

C R E S C E N T D R I V E

MA

MACMILLAN ARCHITECTS
 16 BOULDER HILL ROAD
 RIDGEFIELD, CT 06877
 203-431-3329

Notes:

- All drawings and written material constitute original work of the architect and may not be duplicated, used or disclosed without the written consent of the architect.
- Do not scale drawings.
- All dimensions given are to face of stud or other material unless otherwise noted.

ISSUES AND REVISIONS:


PROJECT NO: 2053

PROJECT:
 18 CLEAR VIEW DRIVE
 RIDGEFIELD, CT

SEAL:

TITLE:
 SITE PLAN

DRAWING NO:
SY-100

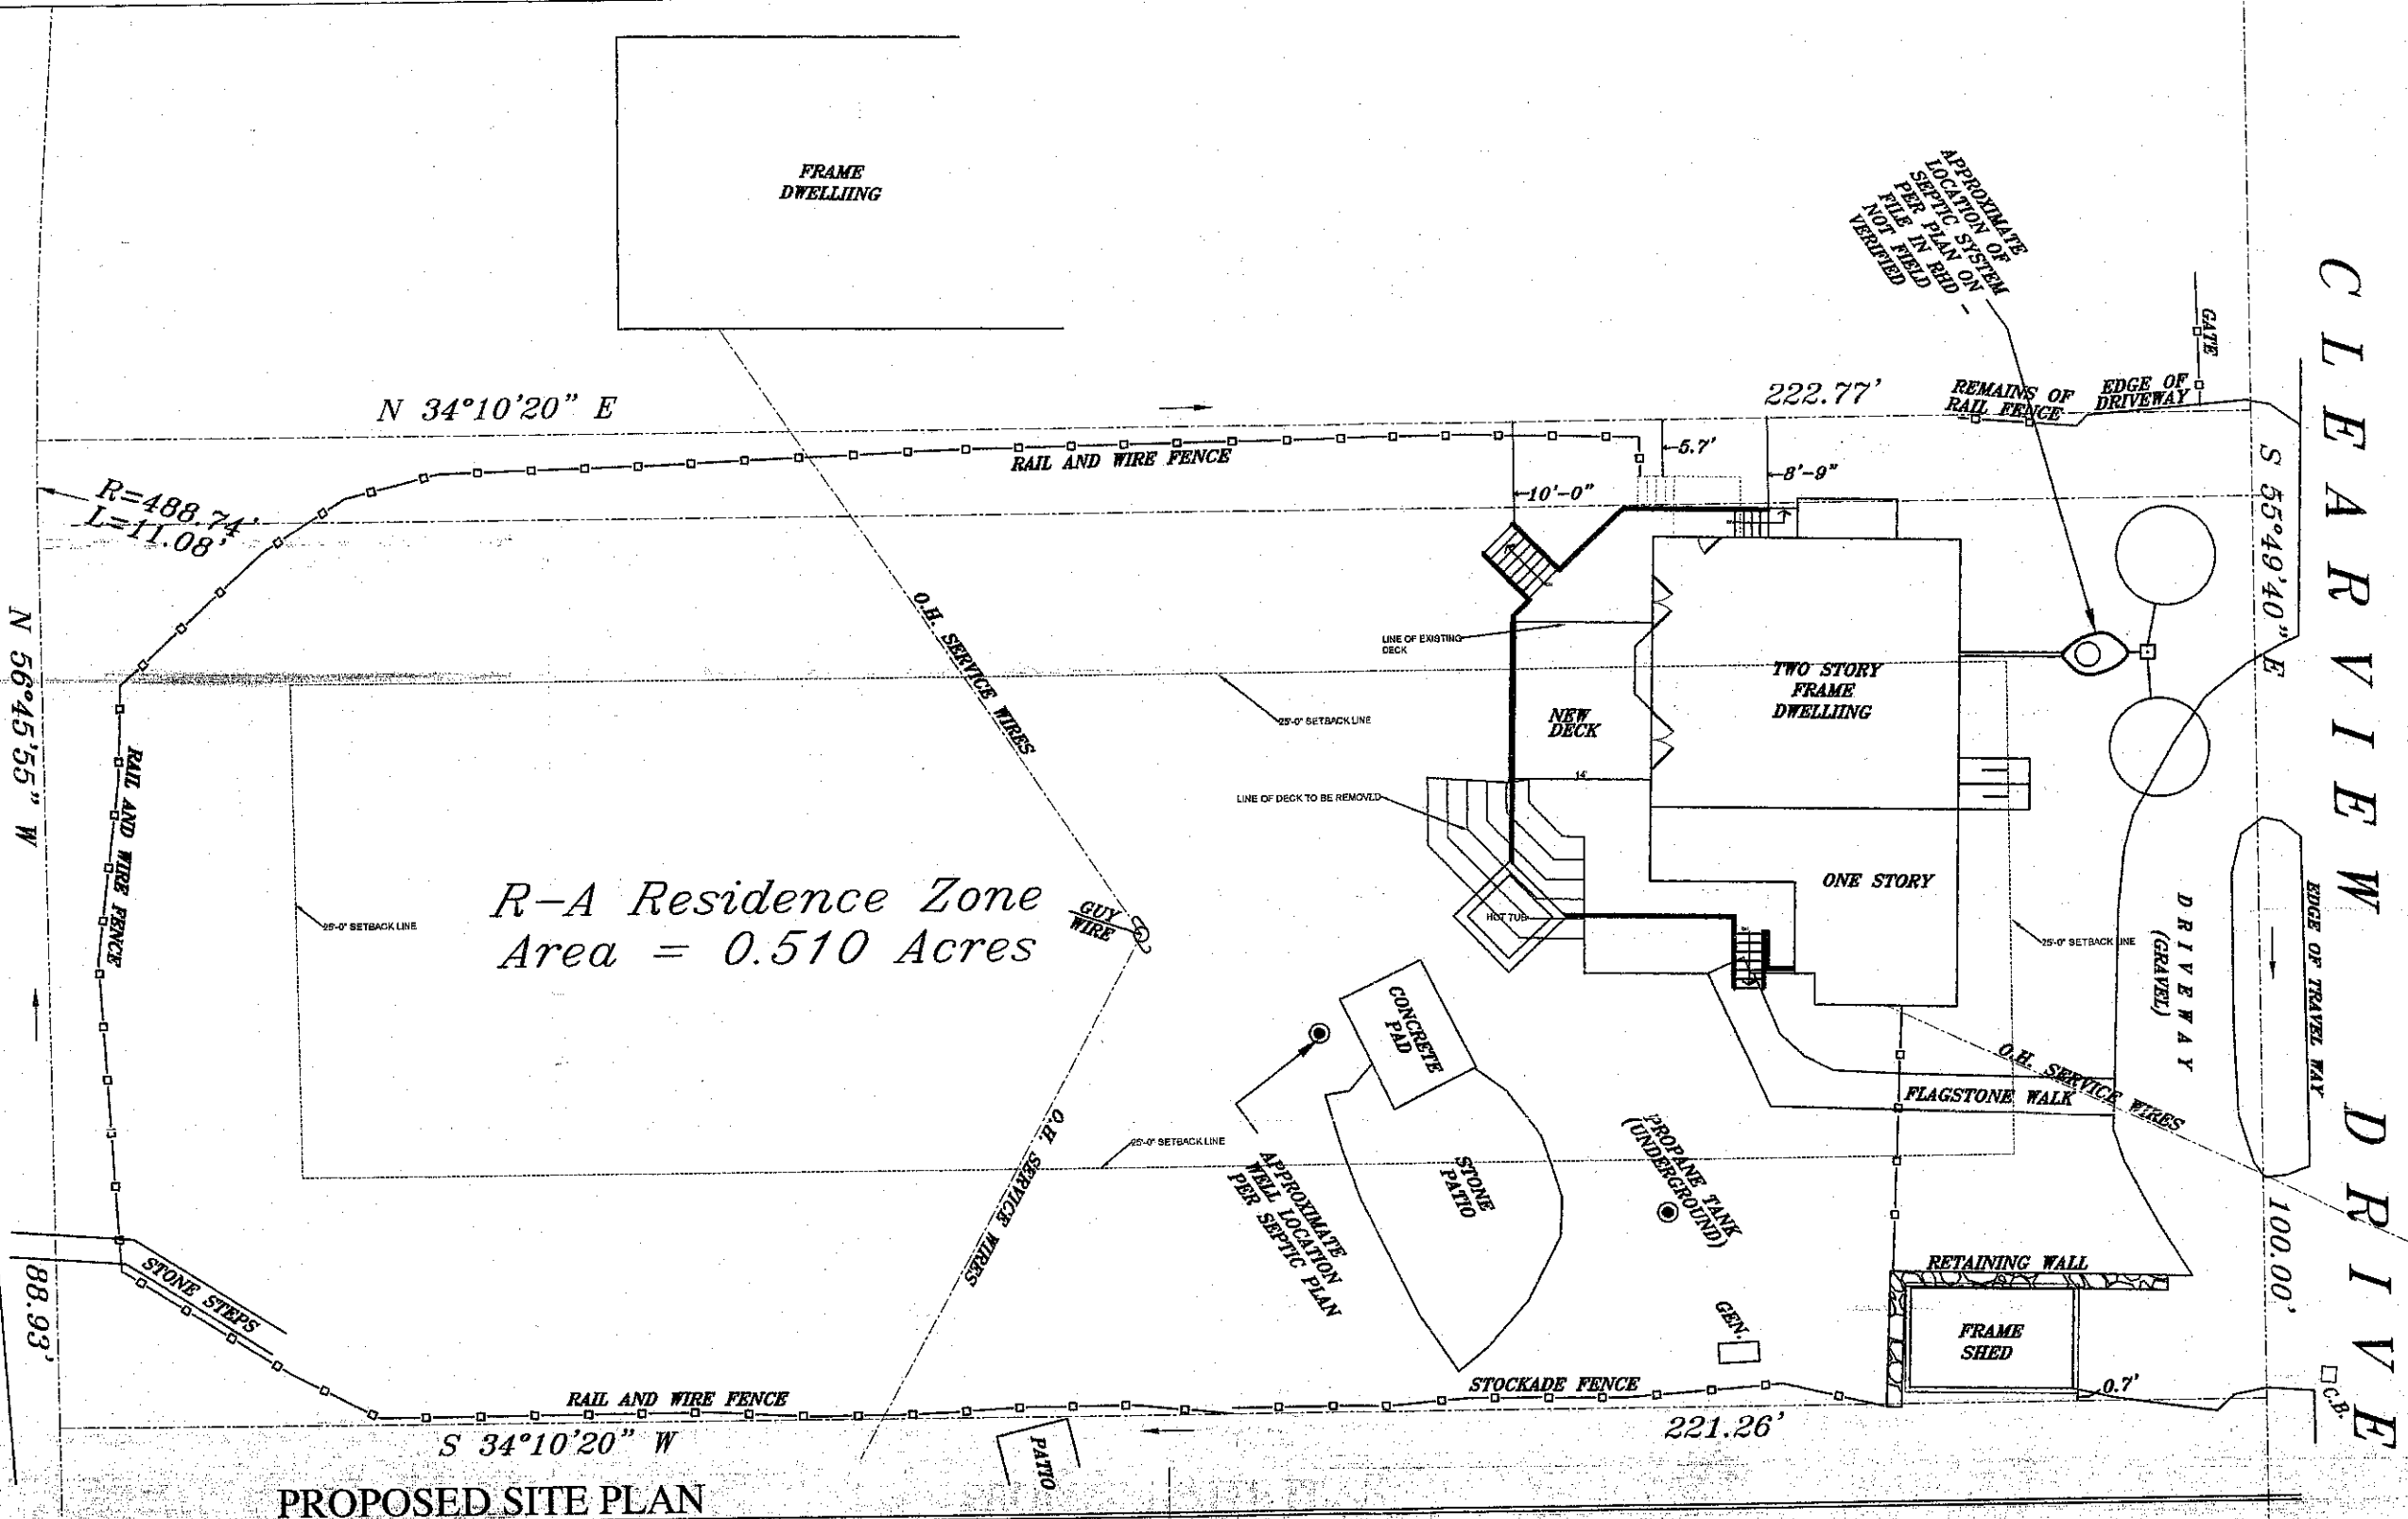

PROPOSED SITE PLAN
 SCALE 1/8" = 1'-0"



MACMILLAN ARCHITECTS
18 BOULDER HILL ROAD
RIDGEFIELD, CT 06877
203-431-3329

Notes:

1. All drawings and written material constitute original work of the architect and may not be duplicated, used or disclosed without the written consent of the architect.
2. Do not scale drawings.
3. All dimensions given are in feet of steel or other material unless otherwise noted.

ISSUES AND REVISIONS:


PROJECT NO: 2053

PROJECT:
18 CLEAR VIEW DRIVE
RIDGEFIELD, CT


SEAL:

TITLE:
DECK PLANS

DRAWING NO:
A-100

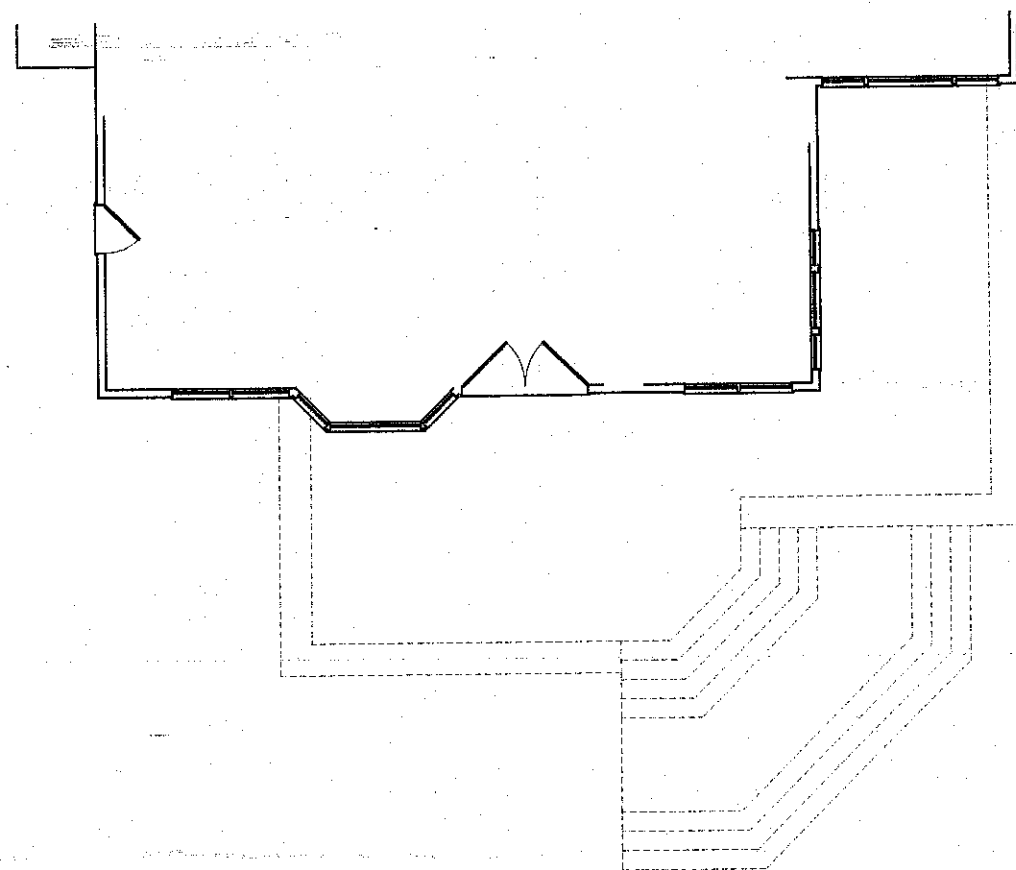

EXISTING DECK PLAN
SCALE 1/4" = 1'-0"

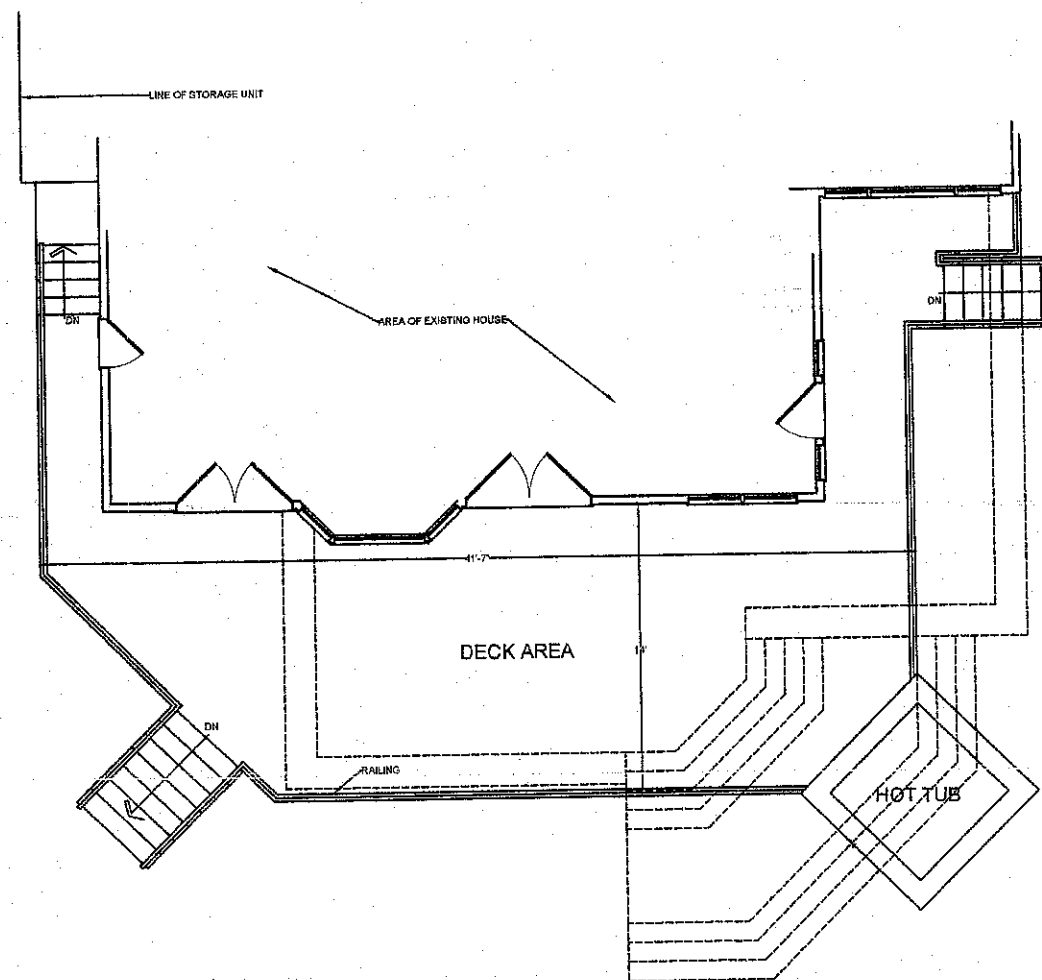

PROPOSED DECK PLAN
SCALE 1/4" = 1'-0"