


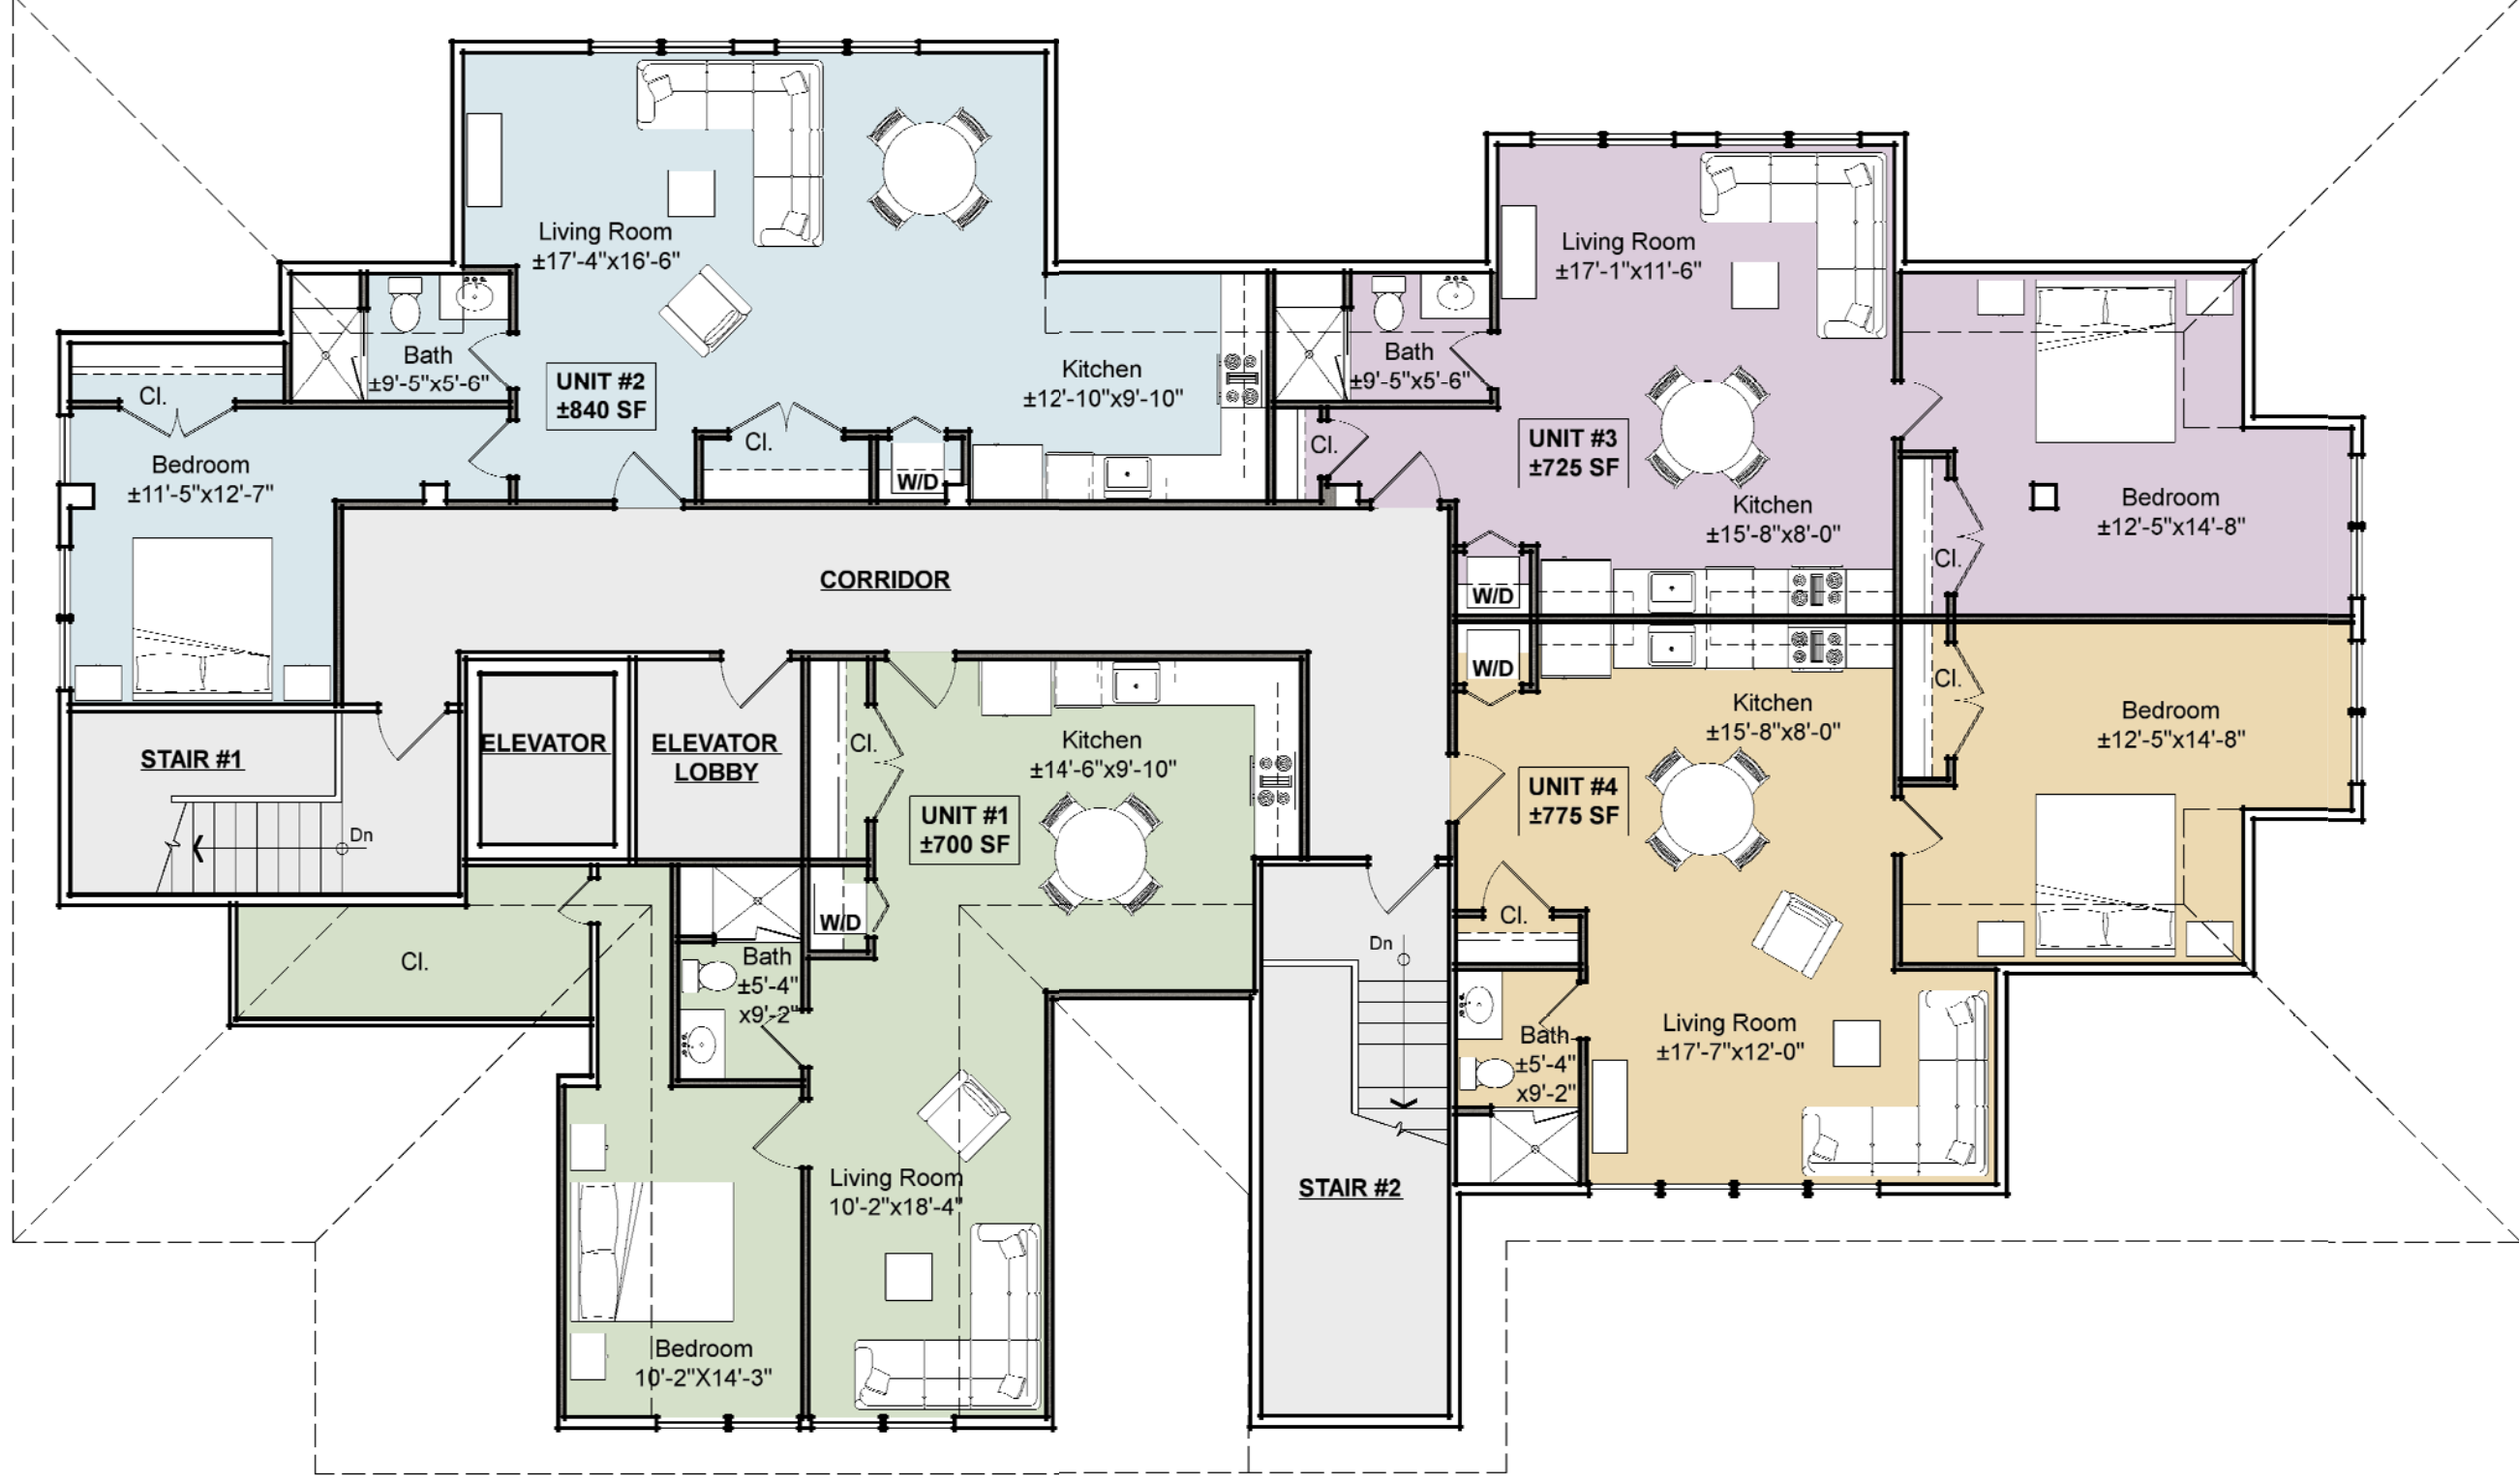

DATE 02/07/18

PRINCIPAL PTC

SECOND FLOOR PLAN

SHEET

SK.1

P.A.

MLM

162 DANBURY ROAD
RIDGEFIELD, CT 06877

Doyle Coffin Architecture, LLC
158 Danbury Road
Ridgefield, Connecticut 06877
203 | 431 | 6001
info@doylecoffinarchitecture.com
doylecoffinarchitecture.com



DOYLE/COFFIN
ARCHITECTURE

SCALE 1/8"=1'