
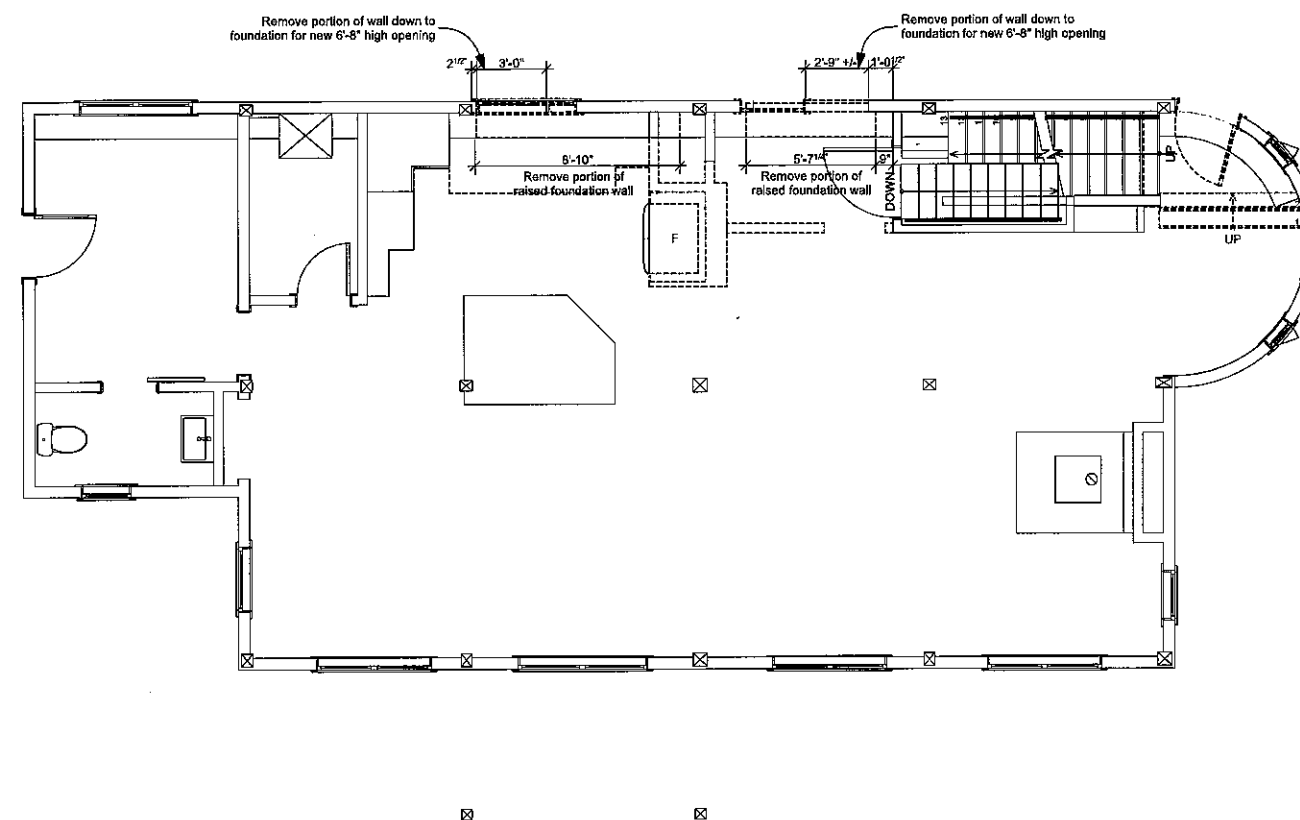



Basement
Scale: 1/8" = 1'-0"

1

TRILLIUM ARCHITECTS CO-OPERATIVE, INCORPORATED	Demolition Plan		KULLER SCHNEIDER 80 Topstone Rd, Ridgefield, CT 06877
16 Bailey Avenue, Ridgefield, CT 06877 203.438.4540	D 1	Scale: As noted 9/20/2024	

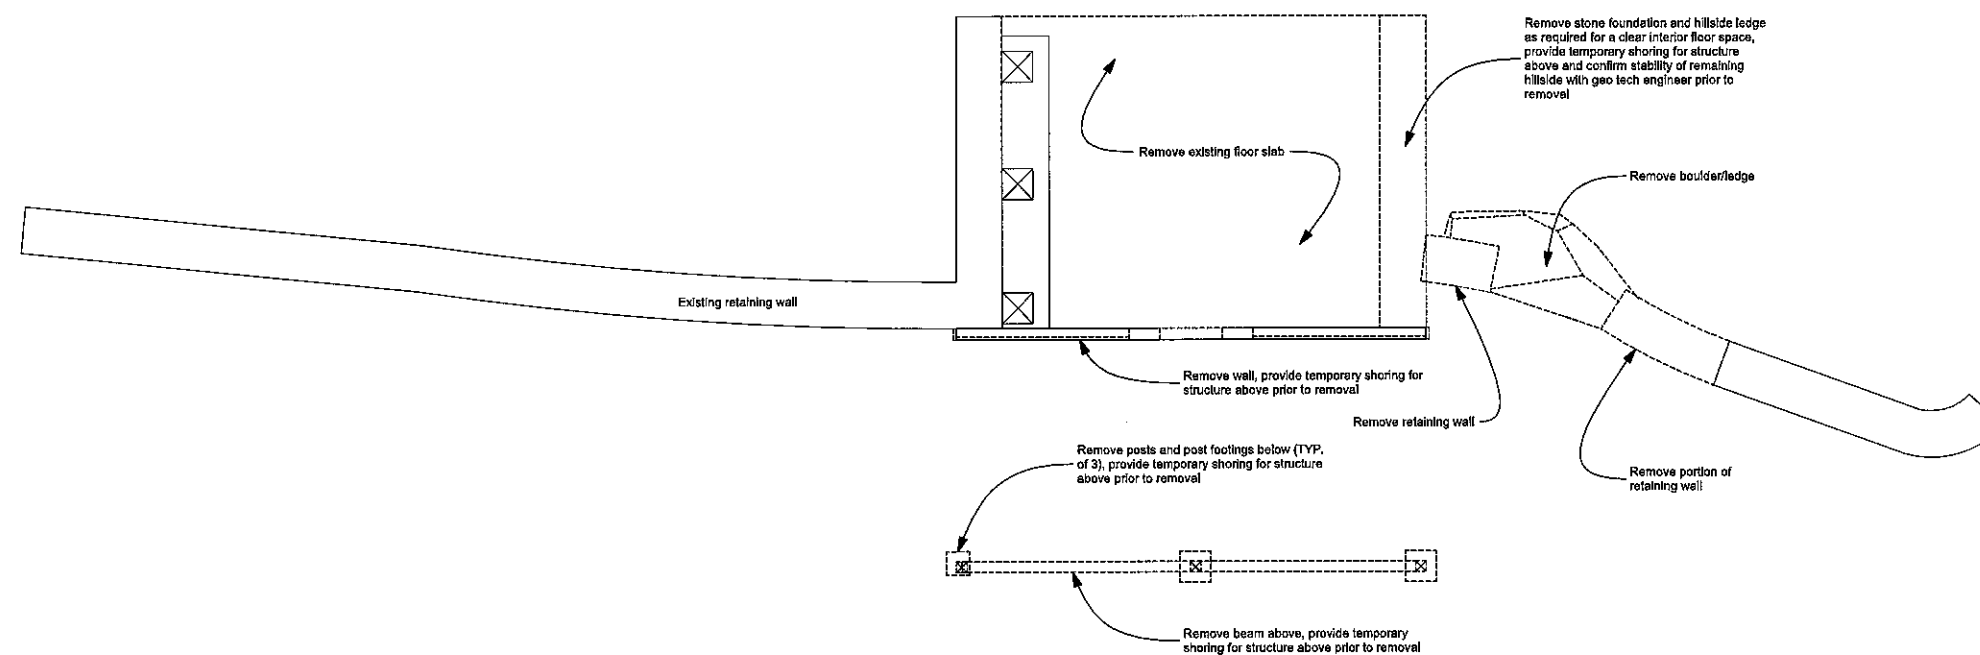

First Floor
Scale: 1/8" = 1'-0"

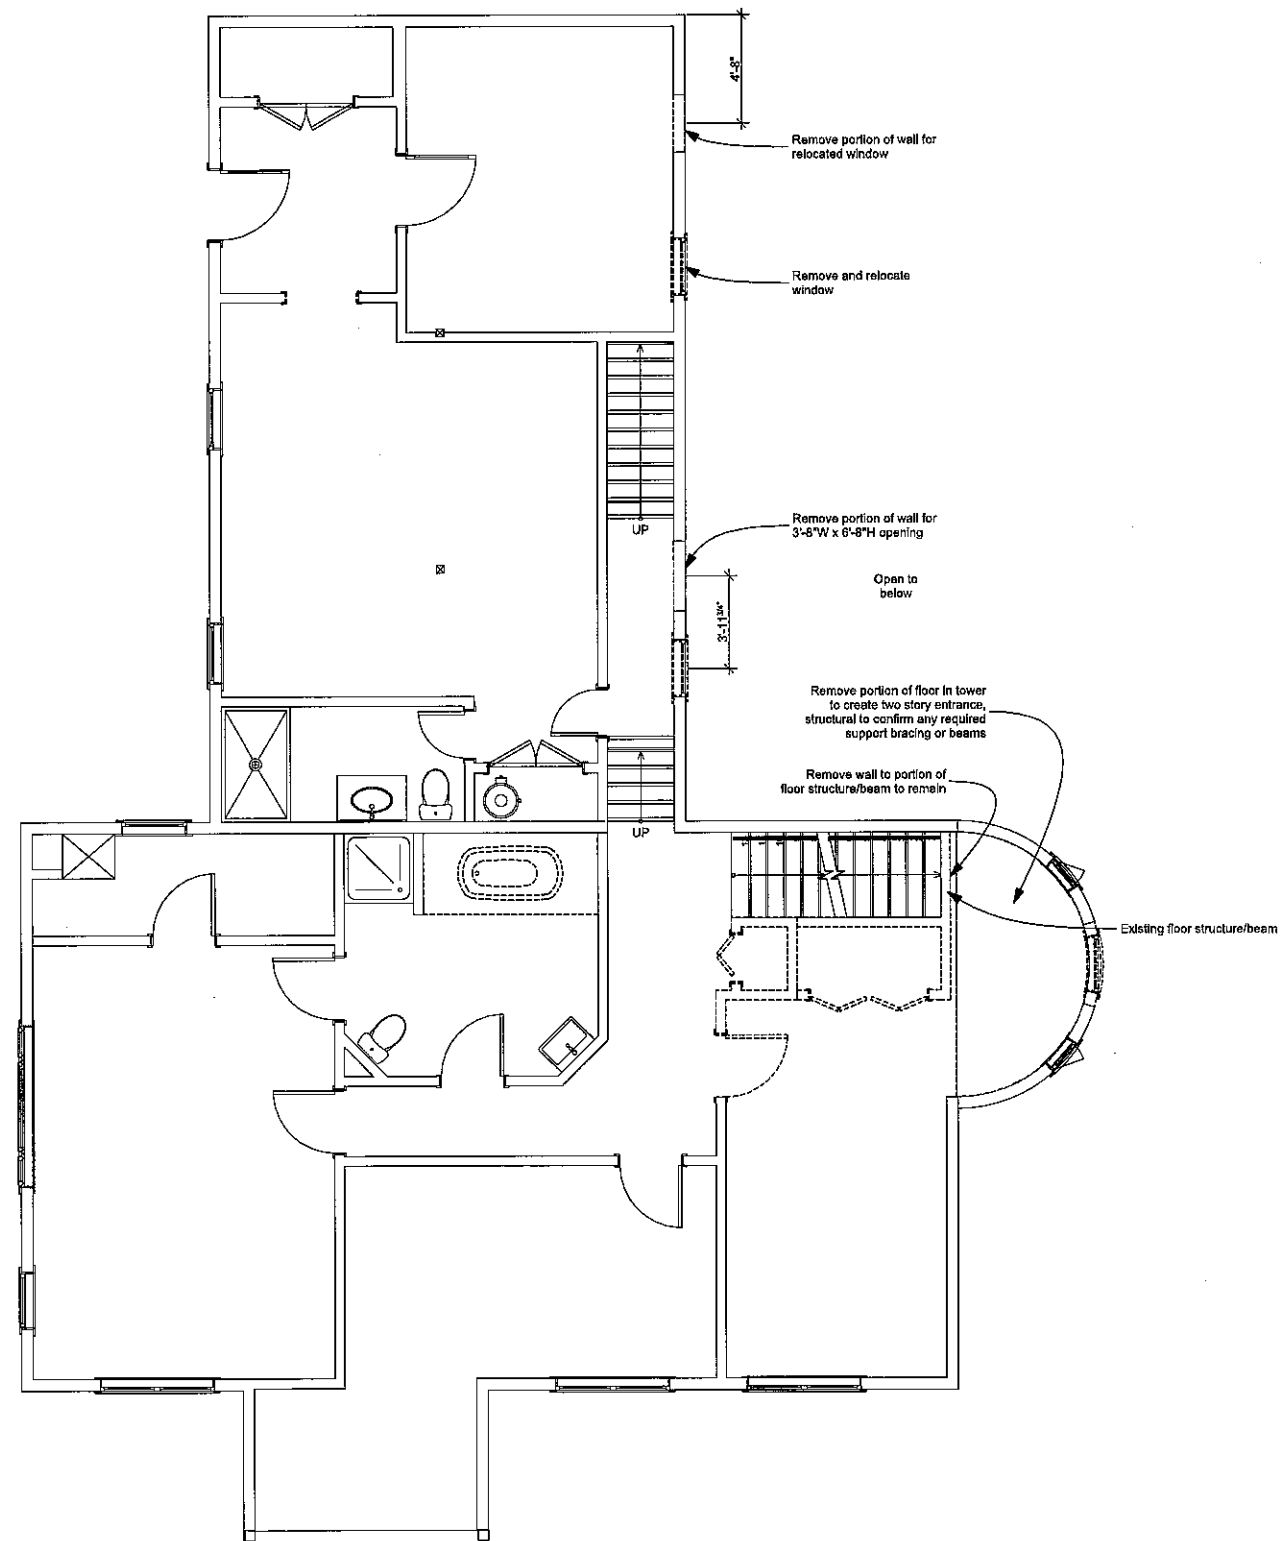

Second Floor
Scale: 1/8" = 1'-0"

1

TRILLIUM ARCHITECTS
CO-OPERATIVE, INCORPORATED


16 Bailey Avenue, Ridgefield, CT 06877 | 203.438.4540

D 3

Scale: As noted

Demolition Plan
9/20/2024

KULLER SCHNEIDER
80 Topstone Rd, Ridgefield, CT 06877

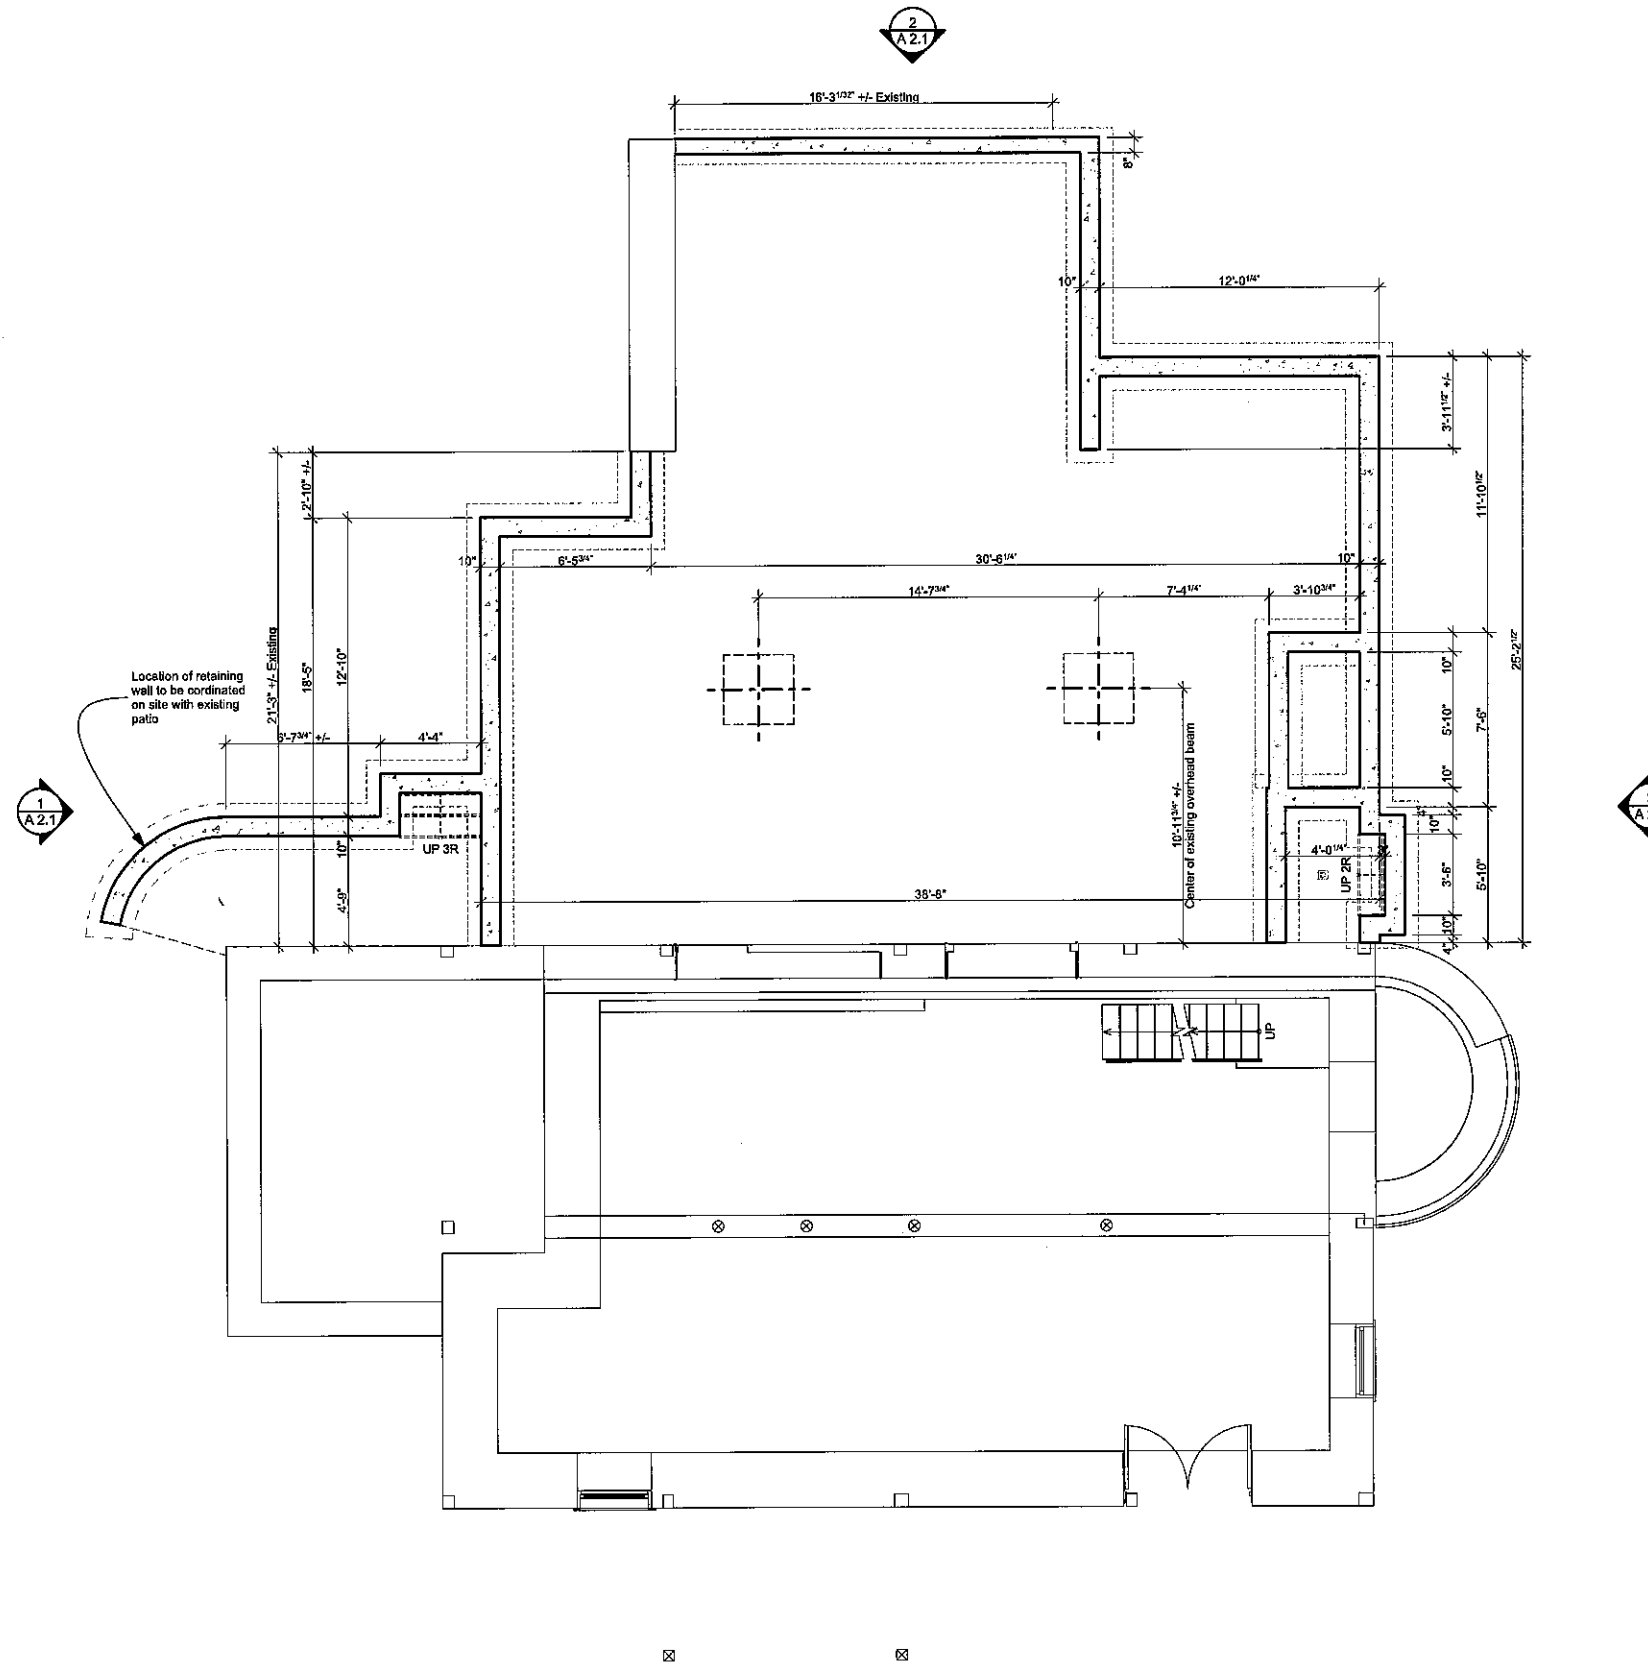

Basement
Scale: 1/8" = 1'-0"

1

TRILLIUM ARCHITECTS
CO-OPERATIVE, INCORPORATED

16 Bailey Avenue, Ridgefield, CT 06877 | 203.438.4540


A 1.1

Scale: As noted

Construction Plan

9/20/2024

KULLER SCHNEIDER
80 Topstone Rd, Ridgefield, CT 06877

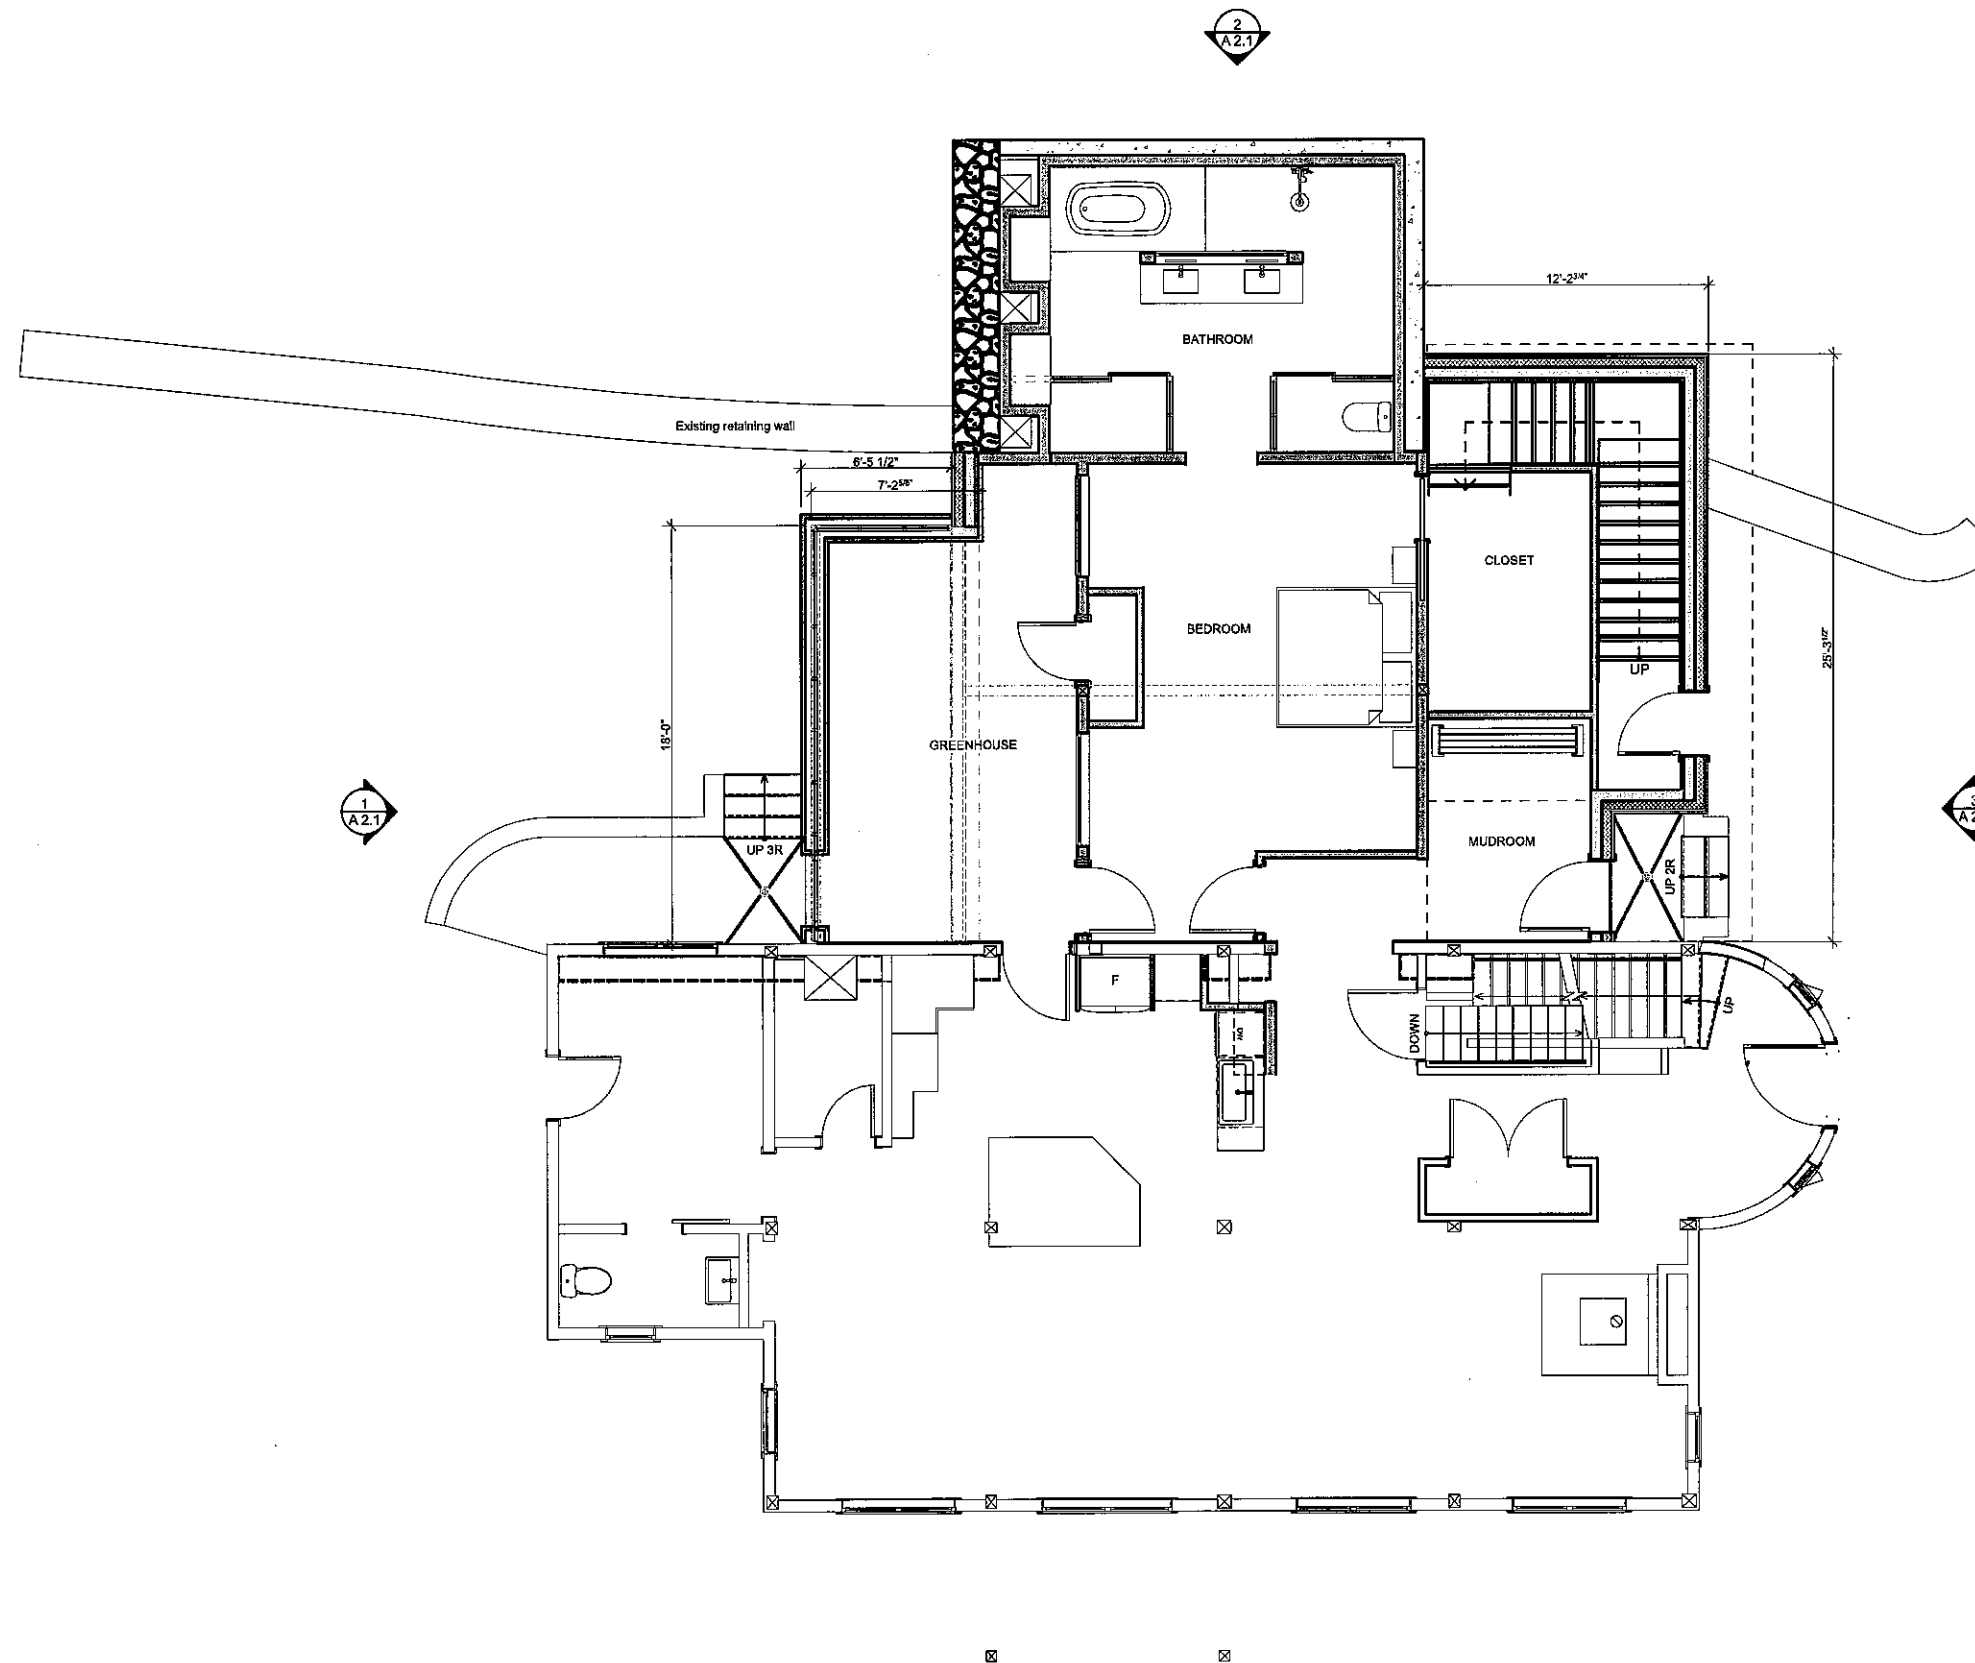

First Floor
Scale: 1/8" = 1'-0"

1

TRILLIUM ARCHITECTS
CO-OPERATIVE, INCORPORATED

16 Bailey Avenue, Ridgefield, CT 06877 | 203.438.4540


A 1.2

Scale: As noted

Construction Plan

9/20/2024

KULLER SCHNEIDER
80 Topstone Rd, Ridgefield, CT 06877

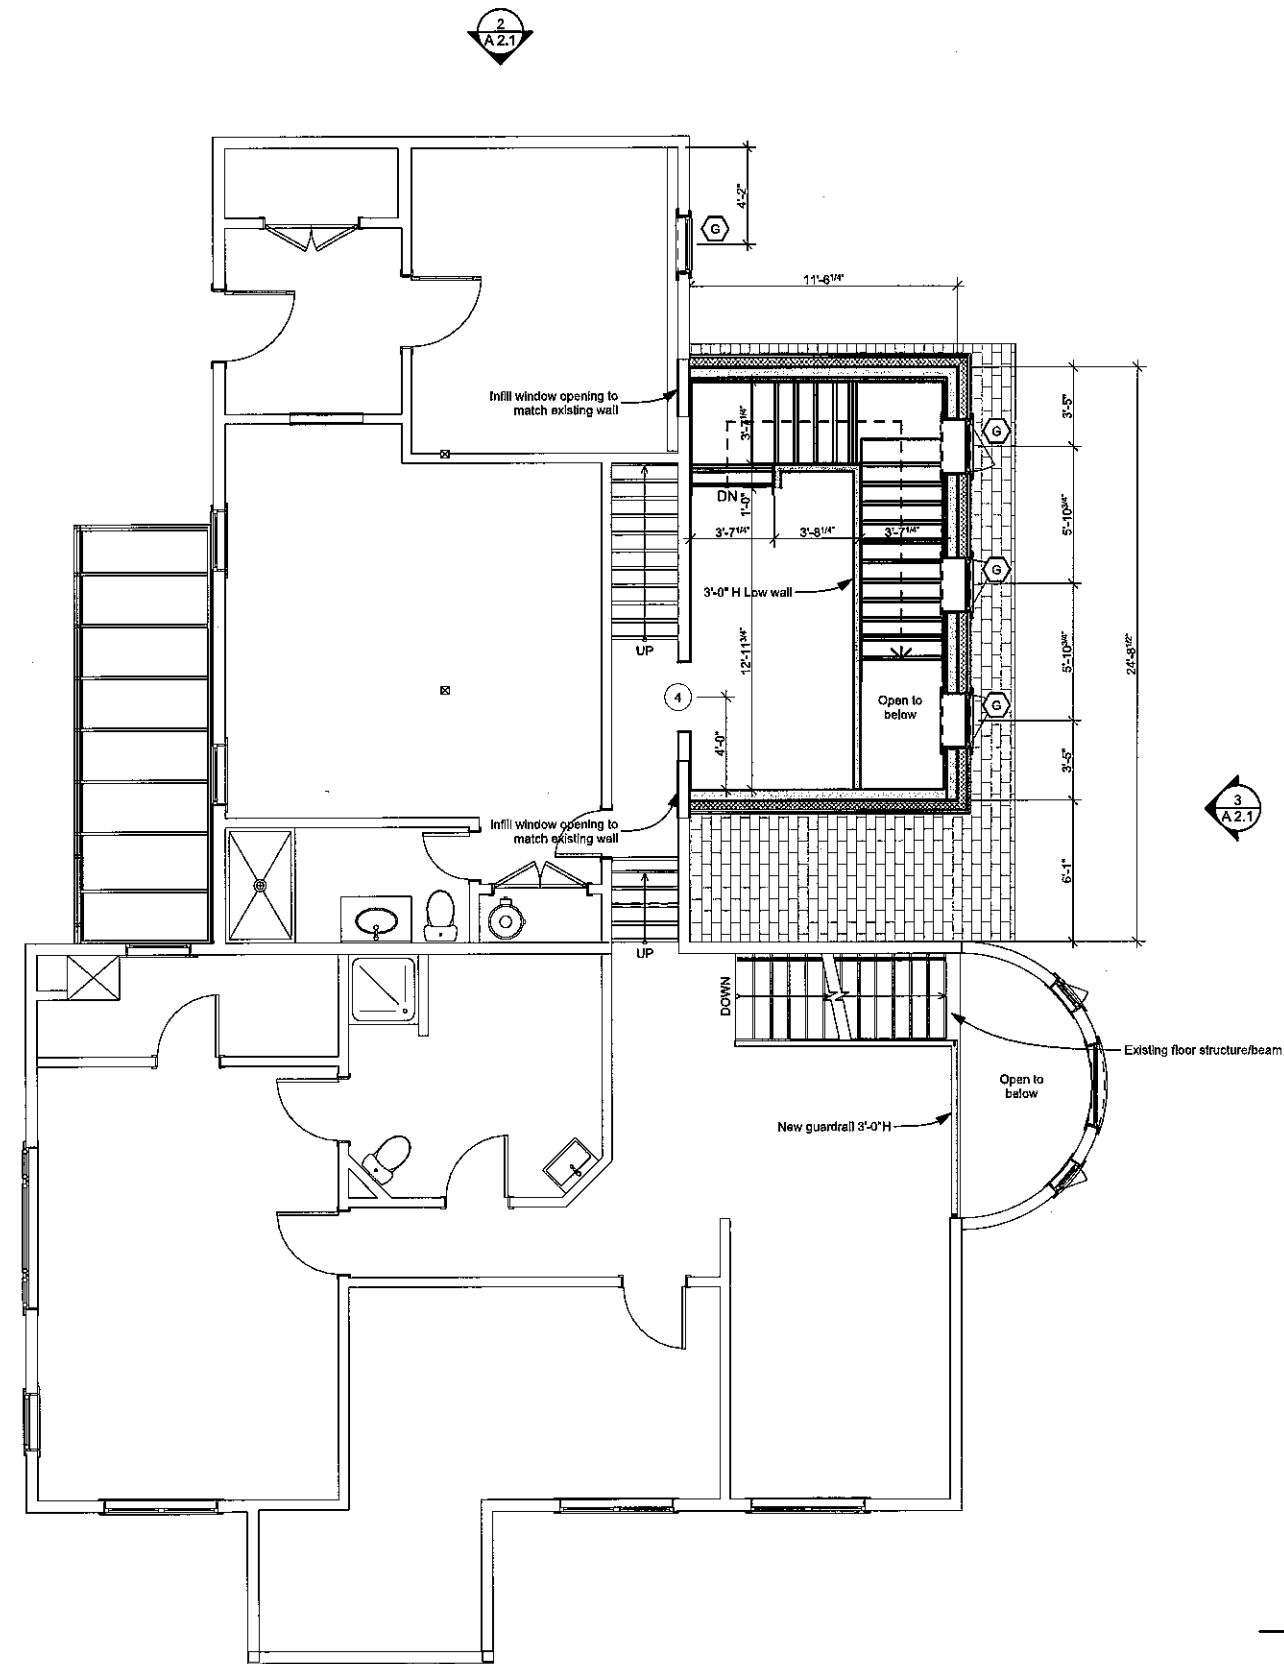

Second Floor
Scale: 1/8" = 1'-0"

1

TRILLIUM ARCHITECTS
CO-OPERATIVE, INCORPORATED


16 Bailey Avenue, Ridgefield, CT 06877 | 203.438.4540

A 1.3

Scale: As noted

Construction Plan
9/20/2024

KULLER SCHNEIDER
80 Topstone Rd, Ridgefield, CT 06877

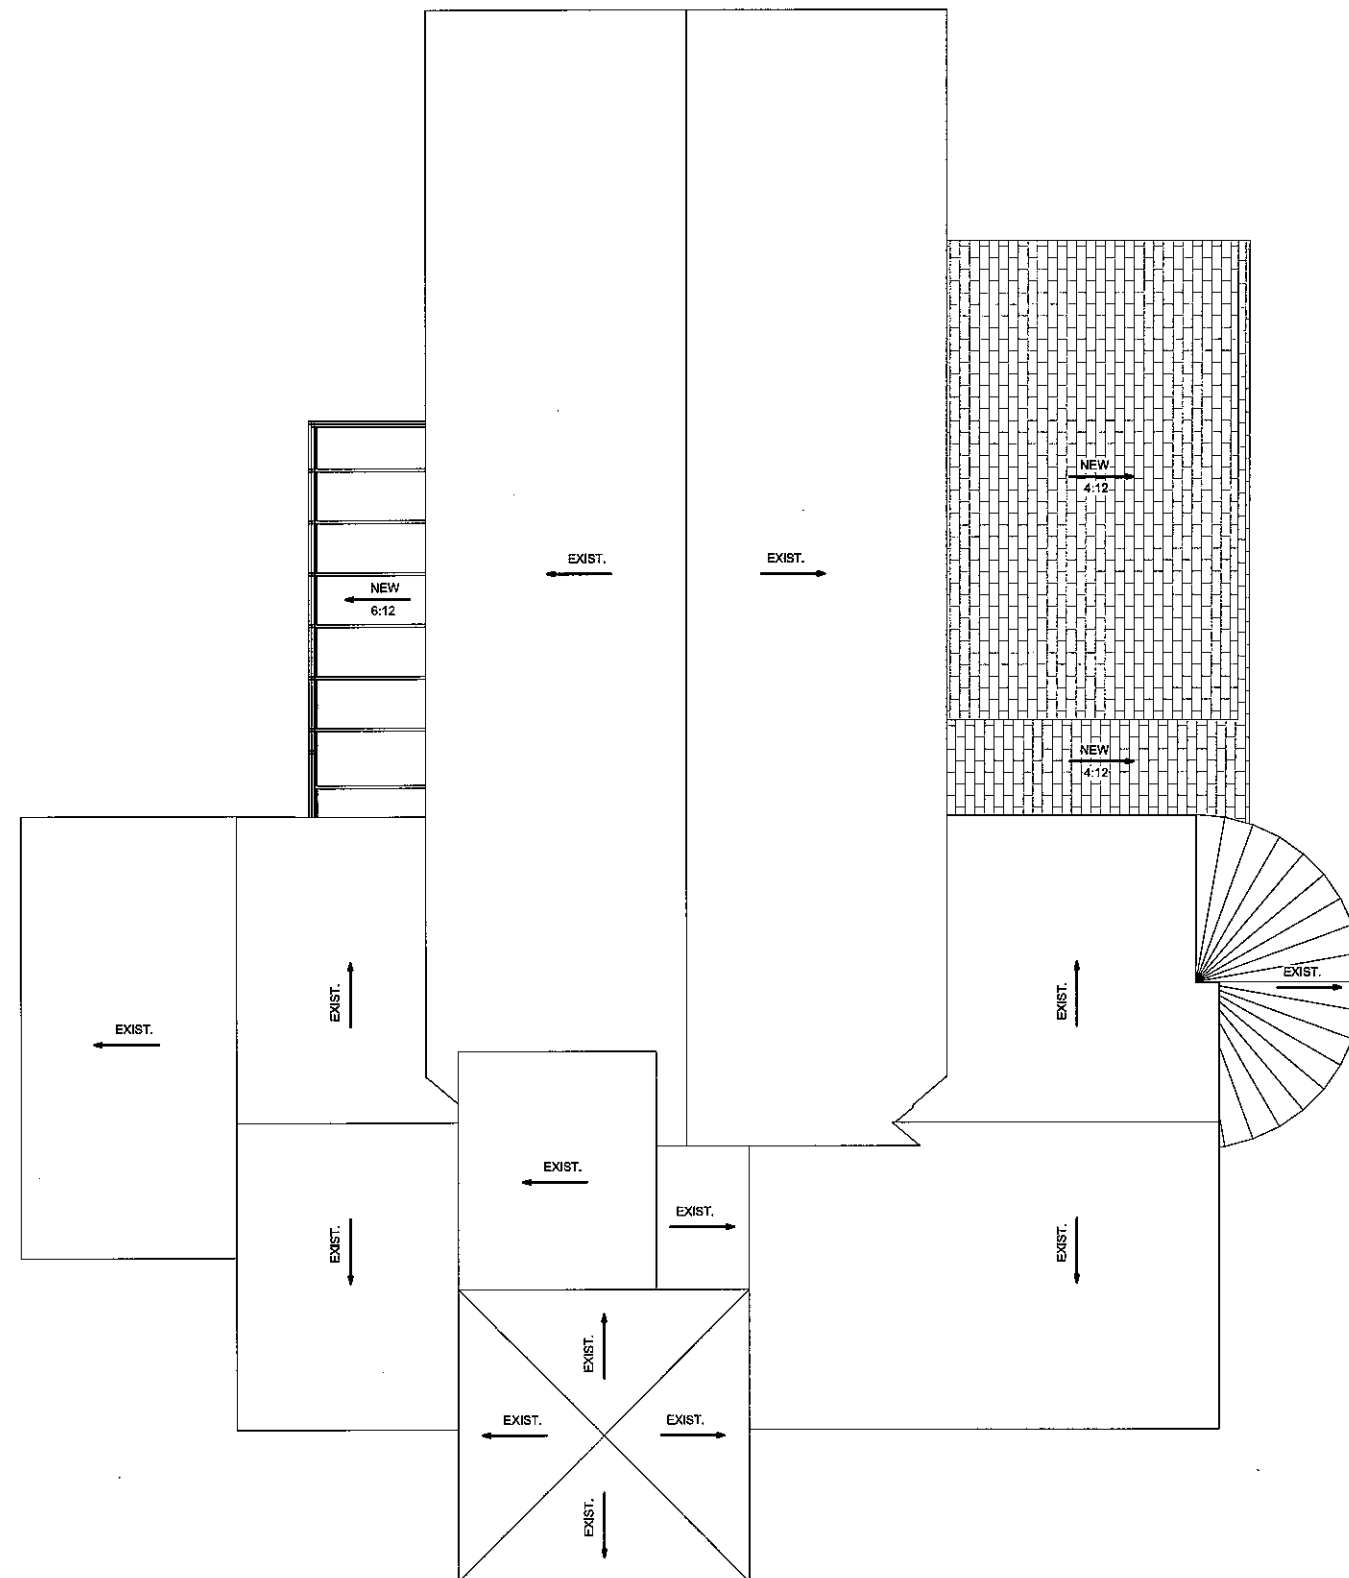

Roof
Scale: 1/8" = 1'-0" **1**

TRILLIUM ARCHITECTS CO-OPERATIVE, INCORPORATED	Construction Plan		KULLER SCHNEIDER 80 Topstone Rd, Ridgefield, CT 06877
16 Bailey Avenue, Ridgefield, CT 06877 203.438.4540	A 1.4	Scale: As noted 9/20/2024	



South Exterior Elevation

Scale: 1/8" = 1'-0"

1

TRILLIUM ARCHITECTS
CO-OPERATIVE, INCORPORATED

16 Bailey Avenue, Ridgefield, CT 06877 | 203.438.4540

A 2.1


Scale: As noted

Exterior Elevations

9/20/2024

KULLER SCHNEIDER

80 Topstone Rd, Ridgefield, CT 06877

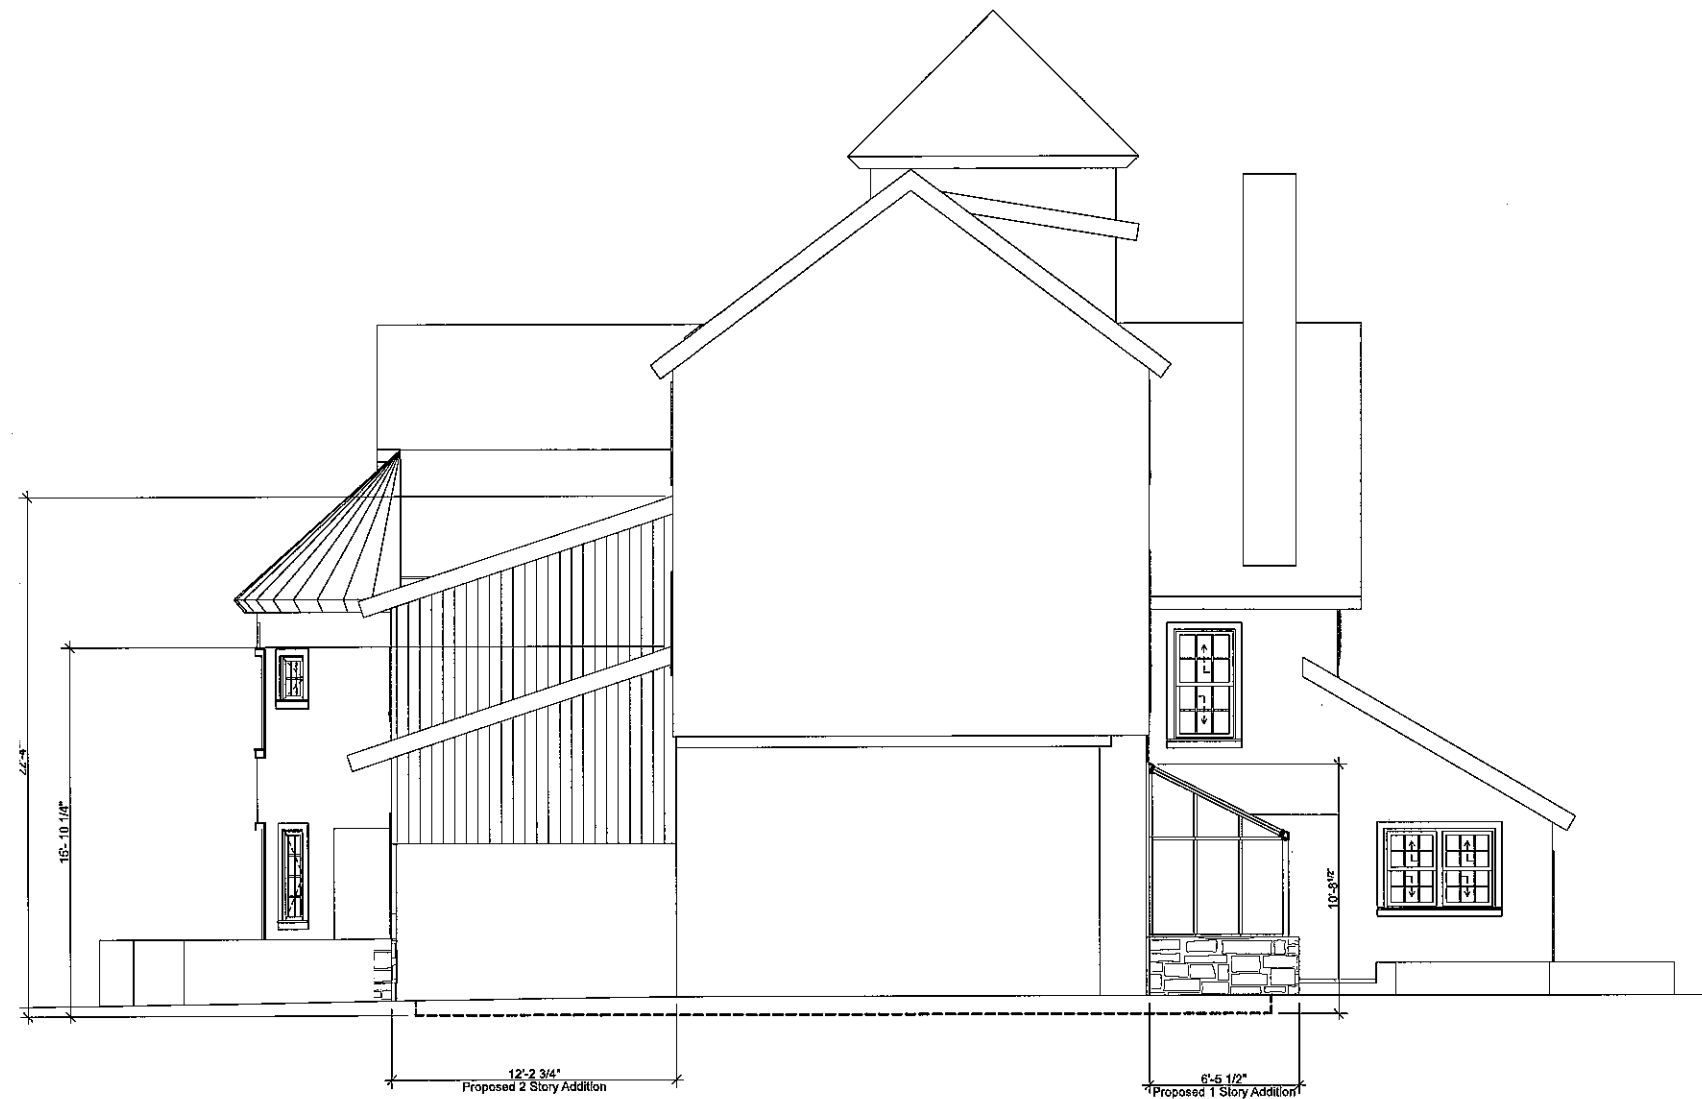

West Exterior Elevation
 Scale: 1/8" = 1'-0"

1

TRILLIUM ARCHITECTS CO-OPERATIVE, INCORPORATED	Exterior Elevations		KULLER SCHNEIDER 80 Topstone Rd, Ridgefield, CT 06877
16 Bailey Avenue, Ridgefield, CT 06877 203.438.4540	A 2.2	Scale: As noted 9/20/2024	



North Exterior Elevation

Scale: 1/8" = 1'-0"

1

TRILLIUM ARCHITECTS
CO-OPERATIVE, INCORPORATED

16 Bailey Avenue, Ridgefield, CT 06877 | 203.438.4540

A 2.3

Scale: As noted

Exterior Elevation

9/20/2024

KULLER SCHNEIDER
80 Topstone Rd, Ridgefield, CT 06877