



MACMILLAN ARCHITECTS  
 18 BOULDER HILL ROAD  
 RIDGEFIELD, CT 06877  
 203-431-3329

- Notes:
1. All drawings and written material constitute original work of the architect and may not be duplicated, used or disclosed without the written consent of the architect.
  2. Do not scale drawings.
  3. All dimensions given are to face of stud or other material unless otherwise noted.

ISSUES AND REVISIONS:

PROJECT NO: 2511


PROJECT:  
 STURGES RESIDENCE  
 117 PEACEABLE RIDGE ROAD  
 RIDGEFIELD, CT

SEAL:

TITLE:  
 FIRST FLOOR PLAN

DRAWING NO:

**A-101**

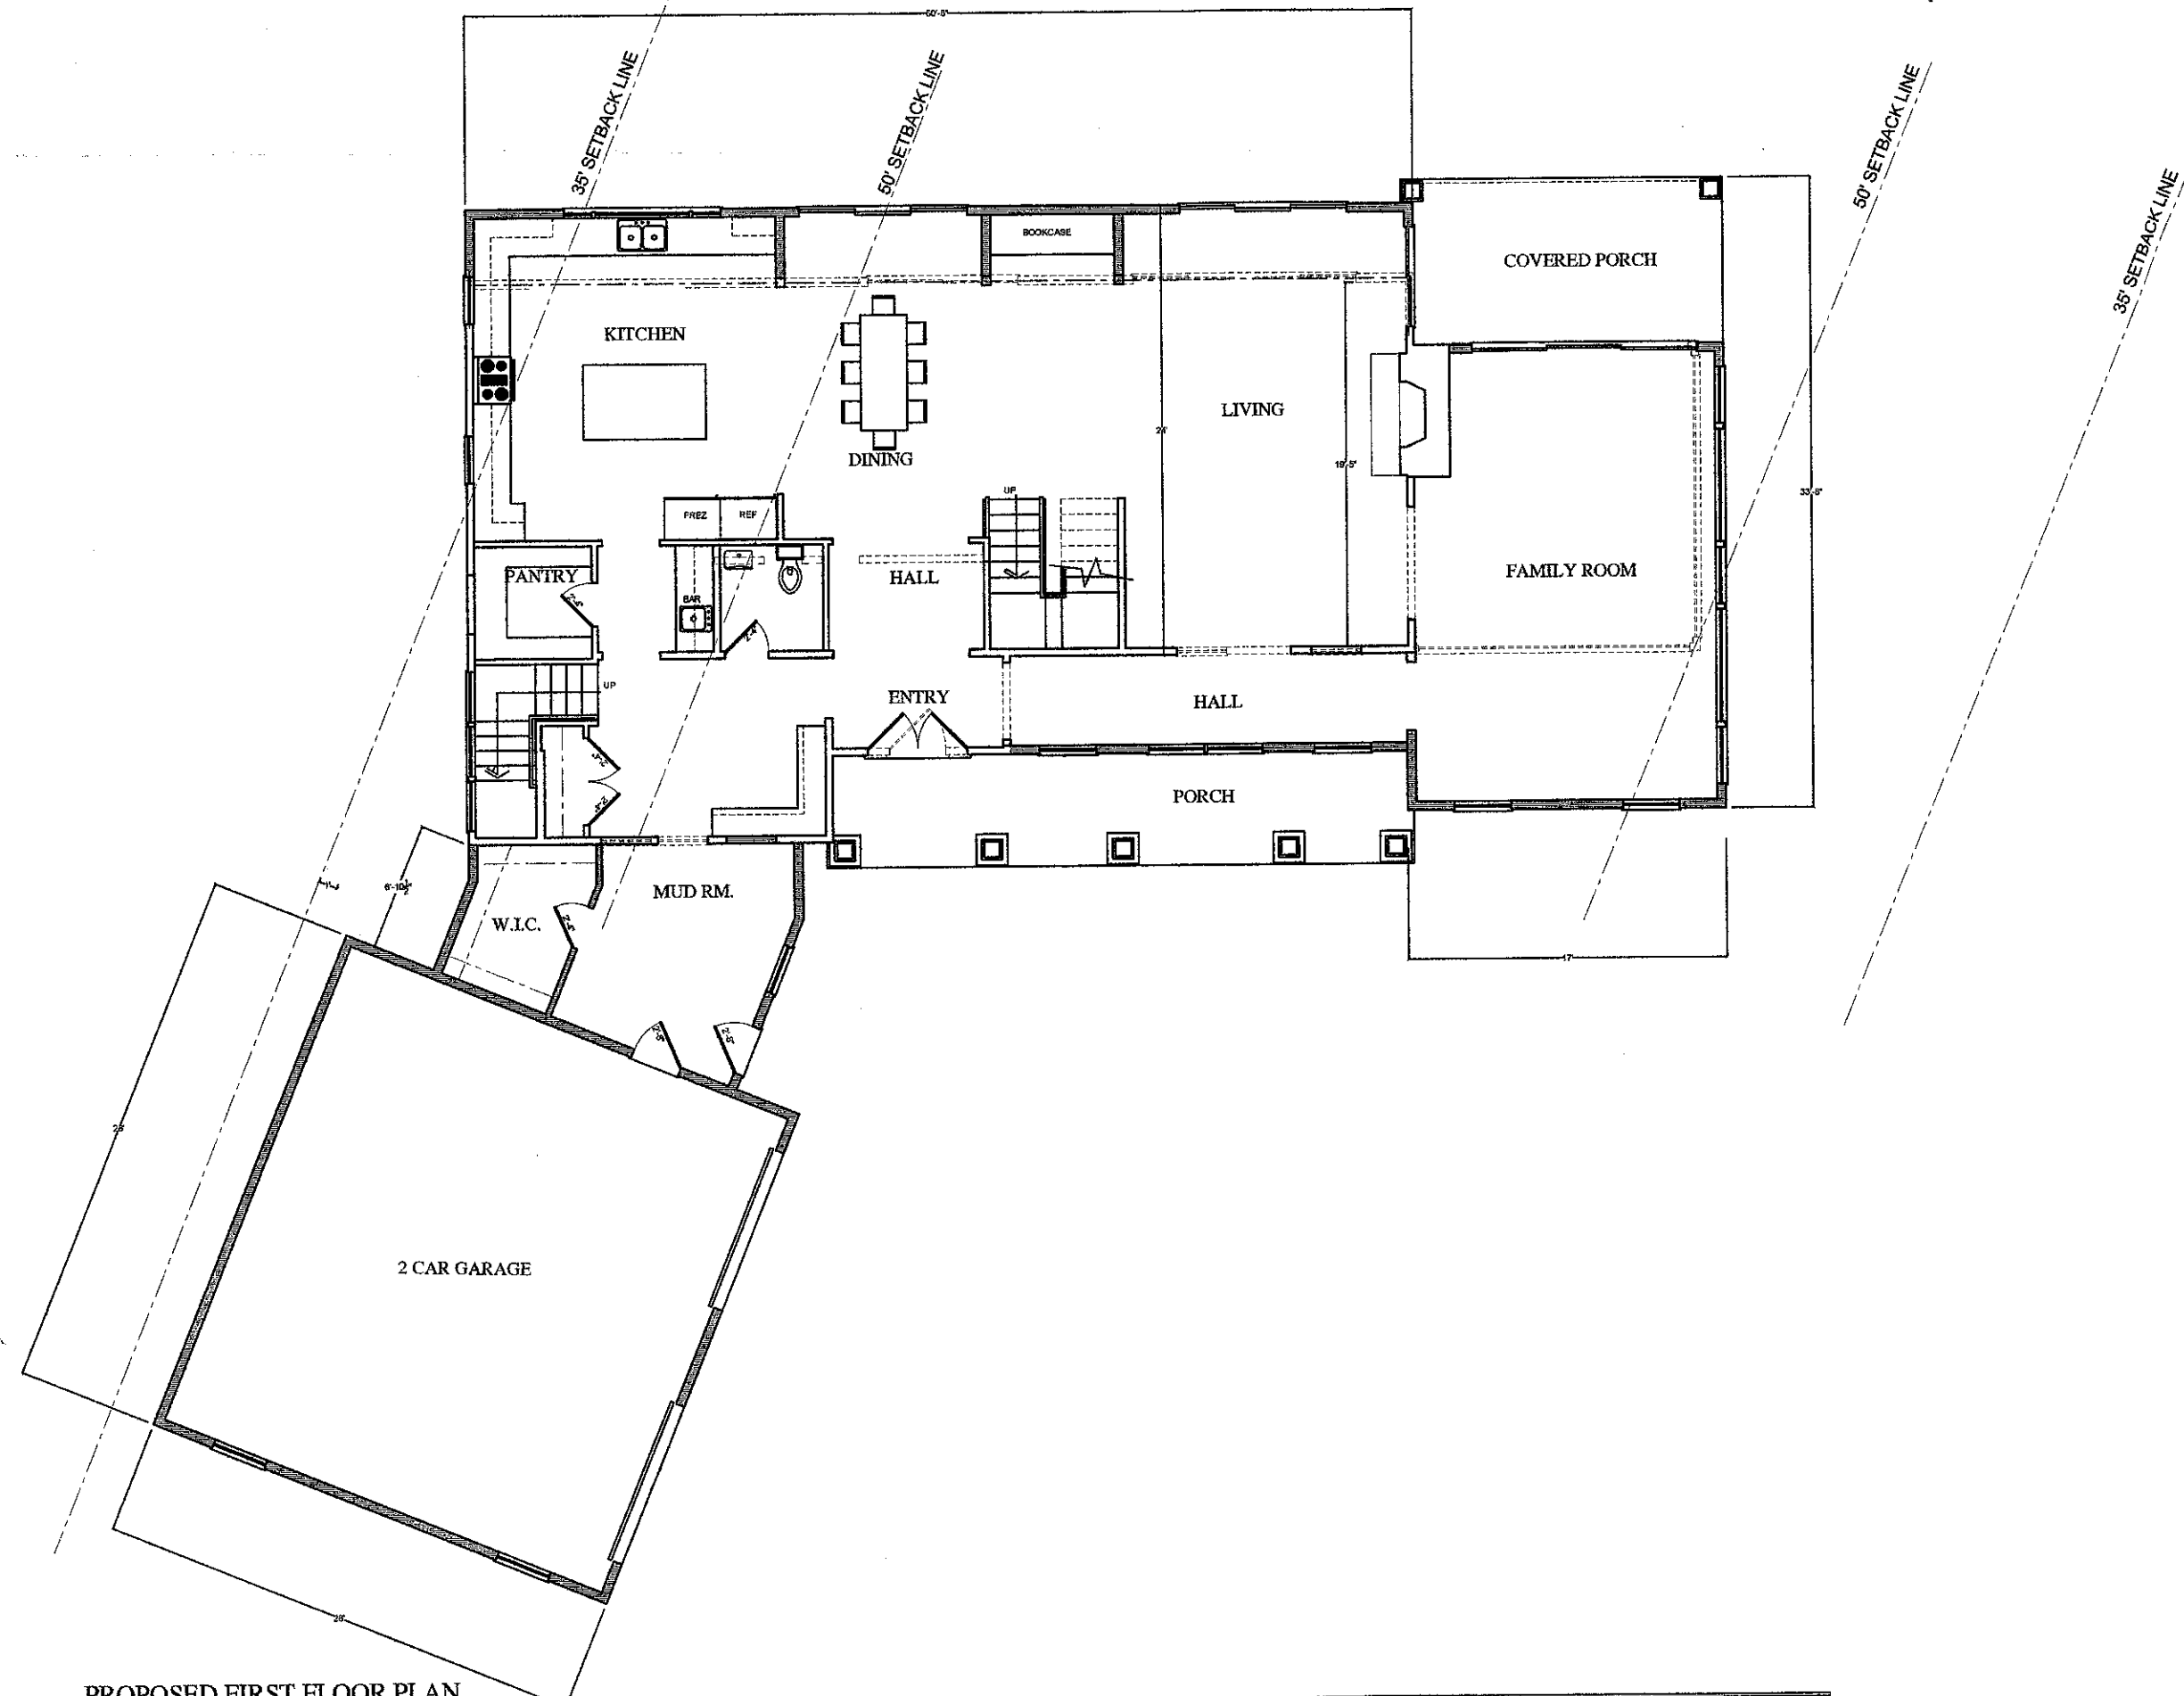

**PROPOSED FIRST FLOOR PLAN**  
 SCALE 1/4" = 1'-0"