



MACMILLAN ARCHITECTS
111 BOULDER HILL ROAD
RIDGEFIELD, CT 06877
203-431-3329

- NOTES:
1. All drawings and written material constitute original work of the architect and may not be duplicated, used or disclosed without the written consent of the architect.
 2. Do not scale drawings.
 3. All dimensions given are to face of wall or other material unless otherwise noted.

ISSUES AND REVISIONS:
2.6-22 ISSUE


PROJECT NO: 2012

PROJECT:
12 CASA TORCH LANE
RIDGEFIELD, CT

SEAL:

TITLE:
SITE SKETCH

DRAWING NO:
SY-100

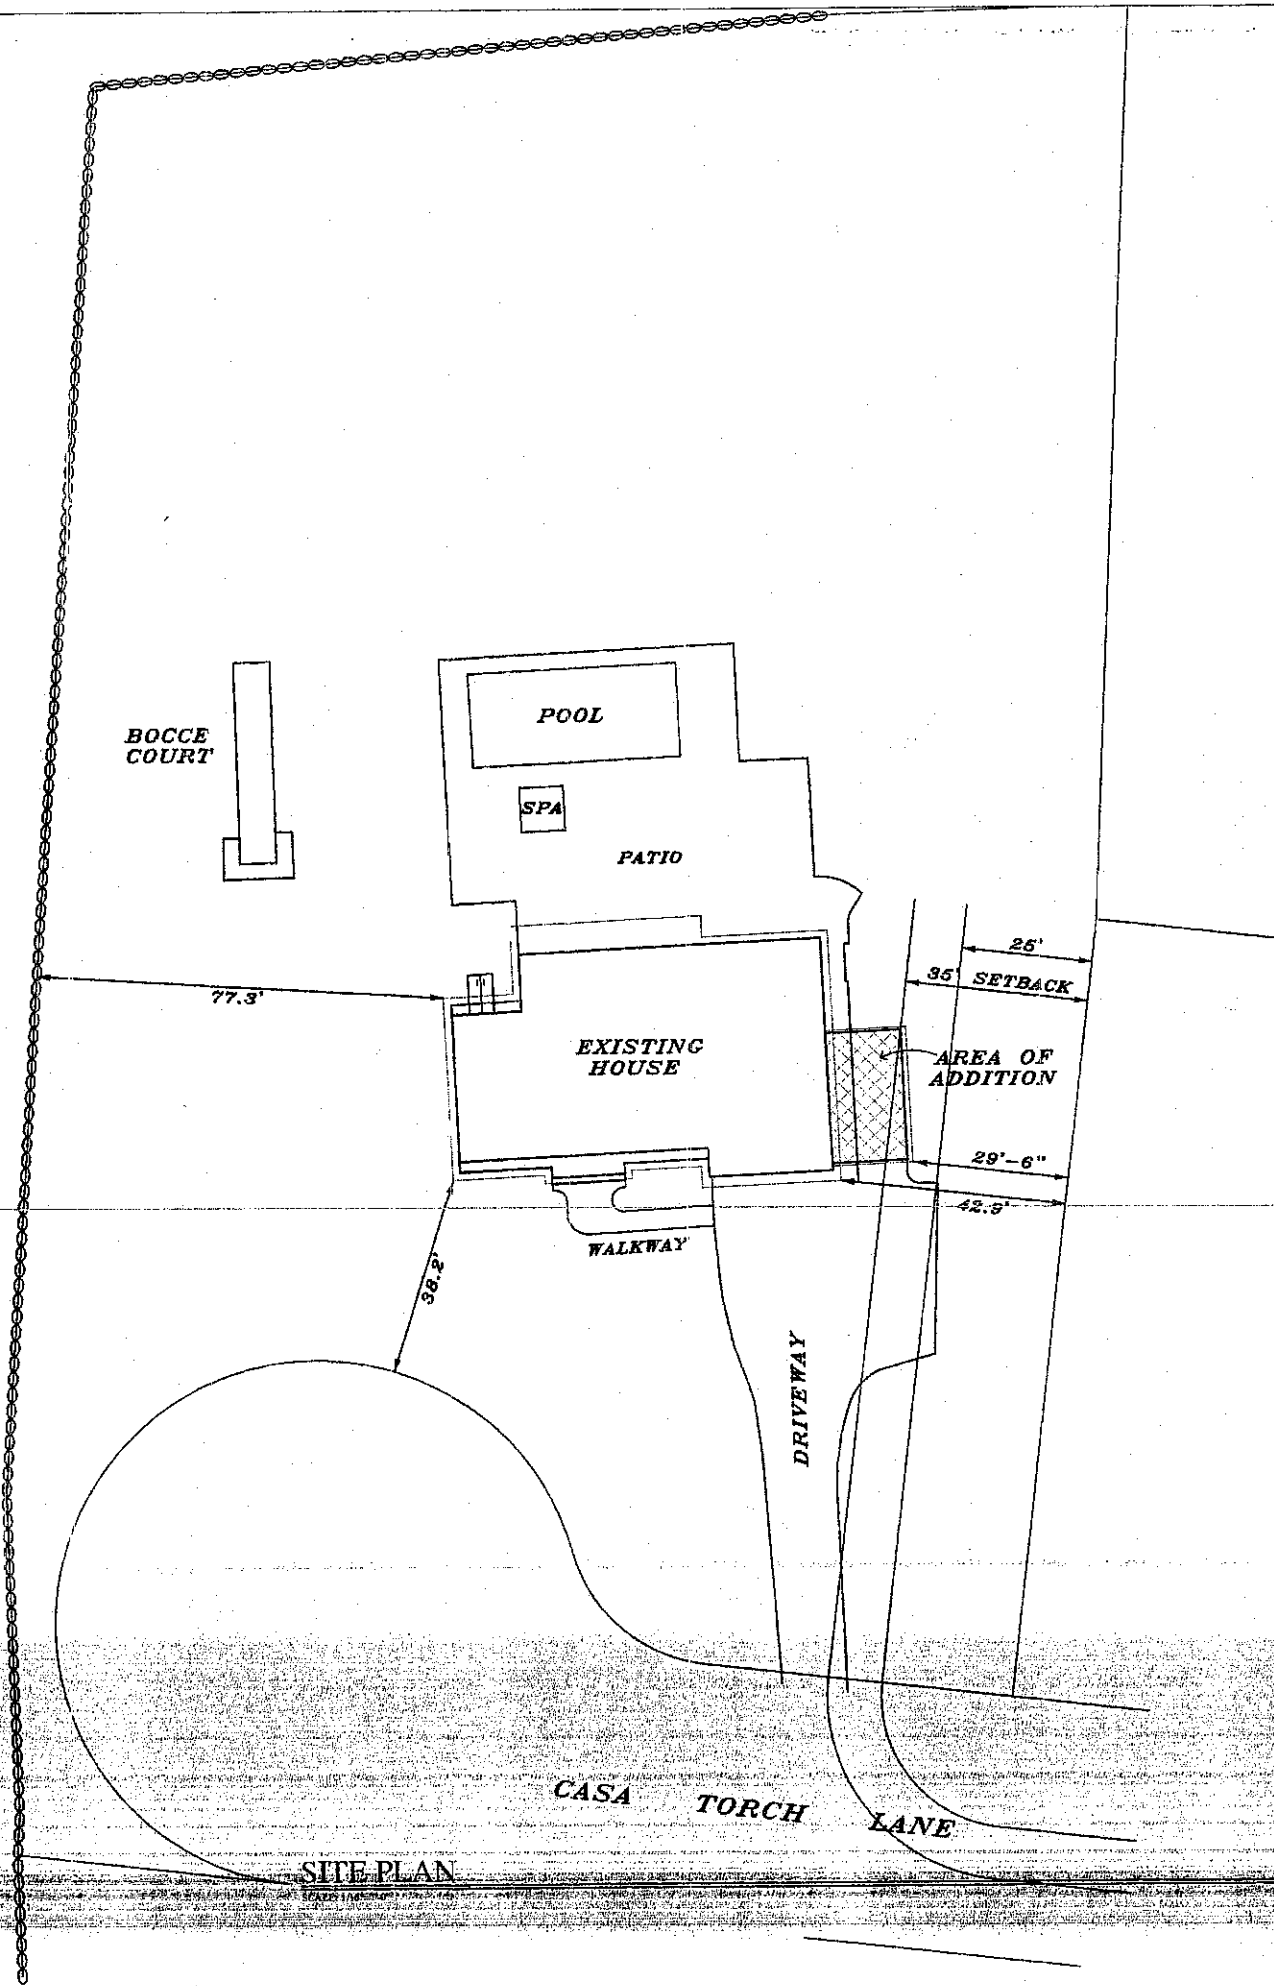


SITE PLAN



MACMILLAN ARCHITECTS
18 BOULDER HILL ROAD
RIDGEBFIELD, CT 06877
203-431-3329

Notes:
1. All drawings and written material constitute original work of the architect and may not be duplicated, used or disclosed without the written consent of the architect.
2. Do not scale drawings.
3. All dimensions given are to face of stud or other material unless otherwise noted.

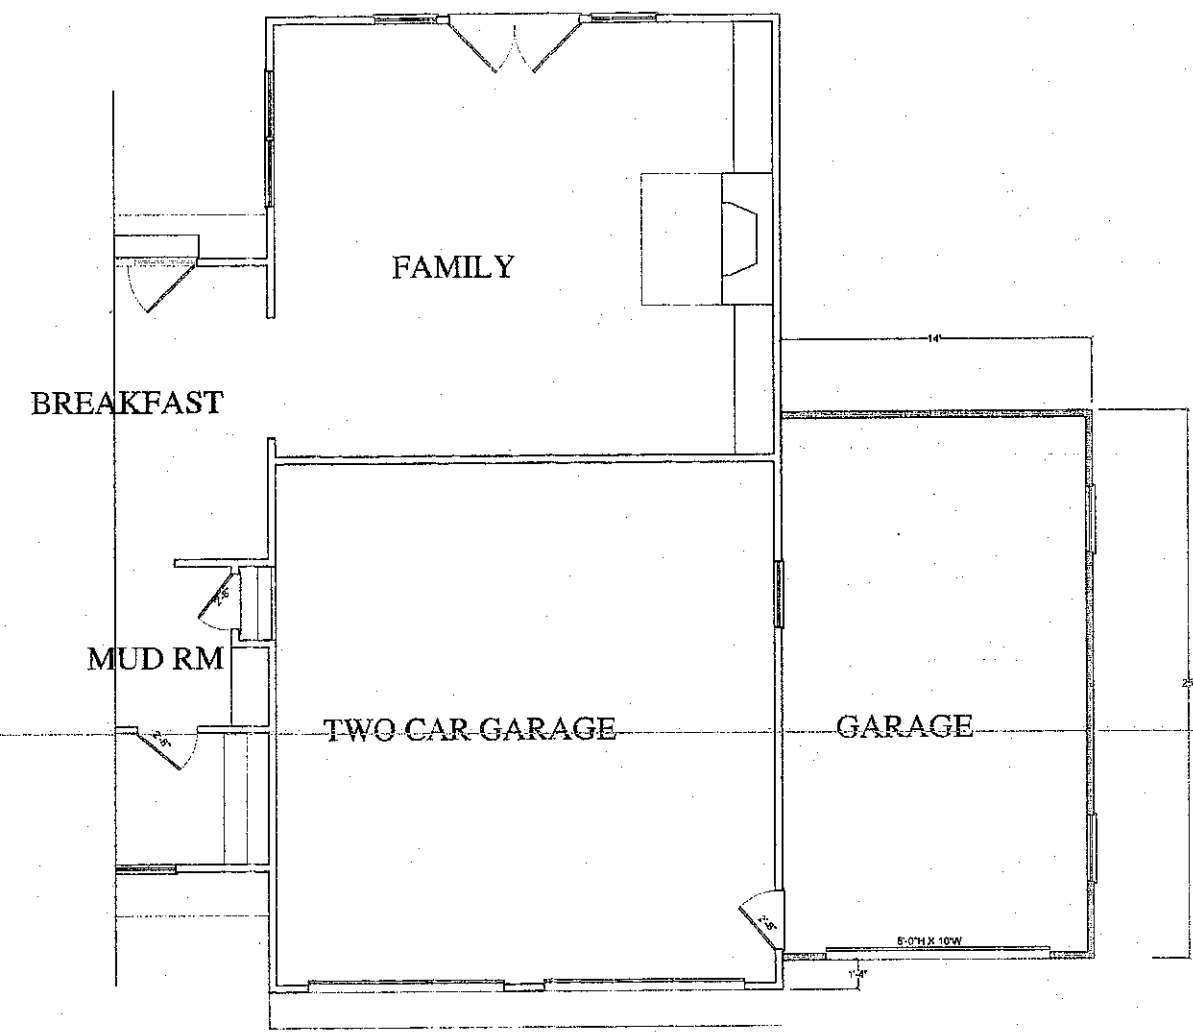

ISSUES AND REVISIONS:
2-5-22 ISSUE

PROJECT NO: 2012

PROJECT:
12 CASA TORCH LANE
RIDGEBFIELD, CT

SEAL:

PROPOSED GARAGE PLAN
SCALE 1/4" = 1'-0"

TITLE:
FLOOR PLANS

DRAWING NO:
A-101




MACMILLAN ARCHITECTS
 18 BOULDER HILL ROAD
 RIDGEFIELD, CT 06877
 203-431-3329

- Notes:
1. All drawings and written material constitute original work of the architect and may not be duplicated, used or disclosed without the written consent of the architect.
 2. Do not scale drawings.
 3. All dimensions given are in feet of stud or other material unless otherwise noted.



FRONT ELEVATION
 SCALE: 1/4"=1'-0"

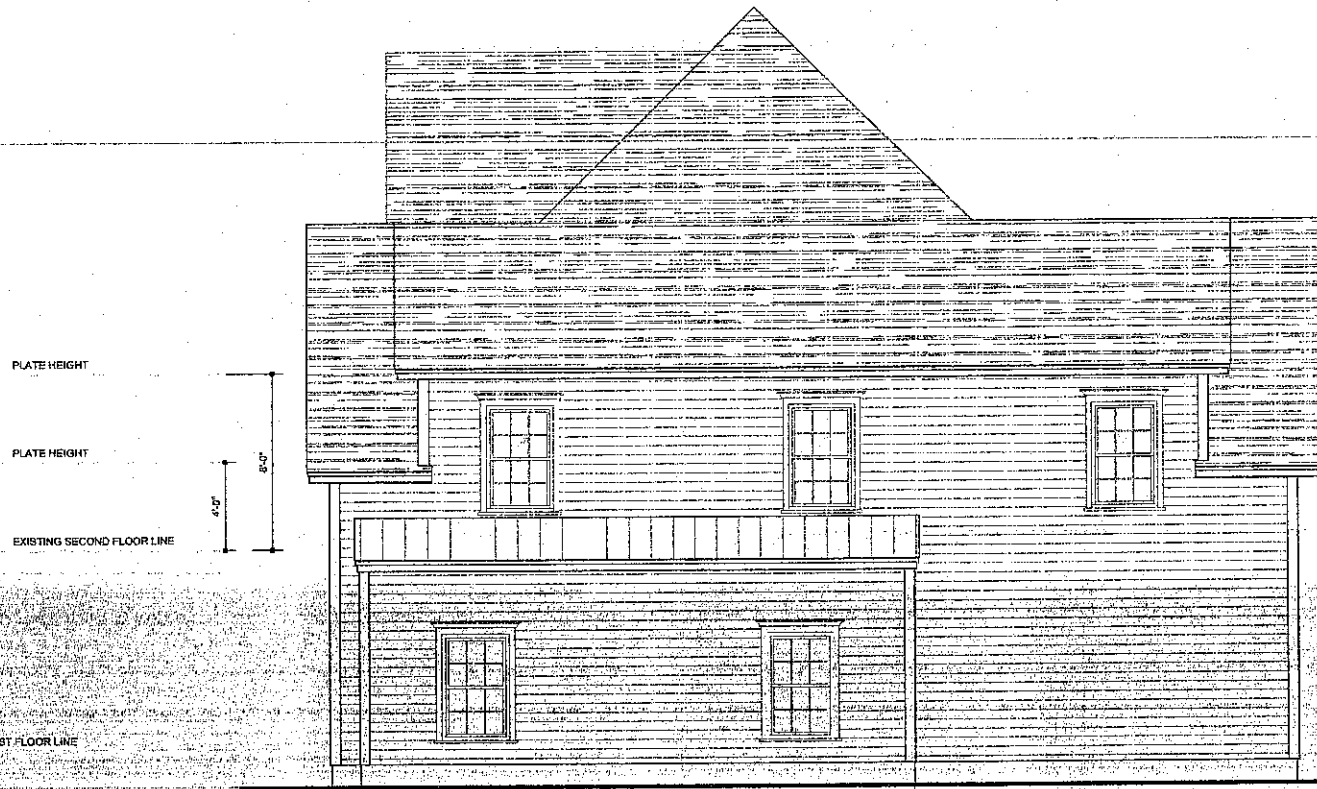

SIDE ELEVATION
 SCALE: 1/4"=1'-0"

ISSUES AND REVISIONS:
 2-5-22 ISSUE

PROJECT NO: 2012

PROJECT:
 12 CASA TORCH LANE
 RIDGEFIELD, CT

SEAL:

TITLE:
 ELEVATIONS

DRAWING NO:
A-200