



MACMILLAN ARCHITECTS
 18 BOULDER HILL ROAD
 RIDGEFIELD, CT 06877
 203-431-3329

- Notes:
1. All drawings and written material constitute original work of the architect and may not be duplicated, used or disclosed without the written consent of the architect.
 2. Do not scale drawings.
 3. All dimensions given are in face of stud or other material unless otherwise noted.

ISSUES AND REVISIONS:


PROJECT NO: 2042

PROJECT:
 MCKEVOY RESIDENCE
 160 HIGH RIDGE
 RIDGEFIELD, CT

SEAL:


TITLE:
 SITE PLAN - ELEVATION

DRAWING NO:
SY-1

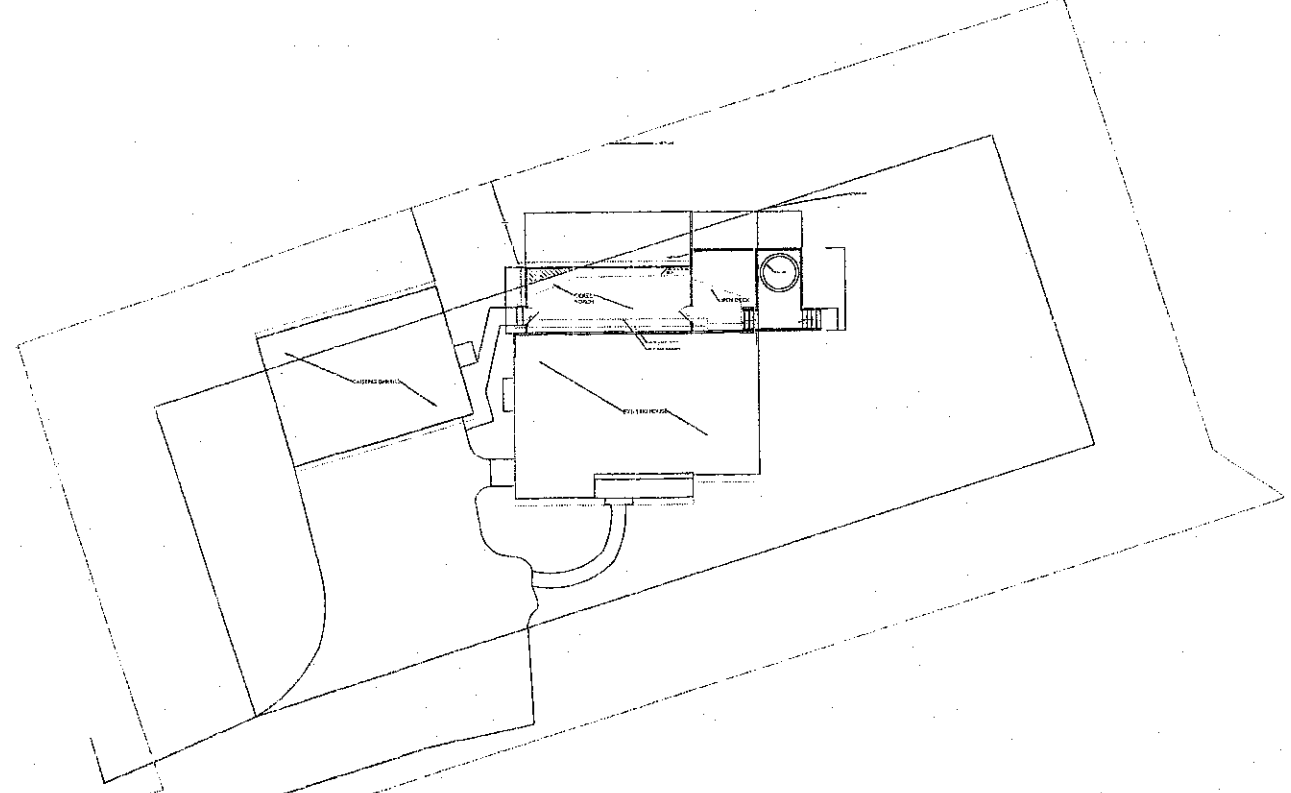

OVERALL SITE PLAN
 SCALE 1/16" = 1'-0"

HIGH RIDGE AVENUE

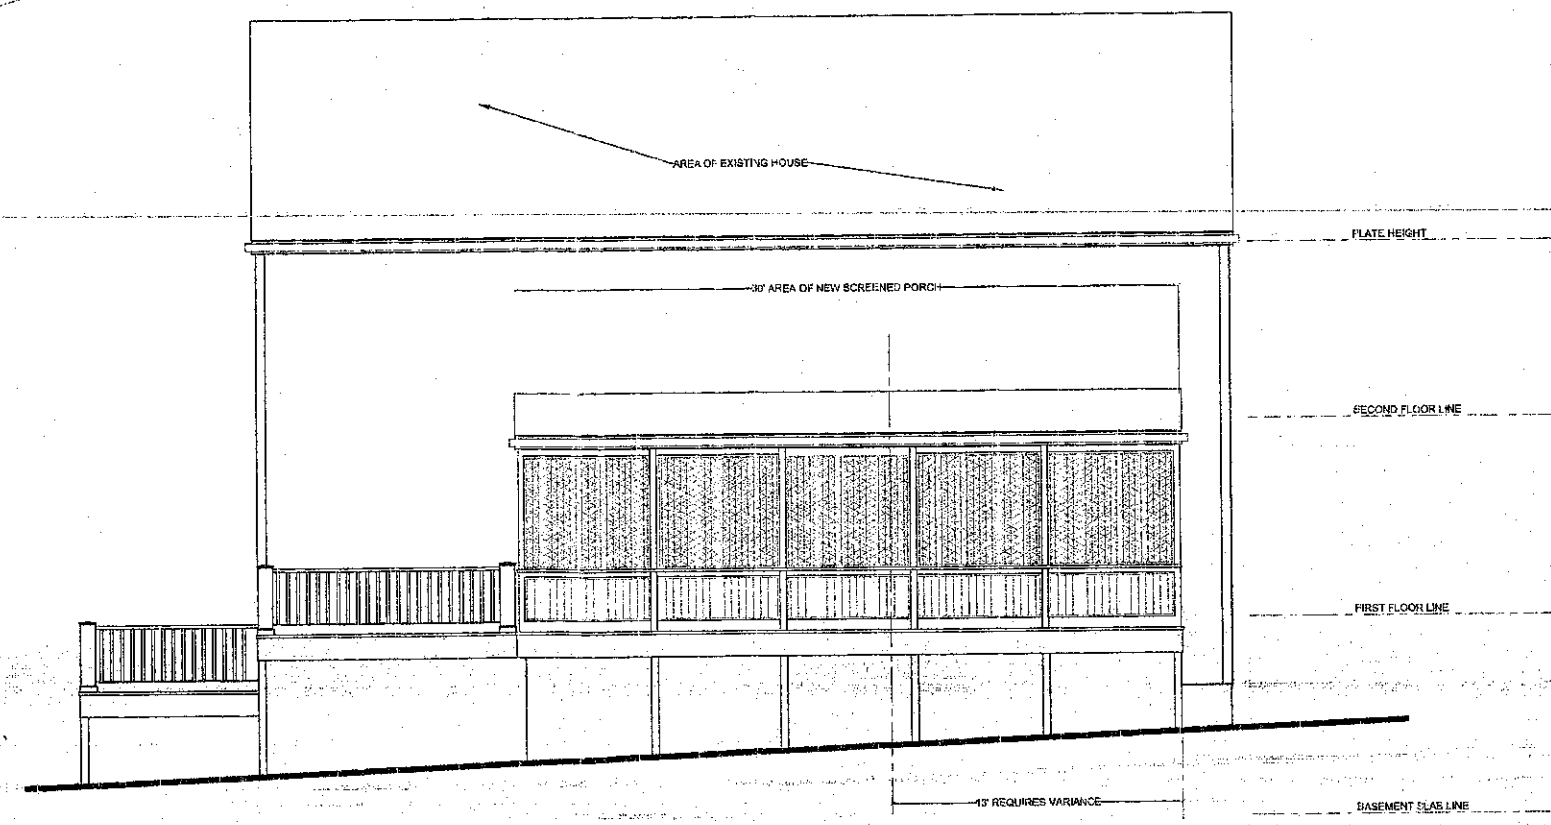

REAR ELEVATION
 SCALE 1/4" = 1'-0"



MAGMILLAN ARCHITECTS
18 BOULDER HILL ROAD
RIDGEFIELD, CT 06877
203-431-3329

- Notes:
1. All drawings and written material constitute original work of the architect and may not be duplicated, used or disclosed without the written consent of the architect.
 2. Do not scale drawings.
 3. All dimensions given are to face of stud or other material unless otherwise noted.

ISSUES AND REVISIONS:

PROJECT NO: 2042


PROJECT:
MCREVOY RESIDENCE
150 HIGH RIDGE
RIDGEFIELD, CT

SEAL:

TITLE:
FLOOR PLANS

DRAWING NO:

A-101

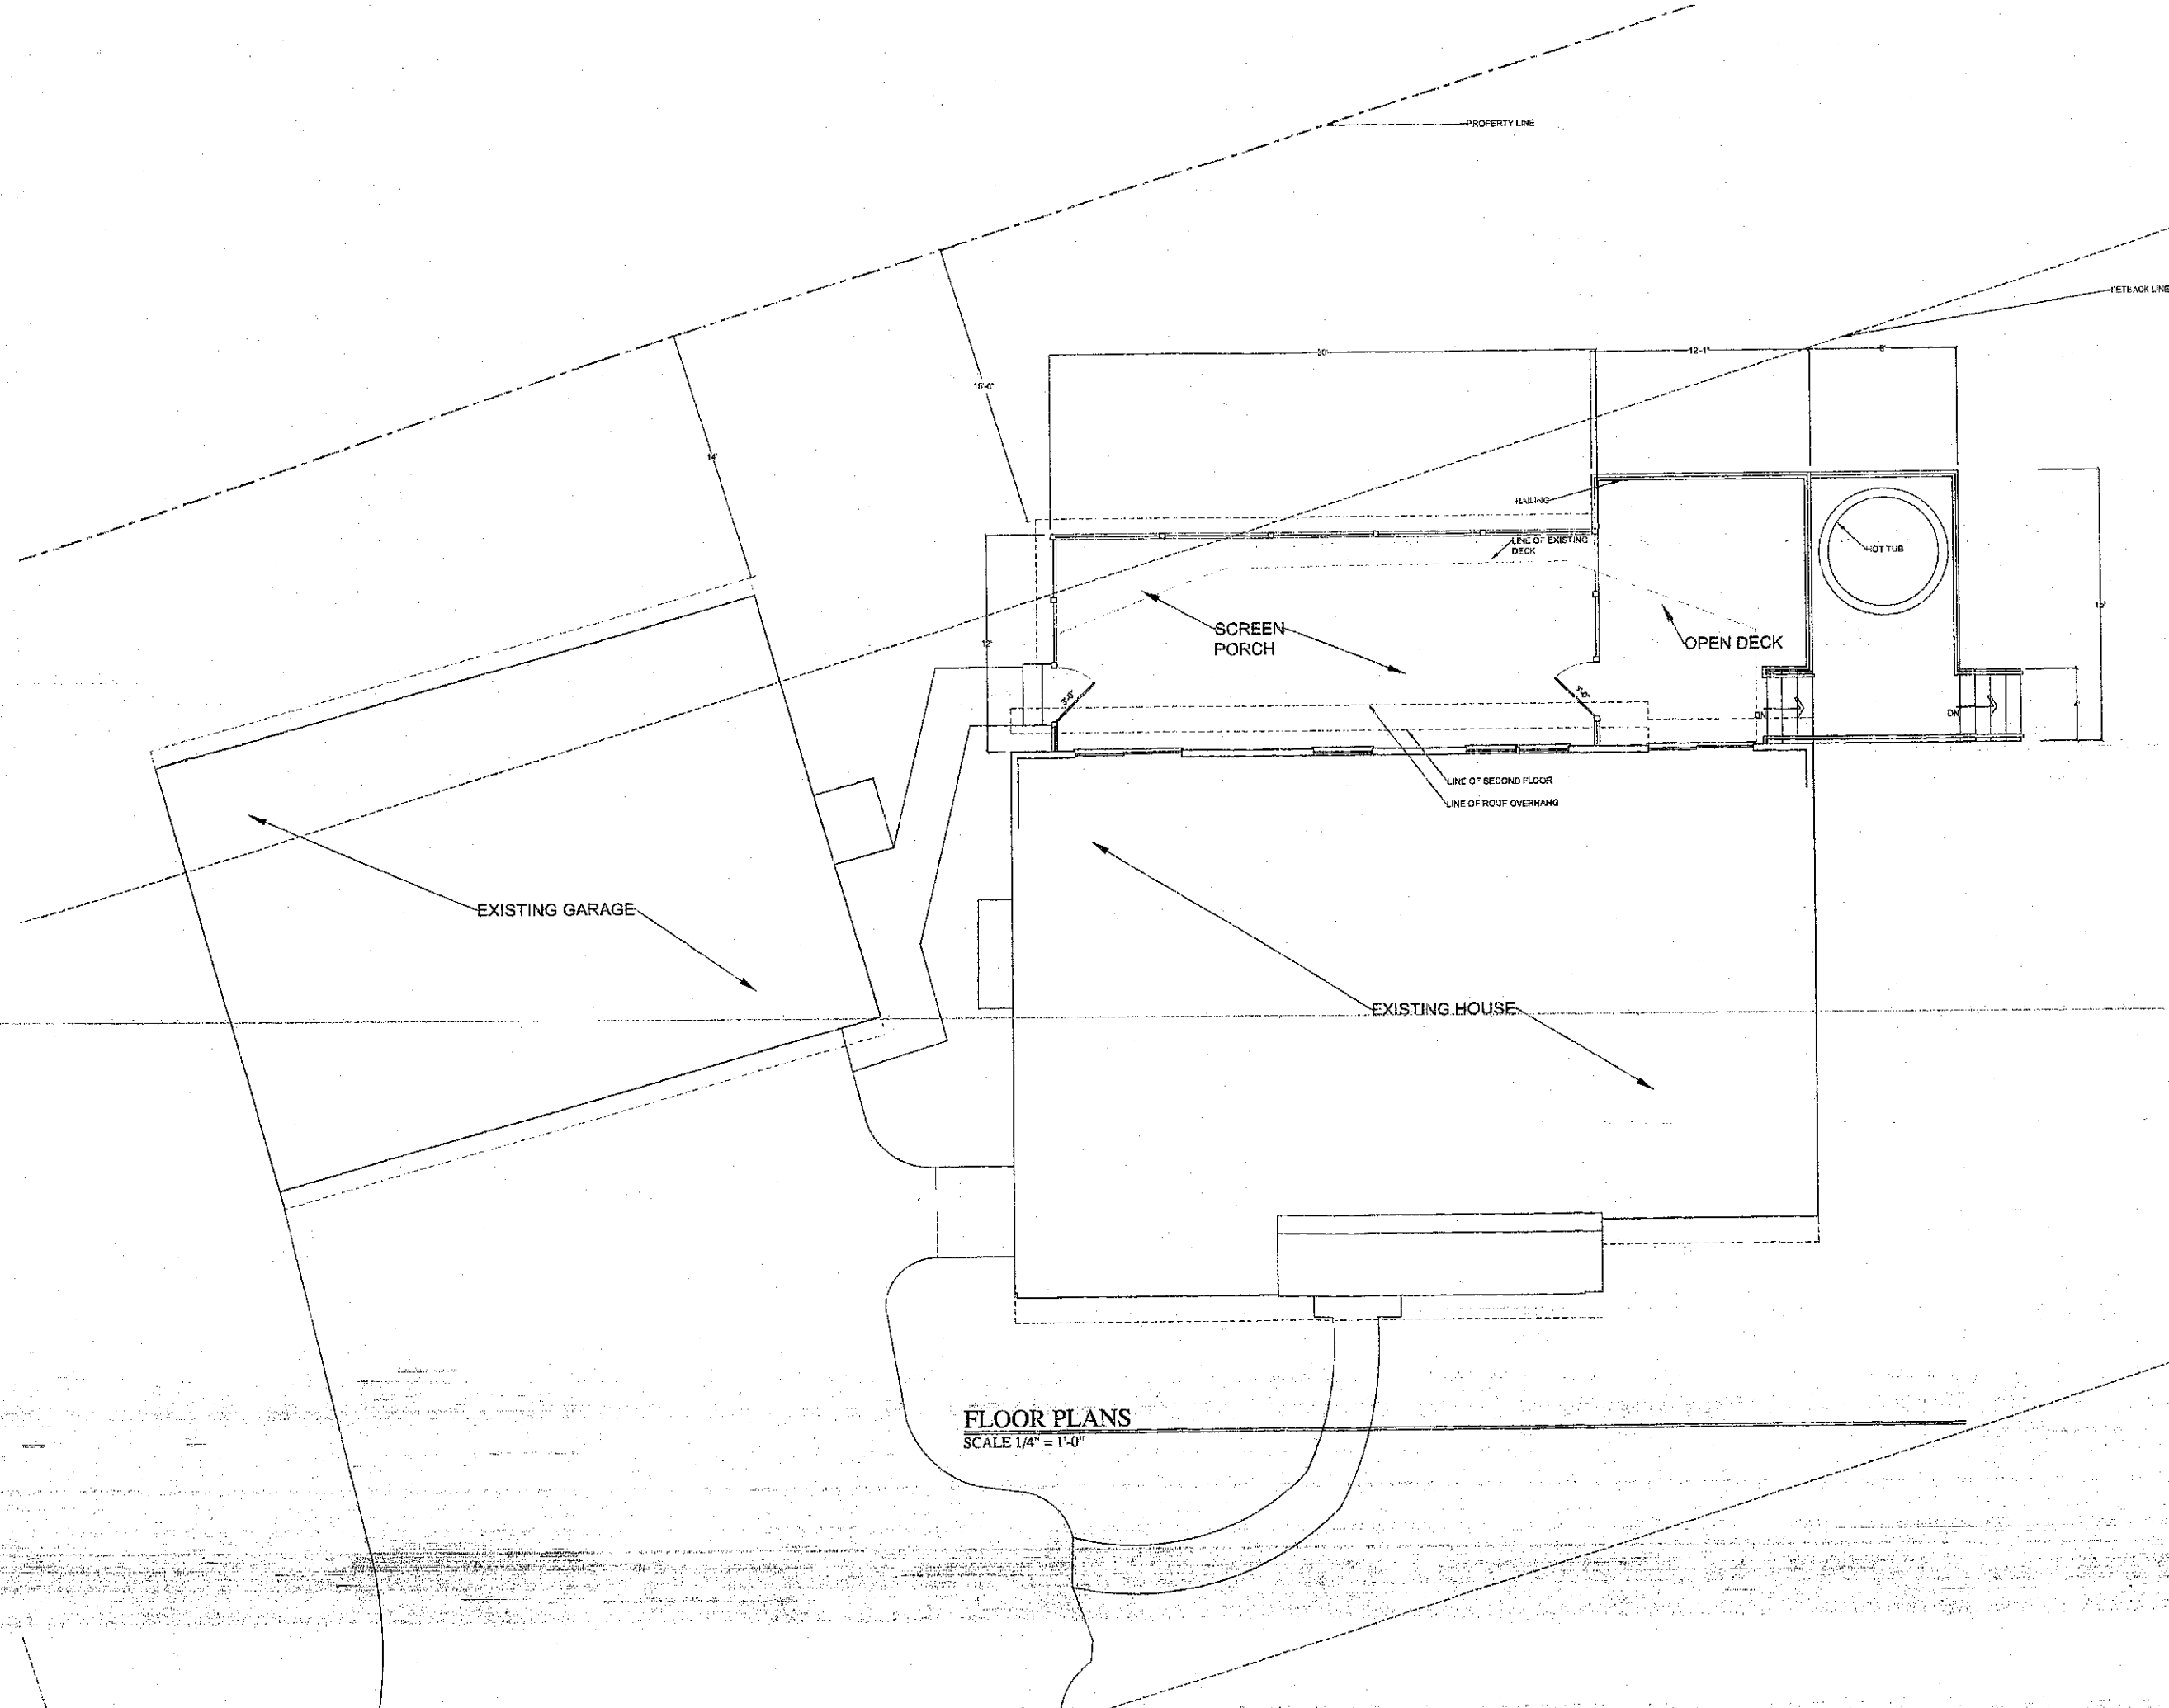

FLOOR PLANS
SCALE 1/4" = 1'-0"