



MACMILLAN ARCHITECTS
18 BOULDER HILL ROAD
RIDGEFIELD, CT 06877
203-431-3329

- Notes:
1. All drawings and written material constitute original work of the architect and may not be duplicated, used or disclosed without the written consent of the architect.
 2. Do not scale drawings.
 3. All dimensions given are to face of stud or other material unless otherwise noted.

ISSUES AND REVISIONS:


PROJECT NO: 2421

PROJECT:
WOLFSON RESIDENCE
183 LIMEKILN ROAD
RIDGEFIELD, CT

SEAL:

TITLE
SITE SKETCH

DRAWING NO:
SY-100

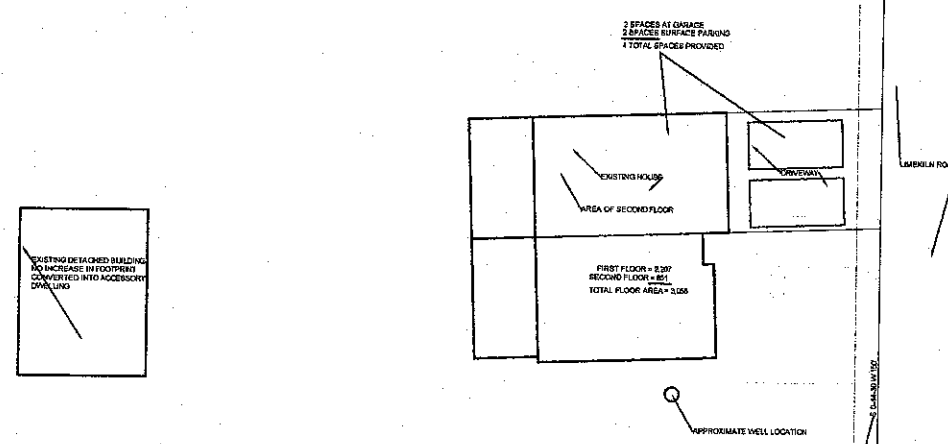

EXISTING DETACHED BUILDING
TO INCREASE IN FOOTPRINT
CONVERTED INTO ACCESSORY
DWELLING

SITE SKETCH
SCALE 1/16" = 1'-0"



MACMILLAN ARCHITECTS
 18 BOULDER HILL ROAD
 RIDGEFIELD, CT 06877
 203-431-3529

Notes:
 1. All drawings and written material constitute original work of the architect and may not be duplicated, used or disclosed without the written consent of the architect.
 2. Do not scale drawings.
 3. All dimensions given are to face of stud or other material unless otherwise noted.

ISSUES AND REVISIONS:


PROJECT NO: 2421

PROJECT:
 WOLFSON RESIDENCE
 165 LIMEKILN ROAD
 RIDGEFIELD, CT


SEAL:

TITLE:
 FLOOR PLANS


DRAWING NO:
A-101

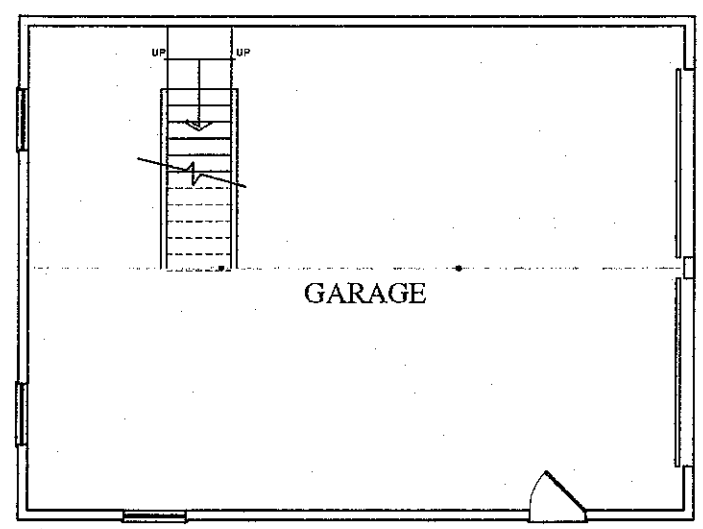


EXISTING MAIN FLOOR PLAN
 SCALE 1/4" = 1'-0"

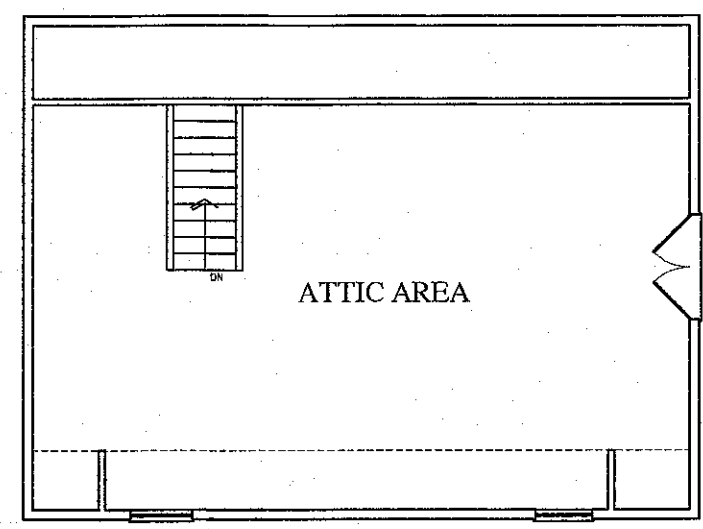

EXISTING UPPER FLOOR PLAN
 SCALE 1/4" = 1'-0"

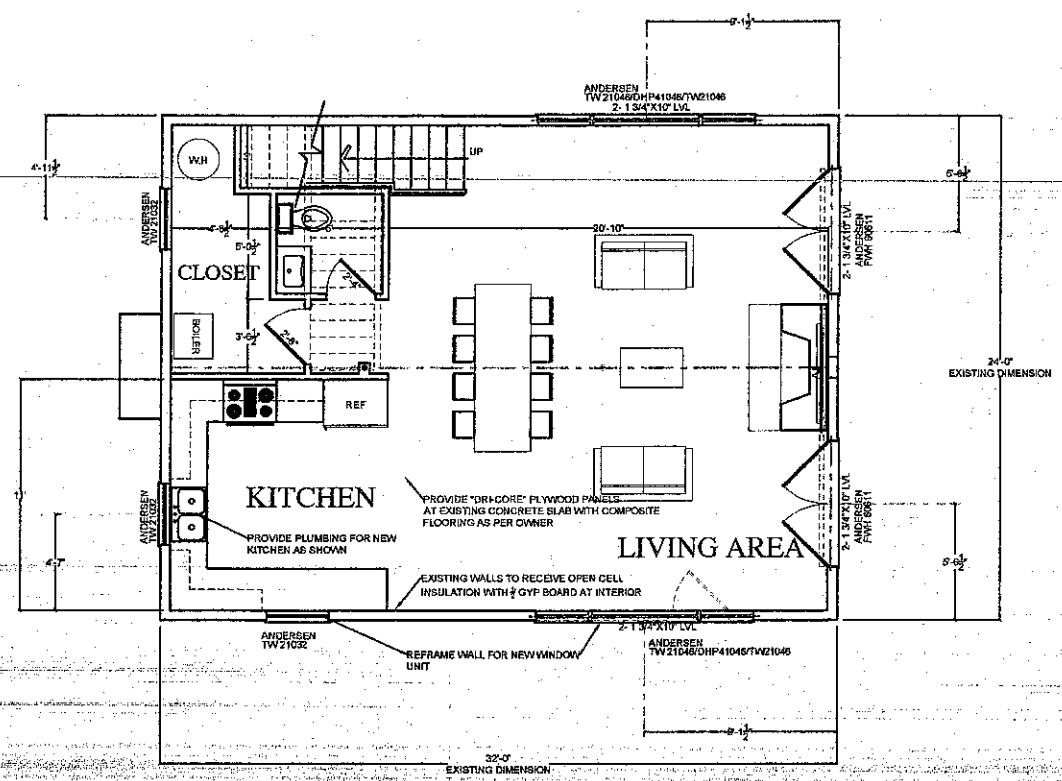

PROPOSED MAIN FLOOR PLAN
 SCALE 1/4" = 1'-0"

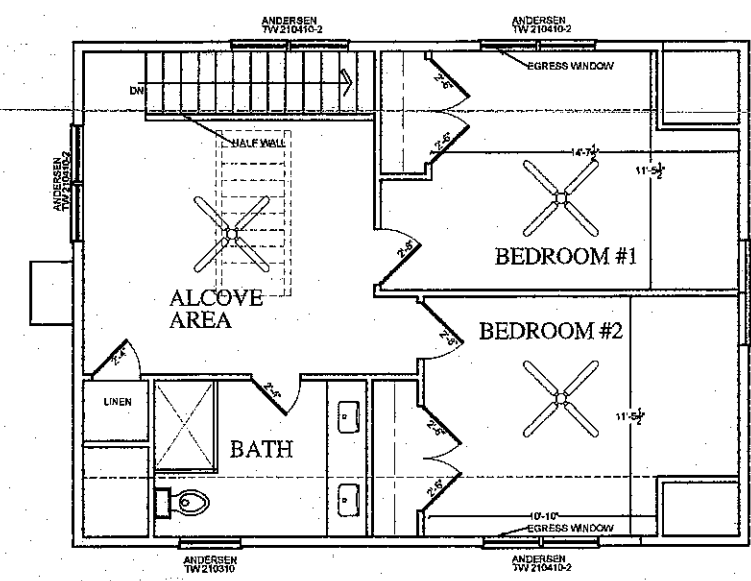

PROPOSED UPPER FLOOR PLAN
 SCALE 1/4" = 1'-0"



MACMILLAN ARCHITECTS
18 BOULDER HILL ROAD
RIDGEFIELD, CT 06877
203-431-3329

Notes:

1. All drawings and written material constitute original work of the architect and may not be duplicated, used or divided without the written consent of the architect.
2. Do not scale drawings.
3. All dimensions given are to face of stud or other material unless otherwise noted.

ISSUES AND REVISIONS:


PROJECT NO: 2421

PROJECT:
WOLFSON RESIDENCE
183 LIMEKILN ROAD
RIDGEFIELD, CT


SEAL:

TITLE:
ELEVATIONS


DRAWING NO:
A-200

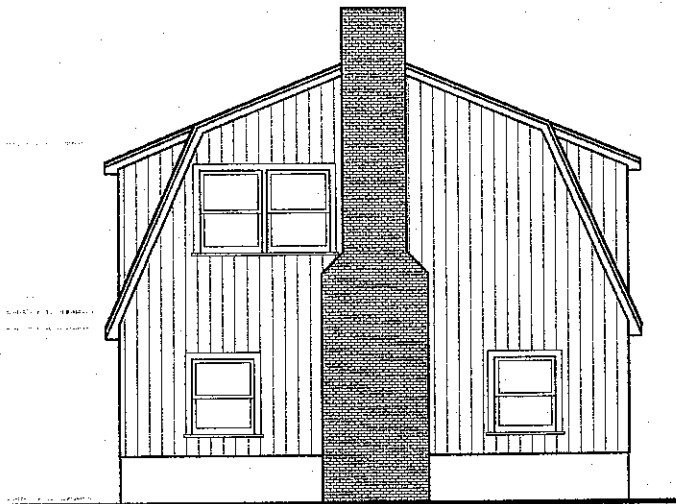


SIDE ELEVATION
SCALE 1/4" = 1'-0"

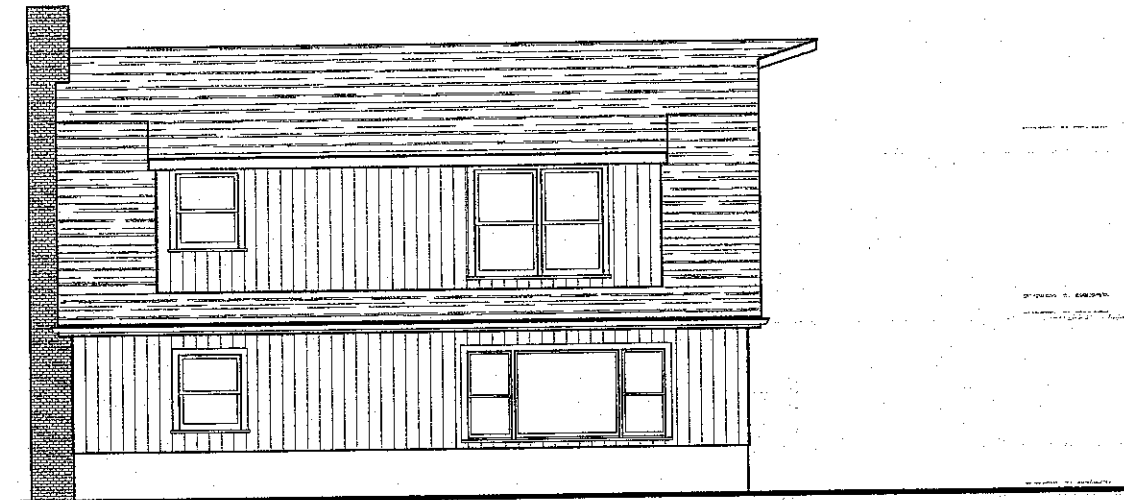

ENTRY ELEVATION
SCALE 1/4" = 1'-0"

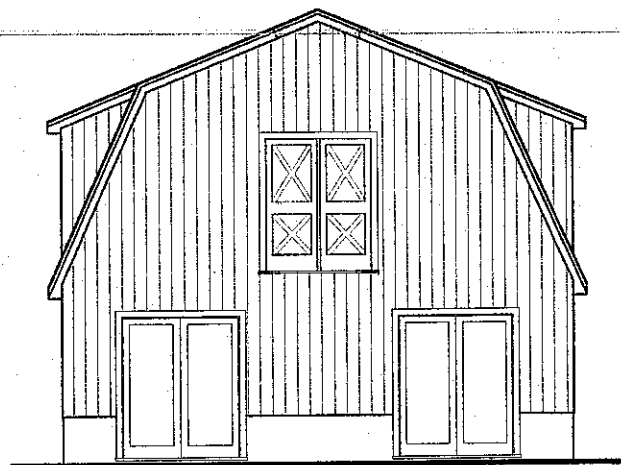

SIDE ELEVATION
SCALE 1/4" = 1'-0"

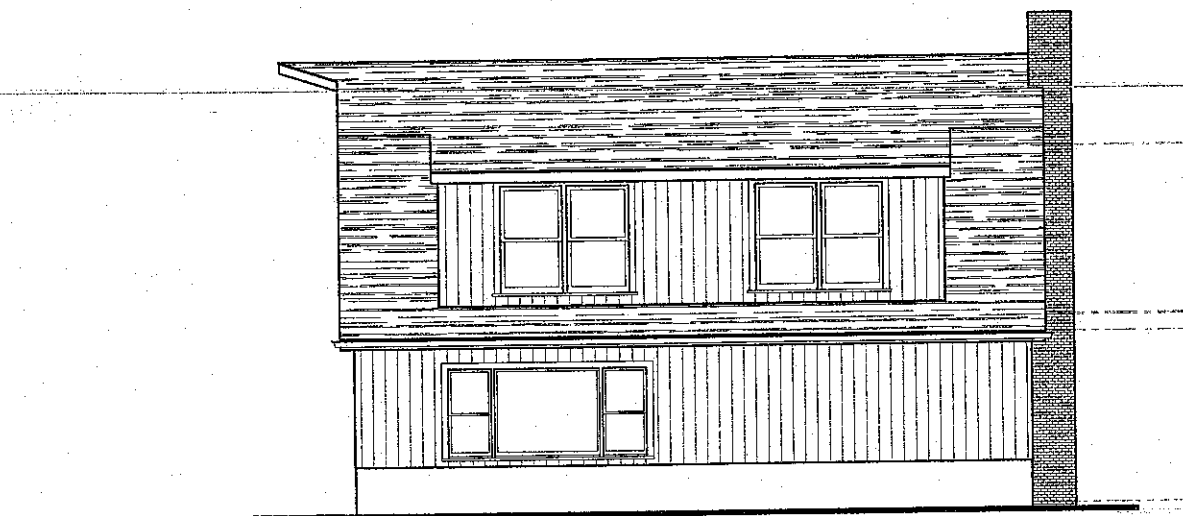

REAR ELEVATION
SCALE 1/4" = 1'-0"