

# TURLEY RESIDENCE

12 NED'S MOUNTAIN ROAD  
RIDGEFIELD, CT 06877

**HUESTIS TUCKER**  
ARCHITECTS, LLC

15 RESEARCH DRIVE, SUITE 5, WOODBRIDGE, CT 06525  
WOODBRIDGE: 203-248-1007 · GREENWICH: 203-698-1007  
HUESTISTUCKER.COM



**HUESTIS TUCKER**  
ARCHITECTS, LLC

15 RESEARCH DRIVE, SUITE 5, WOODBRIDGE, CT 06525  
WOODBRIDGE: 203-248-1007 · GREENWICH: 203-698-1007  
HUESTISTUCKER.COM

PROJECT: TURLEY RESIDENCE


TITLE: TITLE SHEET

SCALE:

DATE:

5.14.20 ZBA APPLICATION

TS-1

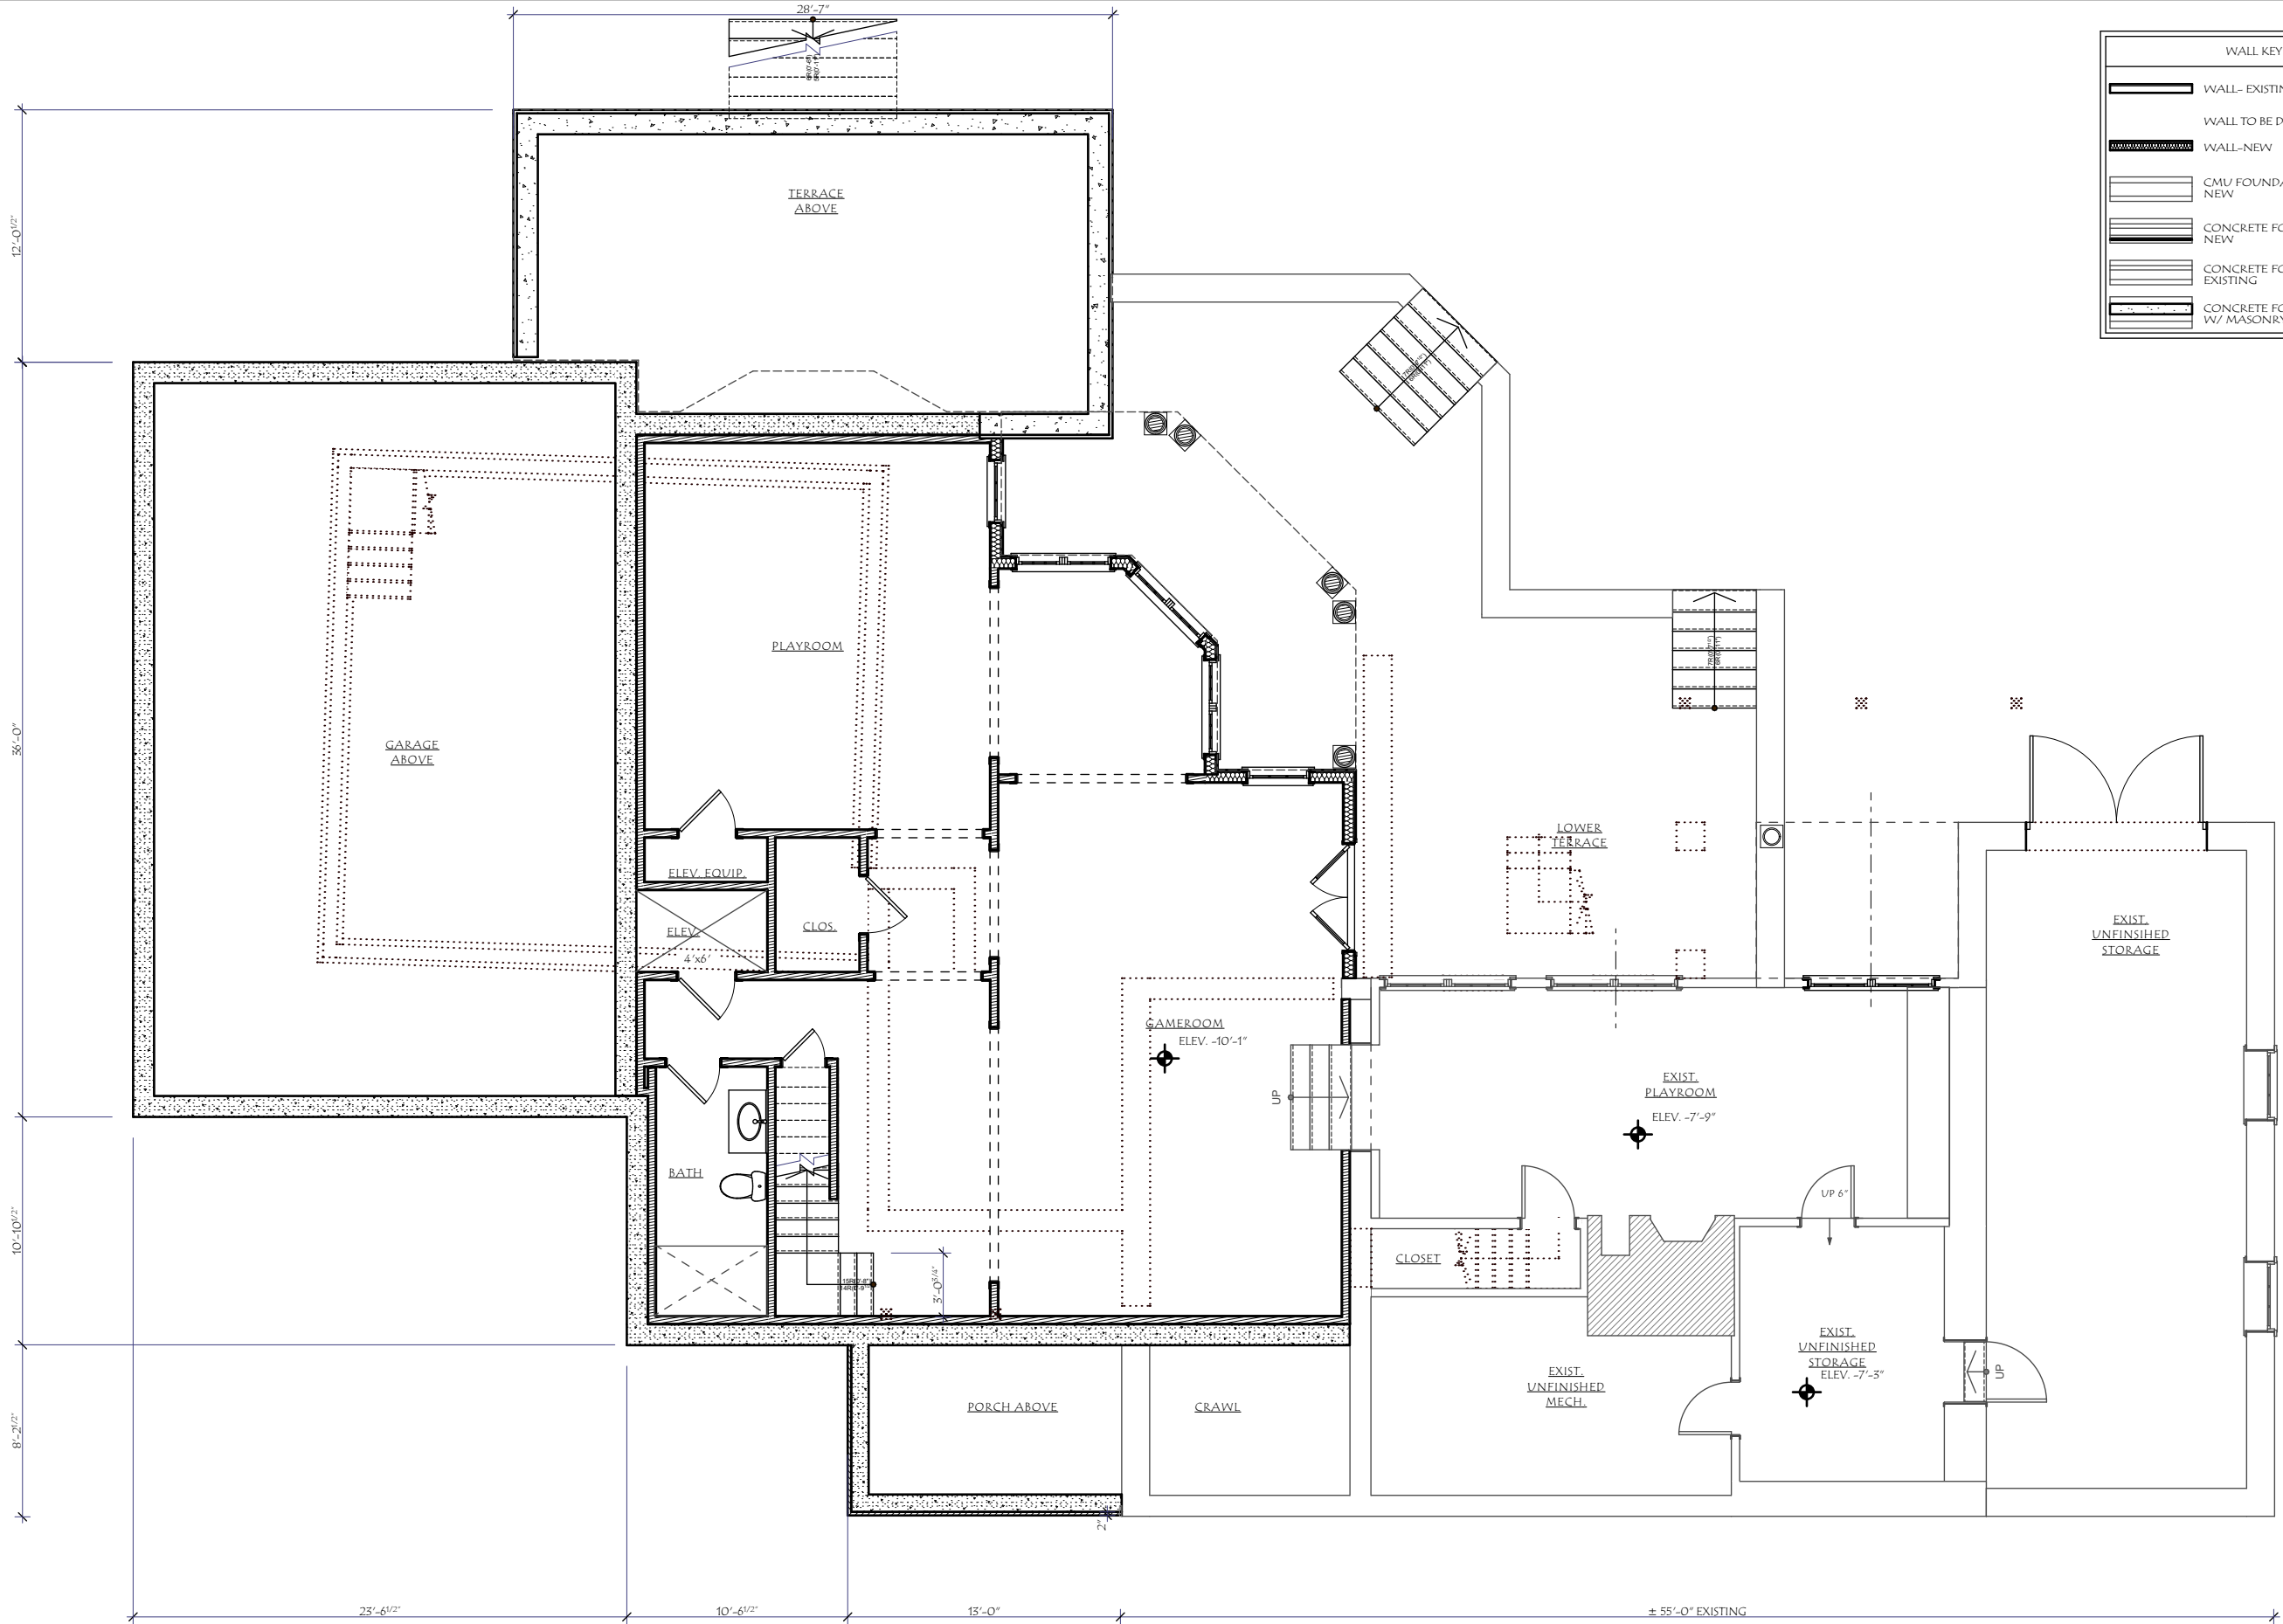

WALL KEY	
	WALL- EXISTING
	WALL TO BE DEMOLISHED
	WALL-NEW
	CMU FOUNDATION WALL- NEW
	CONCRETE FOUNDATION WALL- NEW
	CONCRETE FOUNDATION WALL- EXISTING
	CONCRETE FOUNDATION WALL- W/ MASONRY SHELF


**1**  
A-100  
**BASEMENT FLOOR PLAN**  
SCALE: 1/8" = 1'-0"

PROJECT: TURLEY RESIDENCE  
TITLE: BASEMENT PLAN  
SCALE: 1/8" = 1'-0"  
DATE: 5.14.20 ZBA APPLICATION

**HUESTIS TUCKER**  
ARCHITECTS, L.L.C.  
15 RESEARCH DRIVE SUITE 5, WOODBRIDGE, CT 06525  
WOODBRIDGE 203-248-1007 · GREENWICH 203-698-1007  
HUESTISTUCKER.COM

A-100

These Drawings are the property of the Architect. Any use for any purpose without written permission from the Architect is strictly forbidden. Copyright 2020, Huestis-Tucker Architects, LLC

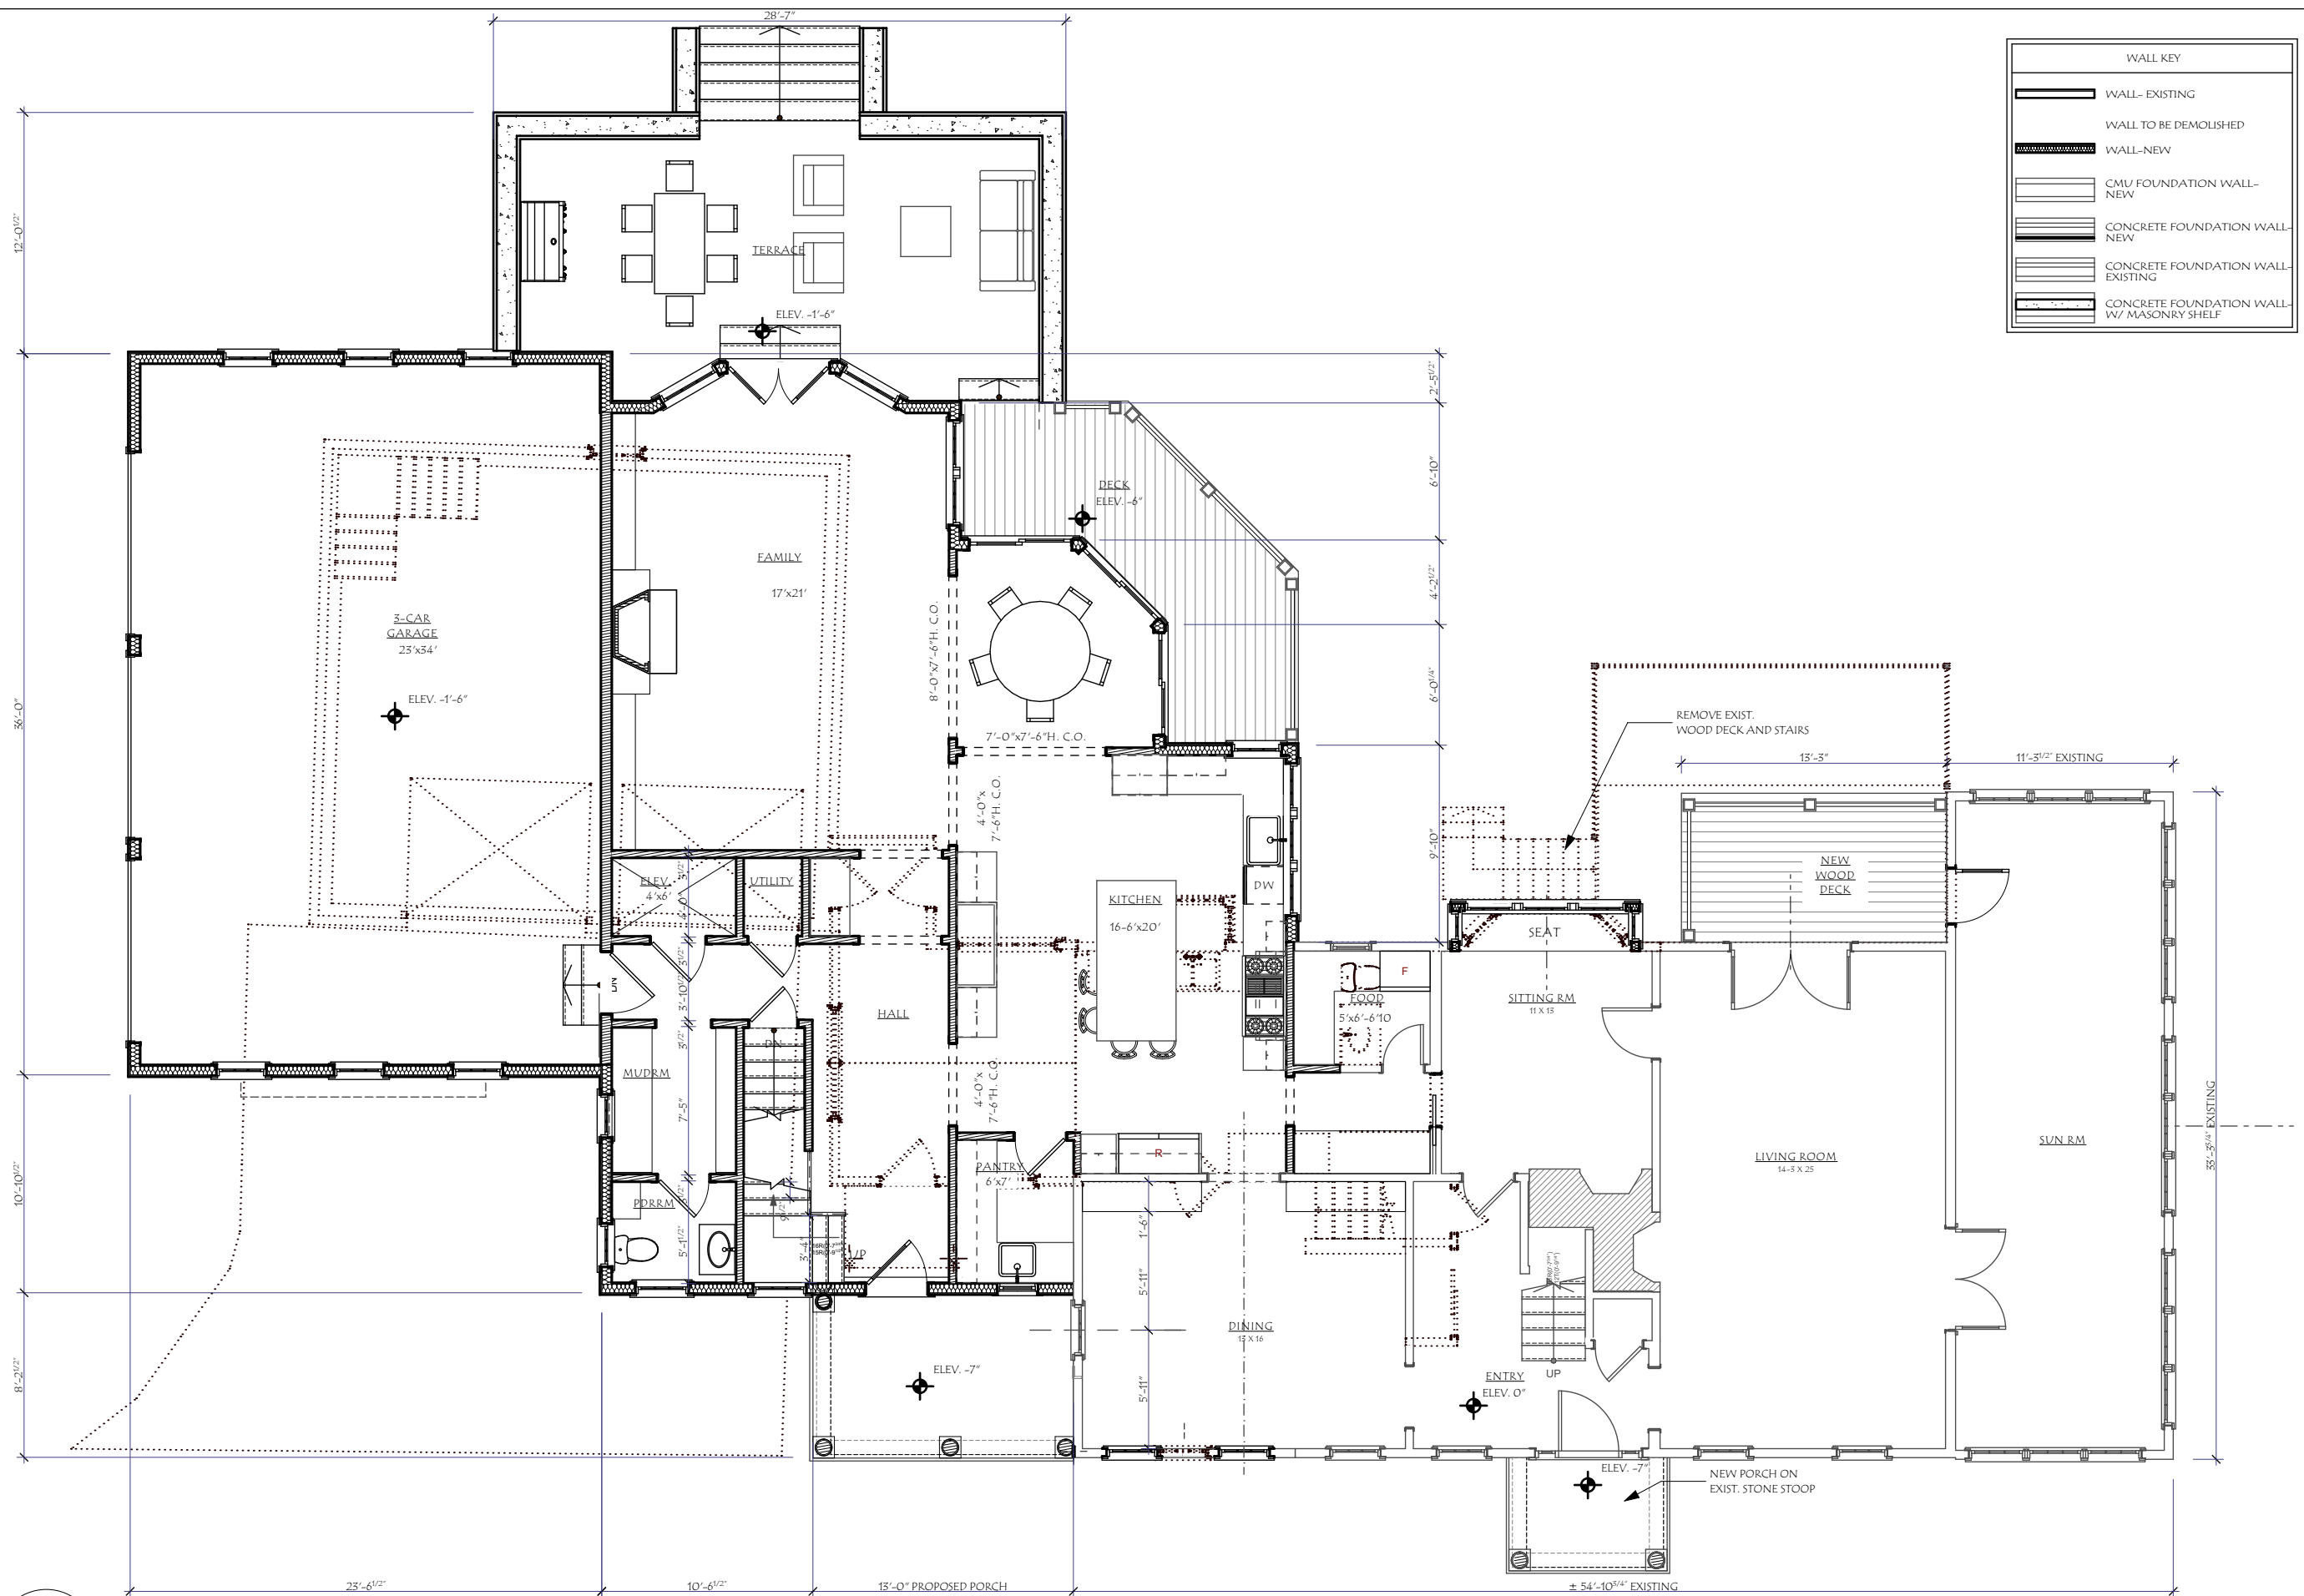


WALL KEY	
	WALL- EXISTING
	WALL TO BE DEMOLISHED
	WALL-NEW
	CMU FOUNDATION WALL- NEW
	CONCRETE FOUNDATION WALL- NEW
	CONCRETE FOUNDATION WALL- EXISTING
	CONCRETE FOUNDATION WALL- W/ MASONRY SHELF

1  
A-101  
FIRST FLOOR PLAN  
SCALE: 1/8" = 1'-0"

<p><b>HUESTIS TUCKER</b> ARCHITECTS, LLC</p> <p>15 RESEARCH DRIVE SUITE 5, WOODBRIDGE, CT 06525 WOODBRIDGE 203-248-1007 · GREENWICH 203-698-1007 HUESTISTUCKER.COM</p>	<p>PROJECT: TURLEY RESIDENCE</p>
	<p>TITLE: FIRST FLOOR PLAN</p>
<p>SCALE: 1/8" = 1'-0"</p>	<p>DATE: 5.14.20 ZBA APPLICATION</p>
<p>A-101</p>	

These Drawings are the property of the Architect. Any use for any purpose without written permission from the Architect is strictly forbidden. Copyright 2020, Huestis-Tucker Architects, LLC

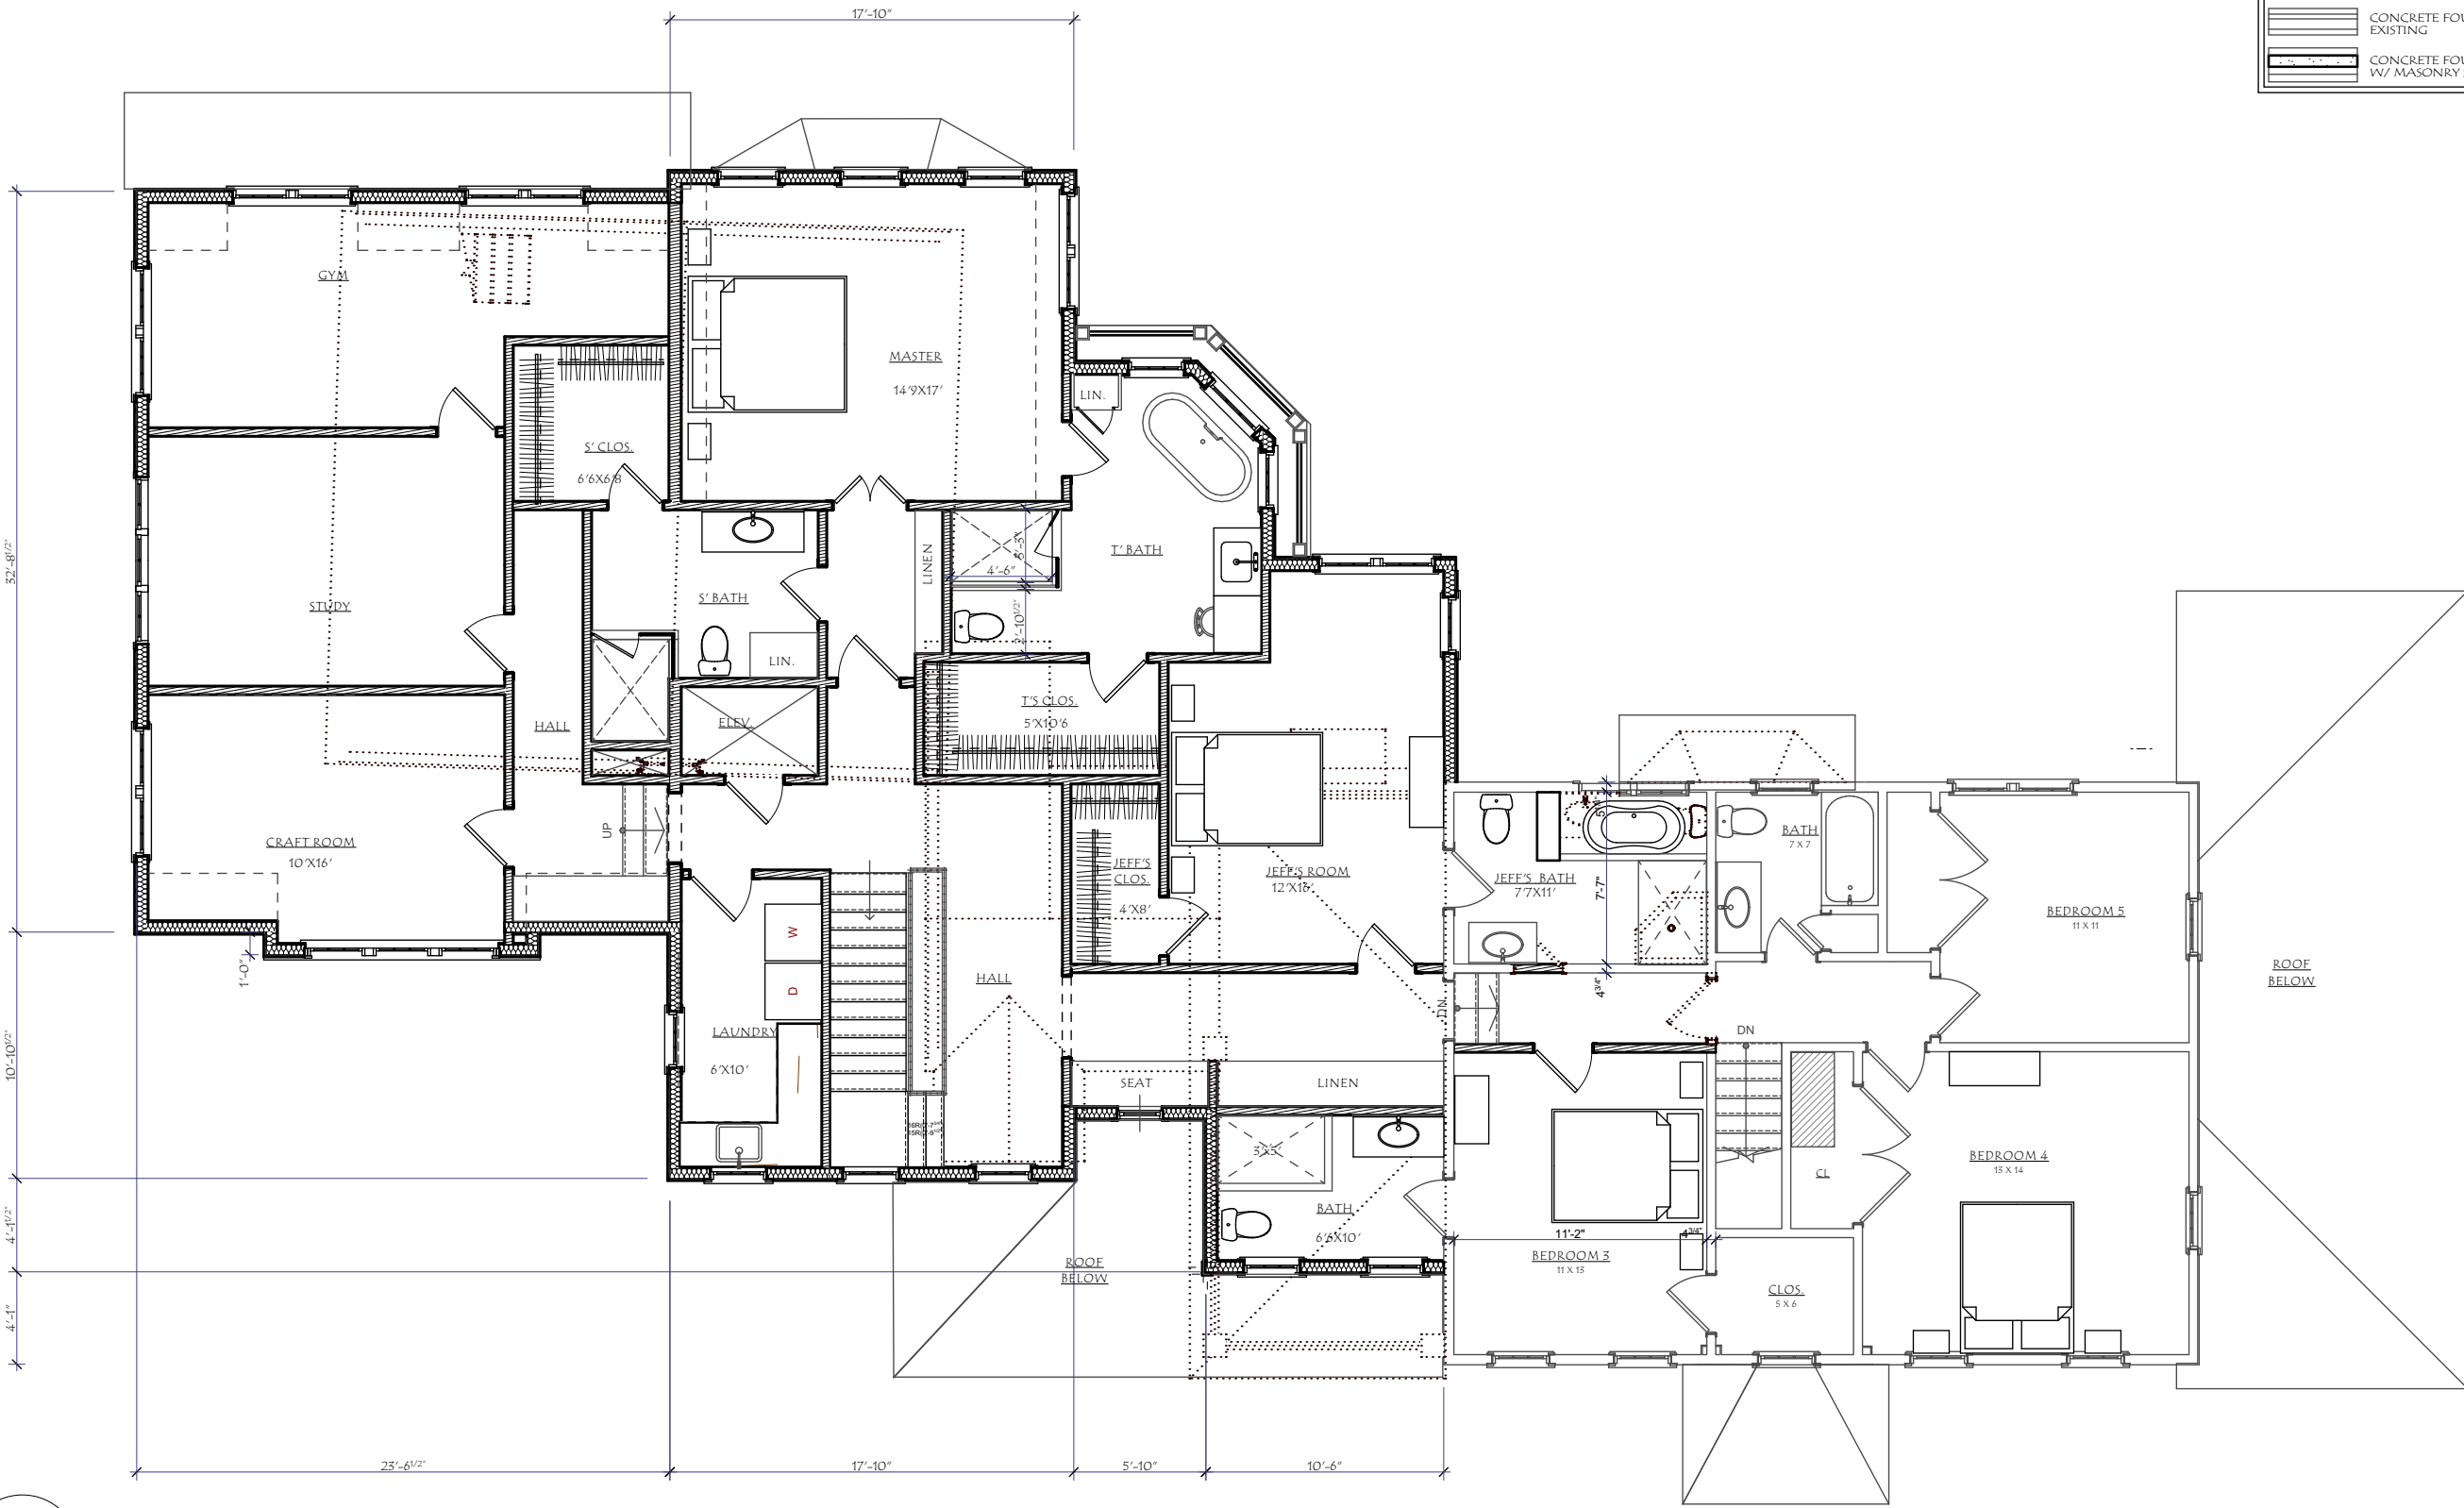

WALL KEY	
	WALL- EXISTING
	WALL TO BE DEMOLISHED
	WALL-NEW
	CMU FOUNDATION WALL- NEW
	CONCRETE FOUNDATION WALL- NEW
	CONCRETE FOUNDATION WALL- EXISTING
	CONCRETE FOUNDATION WALL- W/ MASONRY SHELF

1  
A-102

**SECOND FLOOR PLAN**  
SCALE: 1/8" = 1'-0"

A-102

PROJECT: TURLEY RESIDENCE  
TITLE: SECOND FLOOR PLAN  
SCALE: 1/8" = 1'-0"  
DATE: 5.14.20 ZBA APPLICATION

**HUESTIS TUCKER**  
ARCHITECTS, L.L.C.  
15 RESEARCH DRIVE SUITE 5, WOODBRIDGE, CT 06525  
WOODBRIDGE 203-248-1007 · GREENWICH 203-698-1007  
HUESTISTUCKER.COM

These Drawings are the property of the Architect. Any use for any purpose without written permission from the Architect is strictly forbidden. Copyright 2020, Huestis-Tucker Architects, LLC



1 NORTH ELEVATION  
 A-201 SCALE: 1/8" = 1'-0"



2 EAST ELEVATION  
 A-201 SCALE: 1/8" = 1'-0"

A-201

PROJECT: TURLEY RESIDENCE

TITLE: ELEVATIONS

SCALE: 1/8" = 1'-0"

DATE: 5.14.20 ZBA APPLICATION

HUESTIS TUCKER  
 ARCHITECTS, L.L.C.

15 RESEARCH DRIVE SUITE 5, WOODBRIDGE, CT 06525  
 WOODBRIDGE 203-248-1007 · GREENWICH 203-698-1007  
 HUESTISTUCKER.COM

These Drawings are the property of the Architect. Any use for any purpose without written permission from the Architect is strictly forbidden. Copyright 2020, Huestis-Tucker Architects, LLC





1 SOUTH ELEVATION  
 A-202 SCALE: 1/8" = 1'-0"



2 WEST ELEVATION  
 A-202 SCALE: 1/8" = 1'-0"

PROJECT: TURLEY RESIDENCE

TITLE: ELEVATIONS

SCALE: 1/8" = 1'-0" DATE: 5.14.20 ZBA APPLICATION

HUESTIS TUCKER ARCHITECTS, L.L.C.

15 RESEARCH DRIVE SUITE 5, WOODBRIDGE, CT 06525  
 WOODBRIDGE, 203-248-1007 · GREENWICH, 203-698-1007  
 HUESTISTUCKER.COM

A-202

These Drawings are the property of the Architect. Any use for any purpose without written permission from the Architect is strictly forbidden. Copyright 2020, Huestis-Tucker Architects, LLC