

Project Name & Address
DiGiacomo/Pastuzyn
1093 RIDGEFIELD RD,
RIDGEFIELD, CT



Project No.
20-010

Sheet Name
EX FLOOR PLANS

d MARCH 27, 2020
s 1/4" = 1'-0" (or as noted)

Sheet No.

EX-1

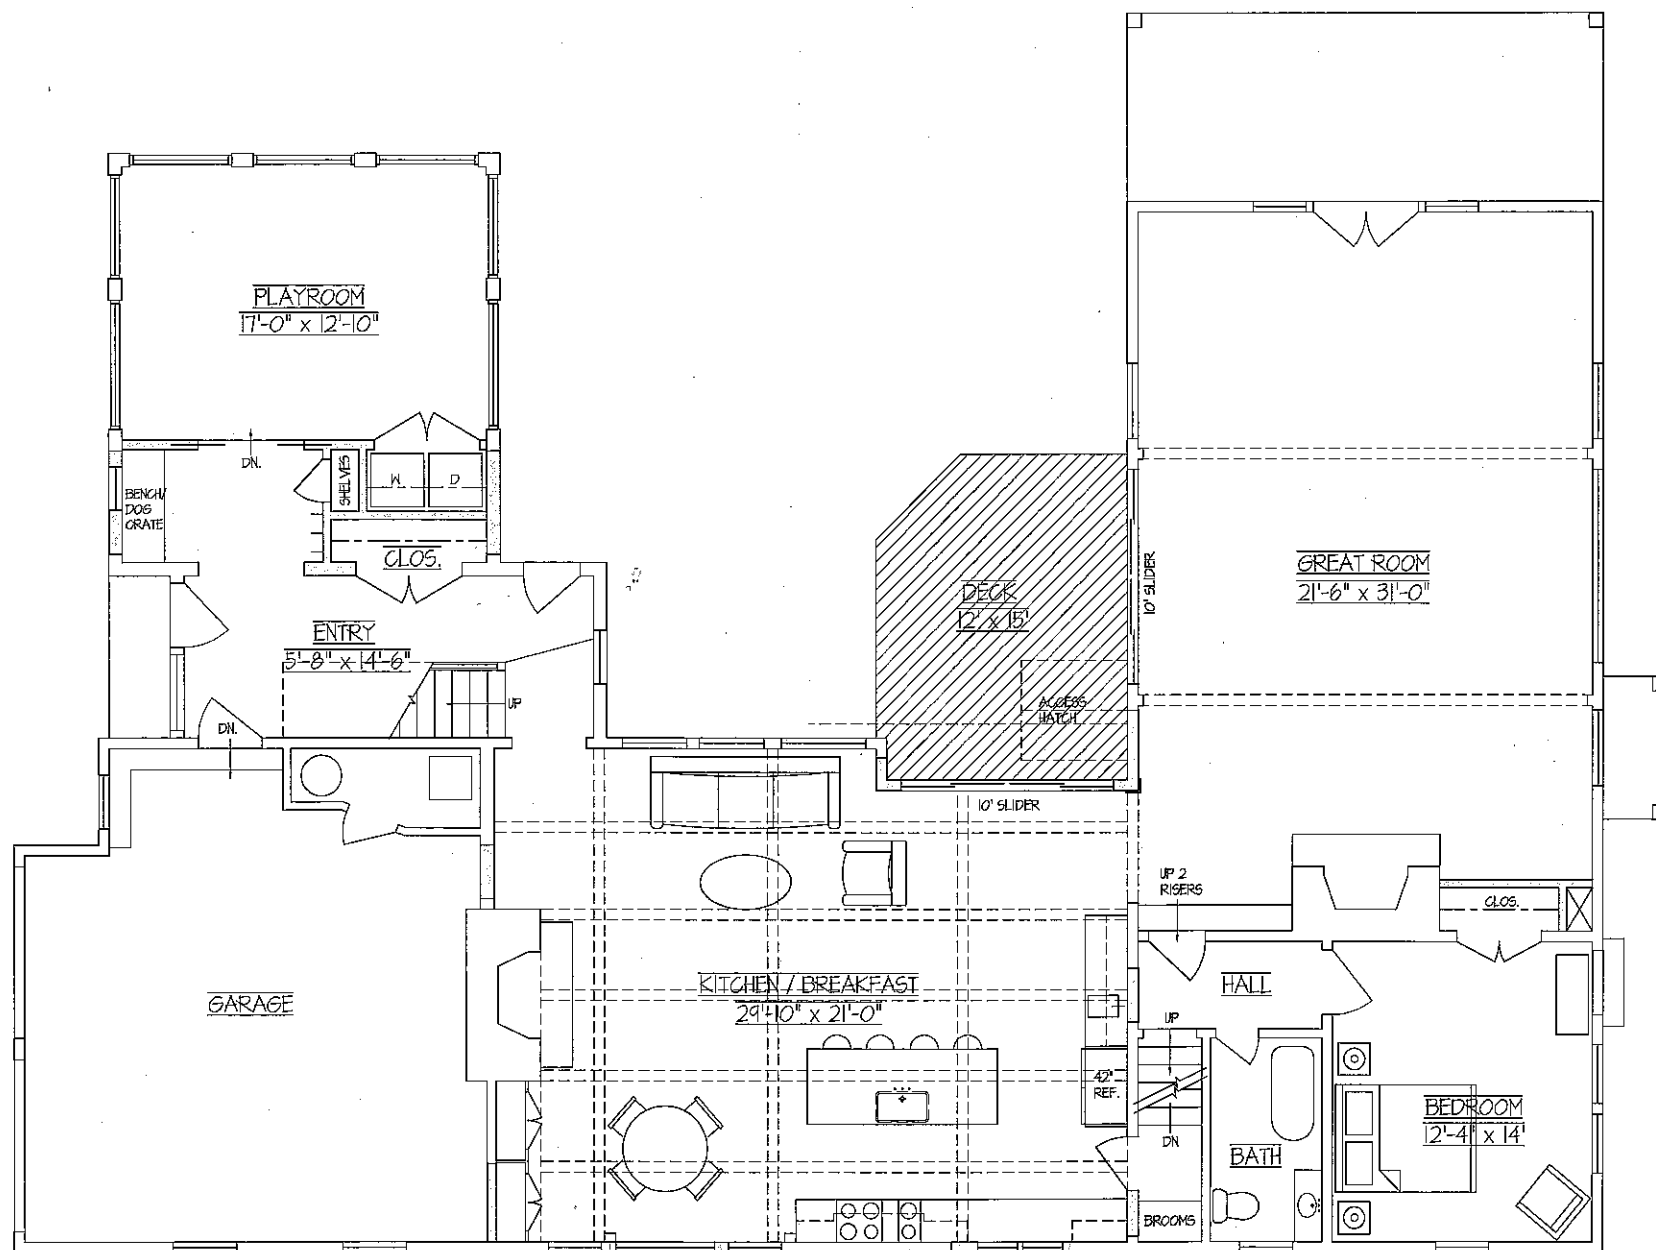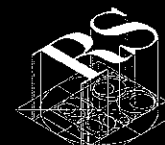

Project Name & Address
DiGiacomo/Pastuzyn
1093 RIDGEFIELD RD.
RIDGEFIELD, CT



Project No.
20-010

Sheet Name
EX FLOOR PLANS


d APRIL 20, 2020
s 1/4" = 1'-0" (or as noted)

Sheet No.


SC-1

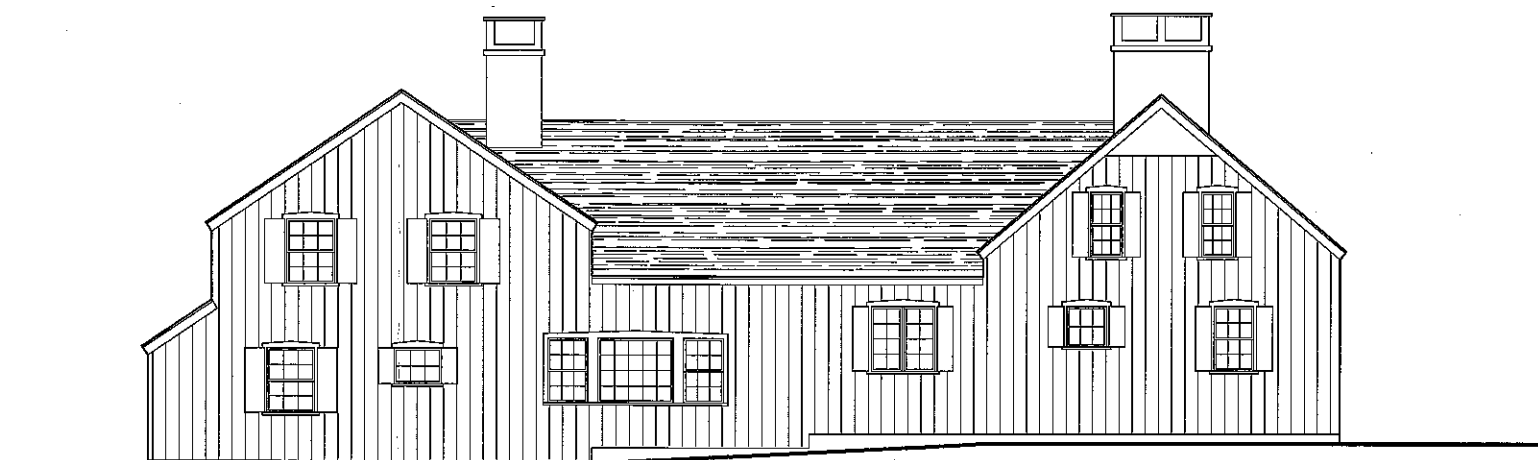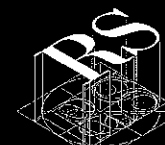

EAST ELEVATION
3/16" = 1'-0"

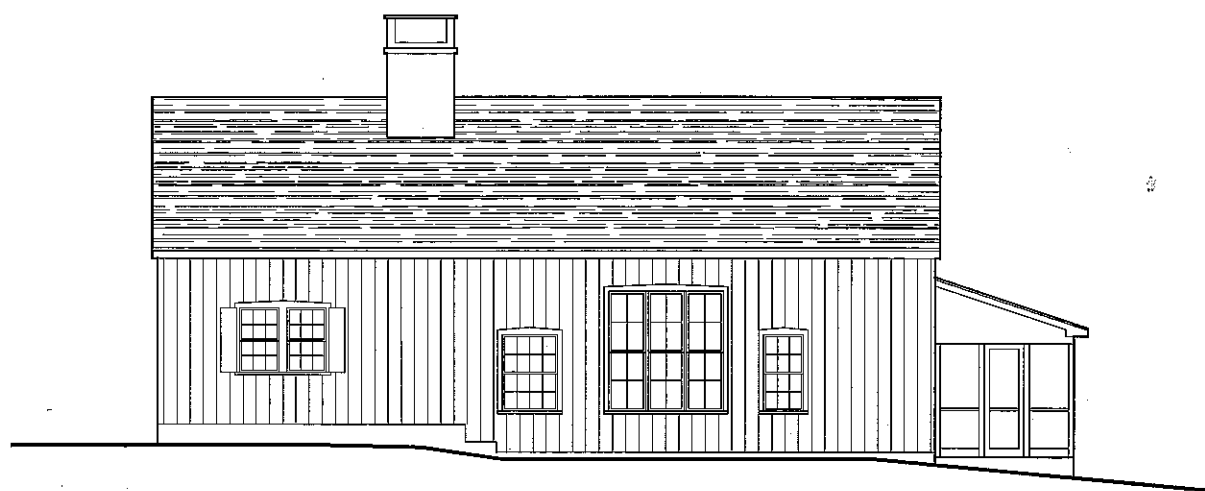

NORTH ELEVATION
3/16" = 1'-0"

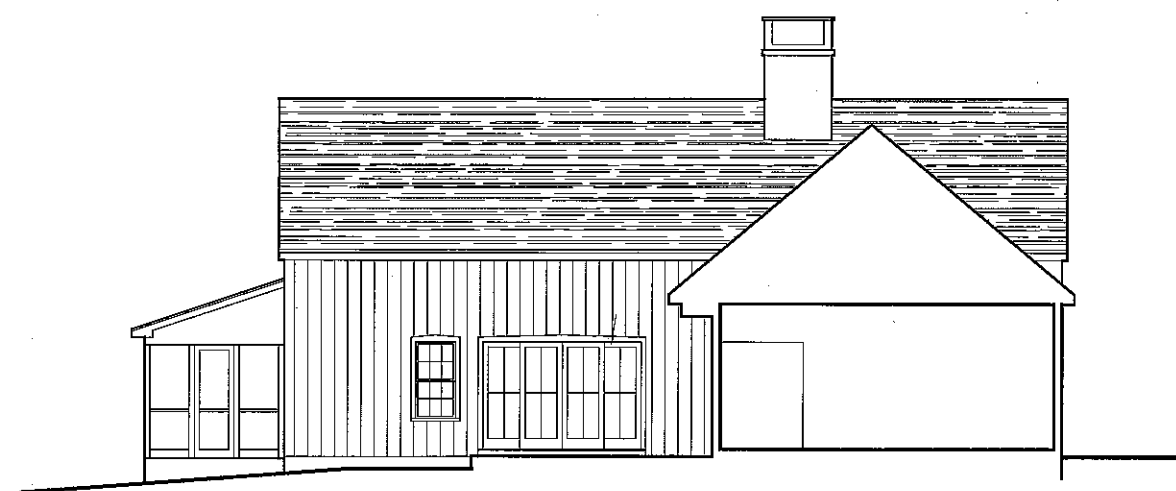

SOUTH ELEVATION
3/16" = 1'-0"



WEST ELEVATION
3/16" = 1'-0"

Project Name & Address
DiGiacomo/Pastuzyn
1093 RIDGEFIELD RD.
RIDGEFIELD, CT

Project No.
20-010

Sheet Name
ELEVATIONS

d APRIL 8, 2020
s 3/16" = 1'-0" (or as noted)

Sheet No.

SC-3