


GENERAL NOTES:  
 1. DO NOT SCALE DRAWINGS FOR CONSTRUCTION PURPOSES  
 2. ALL DIMENSIONS TO BE CHECKED  
 3. CONTRACTOR IS OBLIGED TO REPORT ALL ERRORS AND OMISSIONS TO THE ARCHITECT

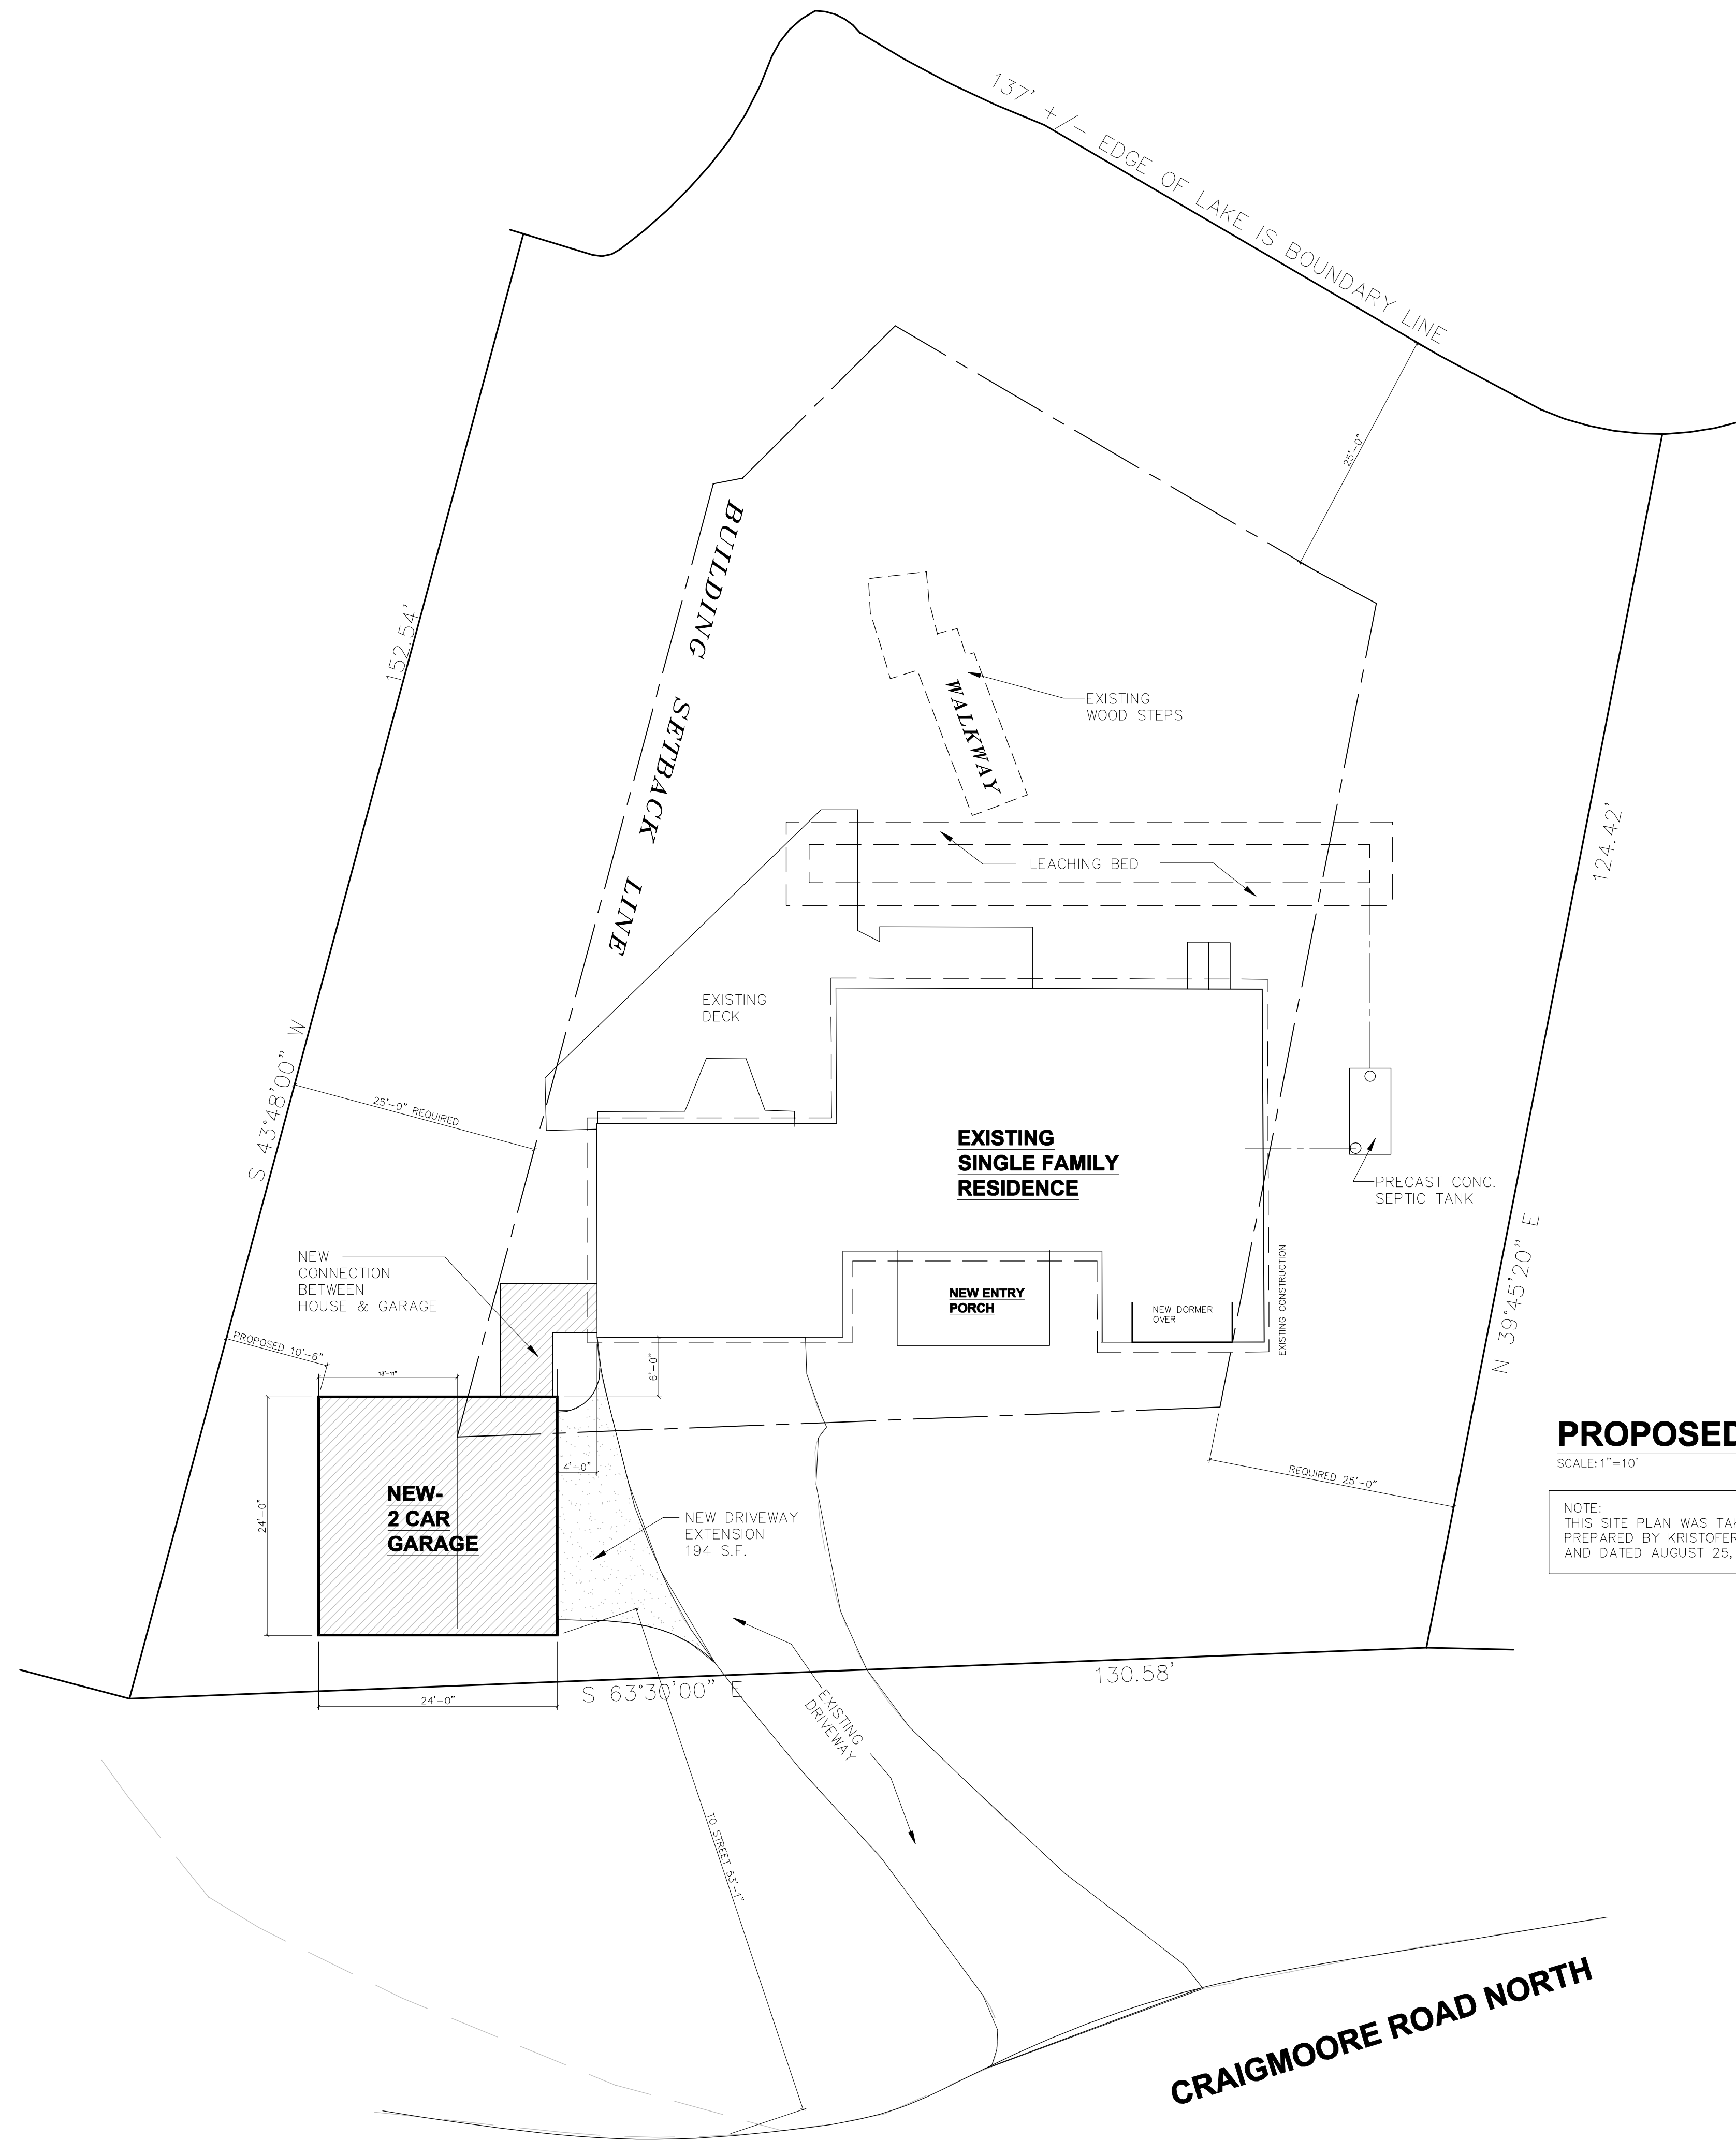

**PROPOSED SITE PLAN**  
 SCALE: 1"=10'

NOTE:  
 THIS SITE PLAN WAS TAKEN FROM A SURVEY  
 PREPARED BY KRISTOFERSON LAND SURVEYING LLC  
 AND DATED AUGUST 25, 2023

| DATE | REVISION |
|------|----------|
|      |          |
|      |          |
|      |          |

PROJECT  
**MILTON RESIDENCE  
 ADDITIONS & ALTERATIONS**  
 24 CRAIGMOORE RD  
 RODGEFIELD, CT

DRAWING TITLE  
**PROPOSED SITE PLAN**

SEAL

DATE  
**04-04-24**

SCALE  
**1/4" = 1'-0" or as Noted**

DRAWING NO.  
**SP100**

PAGE NO.

GENERAL NOTES:  
 1. DO NOT SCALE DRAWINGS FOR CONSTRUCTION PURPOSES  
 2. ALL DIMENSIONS TO BE CHECKED  
 3. CONTRACTOR IS OBLIGED TO REPORT ALL ERRORS AND OMISSIONS TO THE ARCHITECT

| DATE: | REVISION |
|-------|----------|
|       |          |
|       |          |
|       |          |

PROJECT  
**MILTON RESIDENCE**  
**ADDITIONS & ALTERATIONS**  
 24 CRAIGMOORE RD  
 RODGFIELD, CT

DRAWING TITLE  
**PROPOSED FIRST FLOOR PLAN**


SEAL

DATE  
**04-04-24**


SCALE  
**1/4" = 1'-0" or as Noted**

DRAWING NO.  
**A101.00**

PAGE NO.

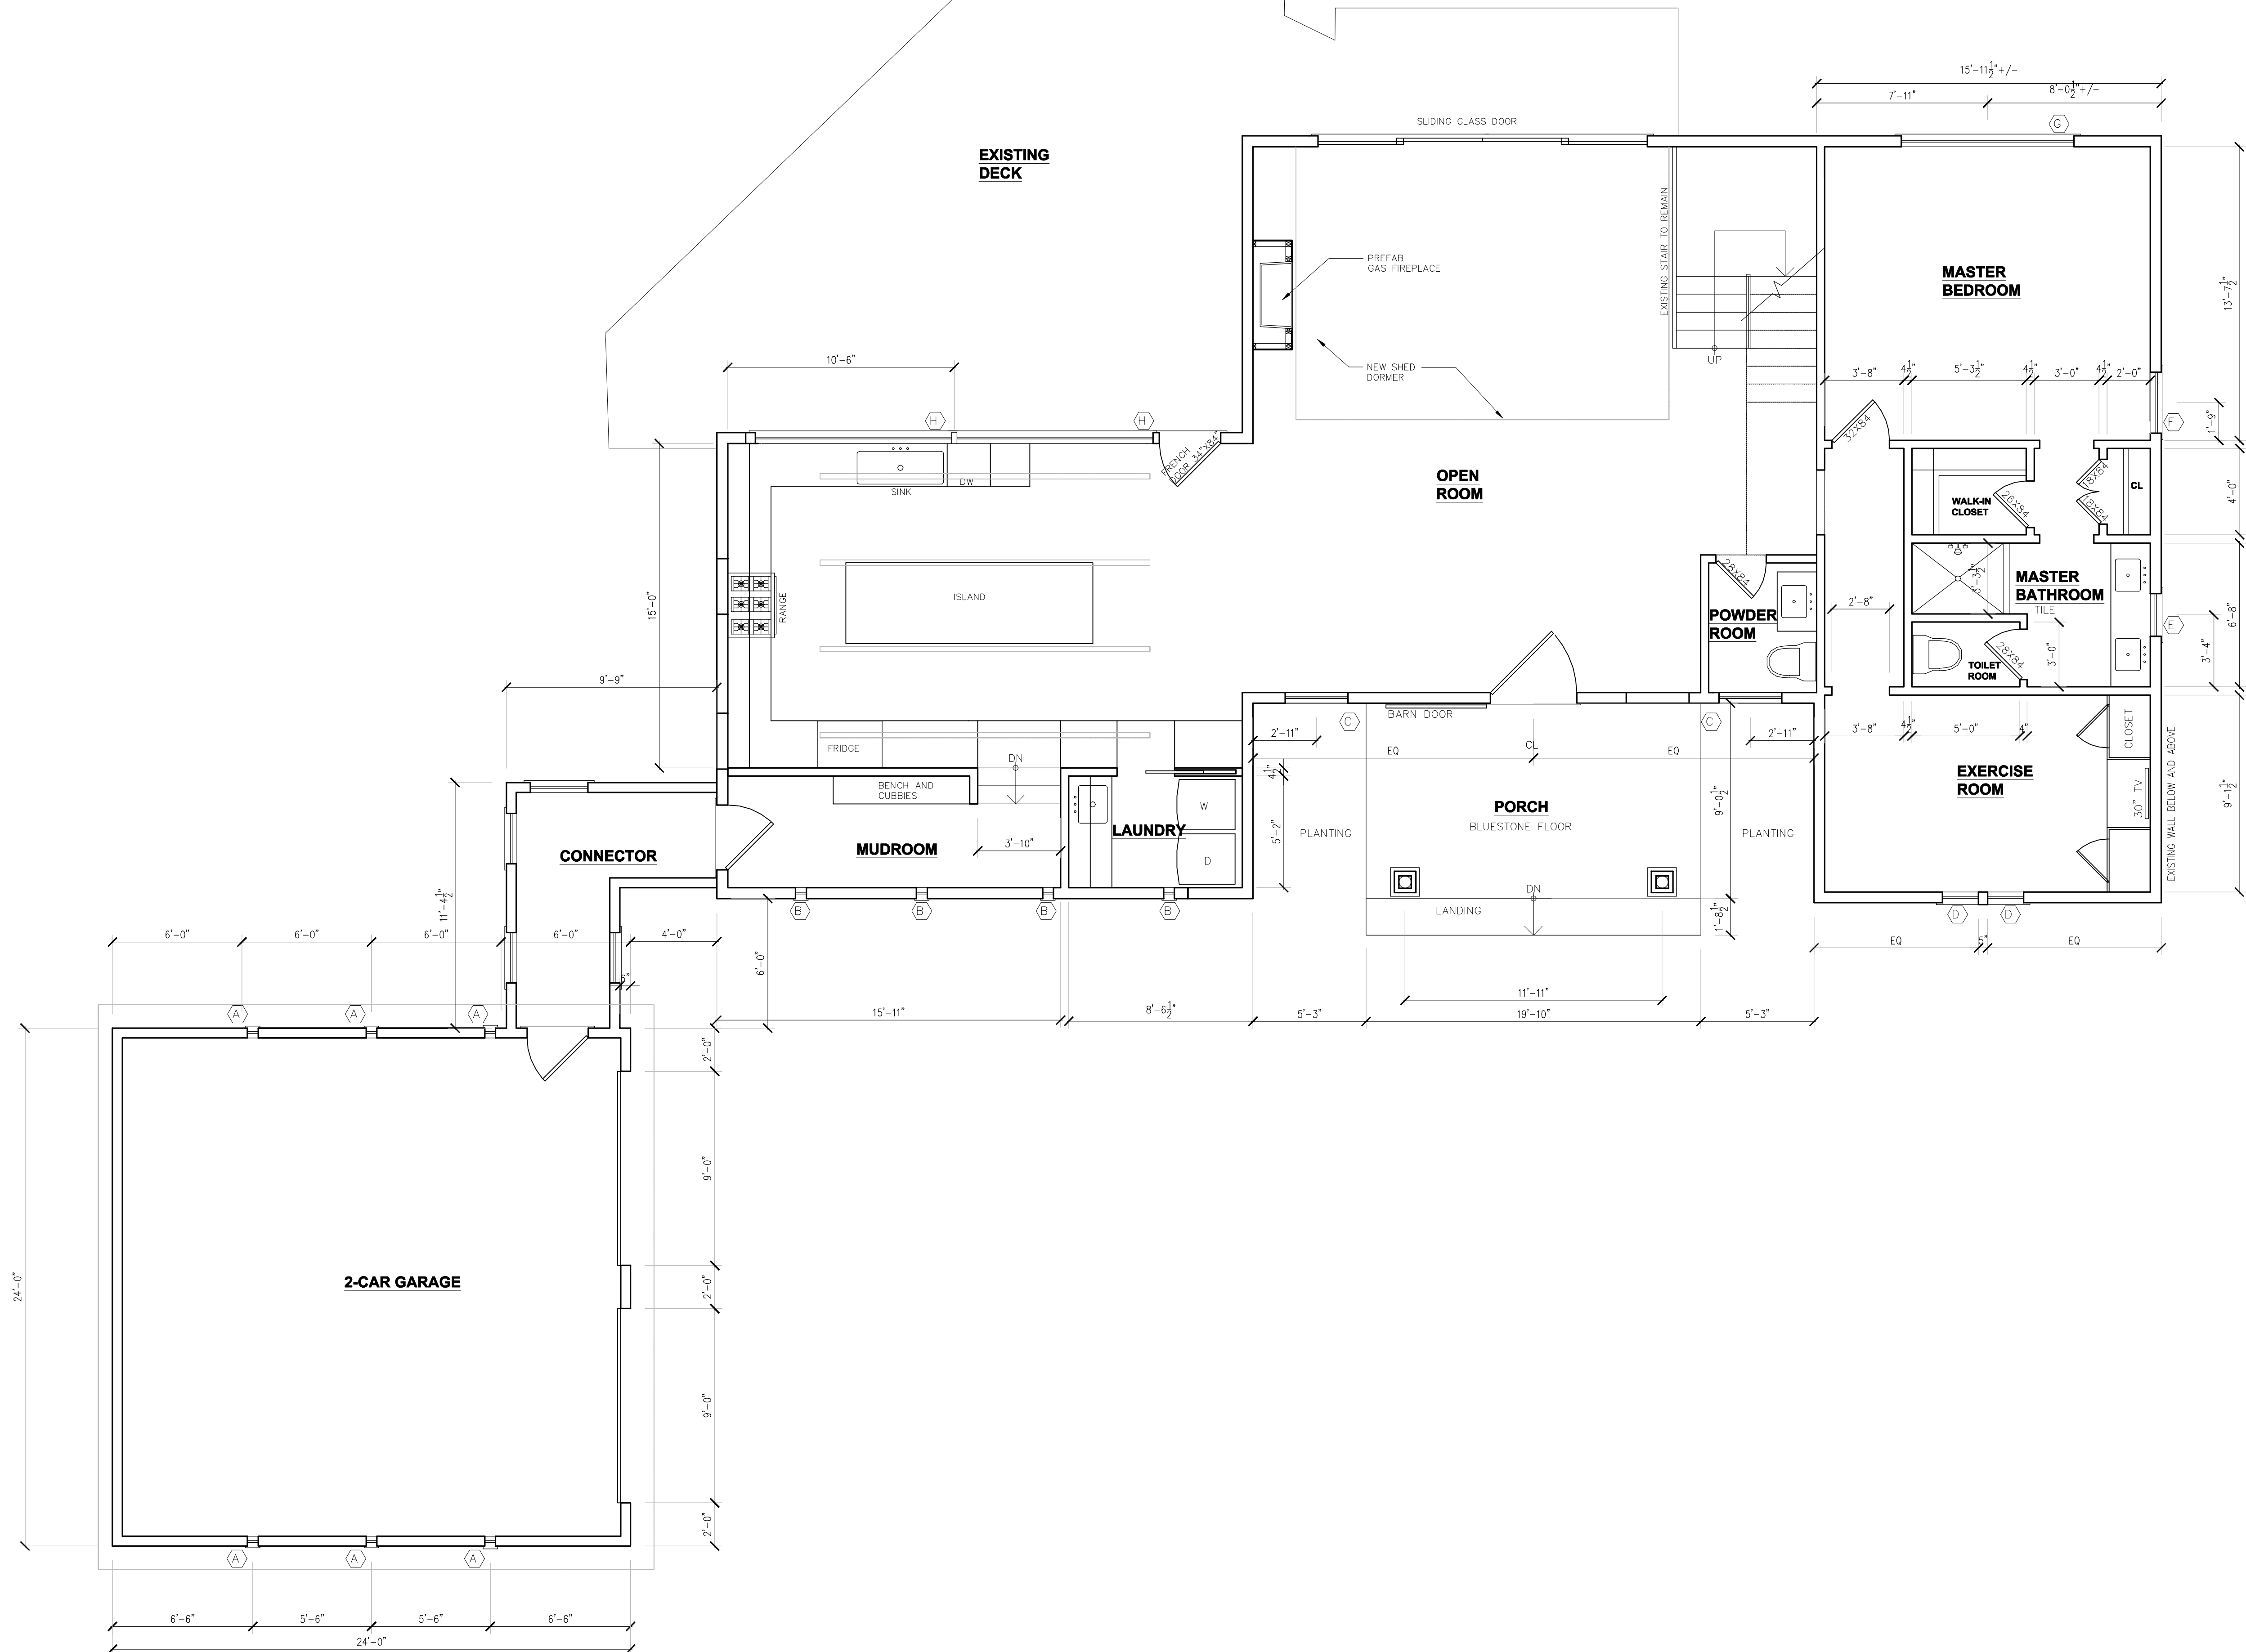

GENERAL NOTES:  
 1. DO NOT SCALE DRAWINGS FOR CONSTRUCTION PURPOSES  
 2. ALL DIMENSIONS TO BE CHECKED  
 3. CONTRACTOR IS OBLIGED TO REPORT ALL ERRORS AND OMISSIONS TO THE ARCHITECT

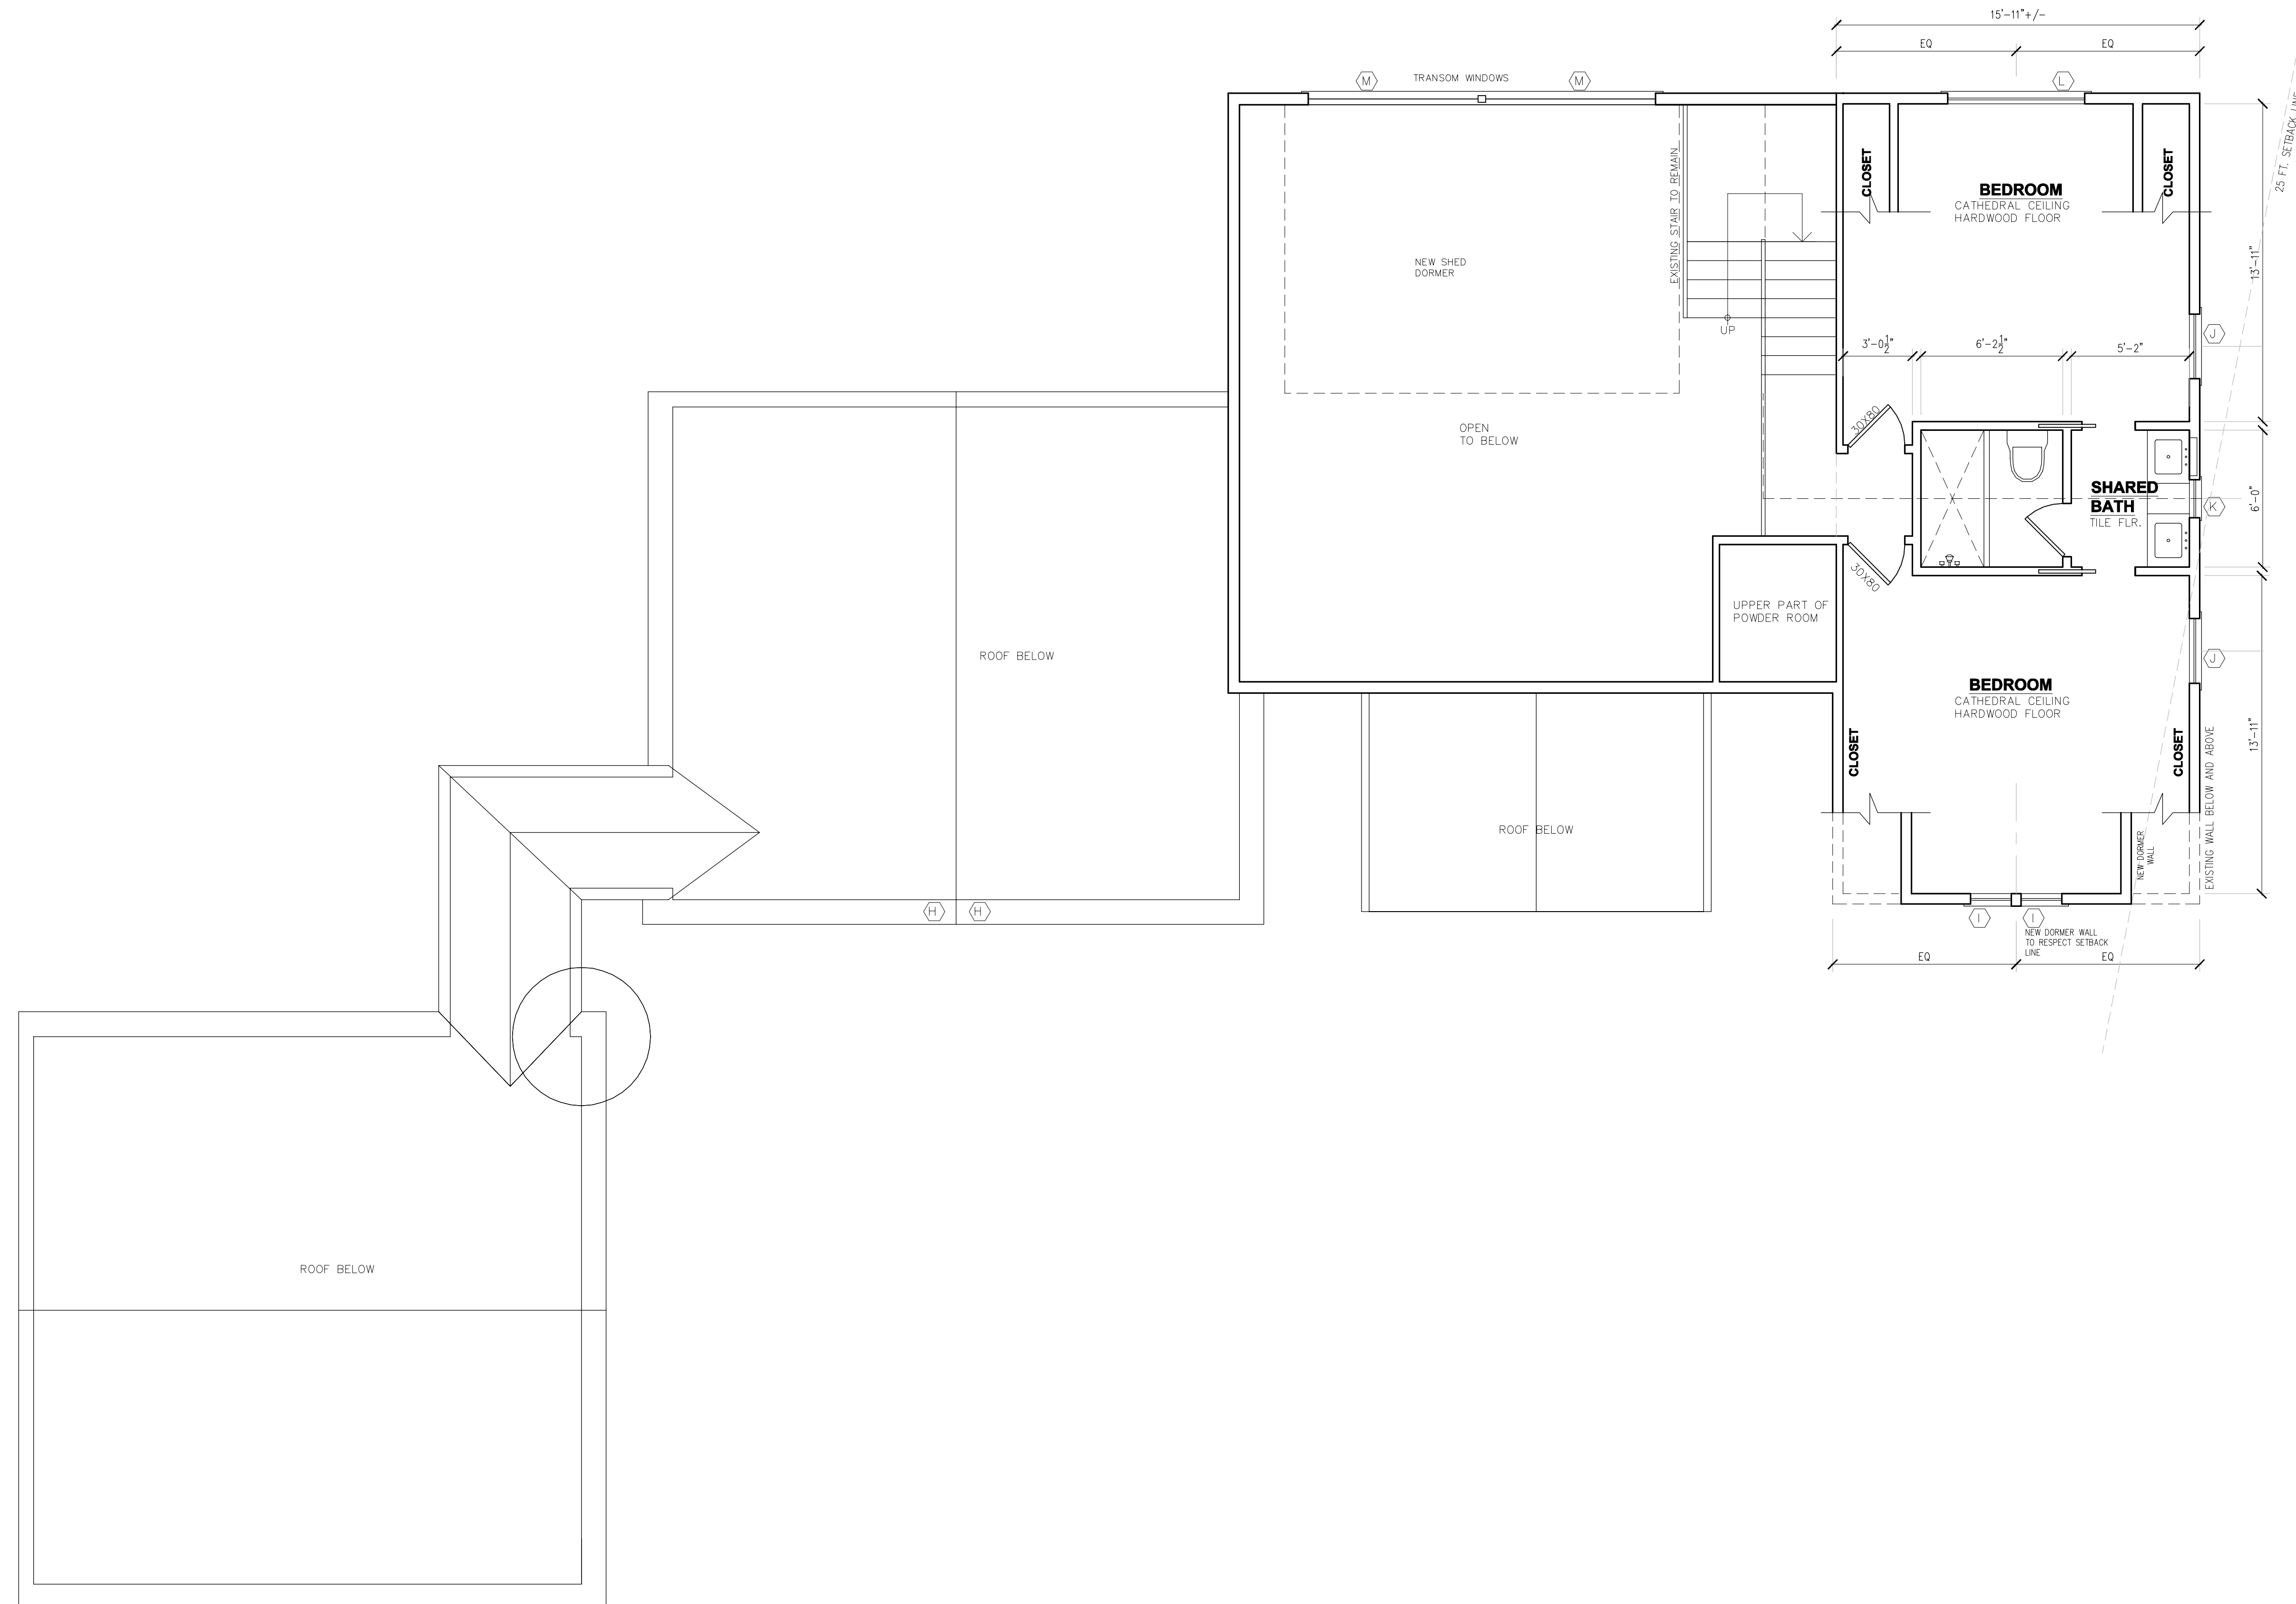

| DATE | REVISION |
|------|----------|
|      |          |
|      |          |
|      |          |

PROJECT  
**MILTON RESIDENCE**  
**ADDITIONS & ALTERATIONS**  
 24 CRAIGMOORE RD  
 RODGFIELD, CT

DRAWING TITLE  
**PROPOSED SECOND FLOOR PLAN**

SEAL


DATE  
**04-04-24**

SCALE  
**1/4" = 1'-0" or as Noted**

DRAWING NO.  
**A102.00**

PAGE NO.

GENERAL NOTES:  
 1. DO NOT SCALE DRAWINGS FOR CONSTRUCTION PURPOSES  
 2. ALL DIMENSIONS TO BE CHECKED  
 3. CONTRACTOR IS OBLIGED TO REPORT ALL ERRORS AND OMISSIONS TO THE ARCHITECT

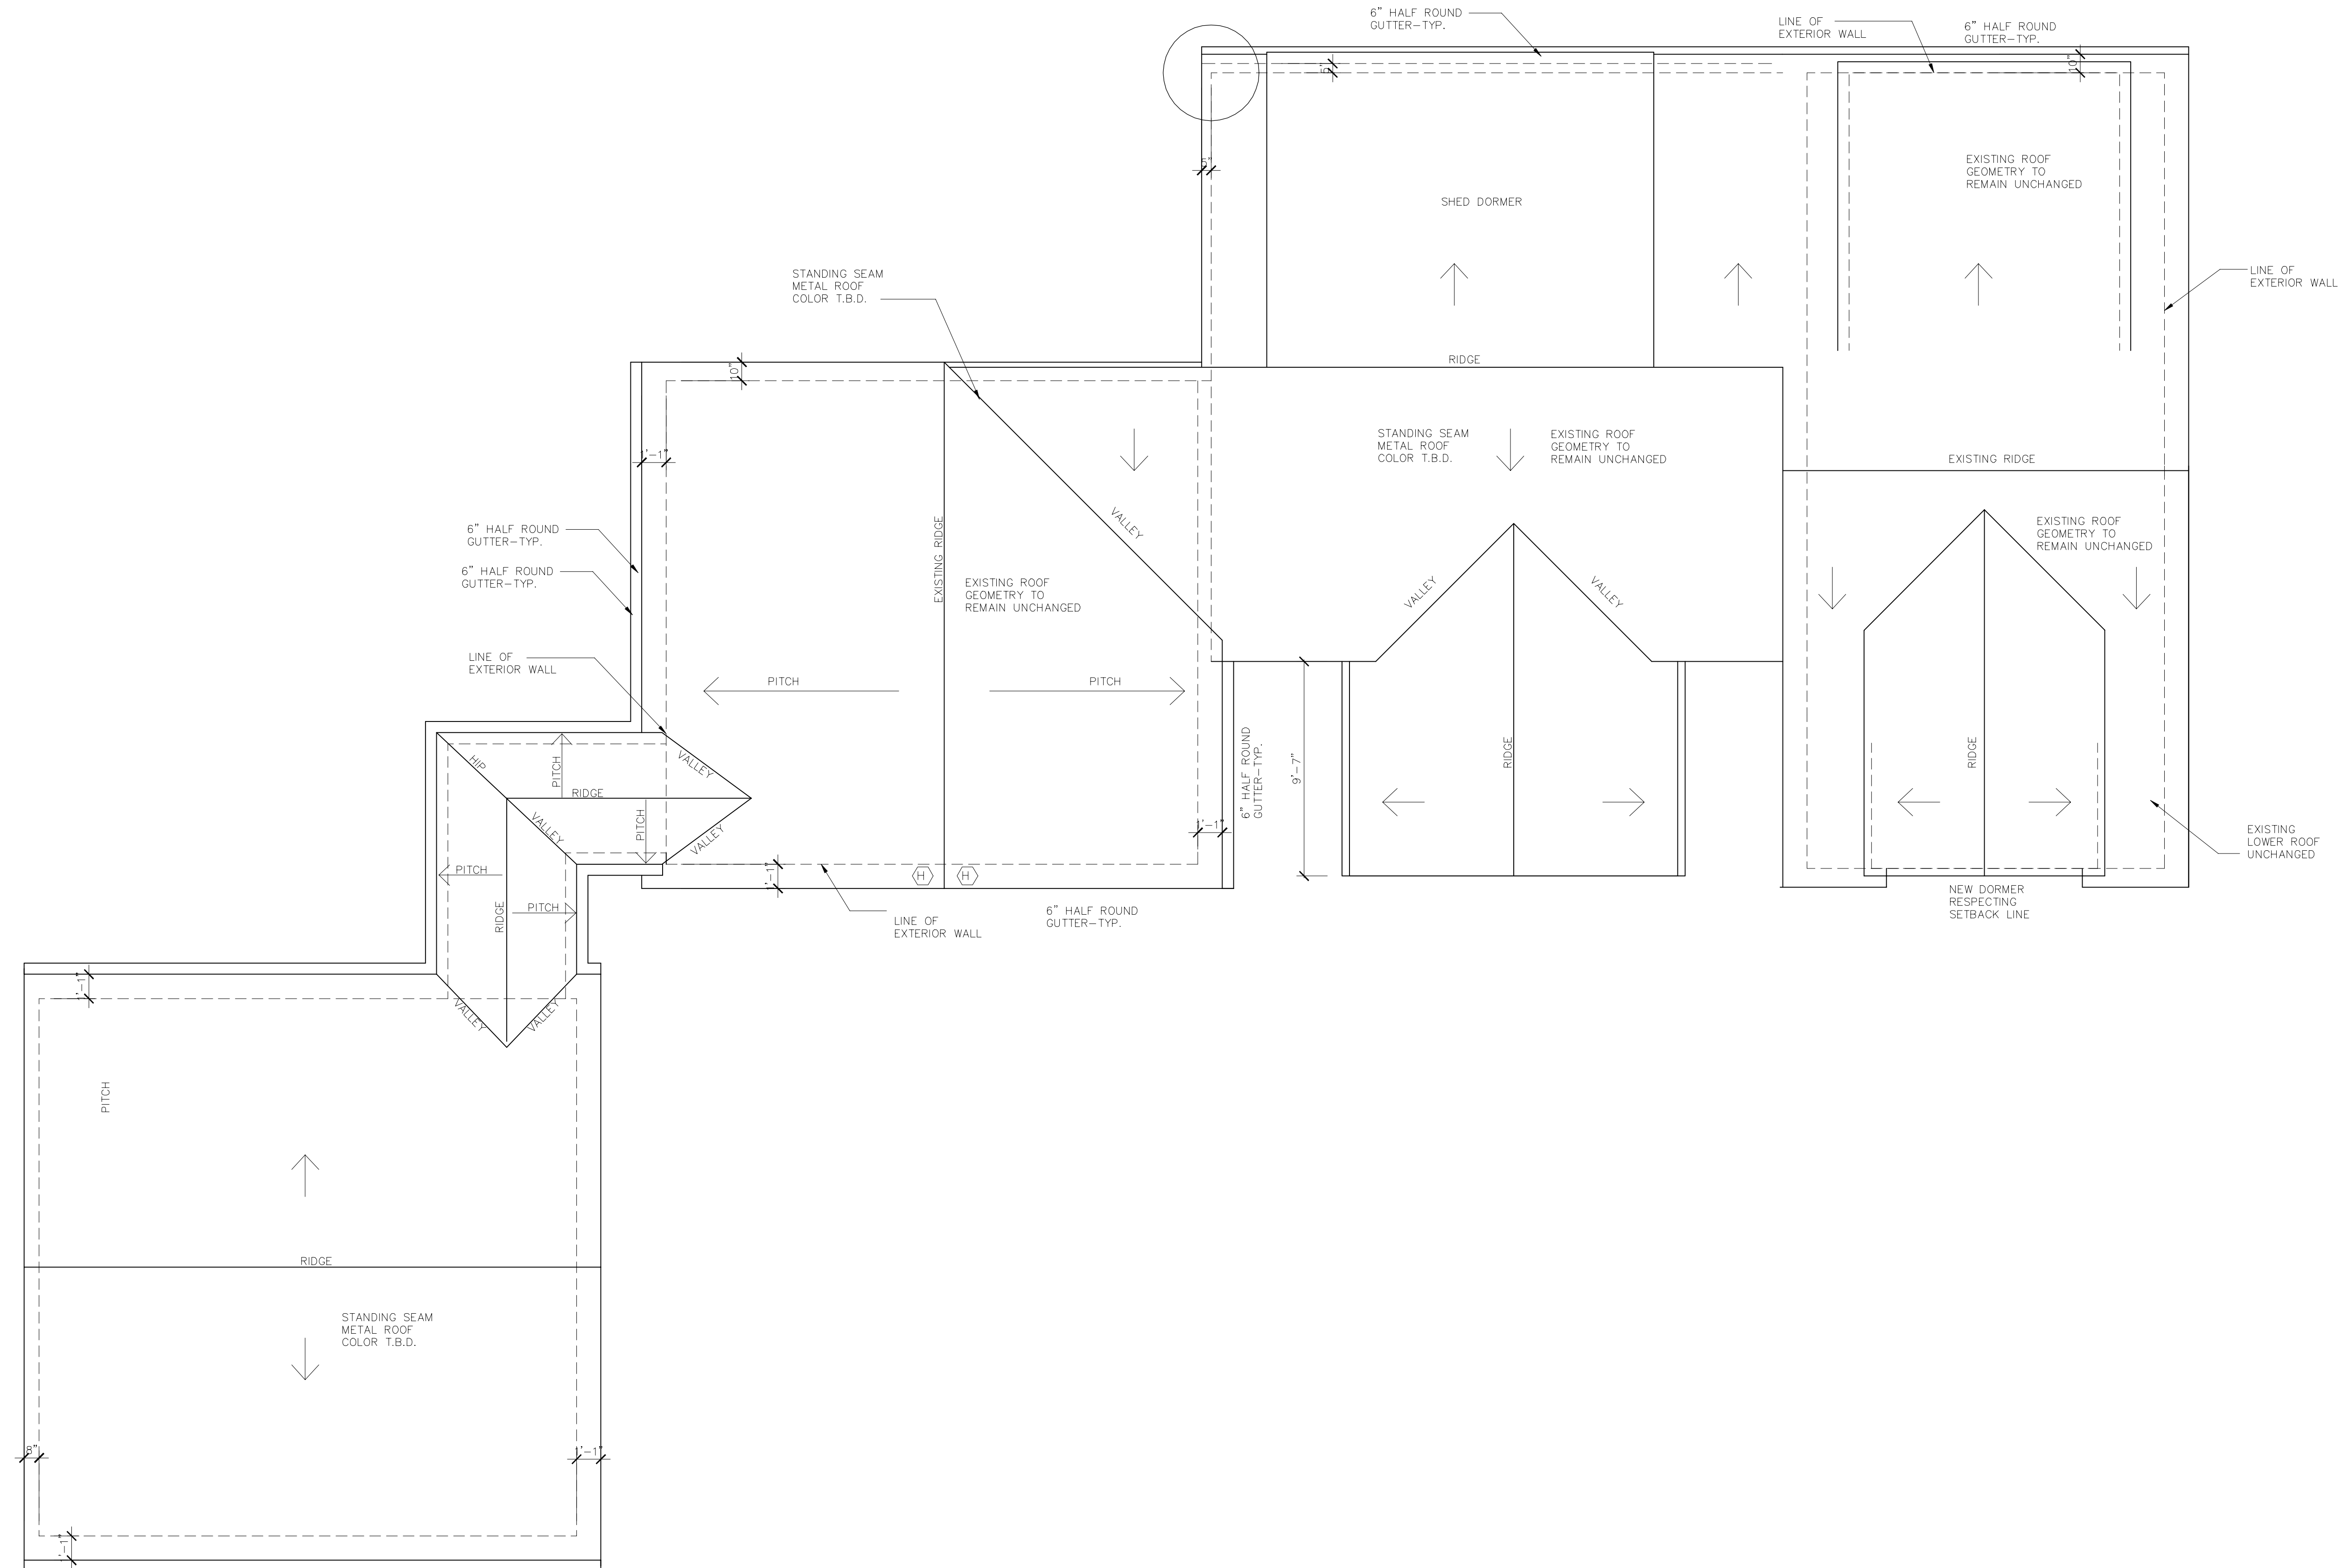

| DATE: | REVISION |
|-------|----------|
|       |          |
|       |          |
|       |          |

PROJECT  
**MILTON RESIDENCE**  
**ADDITIONS & ALTERATIONS**  
 24 CRAIGMOORE RD  
 RODGFIELD, CT

DRAWING TITLE  
**PROPOSED ROOF PLAN**

SEAL


DATE  
**04-04-24**

SCALE  
**1/4" = 1'-0" or as Noted**

DRAWING NO.  
**A103.00**

PAGE NO.

**GENERAL NOTES:**  
 1. DO NOT SCALE DRAWINGS FOR CONSTRUCTION PURPOSES  
 2. ALL DIMENSIONS TO BE CHECKED  
 3. CONTRACTOR IS OBLIGED TO REPORT ALL ERRORS AND OMISSIONS TO THE ARCHITECT

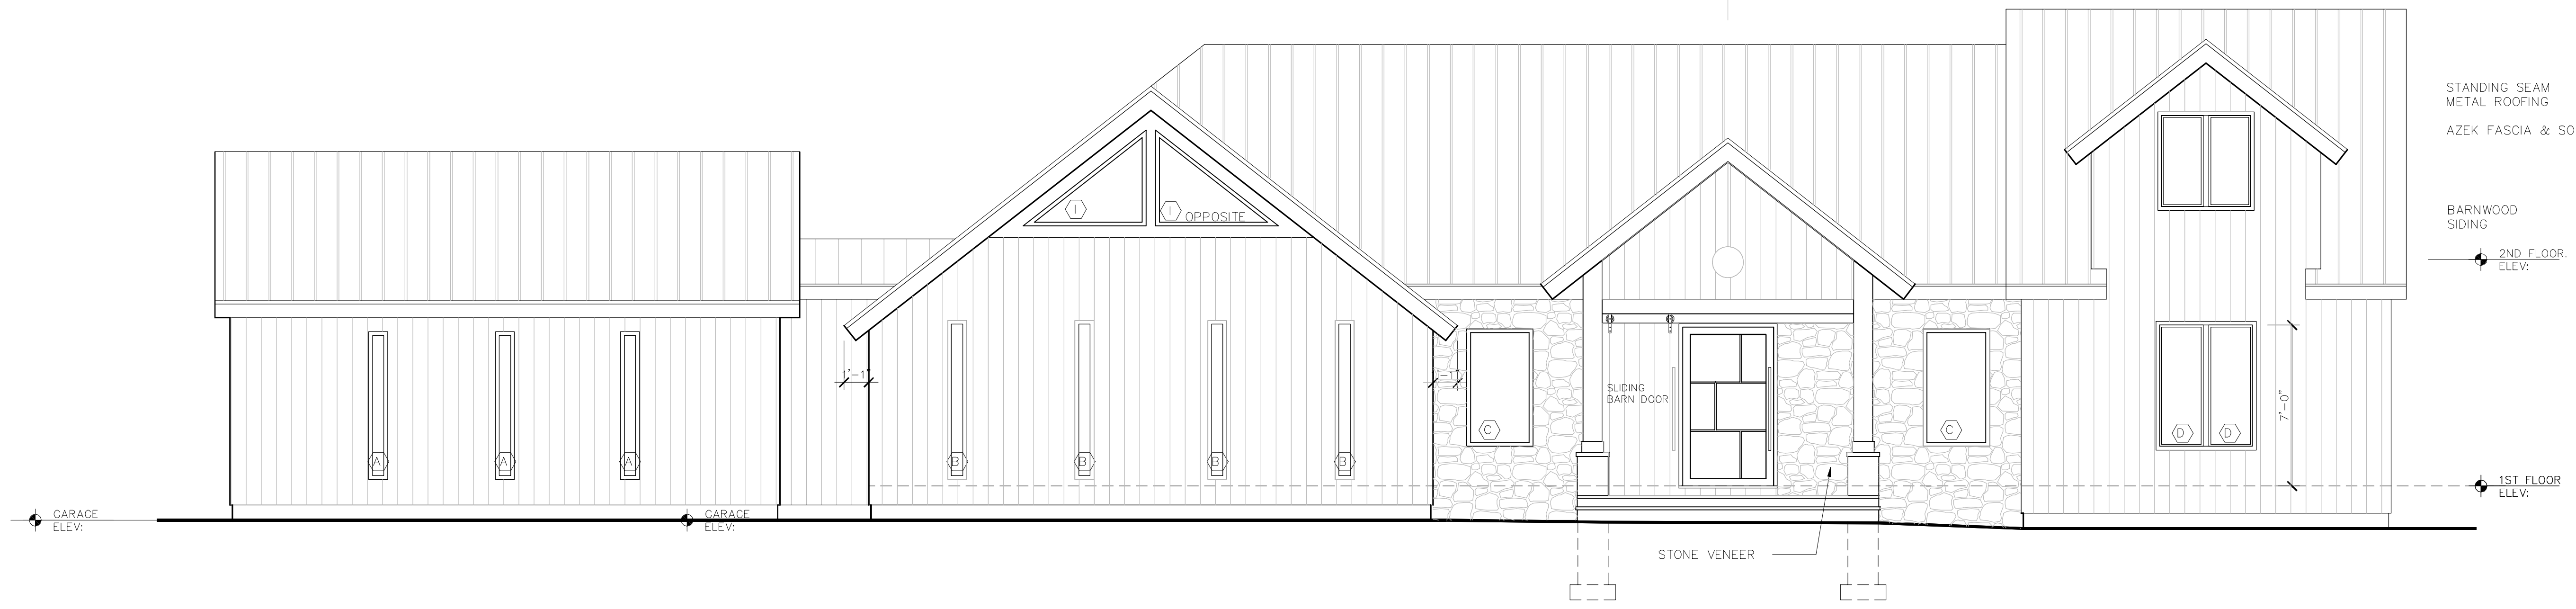

**PROPOSED FRONT ELEVATION**  
 SCALE: 1/4" = 1'-0"



**PROPOSED REAR ELEVATION**

| DATE | REVISION |
|------|----------|
|      |          |
|      |          |
|      |          |

PROJECT  
**MILTON RESIDENCE**  
**ADDITIONS & ALTERATIONS**  
 24 CRAIGMOORE RD  
 RODGEFIELD, CT

DRAWING TITLE  
**PROPOSED BUILDING ELEVATIONS**

SEAL

DATE  
**04-04-24**

SCALE  
 1/4" = 1'-0" or as Noted

DRAWING NO.  
**A200.00**

PAGE NO.

**GENERAL NOTES:**  
 1. DO NOT SCALE DRAWINGS FOR CONSTRUCTION PURPOSES  
 2. ALL DIMENSIONS TO BE CHECKED  
 3. CONTRACTOR IS OBLIGED TO REPORT ALL ERRORS AND OMISSIONS TO THE ARCHITECT



**PROPOSED GARAGE FRONT ELEVATION**

**PROPOSED RIGHT SIDE ELEVATION**



**PROPOSED LEFT SIDE ELEVATION**

| DATE: | REVISION |
|-------|----------|
|       |          |
|       |          |
|       |          |

PROJECT  
**MILTON RESIDENCE**  
**ADDITIONS & ALTERATIONS**  
 24 CRAIGMOORE RD  
 RODGFIELD, CT

DRAWING TITLE  
**PROPOSED BUILDING ELEVATIONS**

SEAL

DATE  
**04-04-24**

SCALE  
**1/4" = 1'-0" or as Noted**

DRAWING NO.  
**A201.00**

PAGE NO.