


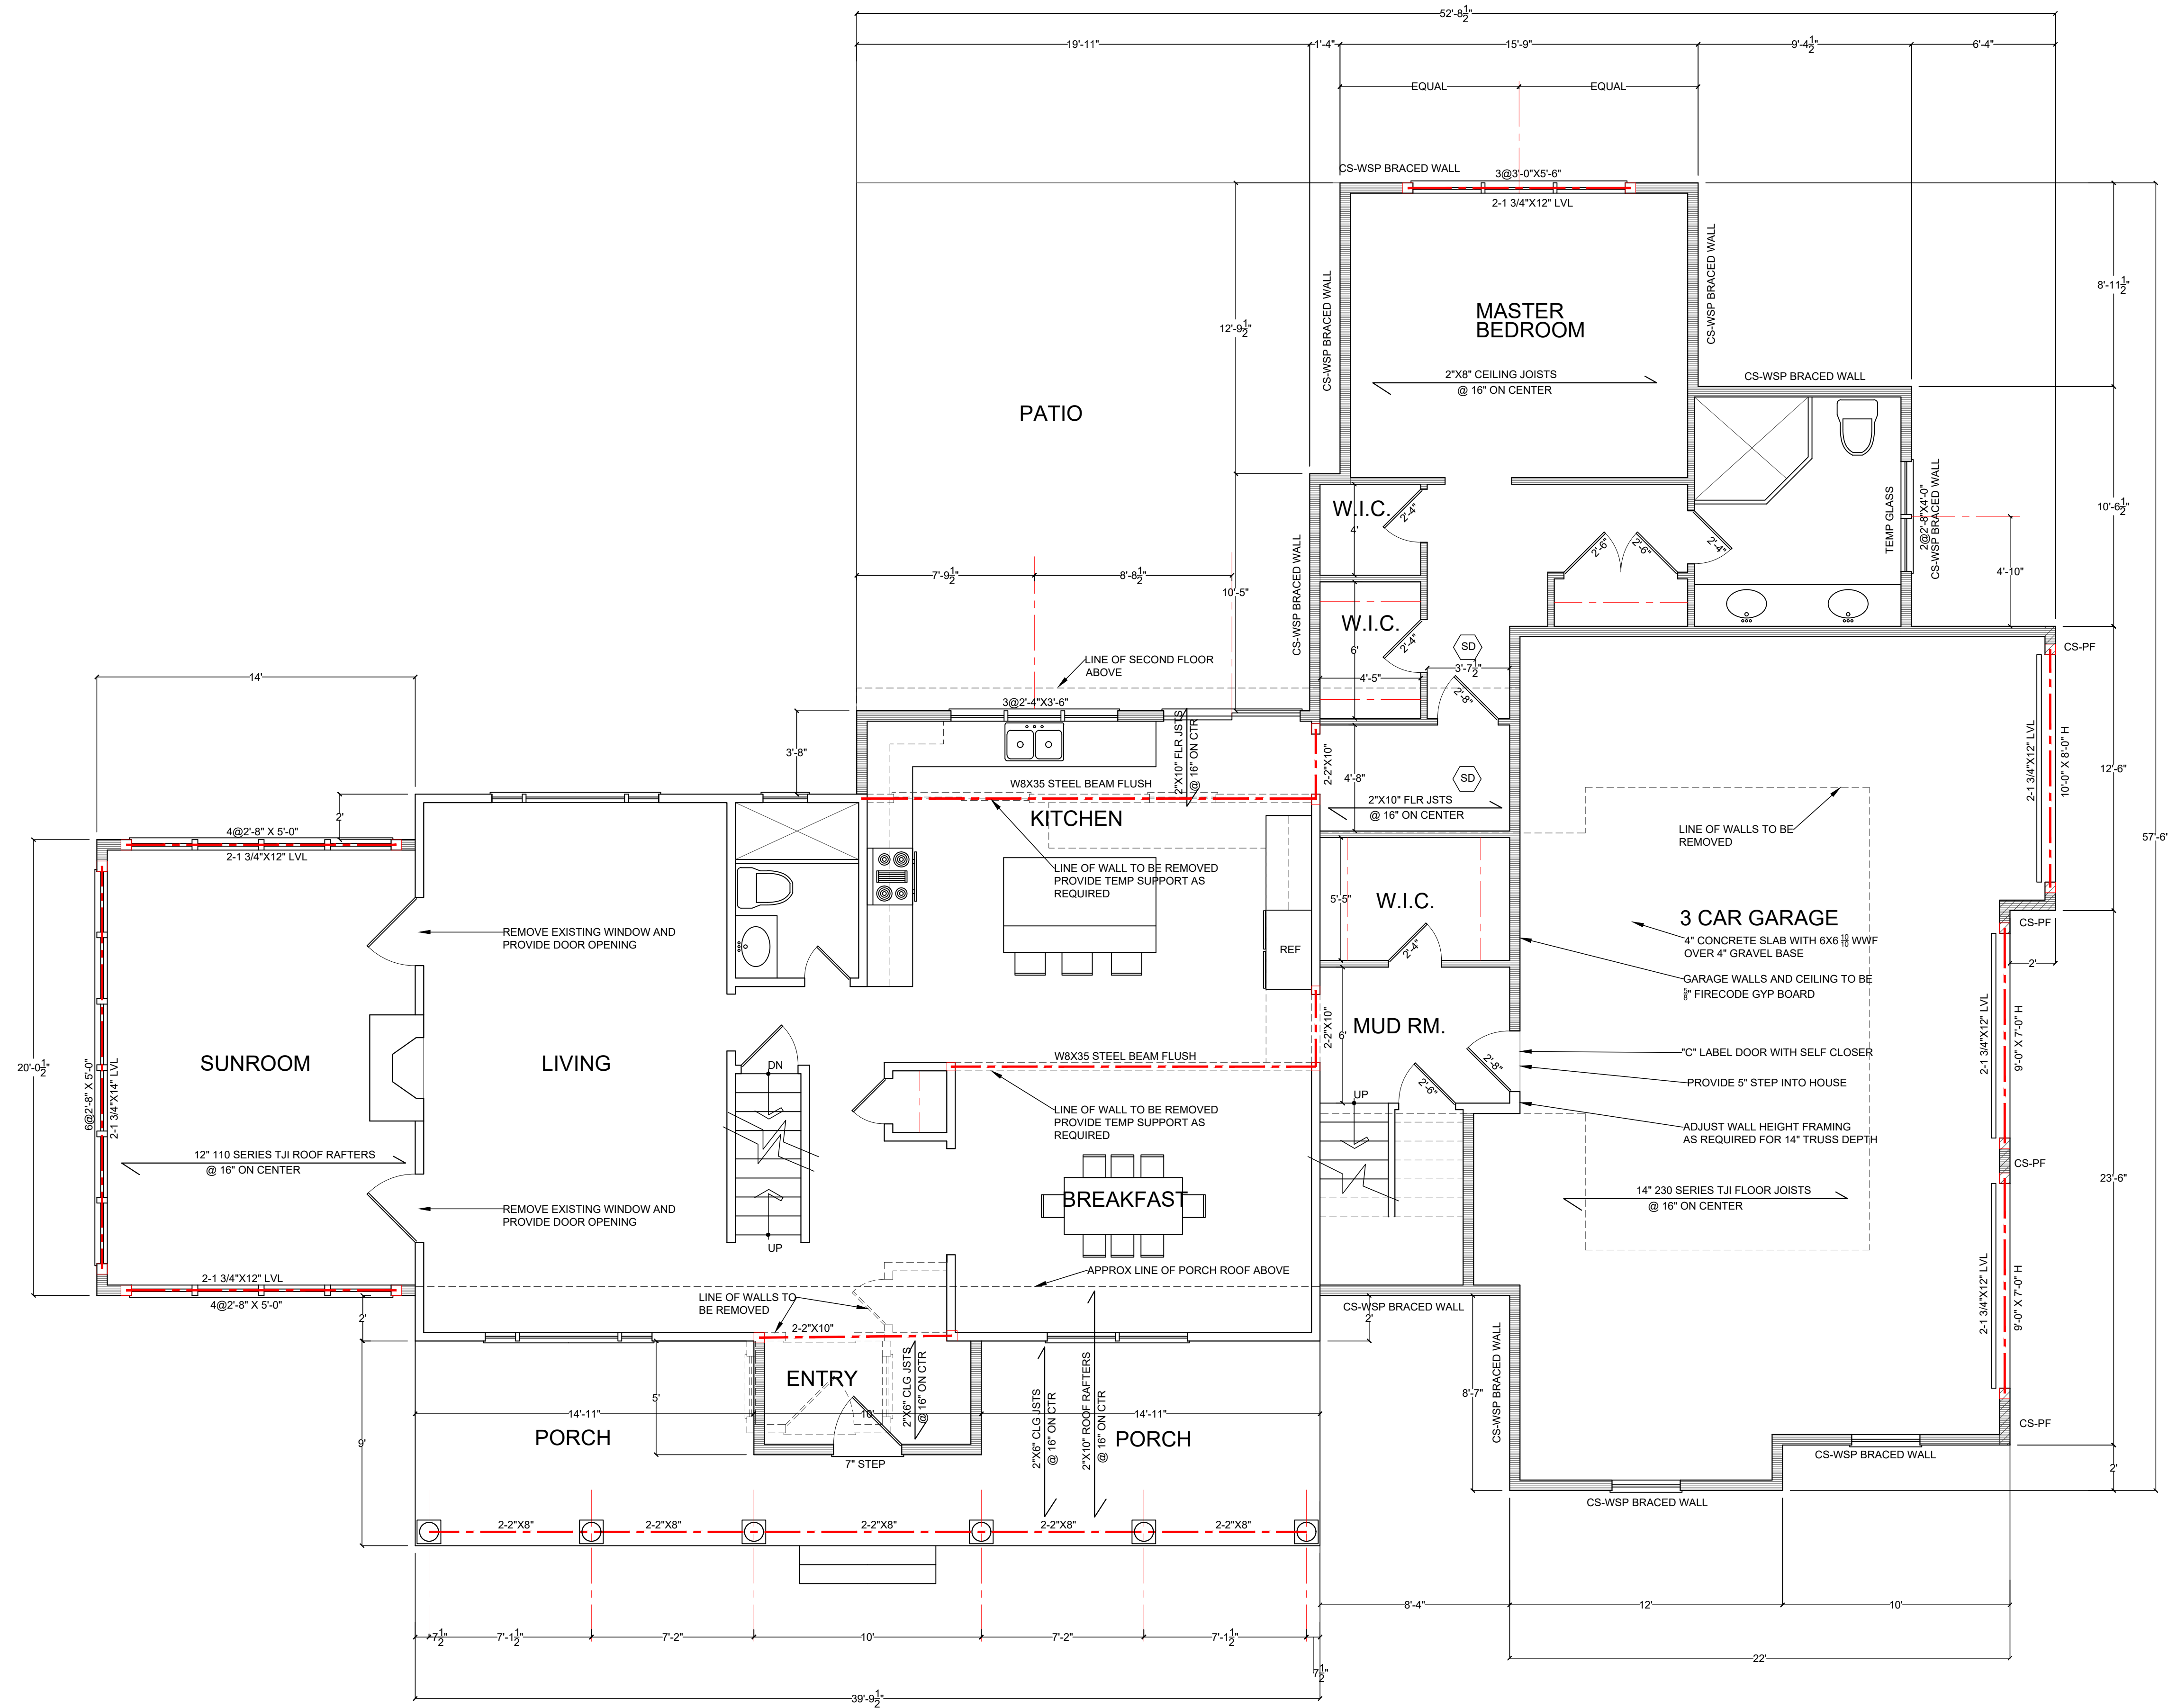

MACMILLAN ARCHITECTS
 18 BOULDER HILL ROAD
 RIDGEFIELD, CT 06877
 203-431-3329

Notes:
 1. All drawings and written material constitute original work of the architect and may not be duplicated, used or disclosed without the written consent of the architect.
 2. Do not scale drawings
 3. All dimensions given are to face of stud or other material unless otherwise noted.



ISSUES AND REVISIONS:

PROJECT NO: 2270

PROJECT:
 CARROLL RESIDENCE
 300 NORTH STREET
 RIDGEFIELD, CT

SEAL:

TITLE:
 FLOOR PLANS

DRAWING NO:
A-101

PROPOSED FIRST FLOOR PLAN

SCALE 1/4" = 1'-0"