


FLOOR PLAN

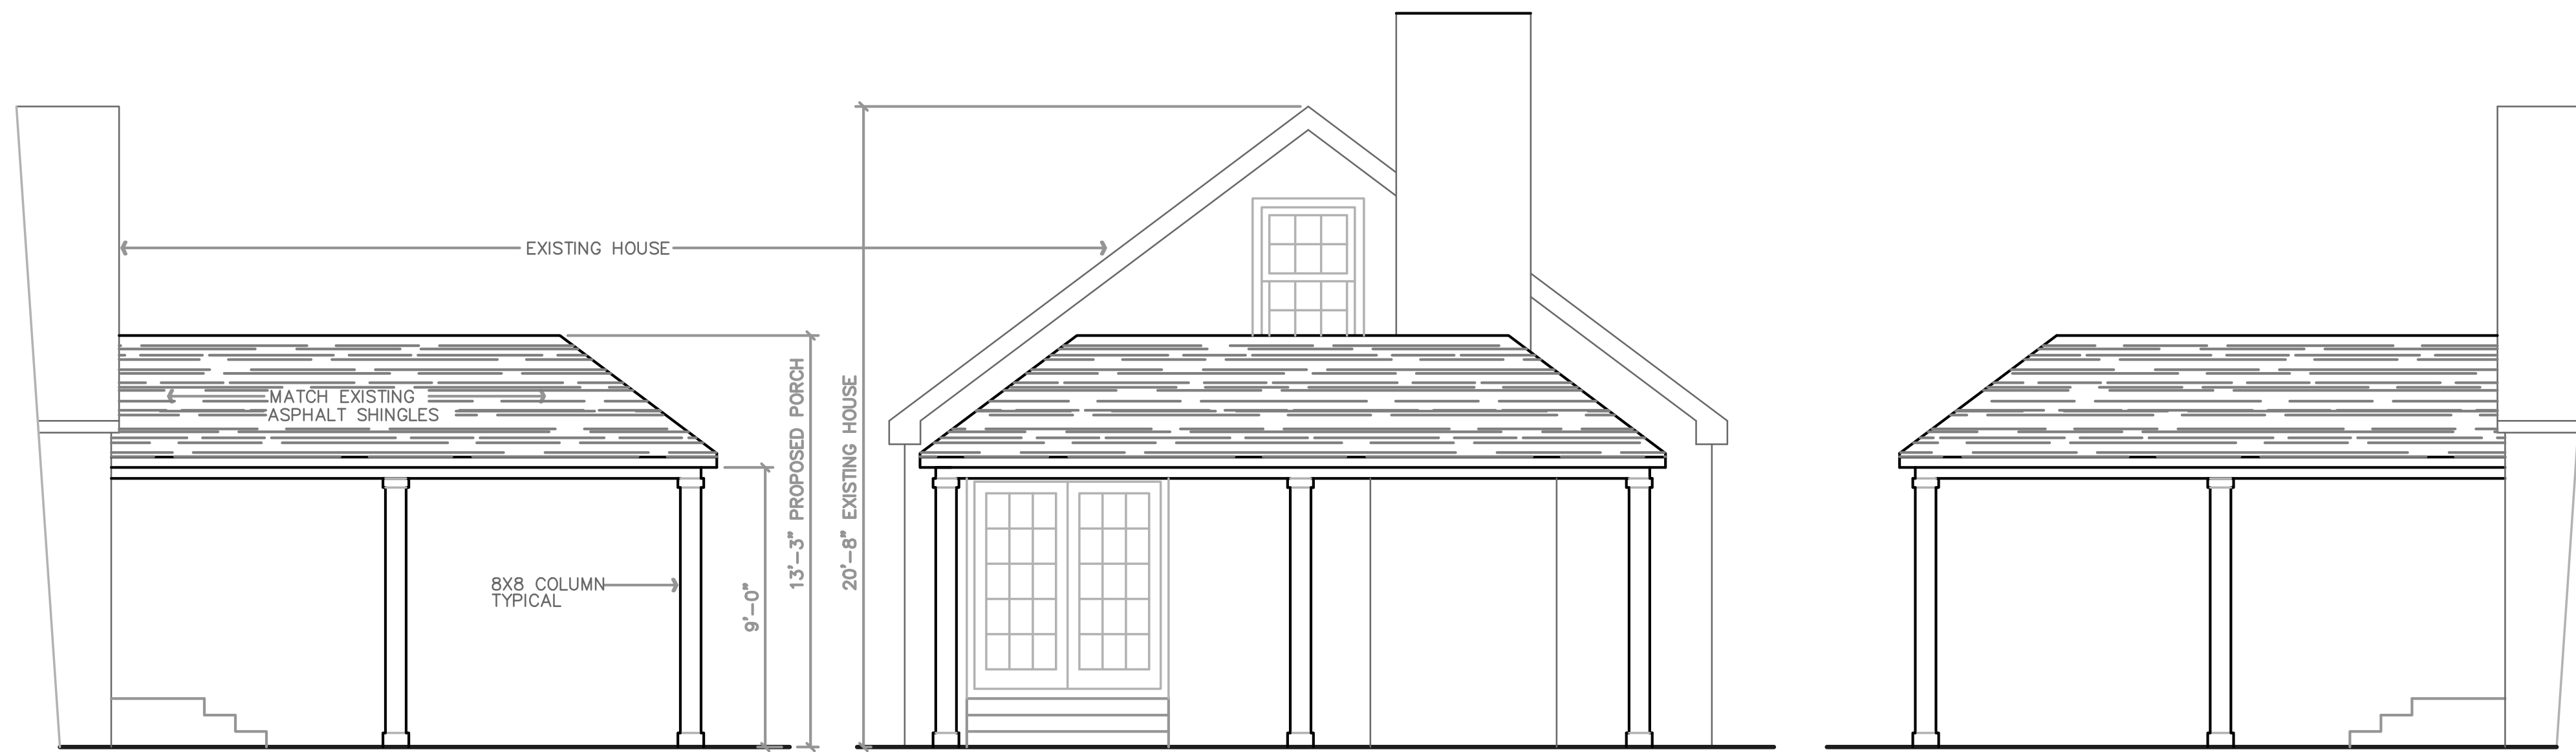

REAR ELEVATION

SIDE ELEVATION

FRONT ELEVATION

OWNER		FRANCO RESIDENCE 304 OLD BRANCHVILLE ROAD RIDGEFIELD, CT	
FLOOR PLANS & ELEVATIONS			
ORIG. DATE:	10/29/20	REVISIONS:	
SCALE:	1/4" = 1'-0" UNLESS NOTED OTHERWISE	This drawing is not to be reproduced or used to contract any building without the written authorization of J. A. JAMIESON ARCHITECTS. This drawing and details on it, as an instrument of service, is the property of the architect and may be used for this specific project and shall not be loaned, copied or reproduced without consent of the Architect.	
JOB NO:	2031		
j.a. jamieson architects		DRAWING NO.	
110 WESTON ROAD, WESTON, CT. 06883		D-1	
VOICE (203) 515-9563			
EMAIL jim@jamiesonarchitects.com			