



MACMILLAN ARCHITECTS
18 BOULDER HILL ROAD
RIDGEFIELD, CT 06877
203-431-3329

- Notes:
1. All drawings and written material constitute original work of the architect and may not be duplicated, used or disclosed without the written consent of the architect.
 2. Do not scale drawings.
 3. All dimensions given are to face of stud or other material unless otherwise noted.

ISSUES AND REVISIONS:

PROJECT NO: 2110


PROJECT:
CARPORT
341 WILTON ROAD EAST
RIDGEFIELD, CT

SEAL:

TITLE:
SITE SKETCH

DRAWING NO:
SK-1

ASSESSOR'S MAP E-17 LOT 167
341 WILTON ROAD EAST

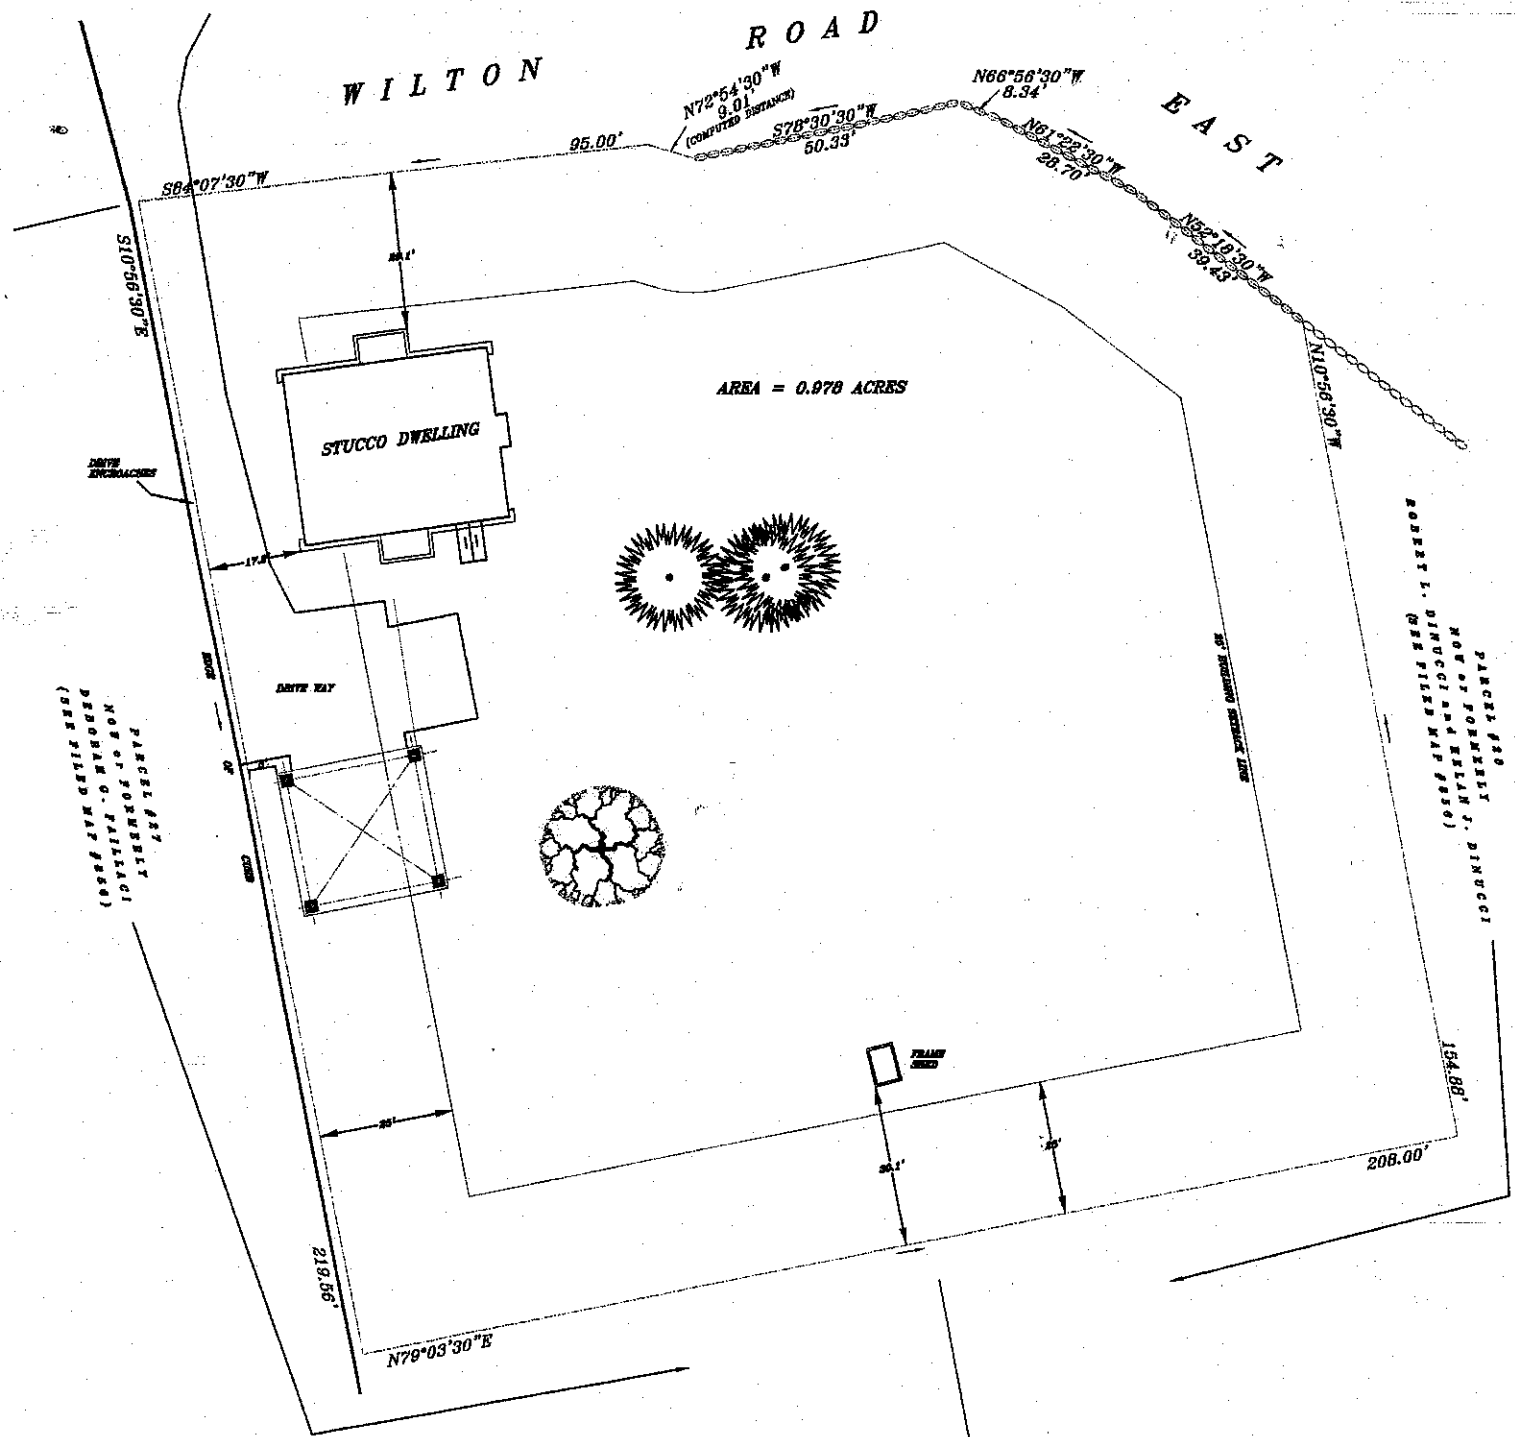

SITE SKETCH
SCALE 1/16" = 1'-0"



MACMILLAN ARCHITECTS
18 BOULDER HILL ROAD
RIDGEFIELD, CT 06877
203-431-3329

Notes:

1. All drawings and written material constitute original work of the architect and may not be duplicated, used or disclosed without the written consent of the architect.
2. Do not make drawings.
3. All dimensions given are to face of stud or other material unless otherwise noted.

ISSUES AND REVISIONS:
10-12-20 ZBA ISSUE

PROJECT NO: 2110


PROJECT:
CARPORT
341 WILTON ROAD EAST
RIDGEFIELD, CT

SEAL:


TITLE:
FLOOR PLANS

DRAWING NO:

A-101

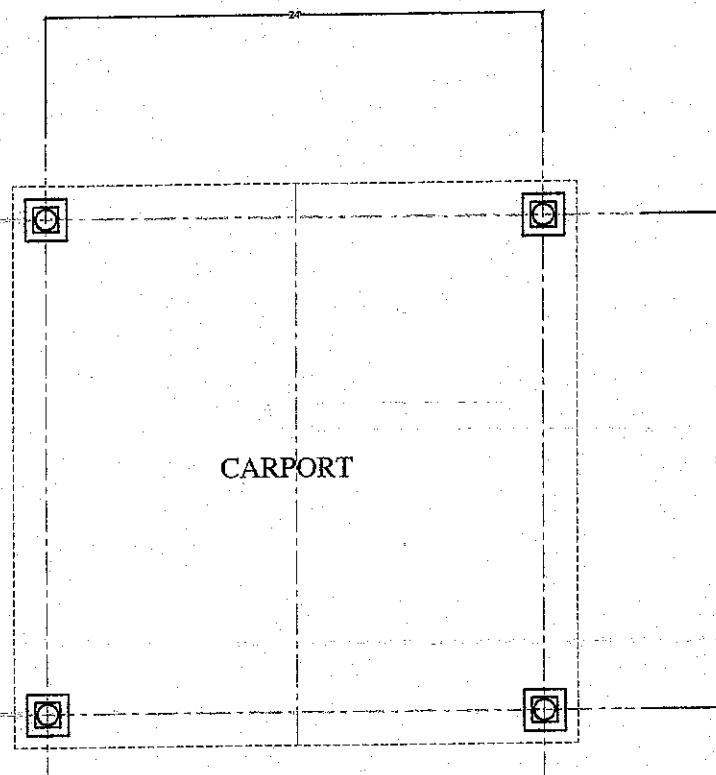

CARPORT PLAN
SCALE 1/4" = 1'-0"

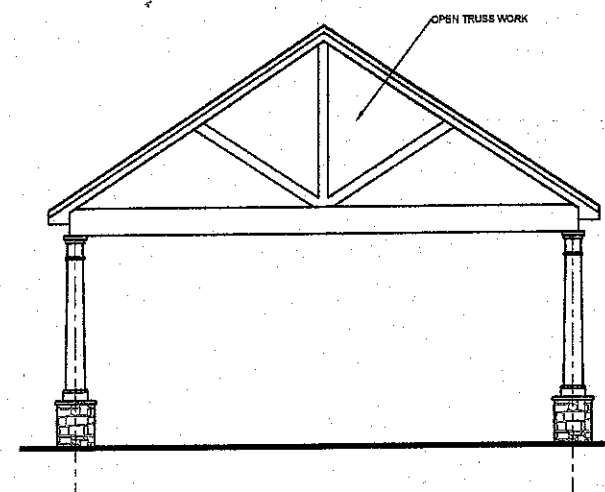

CARPORT ELEVATION
SCALE 1/4" = 1'-0"