



2 PART. CHIMNEY ELEVATION @ FRONT SIDE
SCALE: 1/2" = 1'-0"

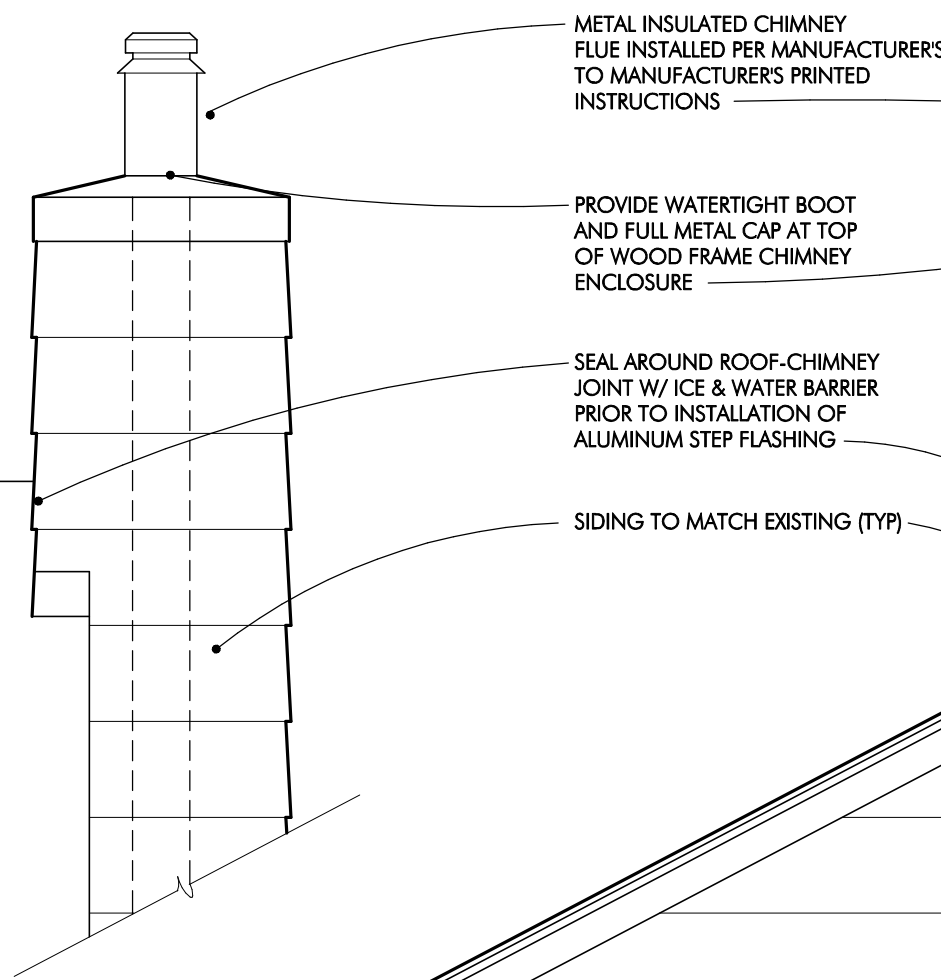

3 CHIMNEY ELEVATION @ REAR SIDE
SCALE: 1/2" = 1'-0"

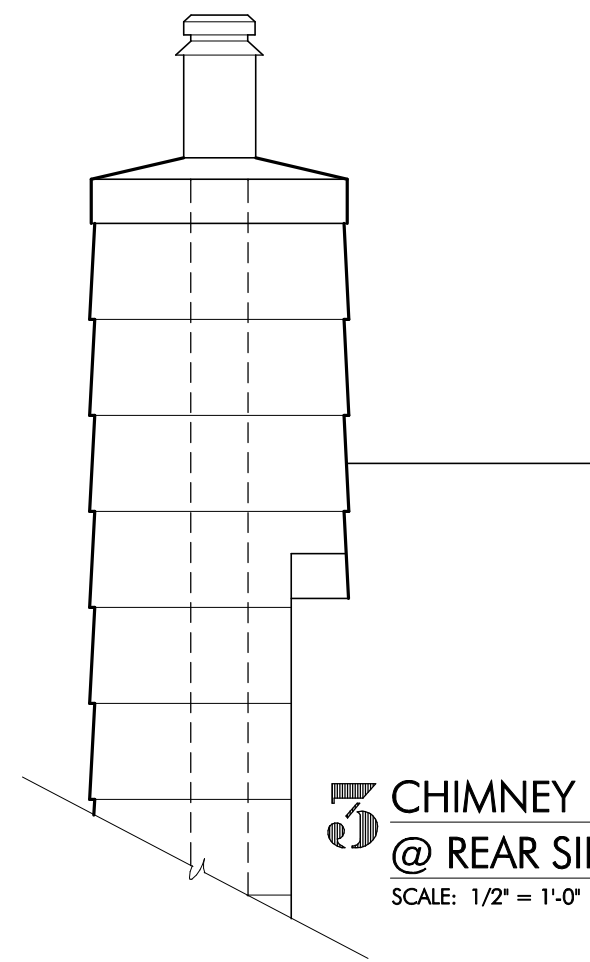

REMOVE EXIST. THRU-WALL A/C UNIT. REPAIR WALL INSIDE & OUT

NEW WOOD CHIMNEY ENCLOSURE W/ SHINGLE SIDING TO MATCH EXISTING - MITERED CORNERS

NEW EXTERIOR LIGHT FIXTURE AS CHOSEN BY OWNER


EXISTING SIDING TO BE REFINISHED

EXISTING LOWER LEVEL DOOR TO REMAIN

NOTE: EXISTING SCREEN PORCH AND EXT. WOOD STAIRS NOT SHOWN FOR CLARITY.


EXISTING WINDOW TO REMAIN. REMOVE PLASTIC SHUTTERS

1 LEFT SIDE ELEVATION
SCALE: 1/2" = 1'-0"

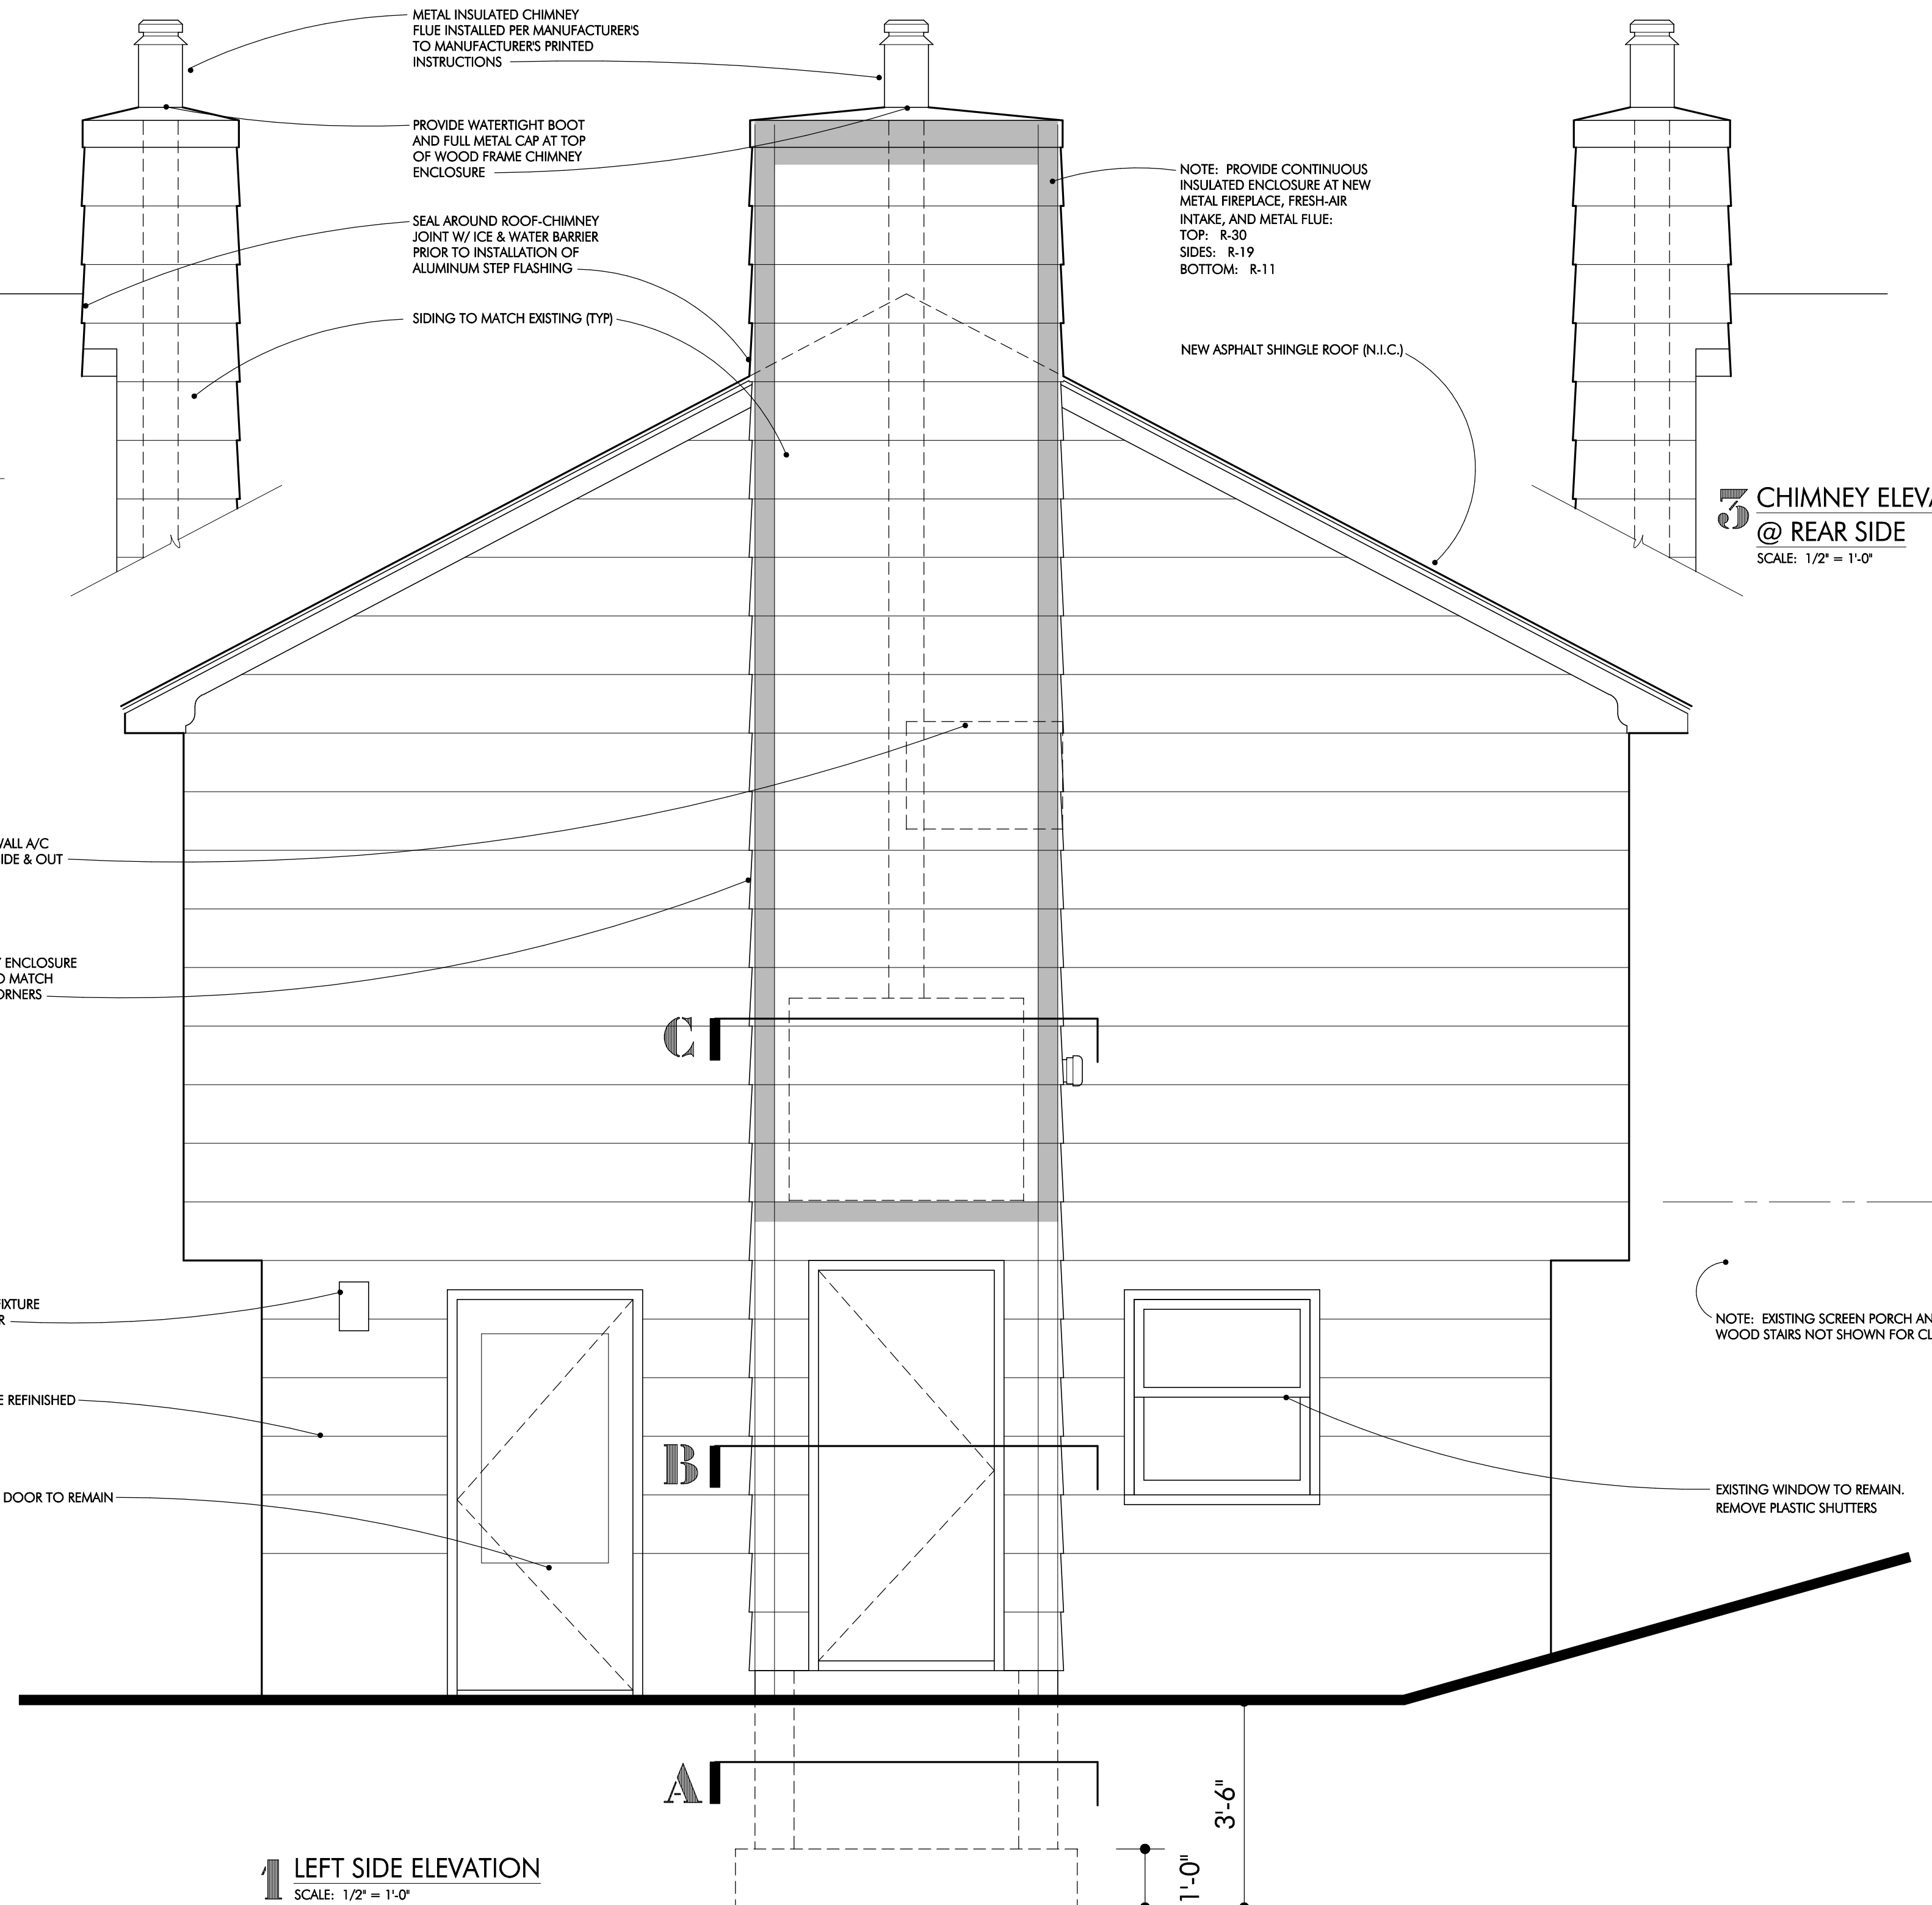


HEAT & GLO ROYAL HEARTH WOOD-BURNING FIREPLACE W/ 42" VIEWING AREA INSTALLED PER CODE & MANUF. INSTRUCTIONS


C PLAN at MAIN LEVEL
SCALE: 1/2" = 1'-0"

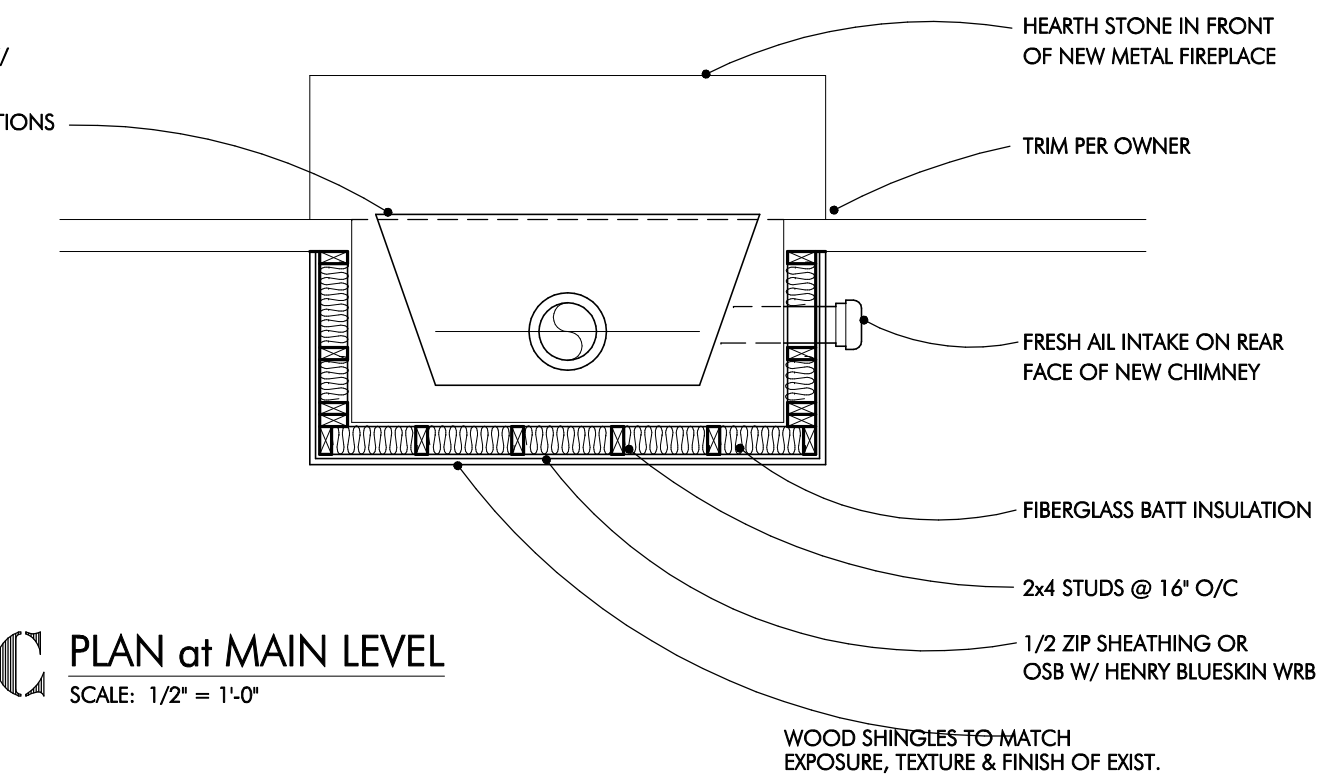


B LOWER LEVEL PLAN
SCALE: 1/2" = 1'-0"

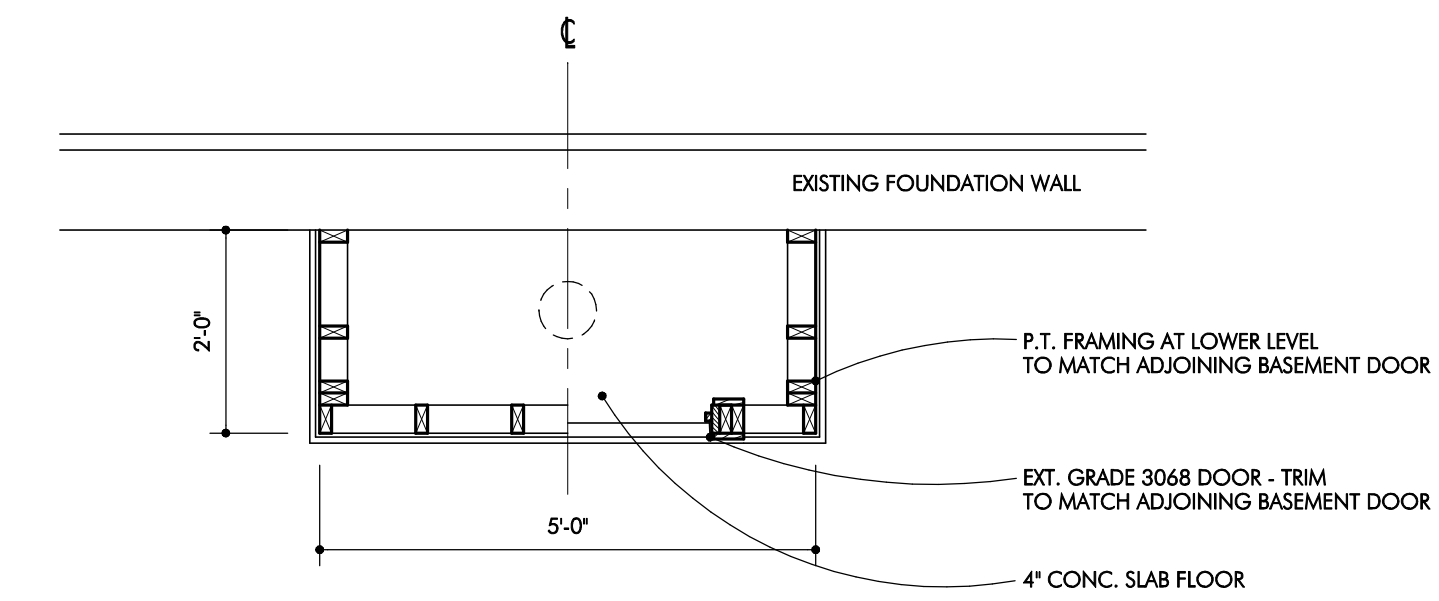

A FOUNDATION PLAN
SCALE: 1/2" = 1'-0"

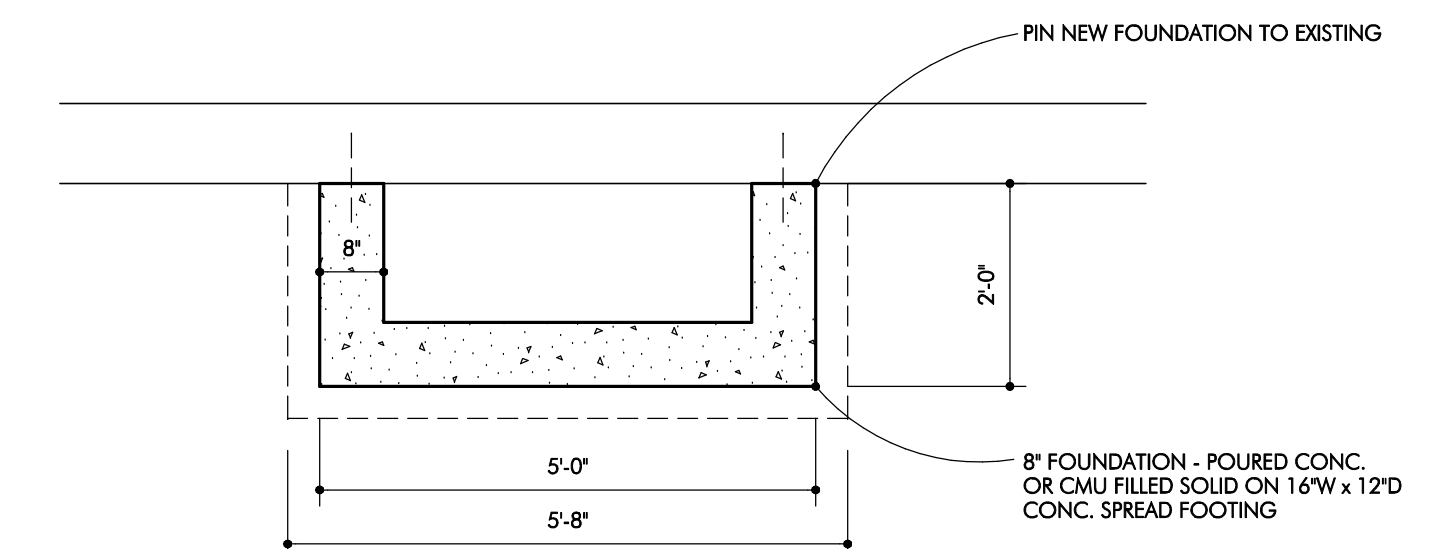

INSTALLATION OF NEW METAL FIREPLACE TAR RESIDENCE		
41 CAUDATOWA DR.		RIDGEFIELD, CT.
DATE: 05/31/2021	GILL & GILL ARCHITECTS, L.L.C. ARCHITECTS - DESIGNERS - PLANNERS 39 Wall Street Norwalk, CT 06850 203.831.8808 T 203.831.8780 F www.GillandGill.com	FILE NAME: TAR 1.DWG
REVISED:		DWG. NO.:
SCALE: 1/2" = 1'-0" OR AS NOTED		A-1
DWG. NAME:		PLANS, ELEVATIONS, NOTES