




EXISTING FIRST FLOOR PLAN
SCALE: 1/16"=1'-0"

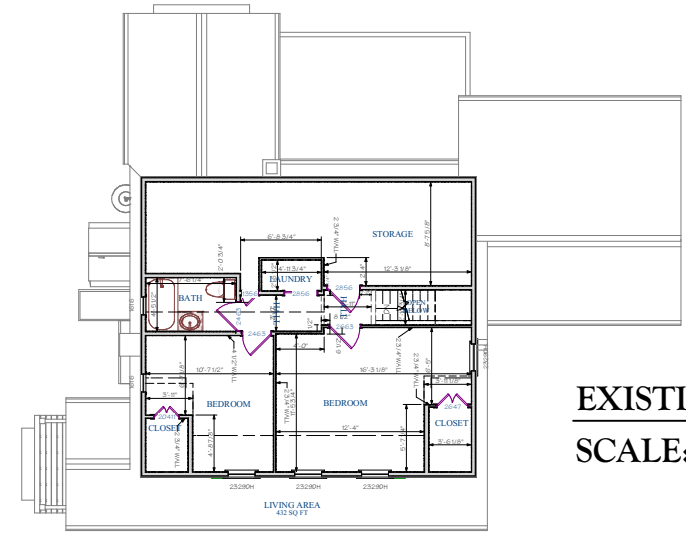


EXISTING SECOND FLOOR PLAN
SCALE: 1/16"=1'-0"

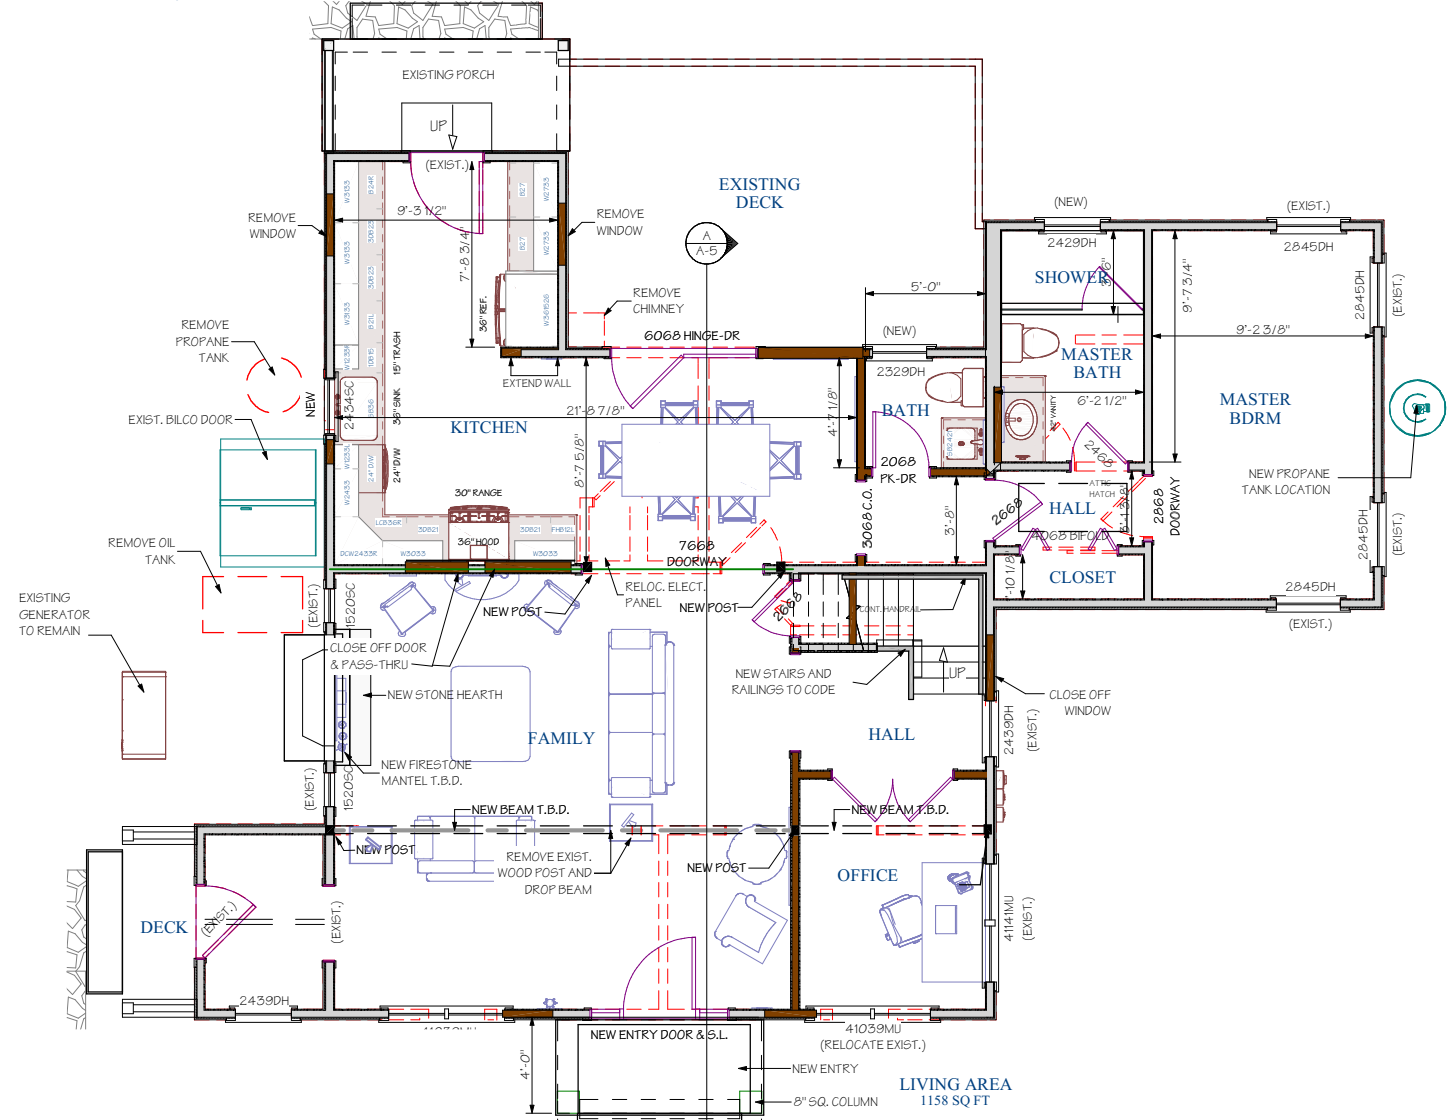

PROPOSED FIRST FLOOR PLAN
SCALE: 1/8"=1'-0"

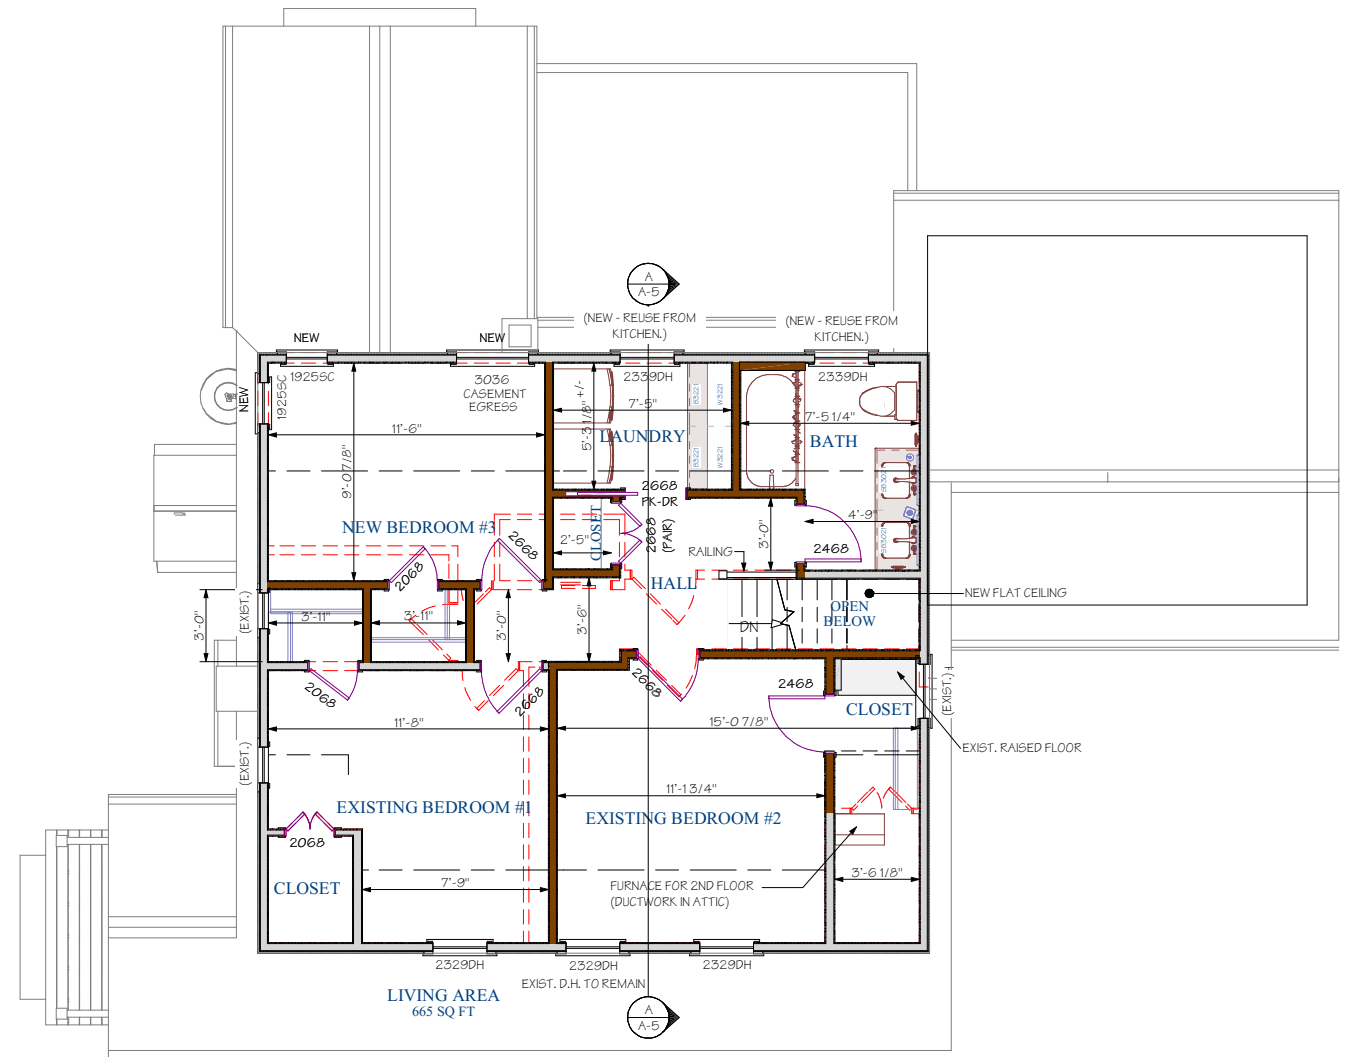

PROPOSED SECOND FLOOR PLAN
SCALE: 1/8"=1'-0"

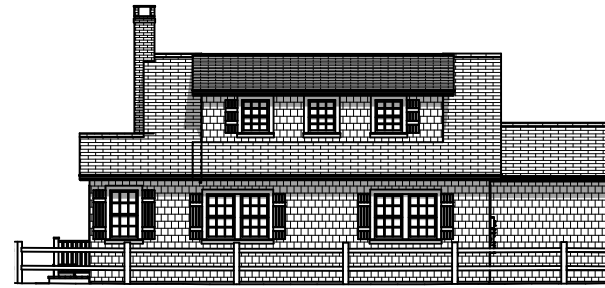

EXISTING FRONT ELEVATION

SCALE: 1/16"=1'-0"



PROPOSED RENDERINGS




PROPOSED FRONT ELEVATION

SCALE: 1/8"=1'-0"


FRONT PORCH

REAR DORMER

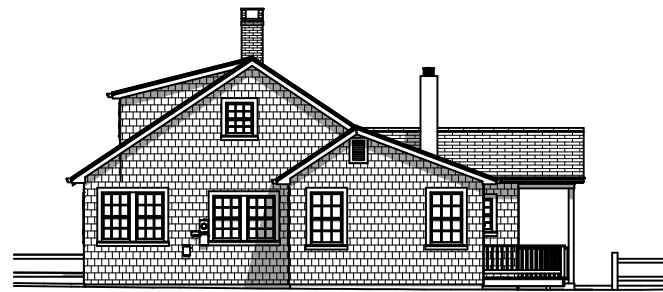


EXISTING RIGHT ELEVATION

SCALE: 1/16"=1'-0"

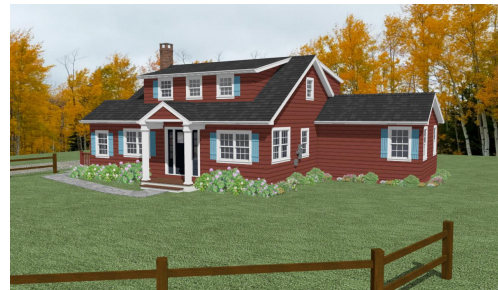


PROPOSED RENDERINGS

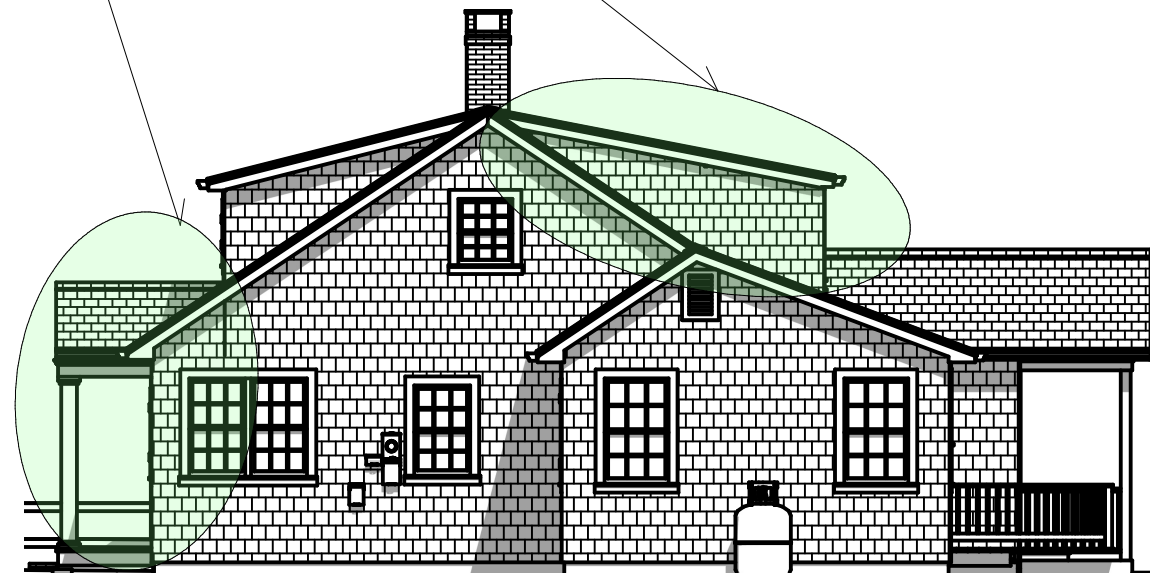

PROPOSED RIGHT ELEVATION

SCALE: 1/8"=1'-0"

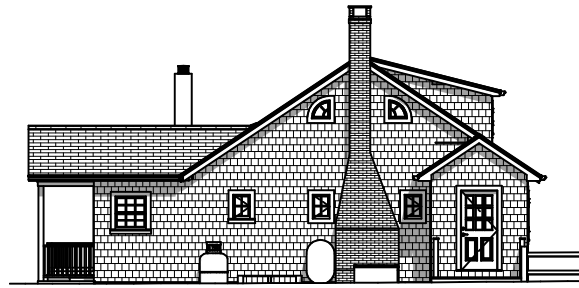


EXISTING LEFT ELEVATION

SCALE: 1/16"=1'-0"



PROPOSED RENDERINGS

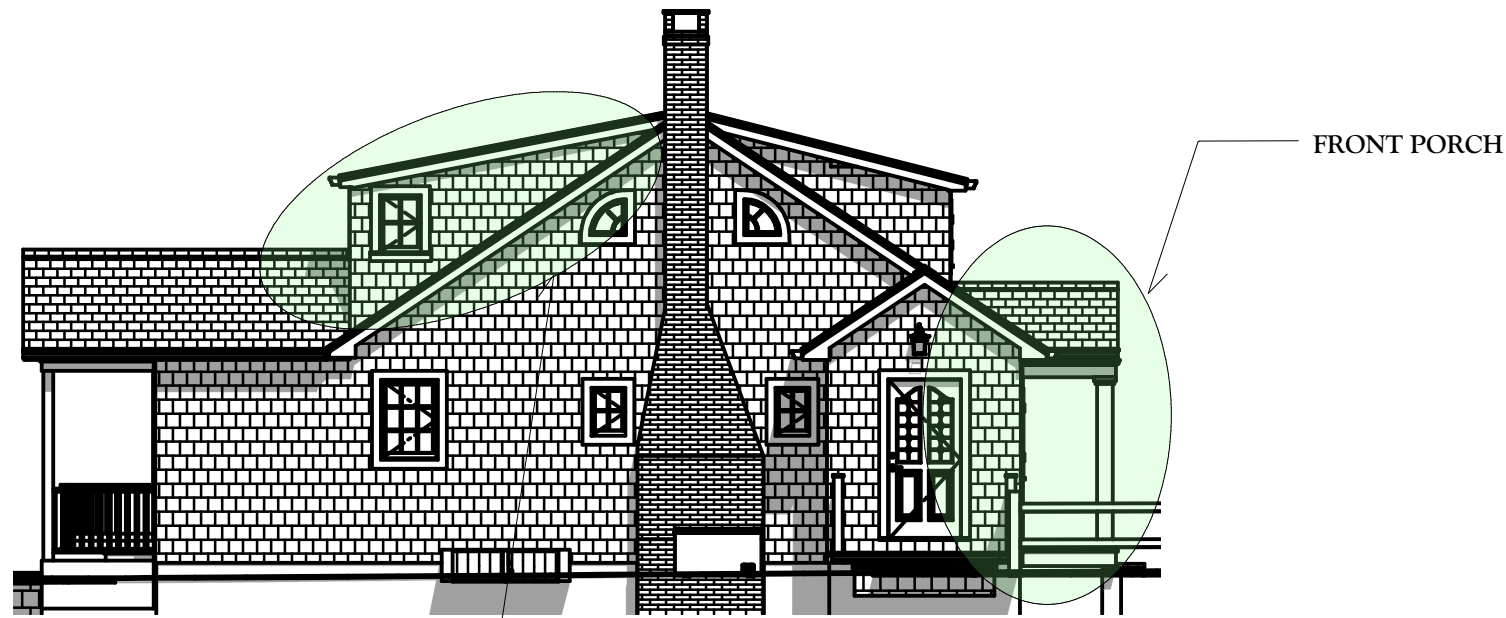


FRONT PORCH

PROPOSED LEFT ELEVATION

SCALE: 1/8"=1'-0"

REAR DORMER

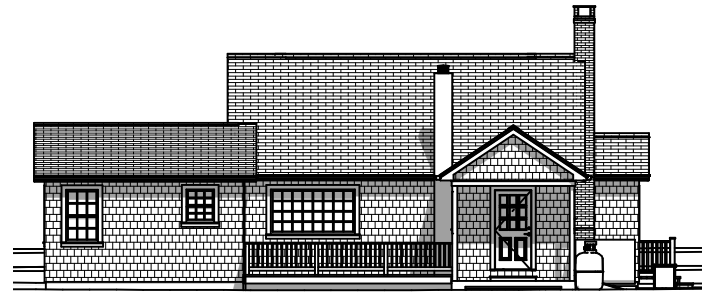


EXISTING REAR ELEVATION

SCALE: 1/16"=1'-0"



PROPOSED RENDERINGS

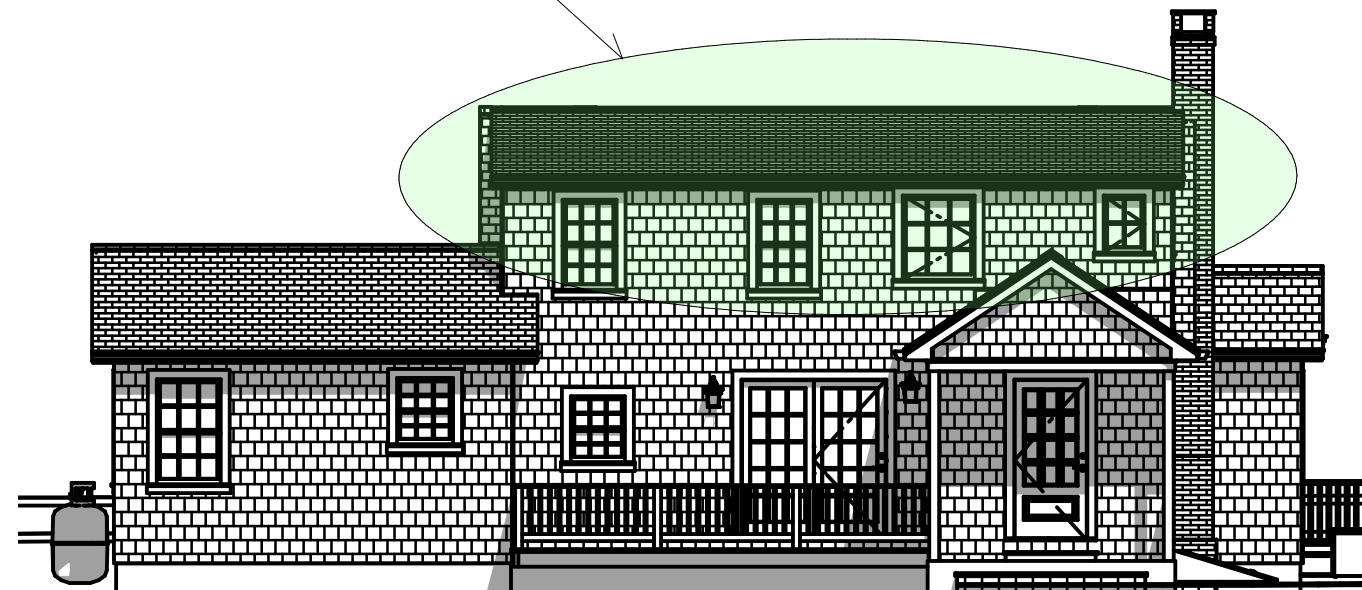

PROPOSED REAR ELEVATION

SCALE: 1/8"=1'-0"