

This drawing is the property of the ARC Studios, LLC and has been prepared specifically for the Owner for this project at this site, and is not intended to be used for any other purpose, location or Owner without written consent of ARC Studios, LLC.

DRAWING STATUS	
<input type="checkbox"/>	Preliminary
<input type="checkbox"/>	Bid Drawing
<input type="checkbox"/>	Contract Drawing
<input checked="" type="checkbox"/>	Permit Drawing
<input type="checkbox"/>	Not for Construction
<input type="checkbox"/>	Construction Drawing


DATE	STATUS	ISSUED FOR ZONING
9/25/20		

ARC STUDIOS  
LLC


ADDITIONAL AND RENOVATIONS  
63 HARDING DRIVE  
RIDGFIELD, CT 06879  
Drawings Prepared for:  
PETER AND JAMIE GORGAS

JOB NUMBER: 02-20  
SHEET NUMBER

A.2  
OF 5 SHEETS

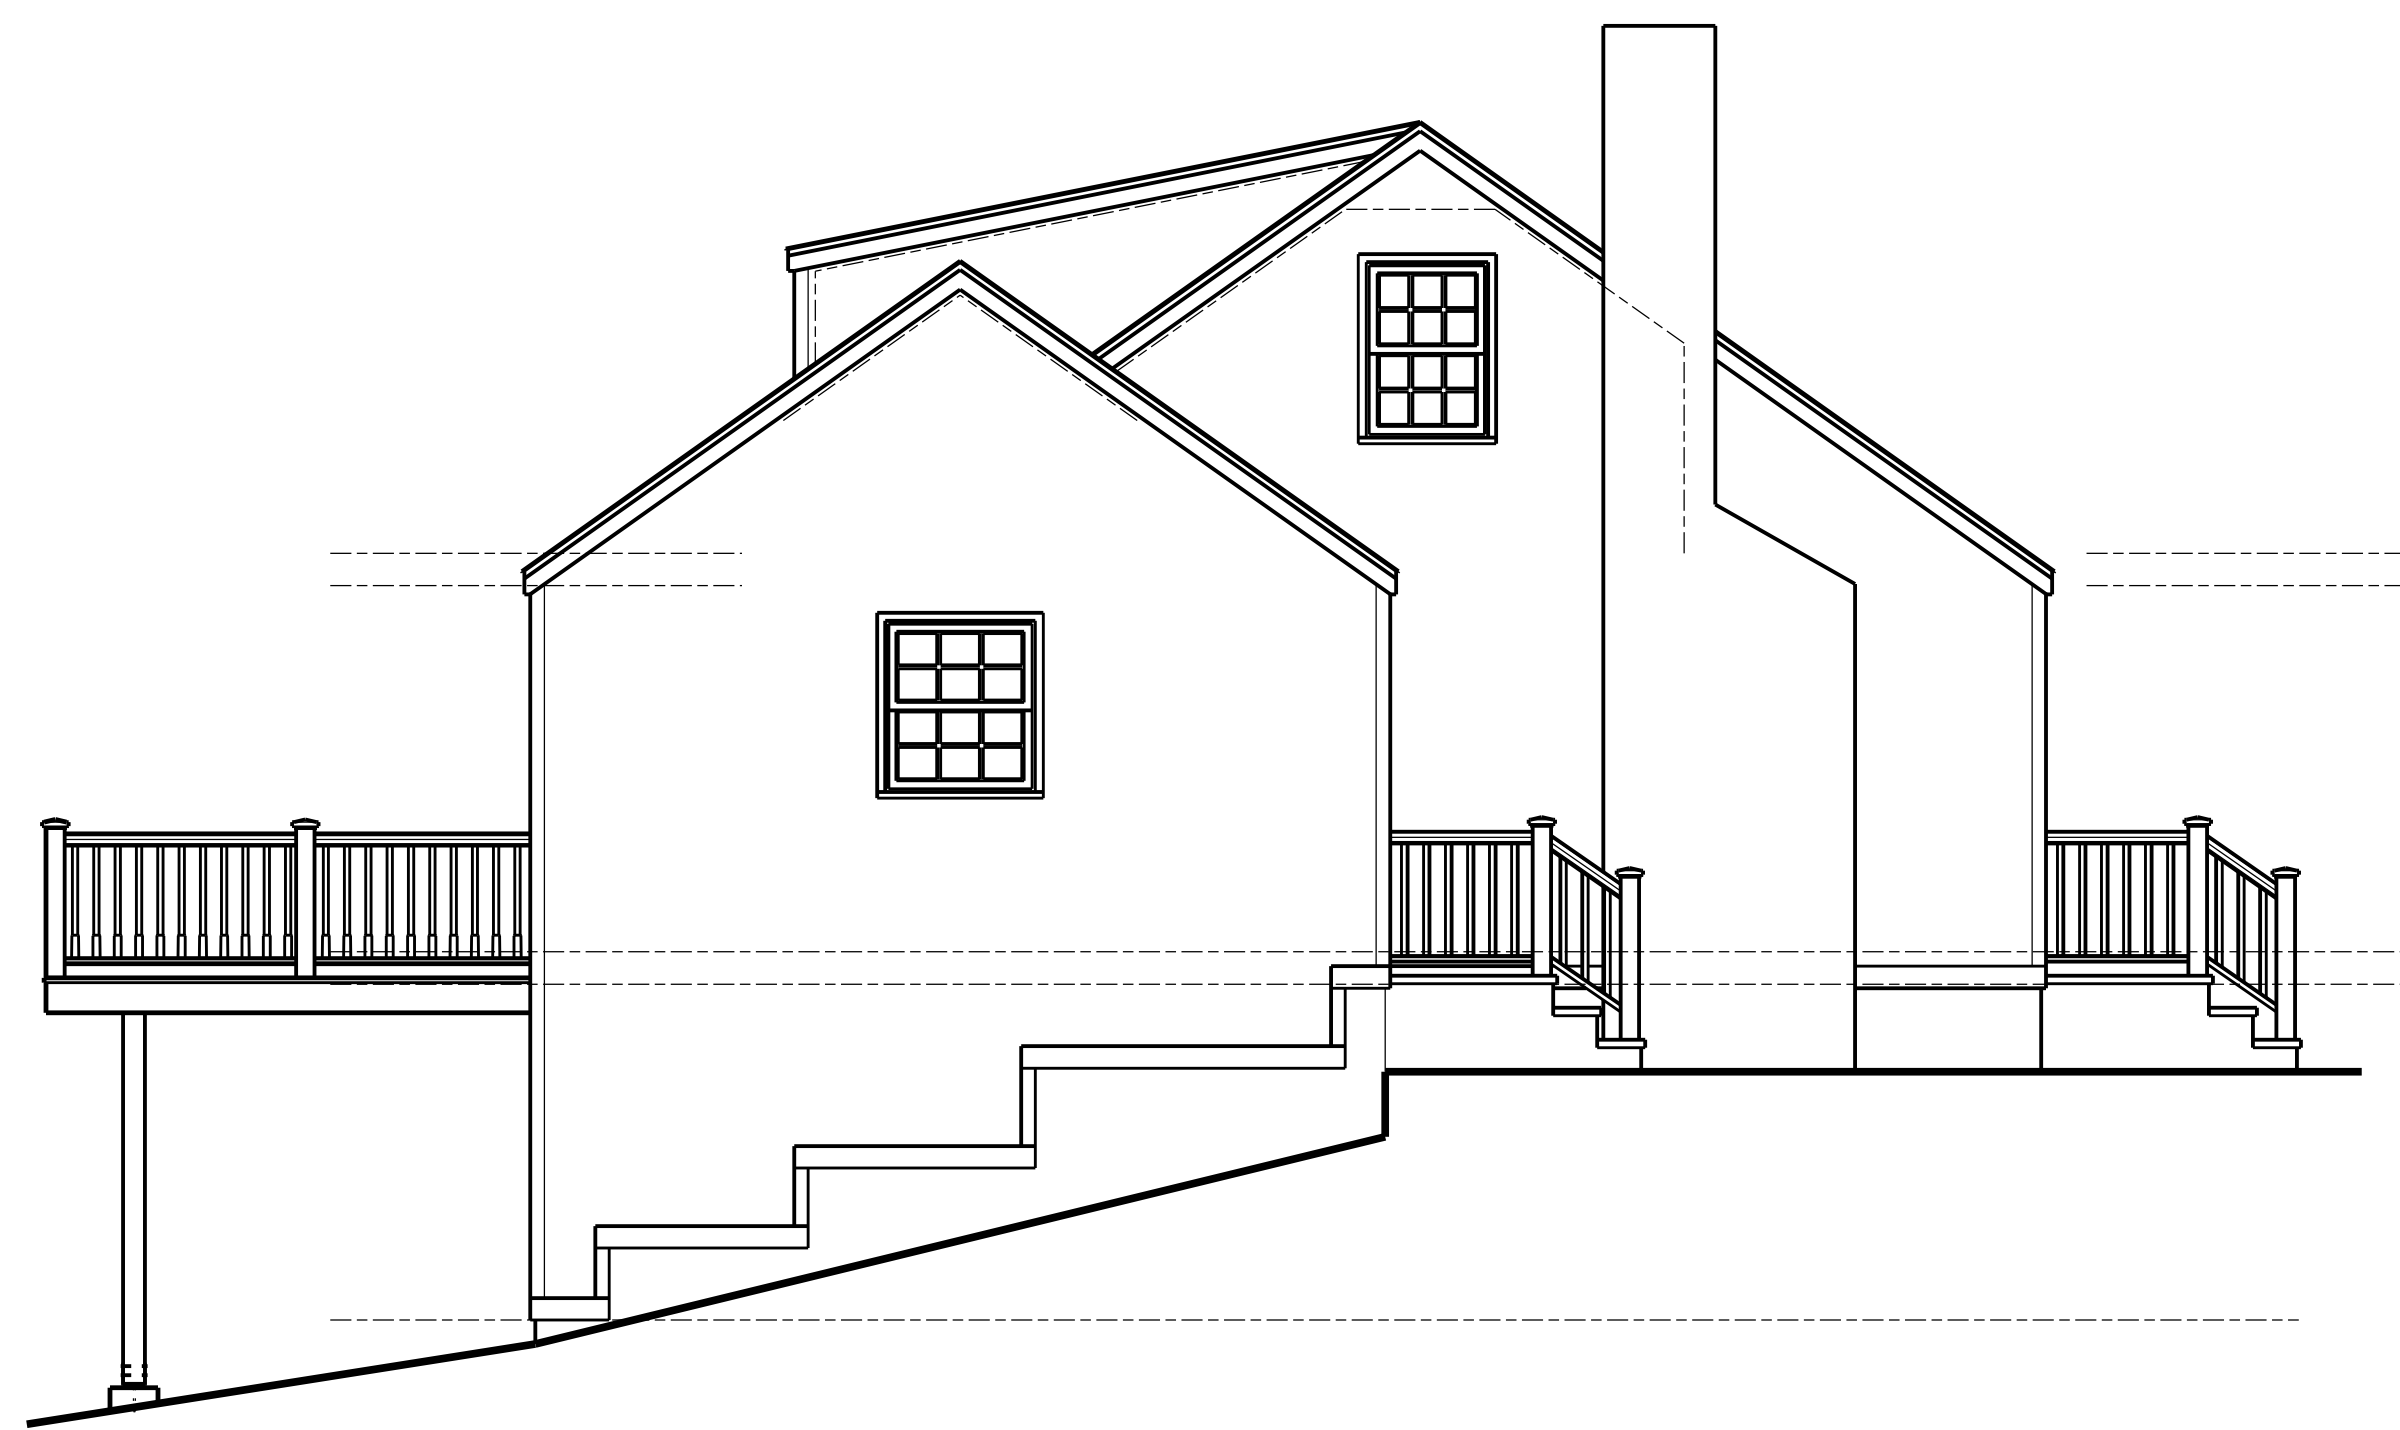


3 EXISTING LEFT SIDE ELEVATION  
A.2 SCALE: 1/4" = 1'-0"

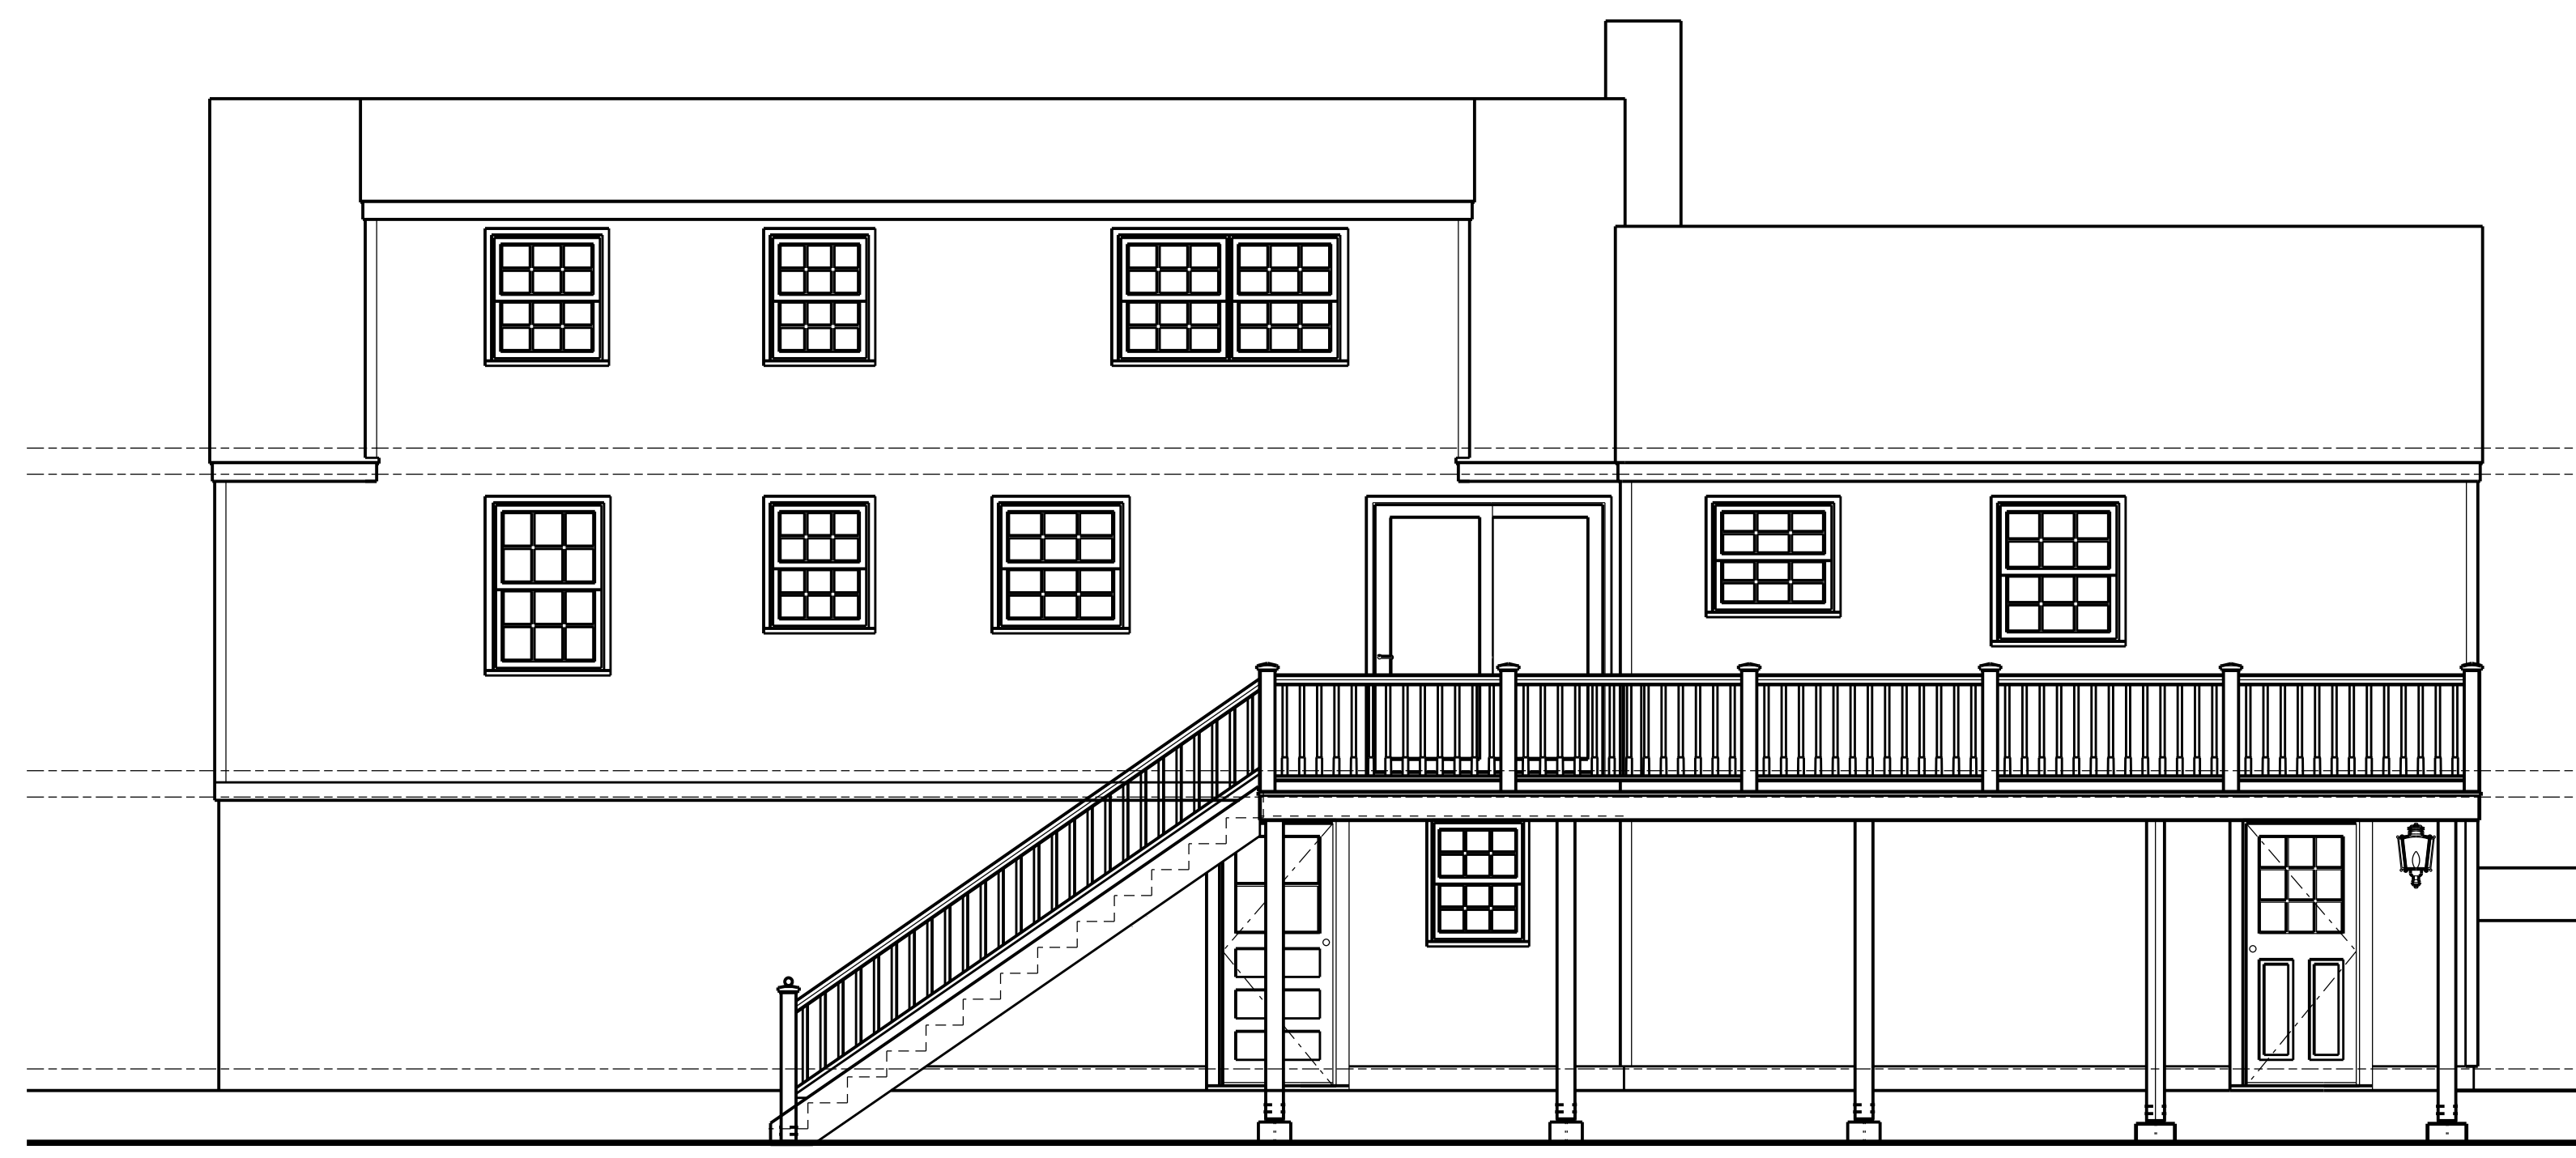

4 EXISTING REAR ELEVATION  
A.2 SCALE: 1/4" = 1'-0"



1 EXISTING FRONT ELEVATION  
A.2 SCALE: 1/4" = 1'-0"

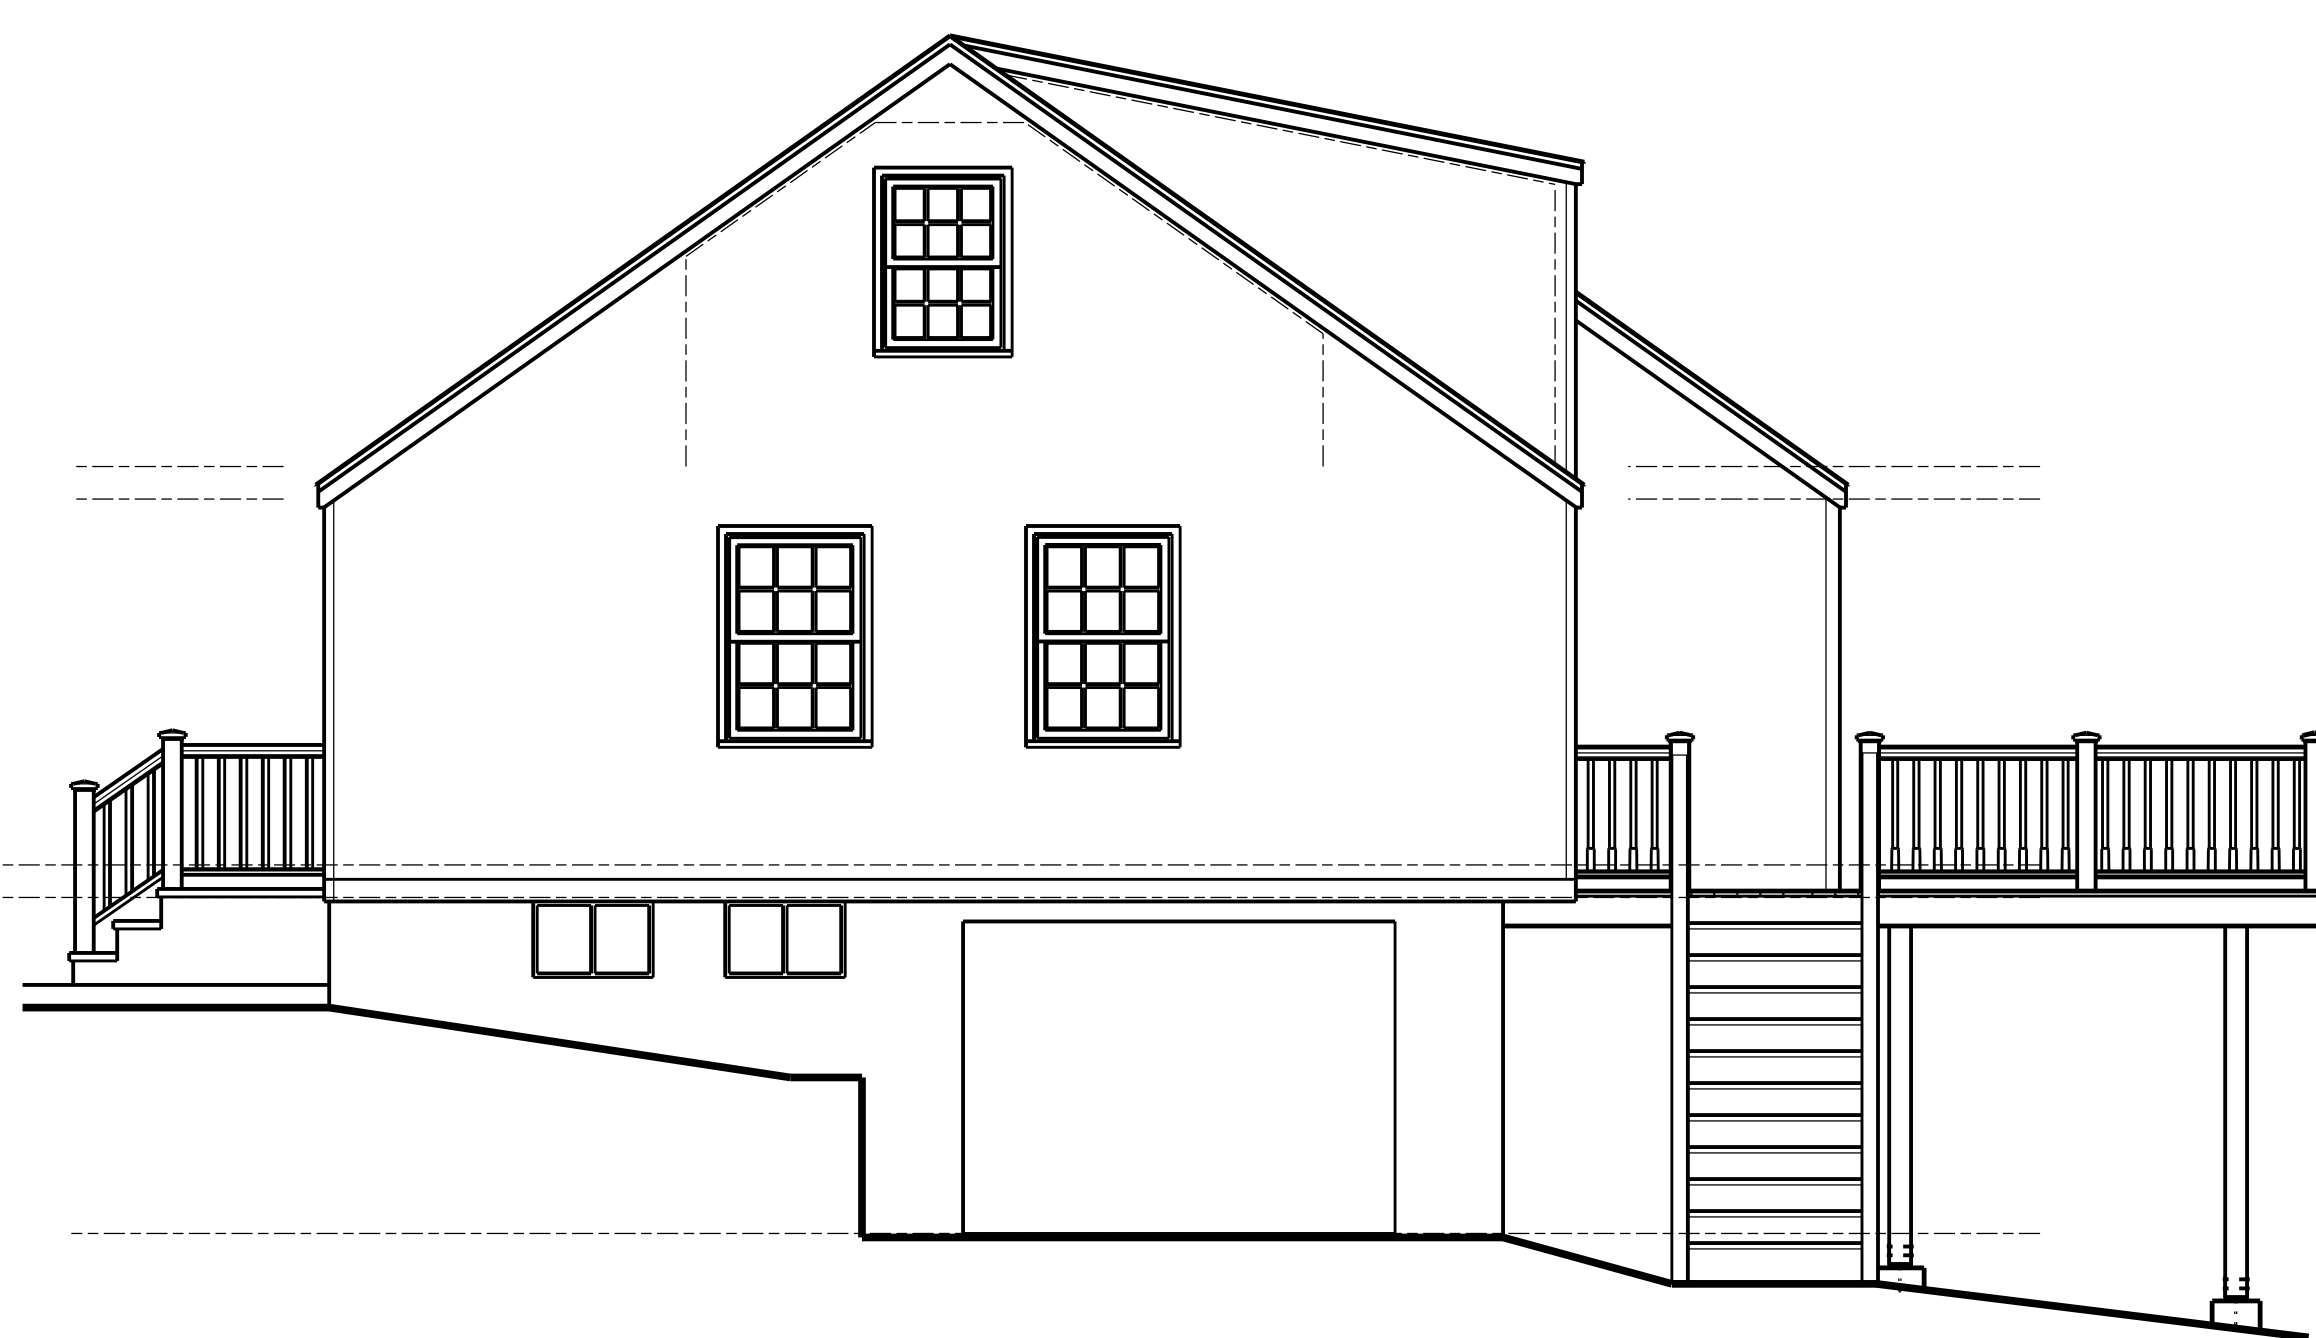

2 EXISTING RIGHT SIDE ELEVATION  
A.2 SCALE: 1/4" = 1'-0"