



MACMILLAN ARCHITECTS  
 18 BOULDER HILL ROAD  
 RIDGEFIELD, CT 06877  
 203-431-3329

**Notes:**  
 1. All drawings and written material constitute original work of the architect and may not be duplicated, used or disclosed without the written consent of the architect.  
 2. Do not scale drawings  
 3. All dimensions given are to face of stud or other material unless otherwise noted.

**ISSUES AND REVISIONS:**  
 9-26-22 ISSUE


PROJECT NO: 1329

PROJECT:  
 NEUMAN RESIDENCE  
 8 GREENFIELD AVENUE  
 RIDGEFIELD, CT


SEAL:

TITLE:  
 FLOOR PLANS

DRAWING NO:  
**A-100**

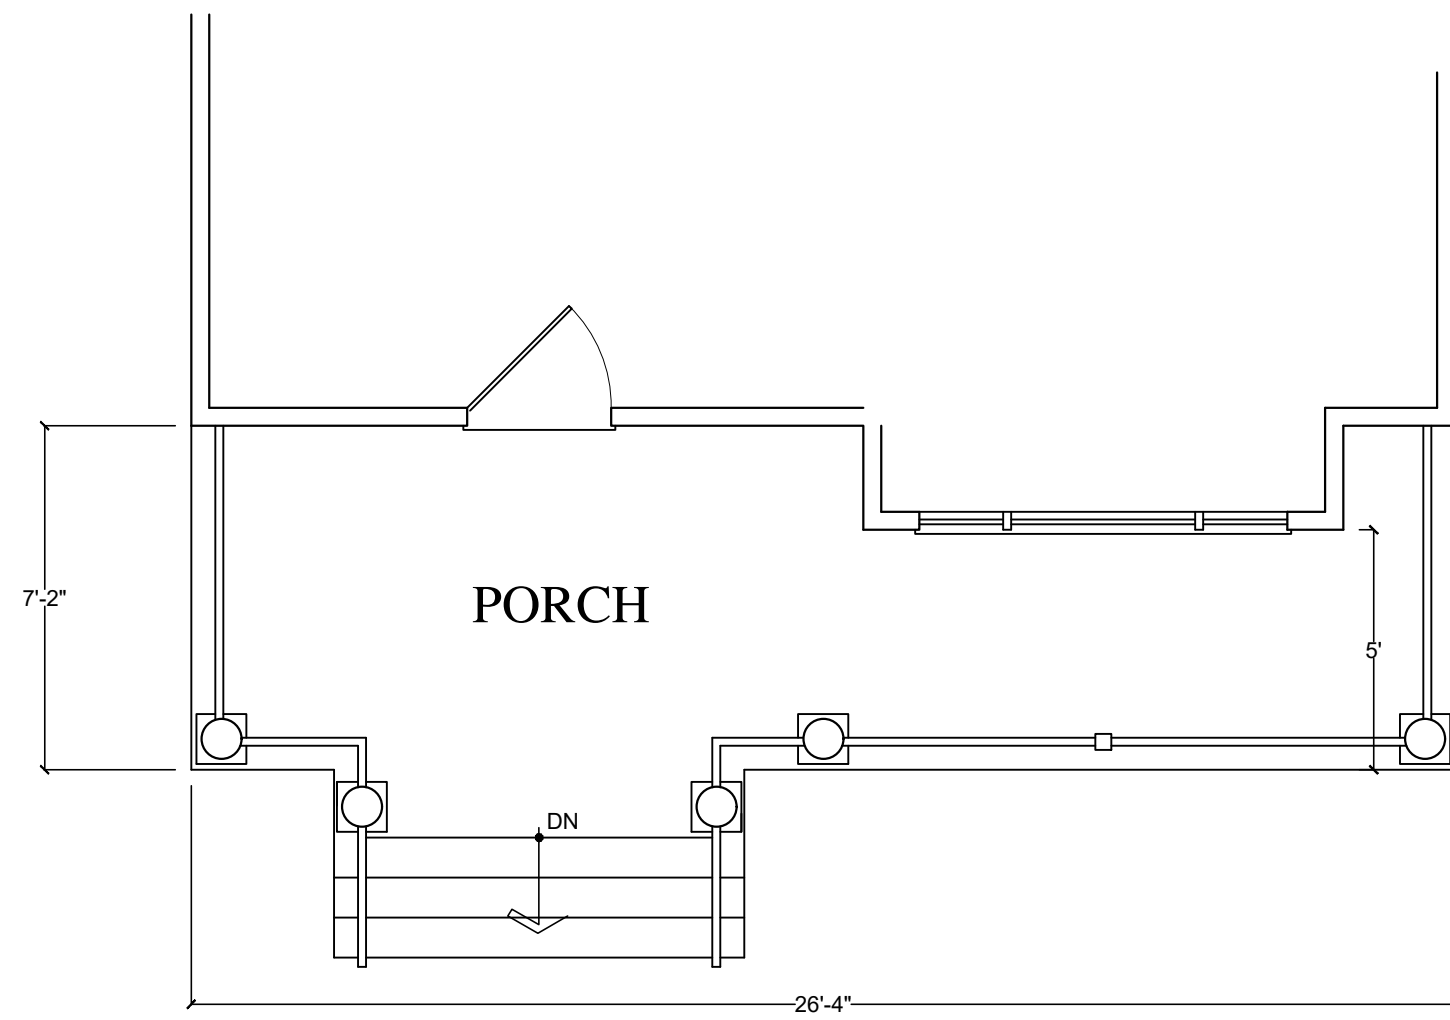

**PORCH PLAN**  
 SCALE 1/4" = 1'-0"

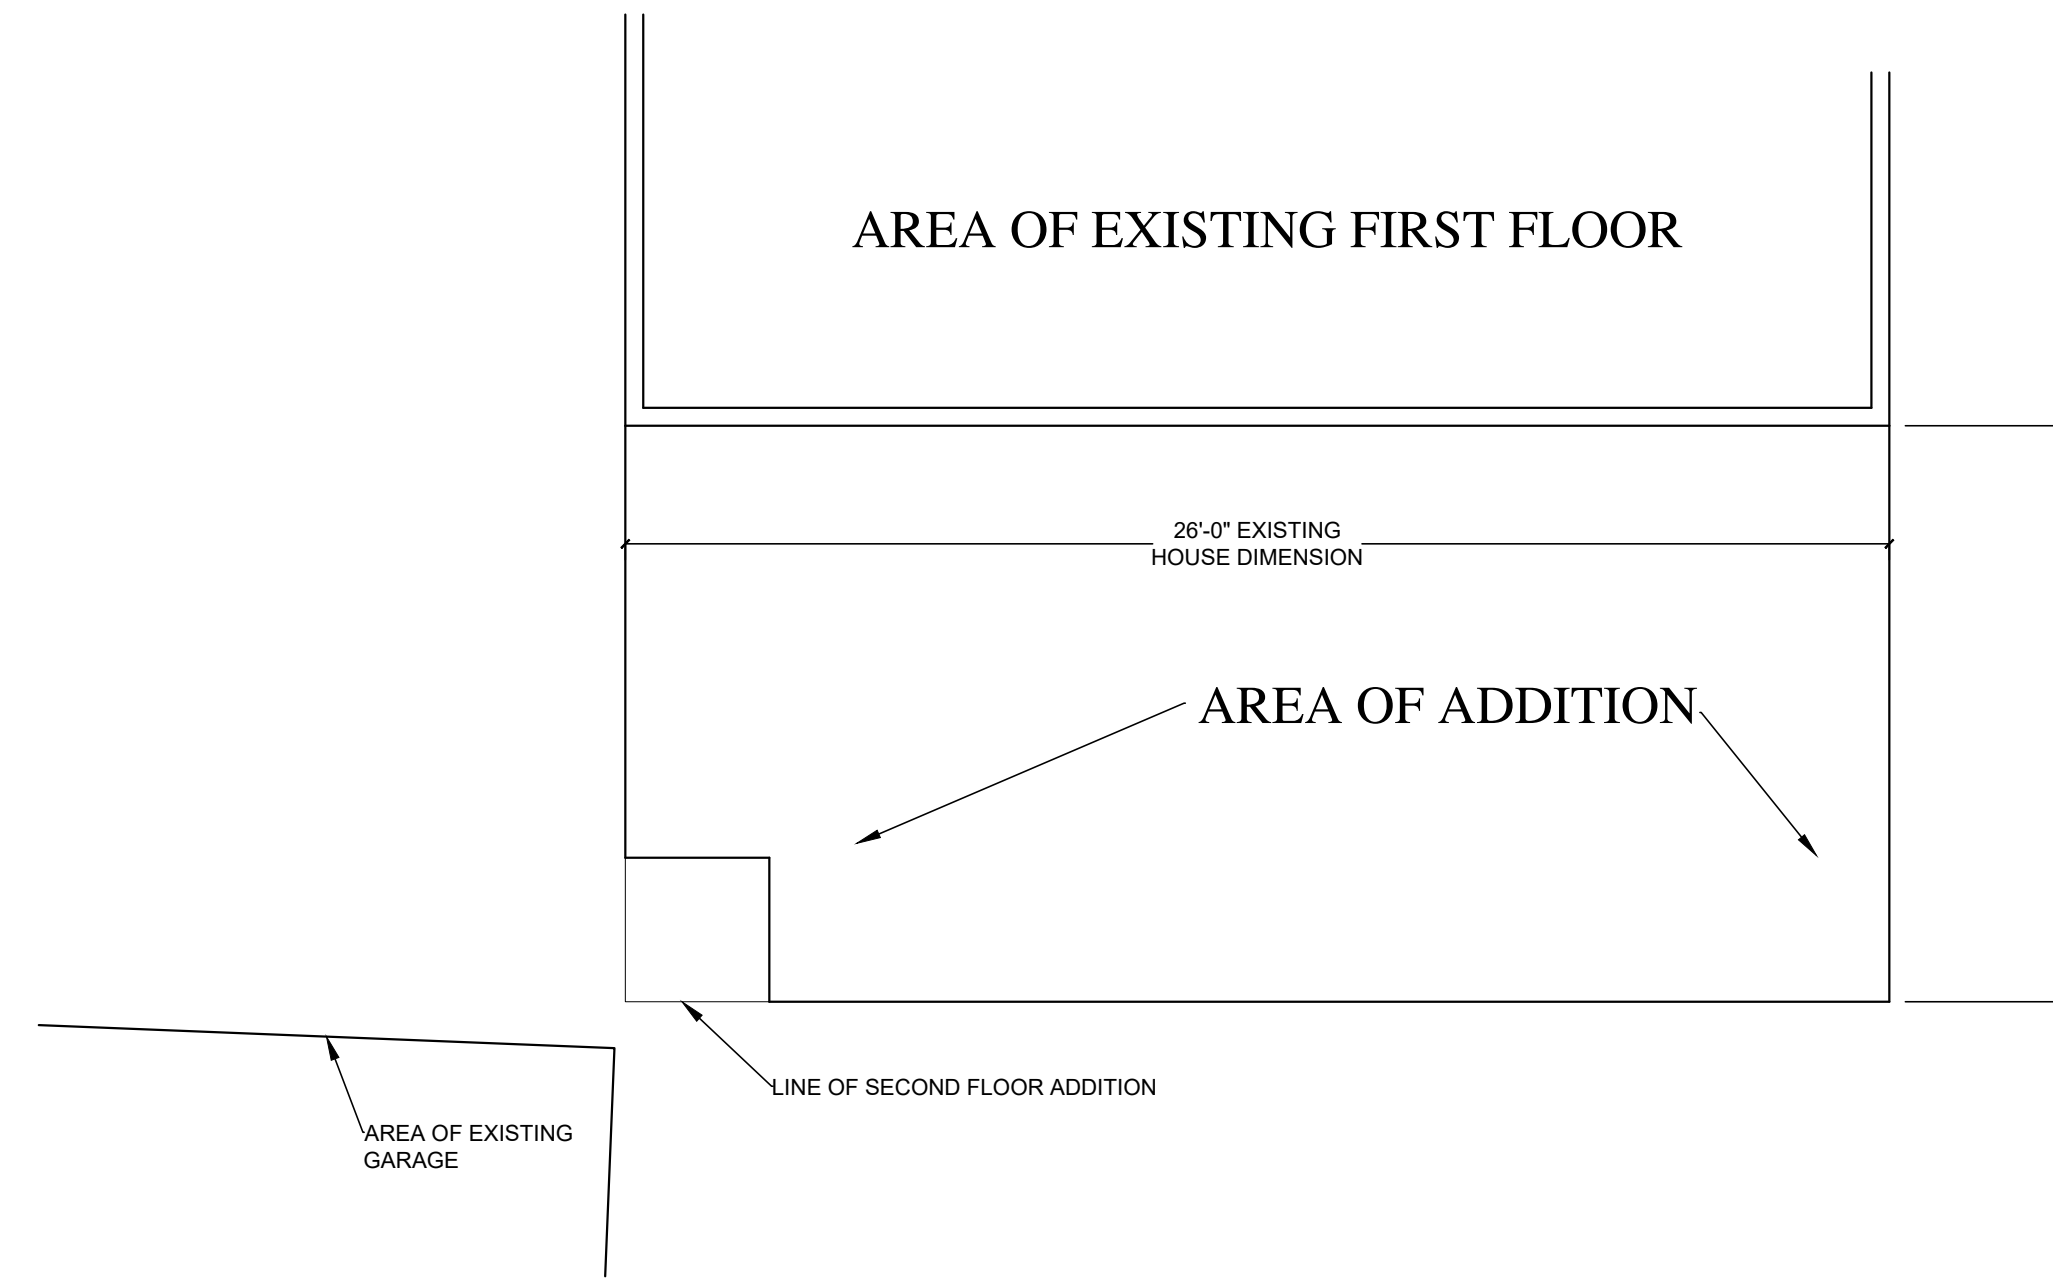

**ADDITION PLAN - FIRST FLOOR**  
 SCALE 1/4" = 1'-0"



**ENTRY ELEVATION**  
 SCALE 1/4" = 1'-0"



**REAR ELEVATION**  
 SCALE 1/4" = 1'-0"