

SITE PLAN

SCALE 1" = 20'-0"



MACMILLAN ARCHITECTS  
 18 BOULDER HILL ROAD  
 RIDGEFIELD, CT 06877  
 203-431-3329

Notes:  
 1. All drawings and written material constitute original work of the architect and may not be duplicated, used or disclosed without the written consent of the architect.  
 2. Do not scale drawings.  
 3. All dimensions given are to face of slab or other material unless otherwise noted.

ISSUES AND REVISIONS:  
 8-27-21 ZBA


PROJECT NO: 2381

PROJECT:  
 SURBEY RESIDENCE  
 6 RAMAPOO ROAD  
 RIDGEFIELD, CT


SEAL:

TITLE:  
 FLOOR PLANS


DRAWING NO:  
**A-101**

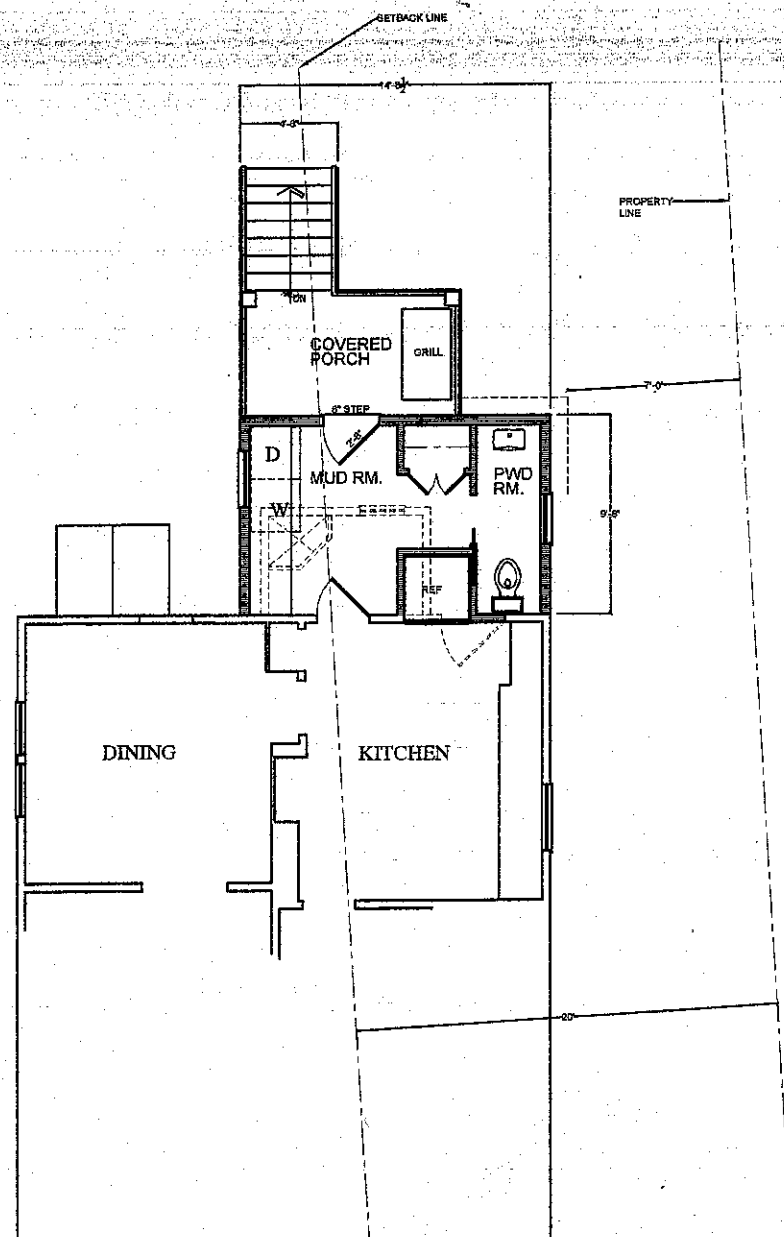

**PROPOSED FIRST FLOOR PLAN**  
 SCALE 1/4" = 1'-0"

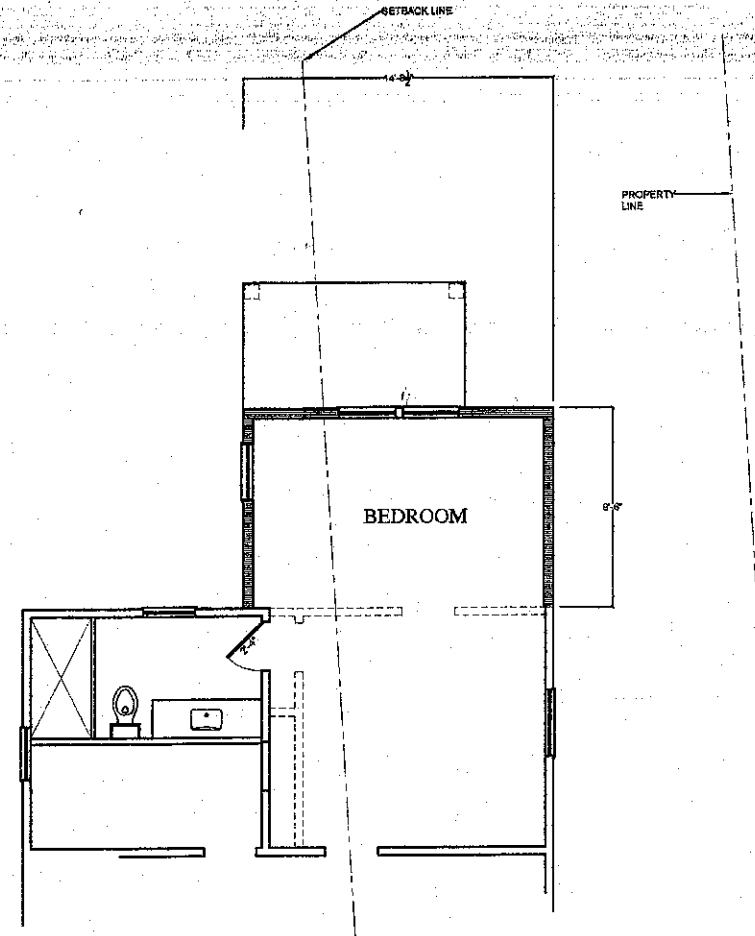

**PROPOSED SECOND FLOOR PLAN**  
 SCALE 1/4" = 1'-0"

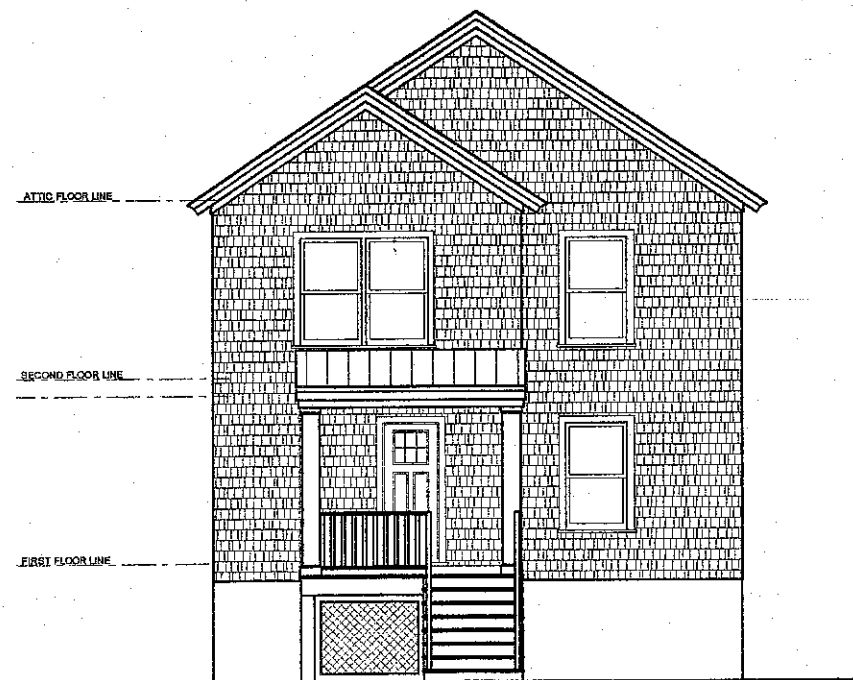

**PROPOSED REAR ELEVATION**  
 SCALE 1/4" = 1'-0"