



MACMILLAN ARCHITECTS
 18 BOULDER HILL ROAD
 RIDGEFIELD, CT 06877
 203-431-3329

Notes:
 1. All drawings and written material constitute original work of the architect and may not be duplicated, used or disclosed without the written consent of the architect.
 2. Do not scale drawings
 3. All dimensions given are to face of stud or other material unless otherwise noted.

ISSUES AND REVISIONS:
 10-18-22 REVISED LAYOUT

PROJECT NO: 1275


PROJECT:
 LIONTONIA RESIDENCE
 81 WHIPSTICK ROAD
 RIDGEFIELD, CT

SEAL:


TITLE:
 FLOOR PLAN

DRAWING NO:

A-101A

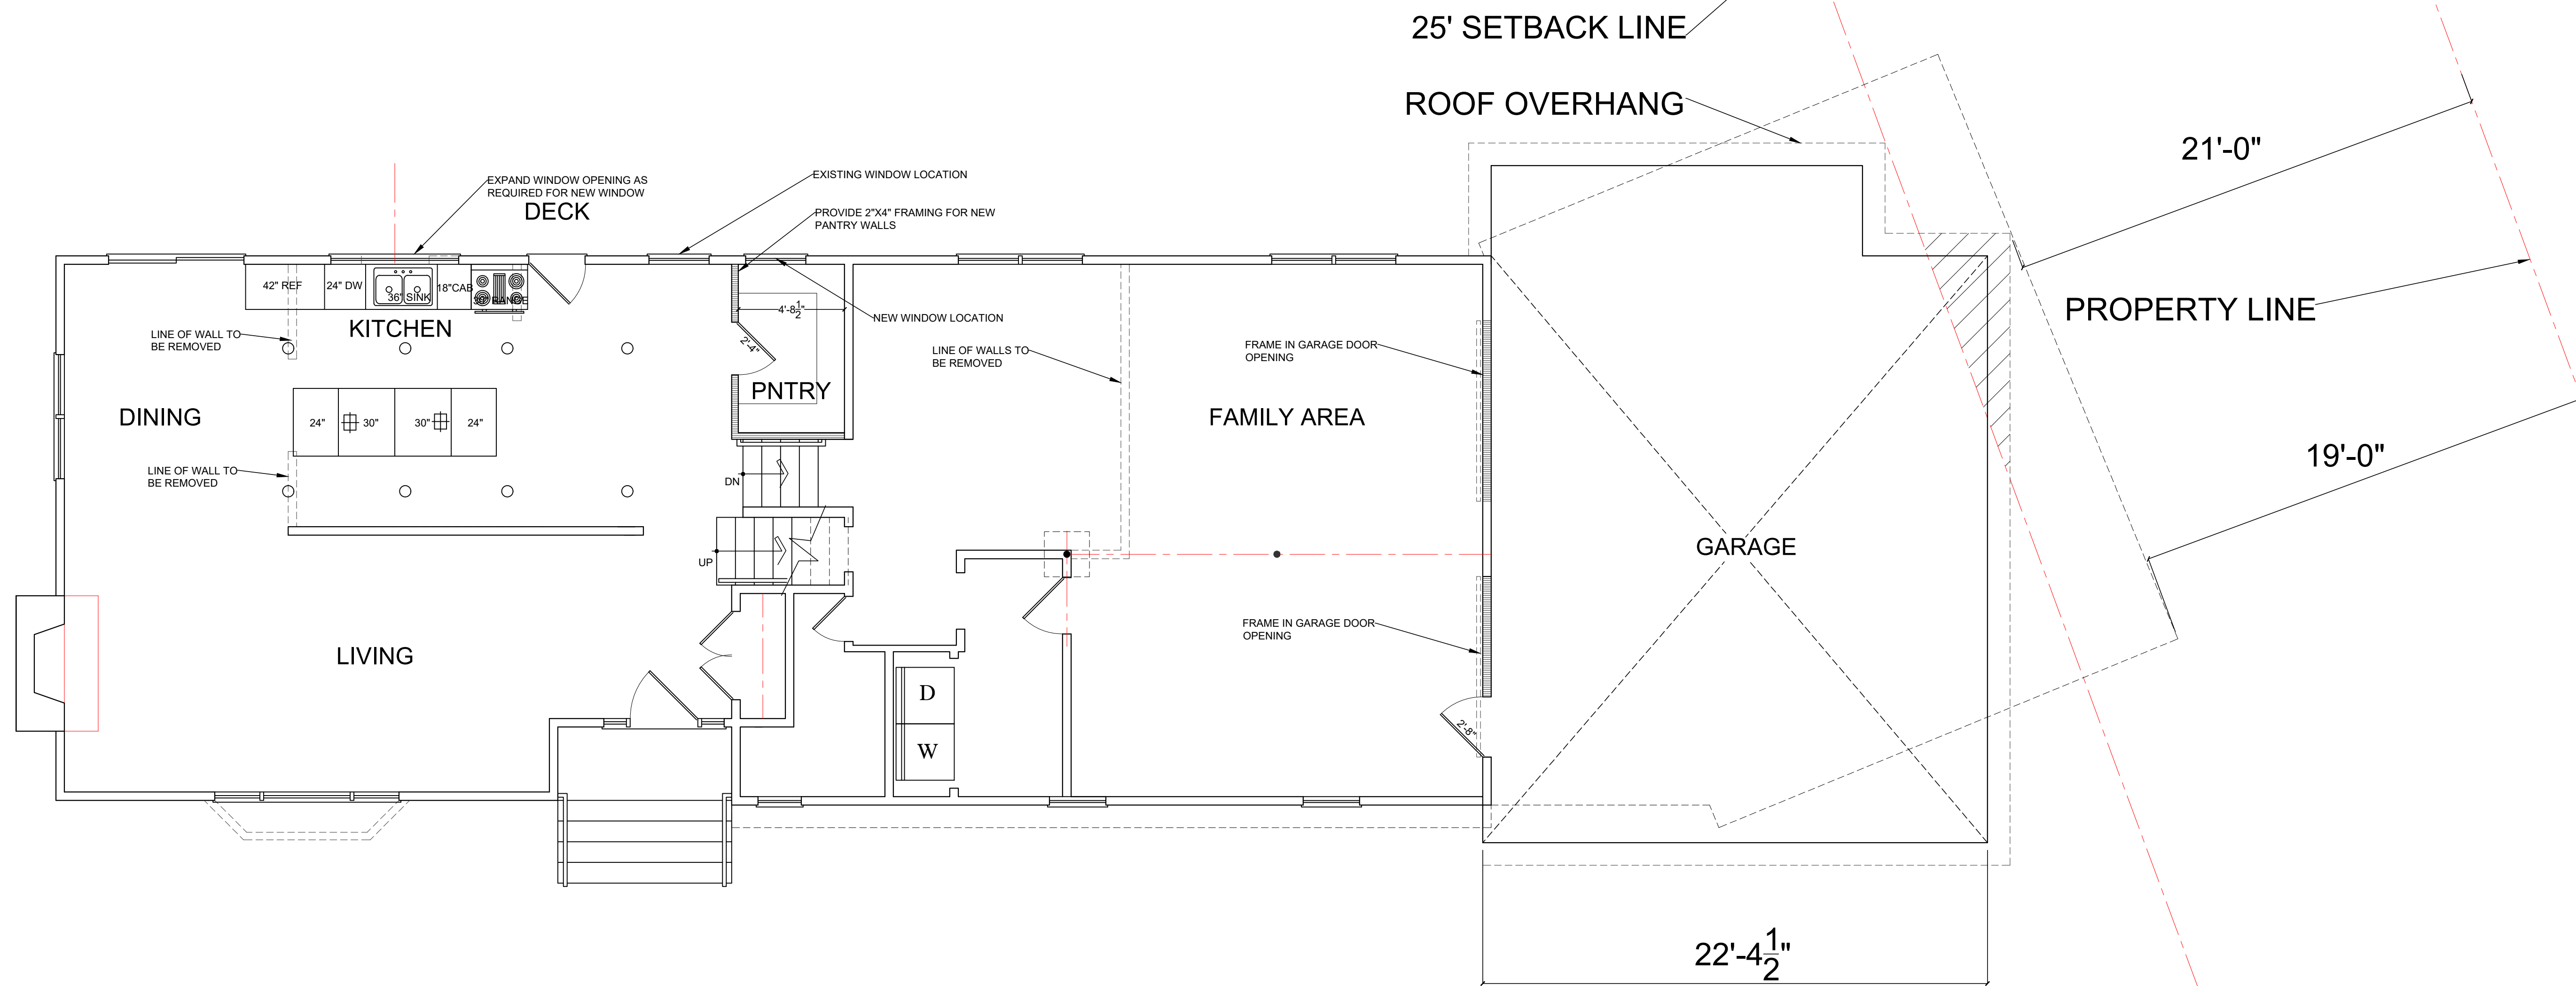

PROPOSED FLOOR PLAN
 SCALE 1/4" = 1'-0"

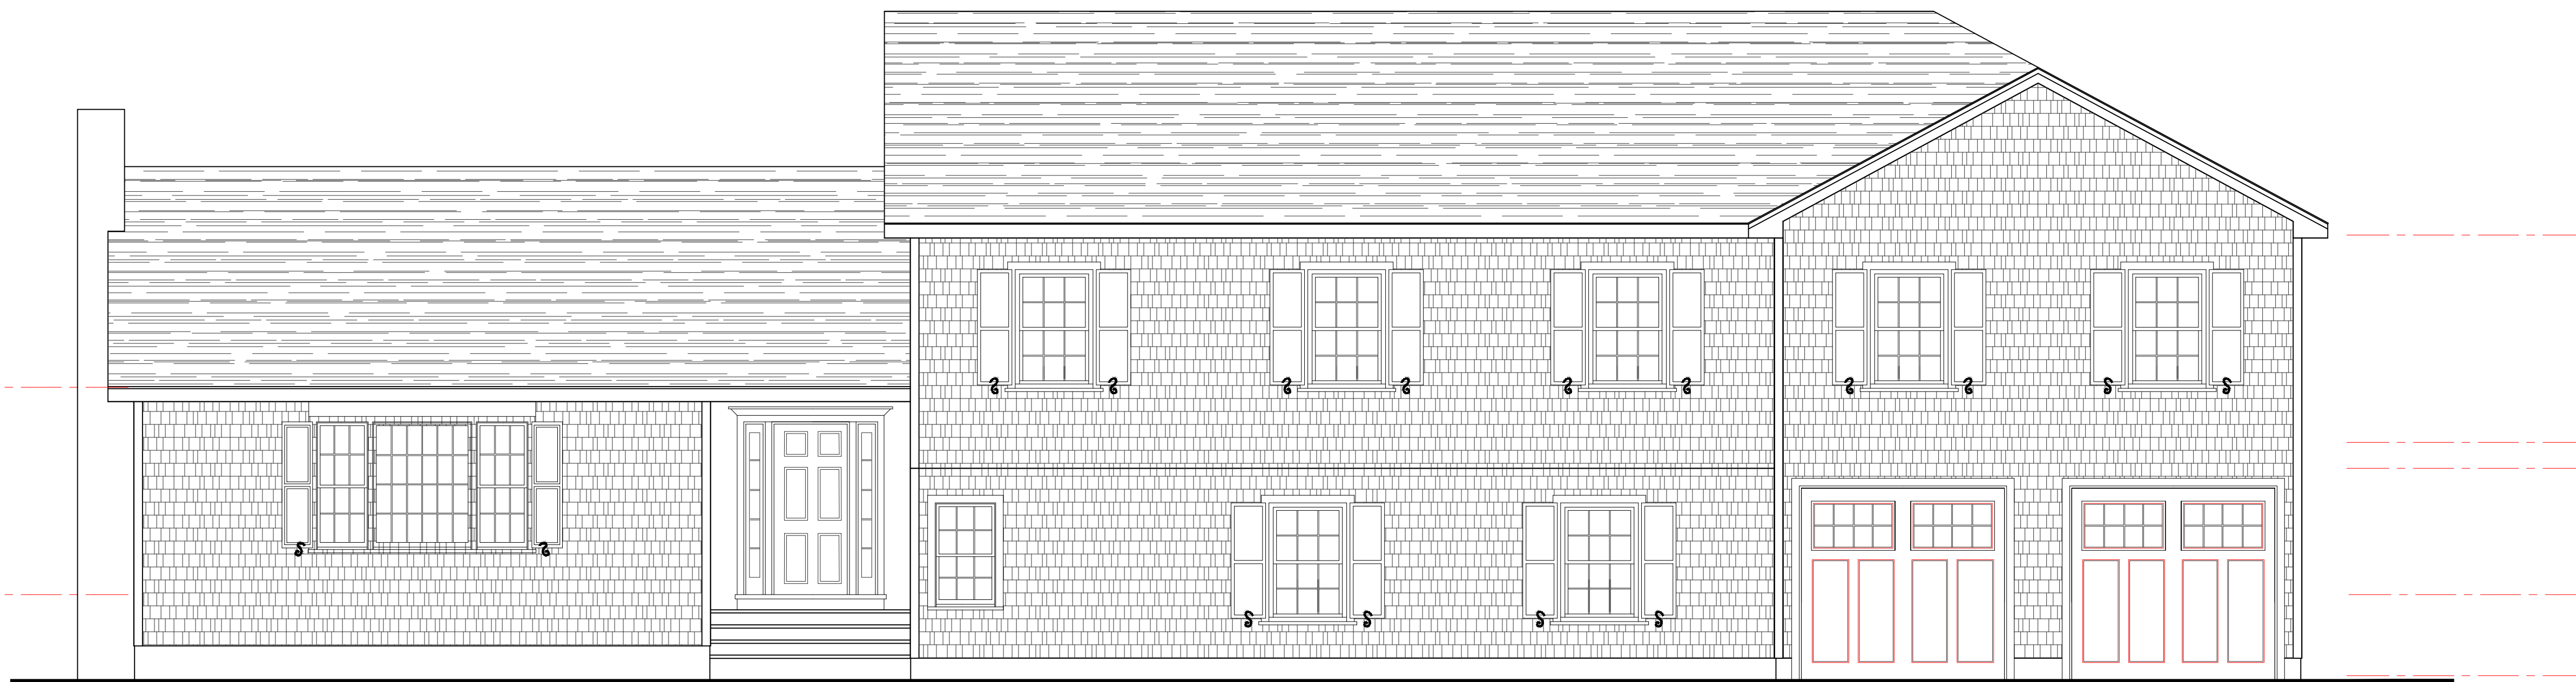

ENTRY ELEVATION
 SCALE 1/4" = 1'-0"