




MACMILLAN ARCHITECTS  
 18 BOULDER HILL ROAD  
 RIDGEFIELD, CT 06877  
 203-431-3329

**Notes:**  
 1. All drawings and written material constitute original work of the architect and may not be duplicated, used or disclosed without the written consent of the architect.  
 2. Do not scale drawings  
 3. All dimensions given are to face of stud or other material unless otherwise noted.

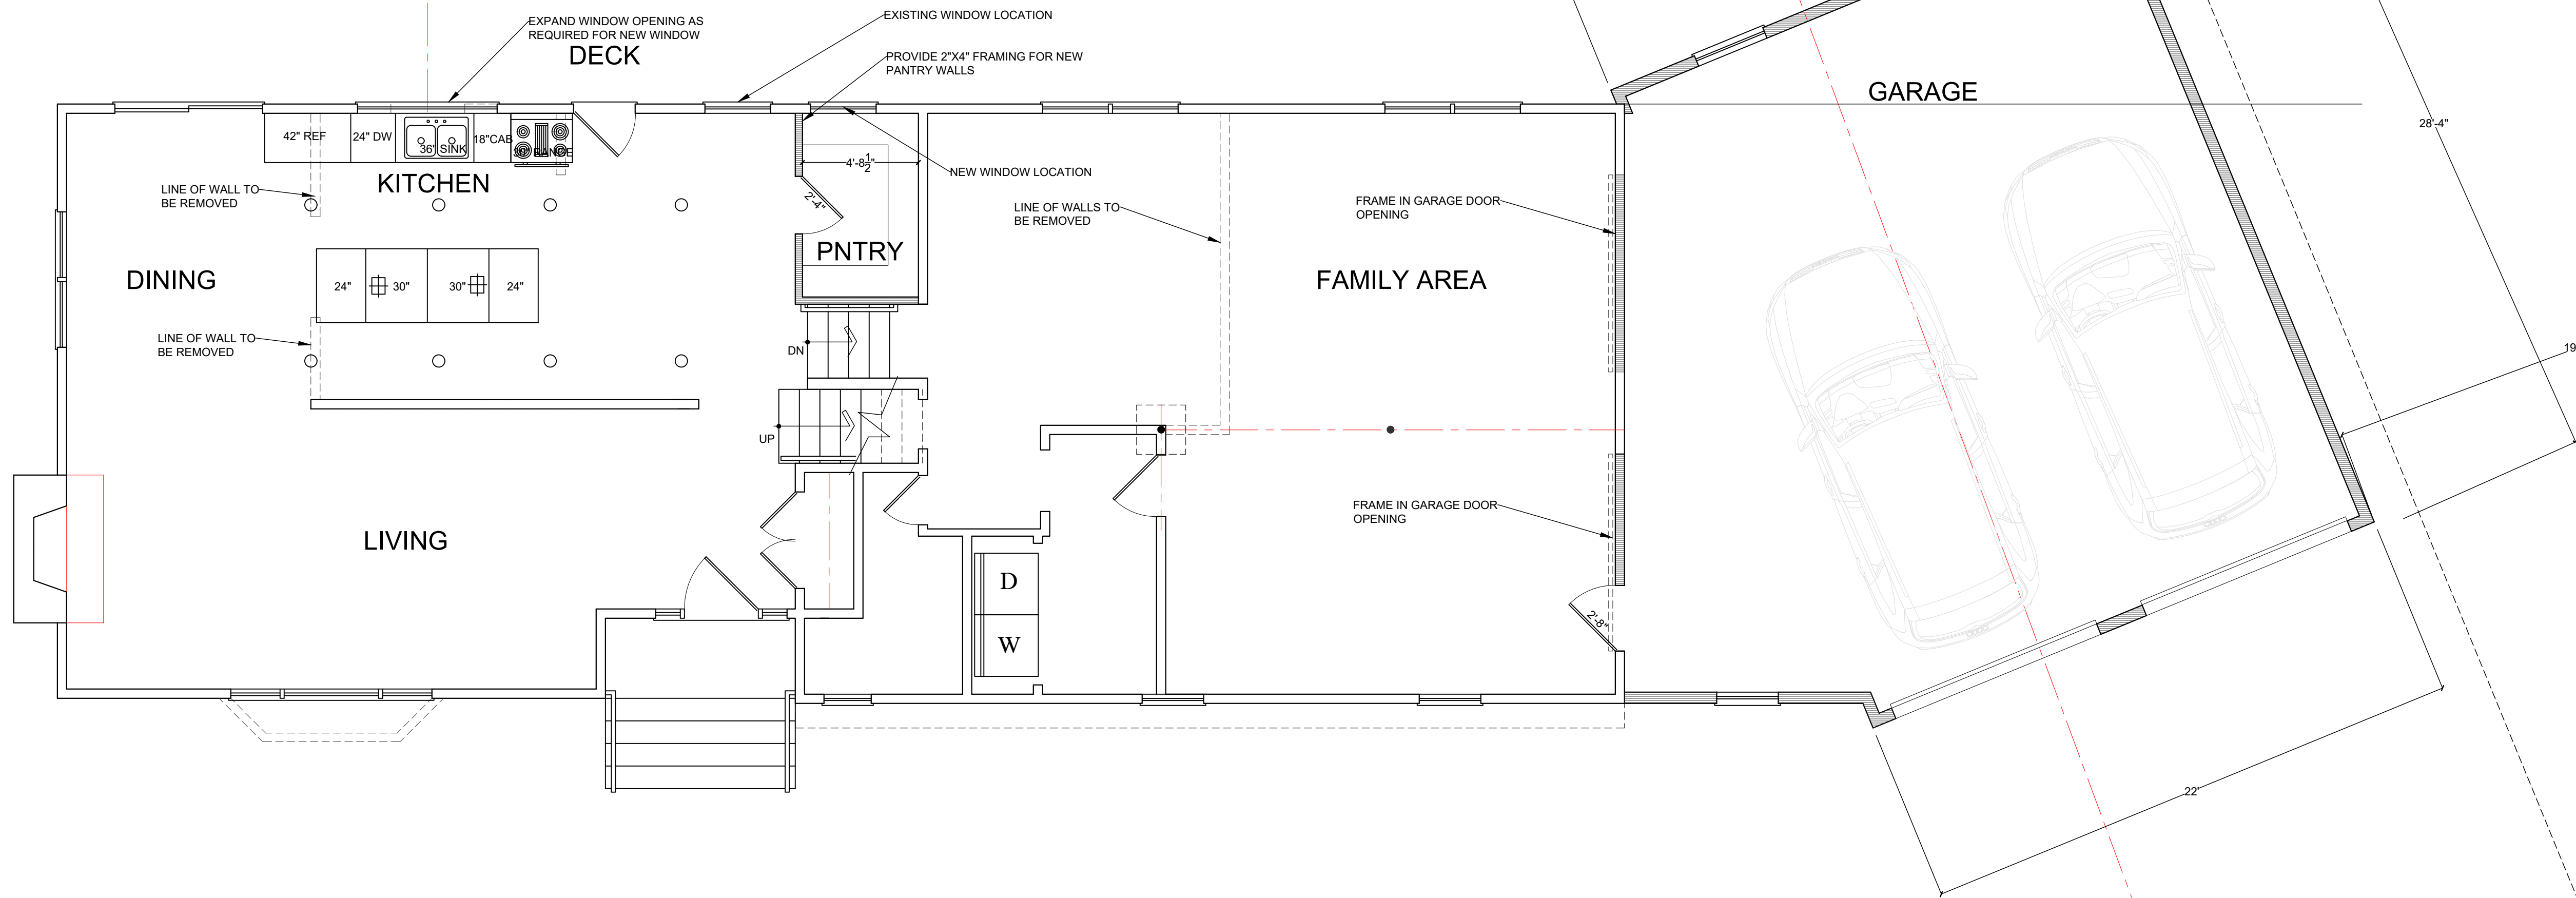

**PROPOSED FLOOR PLAN**  
 SCALE 1/4" = 1'-0"

**ISSUES AND REVISIONS:**

PROJECT NO: 1275


PROJECT:  
 LIONTONIA RESIDENCE  
 81 WHIPSTICK ROAD  
 RIDGEFIELD, CT

SEAL:

TITLE:  
 FLOOR PLAN

DRAWING NO:  
**A-100**


**ENTRY ELEVATION**  
 SCALE 1/4" = 1'-0"

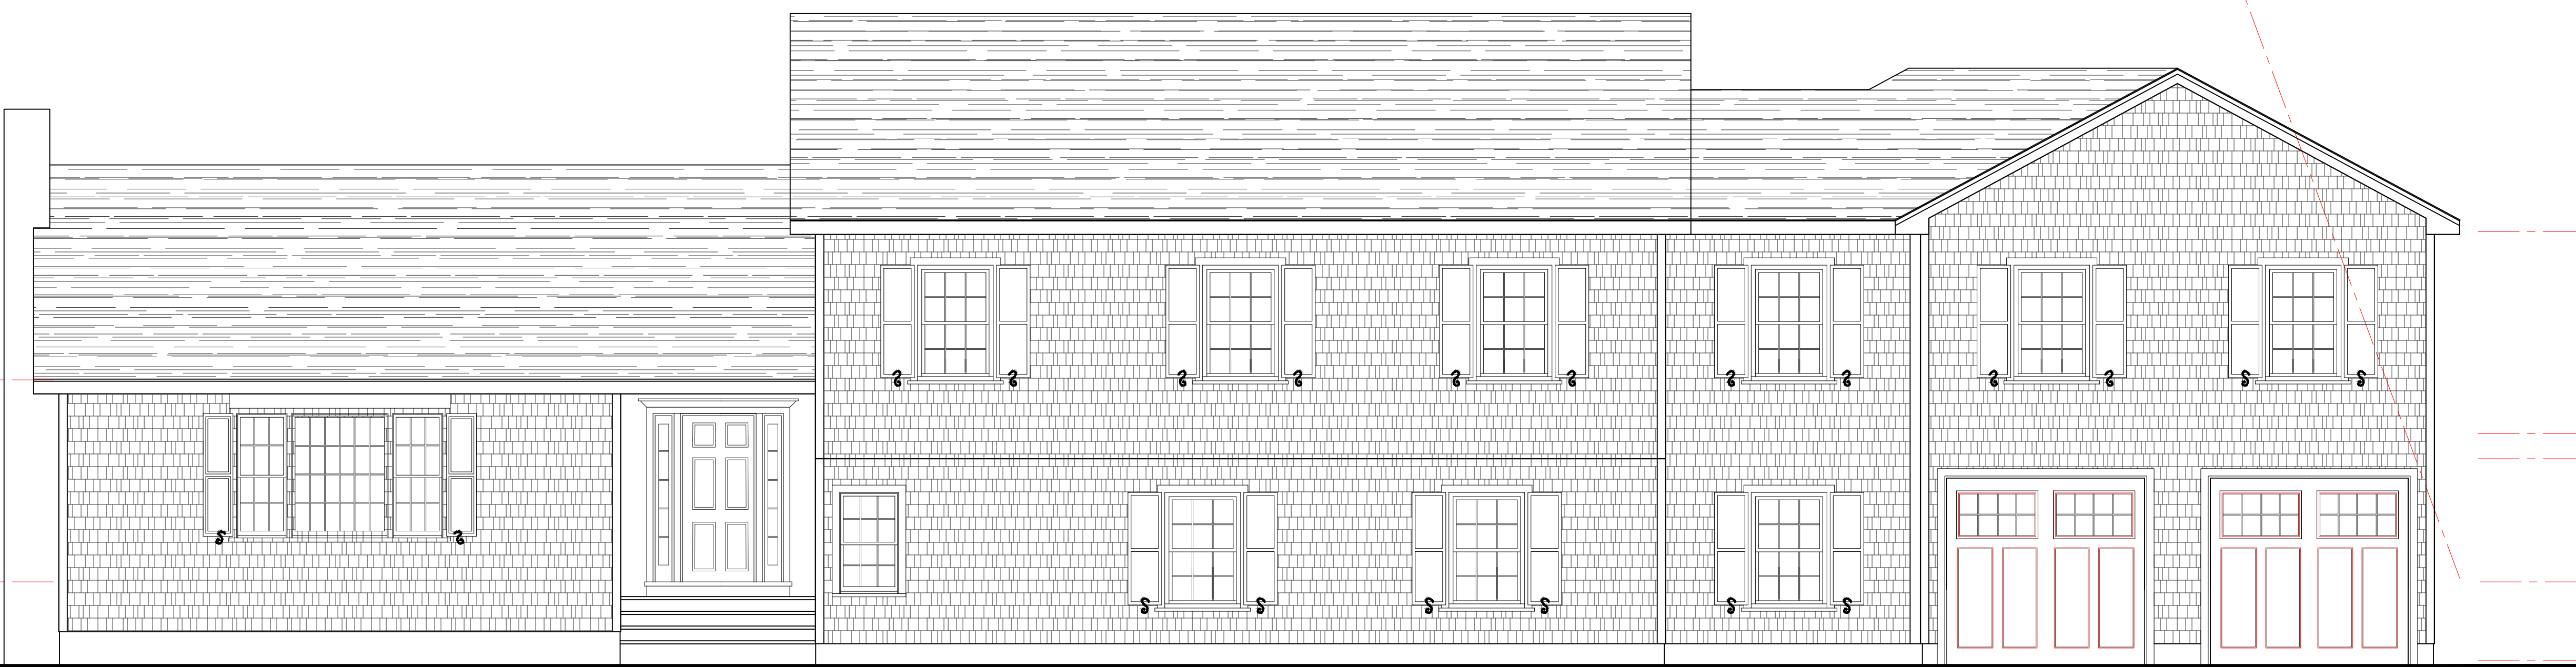



MACMILLAN ARCHITECTS  
18 BOULDER HILL ROAD  
RIDGEFIELD, CT 06877  
203-431-3329

- Notes:
1. All drawings and written material constitute original work of the architect and may not be duplicated, used or disclosed without the written consent of the architect.
  2. Do not scale drawings
  3. All dimensions given are to face of stud or other material unless otherwise noted.

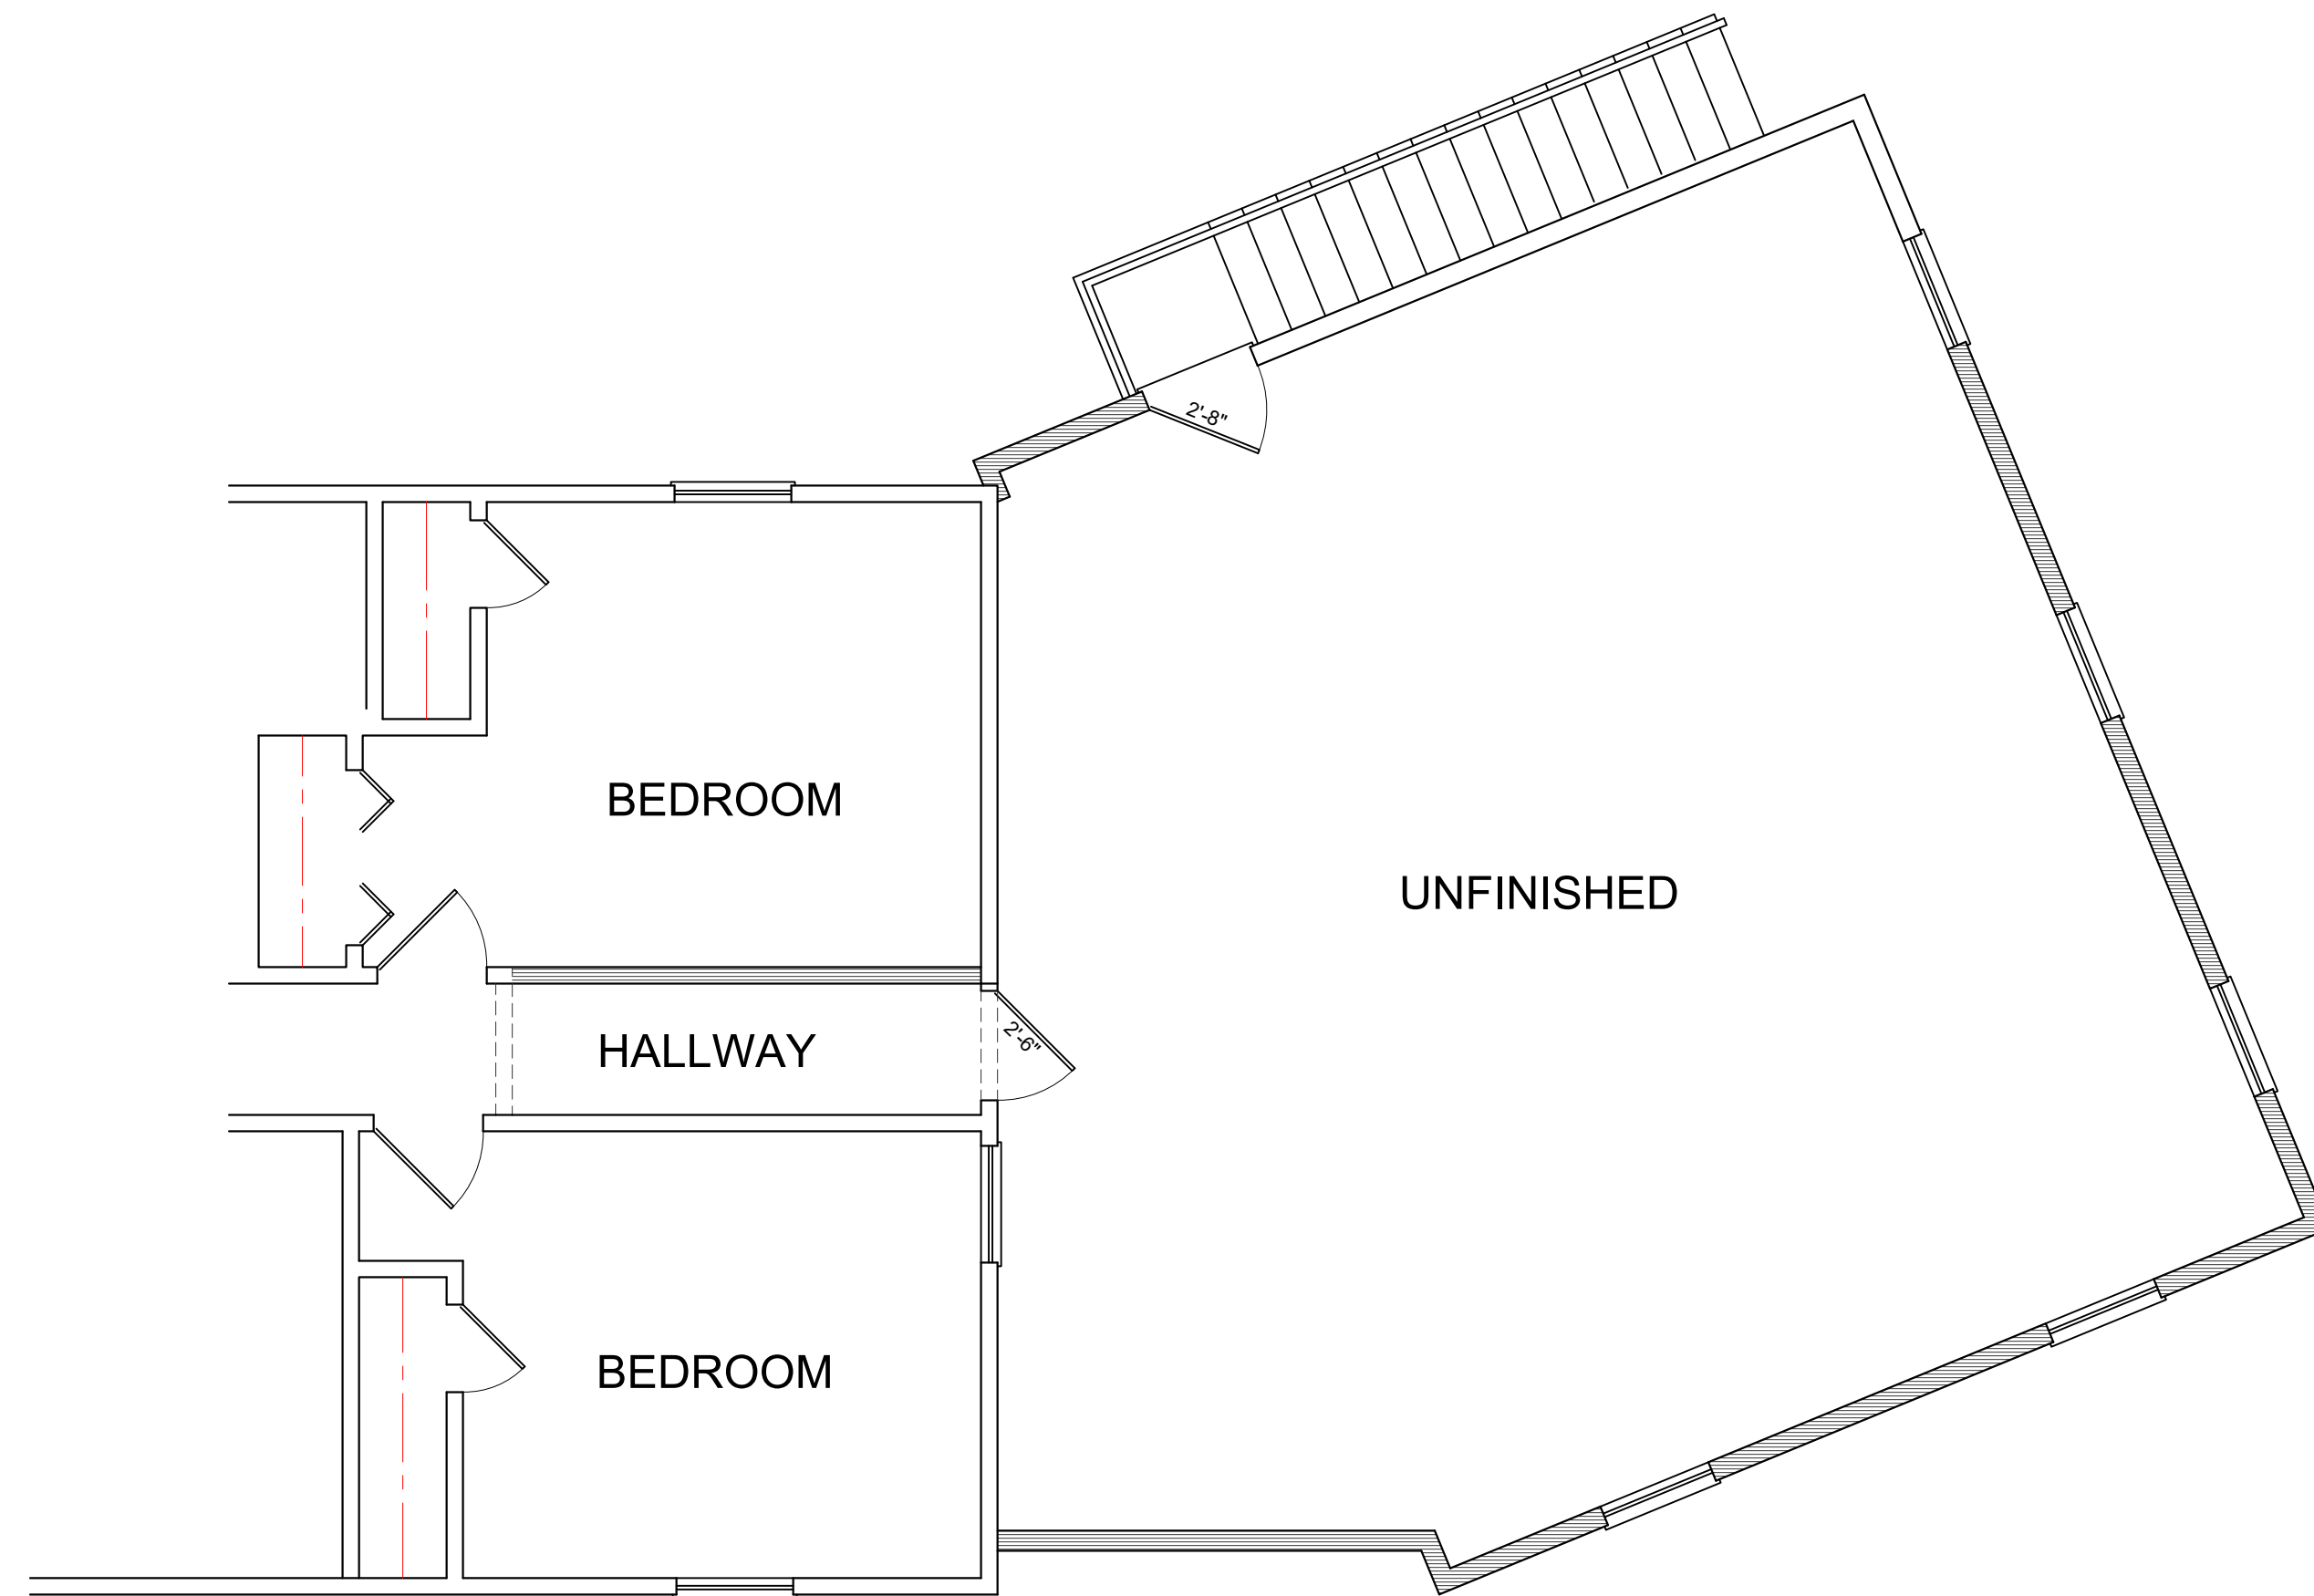

**PROPOSED SECOND FLOOR PLAN**  
SCALE 1/4" = 1'-0"

ISSUES AND REVISIONS:

PROJECT NO: 1275

PROJECT:  
LIONTONIA RESIDENCE  
81 WHIPSTICK ROAD  
RIDGEFIELD, CT

SEAL:

TITLE:  
FLOOR PLAN

DRAWING NO:

**A-102**