




REAR VIEW
SCALE 1/4"=1'-0"

EXISTING NEW

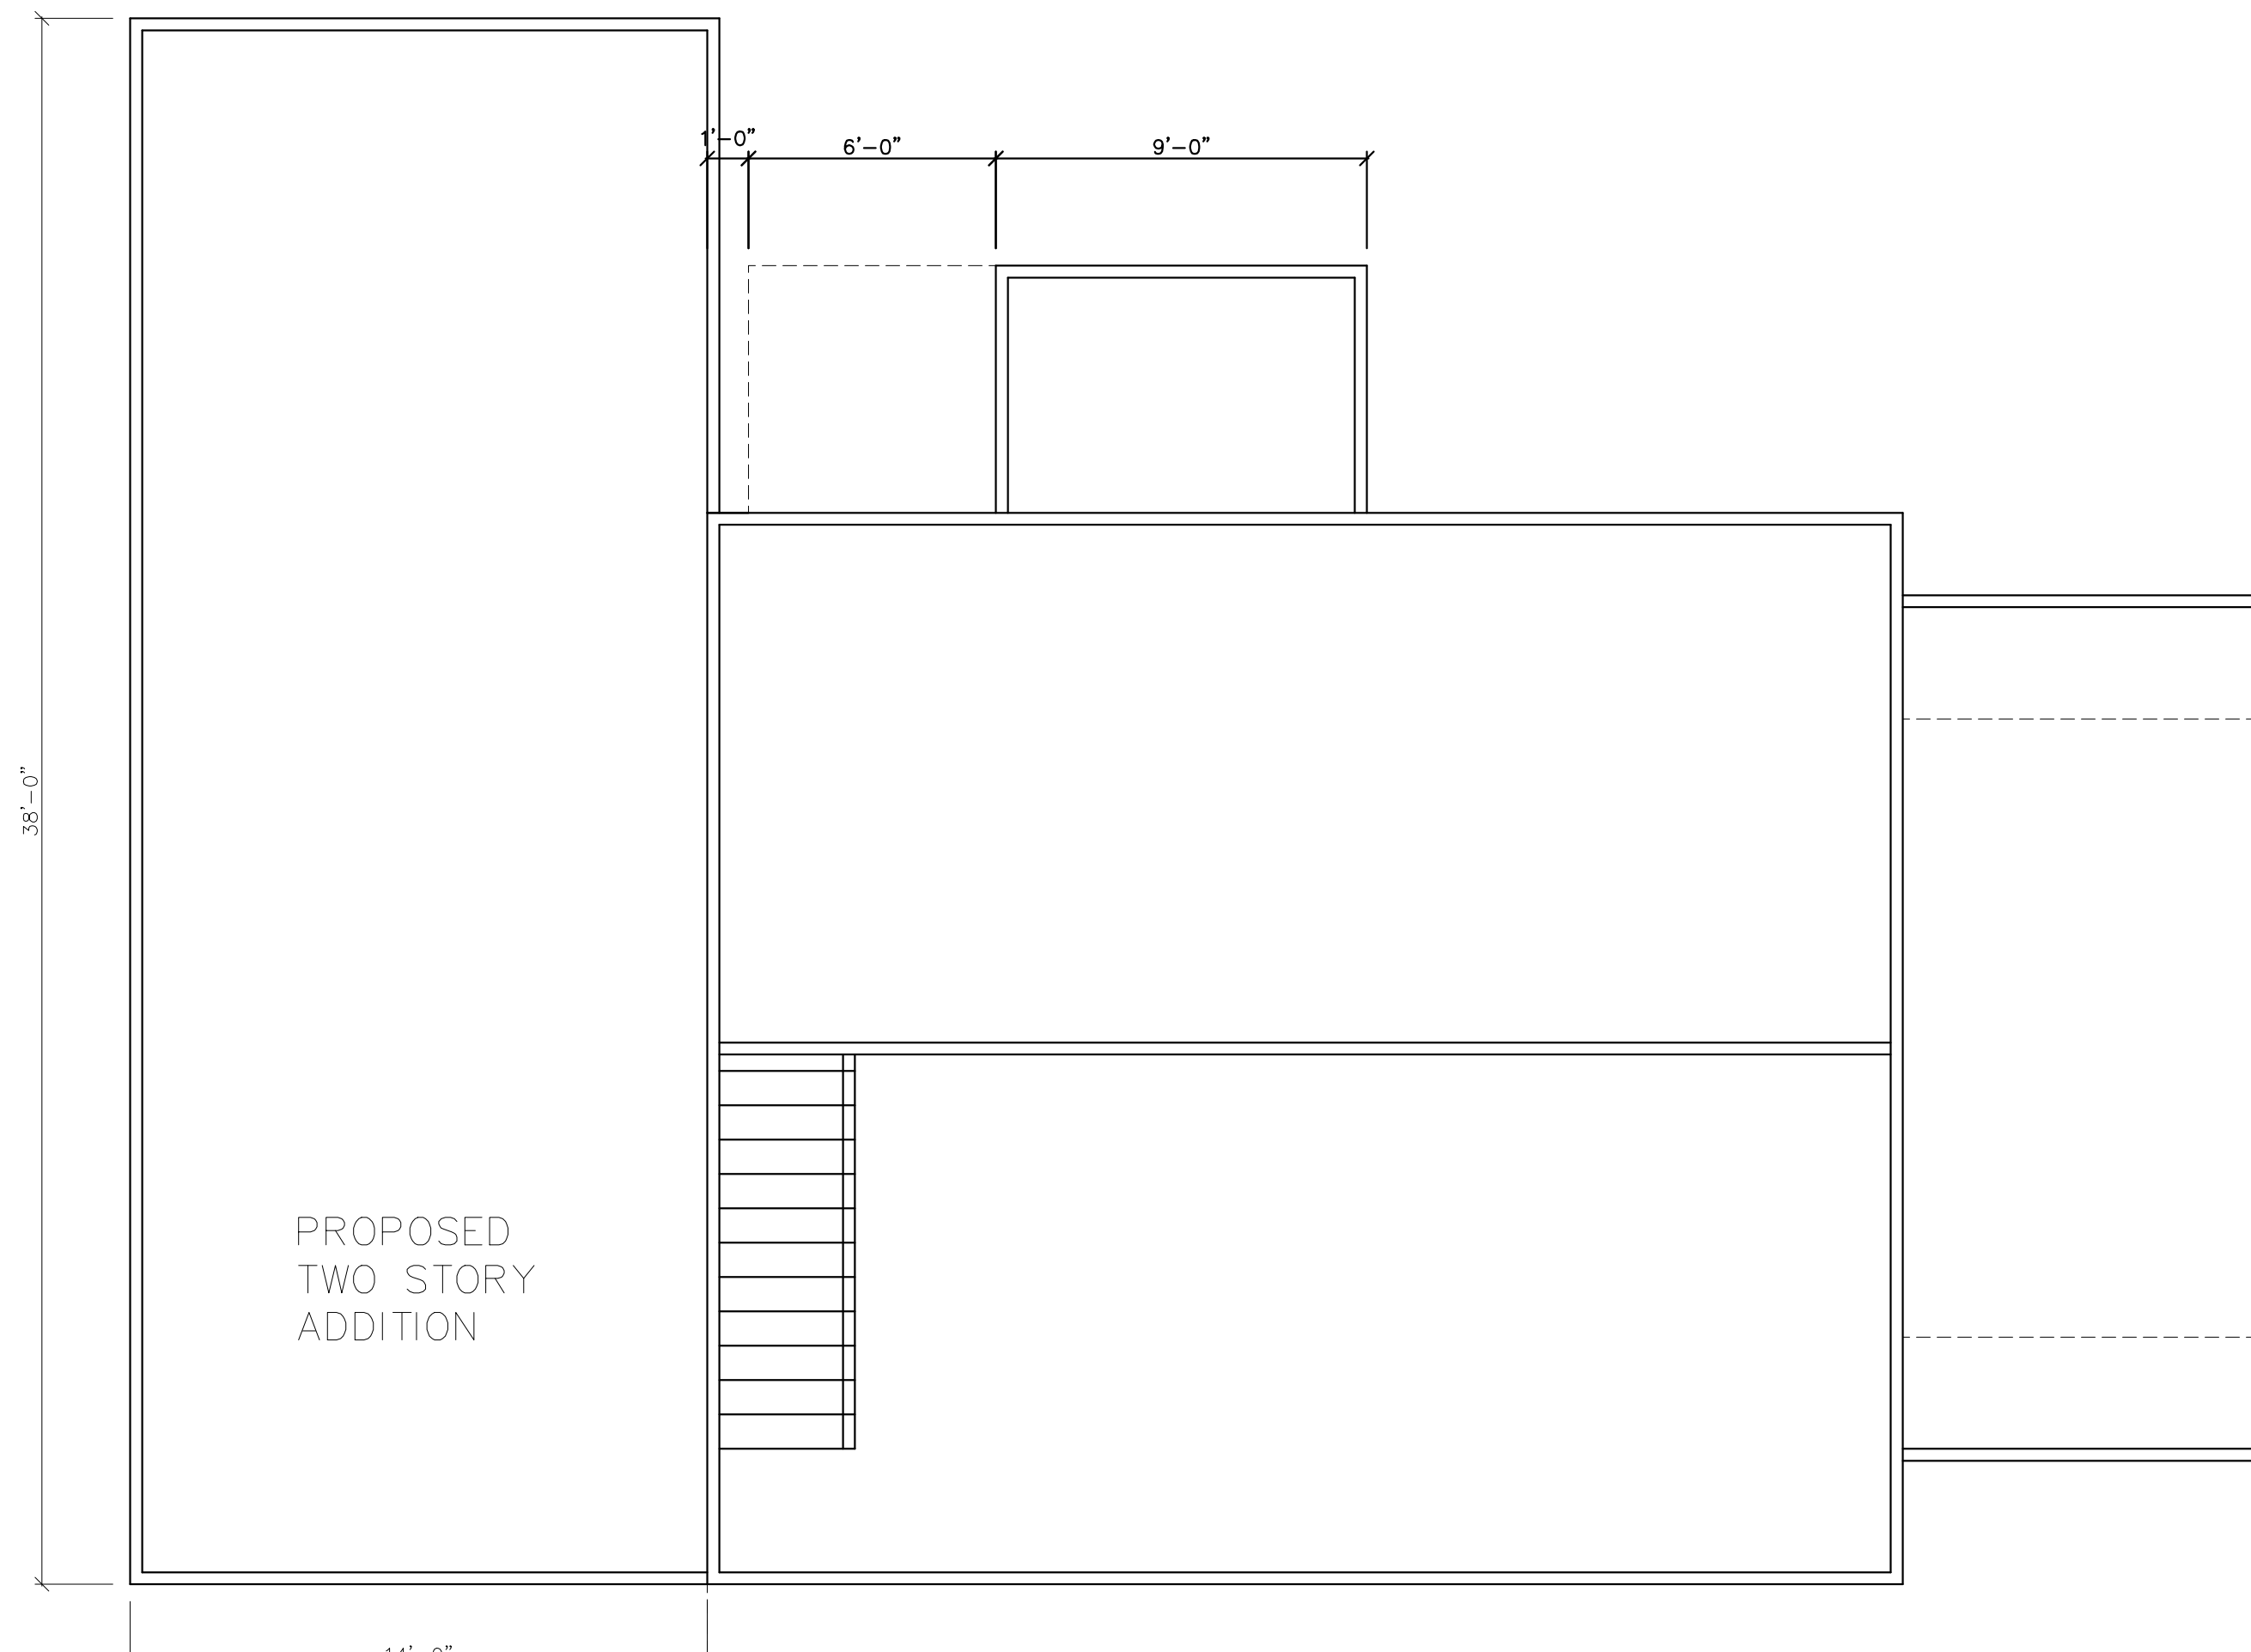

PROPOSED
TWO STORY
ADDITION

FLOOR PLAN
SCALE 1/4"=1'-0"

NEW EXISTING



LEFT VIEW
SCALE 1/4"=1'-0"




FRONT VIEW
SCALE 1/4"=1'-0"

NEW EXISTING

"THIS SEAL AND SIGNATURE APPLY ONLY TO THE DOCUMENT TO WHICH THEY ARE AFFIXED. I EXPRESSLY DISCLAIM ANY RESPONSIBILITY FOR THE ACCURACY OF THE MEASUREMENTS, ESTIMATES, REPORTS, OR OTHER DOCUMENTS OR INSTRUMENTS RELATING TO OR PART OF THIS PROJECT OR SURVEY."

"THIS DOCUMENT IS THE PROPERTY OF EVERGREEN DESIGN & CONSTRUCTION IS PROPRIETARY AND SHALL BE USED BY EVERGREEN DESIGN & CONSTRUCTION. THIS DOCUMENT SHALL NOT BE REPRODUCED IN ANY WAY, AND SHALL BE RETURNED UPON REQUEST."

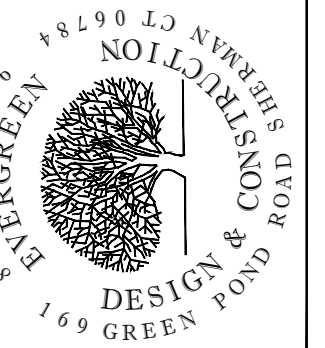

DRAWING PREPARED FOR
LAUREN & NICHOLAS SCHEDE
91 NEW STREET
RIDGEFIELD CT 06877

PROPOSED ADDITION

Scale
1/4"=1'-0"

Date
11/28/2022

Dwg #
A1