




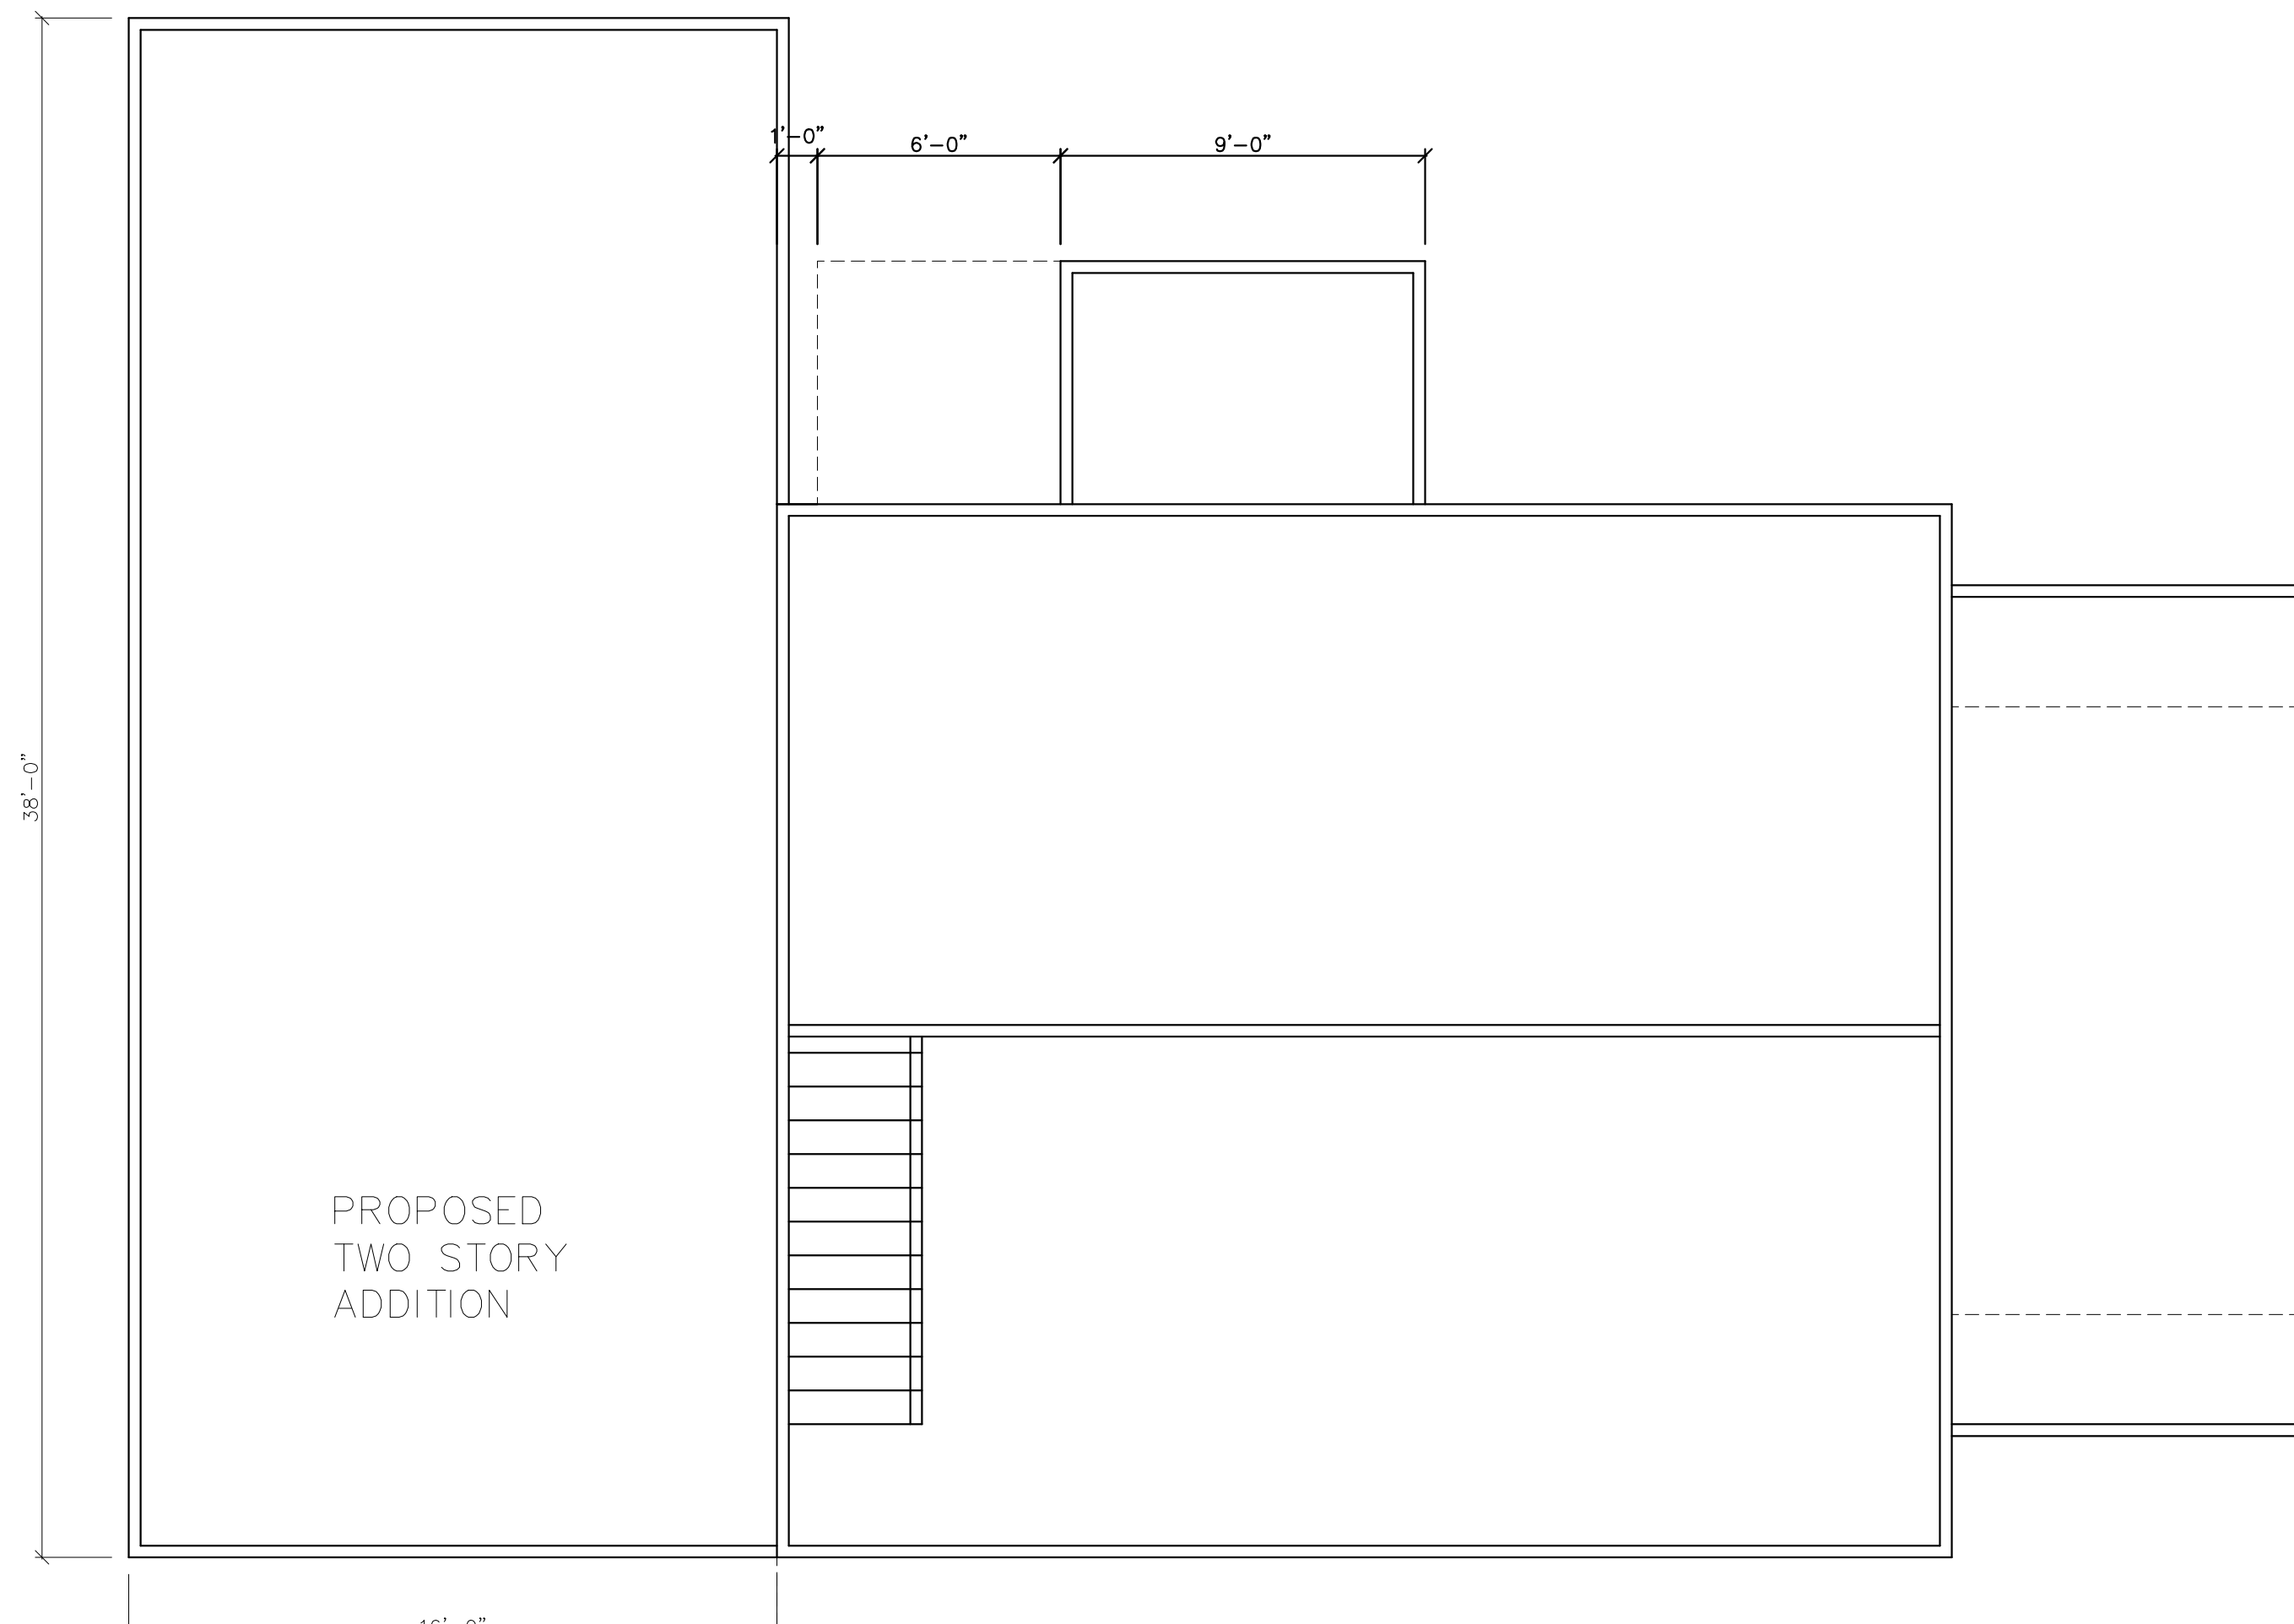

REAR VIEW
SCALE 1/4"=1'-0"

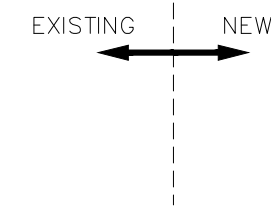


FLOOR PLAN
SCALE 1/4"=1'-0"

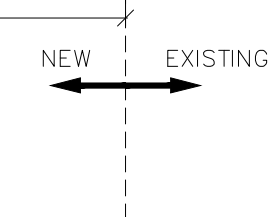

LEFT VIEW
SCALE 1/4"=1'-0"




FRONT VIEW
SCALE 1/4"=1'-0"

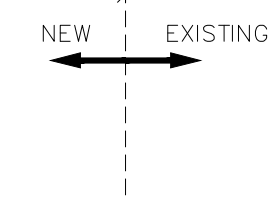

"THIS SEAL AND CONTAINER APPLY ONLY TO THE DOCUMENT TO WHICH THEY ARE AFFIXED. I EXPRESSLY DISCLAIM ANY RESPONSIBILITY FOR THE ACCURACY OF THE INFORMATION, ESTIMATES, REPORTS, OR OTHER DOCUMENTS OR INSTRUMENTS RELATING TO OR PART OF THIS PROJECT OR SURVEY."

"THIS DOCUMENT IS THE PROPERTY OF EVERGREEN DESIGN & CONSTRUCTION IS PROPRIETARY AND SHALL BE USED BY EVERGREEN DESIGN & CONSTRUCTION. THIS DOCUMENT SHALL NOT BE REPRODUCED IN ANY MANNER, AND SHALL BE RETURNED UPON REQUEST."

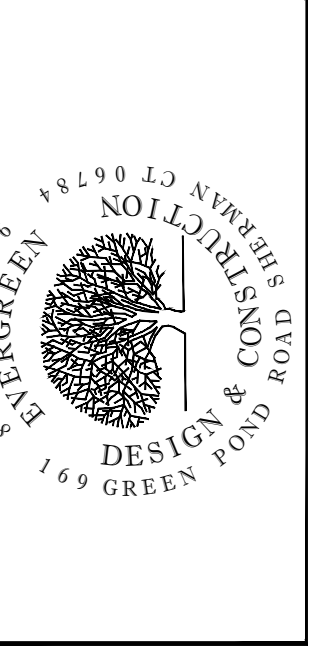

DRAWING PREPARED FOR
LAUREN & NICHOLAS SCHEDE
91 NEW STREET
RIDGEFIELD CT 06877

PROPOSED ADDITION

Scale
1/4"=1'-0"

Date
10/20/2022

Dwg #
A1