



# MAIN LEVEL DEMO PLAN

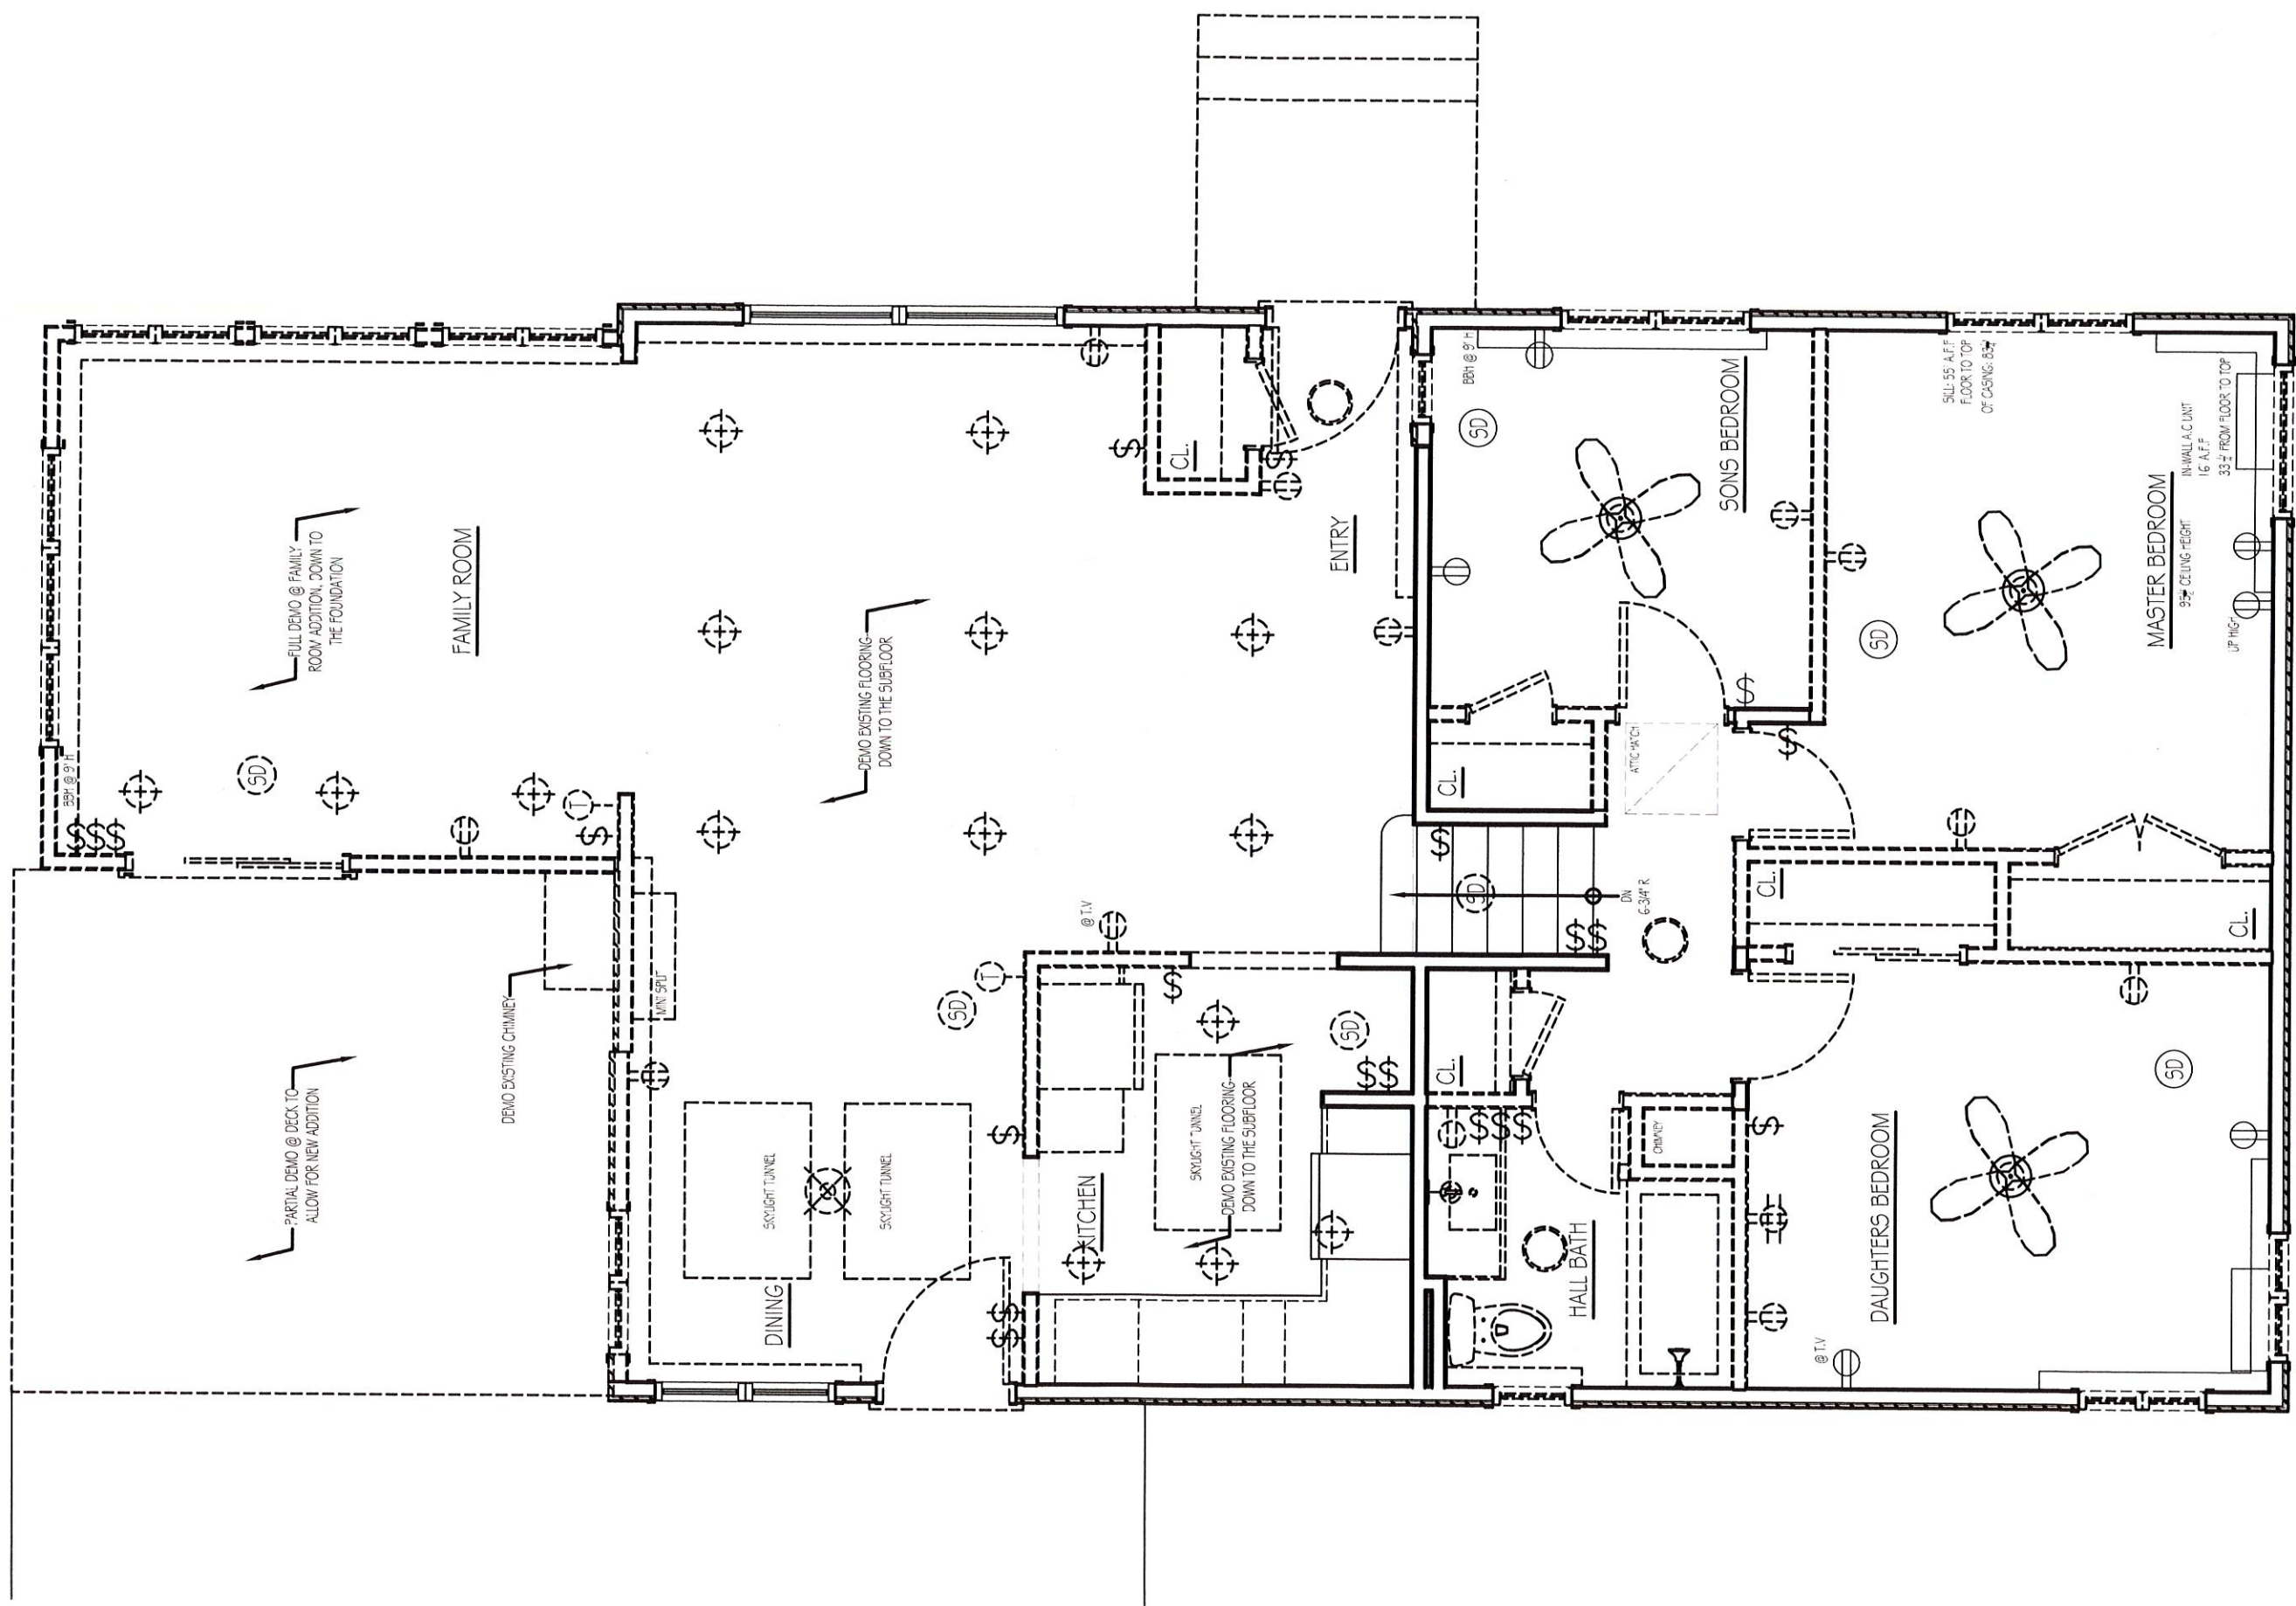

DI DEMO PLAN  
SCALE: 1/4" = 1'-0"

ARCAMONE ADDITION  
POST TRADE DAY SET  
1.11.2024

# BASEMENT DEMO PLAN

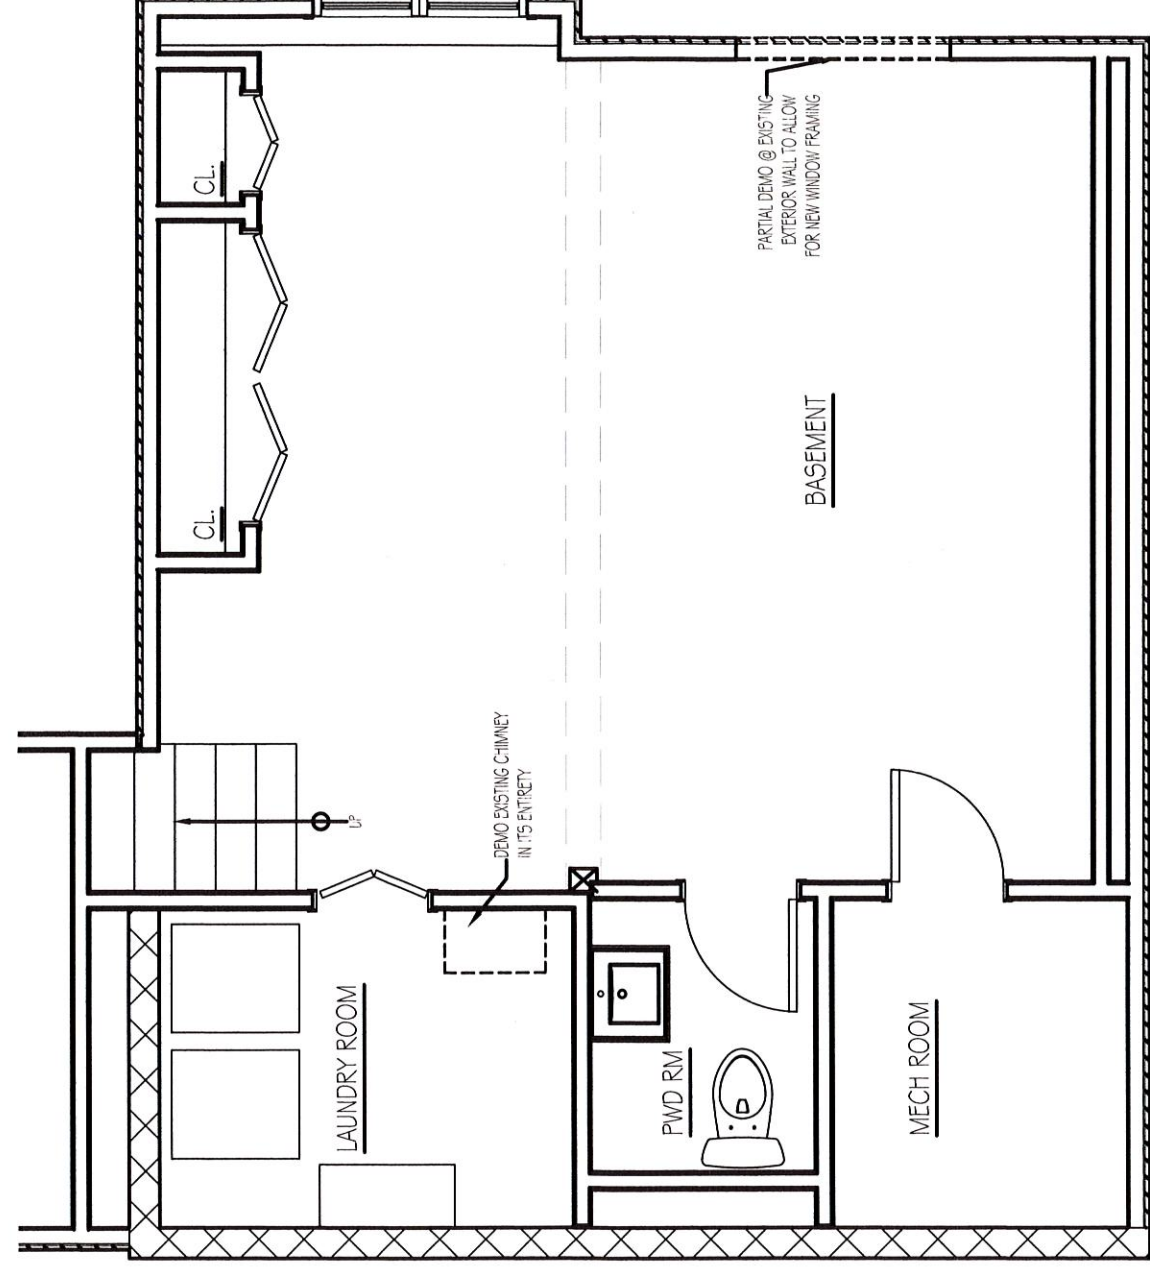

2  
DI

DEMO PLAN

SCALE:  $\frac{1}{4}'' = 1'-0''$


ARCAMONE ADDITION

POST TRADE DAY SET

1.11.2024




# MAIN LEVEL FLOOR PLAN

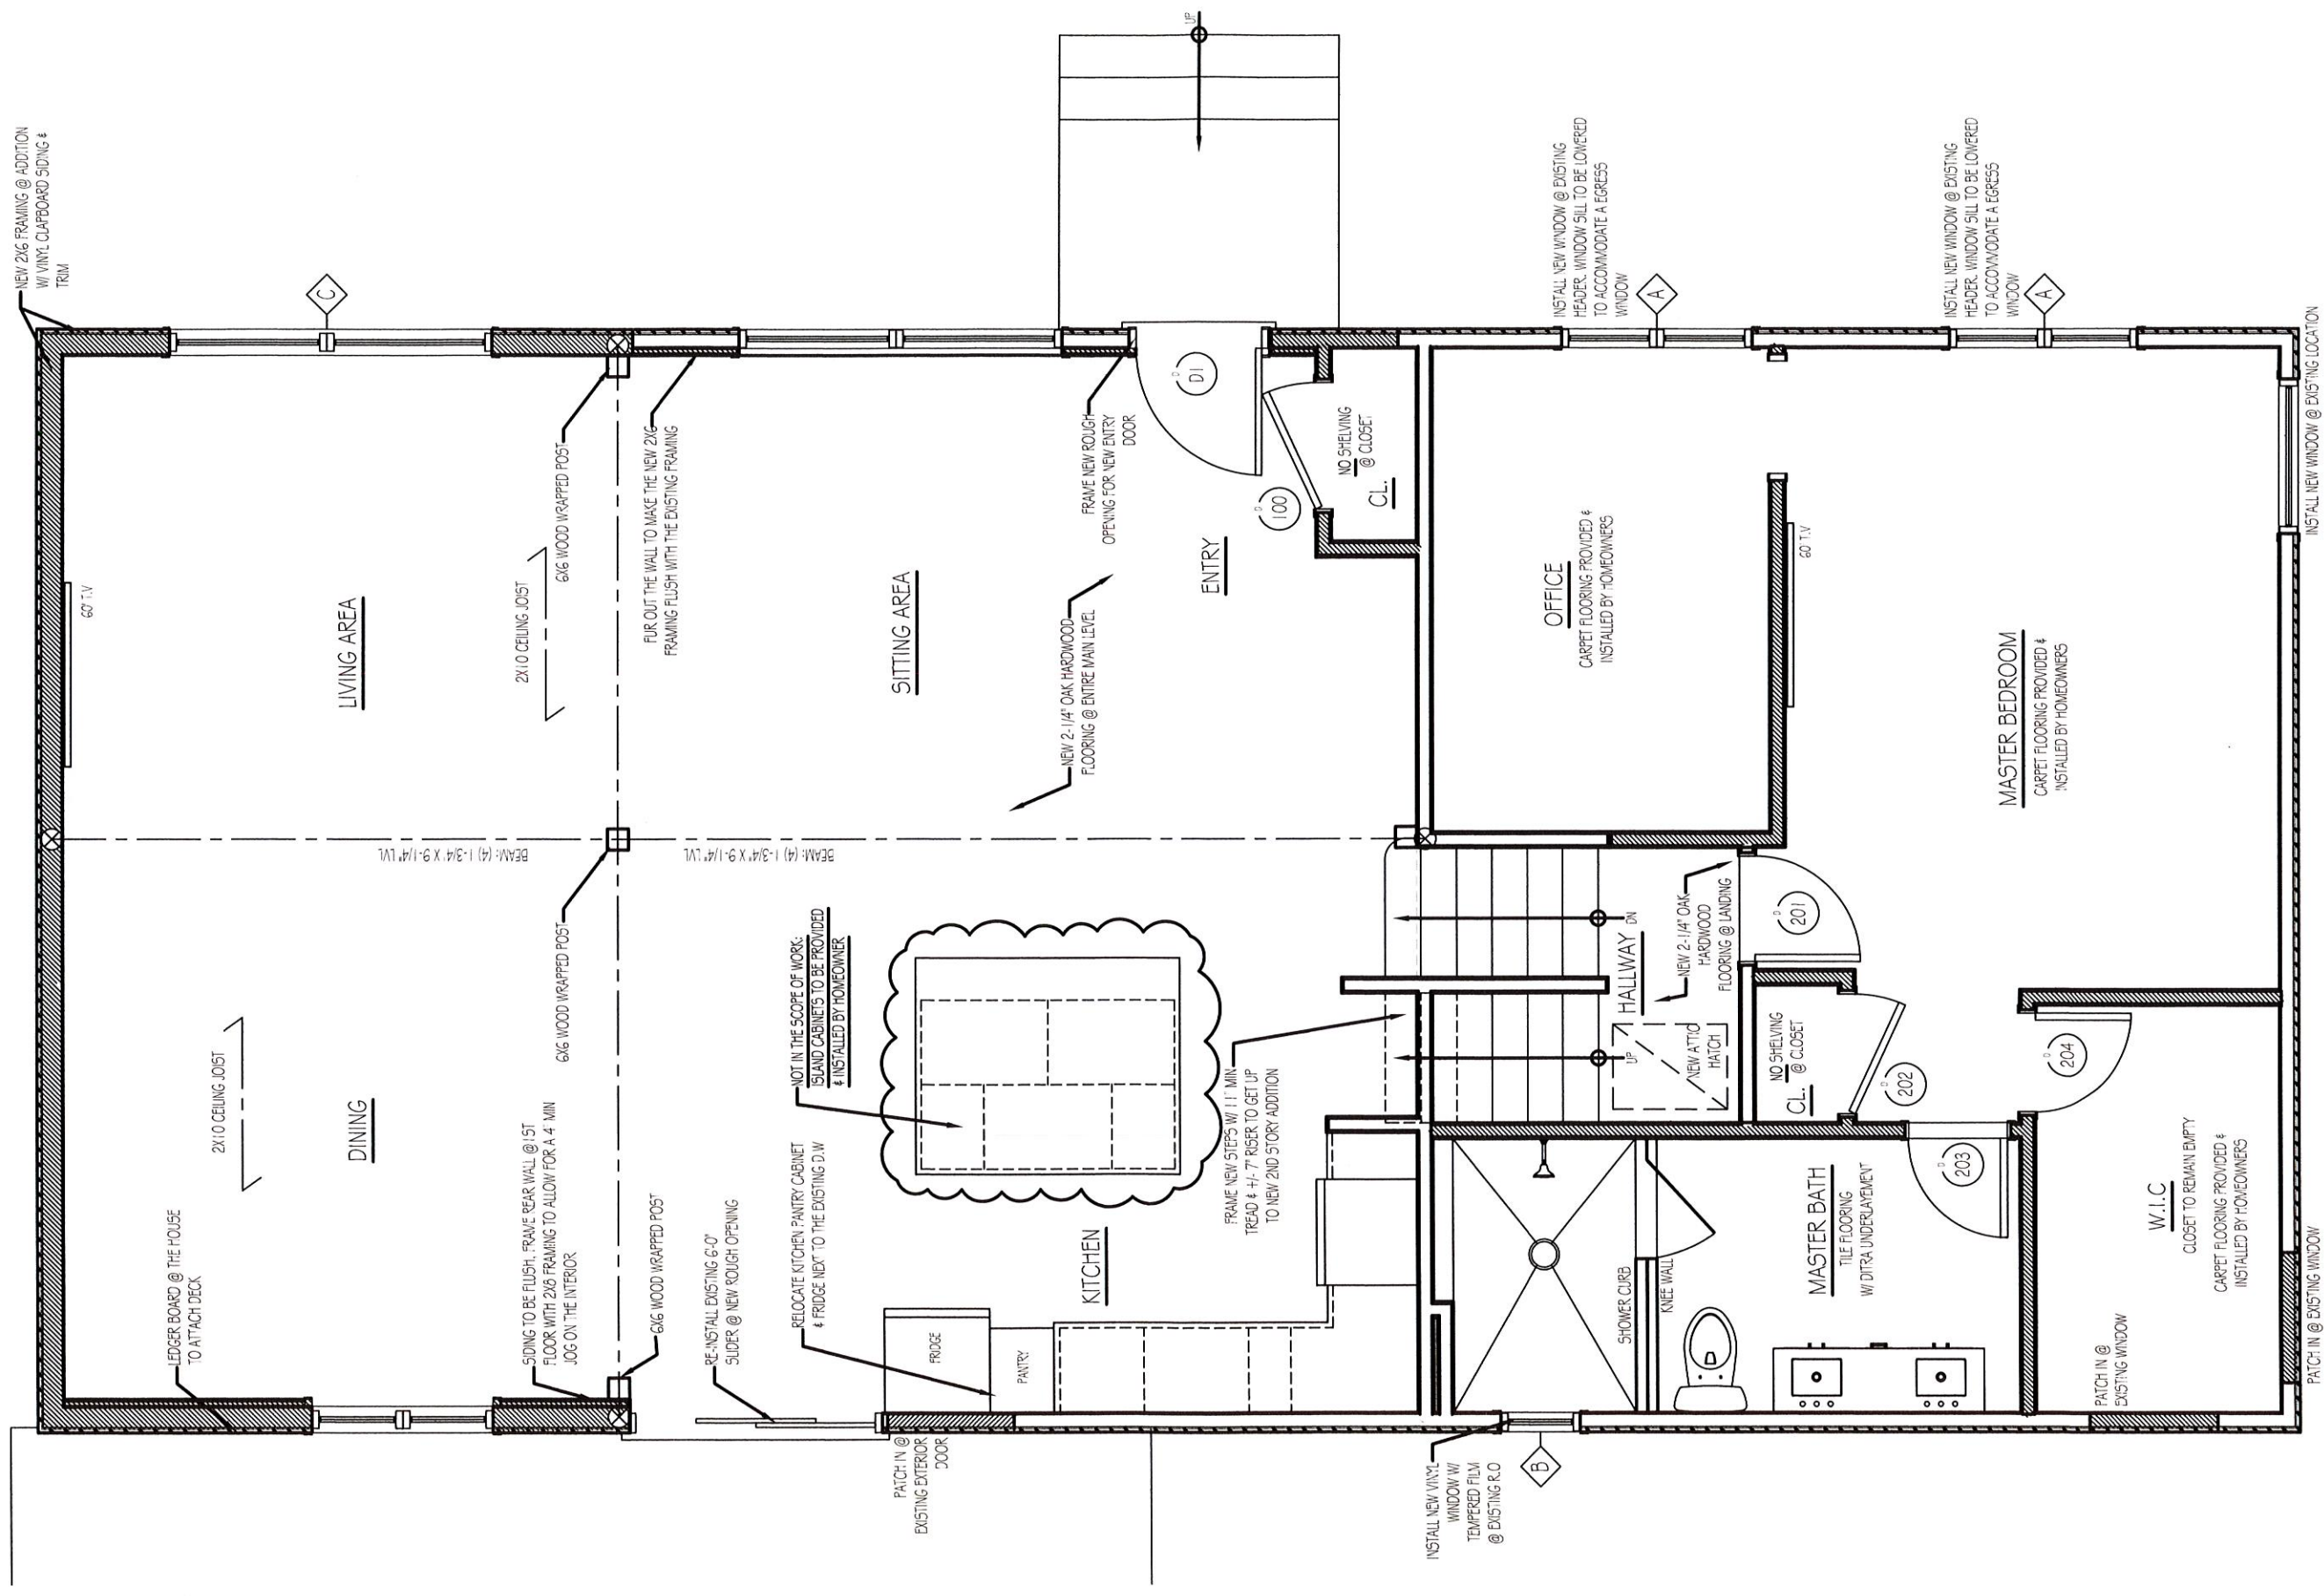

ARCAMONE ADDITION  
 POST TRADE DAY SET  
 1.11.2024


1 FLOOR PLAN  
 AI SCALE: 1/4" = 1'-0"

# MAIN LEVEL FLOOR PLAN

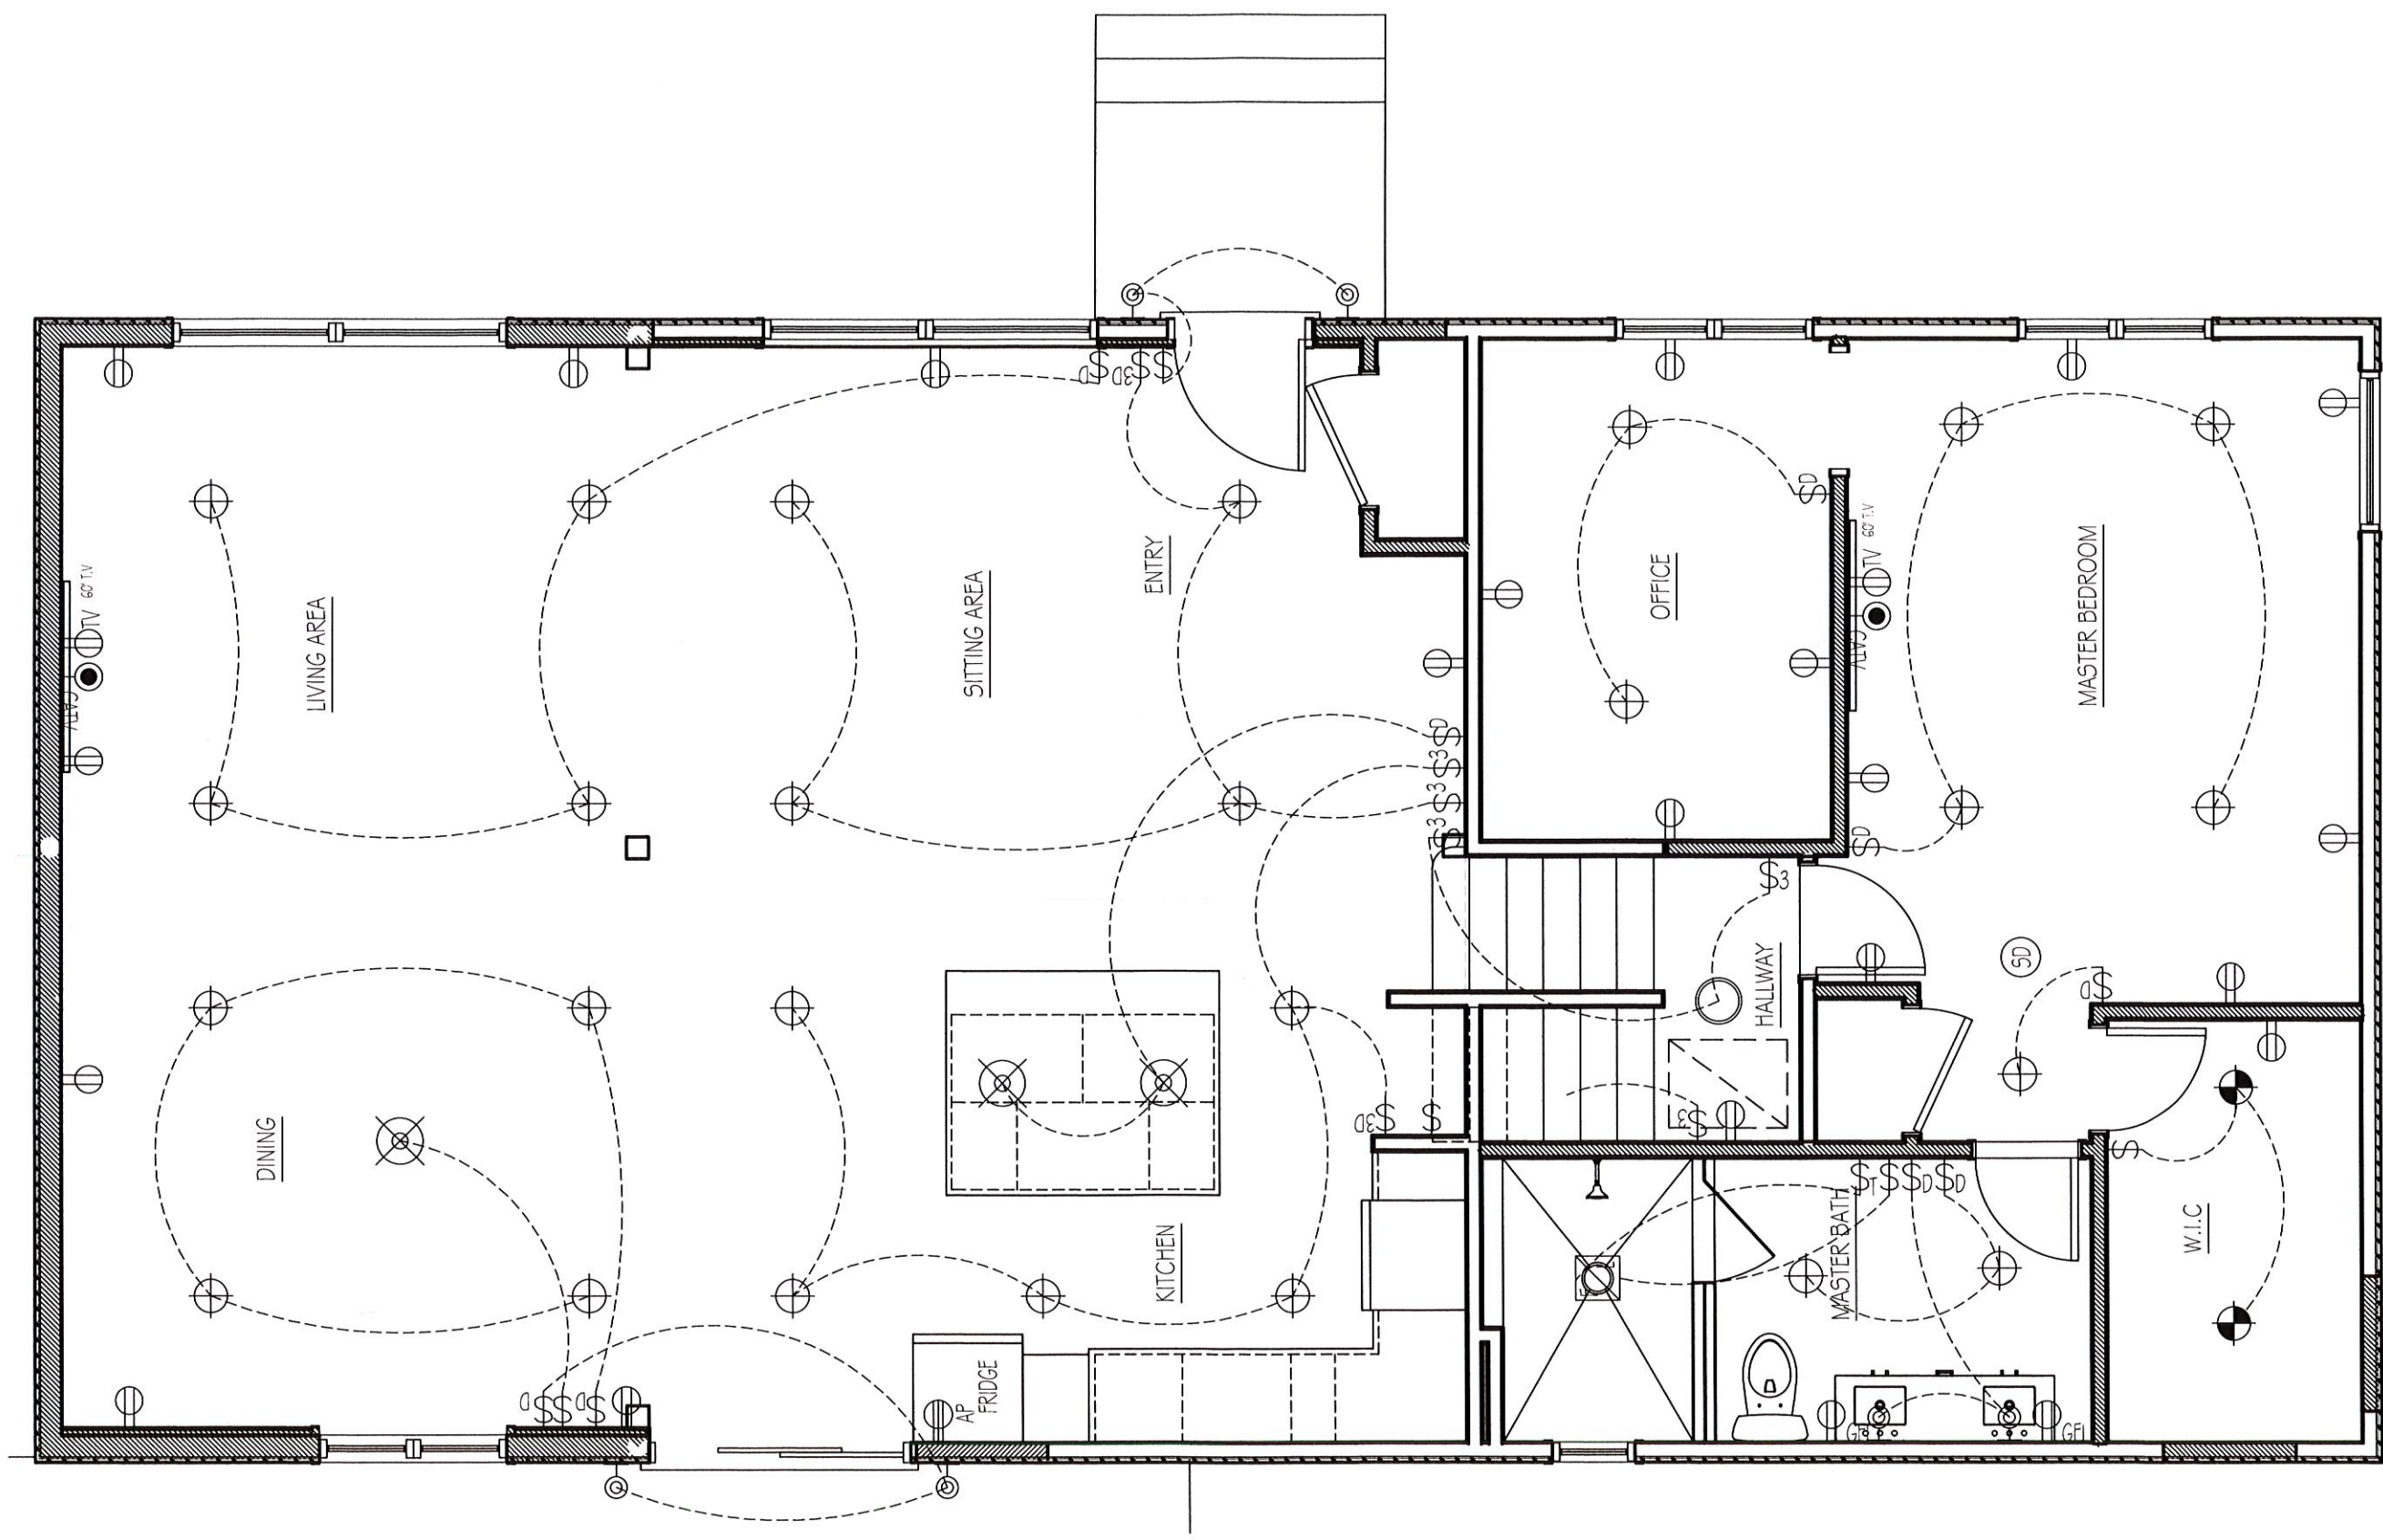


ARCAMONE ADDITION  
POST TRADE DAY SET  
1.11.2024

FLOOR PLAN  
SCALE:  $\frac{1}{4}'' = 1'-0''$

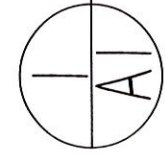




# 2ND STORY ADDITION-FLOOR PLAN

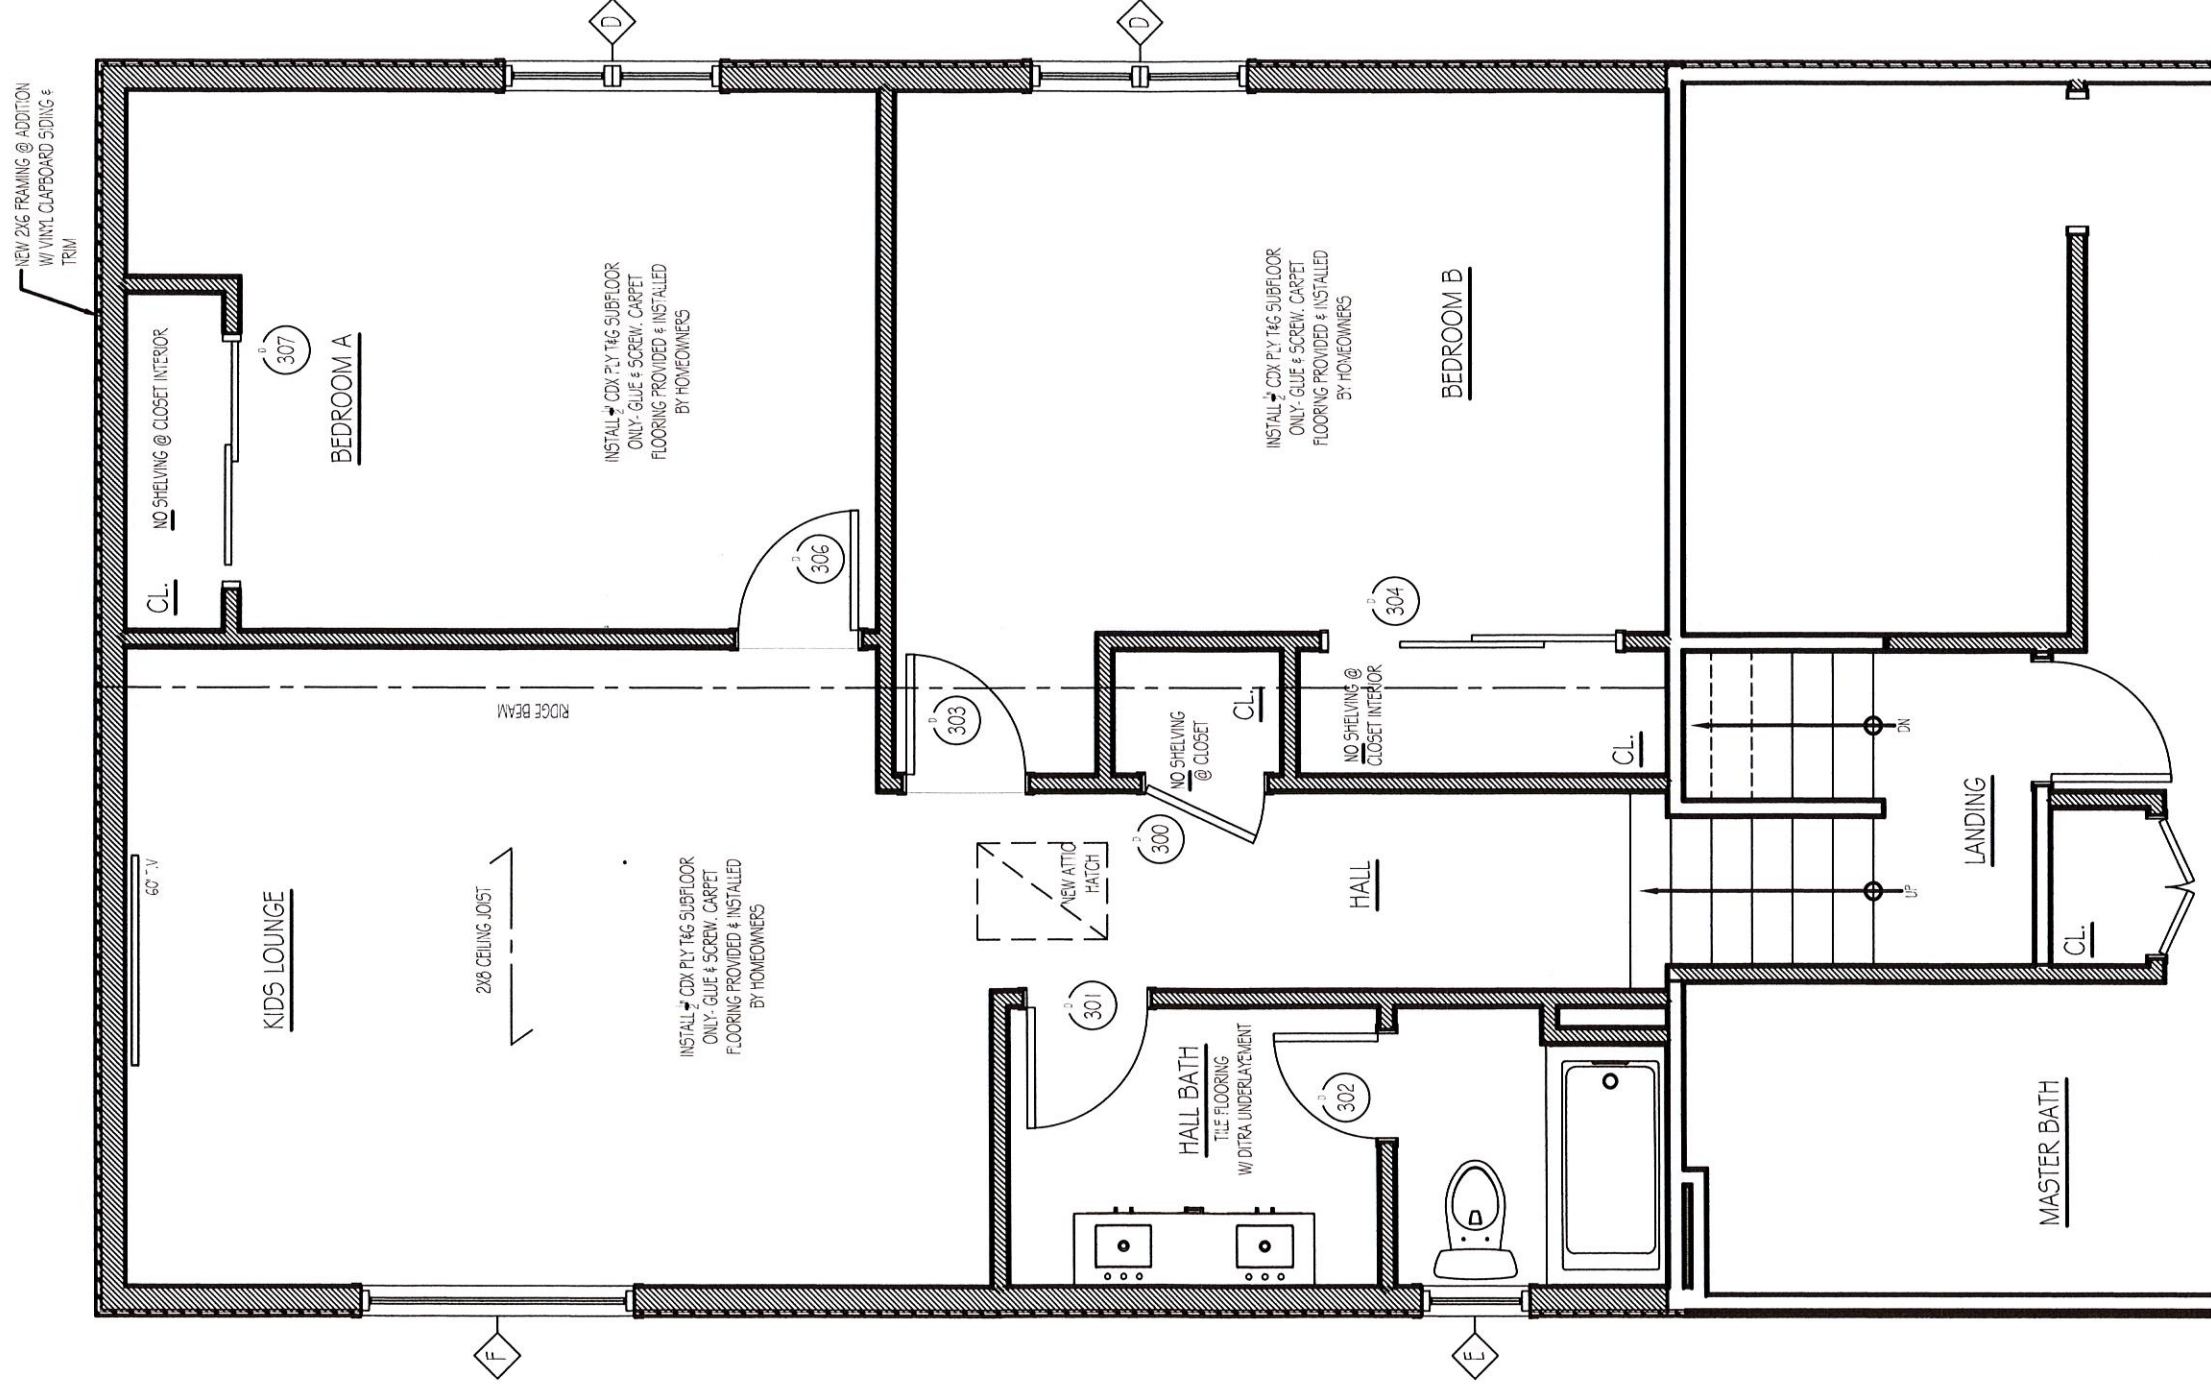

2 SECOND FLOOR PLAN  
 A1 SCALE: 1/4" = 1'-0"

ARCAMONE ADDITION  
 POST TRADE DAY SET  
 1.11.2024

# 2ND STORY ADDITION-FLOOR PLAN

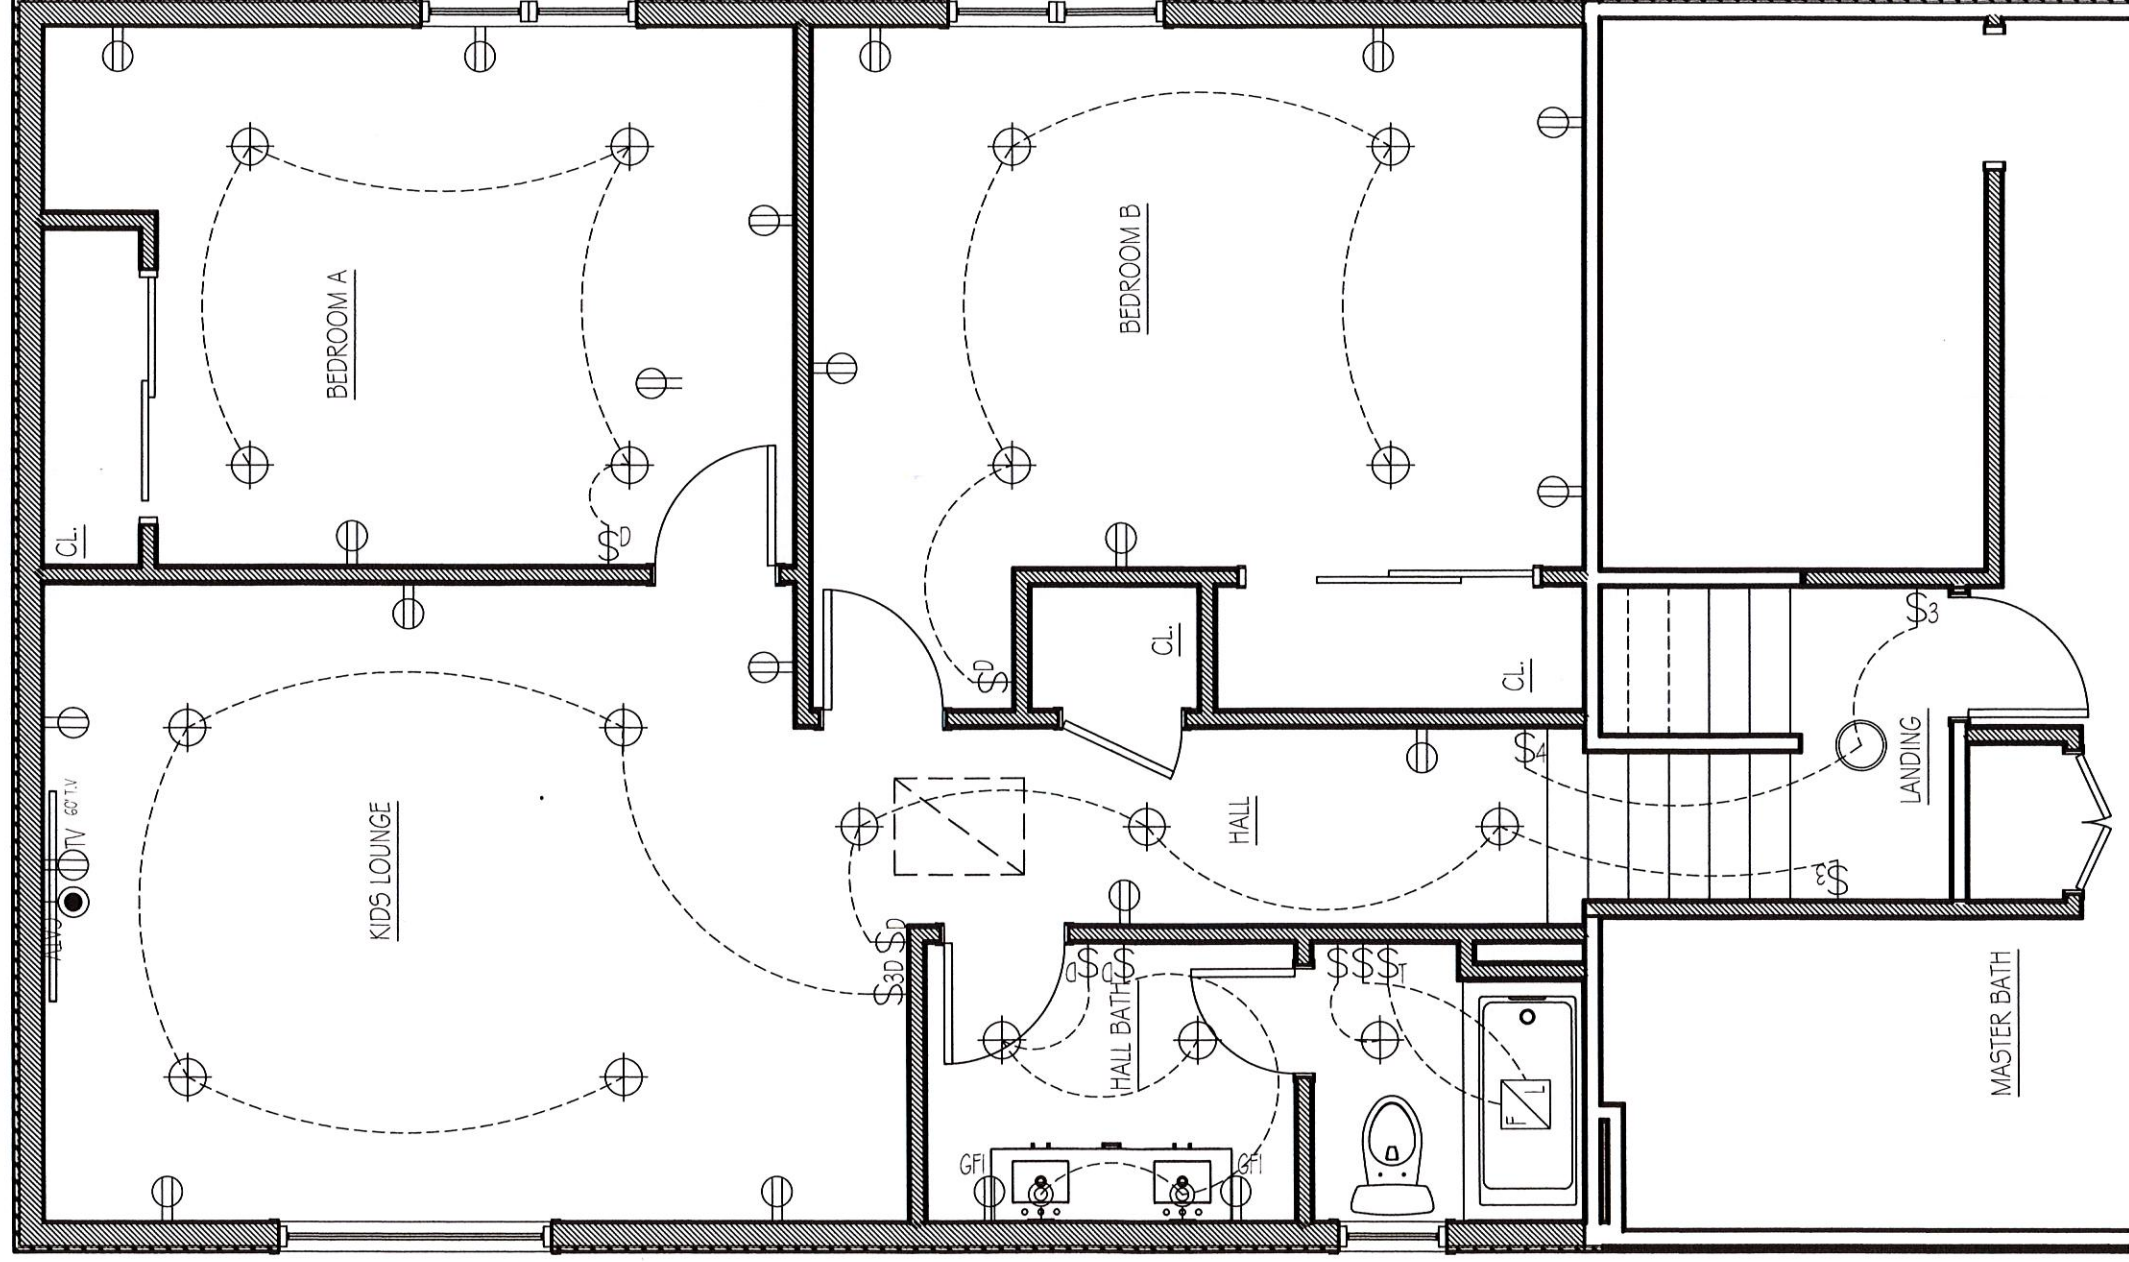


2 SECOND FLOOR PLAN  
A1 SCALE:  $\frac{1}{4}'' = 1'-0''$

ARCAMONE ADDITION  
POST TRADE DAY SET  
1.11.2024



# BASEMENT LEVEL-FLOOR PLAN


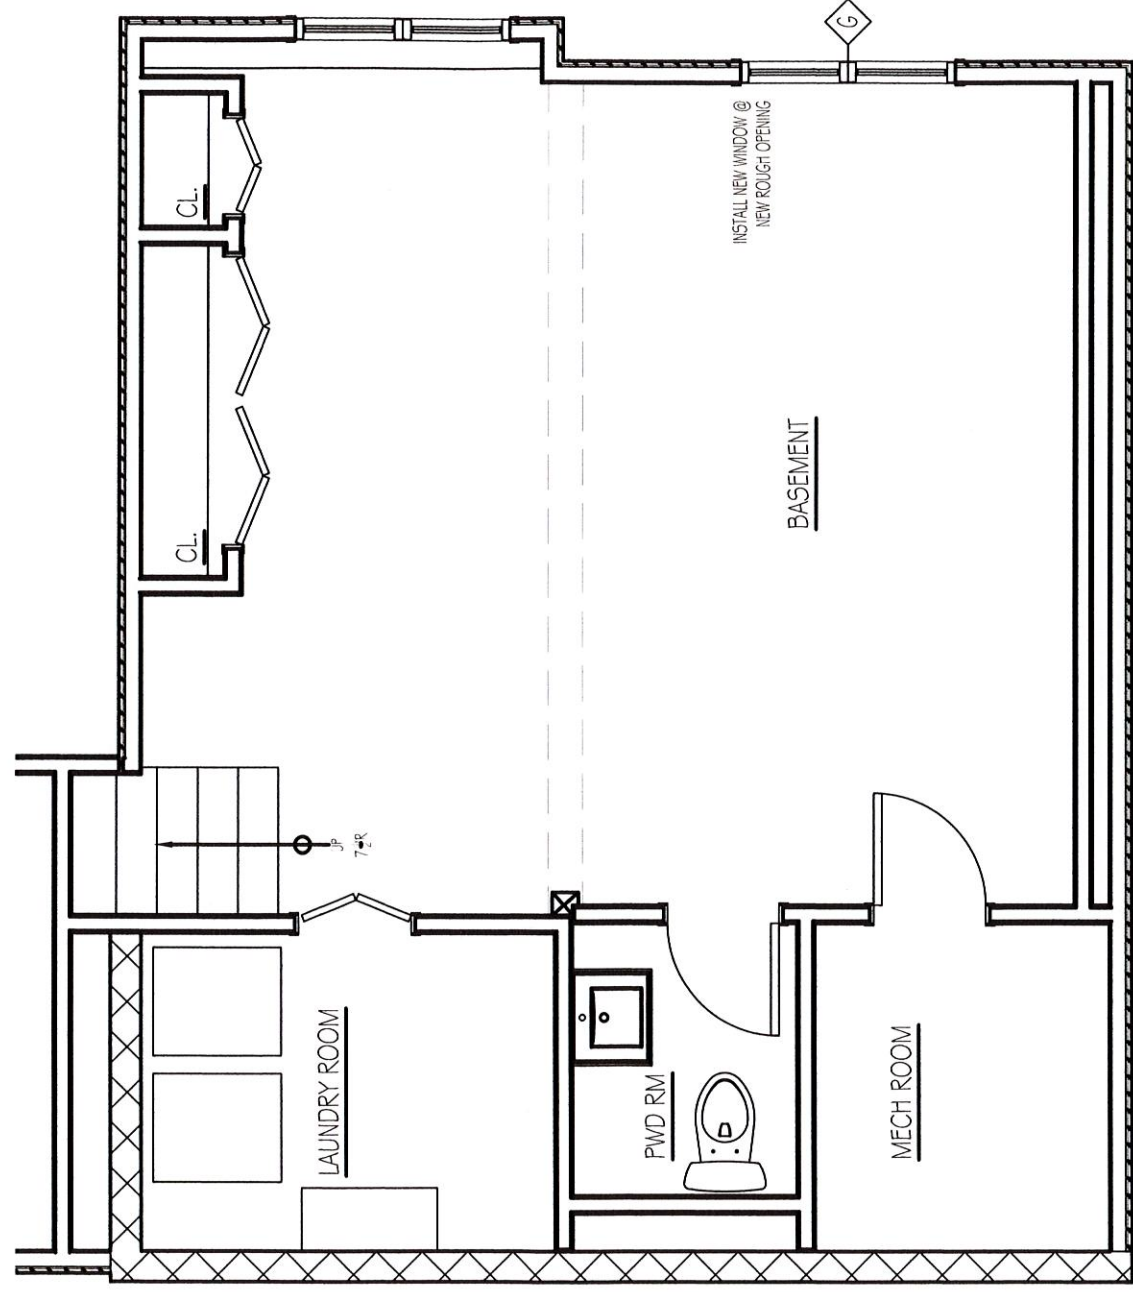


3 BASEMENT FLOOR PLAN  
A1 SCALE:  $\frac{1}{4}'' = 1'-0''$

ARCAMONE ADDITION  
POST TRADE DAY SET  
1.11.2024



# EXTERIOR 3D

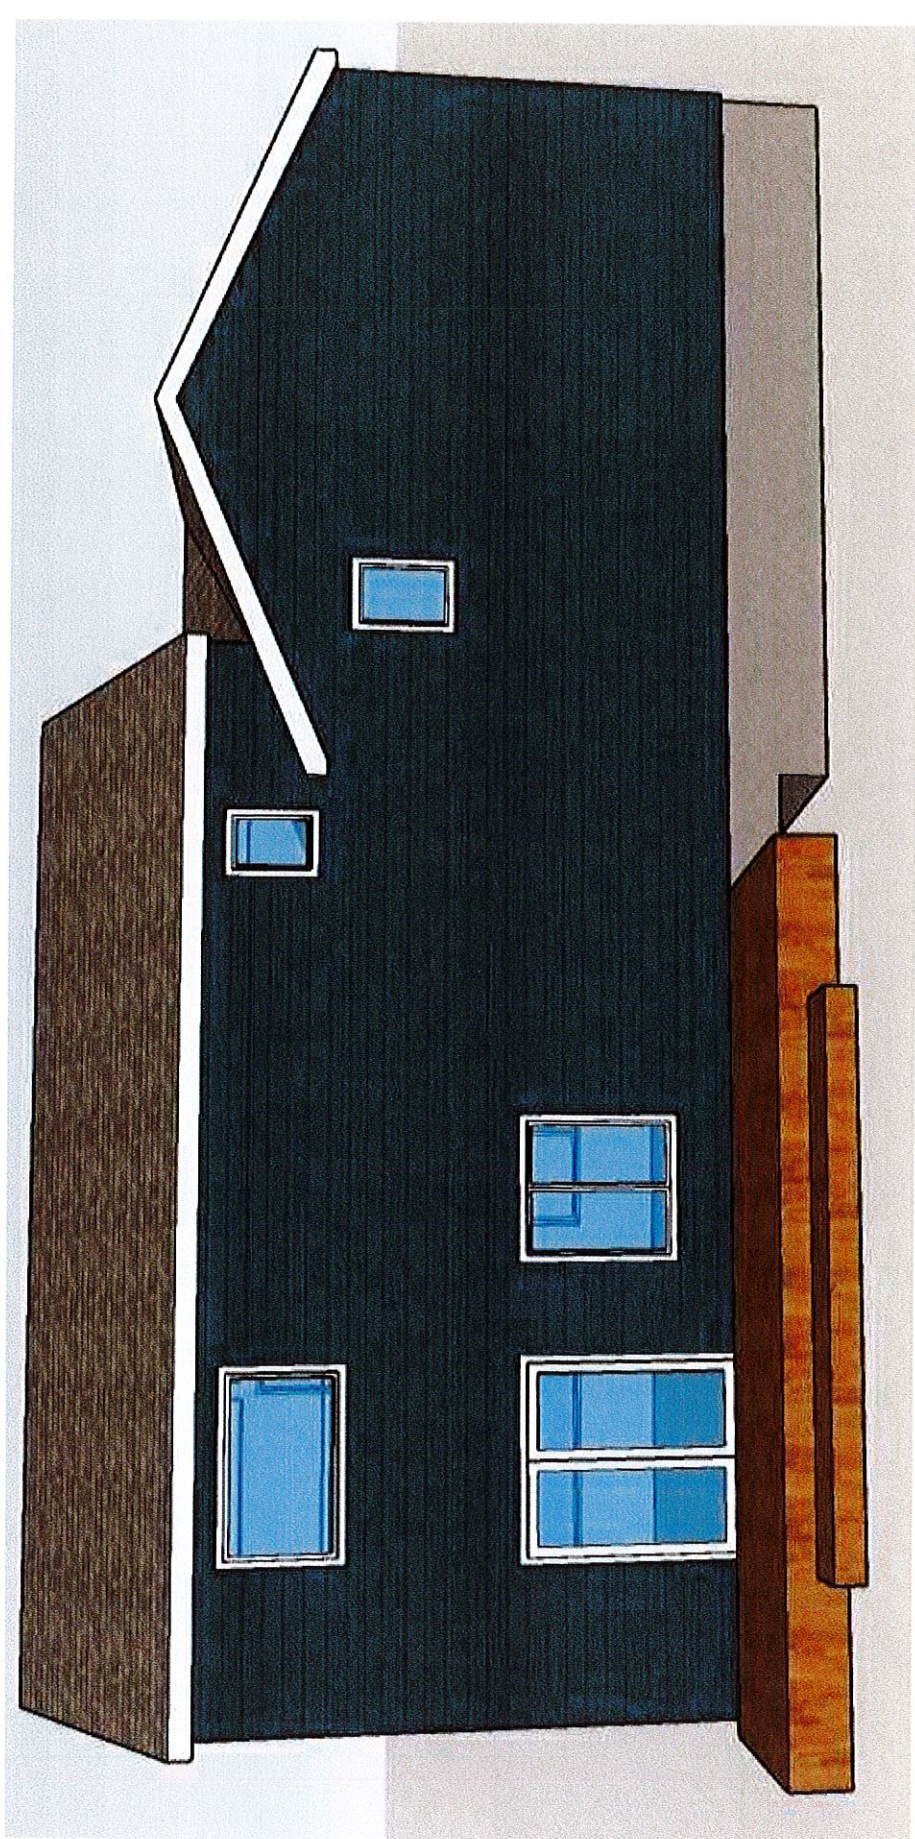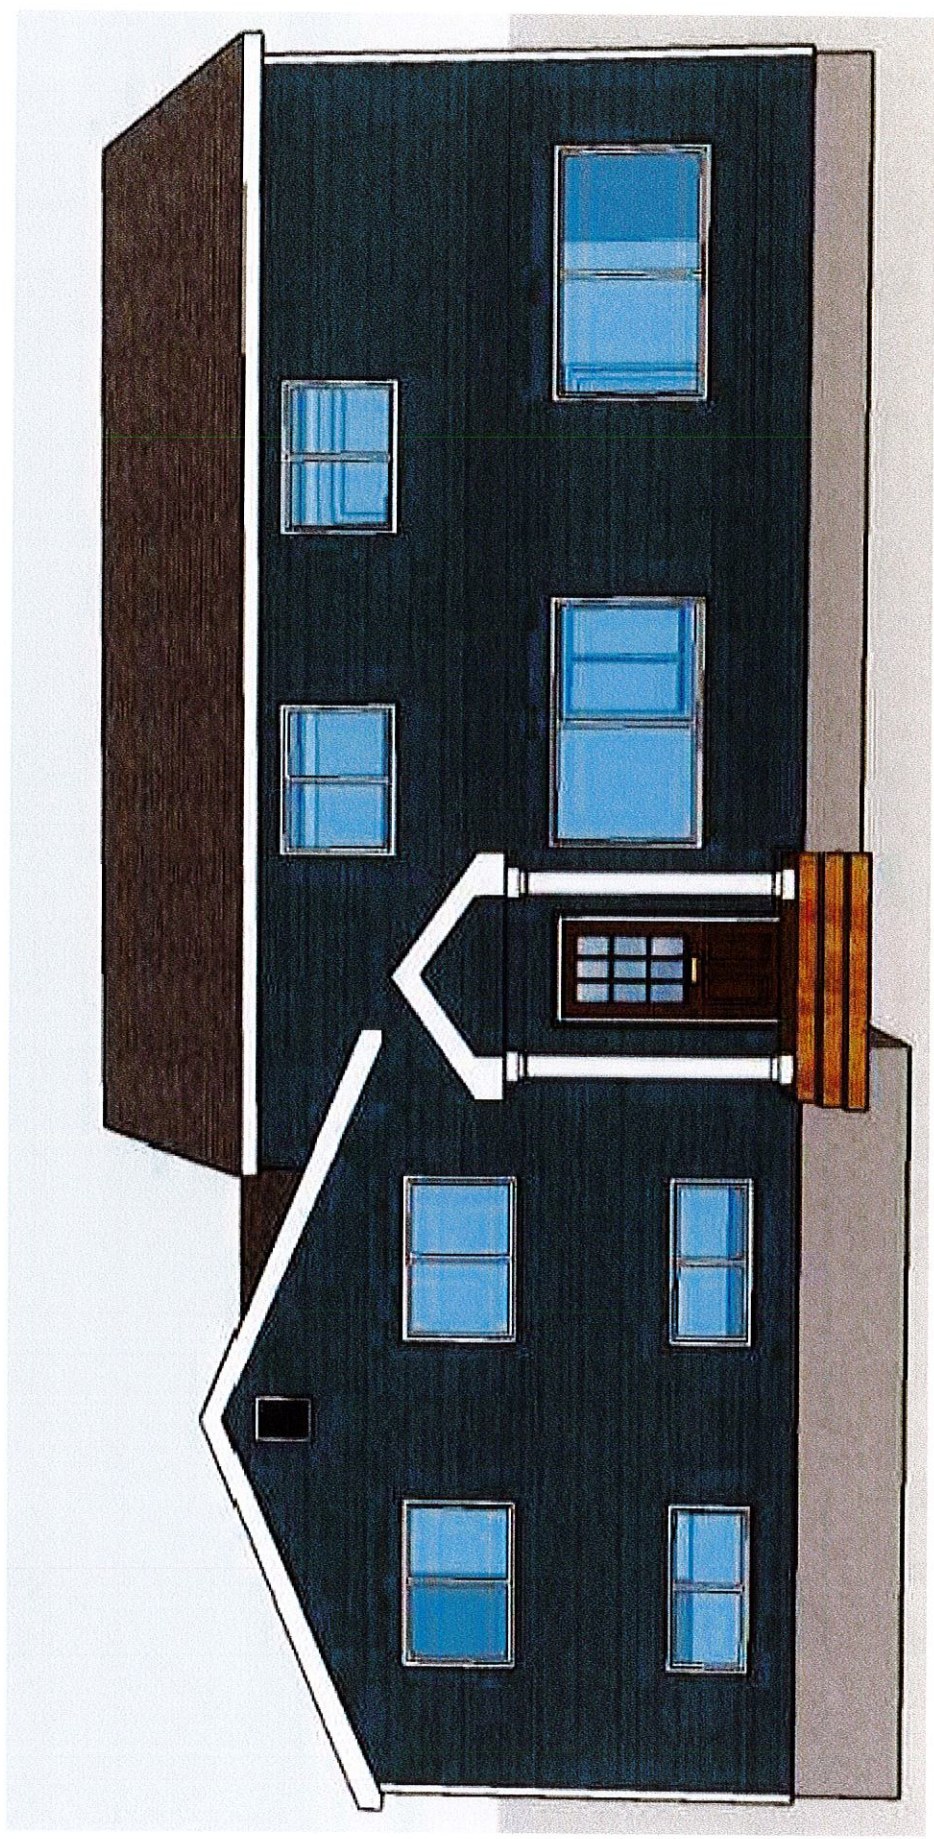

ARCAMONE ADDITION  
POST TRADE DAY SET  
1.11.2024



