



MACMILLAN ARCHITECTS
 18 BOULDER HILL ROAD
 RIDGEFIELD, CT 06877
 203-451-3329

- Notes:
1. All drawings and written material constitute original work of the architect and may not be duplicated, used or disposed without the written consent of the architect.
 2. Do not scale drawings.
 3. All dimensions given are to face of stud or other material unless otherwise noted.

ISSUES AND REVISIONS:


PROJECT NO: 2134

PROJECT:
 REISER RESIDENCE
 230 BARRACK HILL ROAD
 RIDGEFIELD, CT

SEAL:

TITLE:
 SITE PLAN

DRAWING NO:
SY-100

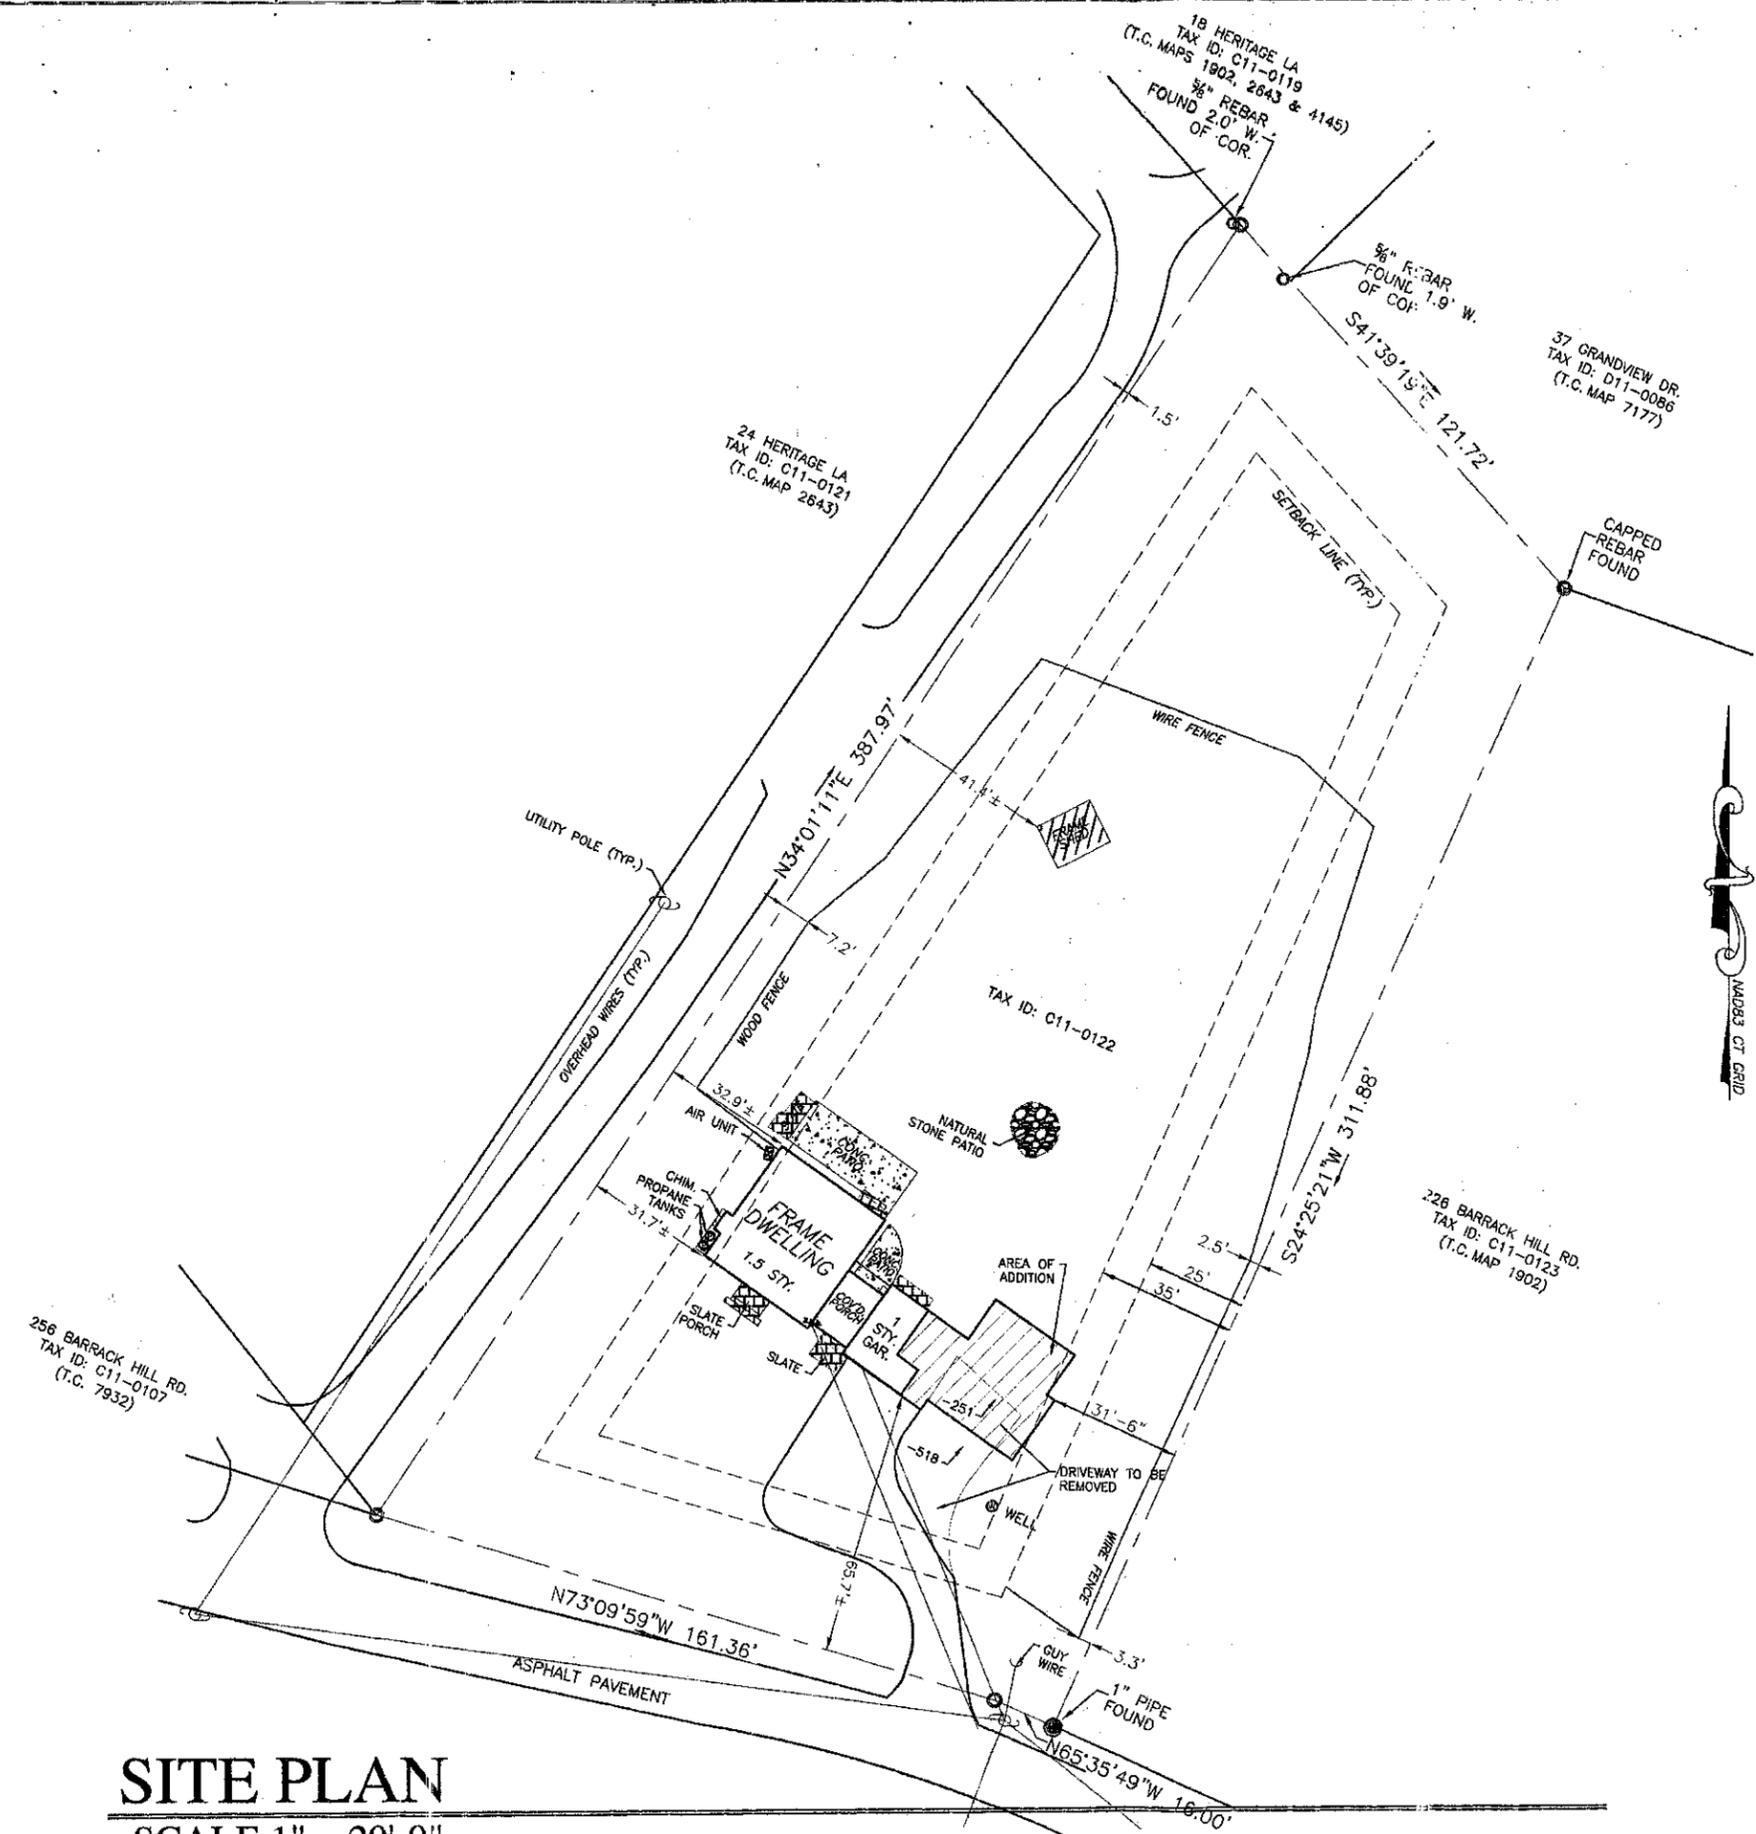

SITE PLAN
 SCALE 1" = 20'-0"



MACMILLAN ARCHITECTS
18 BOULDER HILL ROAD
RIDGEFIELD, CT 06877
203-431-3329

Notes:
1. All drawings and written material constitute original work of the architect and may not be duplicated, used or disclosed without the written consent of the architect.
2. Do not scale drawings.
3. All dimensions given are to face of stud or other material unless otherwise noted.

ISSUES AND REVISIONS:
B-17-25 BID ISSUE

PROJECT NO: 2134


PROJECT:
REISER RESIDENCE
230 BARRACK HILL ROAD
RIDGEFIELD, CT

SEAL:


TITLE:
BASEMENT PLAN

DRAWING NO:

A-100

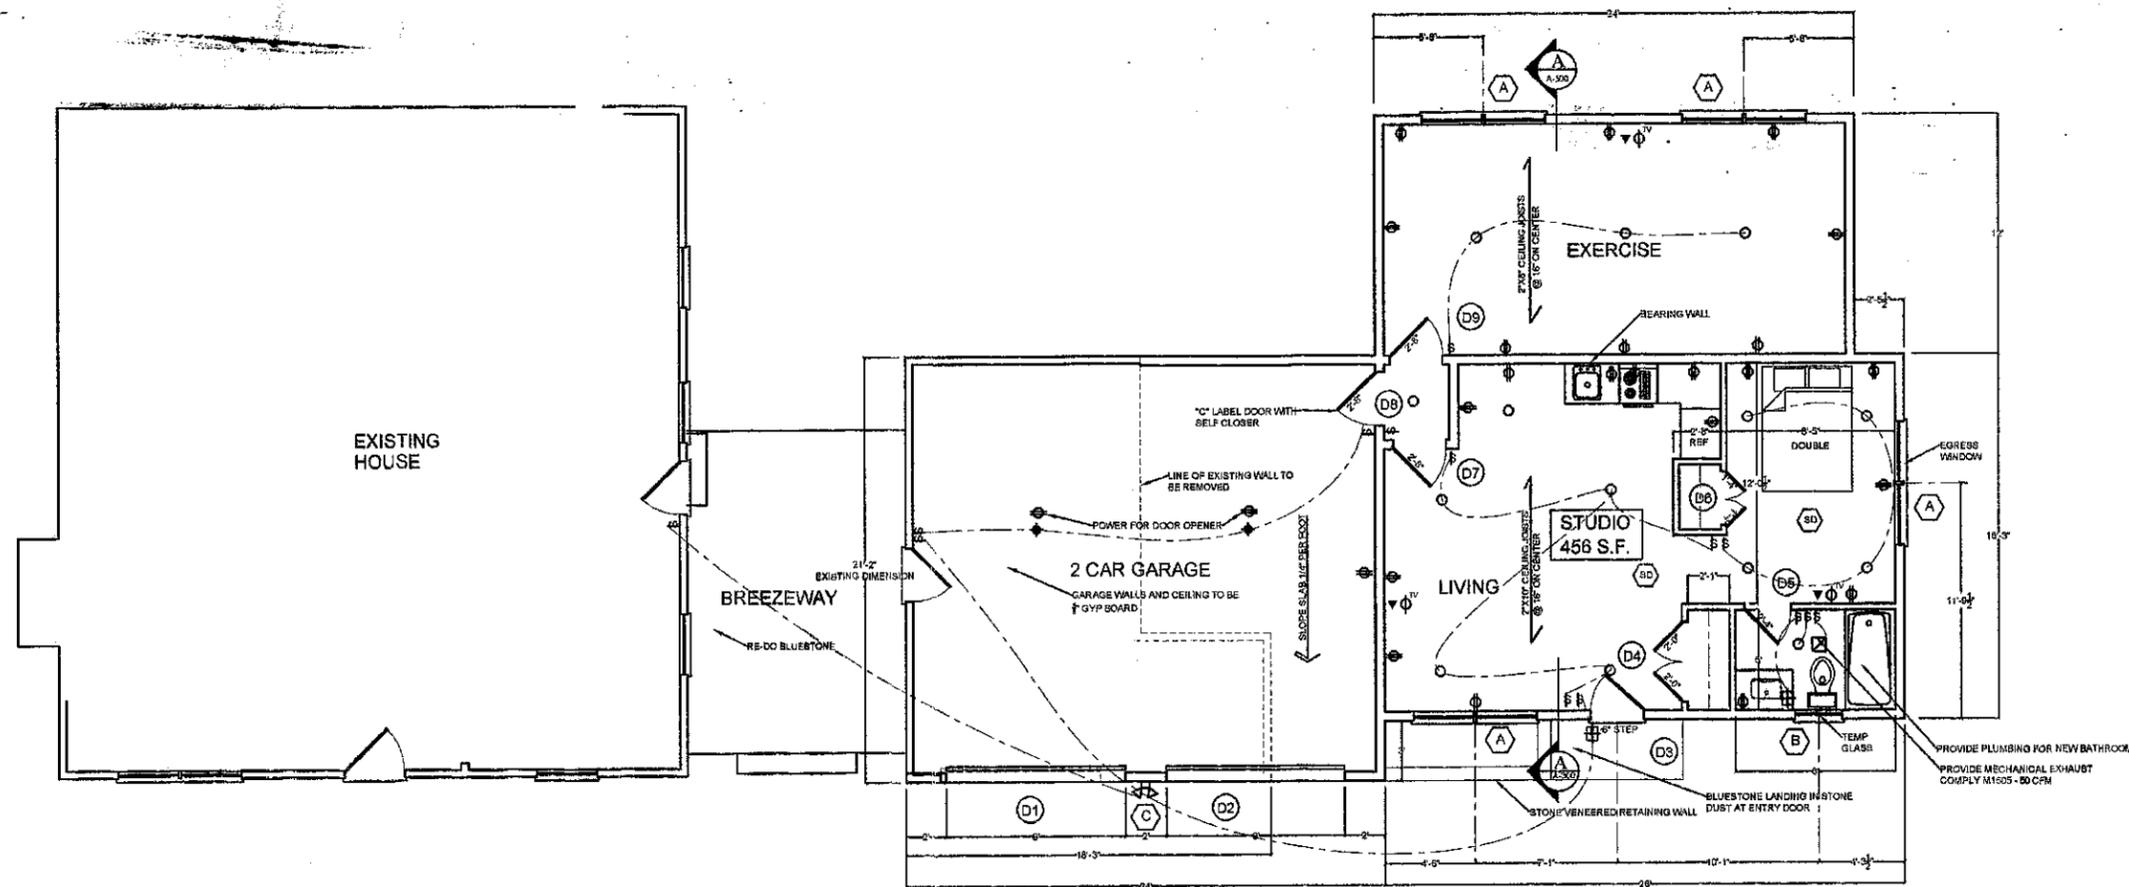

PROPOSED FLOOR PLAN
SCALE 1/4" = 1'-0"

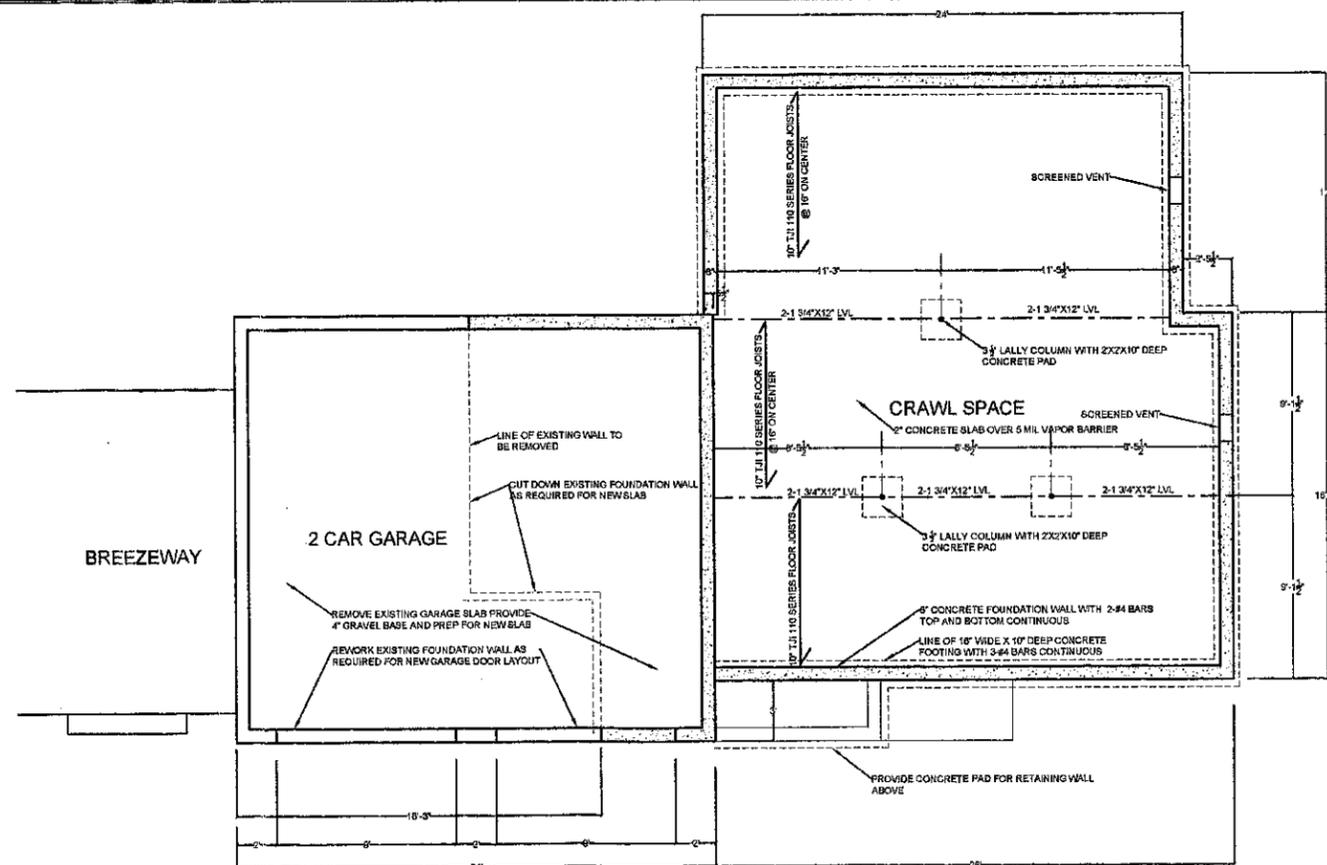


PARTIAL FOUNDATION PLAN
SCALE 1/4" = 1'-0"



MACMILLAN ARCHITECTS
 18 BOULDER HILL ROAD
 RIDGEFIELD, CT 06877
 203-431-3329


NOTE:
 1. All drawings and section material constitute original work of the architect and may not be duplicated, used or disclosed without the written consent of the architect.
 2. Do not scale drawings.
 3. All dimensions given are to face of stud or other material unless otherwise noted.

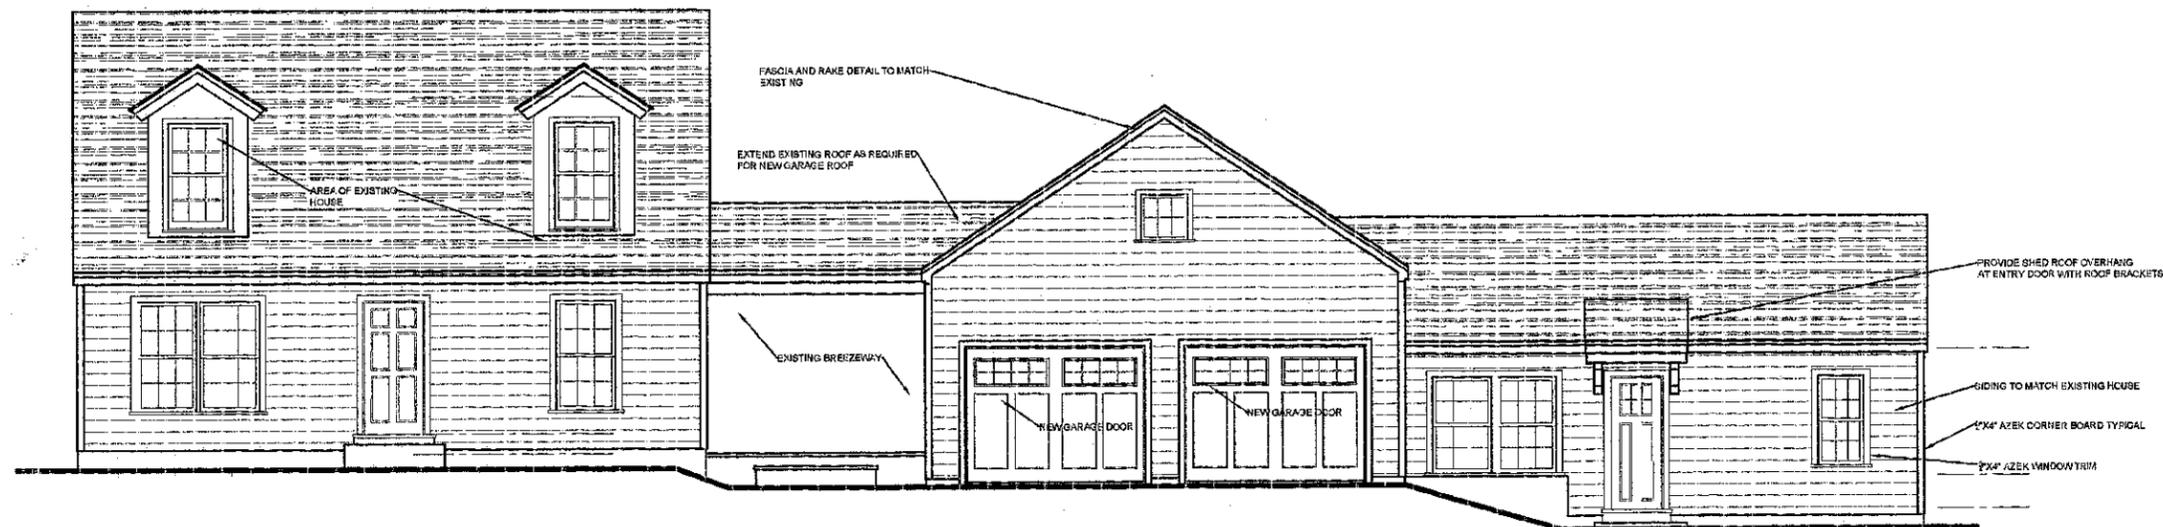

ENTRY ELEVATION
 SCALE 1/4" = 1'-0"



REAR ELEVATION
 SCALE 1/4" = 1'-0"

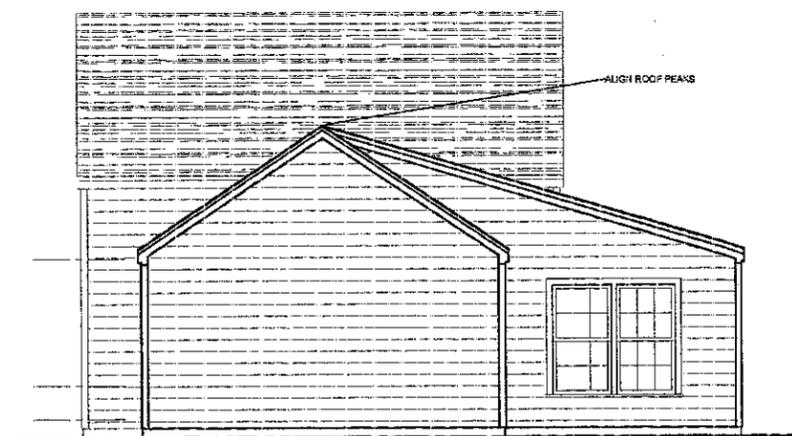

SIDE ELEVATION
 SCALE 1/4" = 1'-0"

ISSUES AND REVISIONS:
 8-17-25 BID ISSUE

PROJECT NO: 2134

PROJECT:
 REISER RESIDENCE
 280 BARRACK HILL ROAD,
 RIDGEFIELD, CT

SEAL:

TITLE:
 ELEVATIONS

DRAWING NO:

A-200