



MACMILLAN ARCHITECTS
 18 BOULDER HILL ROAD
 RIDGEFIELD, CT 06877
 203-431-3379

- NOTES:
1. All drawings and written material constitute original work of the architect and may not be duplicated, copied or disclosed without the written consent of the architect.
 2. Do not scale drawings.
 3. All dimensions given are to face of stud or other material unless otherwise noted.

ISSUES AND REVISIONS:


PROJECT NO: 2116

PROJECT:
 LORD RESIDENCE
 47 GILBERT STREET
 RIDGEFIELD, CT

SEAL:

TITLE:
 SITE SKETCH

DRAWING NO:
SY-100

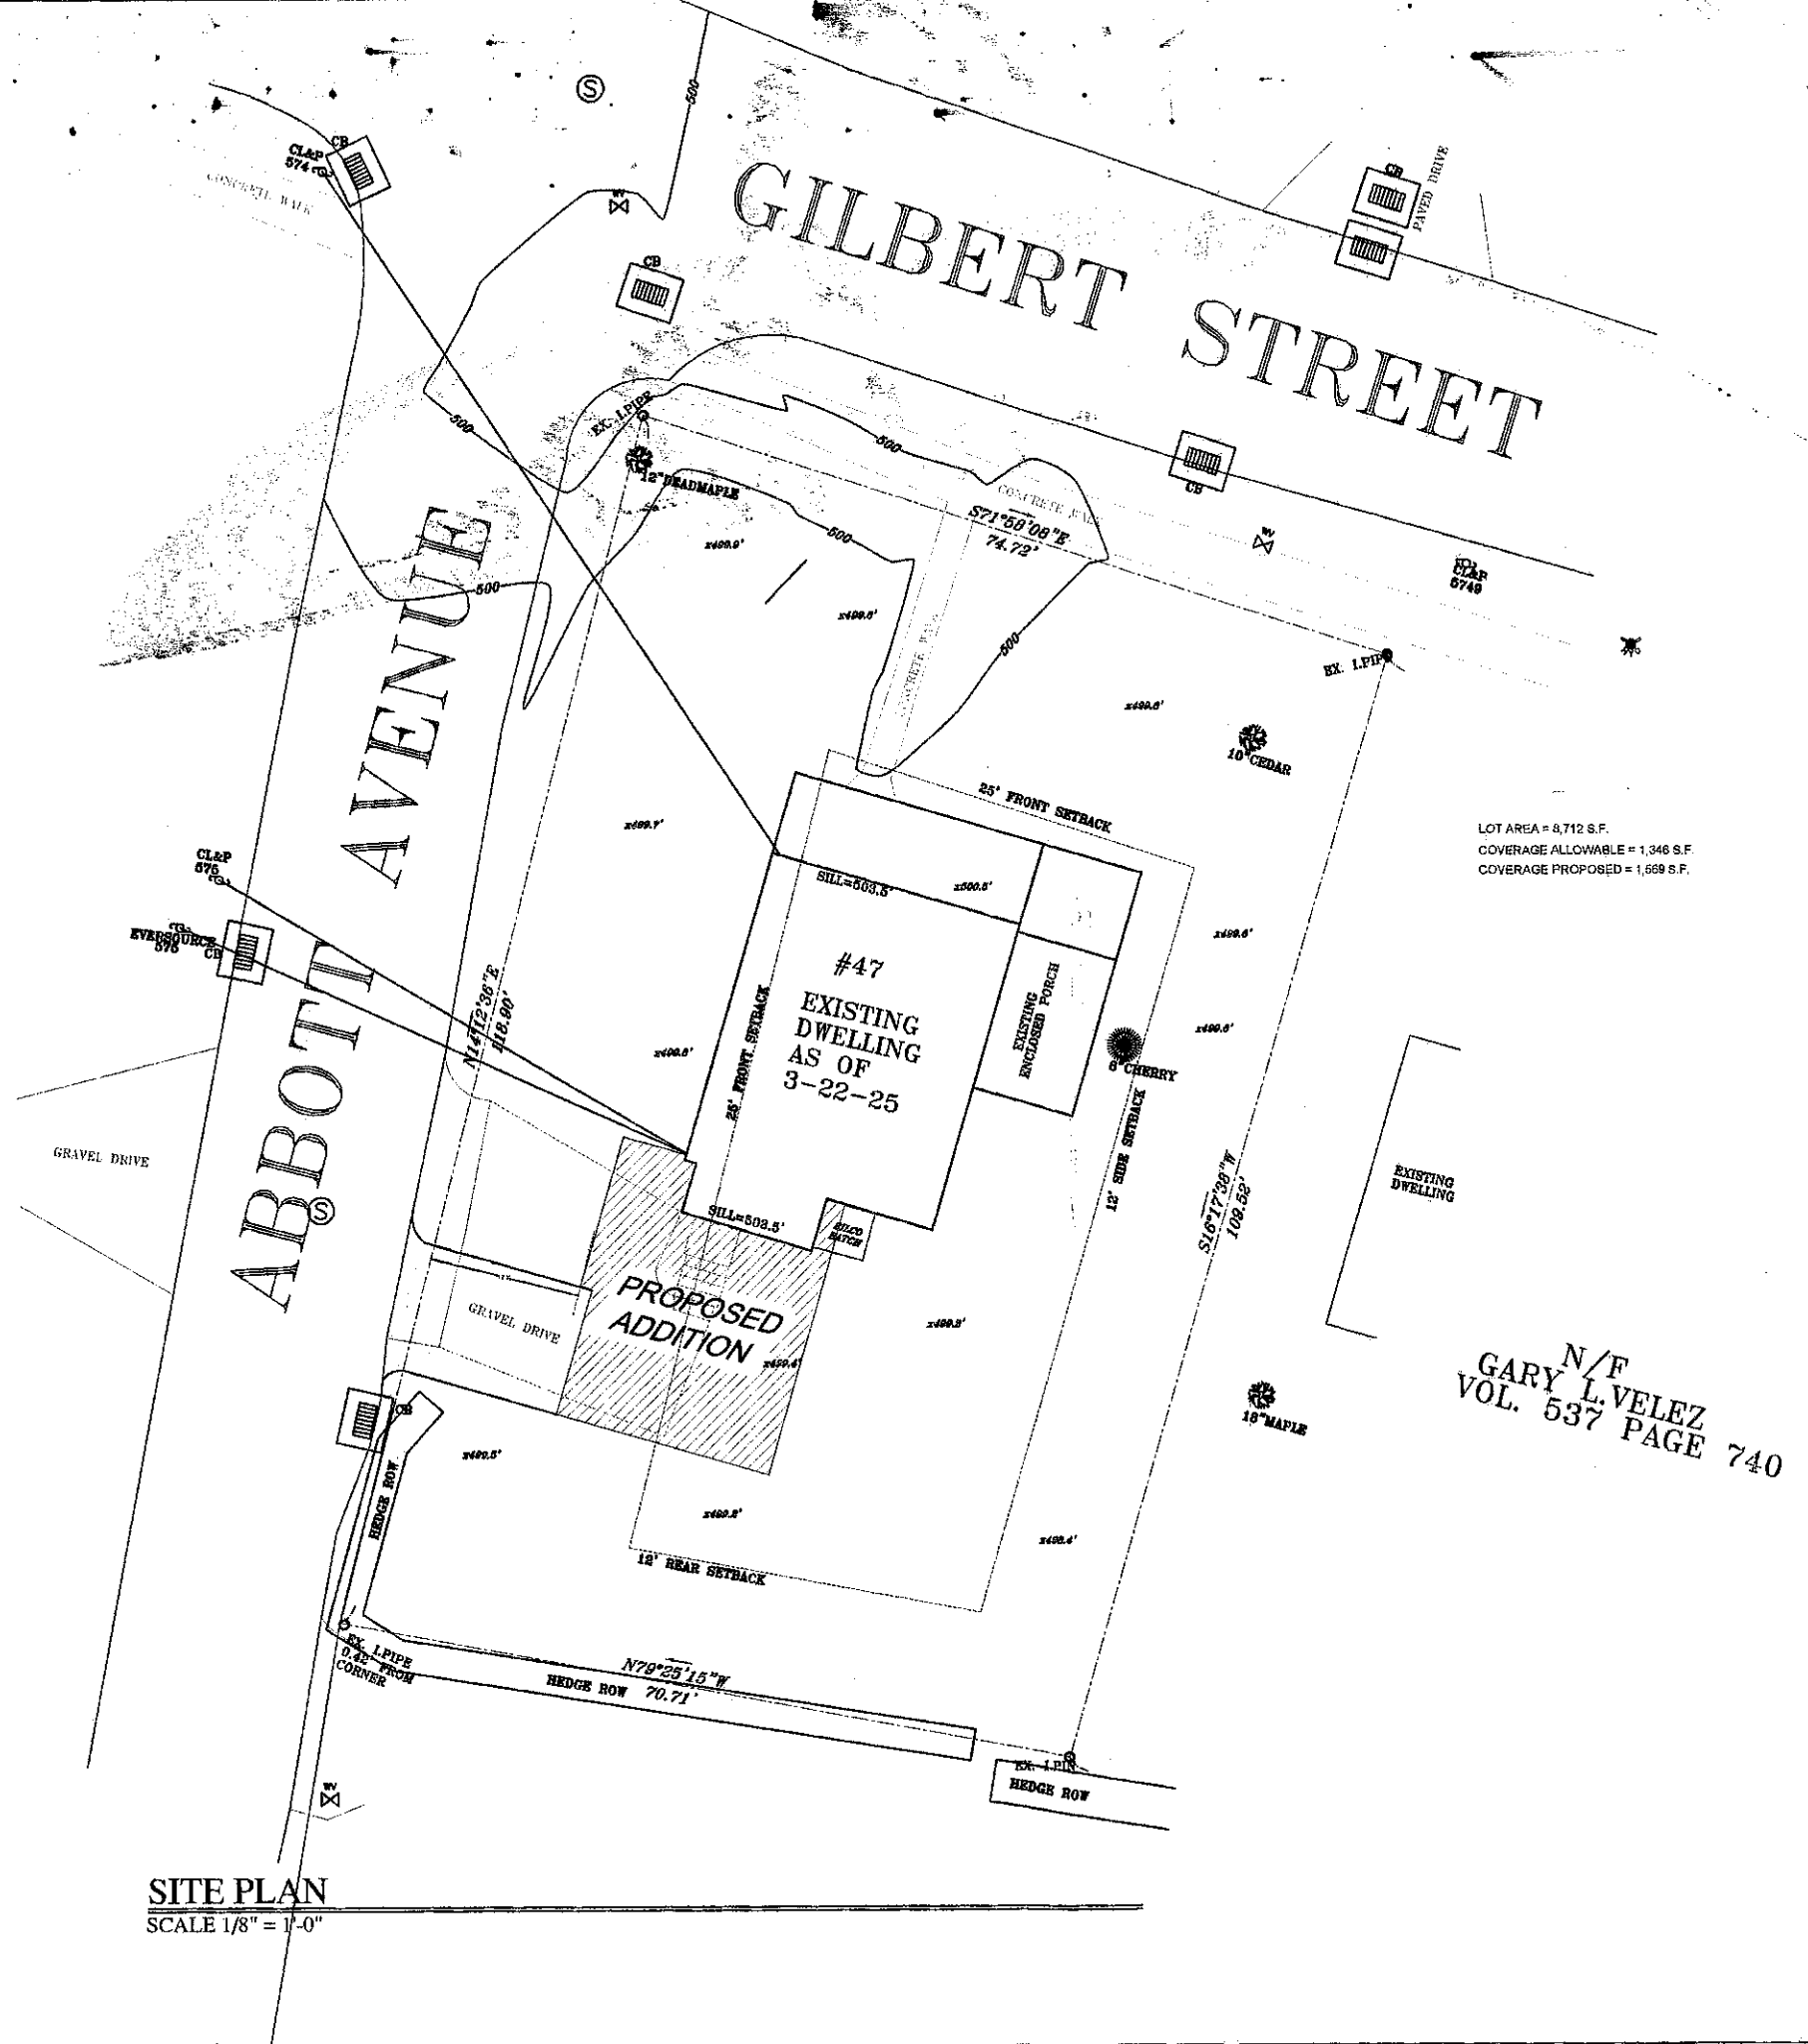


SITE PLAN
 SCALE 1/8" = 1'-0"






MACMILLAN ARCHITECTS
18 BOULDER HILL ROAD
RIDGEBFIELD, CT 06877
203-43-3329

- Notes:
1. All drawings and work on materials or methods original work of the architect and are not to be duplicated, used or disclosed without the written consent of the architect.
 2. Do not scale drawing.
 3. All dimensions given are to face of stud or other material unless otherwise noted.

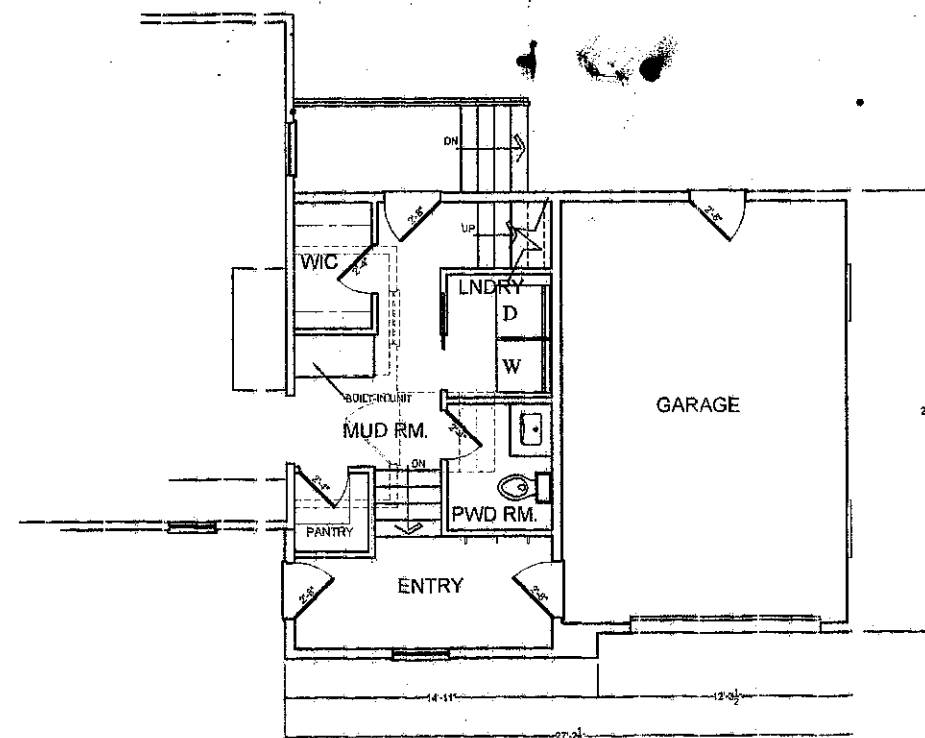

PROPOSED FIRST FLOOR
SCALE 1/4" = 1'-0"

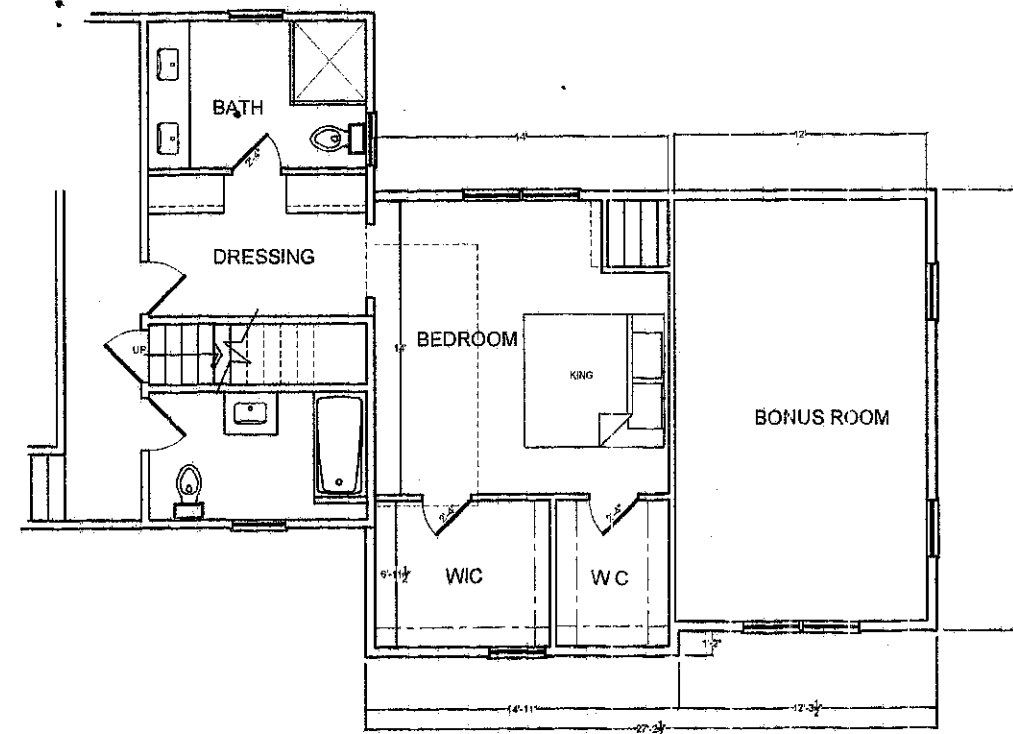

PROPOSED SECOND FLOOR
SCALE 1/4" = 1'-0"



STREET ELEVATION
SCALE 1/4" = 1'-0"

ISSUES AND REVISIONS:

PROJECT NO: 2118

PROJECT:
LORD RESIDENCE
47 GILBERT STREET
RIDGEBFIELD, CT

SEAL:

TITLE:
FLOOR PLAN

DRAWING NO:

A-100