



MACMILLAN ARCHITECTS
 18 BOULDER HILL ROAD
 RIDGEFIELD, CT 06877
 203-431-3329

Notes:
 1. All drawings and written material constitute original work of the architect and may not be duplicated, used or disclosed without the written consent of the architect.
 2. Do not scale drawings.
 3. All dimensions given are to face of stud or other material unless otherwise noted.

ISSUES AND REVISIONS:


PROJECT NO: 2511

PROJECT:
 STURGES RESIDENCE
 117 PEACEABLE RIDGE ROAD
 RIDGEFIELD, CT

SEAL:

TITLE:
 ATTIC FLOOR PLAN

DRAWING NO:
A-103

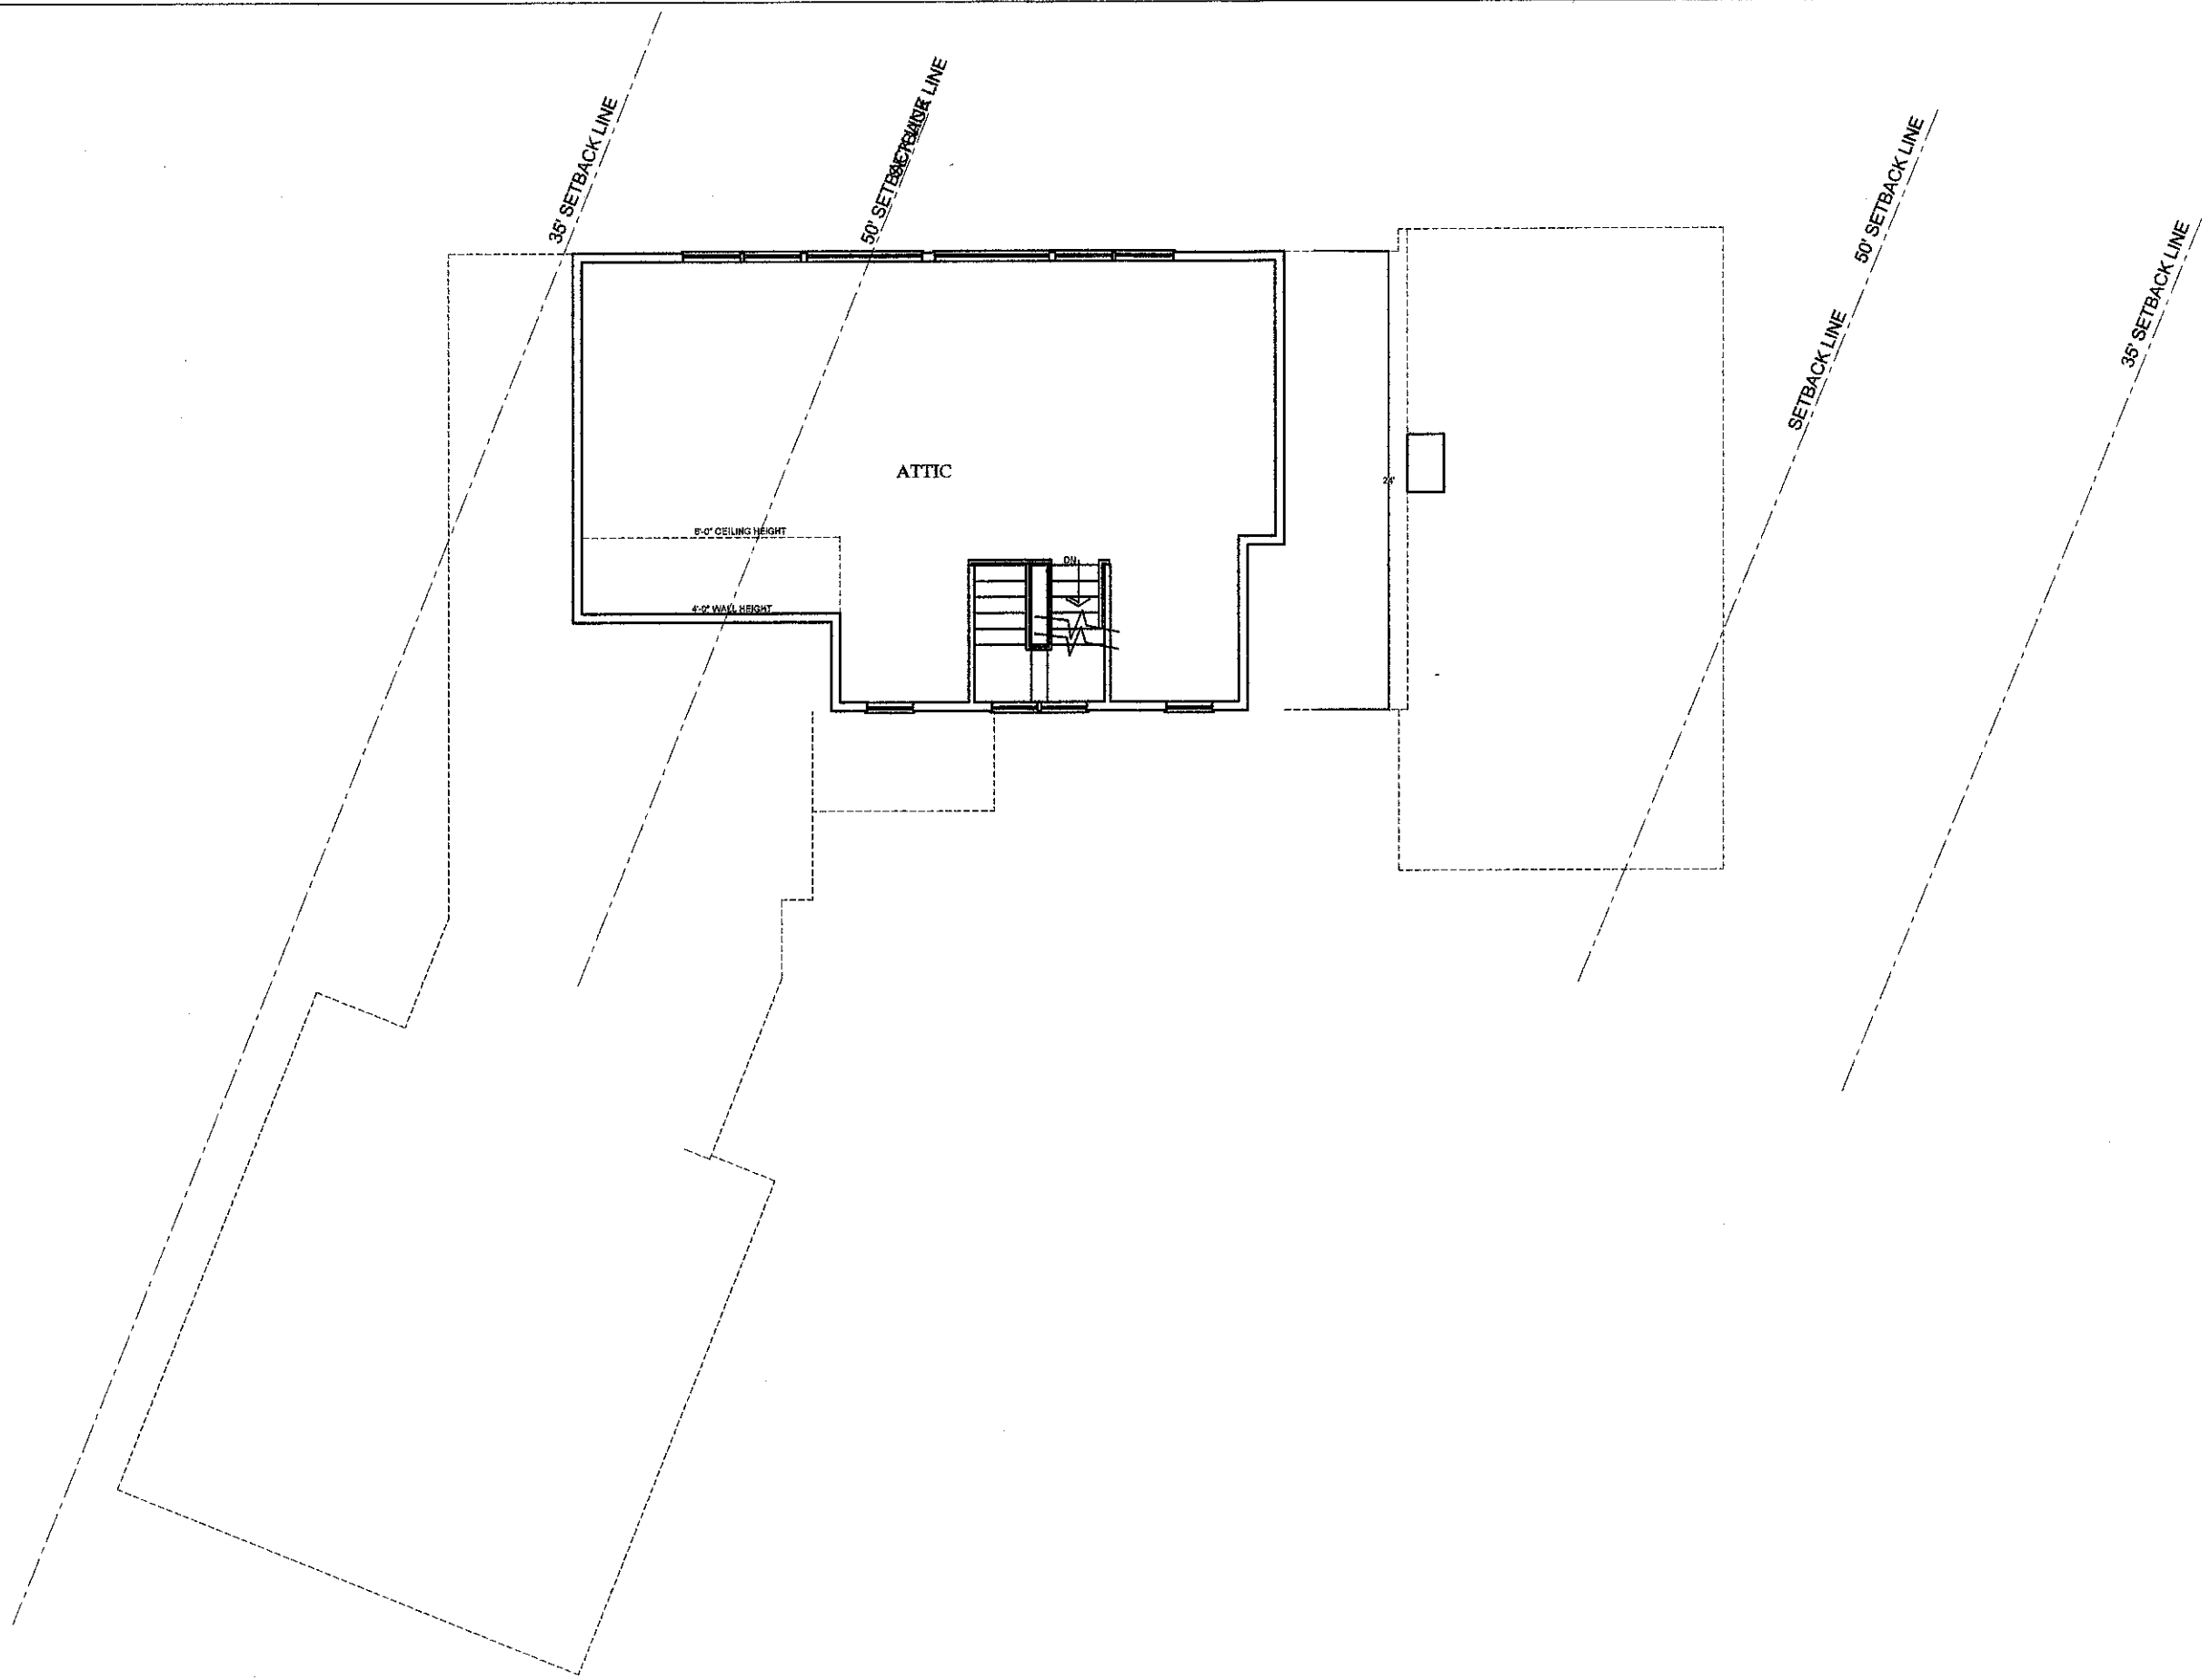

PROPOSED ATTIC FLOOR PLAN
 SCALE 1/4" = 1'-0"



MACMILLAN ARCHITECTS
18 BOULDER HILL ROAD
RIDGEFIELD, CT 06877
203-431-3529

Notes:

1. All drawings and written material constitute original work of the architect and may not be duplicated, used or disclosed without the written consent of the architect.
2. Do not scale drawings.
3. All dimensions given are to face of stud or other material unless otherwise noted.

ISSUES AND REVISIONS:

PROJECT NO: 2511

PROJECT:
STURGES RESIDENCE
117 PEACEABLE RIDGE ROAD
RIDGEFIELD, CT

SEAL:

TITLE:
ELEVATIONS

DRAWING NO:
A-200

ATTIC FLOOR LINE

SECOND FLOOR LINE

FIRST FLOOR LINE



ENTRY ELEVATION
SCALE 1/4" = 1'-0"

ATTIC FLOOR LINE

SECOND FLOOR LINE

FIRST FLOOR LINE



SIDE ELEVATION
SCALE 1/4" = 1'-0"



MACMILLAN ARCHITECTS
18 BOULDER HILL ROAD
RIDGEFIELD, CT 06877
203-431-3329

- Notes:
1. All drawings and written material constitute original work of the architect and may not be duplicated, used or disclosed without the written consent of the architect.
 2. Do not scale drawings.
 3. All dimensions given are to face of stud or other material unless otherwise noted.



SIDE ELEVATION
SCALE 1/4" = 1'-0"



REAR ELEVATION
SCALE 1/4" = 1'-0"

ISSUES AND REVISIONS:

PROJECT NO: 2511

PROJECT:
STURGES RESIDENCE
117 PEACEABLE RIDGE ROAD
RIDGEFIELD, CT

SEAL:

TITLE:
ELEVATIONS

DRAWING NO:
A-201



MACMILLAN ARCHITECTS
 18 BOULDER HILL ROAD
 RIDGEFIELD, CT 06877
 203-431-3329

- Notes:
1. All drawings and written material constitute original work of the architect and may not be duplicated, used or disclosed without the written consent of the architect.
 2. Do not scale drawings.
 3. All dimensions given are to face of stud or other material unless otherwise noted.

ISSUES AND REVISIONS:


PROJECT NO: 2511

PROJECT:
 STURGES RESIDENCE
 117 PEACEABLE RIDGE ROAD
 RIDGEFIELD, CT

SEAL:

TITLE:
 BUILDING CROSS SECTION

DRAWING NO:
A-300

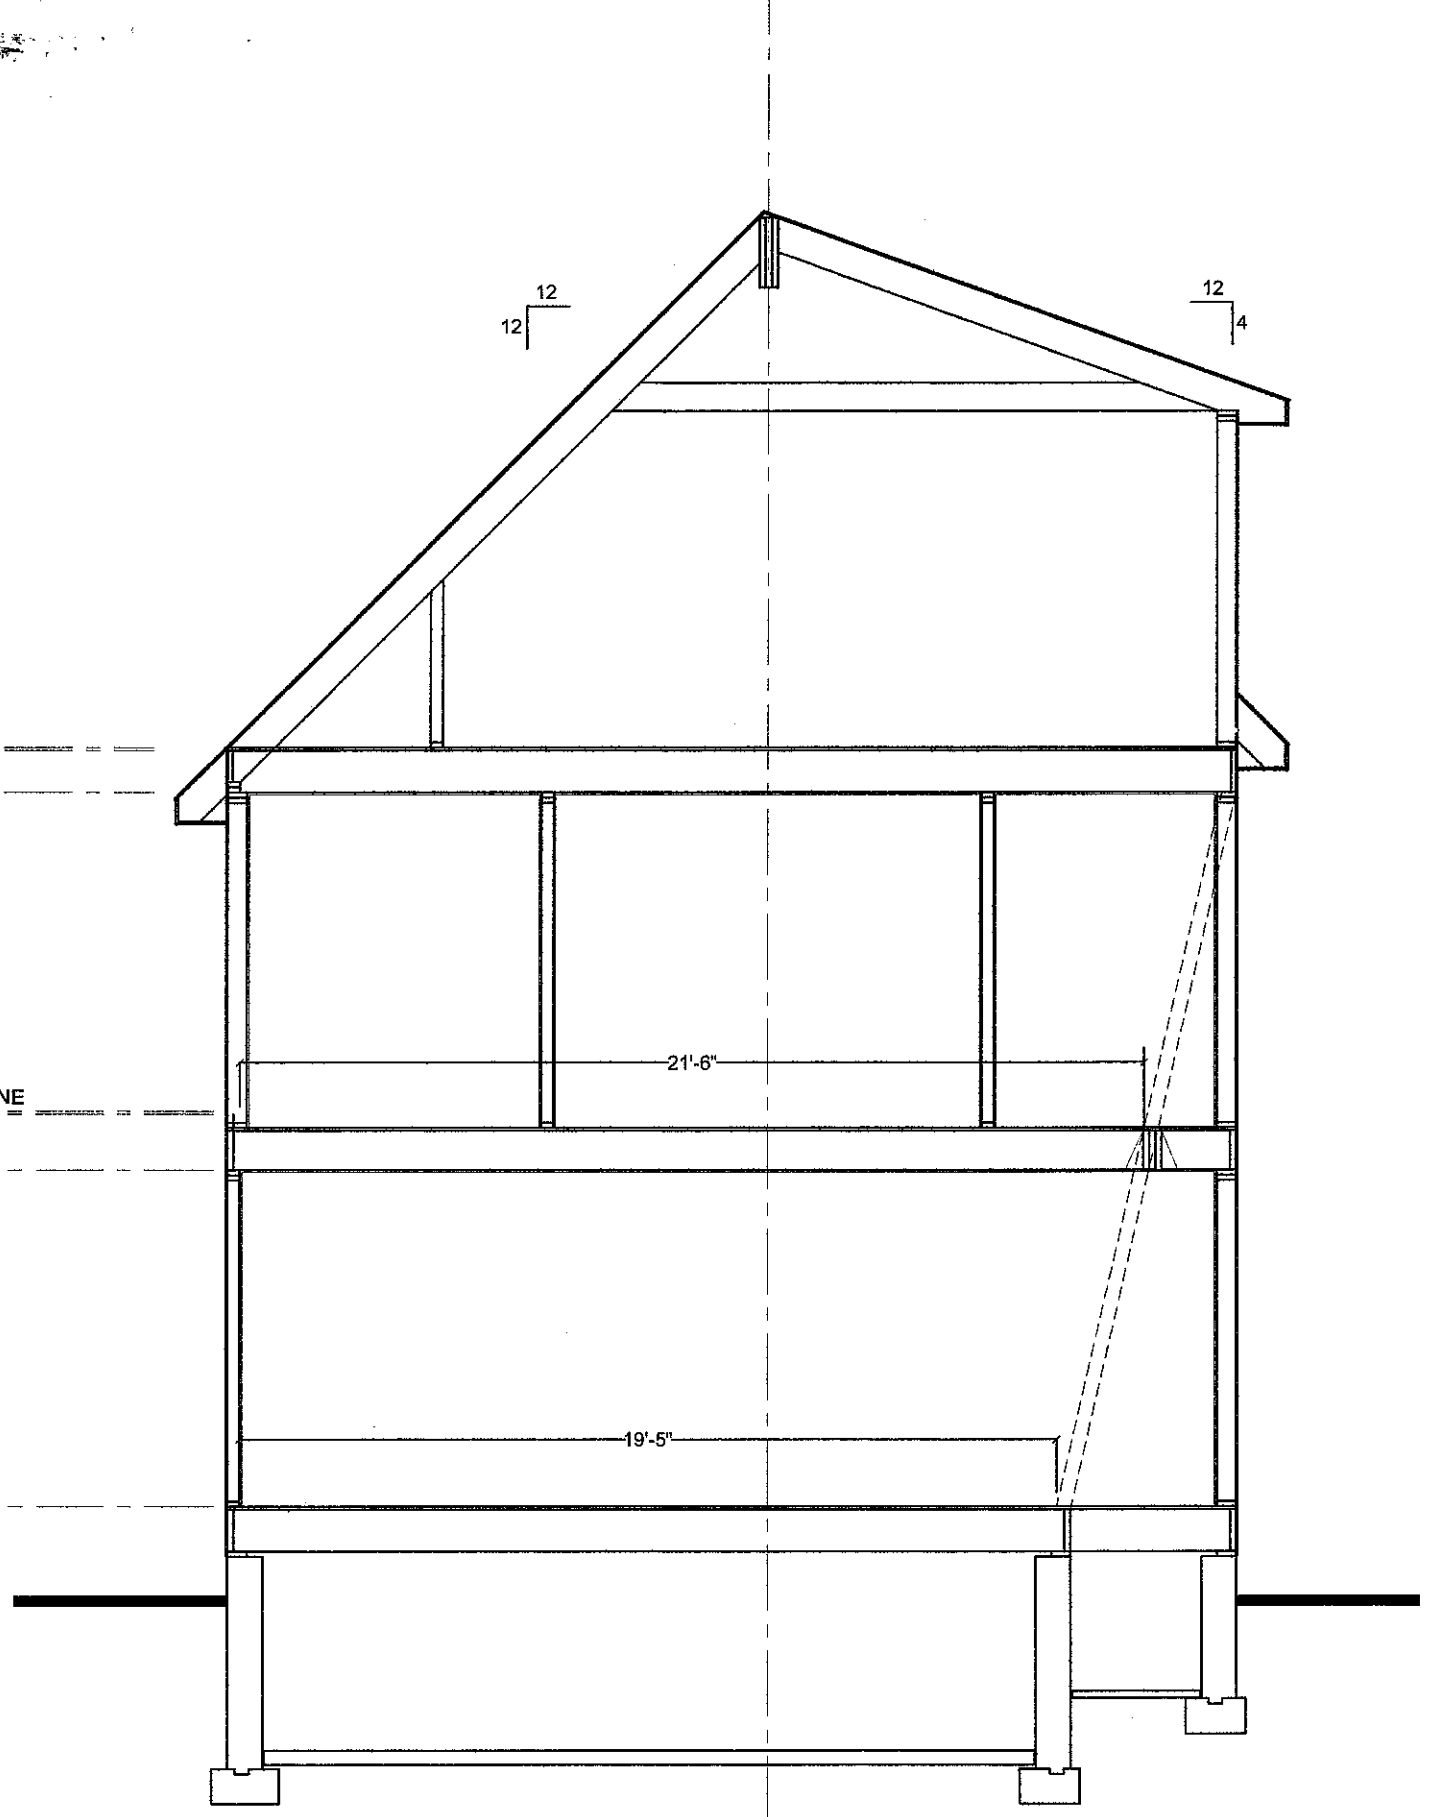

A SECTION @ MAIN HOUSE
 SCALE 1/2" = 1'-0"