


N/F OUTPOST NURSERIES

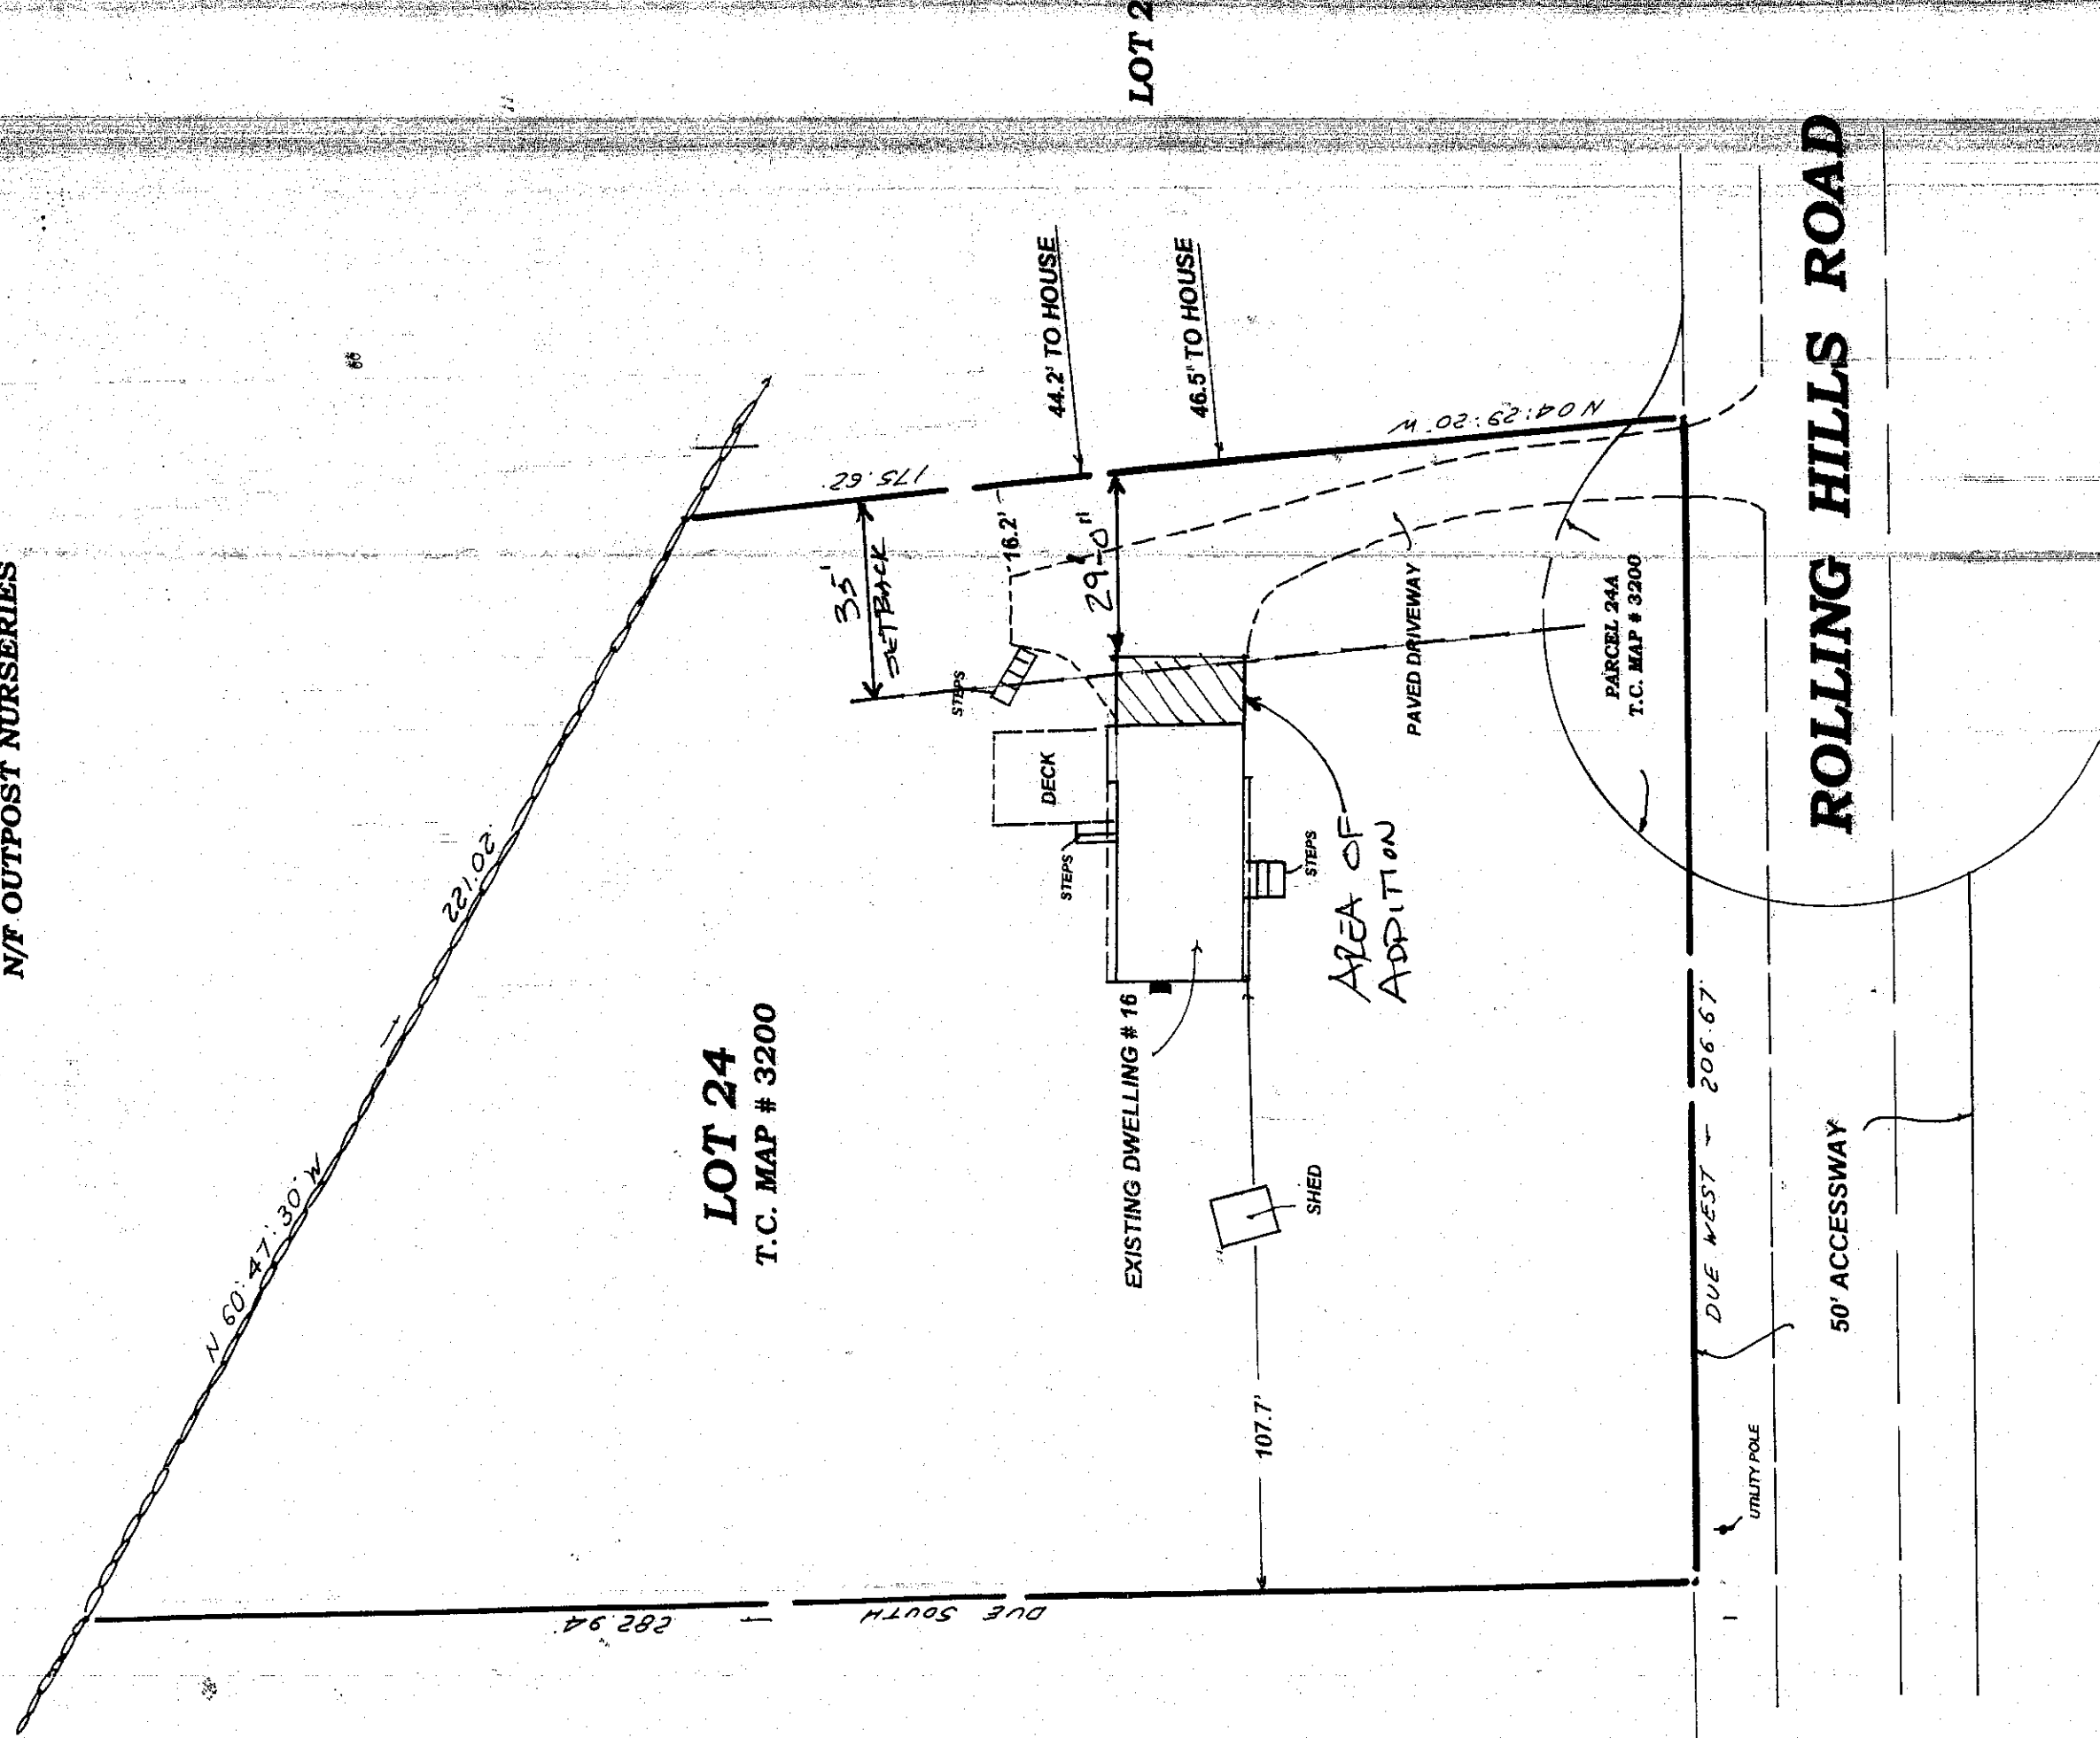

LOT 24
T.C. MAP # 3200

EXISTING DWELLING # 16

SHED

107.7'

DECK

STEPS

STEPS

35'

SETBACK

16.2'

29'-0"

44.2' TO HOUSE

46.5' TO HOUSE

PAVED DRIVEWAY

PARCEL 244

T.C. MAP # 3200

DUE WEST - 206.67'

UTILITY POLE

50' ACCESSWAY

ROLLING HILLS ROAD

SITE PLAN

SCALE 1" = 30'-0"

14 ROLLING HILLS ROAD
RIDGEBFIELD, CT

LOT 2

88



MACMILLAN ARCHITECTS
 18 BOULDER HILL ROAD
 RIDGEFIELD, CT 06877
 203-431-3329

- Notes:
1. All drawings and written material constitute original work of the architect and may not be duplicated, used or disclosed without the written consent of the architect.
 2. Do not scale drawings.
 3. All dimensions given are to face of stud or other material unless otherwise noted.

ISSUES AND REVISIONS:
 10-12-20 ZBA ISSUE


PROJECT NO: 2250

PROJECT:
 KELLEHER RESIDENCE
 16 ROLLING HILL ROAD
 RIDGEFIELD, CT


SEAL:

TITLE:
 FLOOR PLANS


DRAWING NO:
A-101

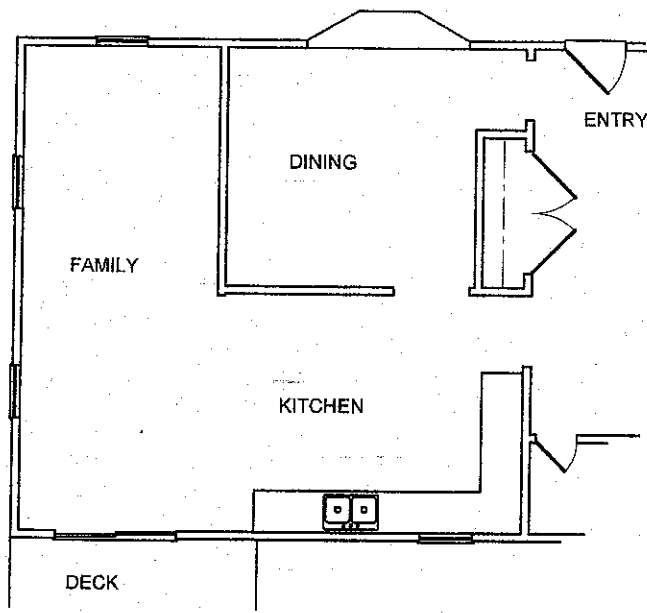


EXISTING MAIN FLOOR PLAN
 SCALE 1/4" = 1'-0"

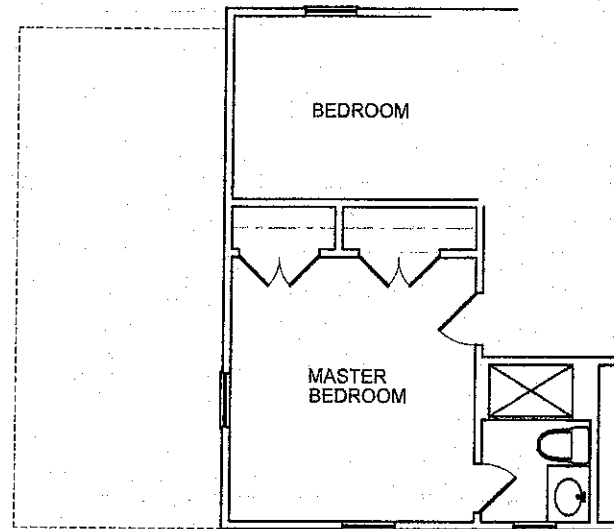


EXISTING UPPER FLOOR PLAN
 SCALE 1/4" = 1'-0"

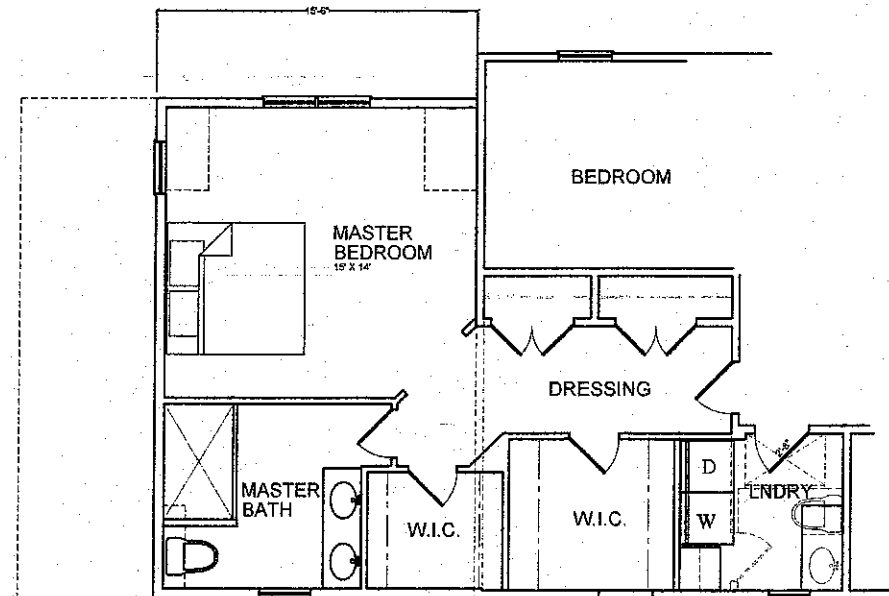

PROPOSED UPPER FLOOR PLAN
 SCALE 1/4" = 1'-0"

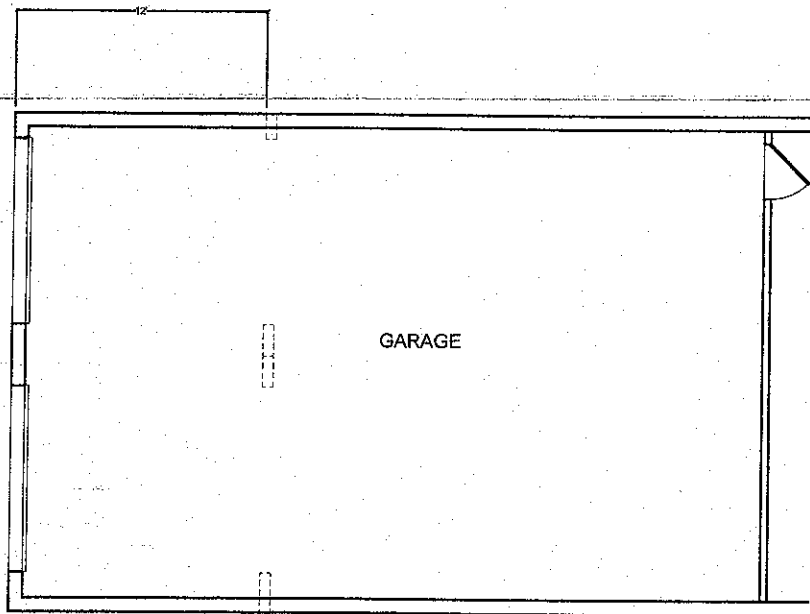

GARAGE FLOOR PLAN
 SCALE 1/4" = 1'-0"

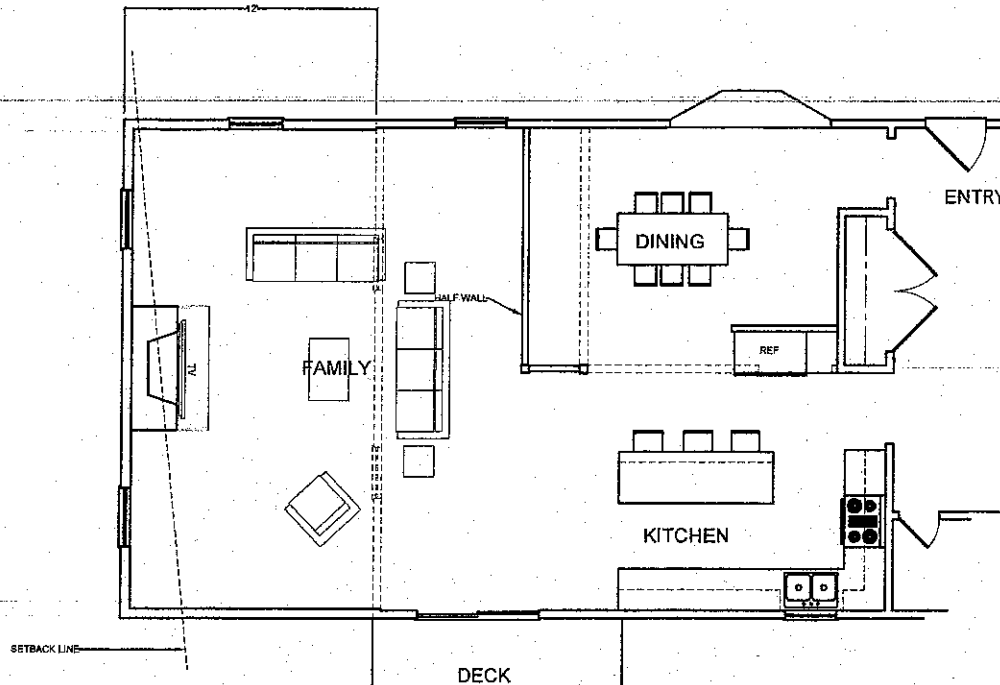

PROPOSED MAIN FLOOR PLAN
 SCALE 1/4" = 1'-0"



MACMILLAN ARCHITECTS
16 BOULDER HILL ROAD
RIDGEFIELD, CT 06877
203-431-3329

Notes:

1. All drawings and written material constitute original work of the architect and may not be duplicated, used or disclosed without the written consent of the architect.
2. Do not scale drawings.
3. All dimensions given are in face of stud or other material unless otherwise noted.

ISSUES AND REVISIONS:
10-12-20 ZBA ISSUE


PROJECT NO: 2250

PROJECT:
KELLEHER RESIDENCE
16 ROLLING HILL ROAD
RIDGEFIELD, CT

SEAL:

TITLE:
ELEVATIONS

DRAWING NO:
A-200

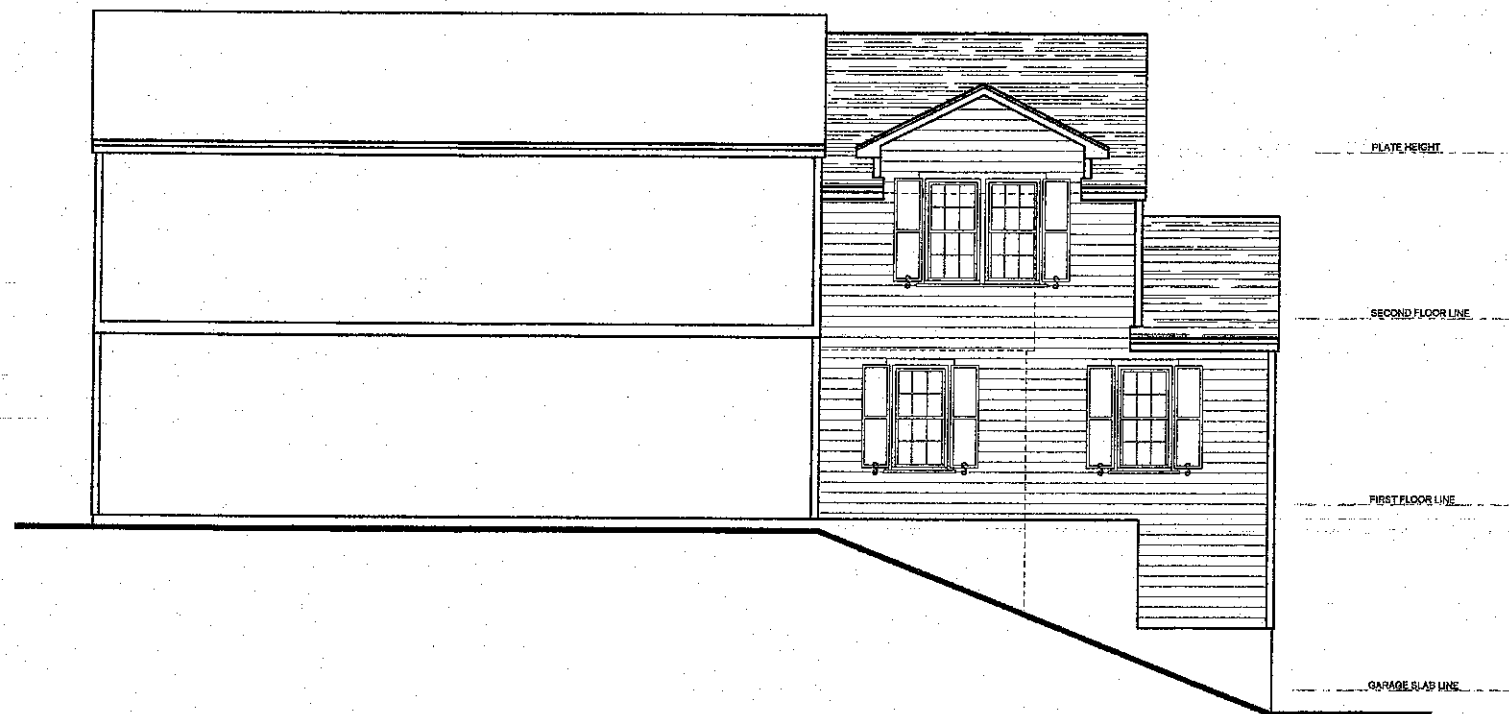


PROPOSED ENTRY ELEVATION

SCALE 1/4" = 1'-0"



PROPOSED SIDE ELEVATION

SCALE 1/4" = 1'-0"

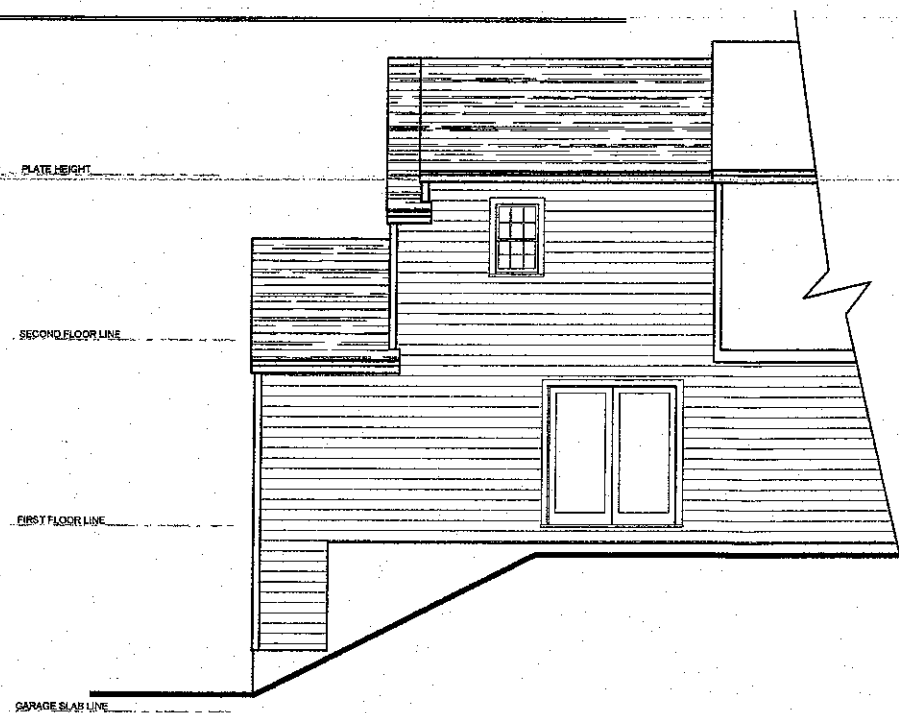

PARTIAL REAR ELEVATION

SCALE 1/4" = 1'-0"