



MACMILLAN ARCHITECTS
18 BOULDER HILL ROAD
RIDGEFIELD, CT 06877
203-431-3329

Notes:
1. All drawings and written material constitute original work of the architect and may not be duplicated, used or disclosed without the written consent of the architect.
2. Do not scale drawings
3. All dimensions given are to face of stud or other material unless otherwise noted.

ISSUES AND REVISIONS:



PROJECT NO: 2071

PROJECT:
GRENIER RESIDENCE
276 OLD SIB ROAD
RIDGEFIELD, CT

SEAL:

TITLE:
SITE PLAN

DRAWING NO:
SY-100

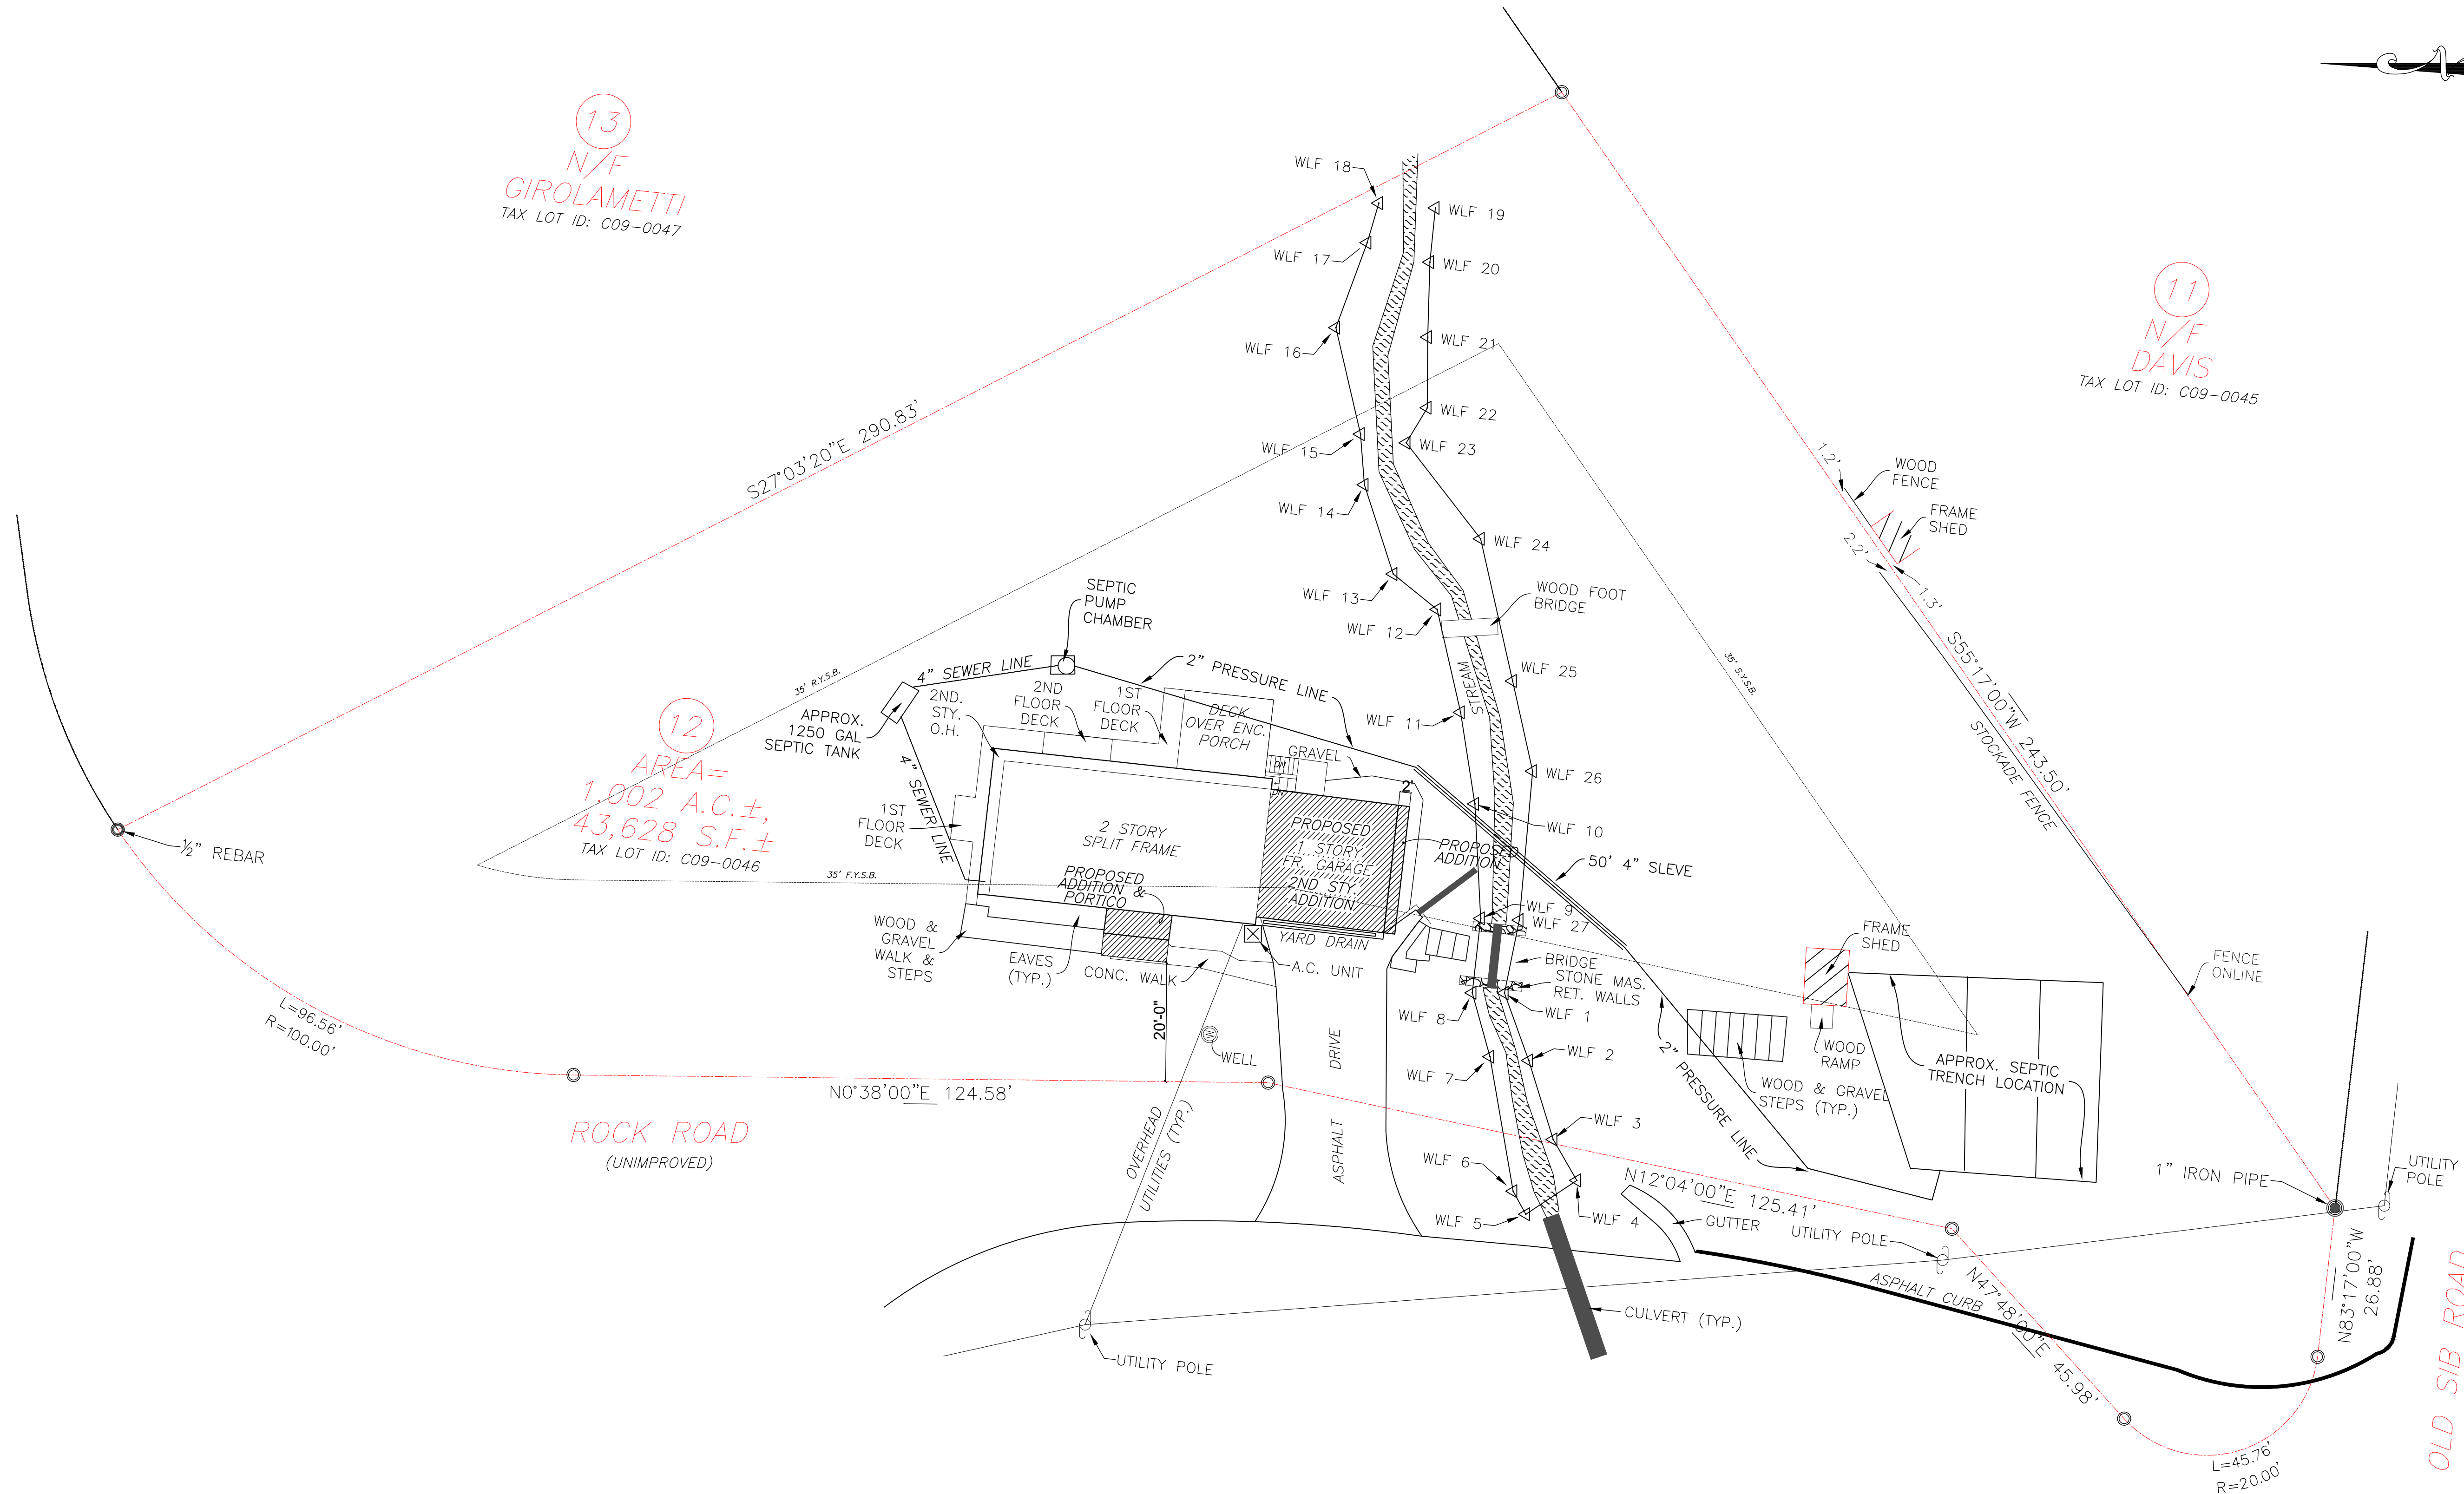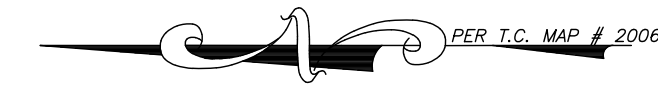

13
N/F
GIROLAMETTI
TAX LOT ID: C09-0047

11
N/F
DAVIS
TAX LOT ID: C09-0045

12
AREA=
1,002 A.C.±,
43,628 S.F.±
TAX LOT ID: C09-0046

SITE SKETCH

SCALE 1/16" = 1'-0"



MACMILLAN ARCHITECTS
 18 BOULDER HILL ROAD
 RIDGEFIELD, CT 06877
 203-431-3329

- Notes:**
1. All drawings and written material constitute original work of the architect and may not be duplicated, used or disclosed without the written consent of the architect.
 2. Do not scale drawings
 3. All dimensions given are to face of stud or other material unless otherwise noted.

ISSUES AND REVISIONS:
 1-8-16 ISSUE

PROJECT NO: 2071

PROJECT:
 GRENIER RESIDENCE
 276 OLD SIB ROAD
 RIDGEFIELD, CT

SEAL:


TITLE:
 FLOOR PLANS

DRAWING NO:

A-100



PROPOSED ENTRY ELEVATION
 SCALE 1/4" = 1'-0"

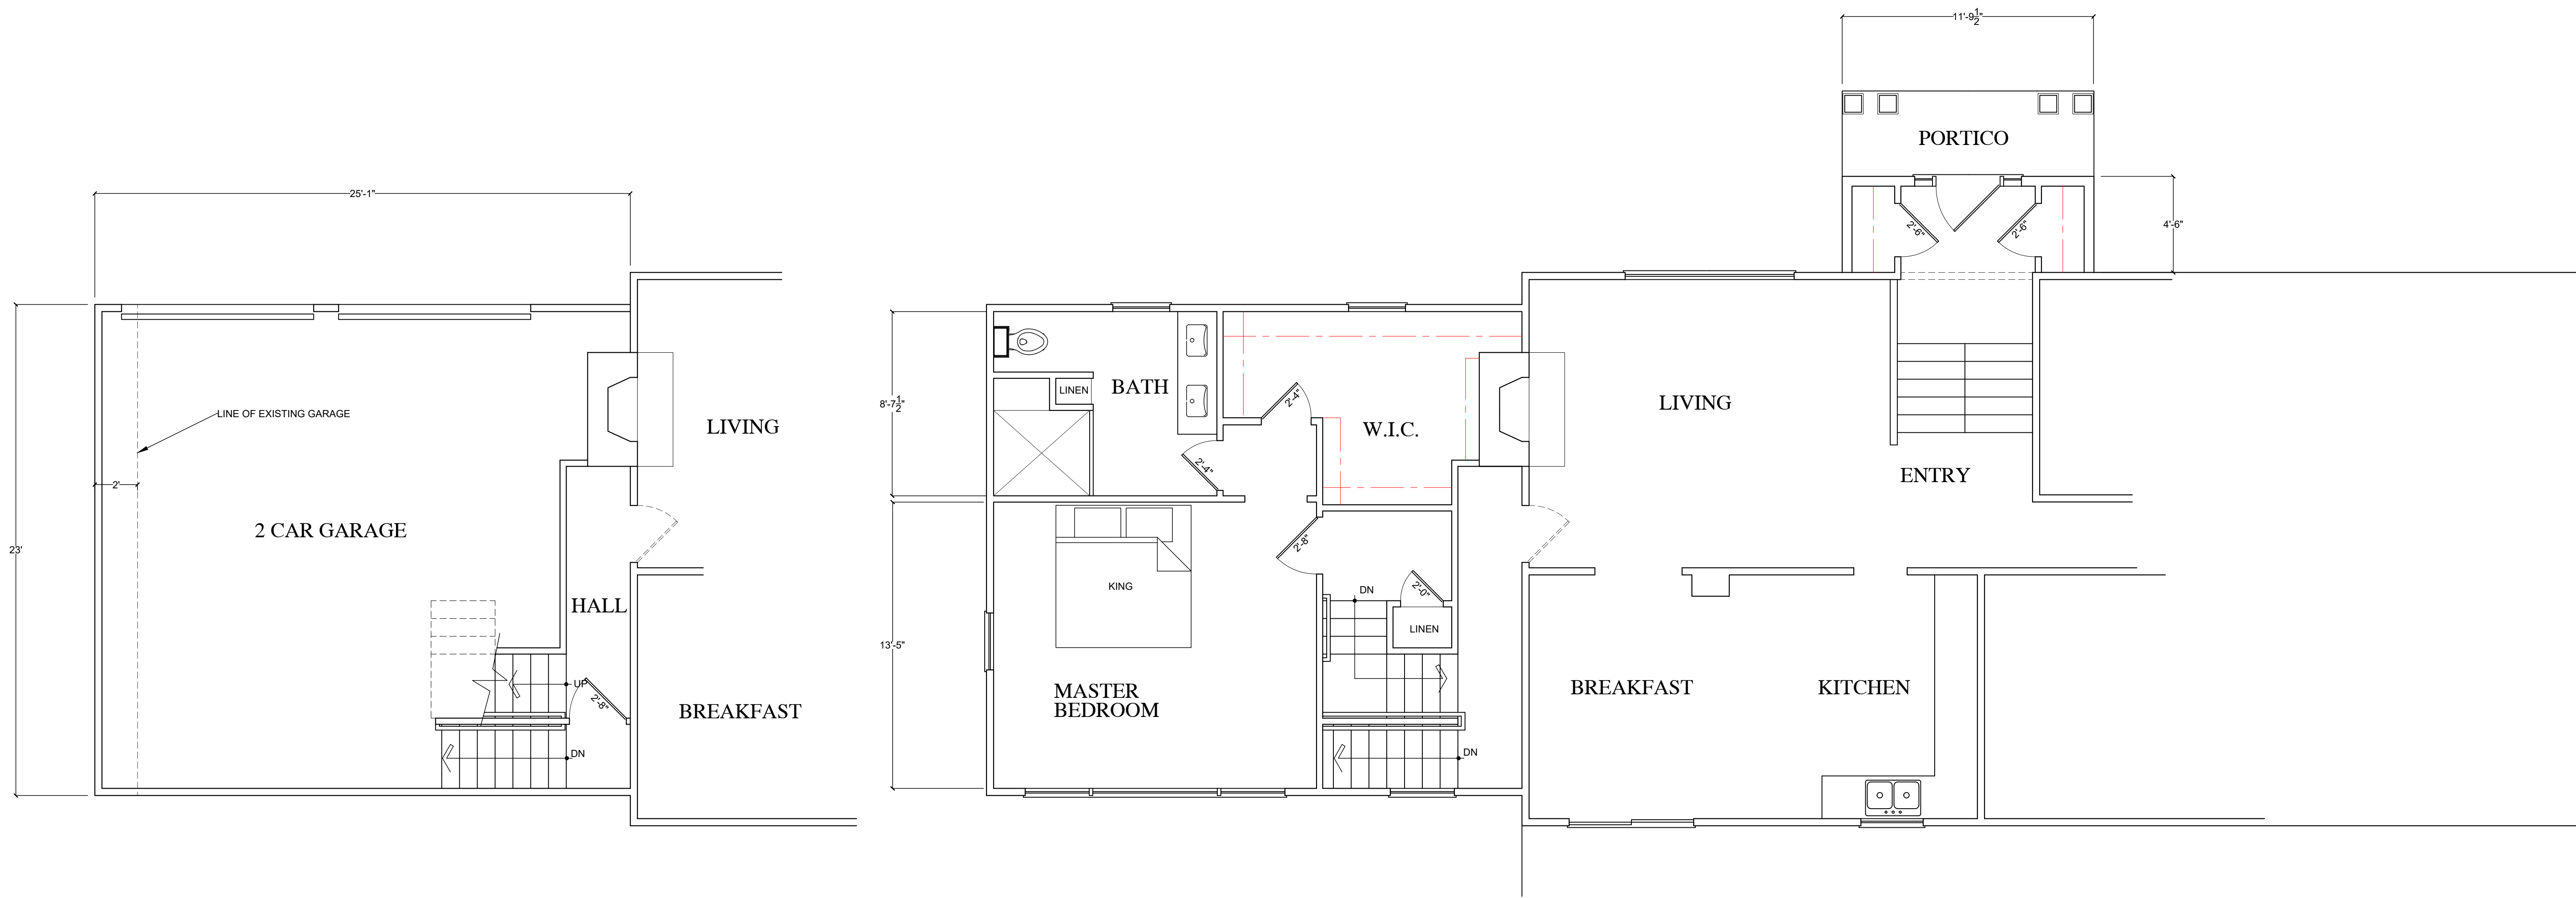

PROPOSED GARAGE FLOOR PLAN
 SCALE 1/4" = 1'-0"

PROPOSED MAIN FLOOR PLAN
 SCALE 1/4" = 1'-0"

DECK