




PROPOSED
SECOND FLOOR PLAN
29 MAPLE SHADE ROAD
SCALE: $\frac{3}{16}''=1''$

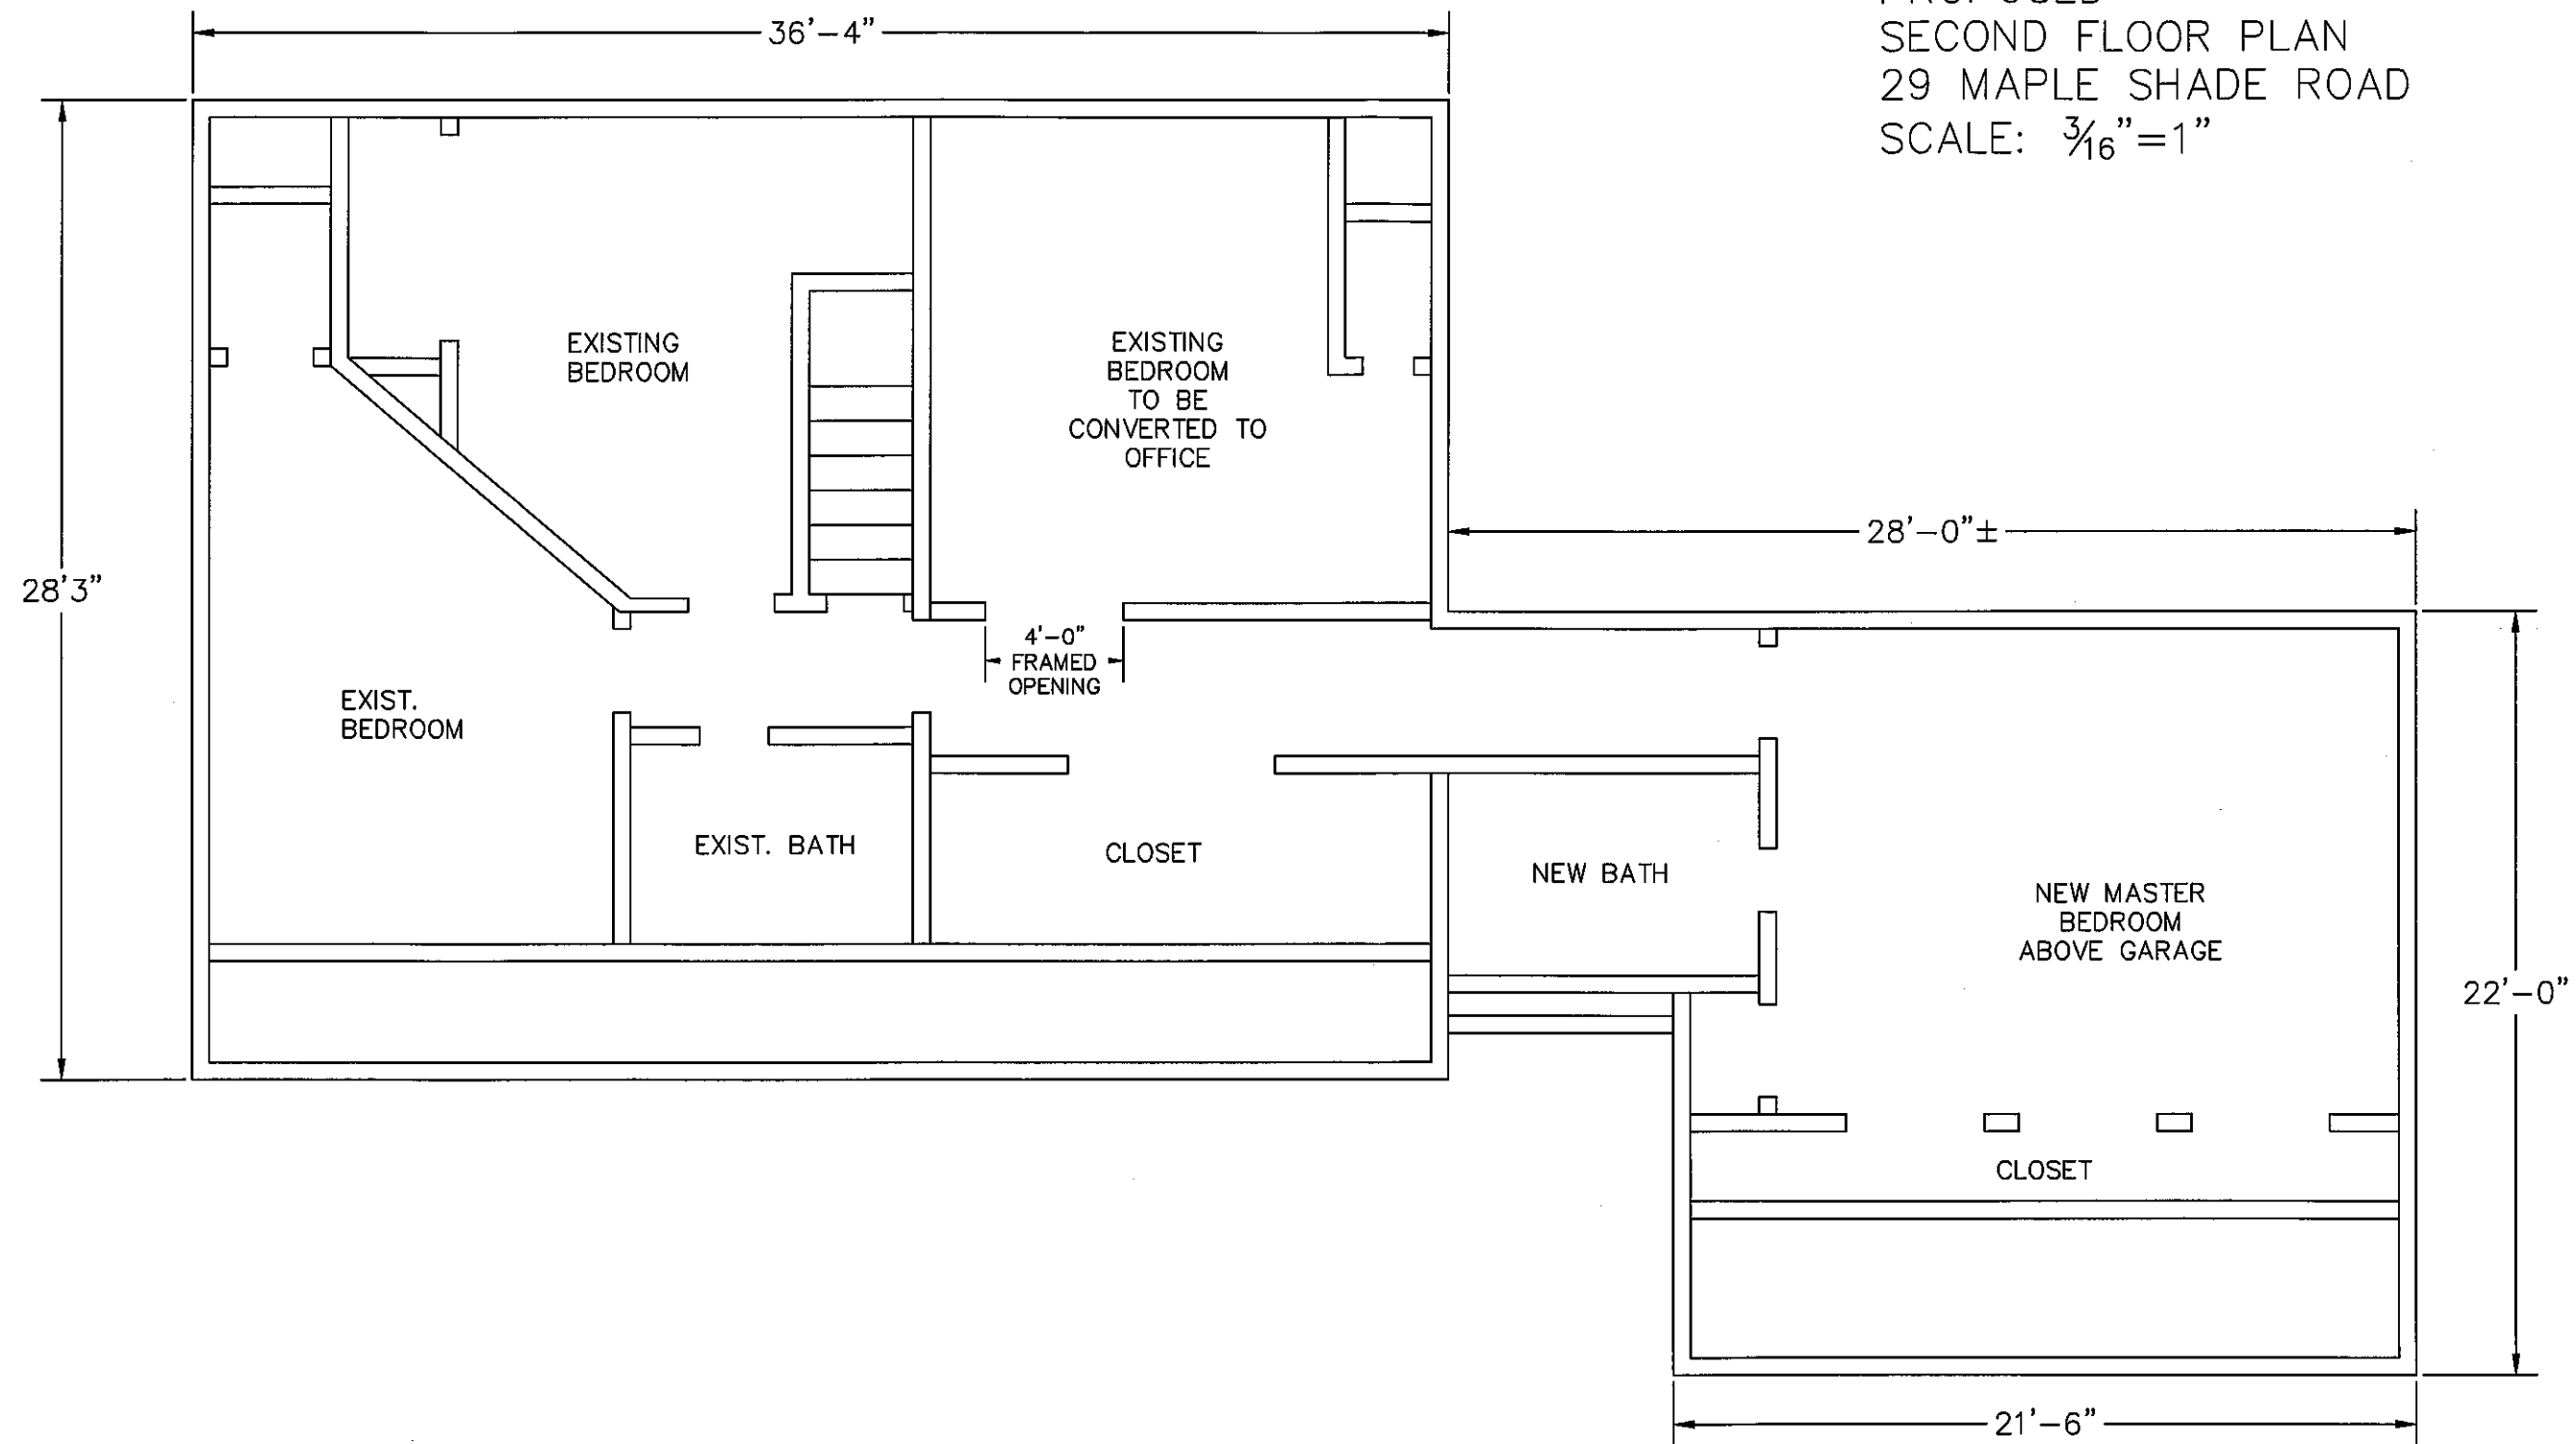

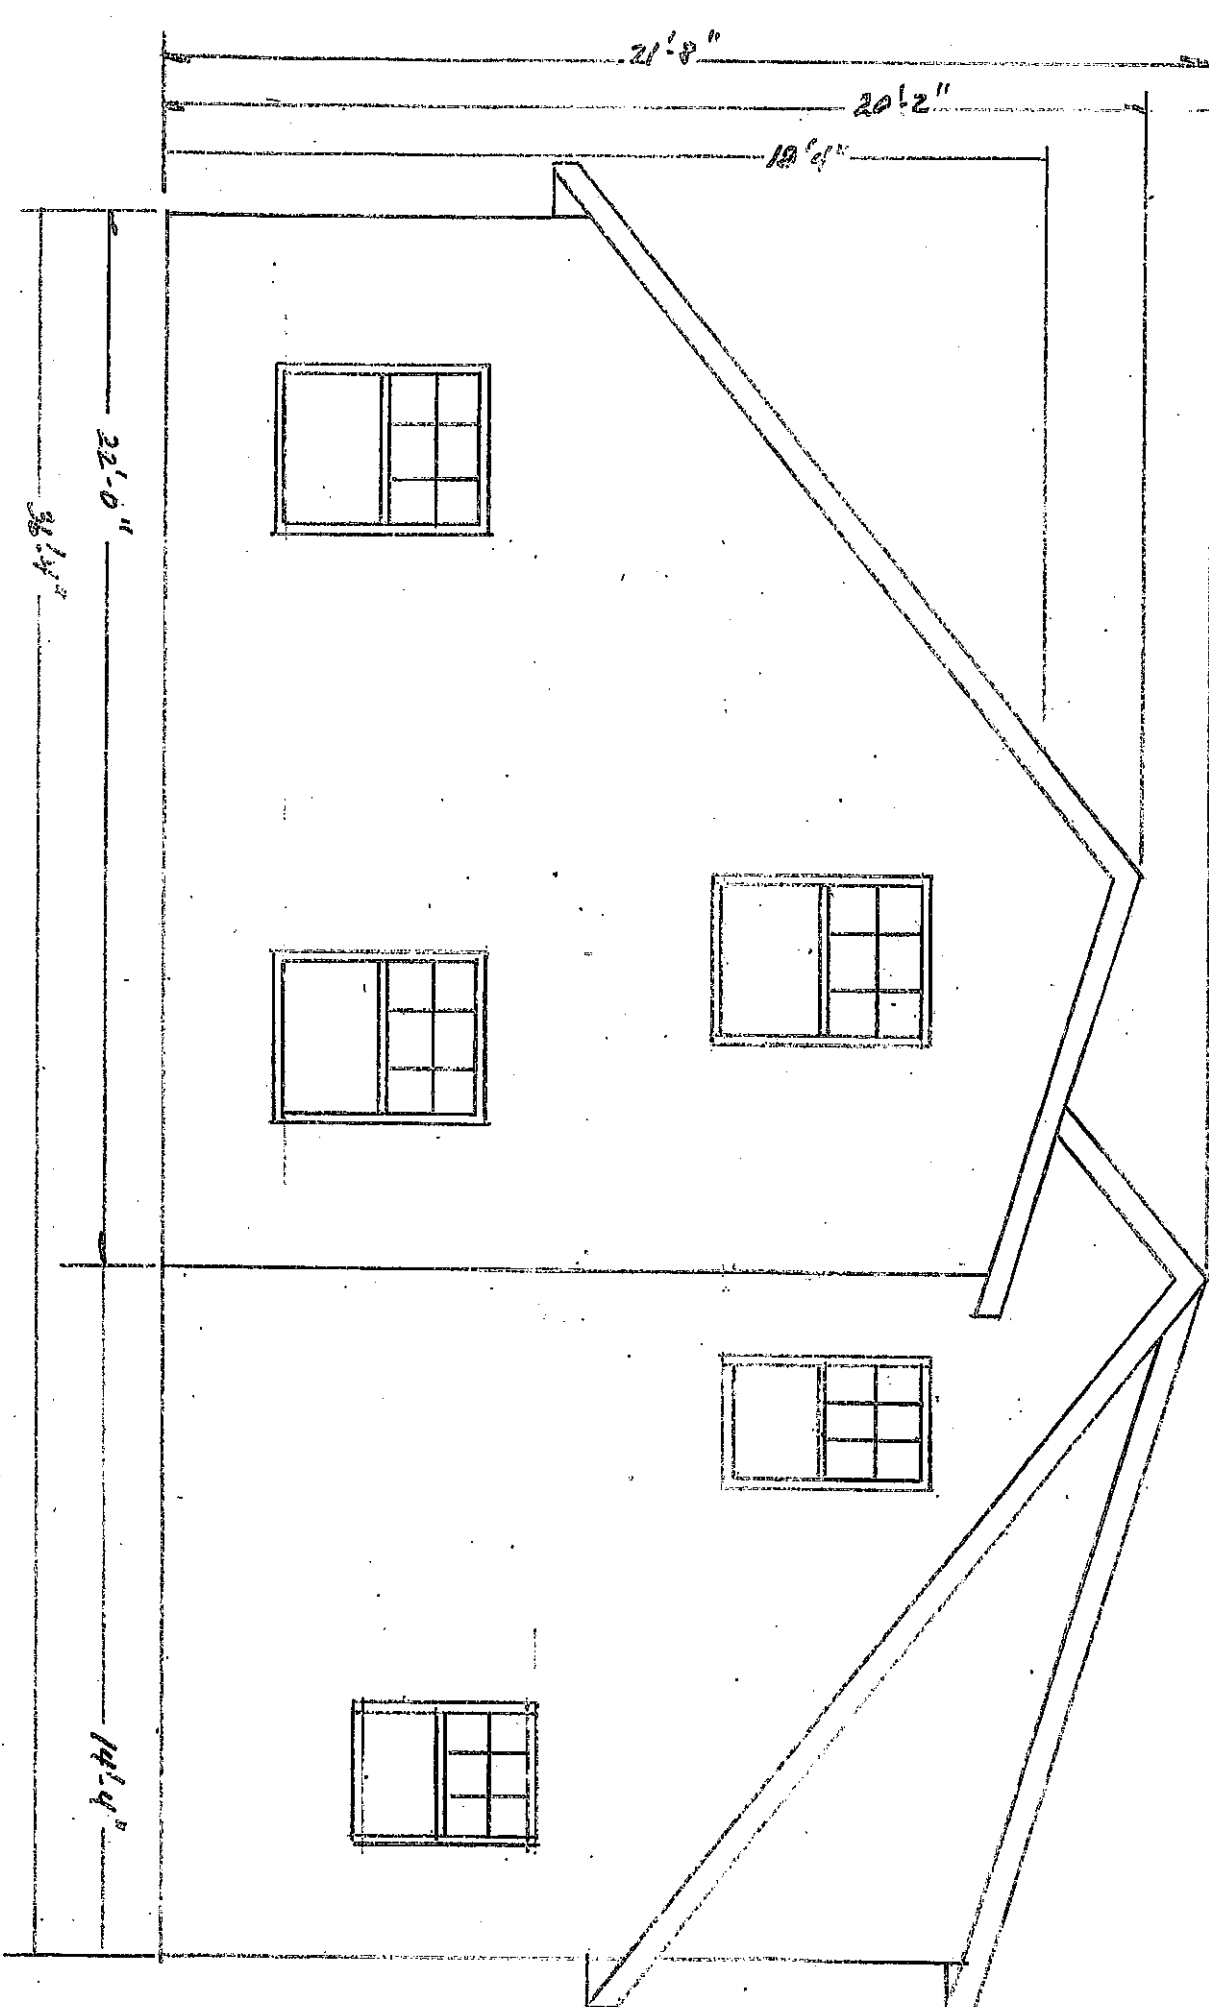

29 MAPLE SHADE RD.
PROPOSED EAST ELEVATION
SCALE 1/4" = 1'

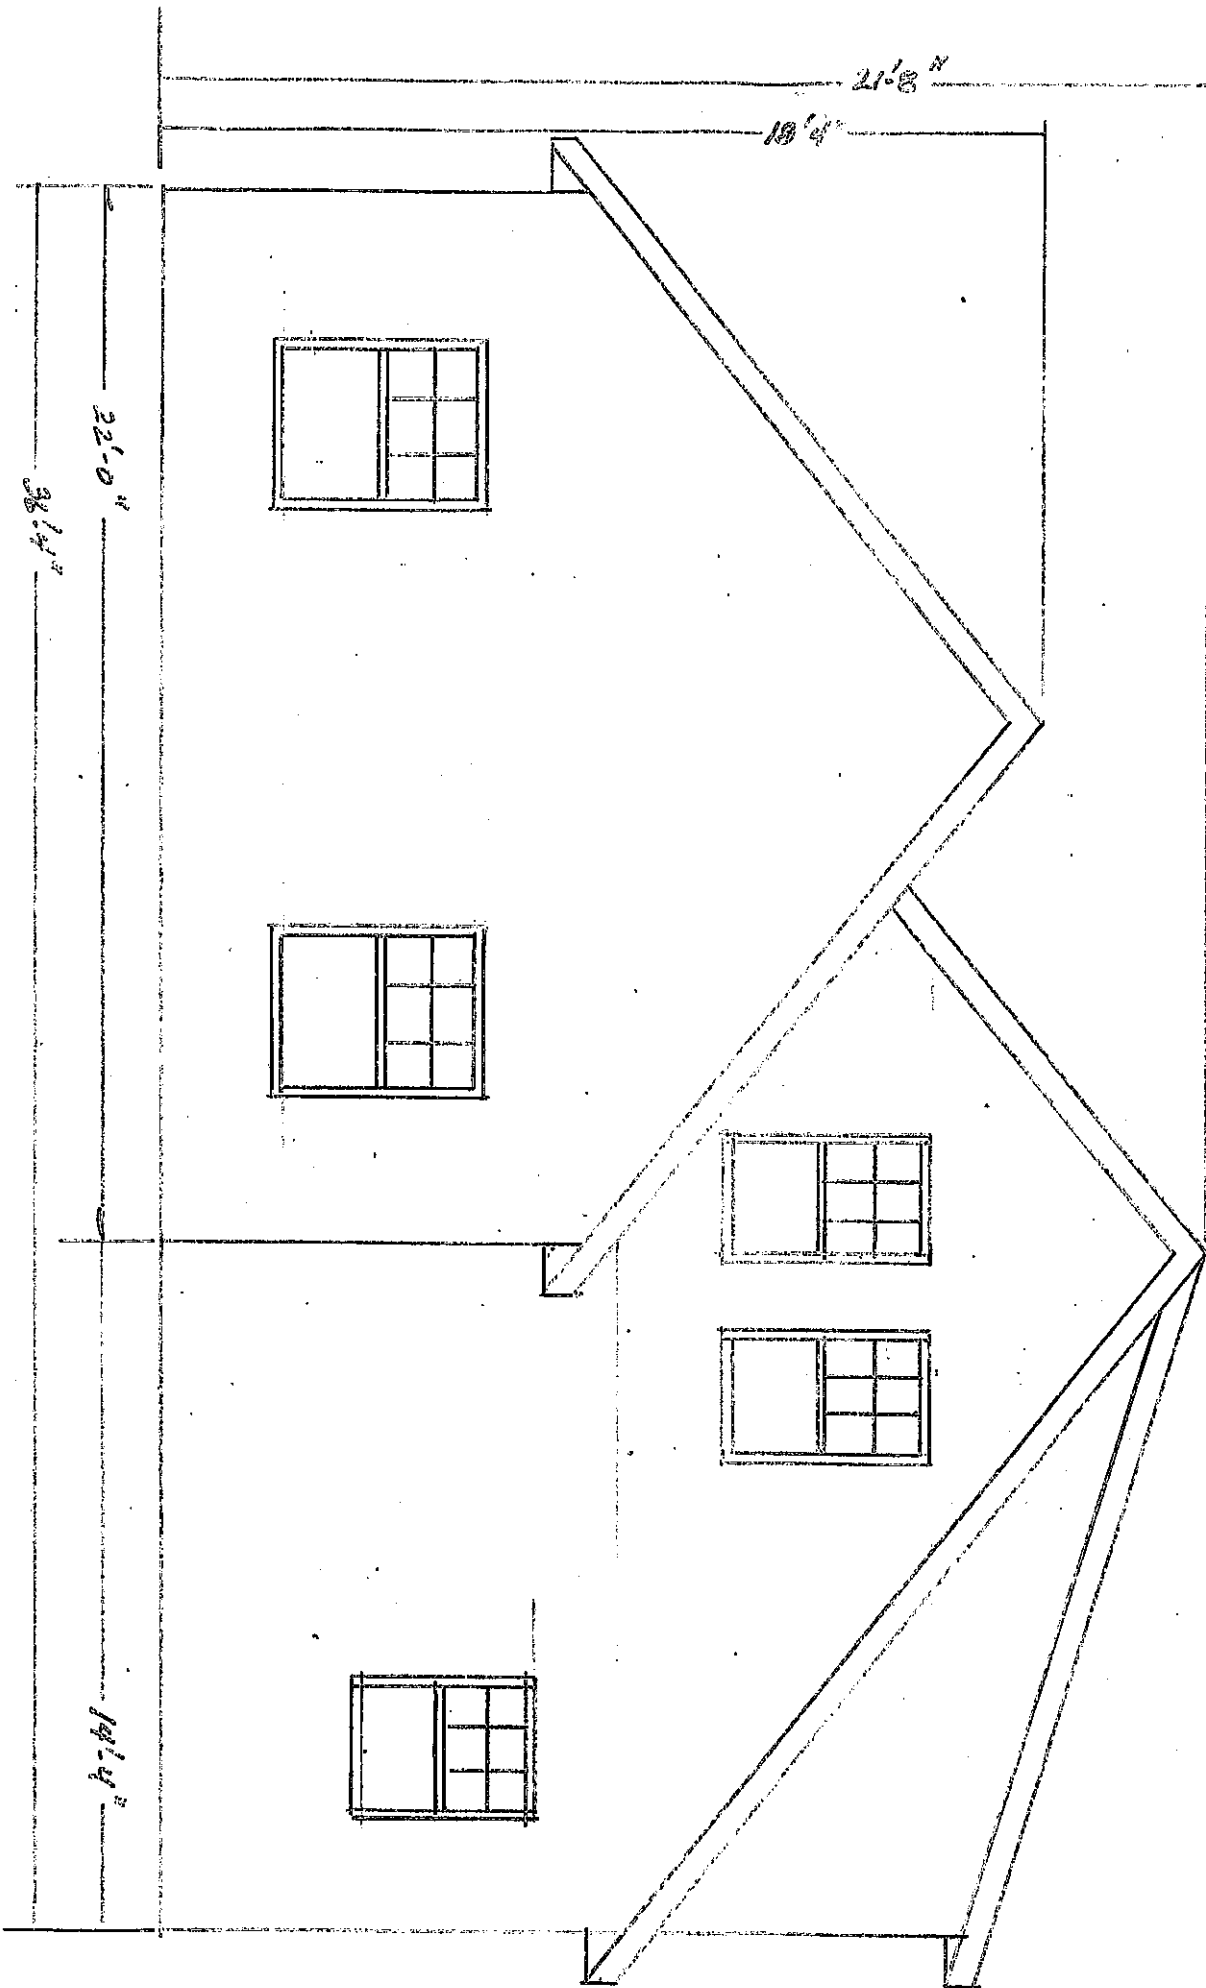

29 MAPLE SHADE RD.

EXISTING EAST ELEVATION

SCALE 1/4" = 1'