


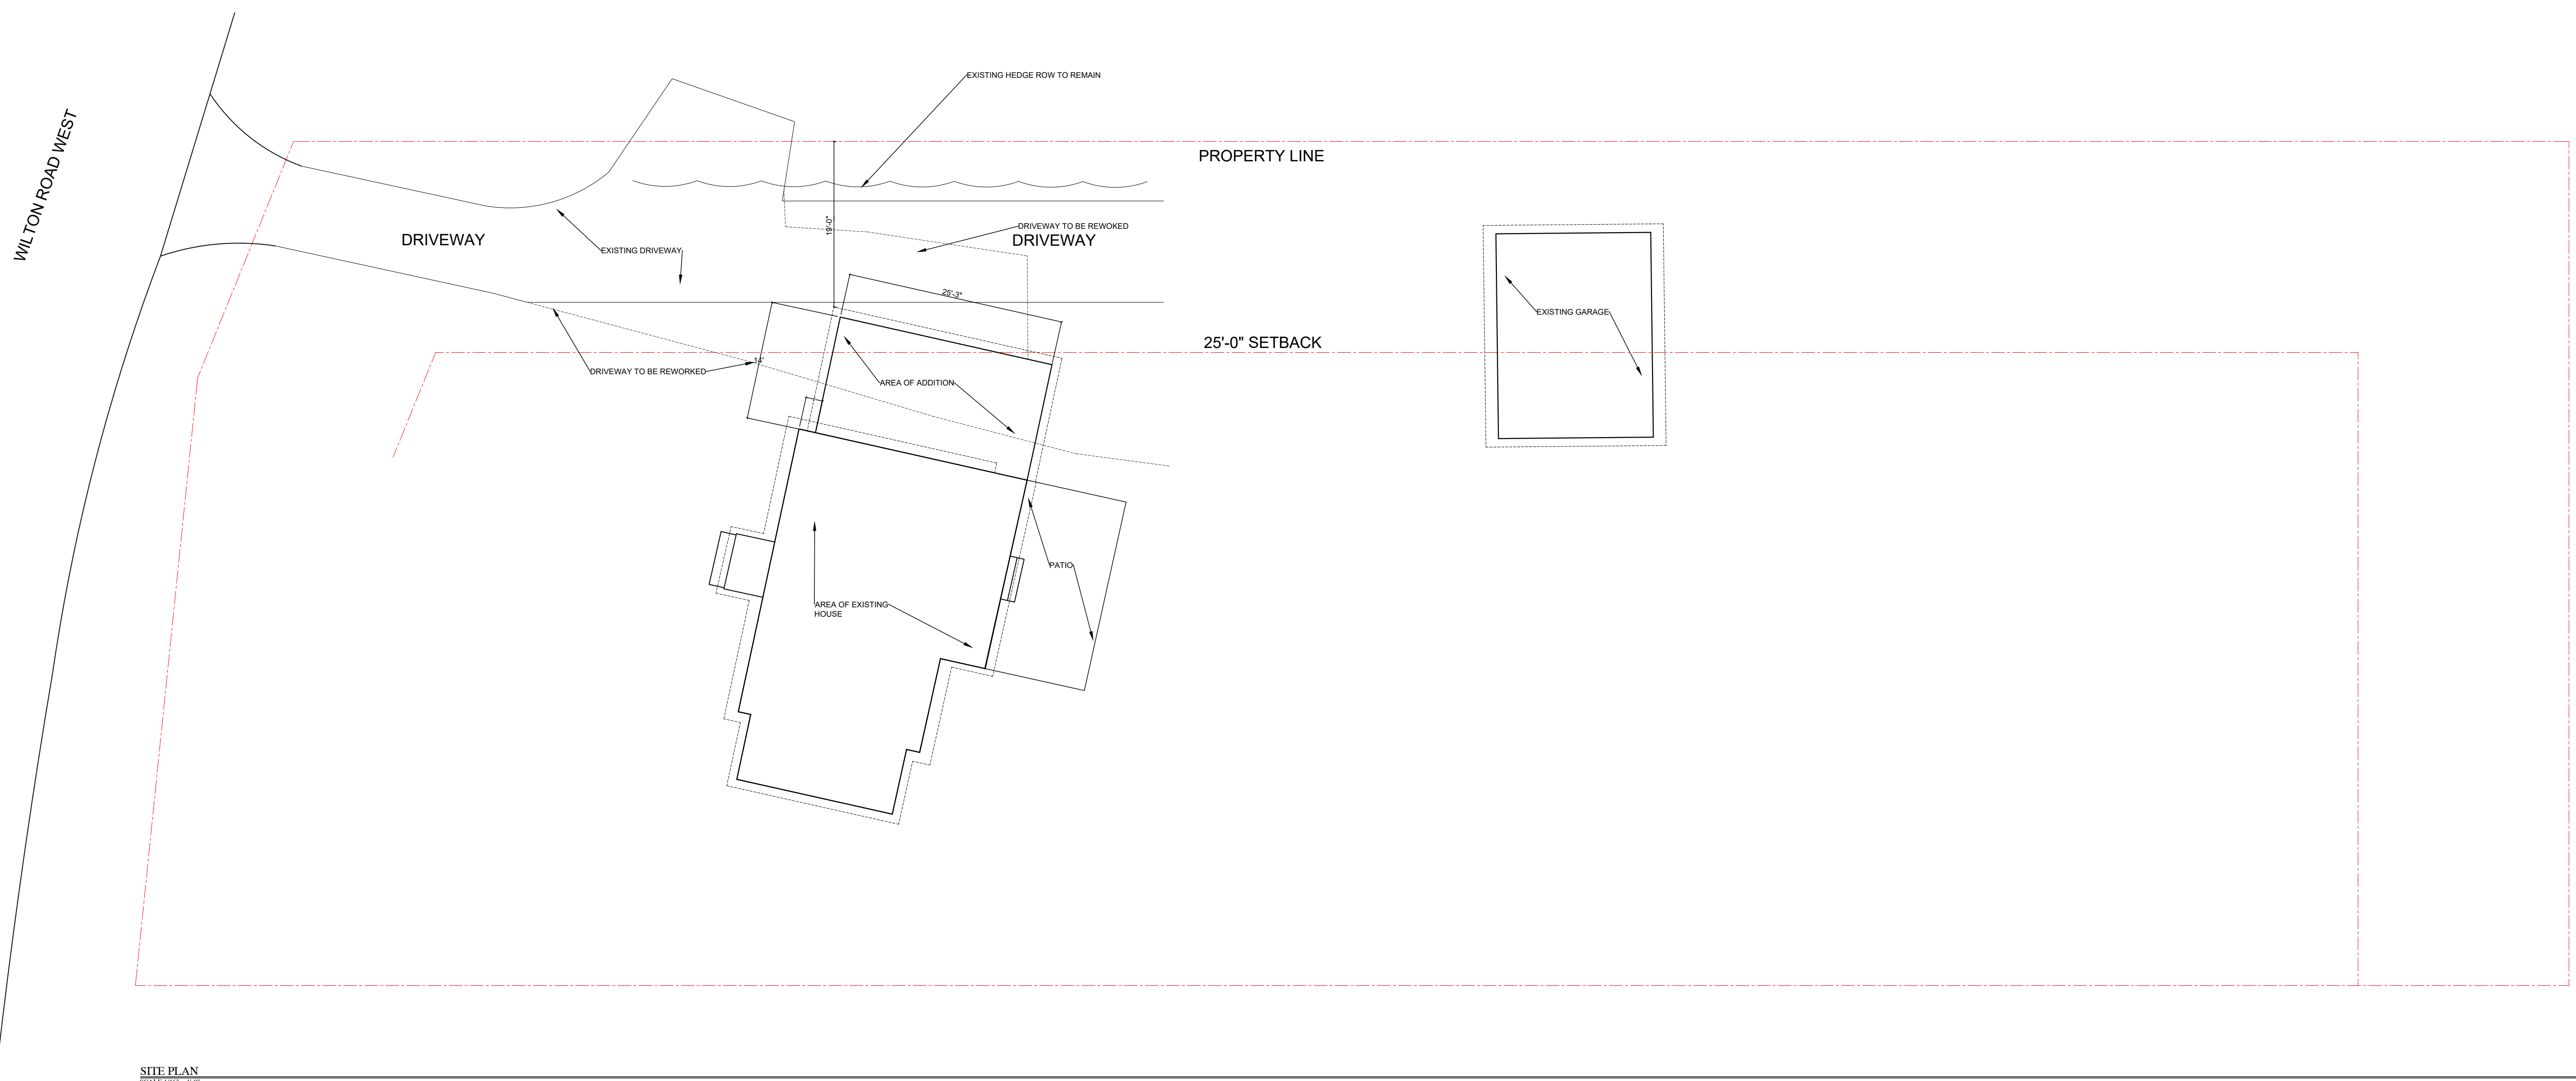

MACMILLAN ARCHITECTS
18 BOULDER HILL ROAD
RIDGEFIELD, CT 06877
203-431-3329

- Notes:**
1. All drawings and written material constitute original work of the architect and may not be duplicated, used or disclosed without the written consent of the architect.
 2. Do not scale drawings
 3. All dimensions given are to face of stud or other material unless otherwise noted.



ISSUES AND REVISIONS:
1-8-16 ISSUE

PROJECT NO: 2031

PROJECT:
GROSSMAN RESIDENCE
366 WILTON ROAD WEST
RIDGEFIELD, CT

SEAL:

TITLE:
SITE PLAN

DRAWING NO:
SY-100



MACMILLAN ARCHITECTS
18 BOULDER HILL ROAD
RIDGEFIELD, CT 06877
203-431-3329

- Notes:
1. All drawings and written material constitute original work of the architect and may not be duplicated, used or disclosed without the written consent of the architect.
 2. Do not scale drawings
 3. All dimensions given are to face of stud or other material unless otherwise noted.

ISSUES AND REVISIONS:
1-8-16 ISSUE

PROJECT NO: 2031


PROJECT:
GROSSMAN RESIDENCE
366 WILTIN ROAD WEST
RIDGEFIELD, CT

SEAL:

TITLE:
FLOOR PLANS


DRAWING NO:

A-101

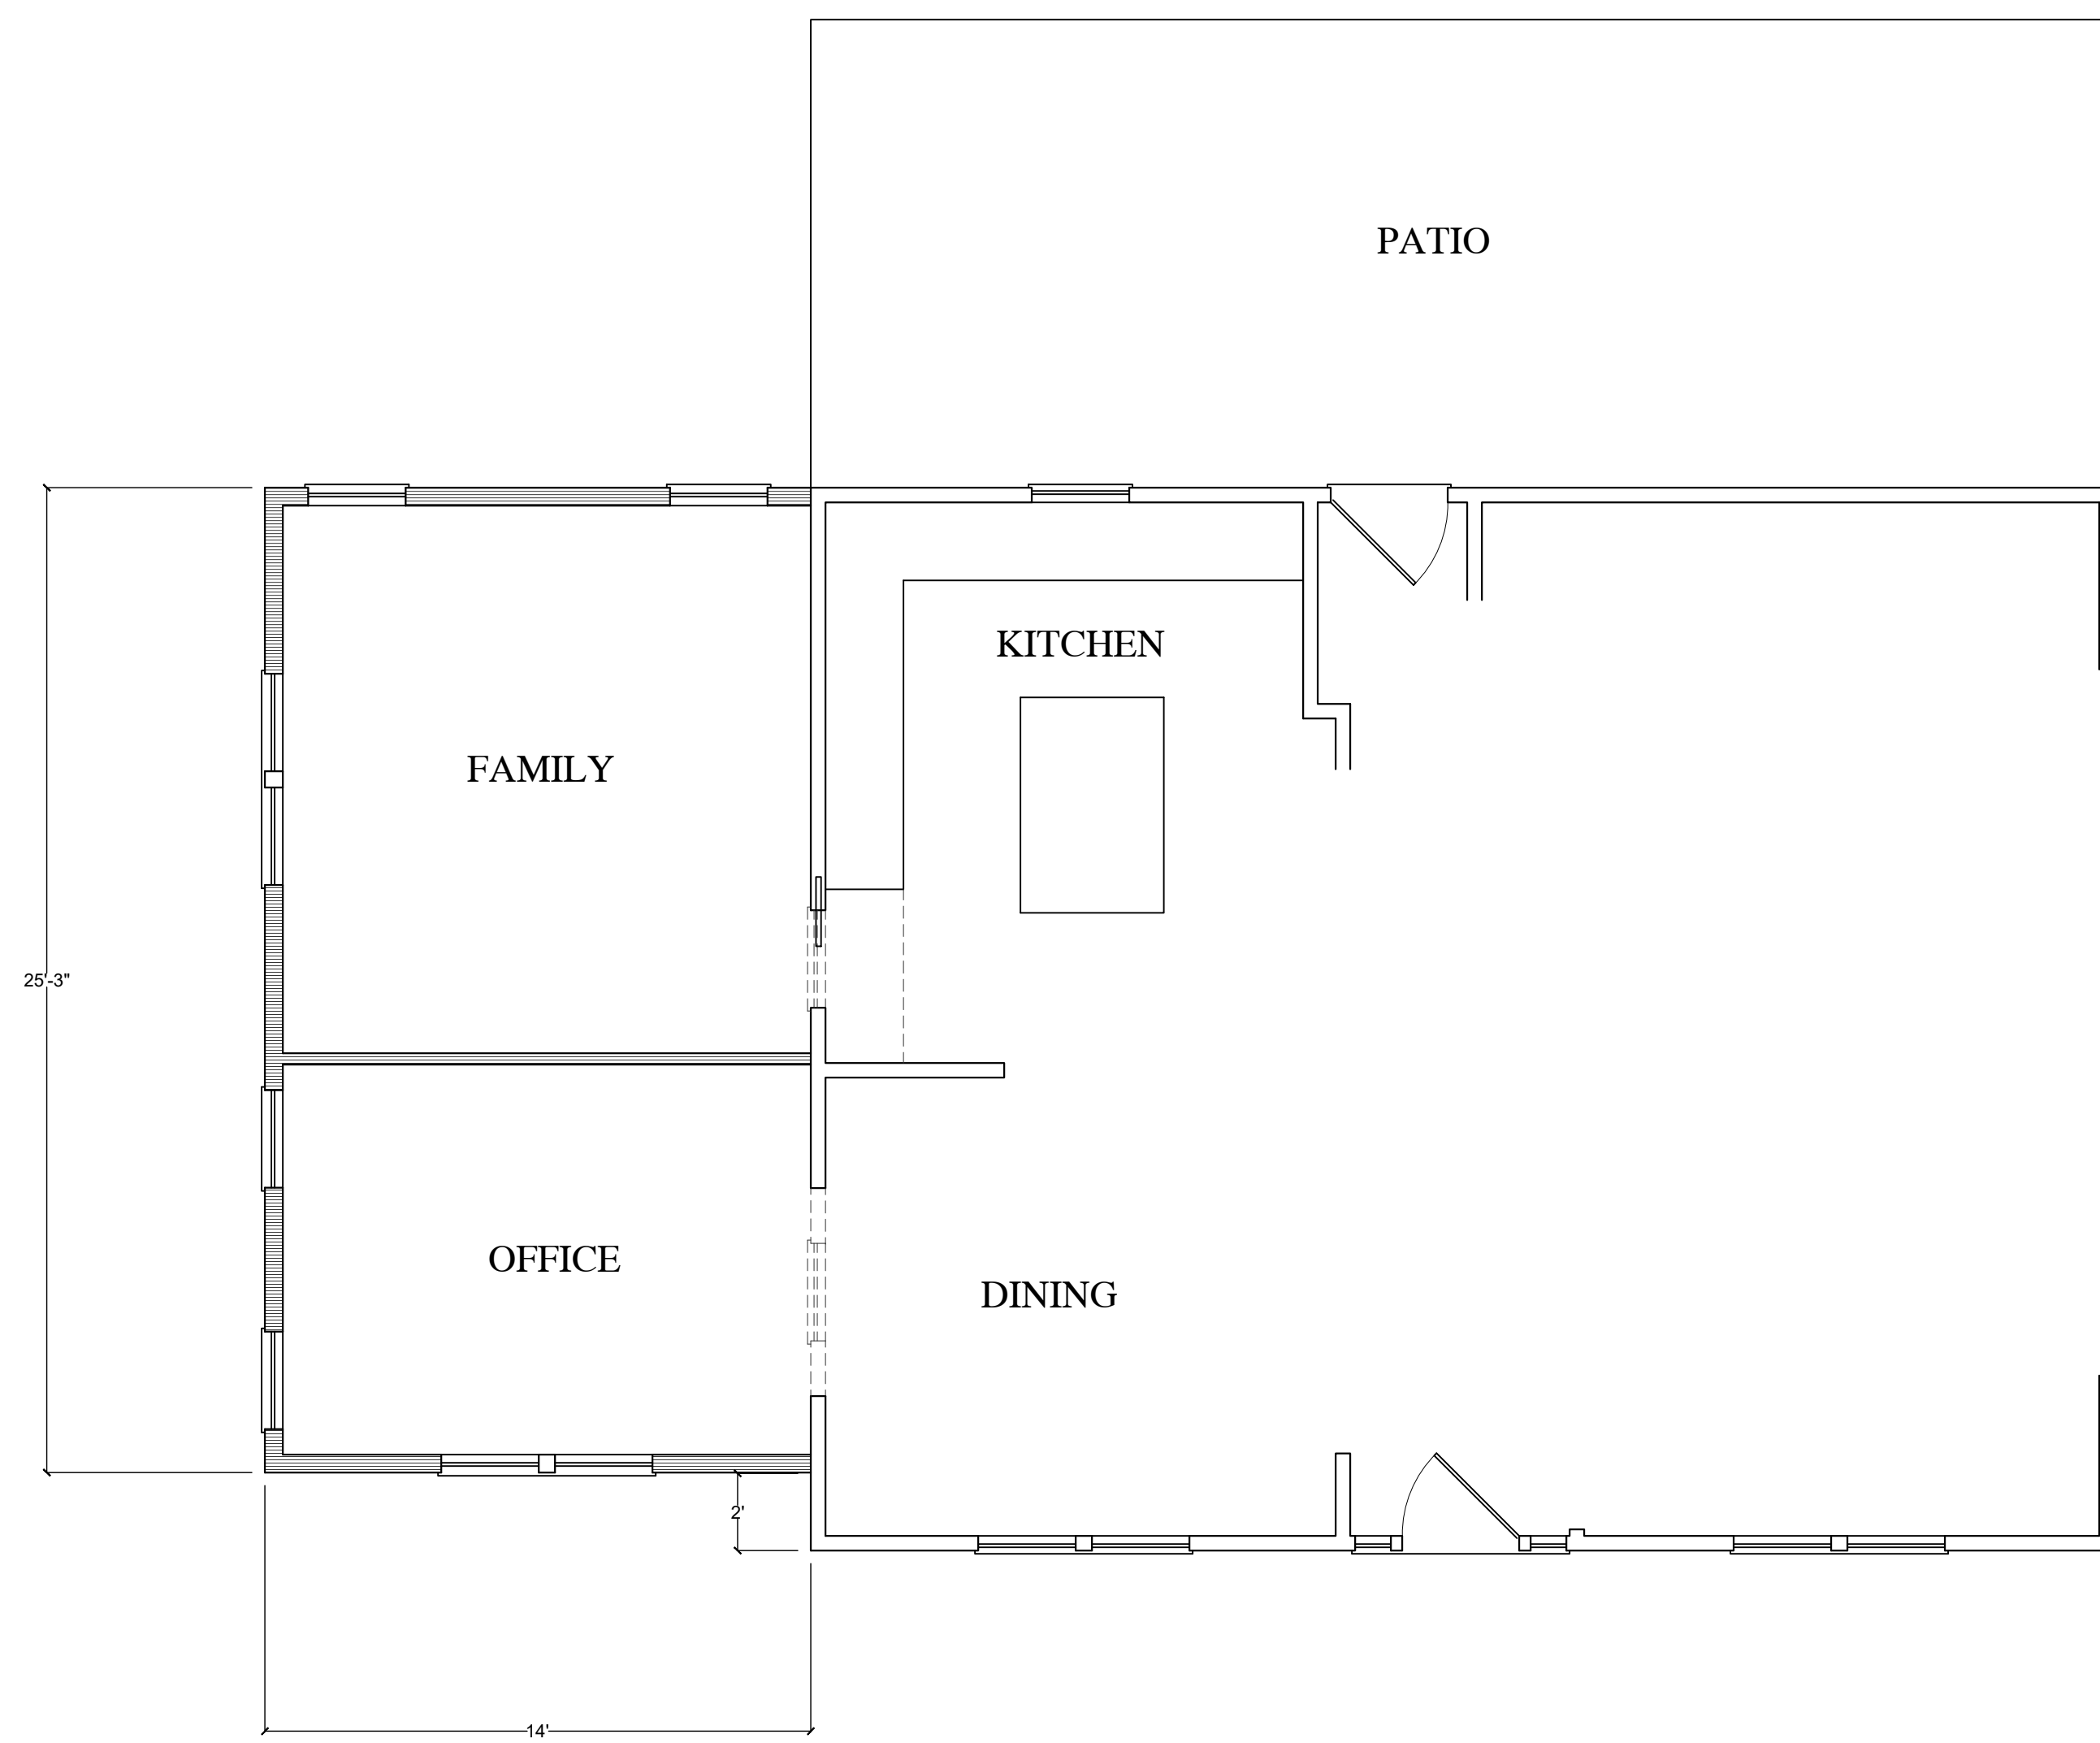


PROPOSED FIRST FLOOR PLAN

SCALE 1/4" = 1'-0"

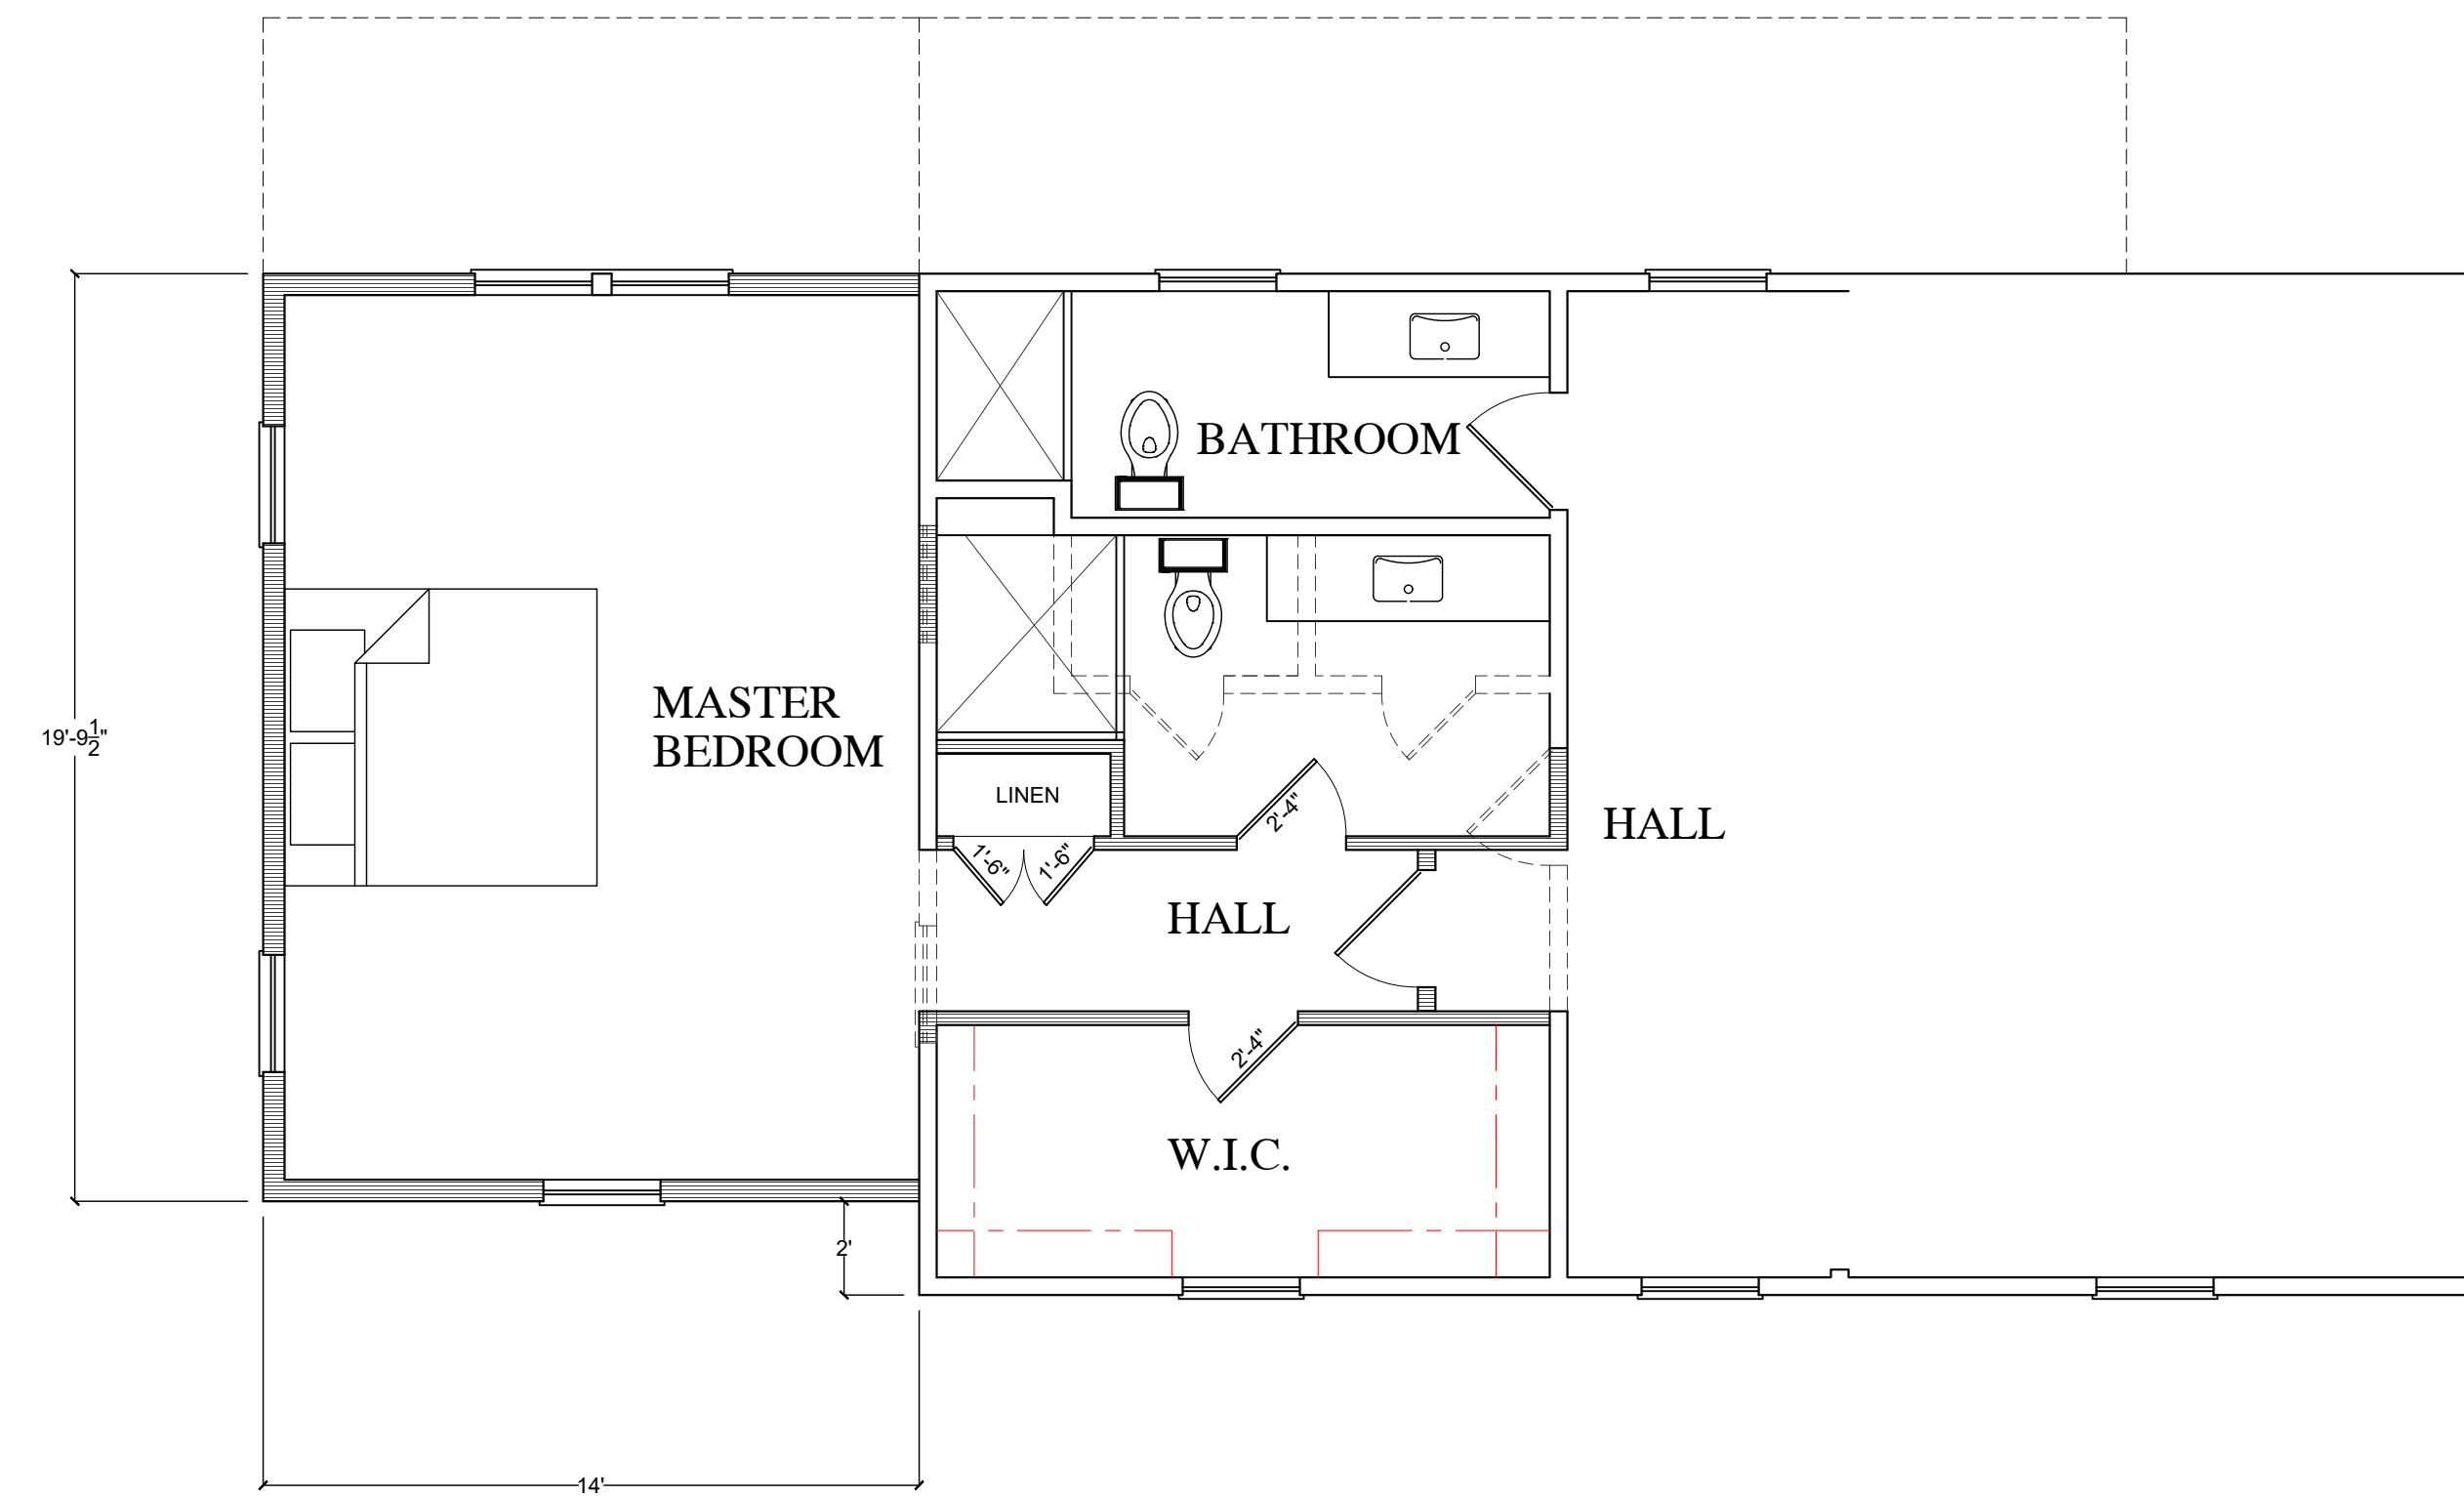


PROPOSED SECOND FLOOR PLAN

SCALE 1/4" = 1'-0"

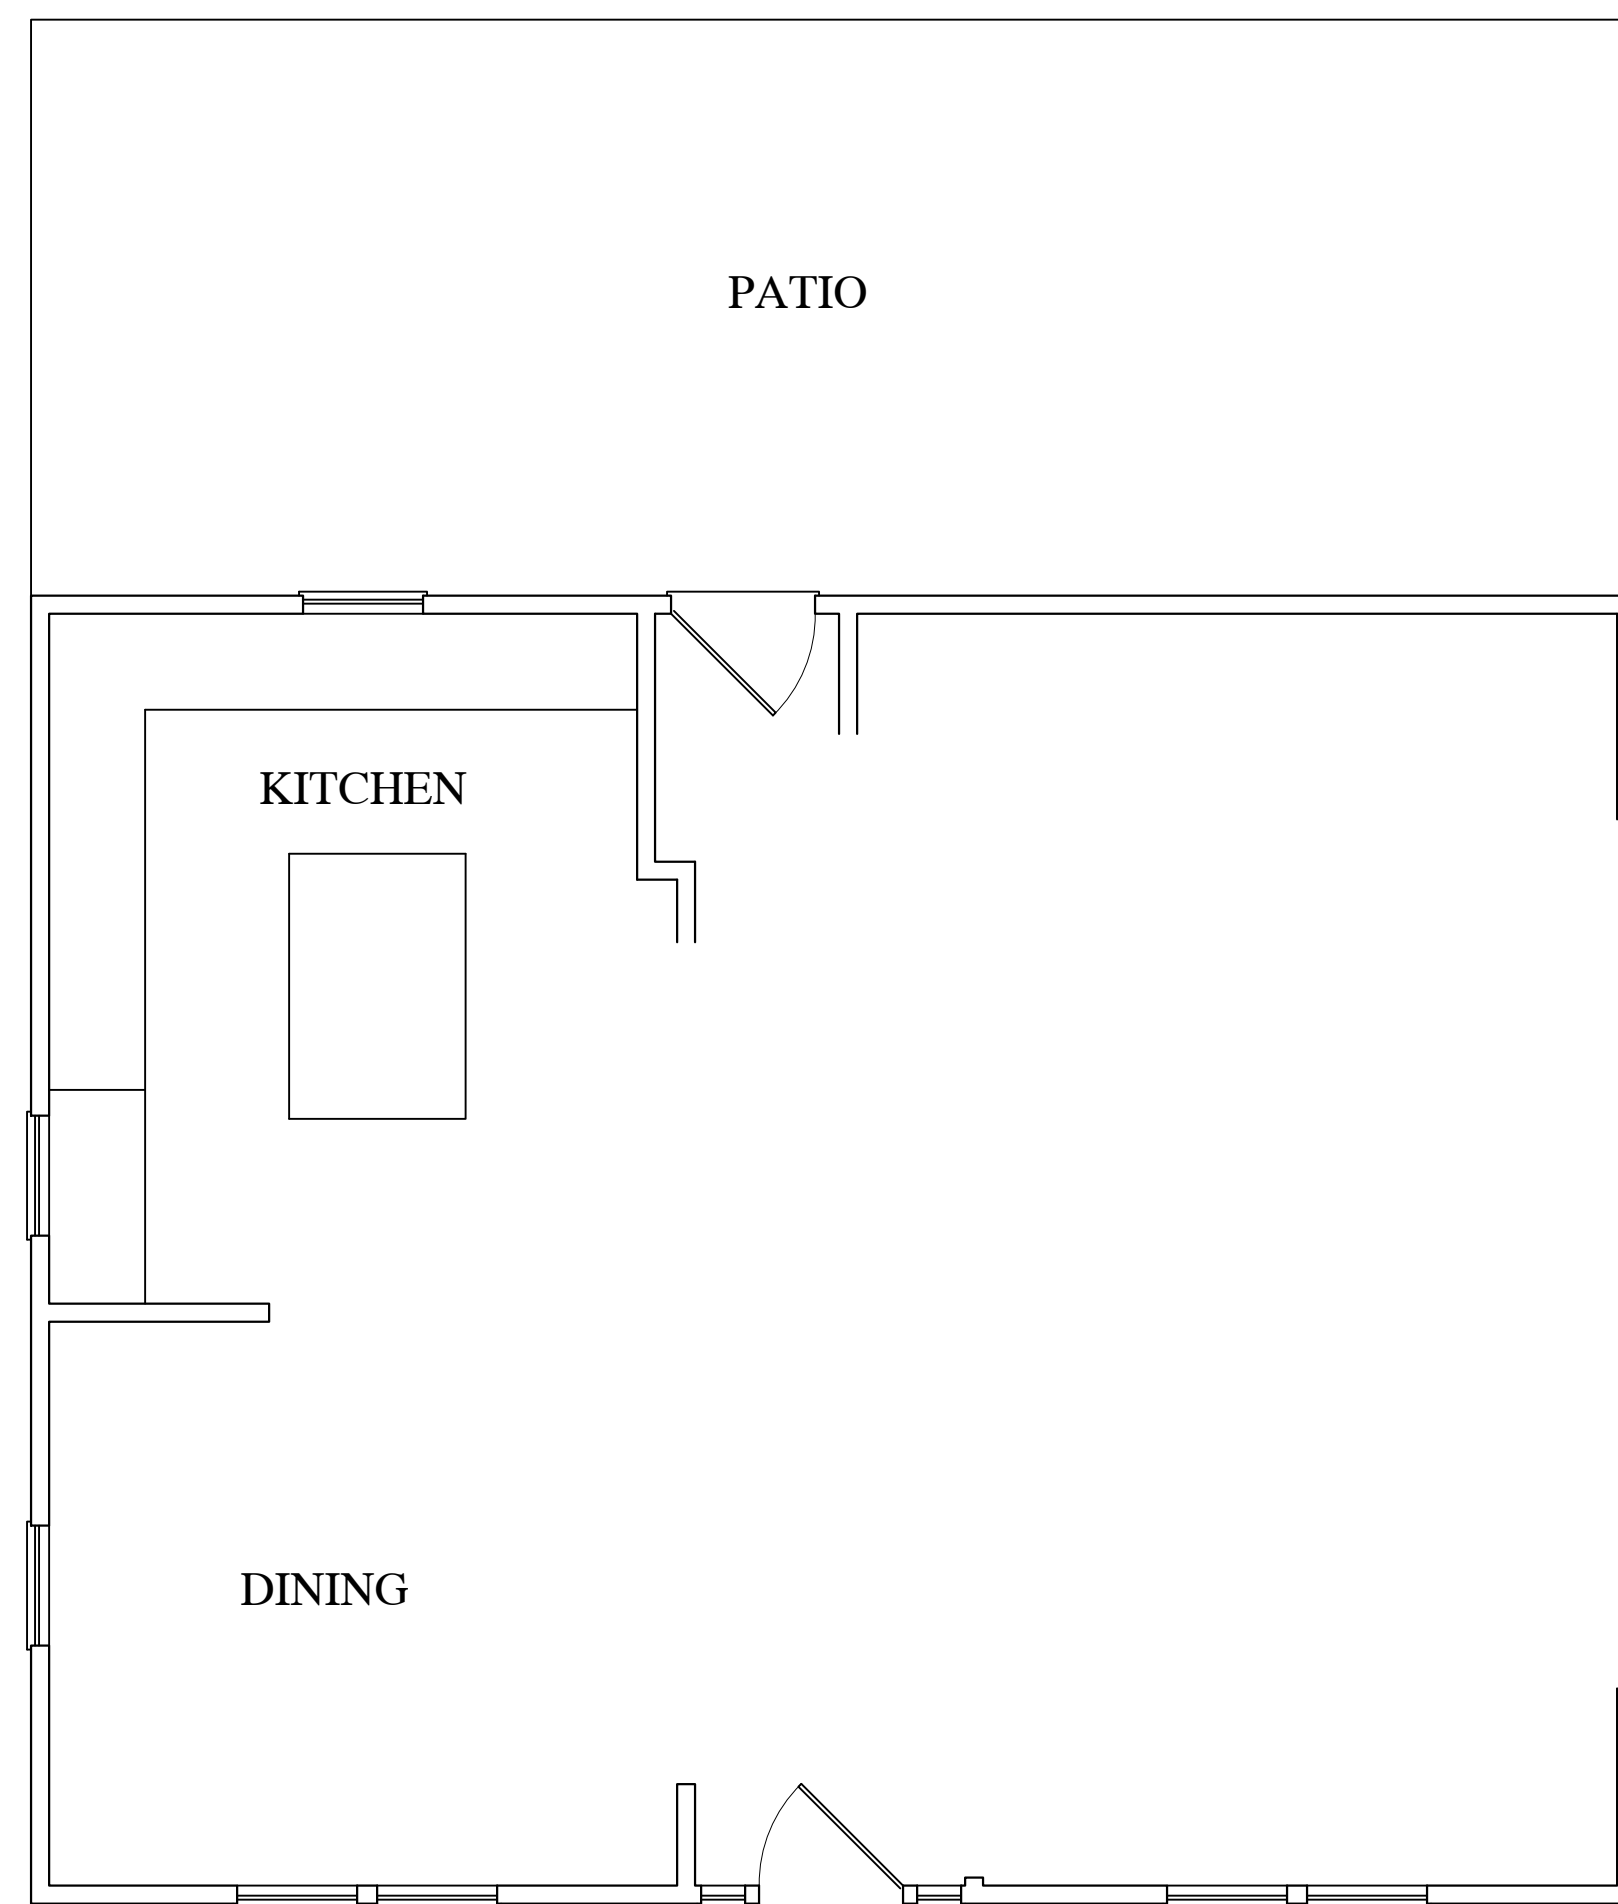

EXISTING FIRST FLOOR PLAN

SCALE 1/4" = 1'-0"

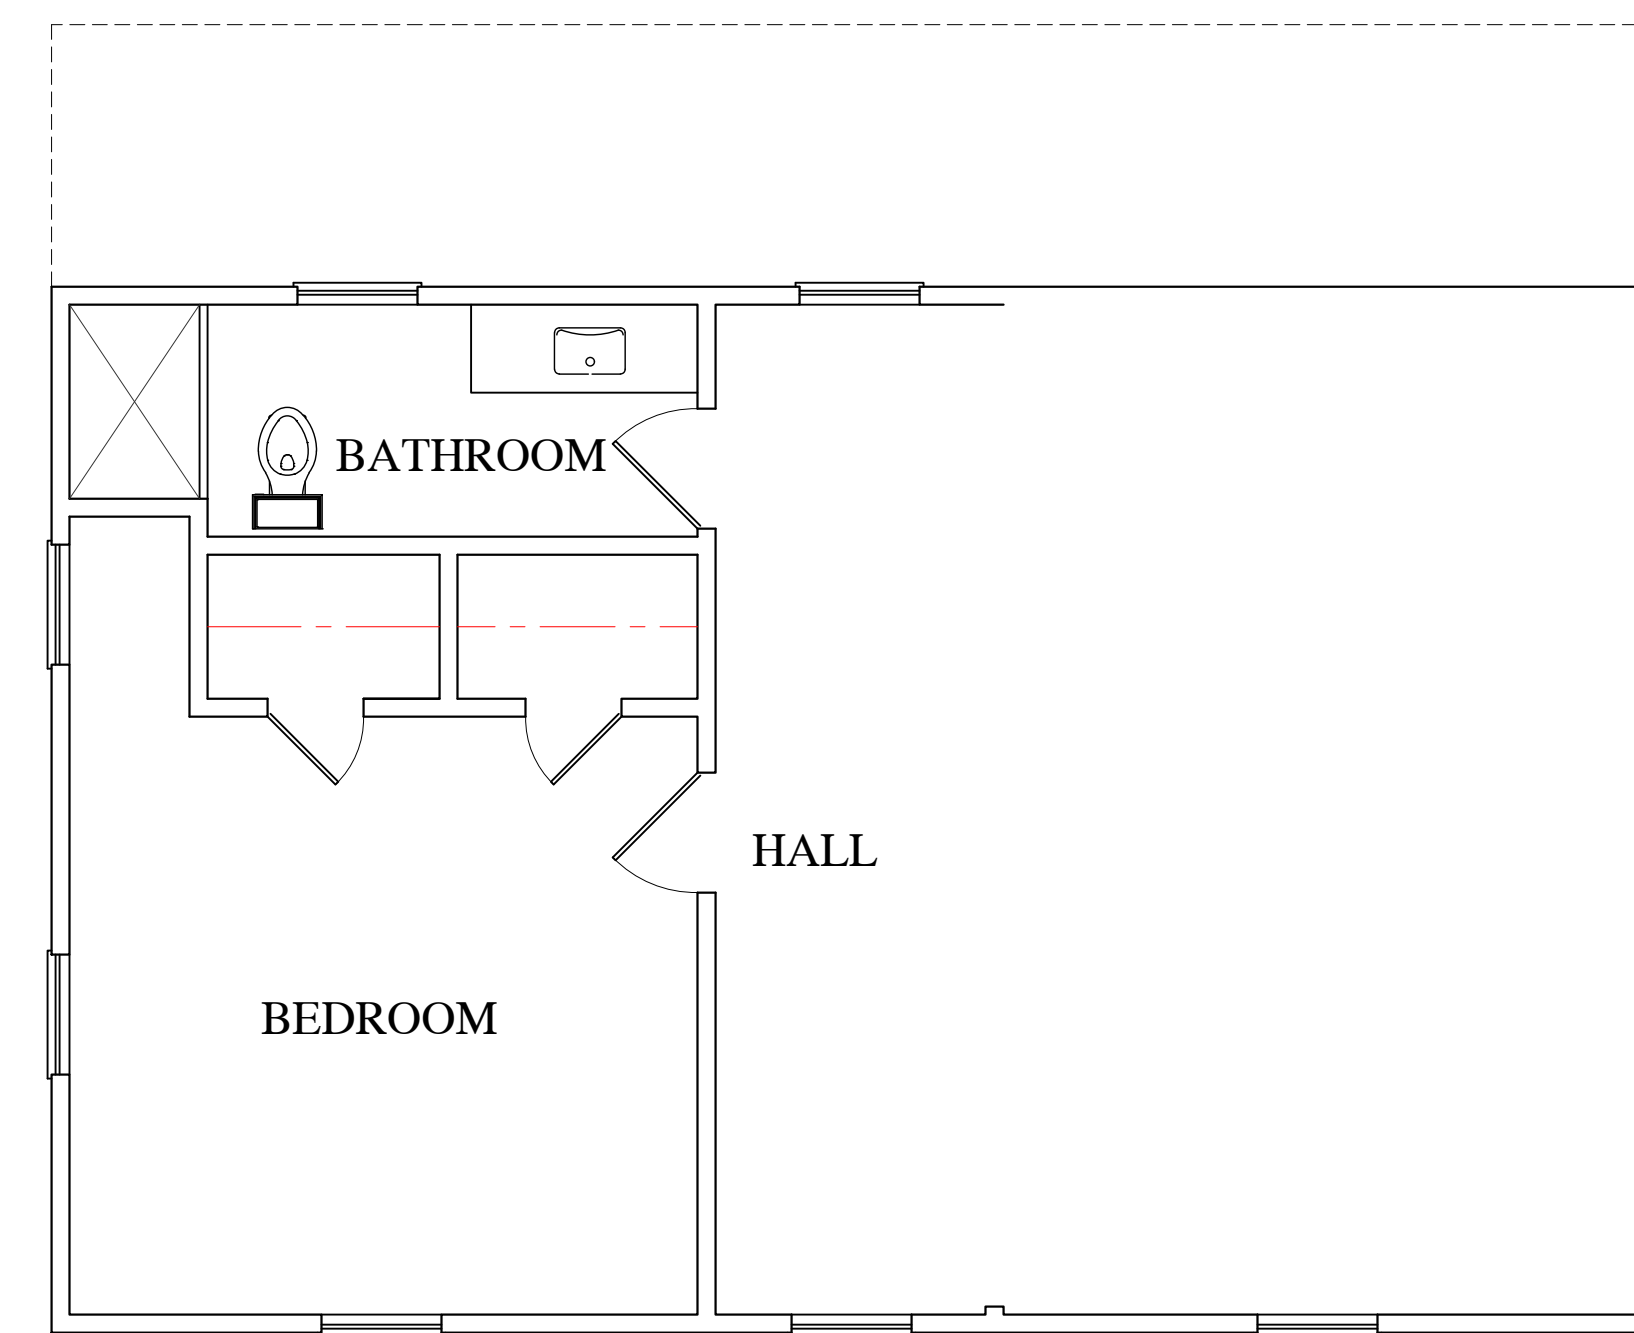

EXISTING SECOND FLOOR PLAN

SCALE 1/4" = 1'-0"



MACMILLAN ARCHITECTS
 18 BOULDER HILL ROAD
 RIDGEFIELD, CT 06877
 203-431-3329


- Notes:
1. All drawings and written material constitute original work of the architect and may not be duplicated, used or disclosed without the written consent of the architect.
 2. Do not scale drawings
 3. All dimensions given are to face of stud or other material unless otherwise noted.



ENTRY ELEVATION
 SCALE 1/4" = 1'-0"



SIDE ELEVATION
 SCALE 1/4" = 1'-0"

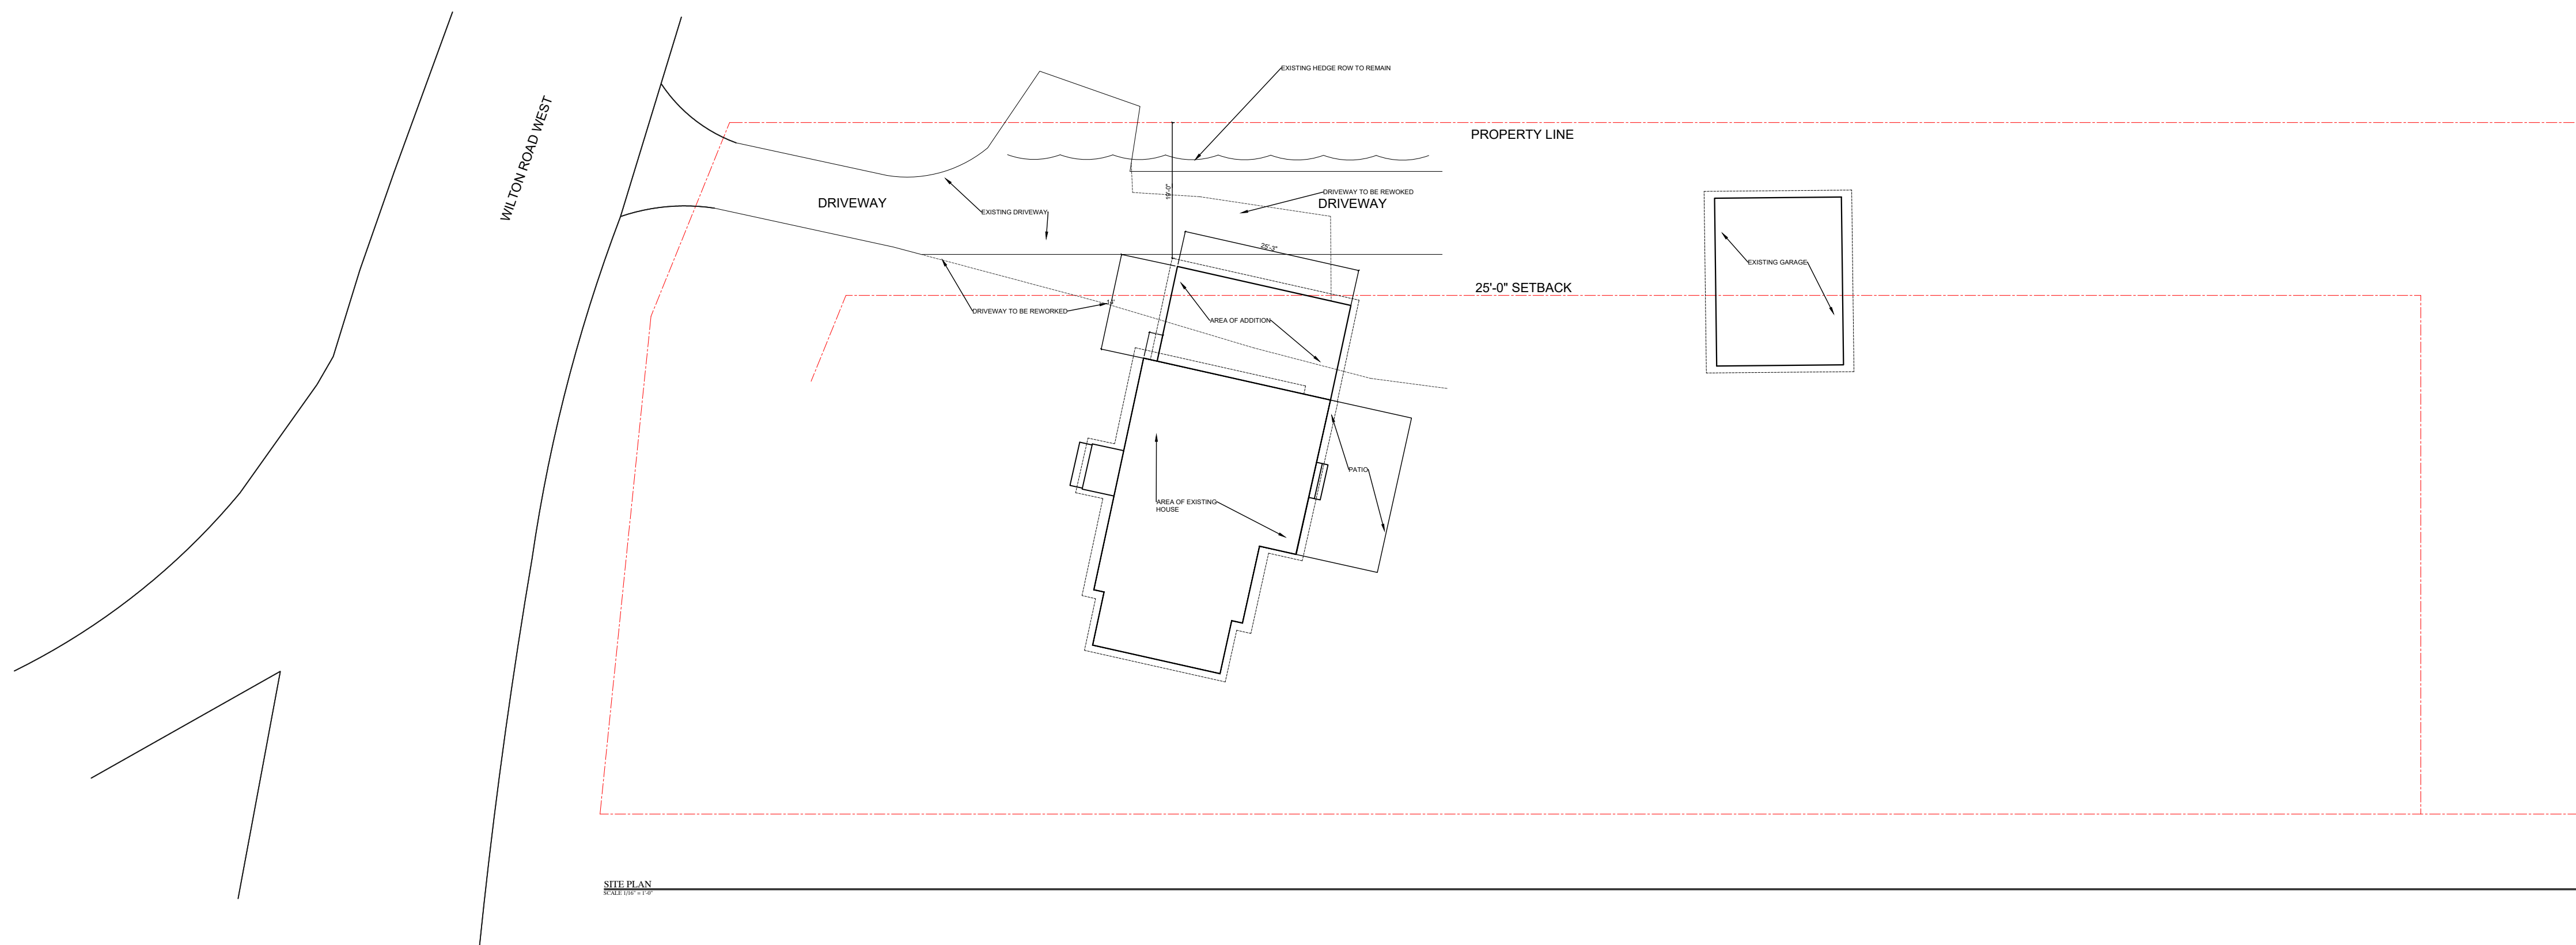

SITE PLAN
 2/21/2019

ISSUES AND REVISIONS:

PROJECT NO: 2031

PROJECT:
 GROSSMAN RESIDENCE
 366 WILTON ROAD WEST
 RIDGEFIELD, CT

SEAL:

TITLE:
 ELEVATIONS

DRAWING NO:
A-200