



MACMILLAN ARCHITECTS  
18 BOULDER HILL ROAD  
RIDGEFIELD, CT 06877  
203-431-3329

Notes:

1. All drawings and written material constitute original work of the architect and may not be duplicated, used or disclosed without the written consent of the architect.
2. Do not scale drawings.
3. All dimensions given are to face of slab or other structural elements unless noted.

ISSUES AND REVISIONS:

- 2-1-21 ZBA ISSUE
- 4-14-21 BID ISSUE
- 11-25-21 ZBA ISSUE


PROJECT NO: 2031

PROJECT:  
GROSSMAN RESIDENCE  
366 WILTON ROAD WEST  
RIDGEFIELD, CT

SEAL:

TITLE:  
SITE PLAN

DRAWING NO:  
SY-100

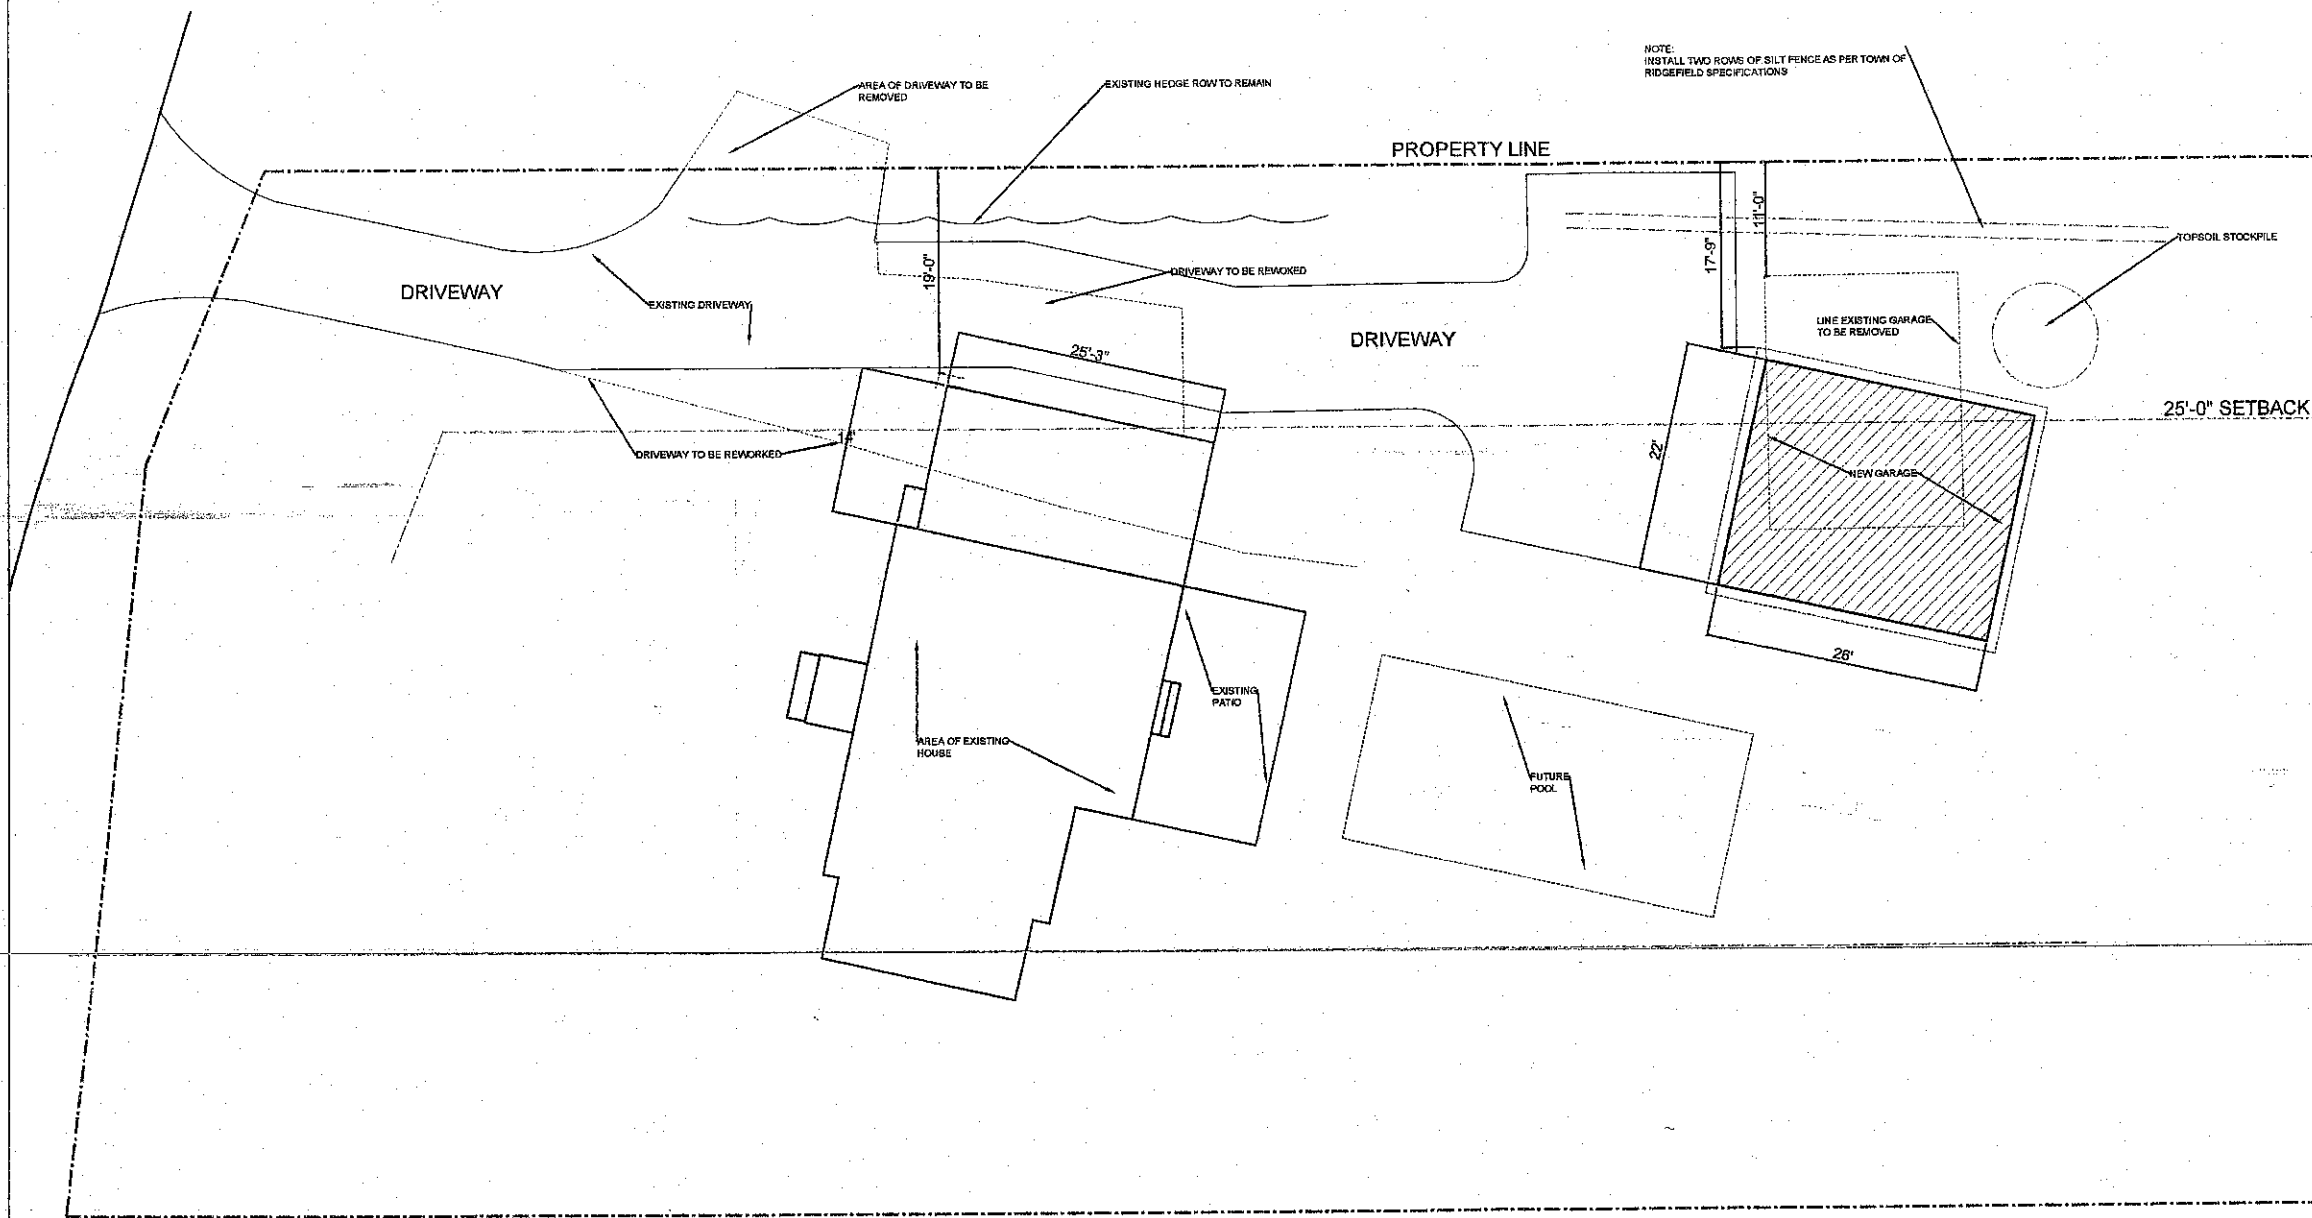

**SITE PLAN**

SCALE 1/8" = 1'-0"



MACMILLAN ARCHITECTS  
 18 BOULDER HILL ROAD  
 RIDGEFIELD, CT 06877  
 203-431-3329

Notes:  
 1. All drawings and written material constitute original work of the architect and may not be duplicated, used or disclosed without the written consent of the architect.  
 2. Do not scale drawings.  
 3. All dimensions given are to face of stud or other material unless otherwise noted.

ISSUES AND REVISIONS:  
 11-25-21 ZBA ISSUE

PROJECT NO: 2031

PROJECT:  
 GROSSMAN RESIDENCE  
 366 WILTN ROAD WEST  
 RIDGEFIELD, CT


SEAL:

TITLE:  
 FLOOR PLANS


DRAWING NO:  
**A-101**




**ENTRY ELEVATION**  
 SCALE 1/4" = 1'-0"

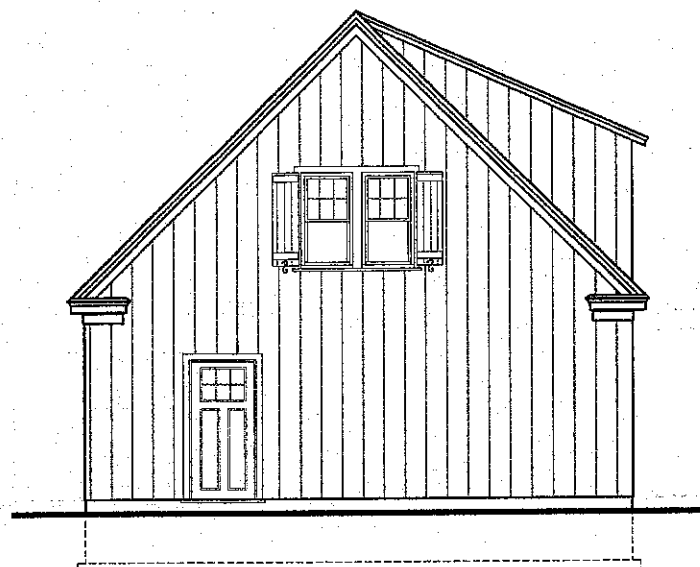


**SIDE ELEVATION**  
 SCALE 1/4" = 1'-0"

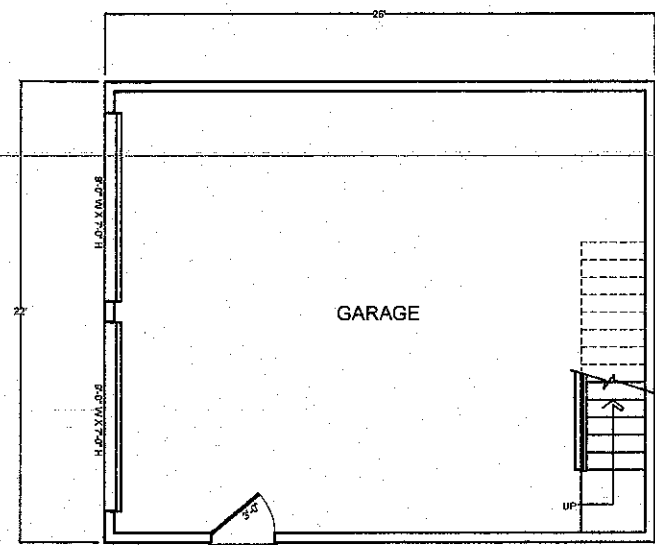

**GARAGE FLOOR PLAN**  
 SCALE 1/4" = 1'-0"

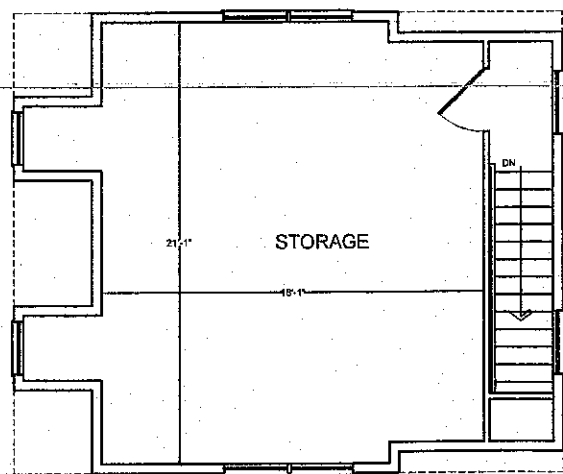

**UPPER FLOOR PLAN**  
 SCALE 1/4" = 1'-0"

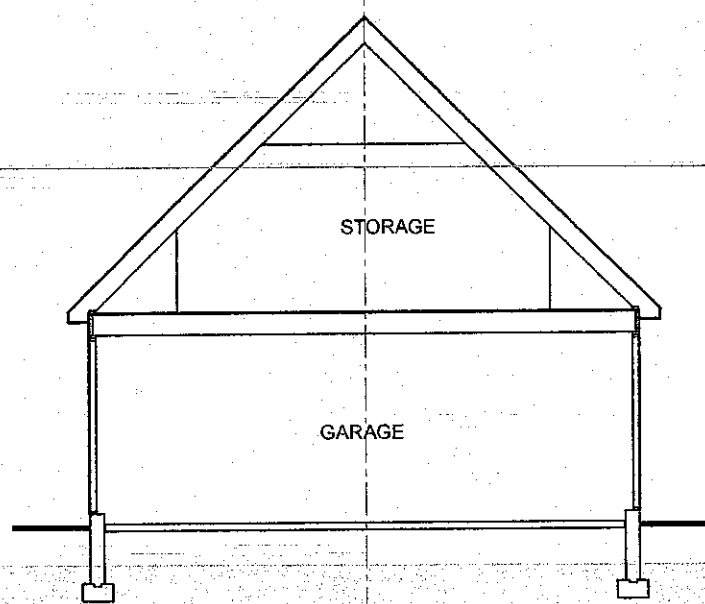

**CROSS SECTION**  
 SCALE 1/4" = 1'-0"