


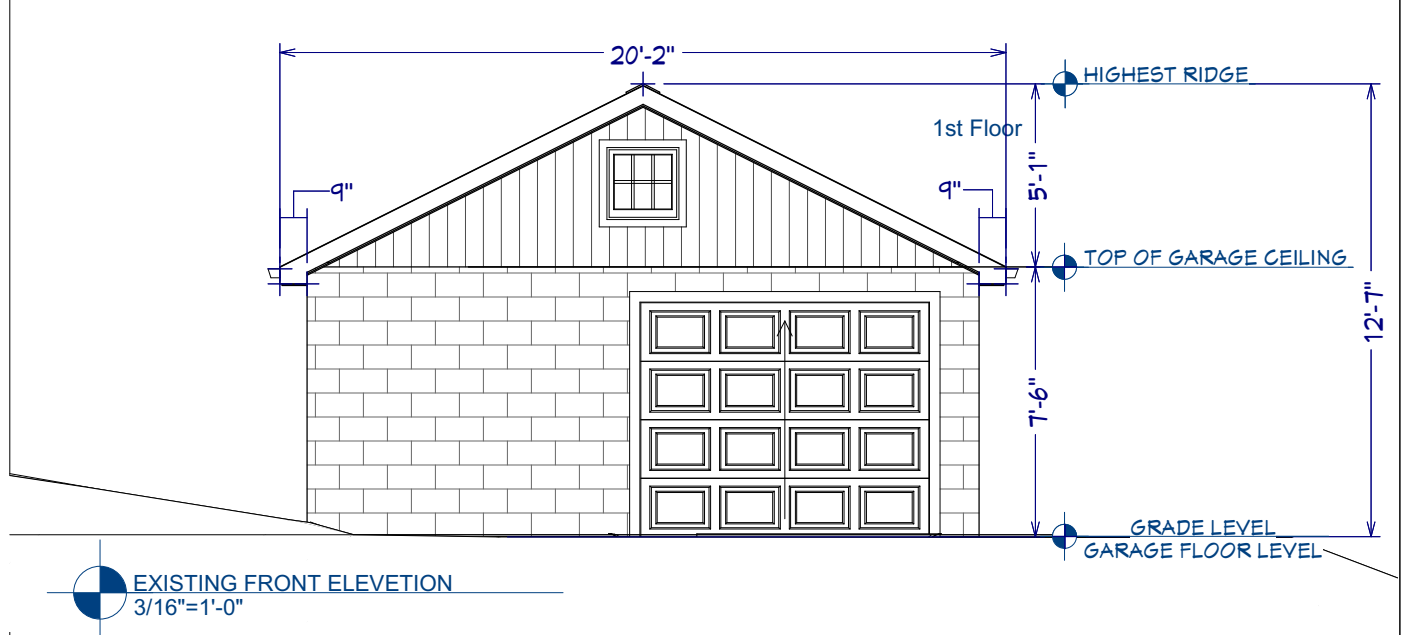
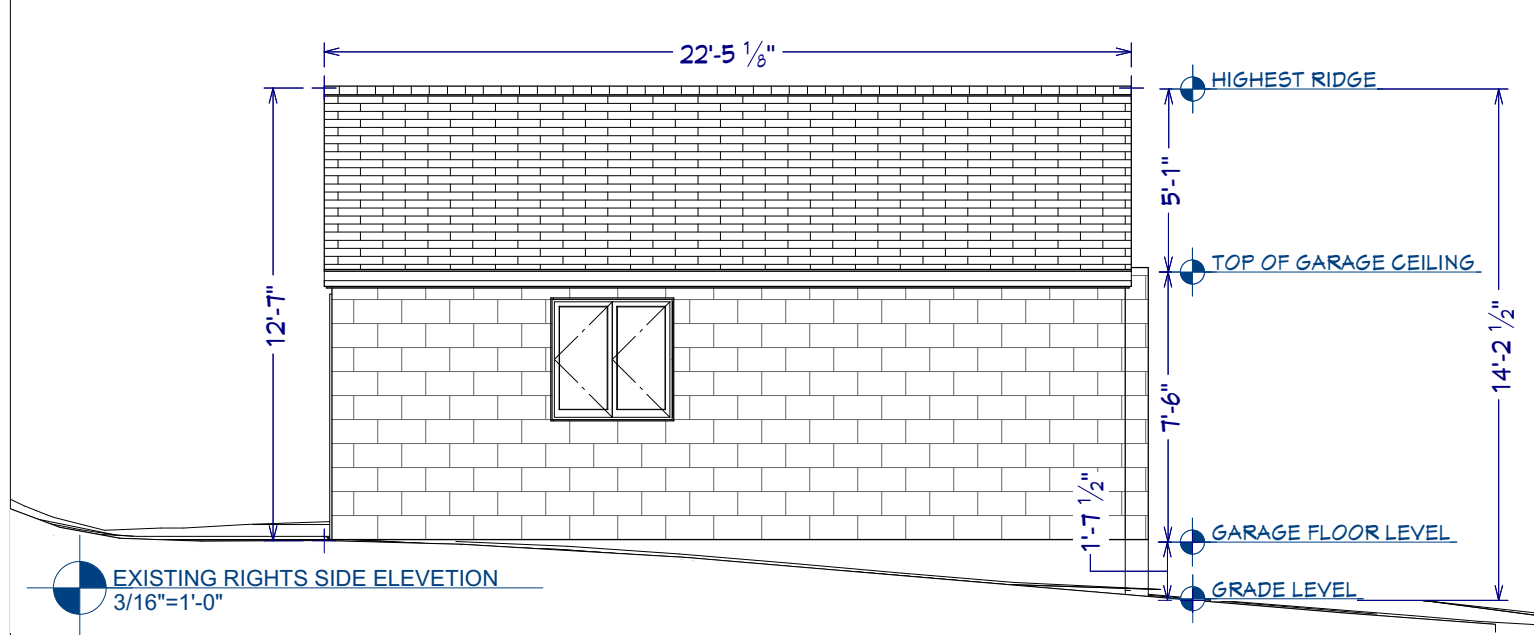
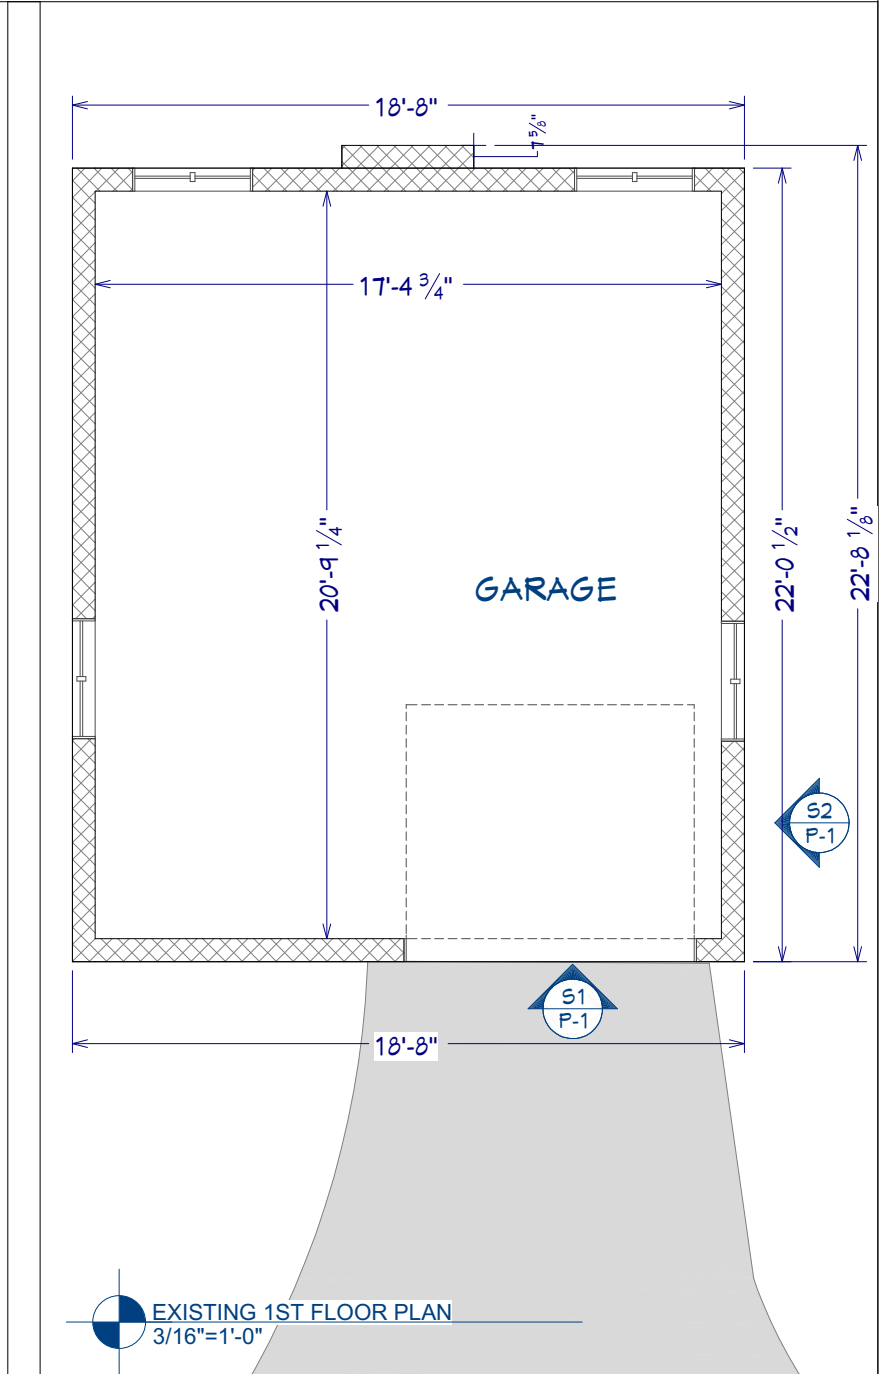
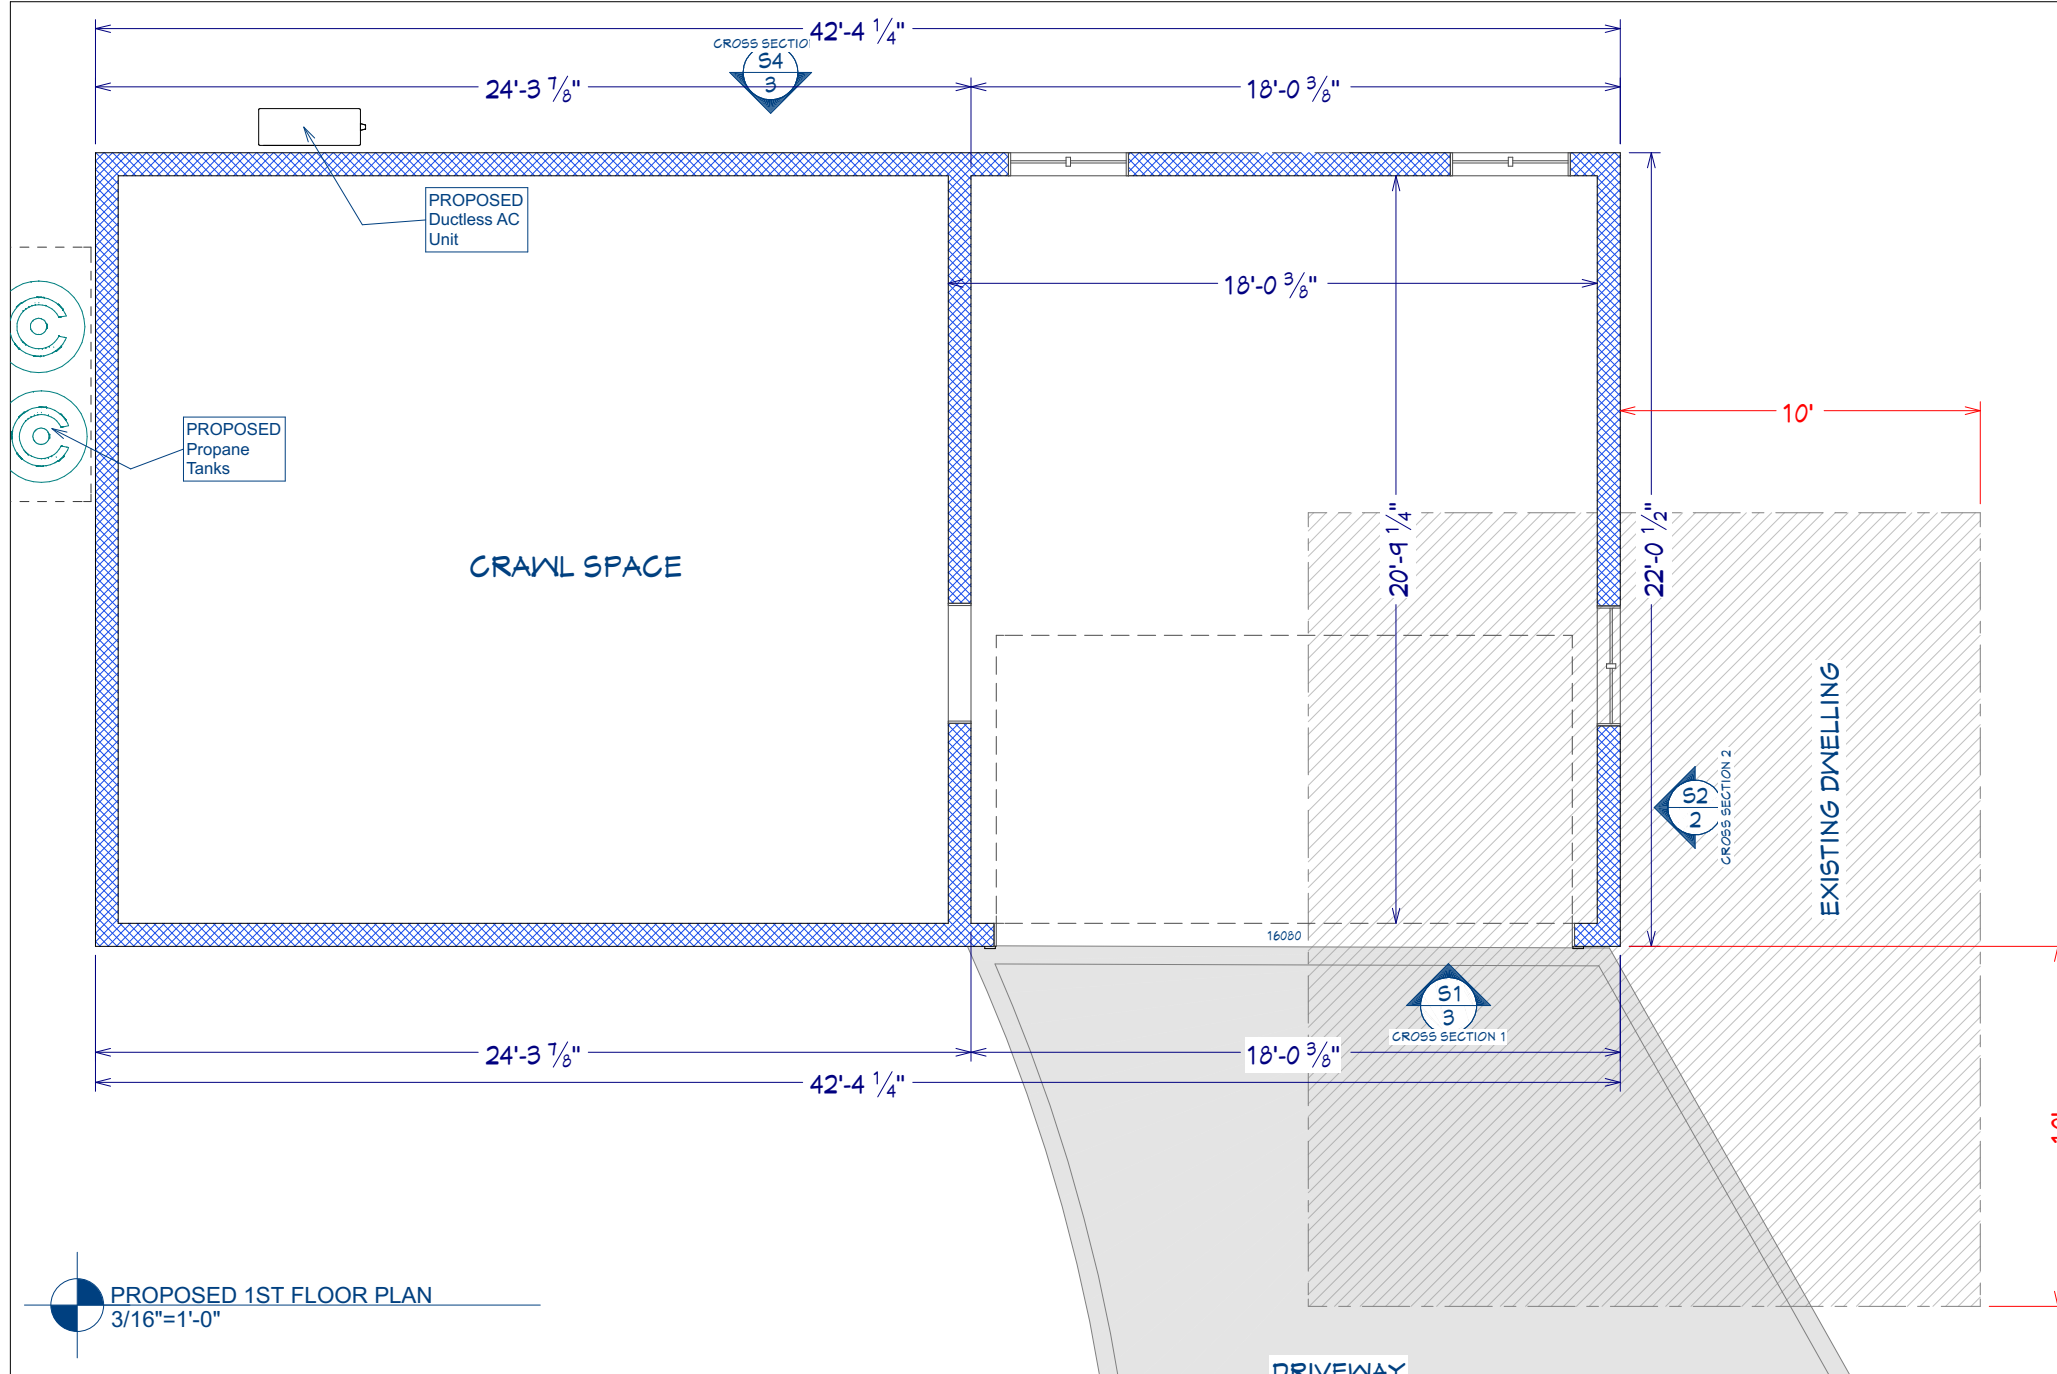


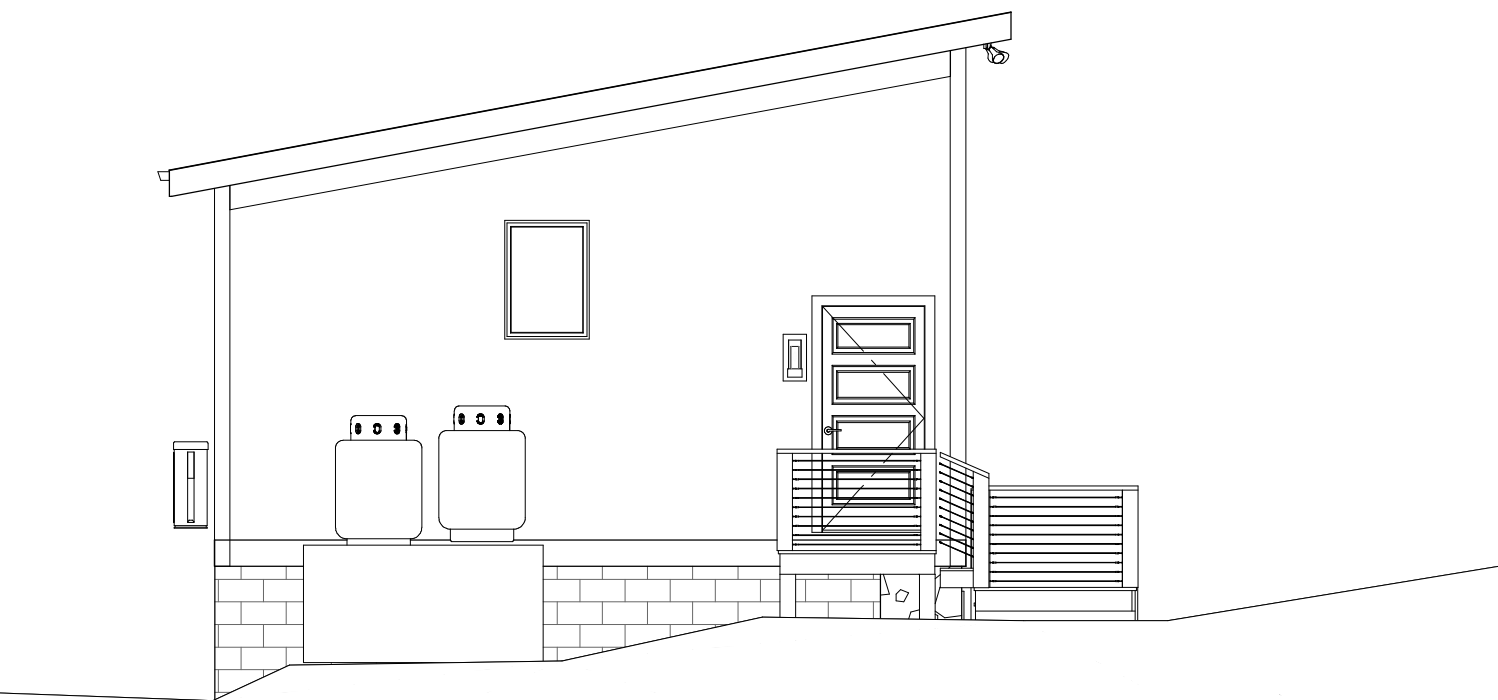

THESE DRAWINGS ARE THE PROPRIETARY WORK PRODUCT AND PROPERTY OF SUNNY HOUSE LLC. DEVELOPED FOR THE EXCLUSIVE USE OF SUNNY HOUSE LLC. USE OF THESE DRAWINGS AND CONCEPTS CONTAINED THEREIN WITHOUT THE WRITTEN PERMISSION OF SUNNY HOUSE LLC. IS PROHIBITED AND MAY SUBJECT YOU TO A CLAIM FOR DAMAGES.	
PROJECT DESCRIPTION: Garage into ADU Conversion	
PREPARED FOR: Daniel DeWoskin and Rebecca Cao	19 Neds Ln Ridgefield CT 06877
DRAWINGS PROVIDED BY: SUNNY HOUSE Construction 94 East Ave Norwalk, CT 06851 Phone: 203.906.0120 FAX: 203.803.1020 YourSunnyHouse.com	
DESIGN BY: Nikolai Shitikoff	
DATE: 9/29/2025	
SCALE: As noted	
SHEET: P1	

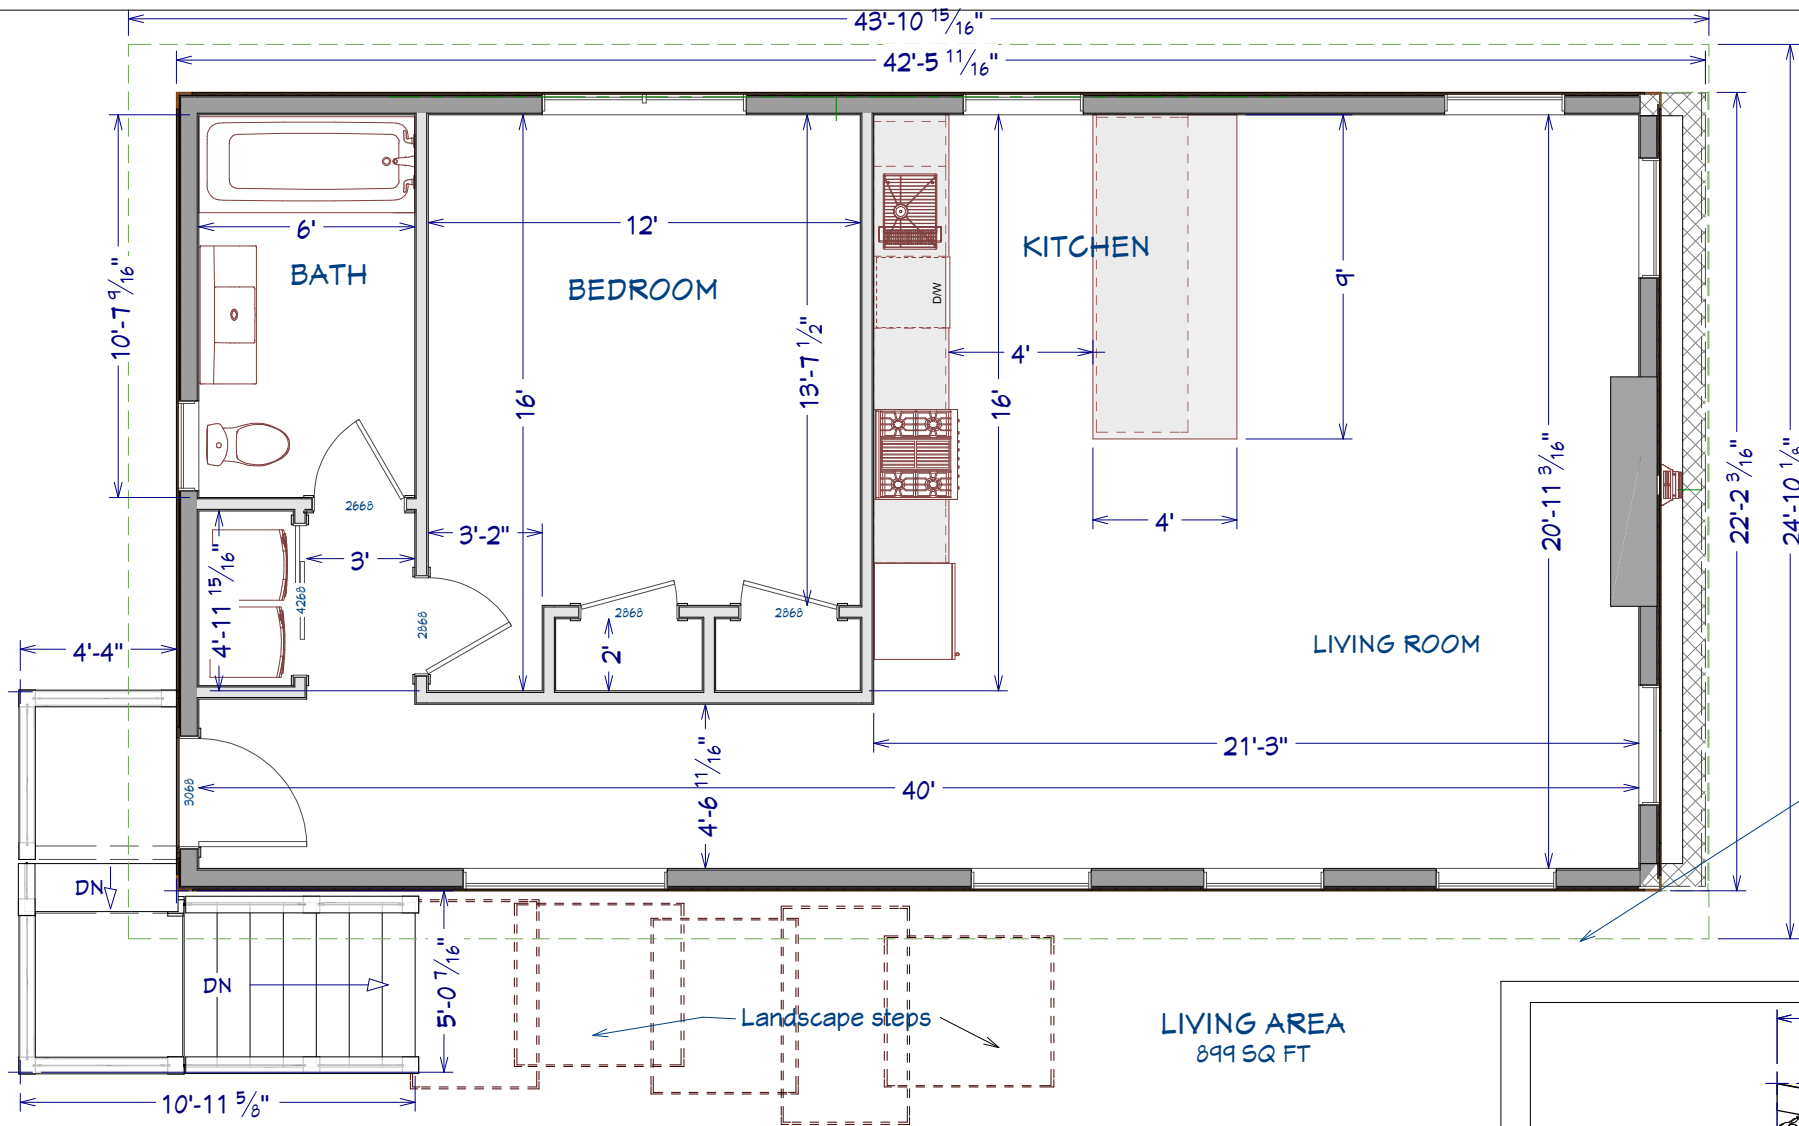

LEFT SIDE ELEVATION VIEW
1/8"=1'-0"

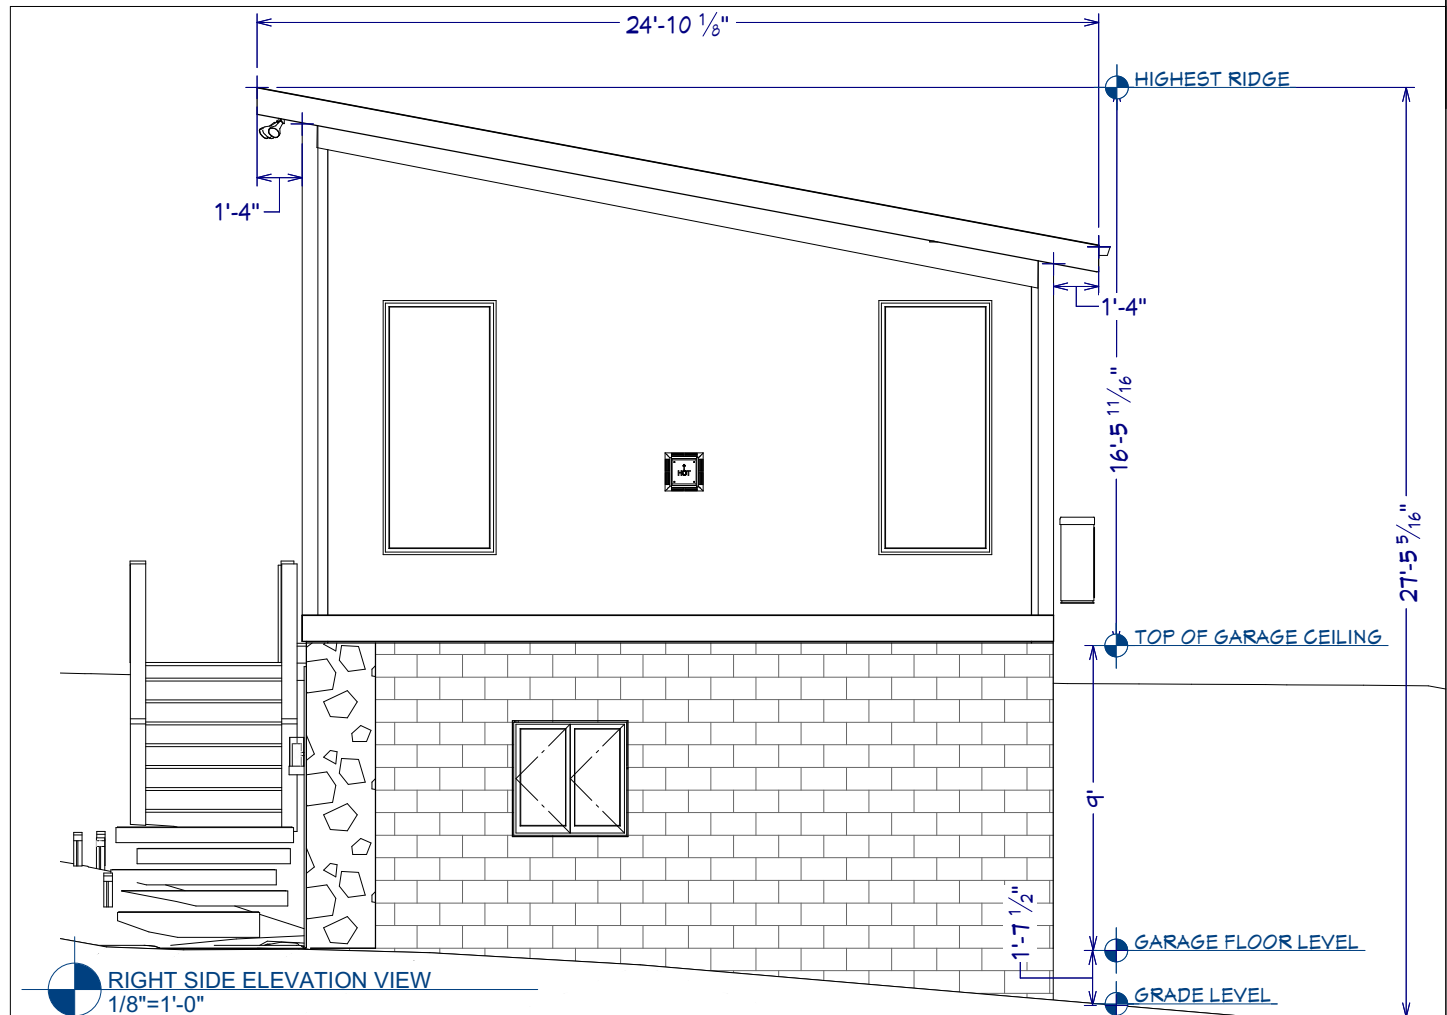

RIGHT SIDE ELEVATION VIEW
1/8"=1'-0"



THESE DRAWINGS ARE THE PROPRIETARY WORK
PRODUCT AND PROPERTY OF SUNNY HOUSE LLC.
DEVELOPED FOR THE EXCLUSIVE USE OF SUNNY
HOUSE LLC. USE OF THESE DRAWINGS AND CONCEPTS
CONTAINED THEREIN WITHOUT THE WRITTEN
PERMISSION OF SUNNY HOUSE LLC. IS PROHIBITED AND
MAY SUBJECT YOU TO A CLAIM FOR DAMAGES.

PROJECT DESCRIPTION:
Garage into ADU Conversion

PREPARED FOR:
Daniel DeWoskin and
Rebecca Cao
11 Neds Ln
Ridgefield CT 06877

DRAWINGS PROVIDED BY:
SUNNY HOUSE
Construction
94 East Ave
Norwalk, CT 06851
Phone: 203.906.0120
FAX: 203.803.1020
YourSunnyHouse.com
DESIGN BY:
Nikolai Shutikoff

DATE:
9/29/2025
SCALE:
As noted
SHEET:
P2

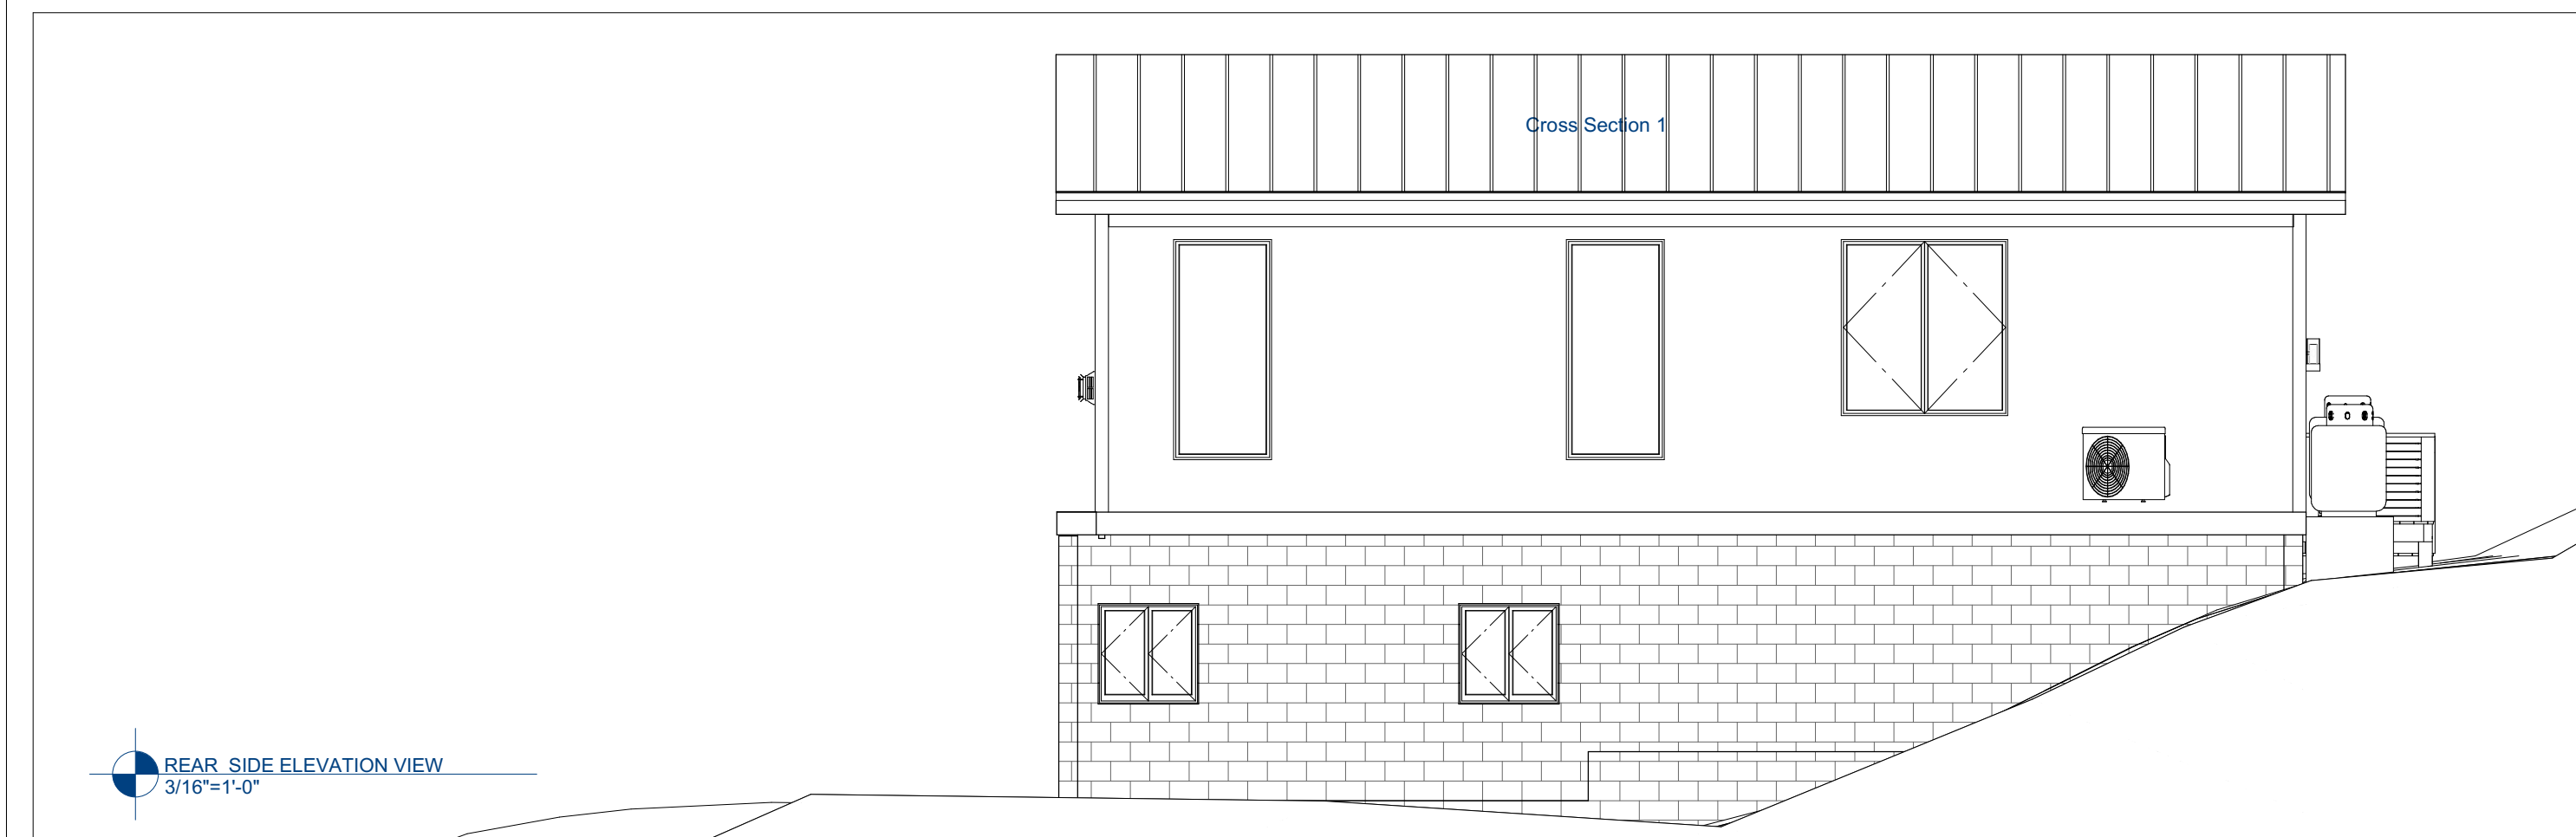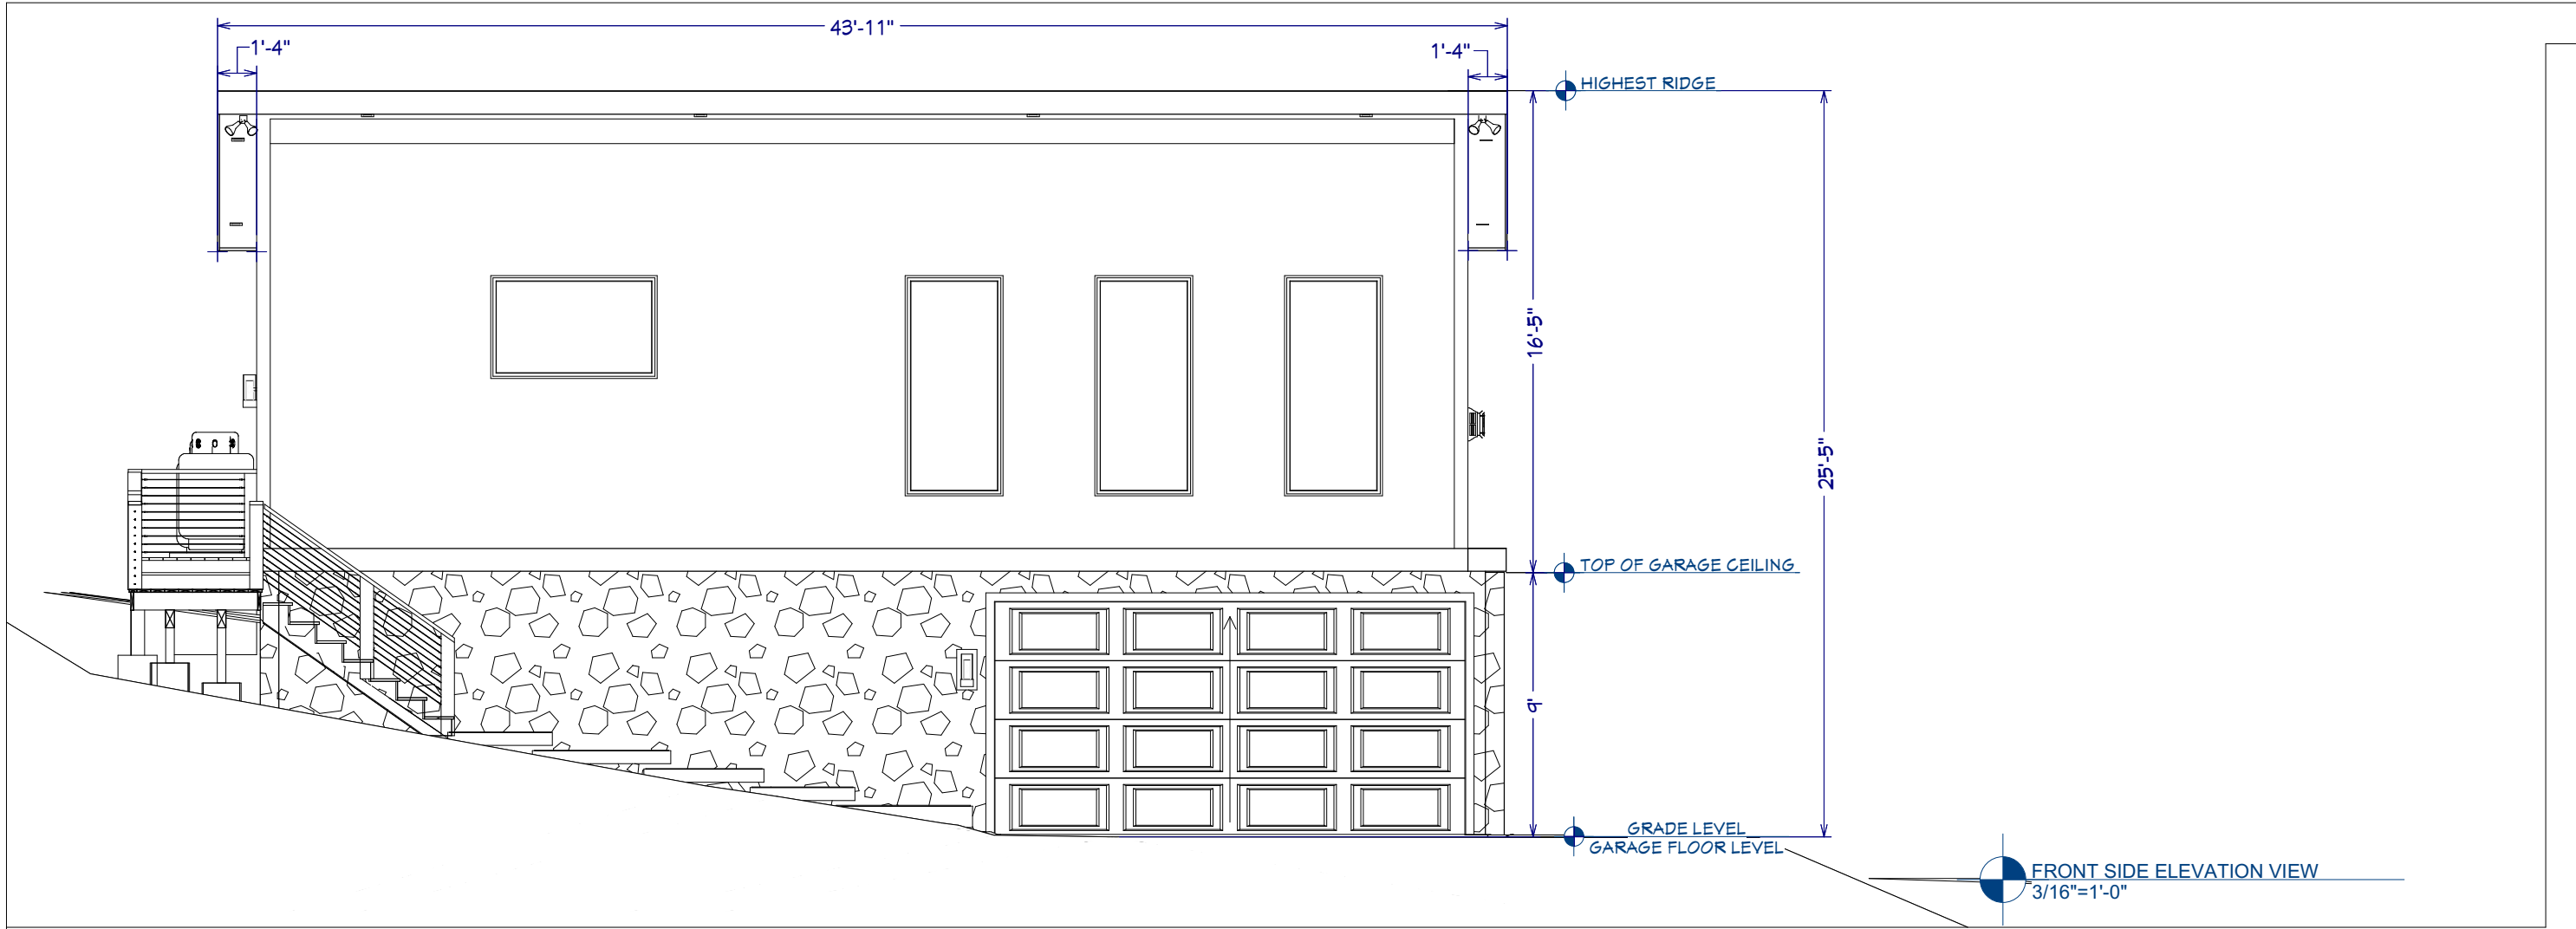

THESE DRAWINGS ARE THE PROPRIETARY WORK PRODUCT AND PROPERTY OF SUNNY HOUSE LLC. DEVELOPED FOR THE EXCLUSIVE USE OF SUNNY HOUSE LLC. USE OF THESE DRAWINGS AND CONCEPTS CONTAINED THEREIN WITHOUT THE WRITTEN PERMISSION OF SUNNY HOUSE LLC. IS PROHIBITED AND MAY SUBJECT YOU TO A CLAIM FOR DAMAGES.

PROJECT DESCRIPTION:
Garage into ADU Conversion

PREPARED FOR:
Daniel DeWoskin and
Rebecca Cao
11 Neds Ln
Ridgefield CT 06877

DRAWINGS PROVIDED BY:
SUNNY HOUSE
Construction
94 East Ave
Norwalk, CT 06851
Phone: 203.906.0120
FAX: 203.803.1020
YourSunnyHouse.com
DESIGN BY:
Nikolai Shutikoff

DATE:
9/29/2025
SCALE:
As noted
SHEET:
P3