

Existing 1st Floor Plan

1/8" = 1'-0"

Sheet
EX1


Existing
1st Floor
Plan

6-1-22



Flath Residence
149 Main Street, Ridgefield, Ct.

**Richard Vail,
Architect**
4 Mooney Hill Road
Holmes, N.Y.
12531
(845) 531-9339

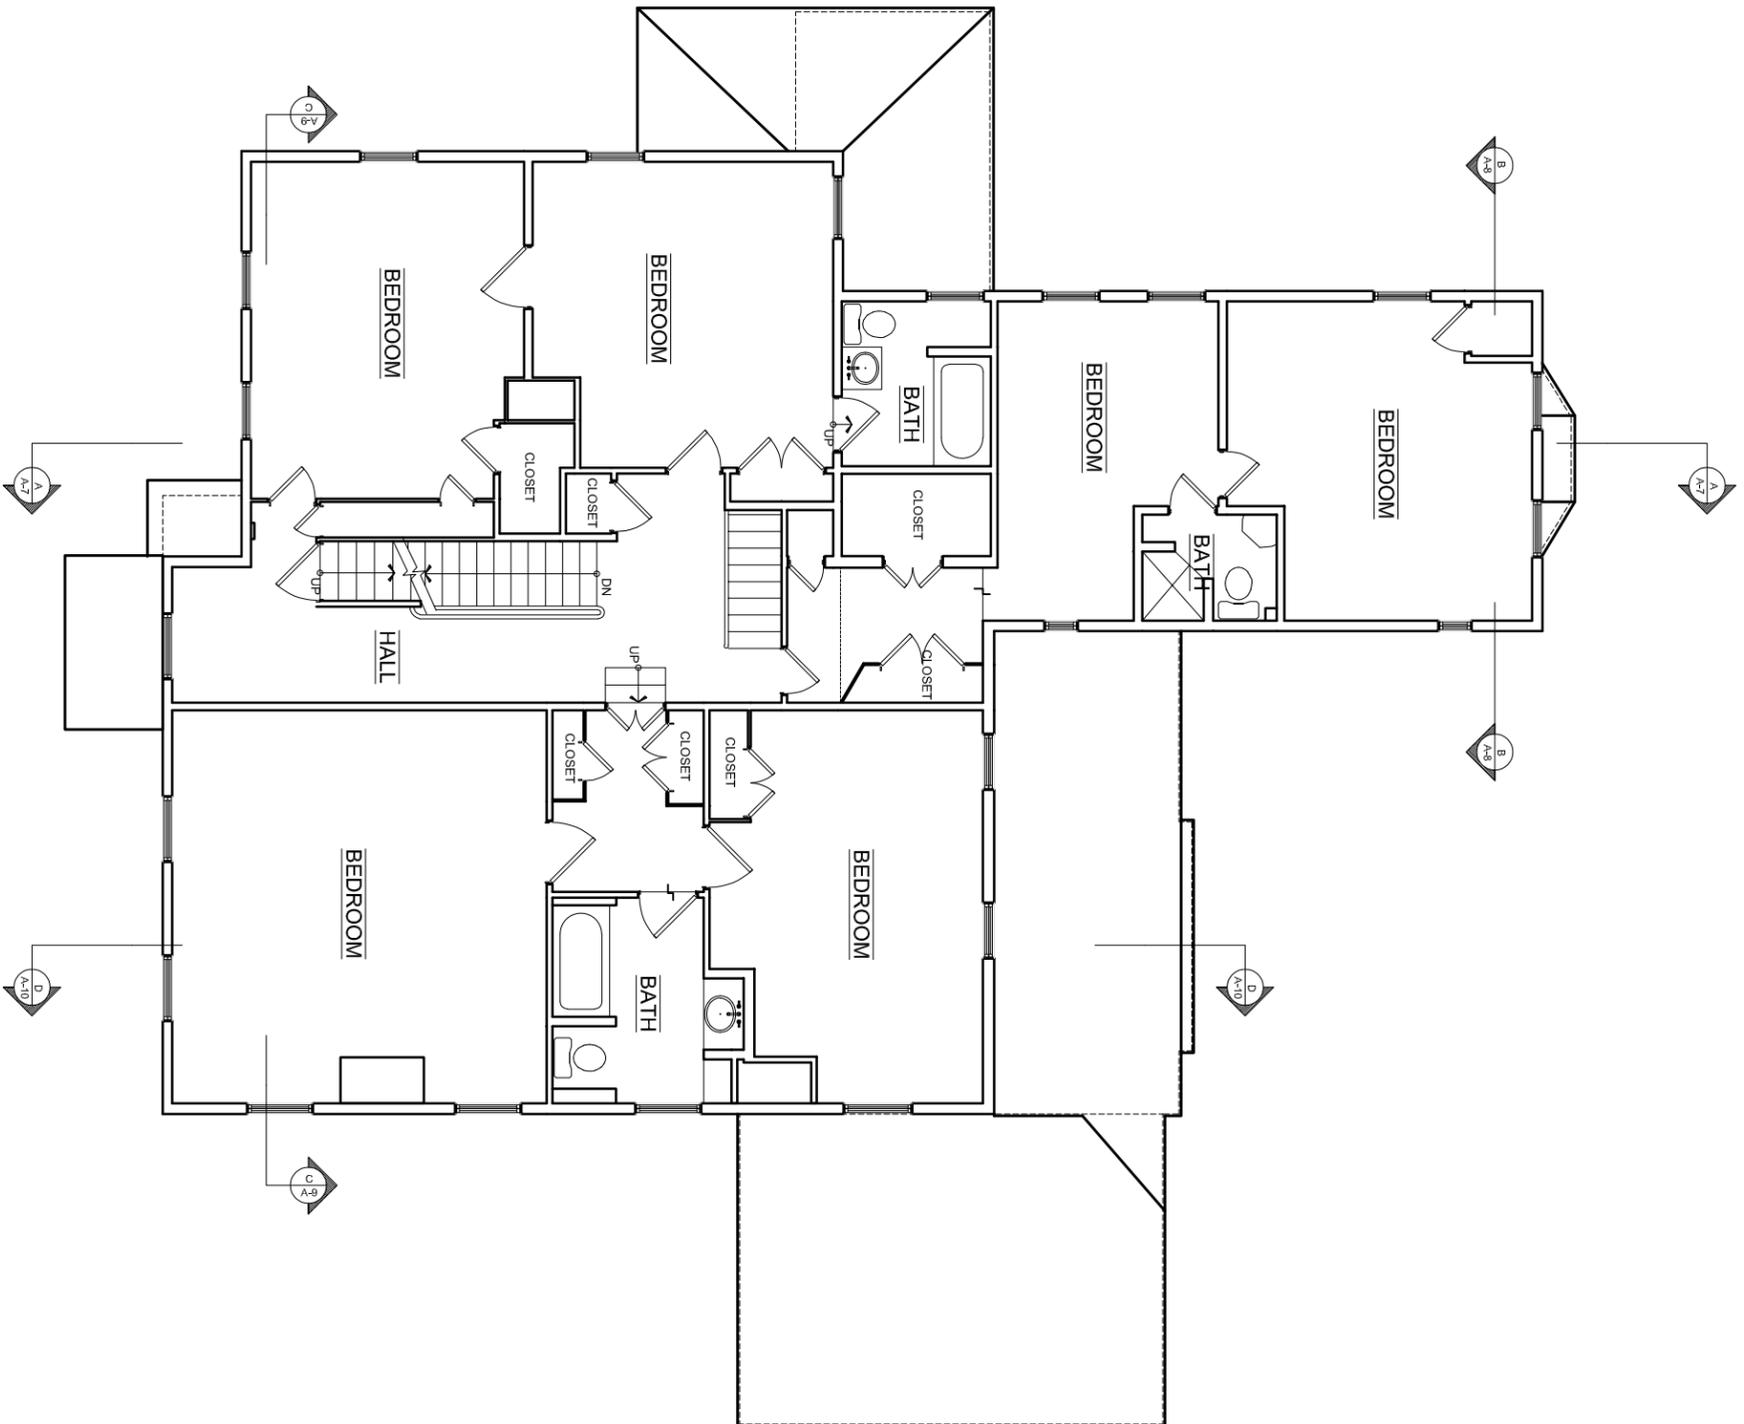

Existing 2nd Floor Plan

1/8" = 1'-0"

**Richard Vail,
Architect**

4 Mooney Hill Road
Holmes, N.Y.
12531
(845) 531-9339

Flath Residence


149 Main Street, Ridgefield, Ct.



6-1-22

Existing
2nd Floor
Plan

Sheet
EX2

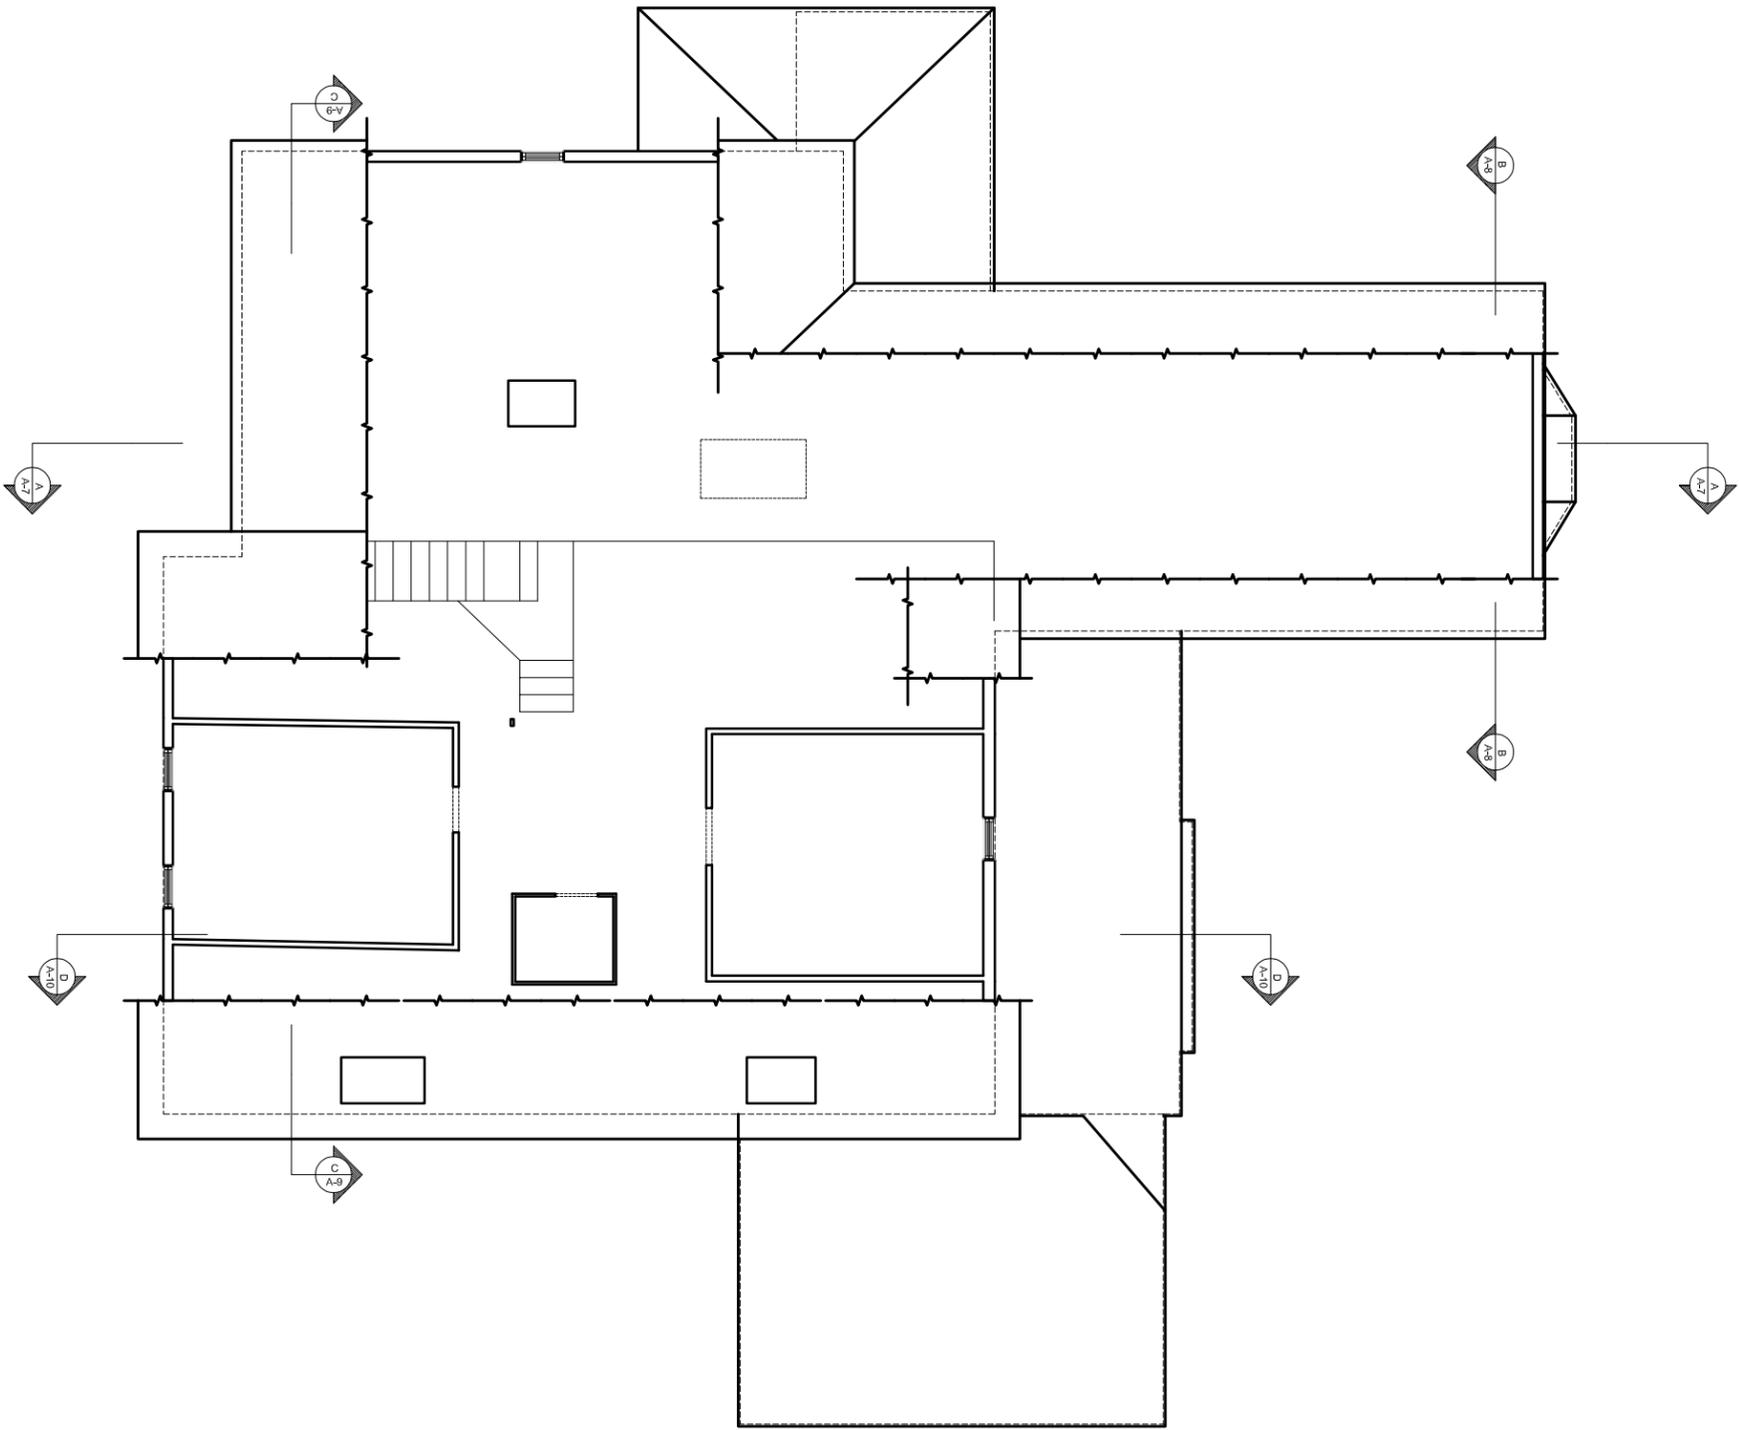

Existing Attic Plan

1/8" = 1'-0"

Sheet
EX3

Existing
Attic
Plan

6-1-22




Flath Residence

149 Main Street, Ridgefield, Ct.

Richard Vail,
Architect

4 Mooney Hill Road
Holmes, N.Y.
12531
(845) 531-9339

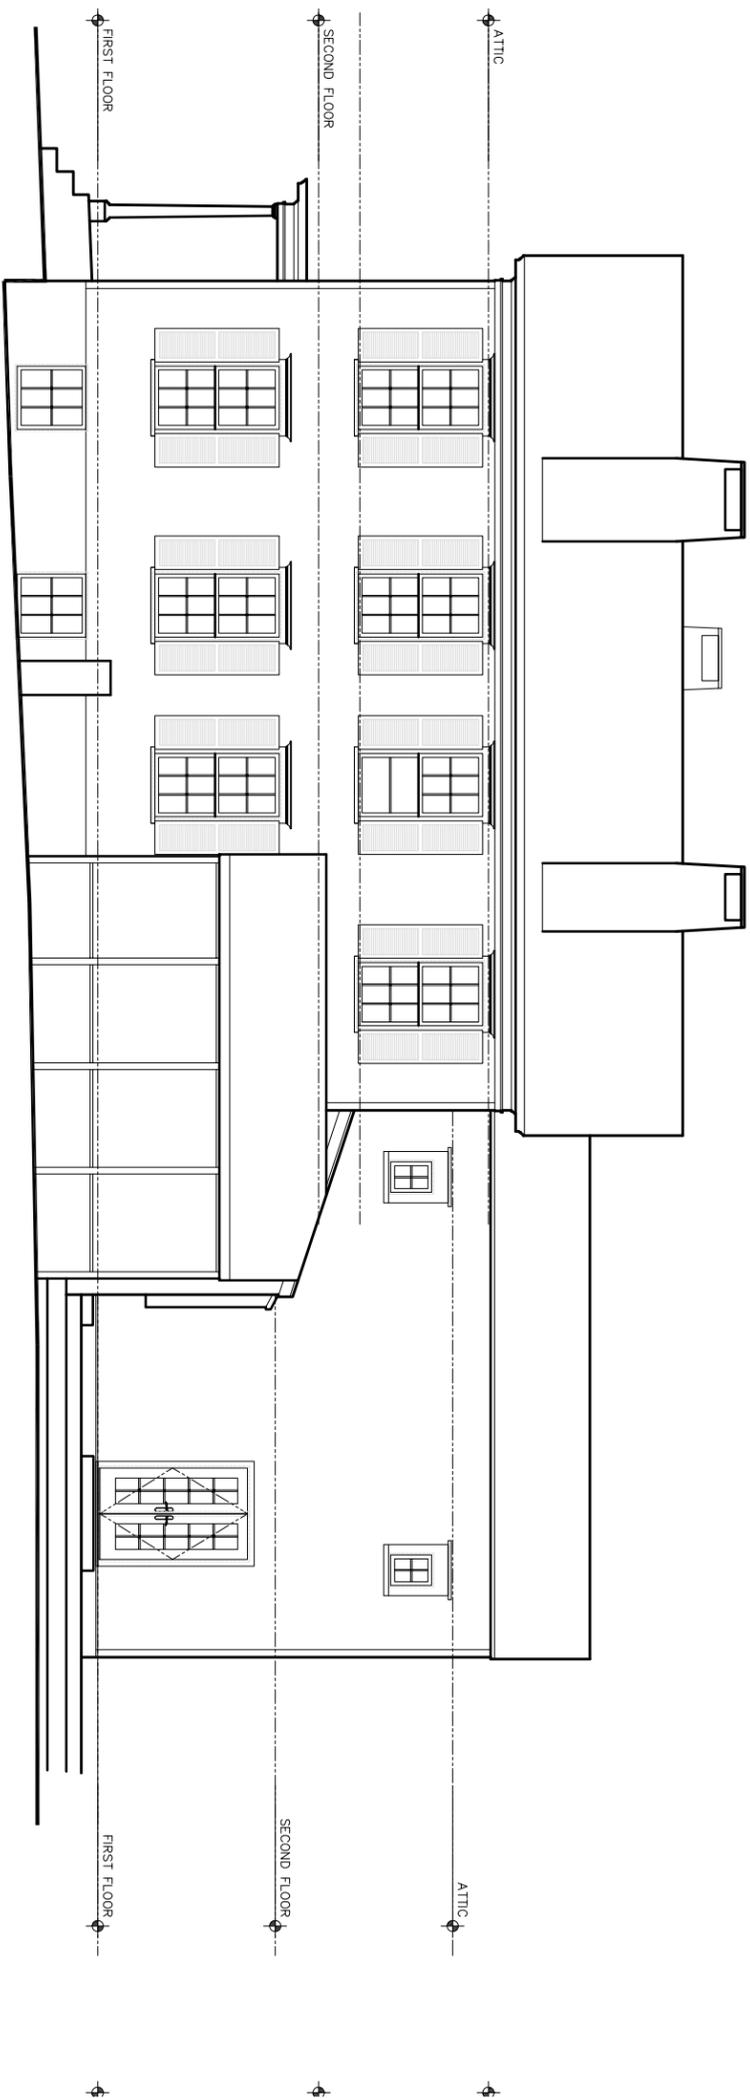

Existing North Elevation

1/8" = 1'-0"

**Richard Vail,
Architect**

4 Mooney Hill Road
Holmes, N.Y.
12531
(845) 531-9339


Flath Residence

149 Main Street, Ridgefield, Ct.

6-1-22

Existing
North
Elevation

Sheet
EX4

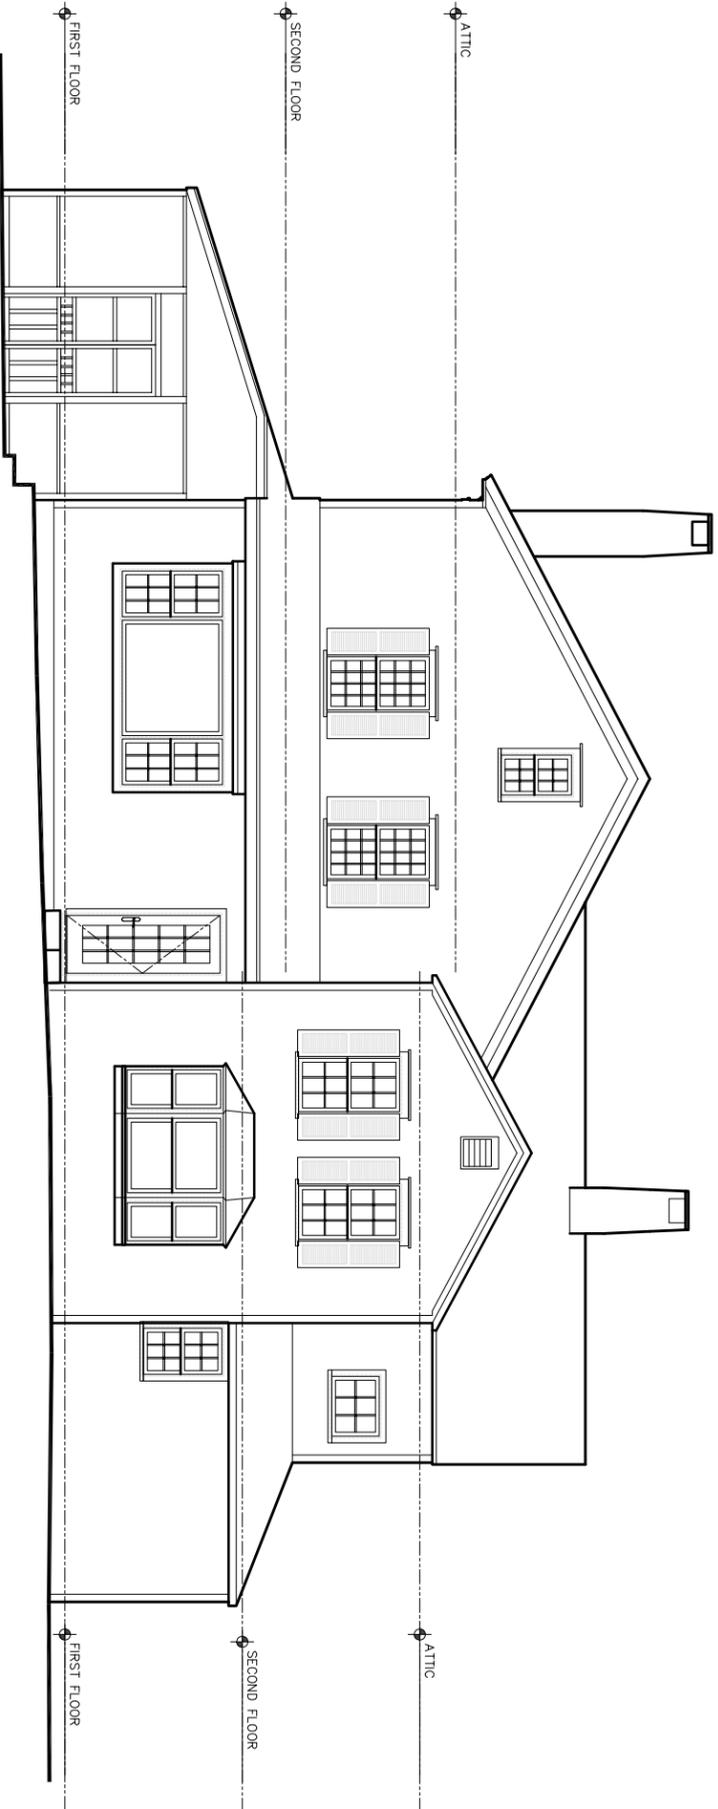

Existing West Elevation

1/8" = 1'-0"

**Richard Vail,
Architect**
4 Mooney Hill Road
Holmes, N.Y.
12531
(845) 531-9339


Flath Residence

149 Main Street, Ridgefield, Ct.

6-1-22

Existing
West
Elevations

Sheet
EX5

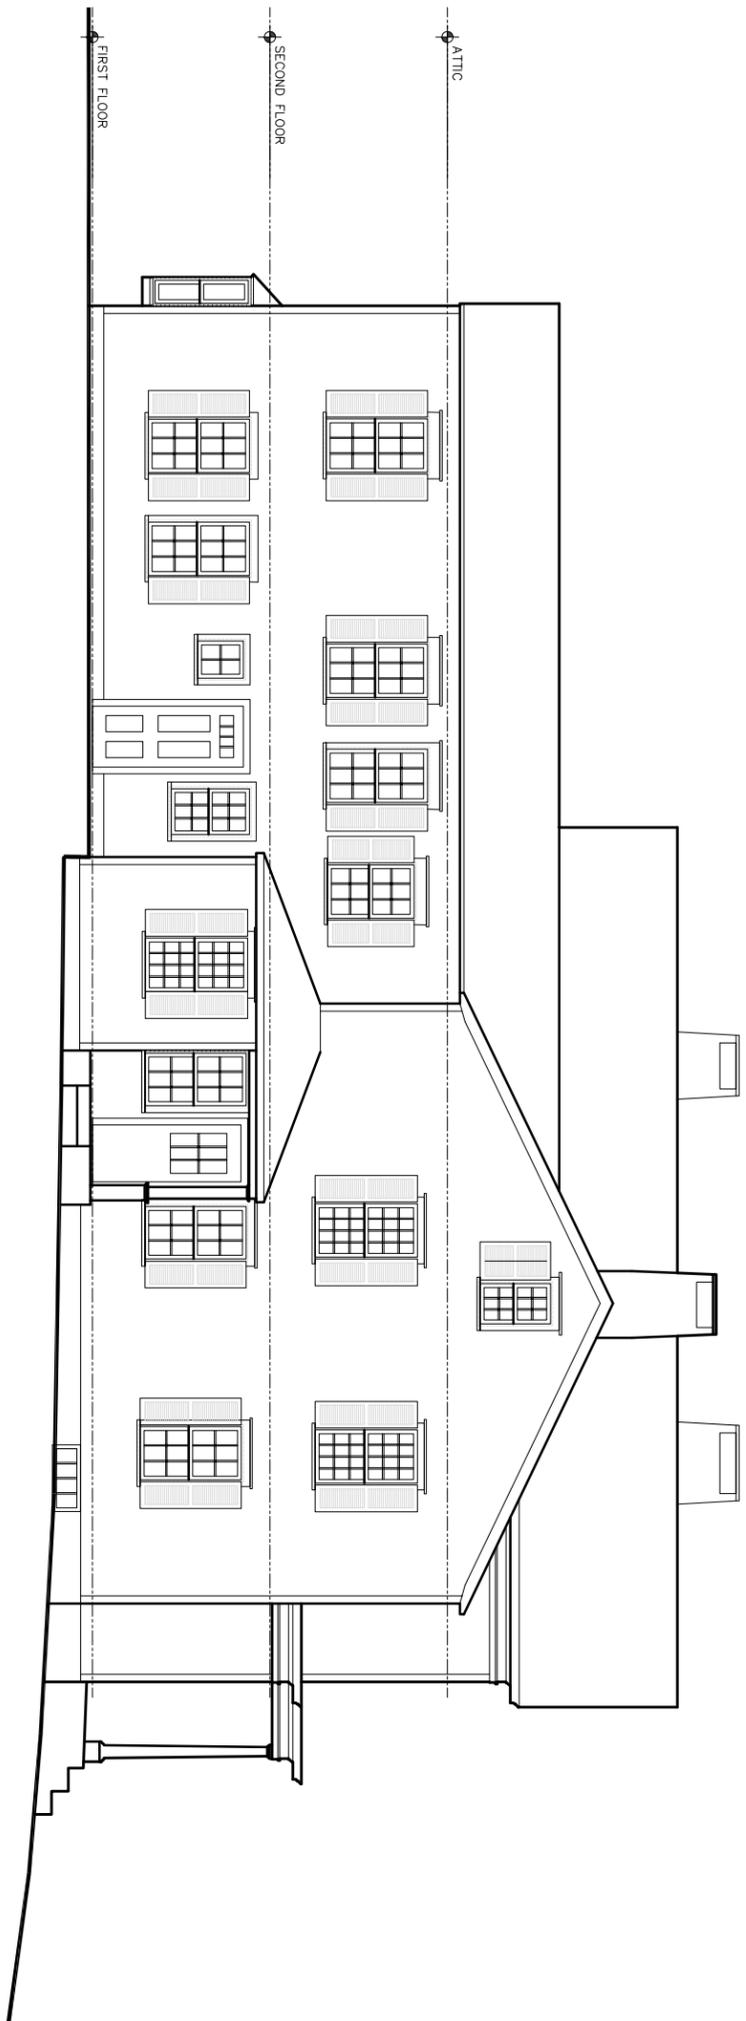

Existing South Elevation

1/8" = 1'-0"

6-1-22

Existing South Elevations

Flath Residence


149 Main Street, Ridgefield, Ct.

Richard Vail, Architect

4 Mooney Hill Road
Holmes, N.Y.
12531
(845) 531-9339

Sheet
EX6

LEGEND	
	EXISTING WALL TO BE DEMOLISHED
	EXISTING WALL TO REMAIN
	PROPOSED WALL
	AREA OF PROPOSED ADDITIONS

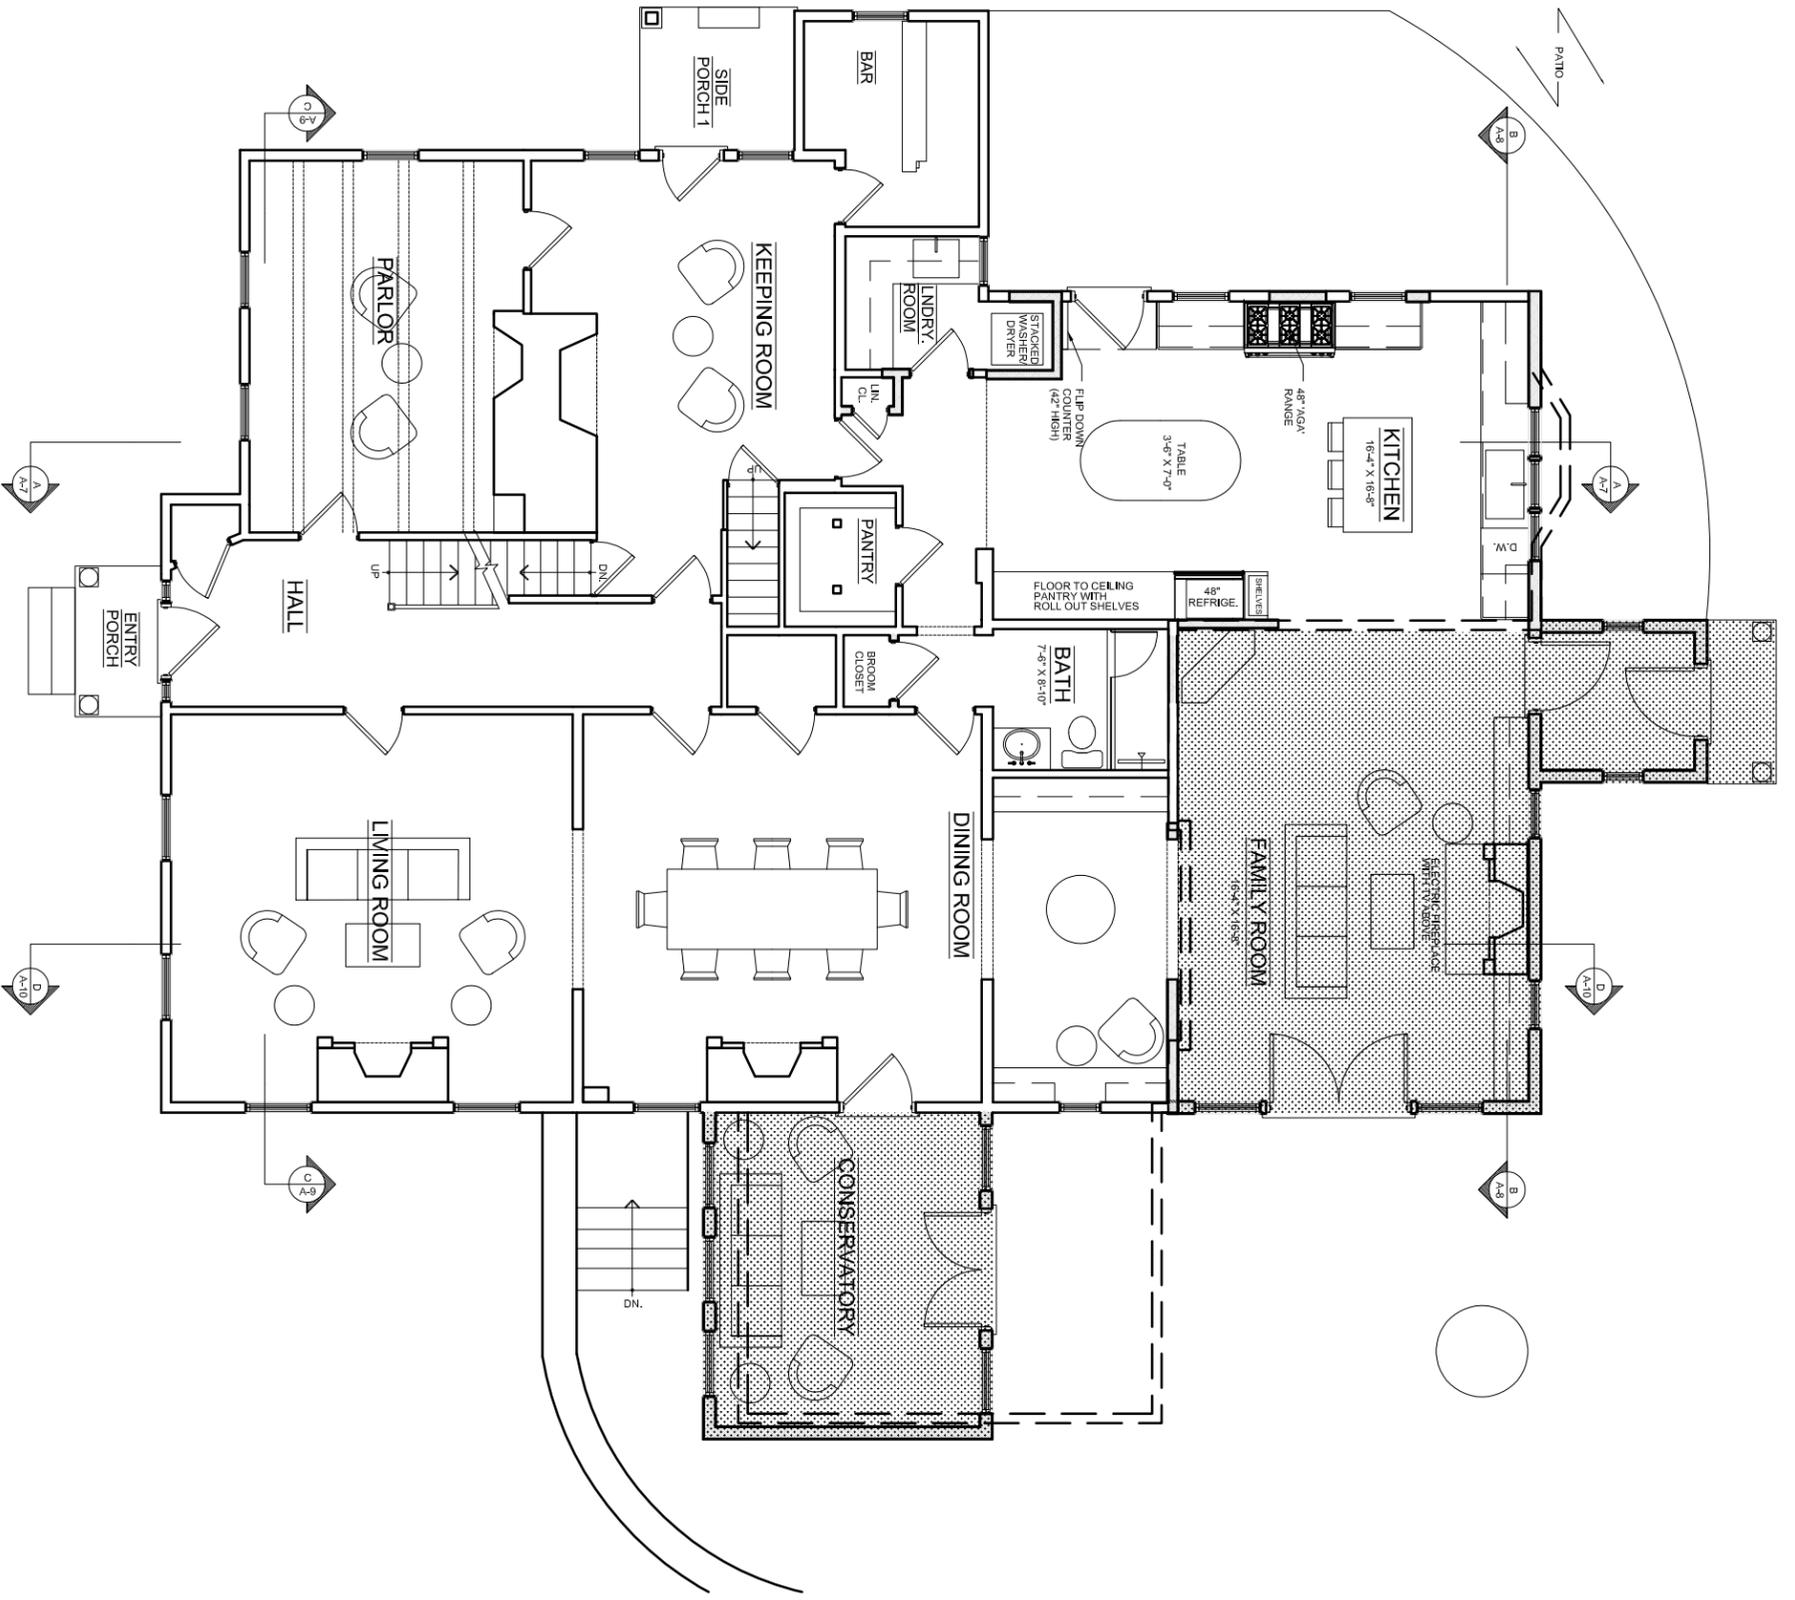

Proposed 1st Floor Plan

1/8" = 1'-0"

Sheet
A1

Proposed
1st Floor
Plan


10-18-23



Flath Residence


149 Main Street, Ridgefield, Ct.

**Richard Vail,
Architect**
4 Mooney Hill Road
Holmes, N.Y.
12531
(845) 531-9339

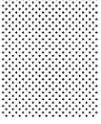LEGEND	
	EXISTING WALL TO BE DEMOLISHED
	EXISTING WALL TO REMAIN
	PROPOSED WALL
	AREA OF PROPOSED ADDITIONS

Proposed 2nd Floor Plan

1/8" = 1'-0"

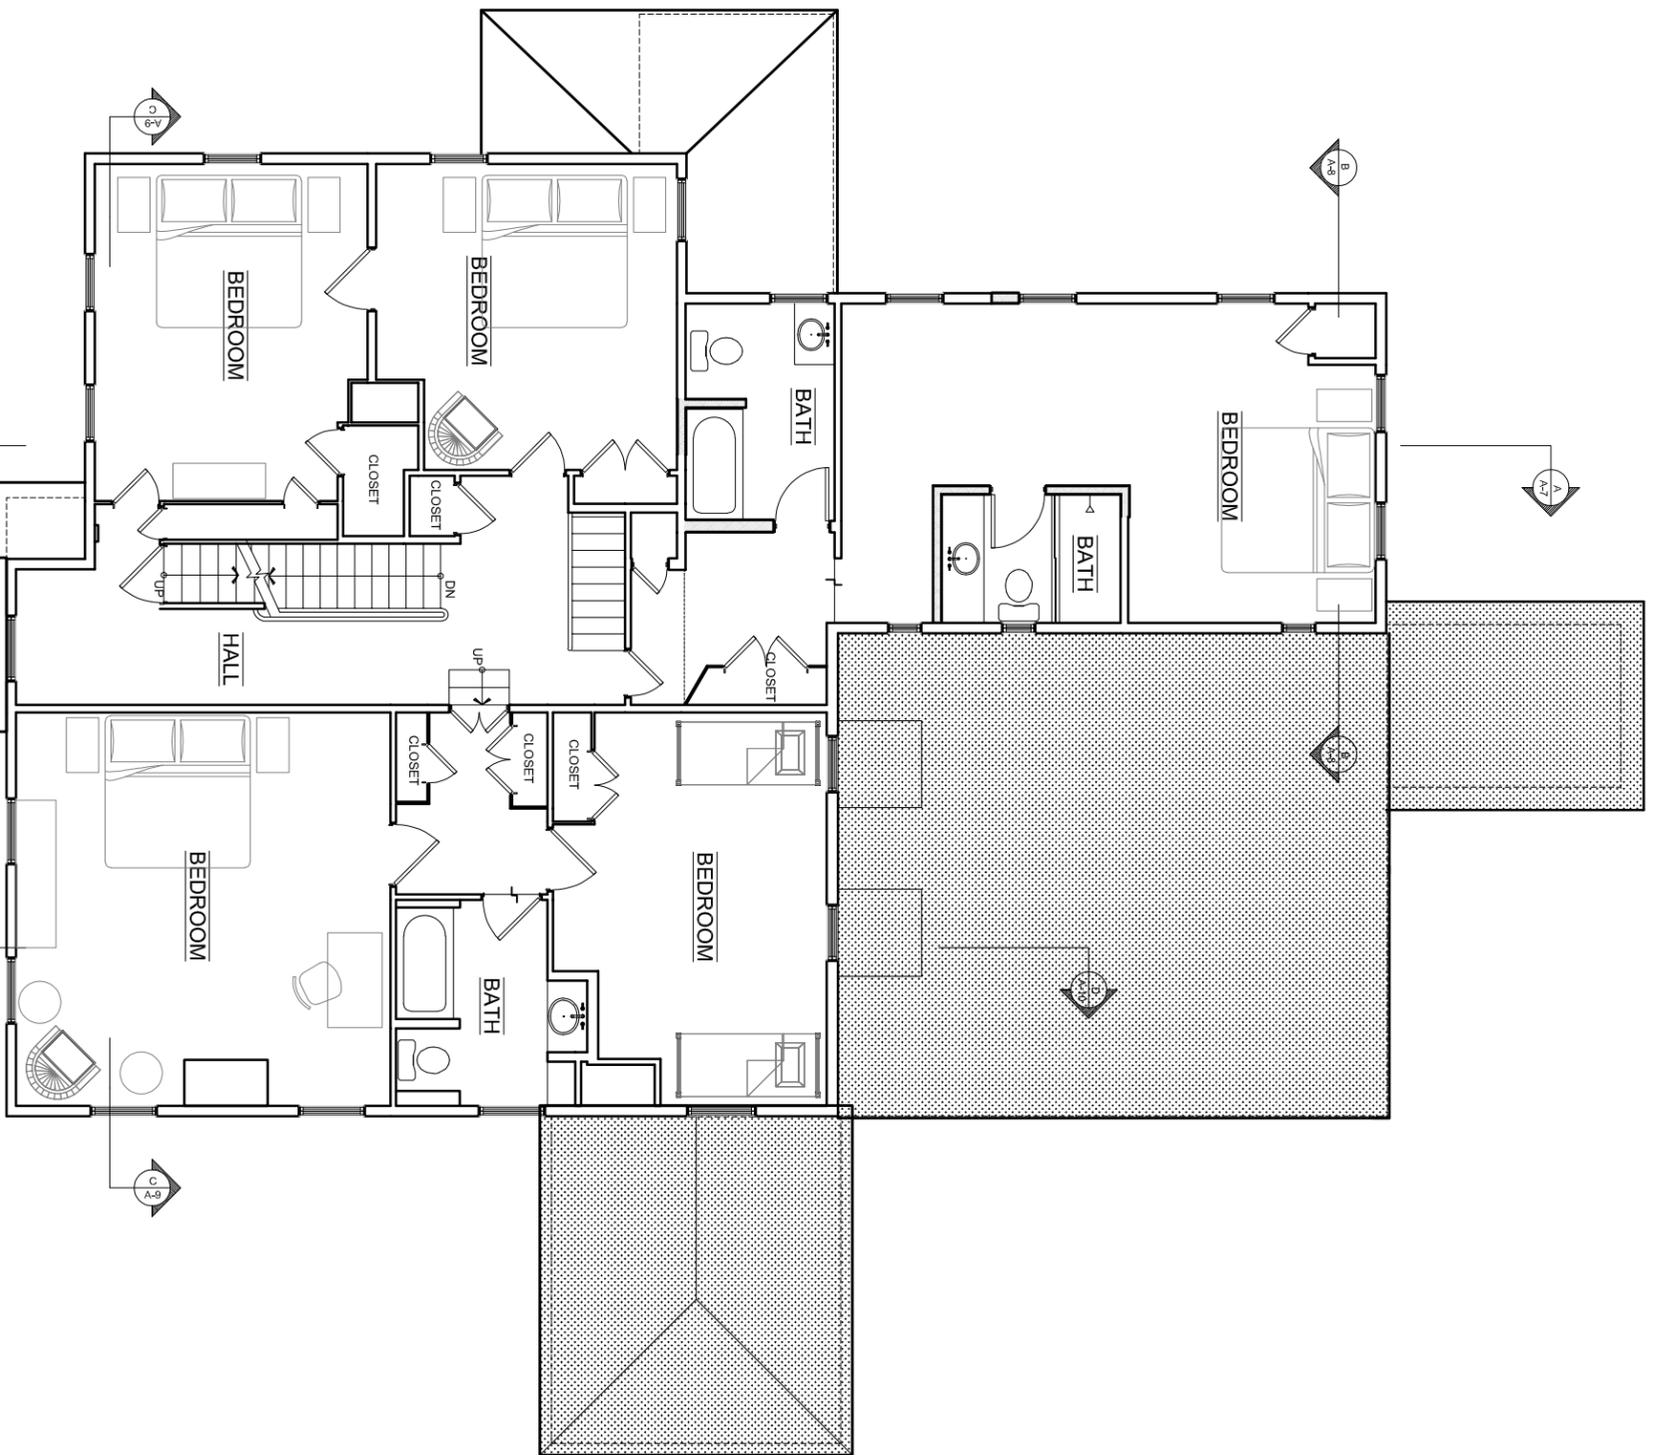

**Richard Vail,
Architect**

4 Mooney Hill Road
Holmes, N.Y.
12531
(845) 531-9339

Flath Residence

149 Main Street, Ridgefield, Ct.




10-18-23

Proposed
2nd Floor
Plan

Sheet

A2

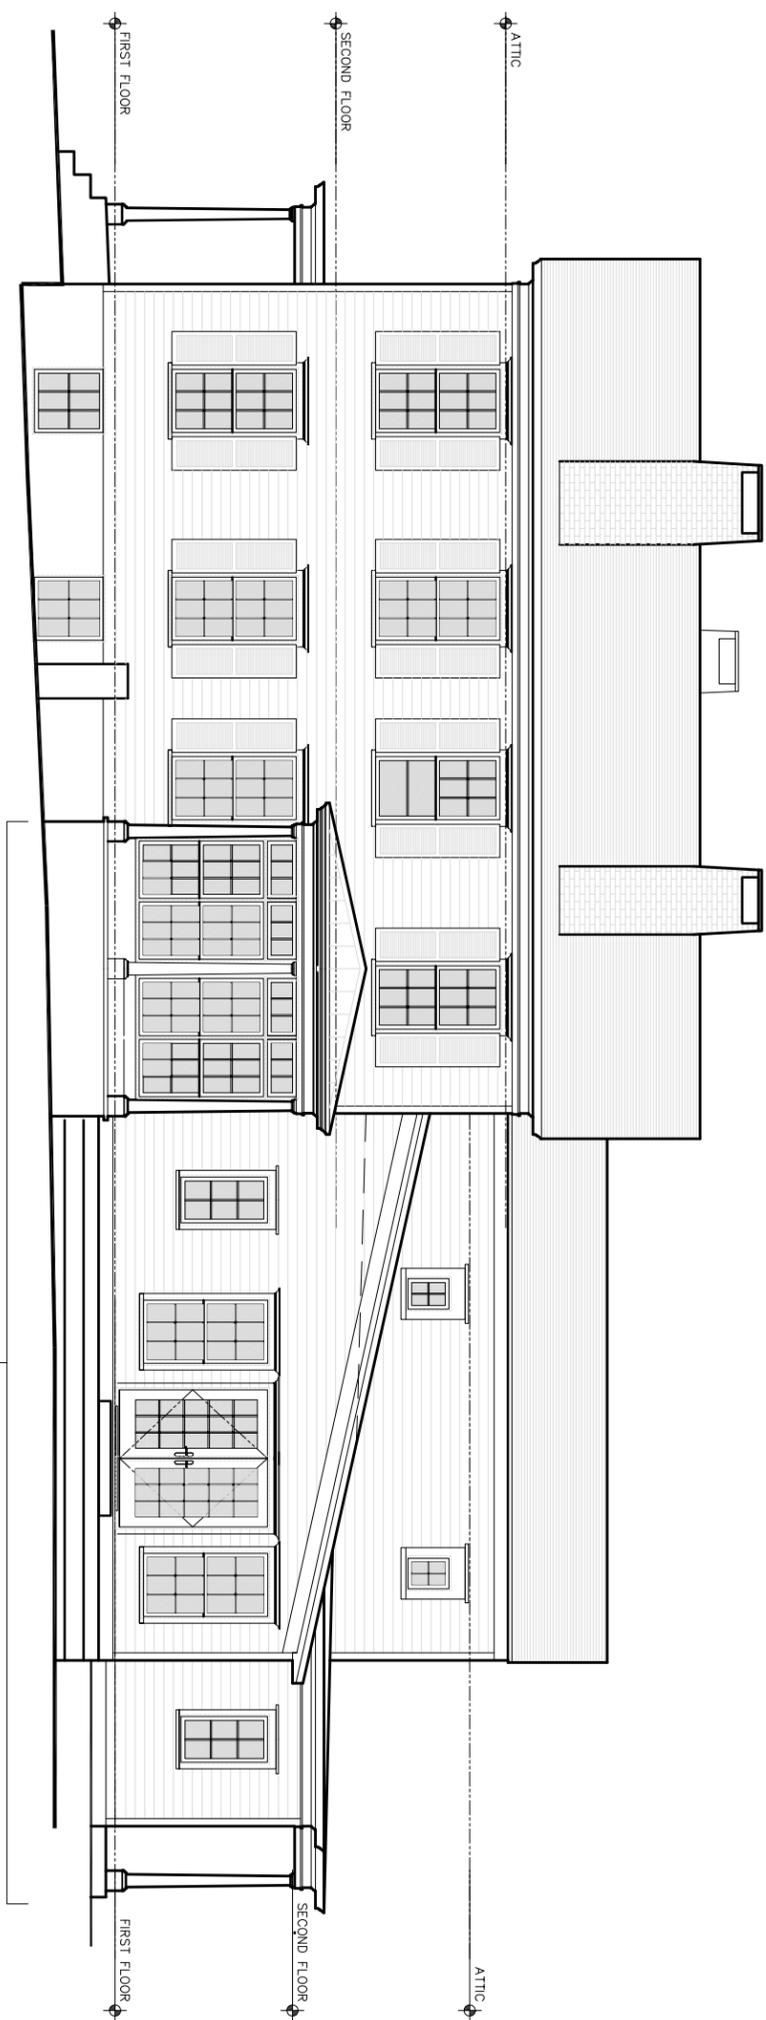

Proposed North Elevation

1/8" = 1'-0"

PROPOSED ADDITIONS

**Richard Vail,
Architect**

4 Mooney Hill Road
Holmes, N.Y.
12531
(845) 531-9339


Flath Residence

149 Main Street, Ridgefield, Ct.

10-18-23

Proposed
North
Elevation

Sheet
A4

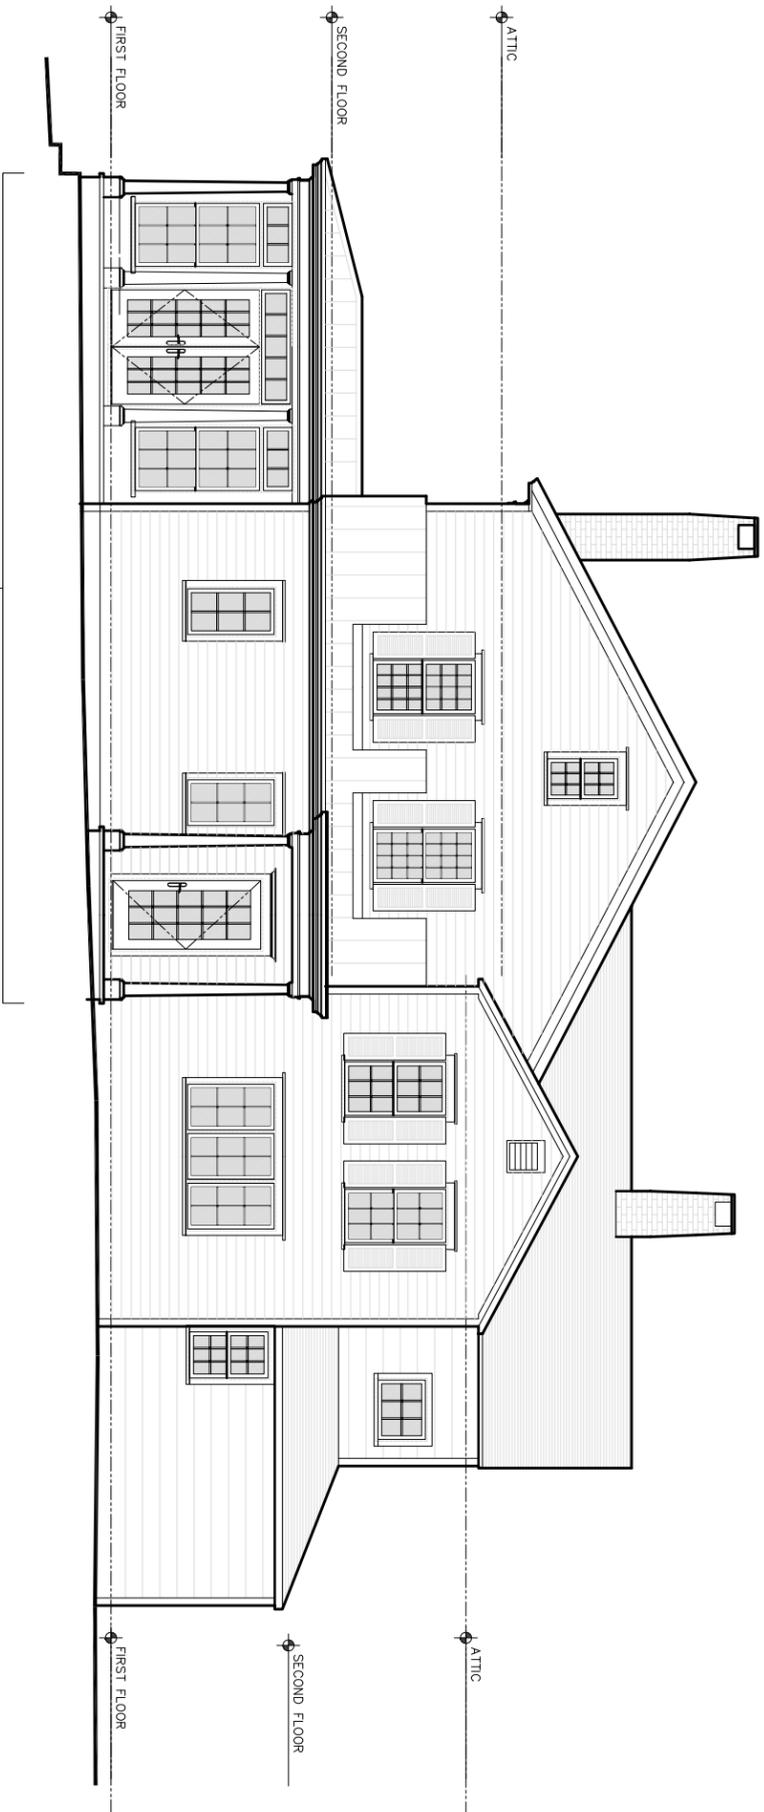

Proposed West Elevation

1/8" = 1'-0"

**Richard Vail,
Architect**
4 Mooney Hill Road
Holmes, N.Y.
12531
(845) 531-9339


Flath Residence

149 Main Street, Ridgefield, Ct.

10-18-23

Proposed
West
Elevation

Sheet
A5

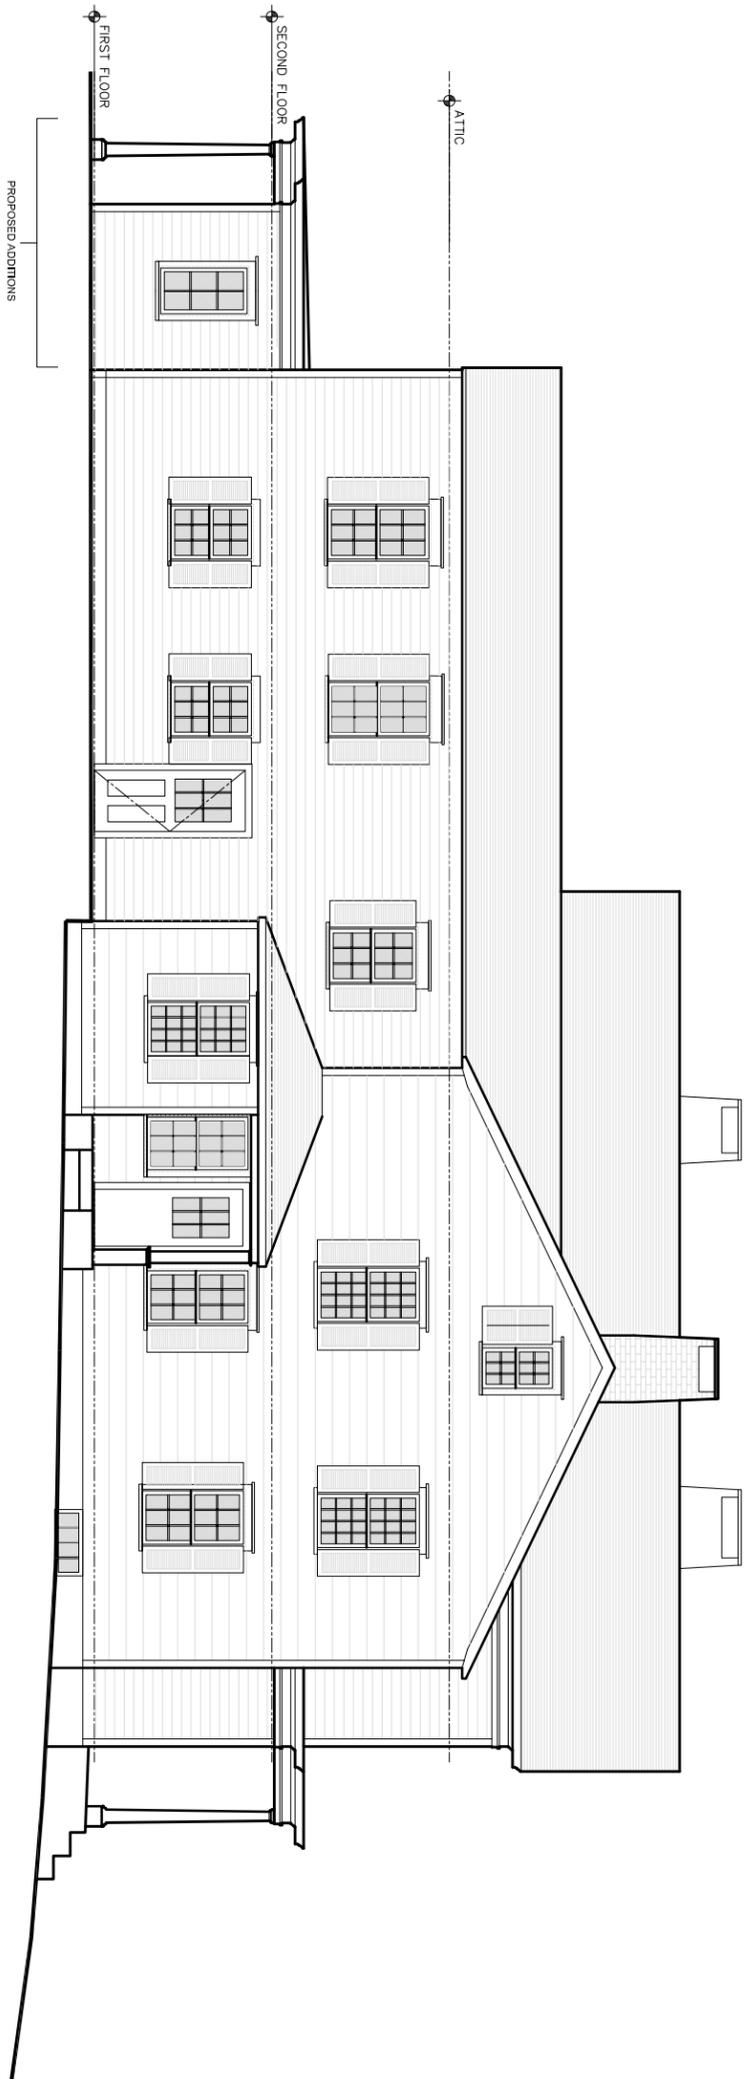

Proposed South Elevation

1/8" = 1'-0"

**Richard Vail,
Architect**

4 Mooney Hill Road
Holmes, N.Y.
12531
(845) 531-9339

Flath Residence

149 Main Street, Ridgefield, Ct.

10-18-23

Proposed
South
Elevation

Sheet
A6