


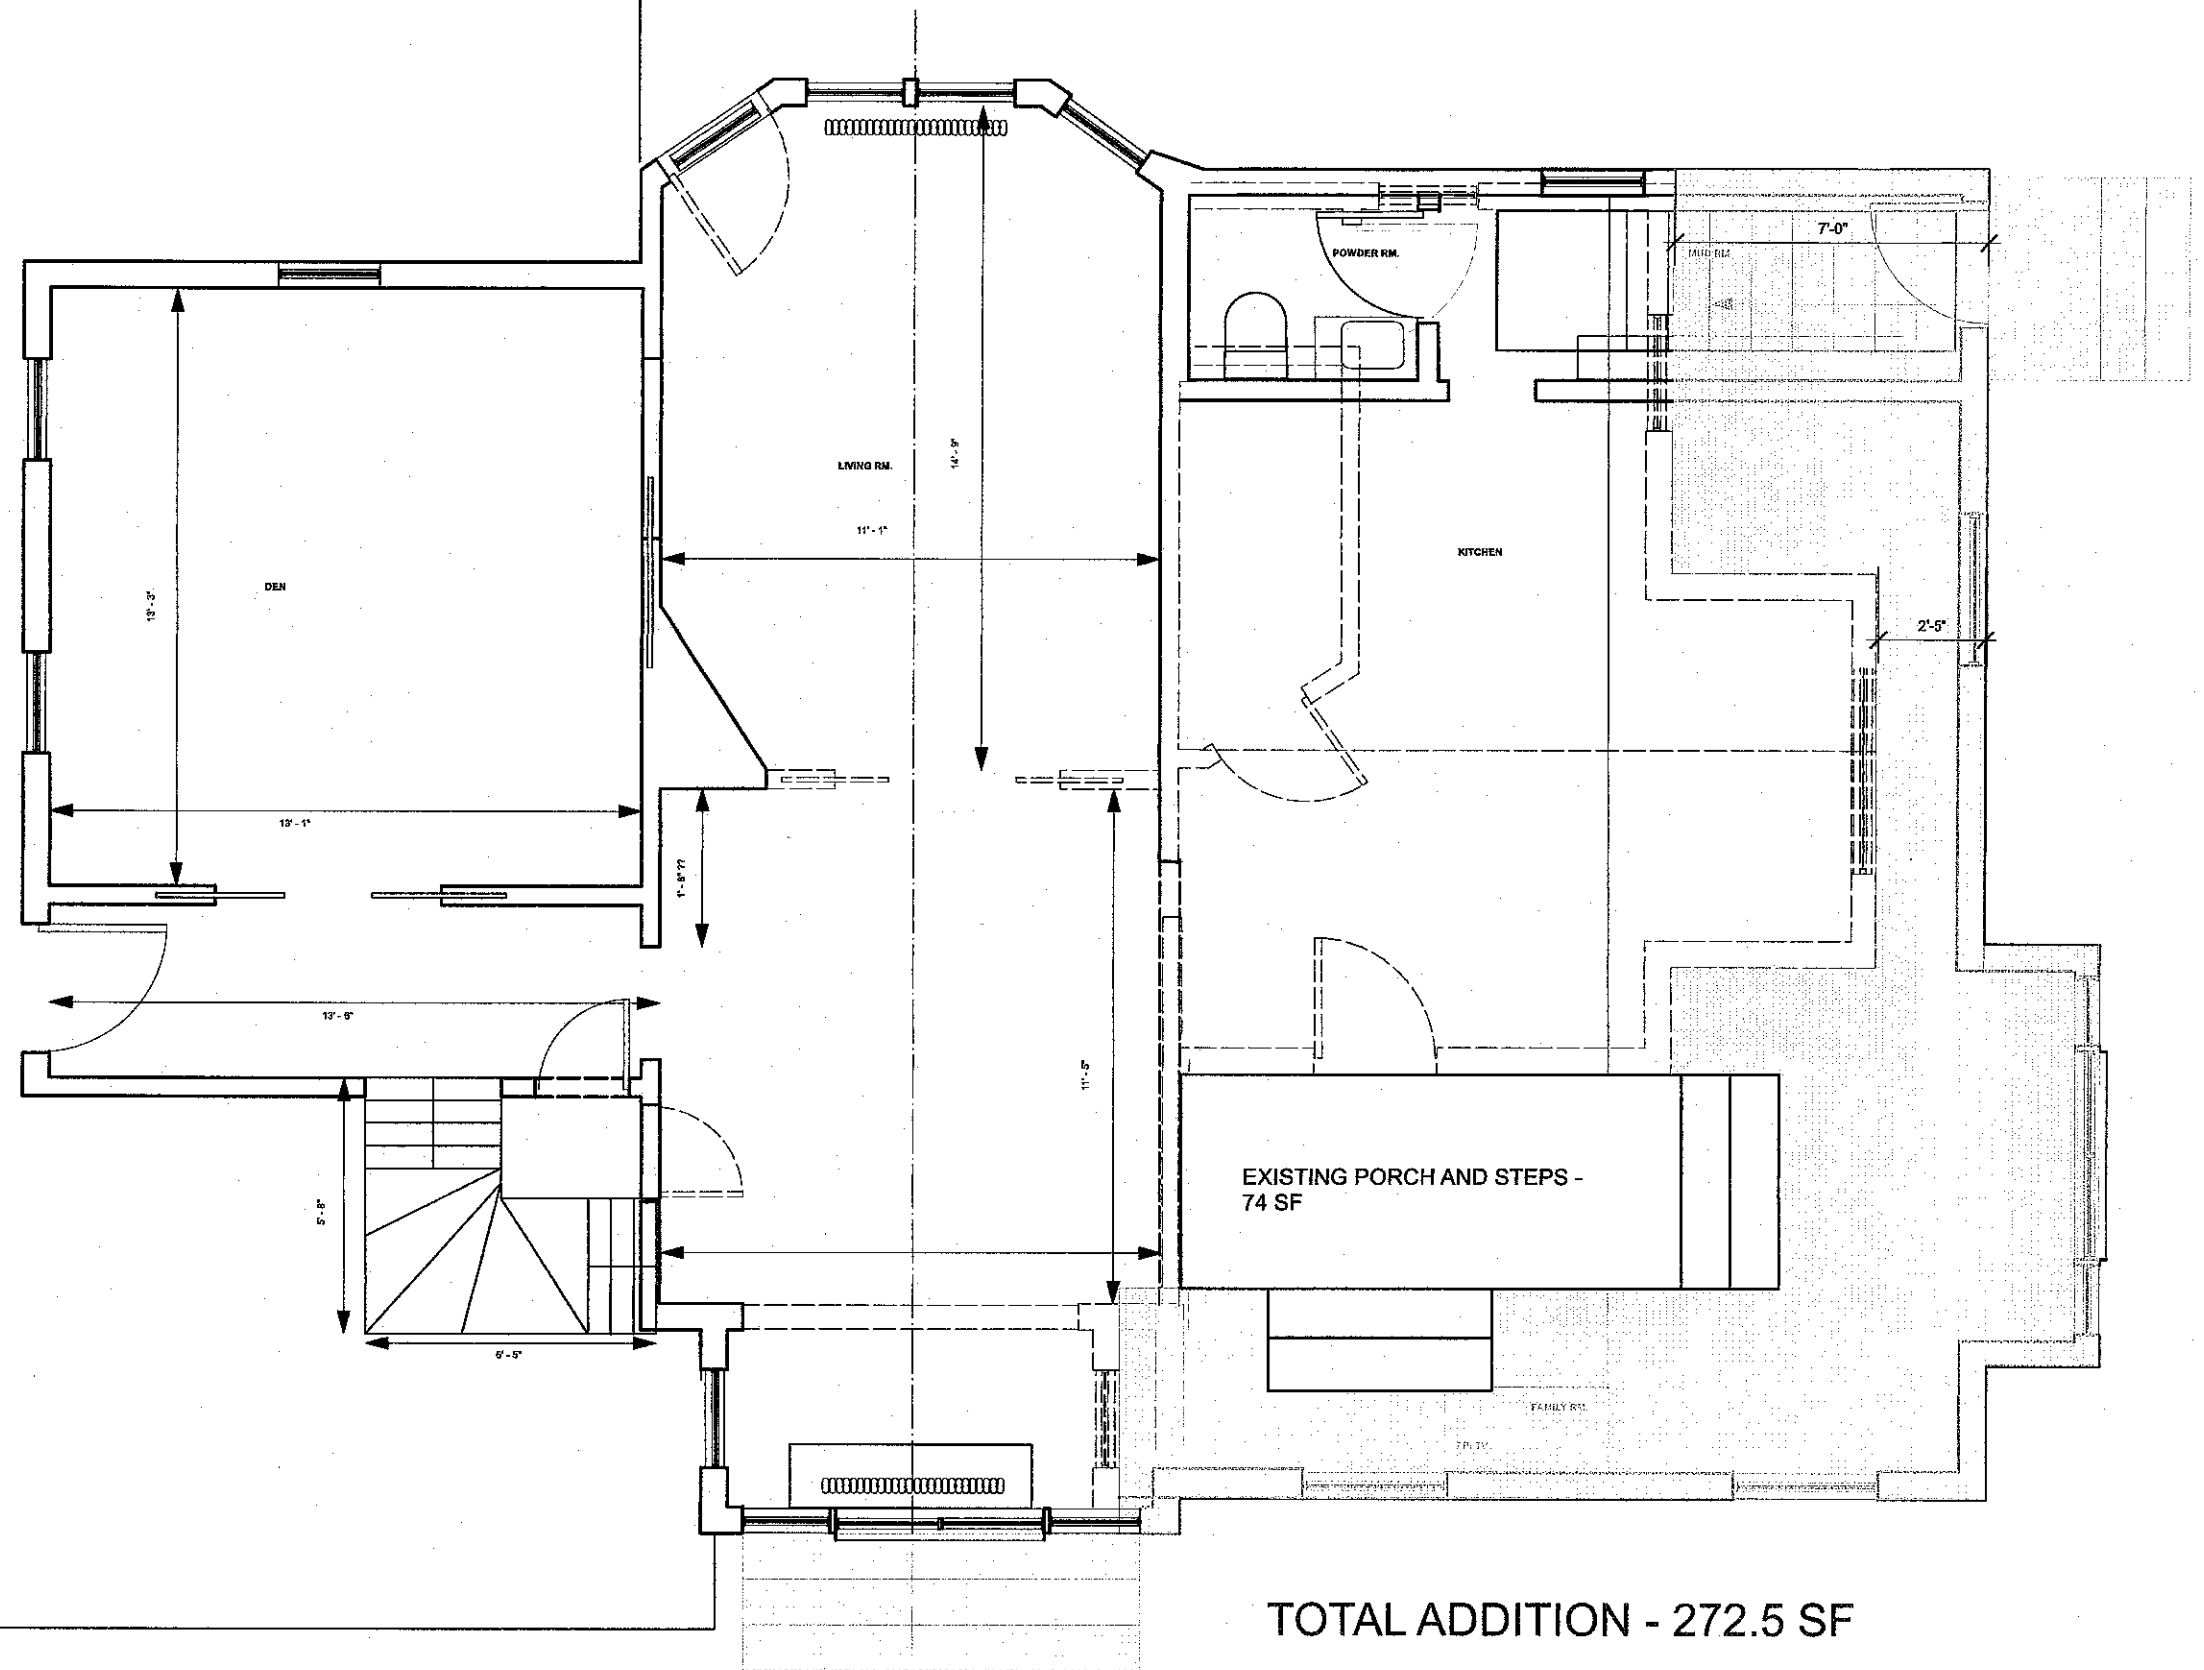

PROPOSED FIRST FLOOR ADDITION

McSPEDON RESIDENCE
154 HIGH RIDGE AVE
RIDGEFIELD, CT 06877

DEBORAH SCHMIDT
DESIGN STUDIO

9 SAUNDERS LANE
RIDGEFIELD CT 06877 914 806 3974
deborah@deborahschmidtstudio.com

SCALE 1/4" = 1' - 0"

DWG. 106



EXISTING FRONT ELEVATION

McSPEDON RESIDENCE
154 HIGH RIDGE AVE
RIDGEFIELD, CT 06877

DEBORAH SCHMIDT
DESIGN STUDIO

9 SAUNDERS LANE
RIDGEFIELD CT 06877 914 806 3974
deborah@deborahschmidt-design.com

SCALE 1/4" = 1' - 0"

DWG. 102



EXISTING SIDE ELEVATION

McSPEDON RESIDENCE
154 HIGH RIDGE AVE
RIDGEFIELD, CT 06877

DEBORAH SCHMIDT
DESIGN STUDIO

9 SAUNDERS LANE
RIDGEFIELD CT 06877 914 806 3974
deborah@deborahschmidt-design.com

SCALE 1/4" = 1' - 0"

DWG. 104



EXISTING BACK ELEVATION

McSPEDON RESIDENCE
154 HIGH RIDGE AVE
RIDGEFIELD, CT 06877

DEBORAH SCHMIDT
DESIGN STUDIO

9 SAUNDERS LANE
RIDGEFIELD CT 06877 914 806 3974
deborah@deborahschmidt-design.com

SCALE 1/4" = 1' - 0"

DWG. 105



EXISTING SIDE ELEVATION

McSPEDON RESIDENCE
154 HIGH RIDGE AVE
RIDGEFIELD, CT 06877

DEBORAH SCHMIDT
DESIGN STUDIO

9 SAUNDERS LANE
RIDGEFIELD CT 06877 914 806 3974
deborah@deborahschmidt-design.com

SCALE 1/4" = 1' - 0"

DWG. 103



PROPOSED FRONT ELEVATION

McSPEDON RESIDENCE
154 HIGH RIDGE AVE
RIDGEFIELD, CT 06877

DEBORAH SCHMIDT
DESIGN STUDIO

9 SAUNDERS LANE
RIDGEFIELD CT 06877 914 806 3974
deborah@deborahschmidt-design.com

SCALE 1/4" = 1' - 0"

DWG. 109



PROPOSED SIDE ELEVATION

McSPEDON RESIDENCE
154 HIGH RIDGE AVE
RIDGEFIELD, CT 06877

DEBORAH SCHMIDT
DESIGN STUDIO

9 SAUNDERS LANE
RIDGEFIELD CT 06877 914 806 3974
deborah@deborahschmidtstudio.com

SCALE 1/4" = 1' - 0"

DWG. 110



PROPOSED BACK ELEVATION

McSPEDON RESIDENCE
154 HIGH RIDGE AVE
RIDGEFIELD, CT 06877

DEBORAH SCHMIDT
DESIGN STUDIO

9 SAUNDERS LANE
RIDGEFIELD CT 06877 914 806 3974
deborah@deborahschmidt-design.com

SCALE 1/4" = 1' - 0"

DWG. 112



PROPOSED SIDE ELEVATION


McSPEDON RESIDENCE
154 HIGH RIDGE AVE
RIDGEFIELD, CT 06877

DEBORAH SCHMIDT
DESIGN STUDIO

9 SAUNDERS LANE
RIDGEFIELD CT 06877 914 806 3974
deborah@deborahschmidtstudio.com

SCALE 1/4" = 1' - 0"

DWG. 111

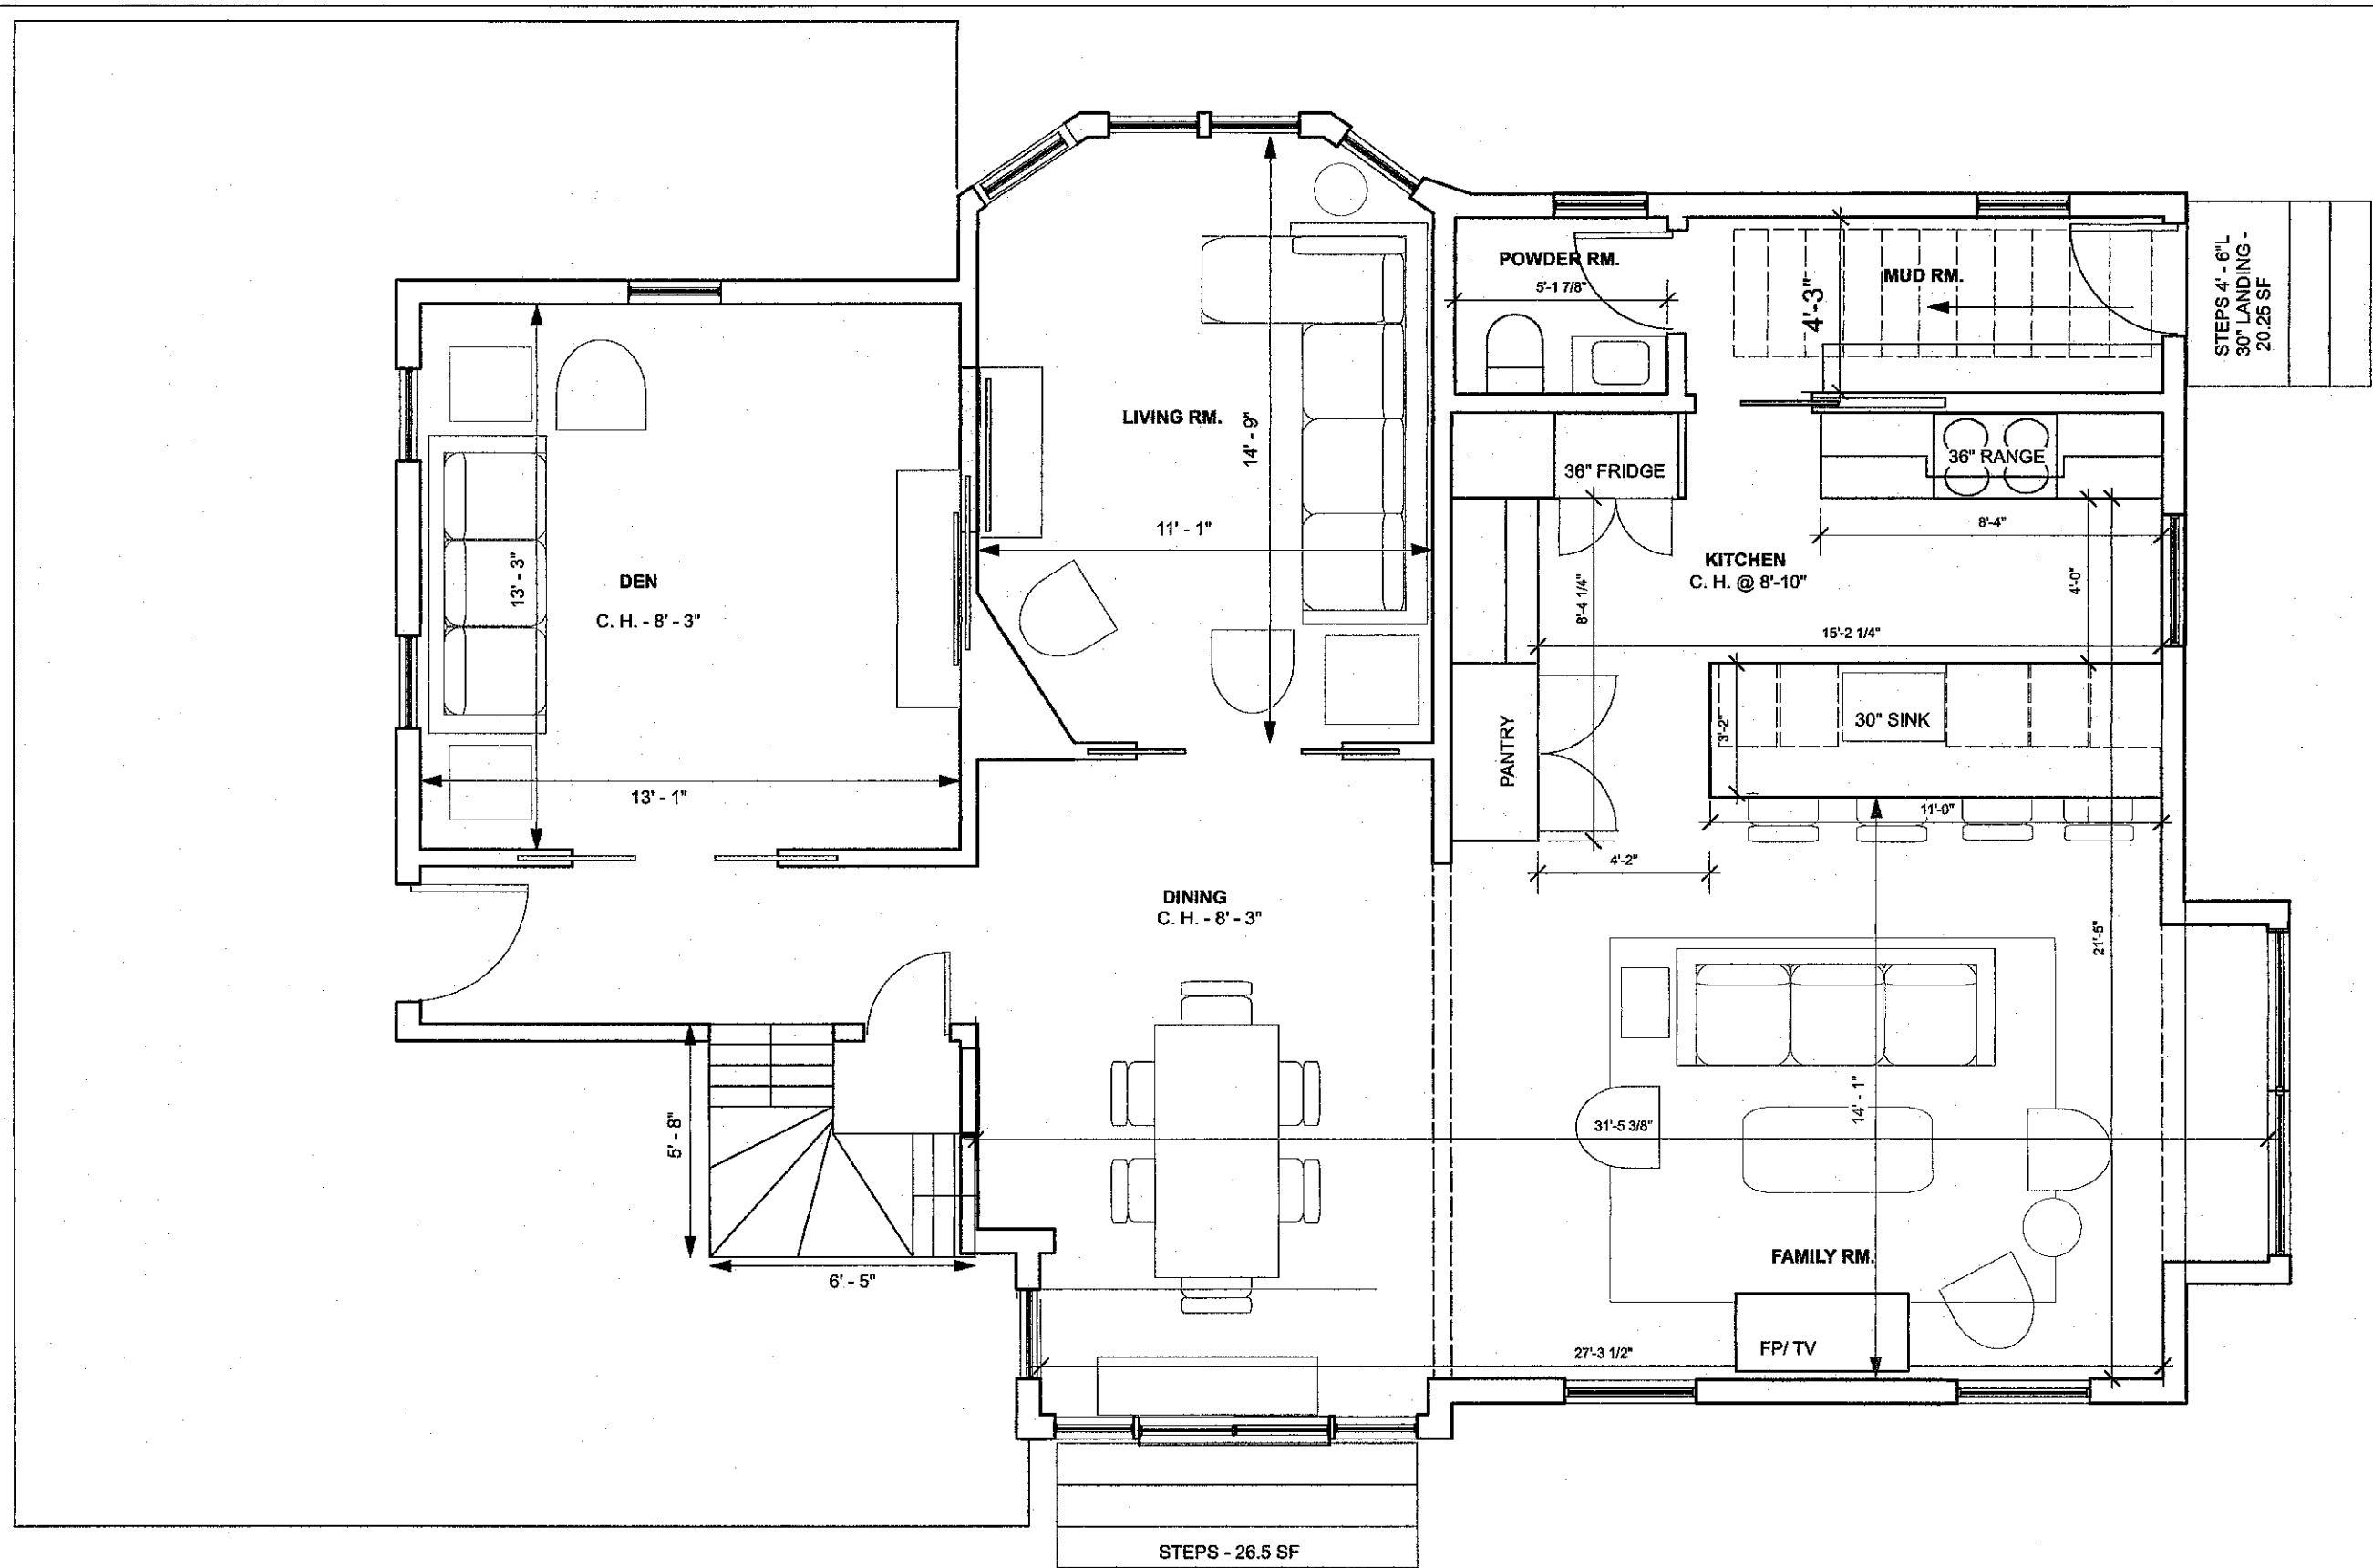

PROPOSED FIRST FLOOR PLAN

McSPEDON RESIDENCE
154 HIGH RIDGE AVE
RIDGEFIELD, CT 06877

DEBORAH SCHMIDT
DESIGN STUDIO

9 SAUNDERS LANE
RIDGEFIELD CT 06877 914 806 3974
deborah@deborahschmidtstudio.com

SCALE 1/4" = 1' - 0"

DWG. 107

