



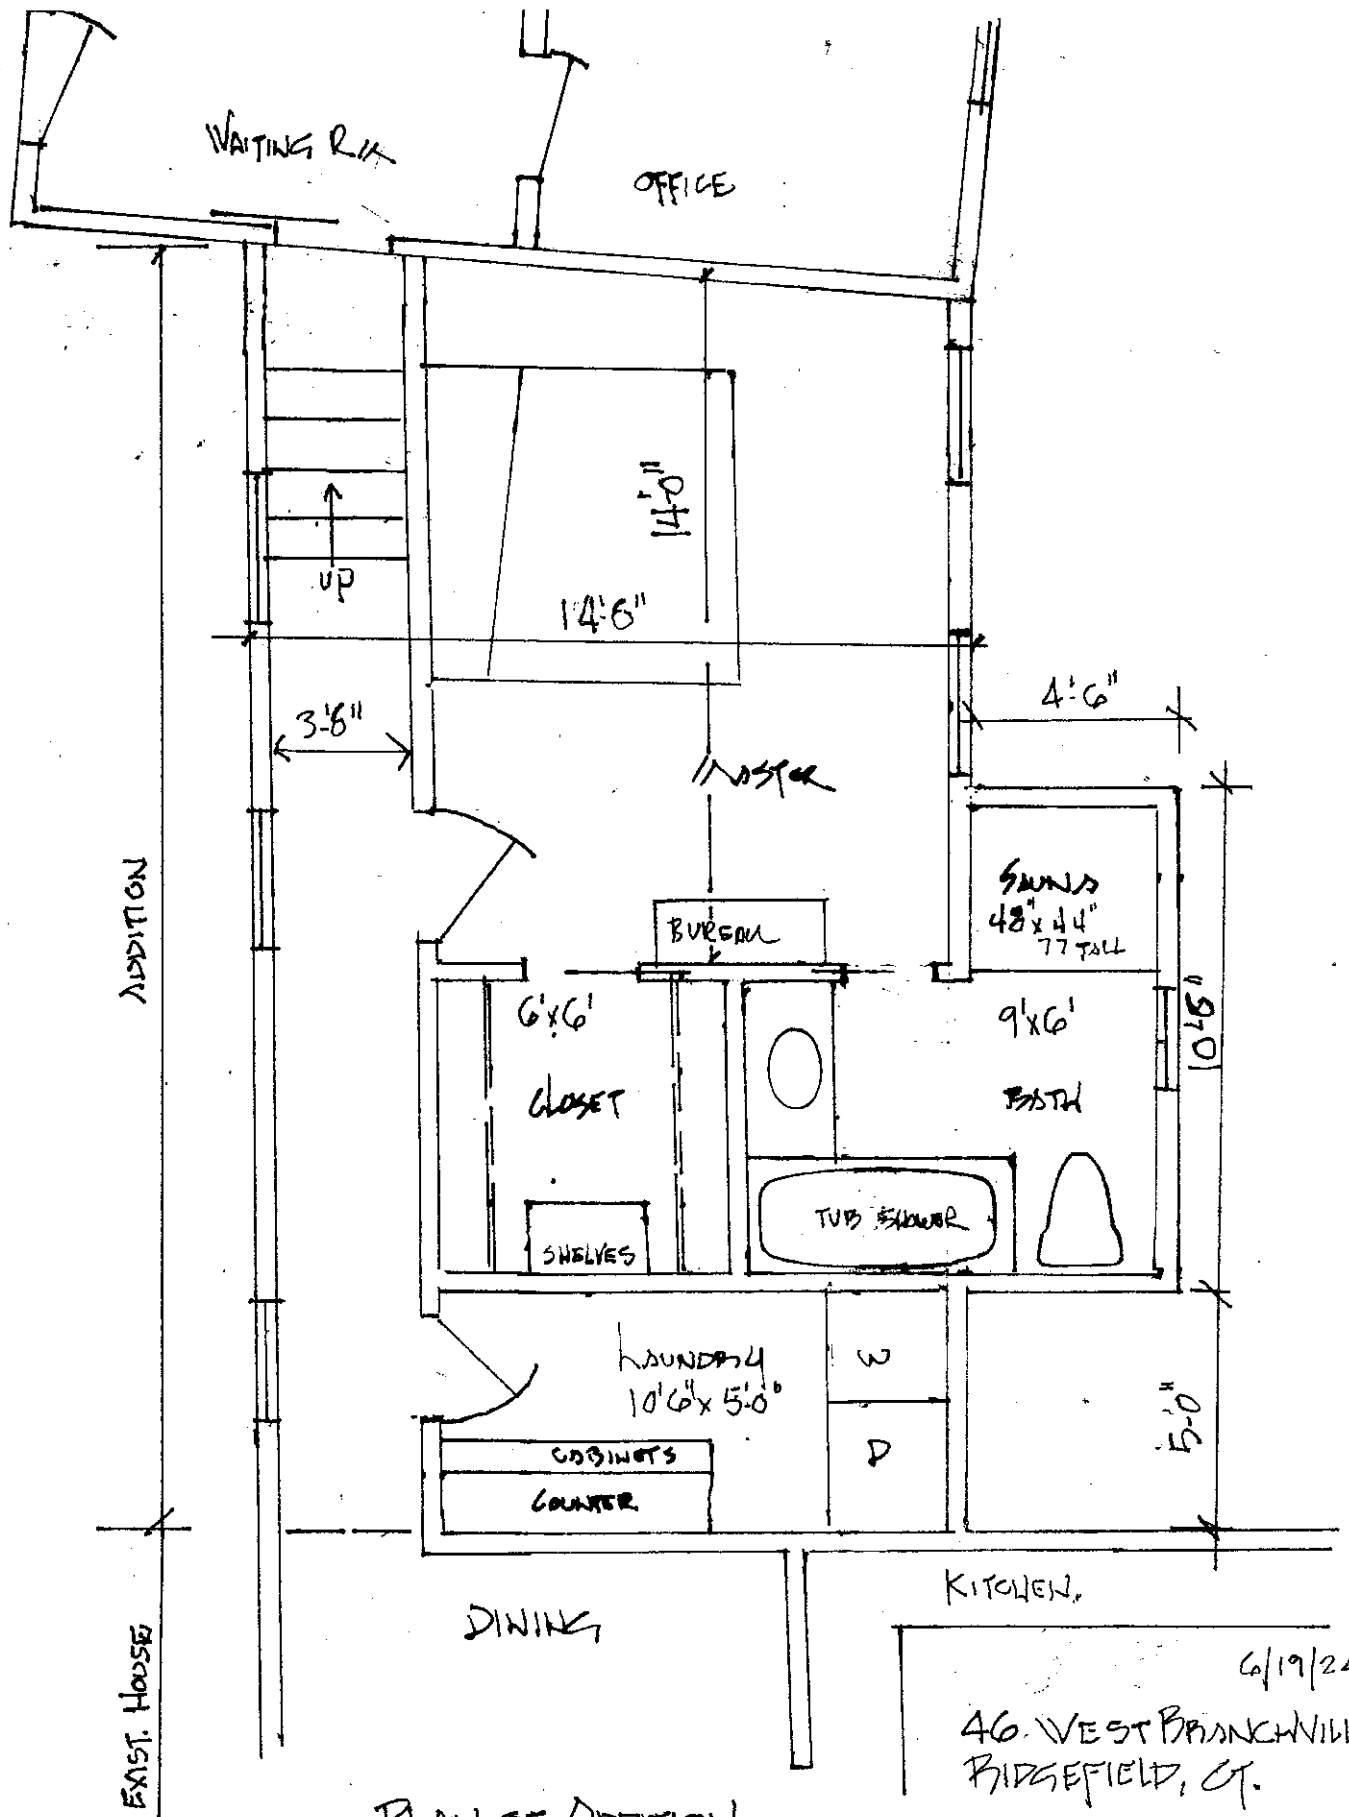


PLAN OF ADDITION
 $\frac{1}{4}" = 1'0"$

6/19/24
 46 WEST BRANCHVILLE
 BRIDGEFIELD, CT.
 JOHN KINNEAR ARCHITECT

A1

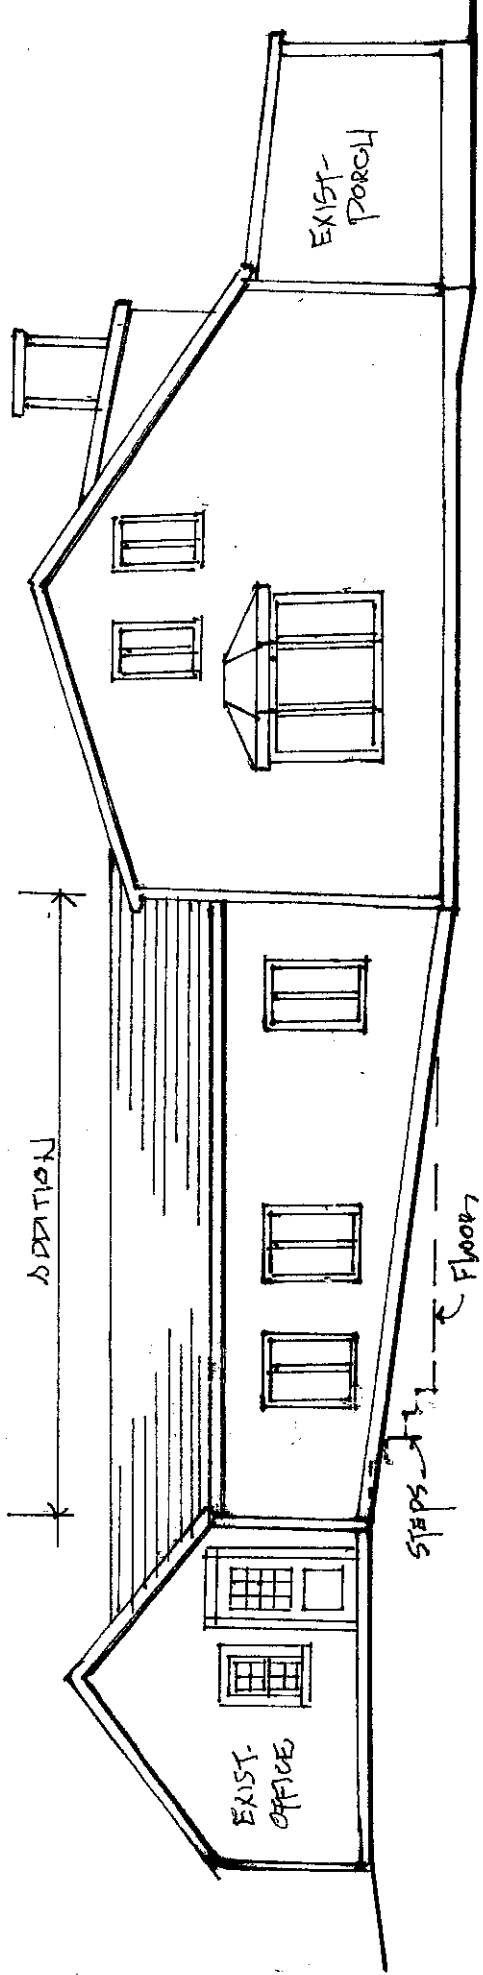

EAST ELEVATION

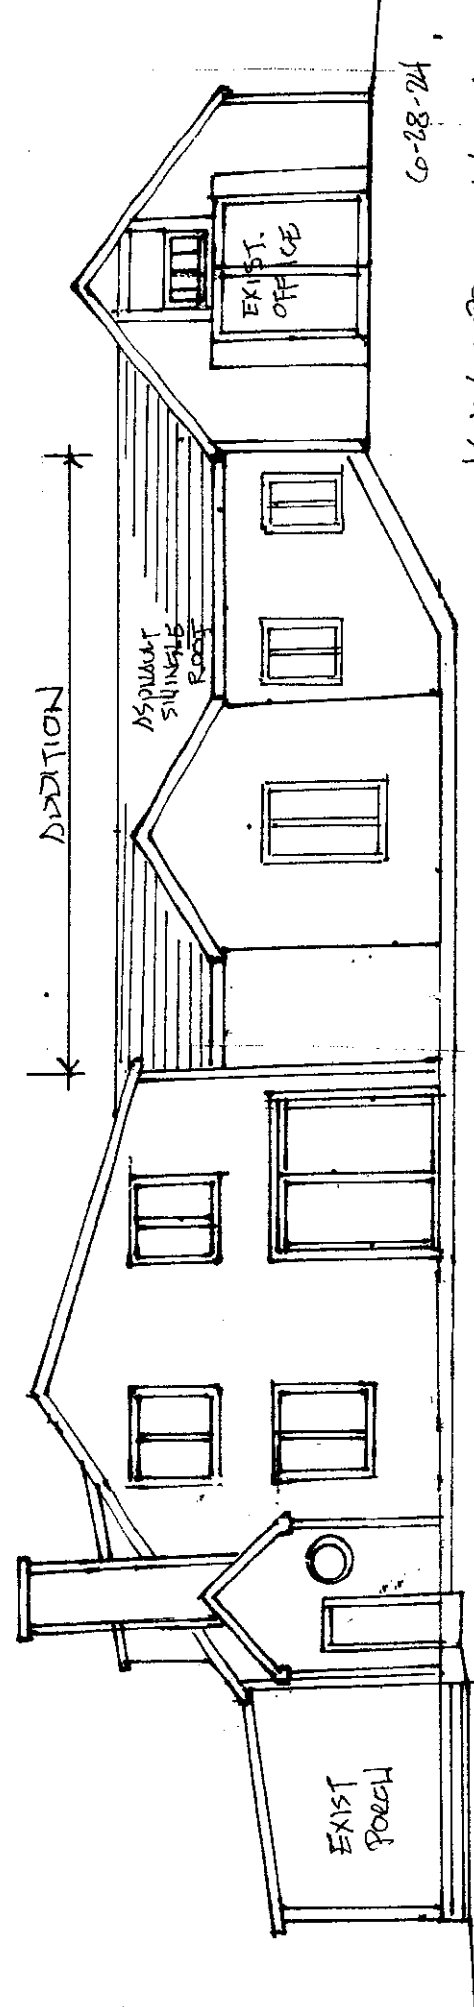

WEST ELEVATION

1/8" = 1'-0"

6-28-24
 46 WEST BRONCKVILLE RD
 BRIDGEFIELD CT
 JOHN KINNEDY
 ARCHITECT
 A-2