




Measurement to Roof
Over Hang

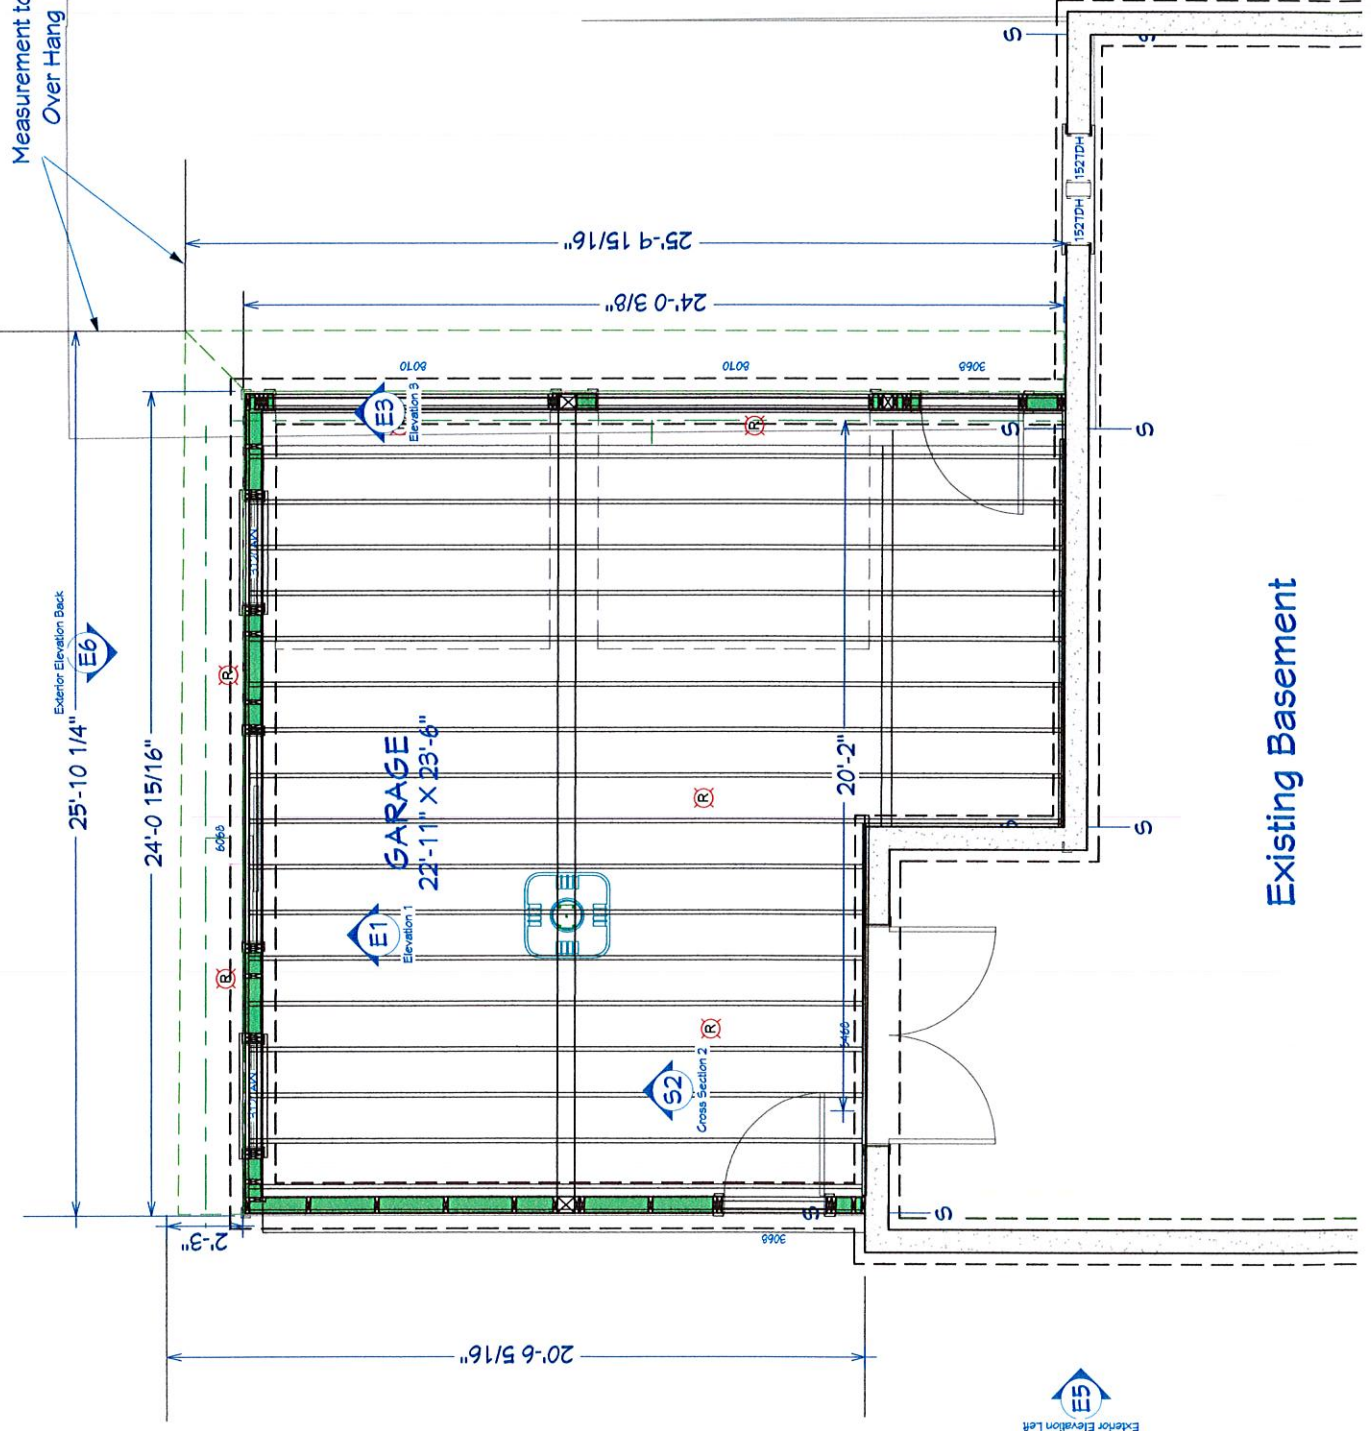

Existing Basement

Exterior Elevation Right

Exterior Elevation Left