




Addition  
**Front Elevation**

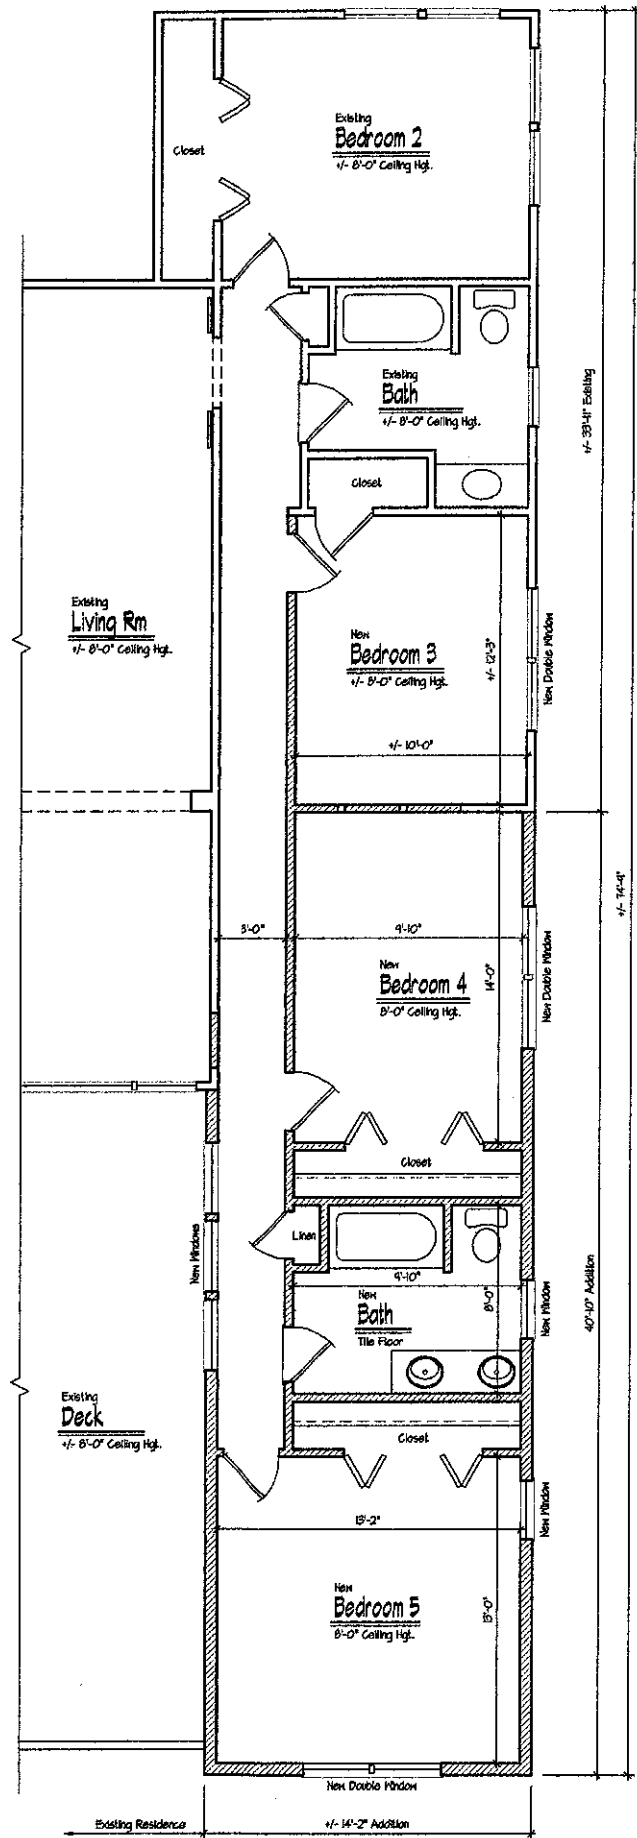

Addition  
**First Floor Plan**

**Legend**

-  Existing Wall (To Remain)
-  New Wall