


1 Existing First Floor Plan


2 Existing Second Floor Plan

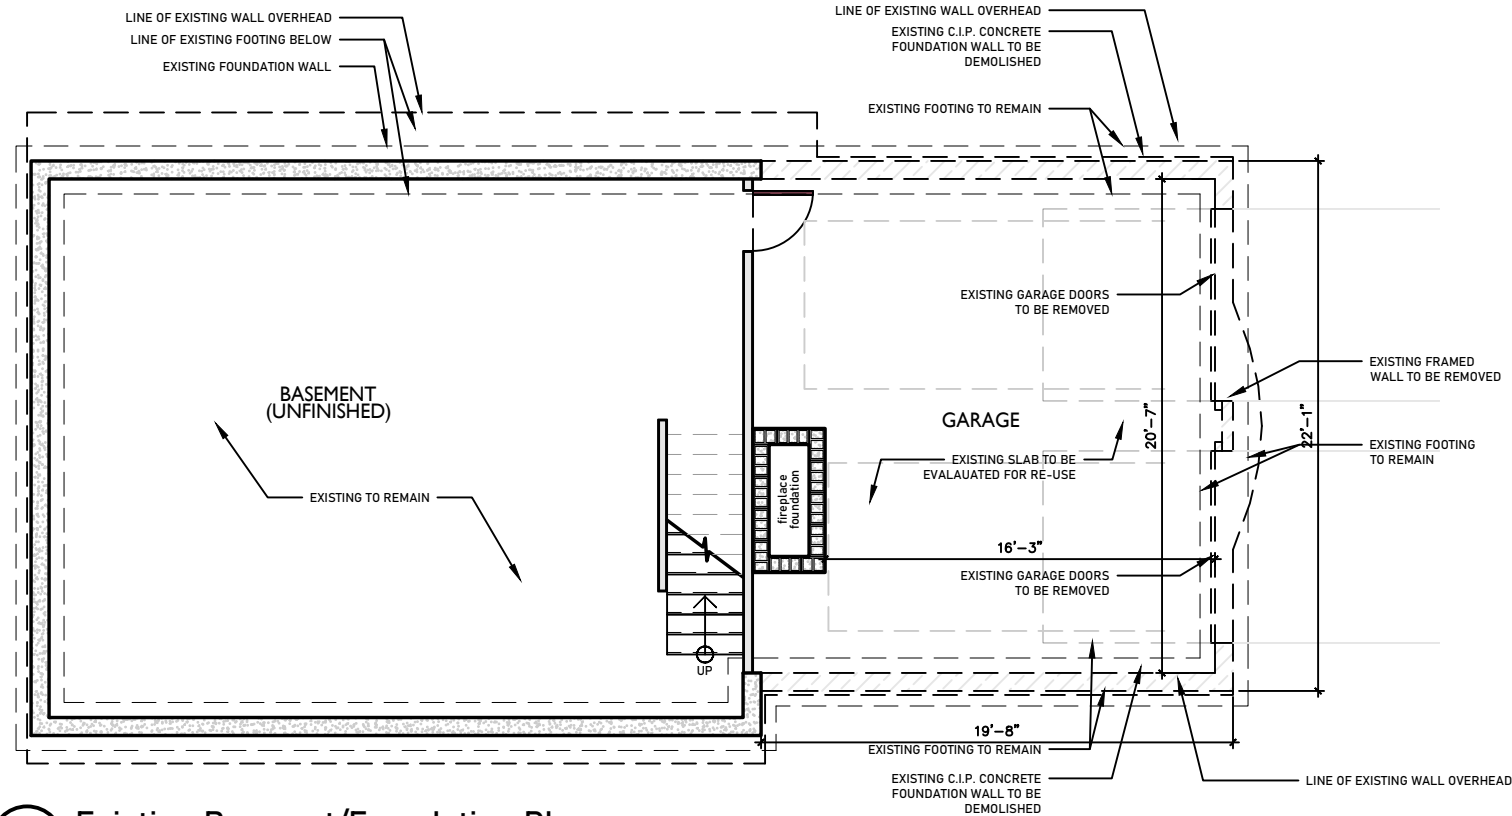

3 Existing Basemet/Foundation Plan




1 Existing Front Elevation (West)

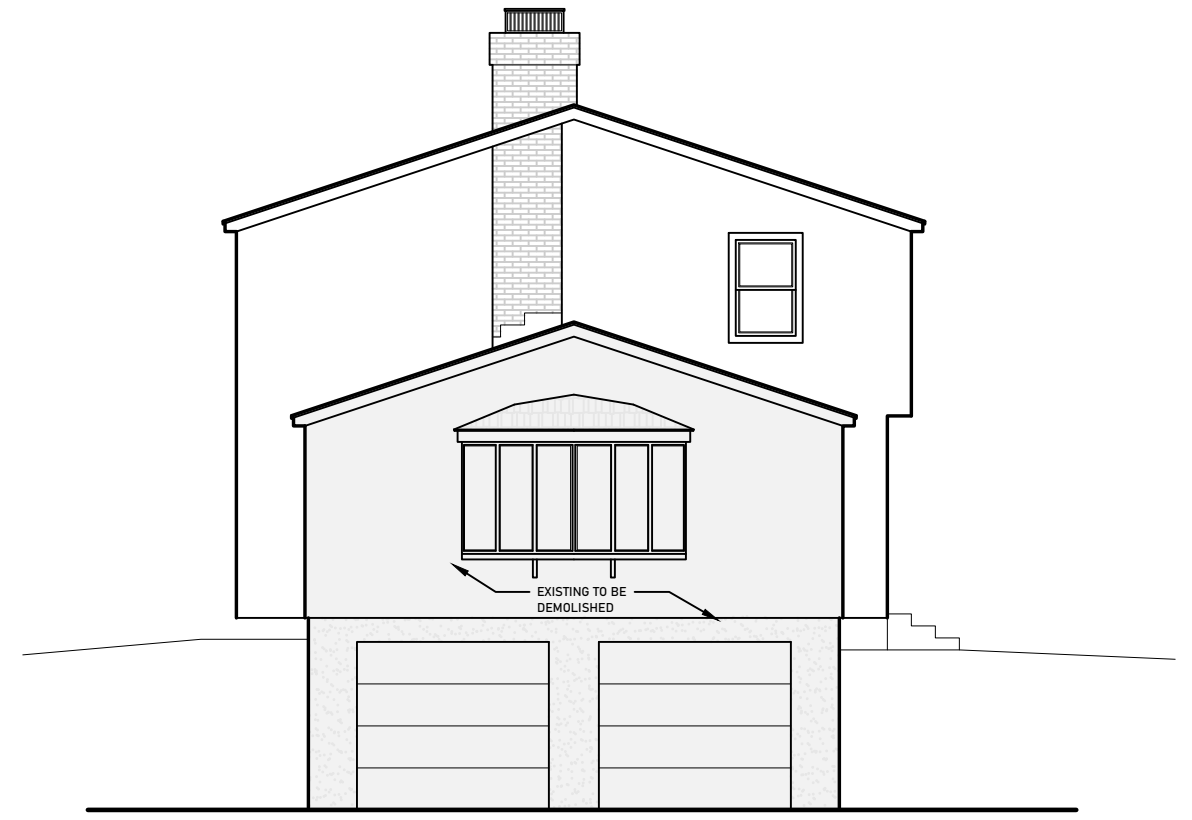


2 Existing Side Elevation (South)





3 Existing Rear Elevation (East)

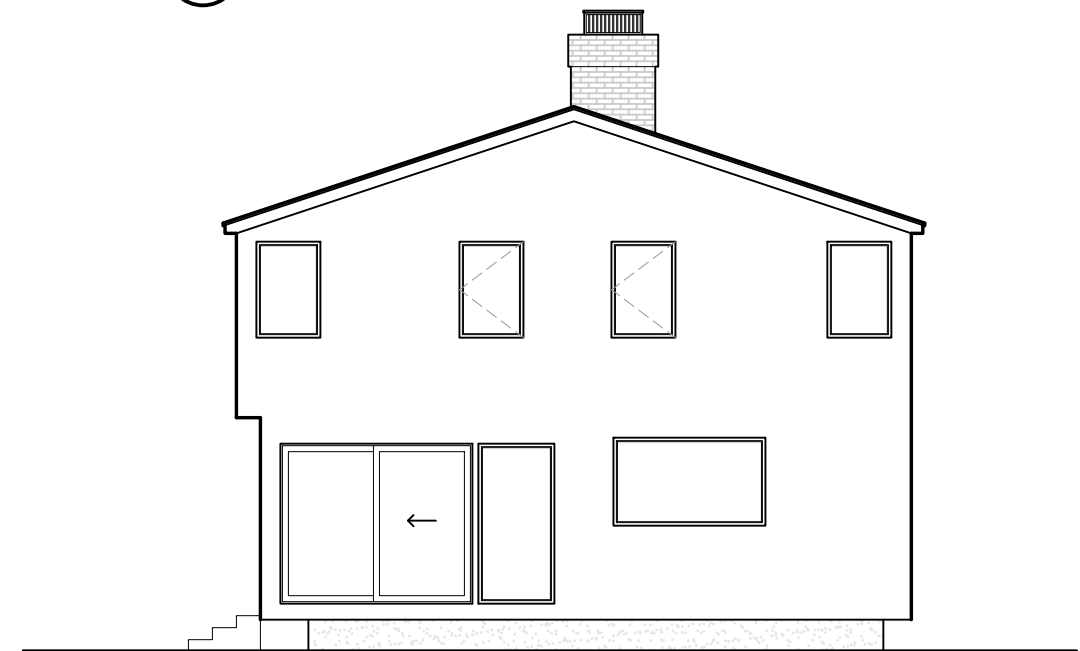



4 Existing Side Elevation (North)

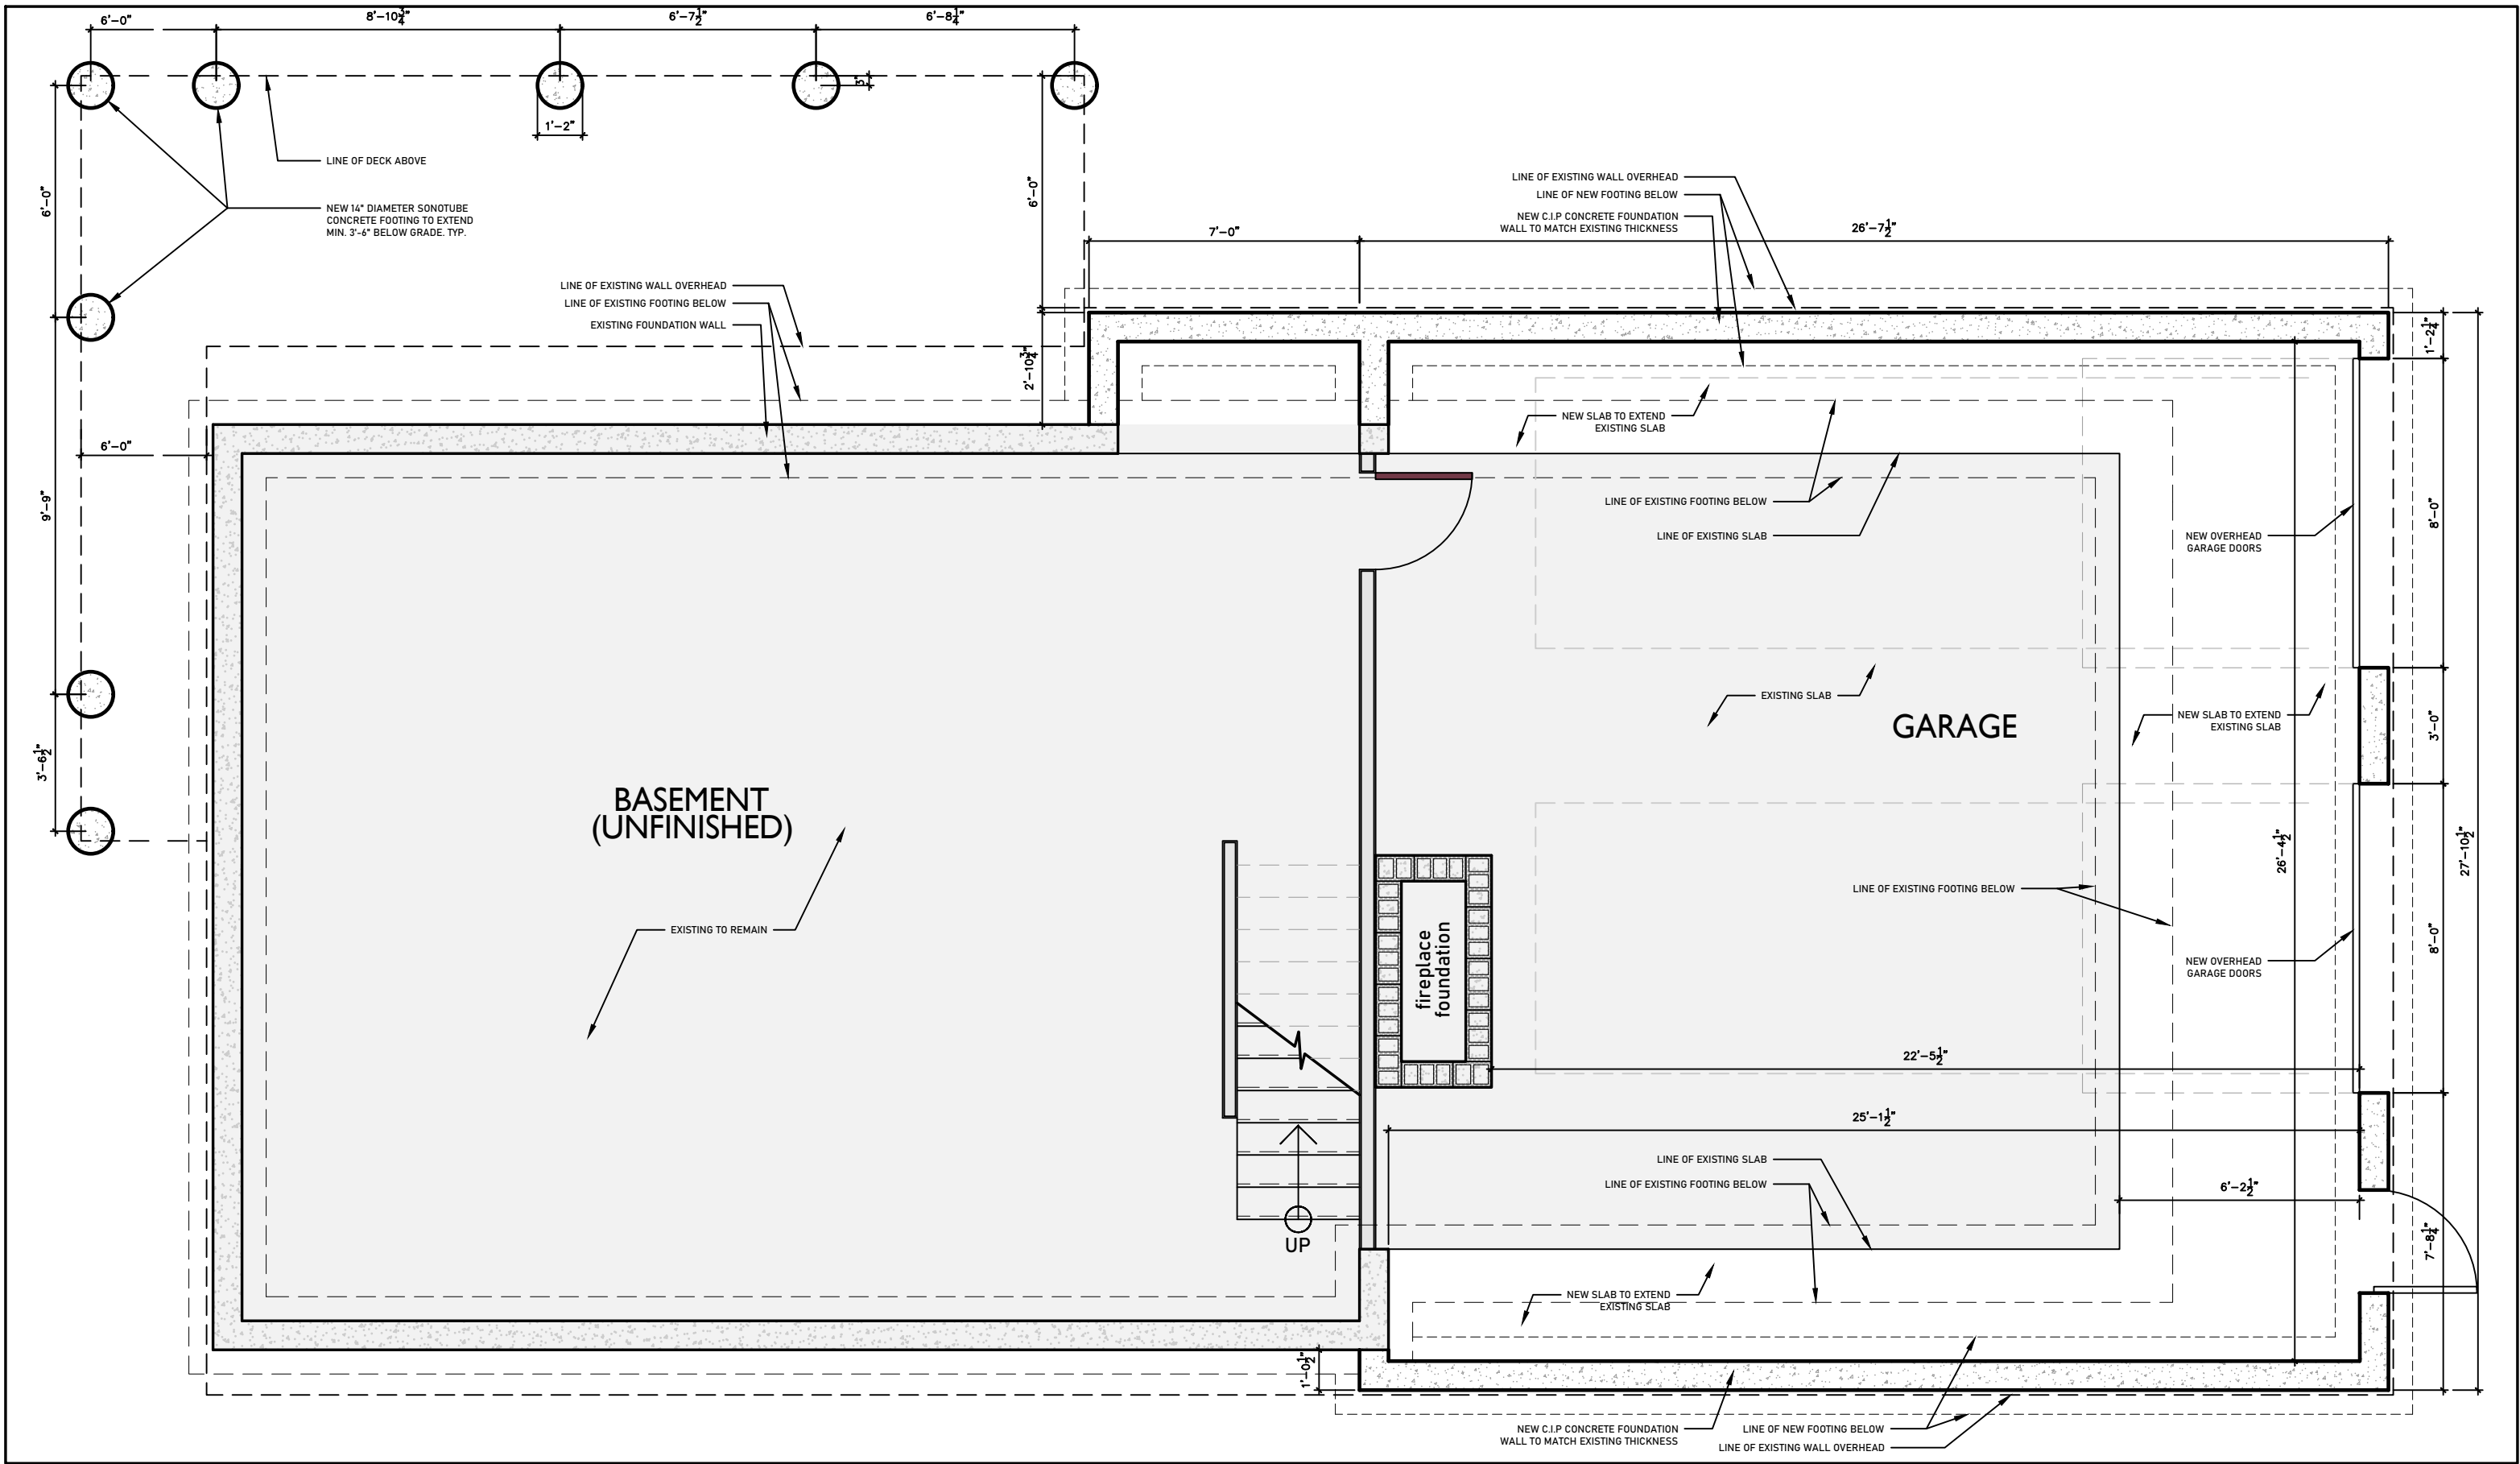

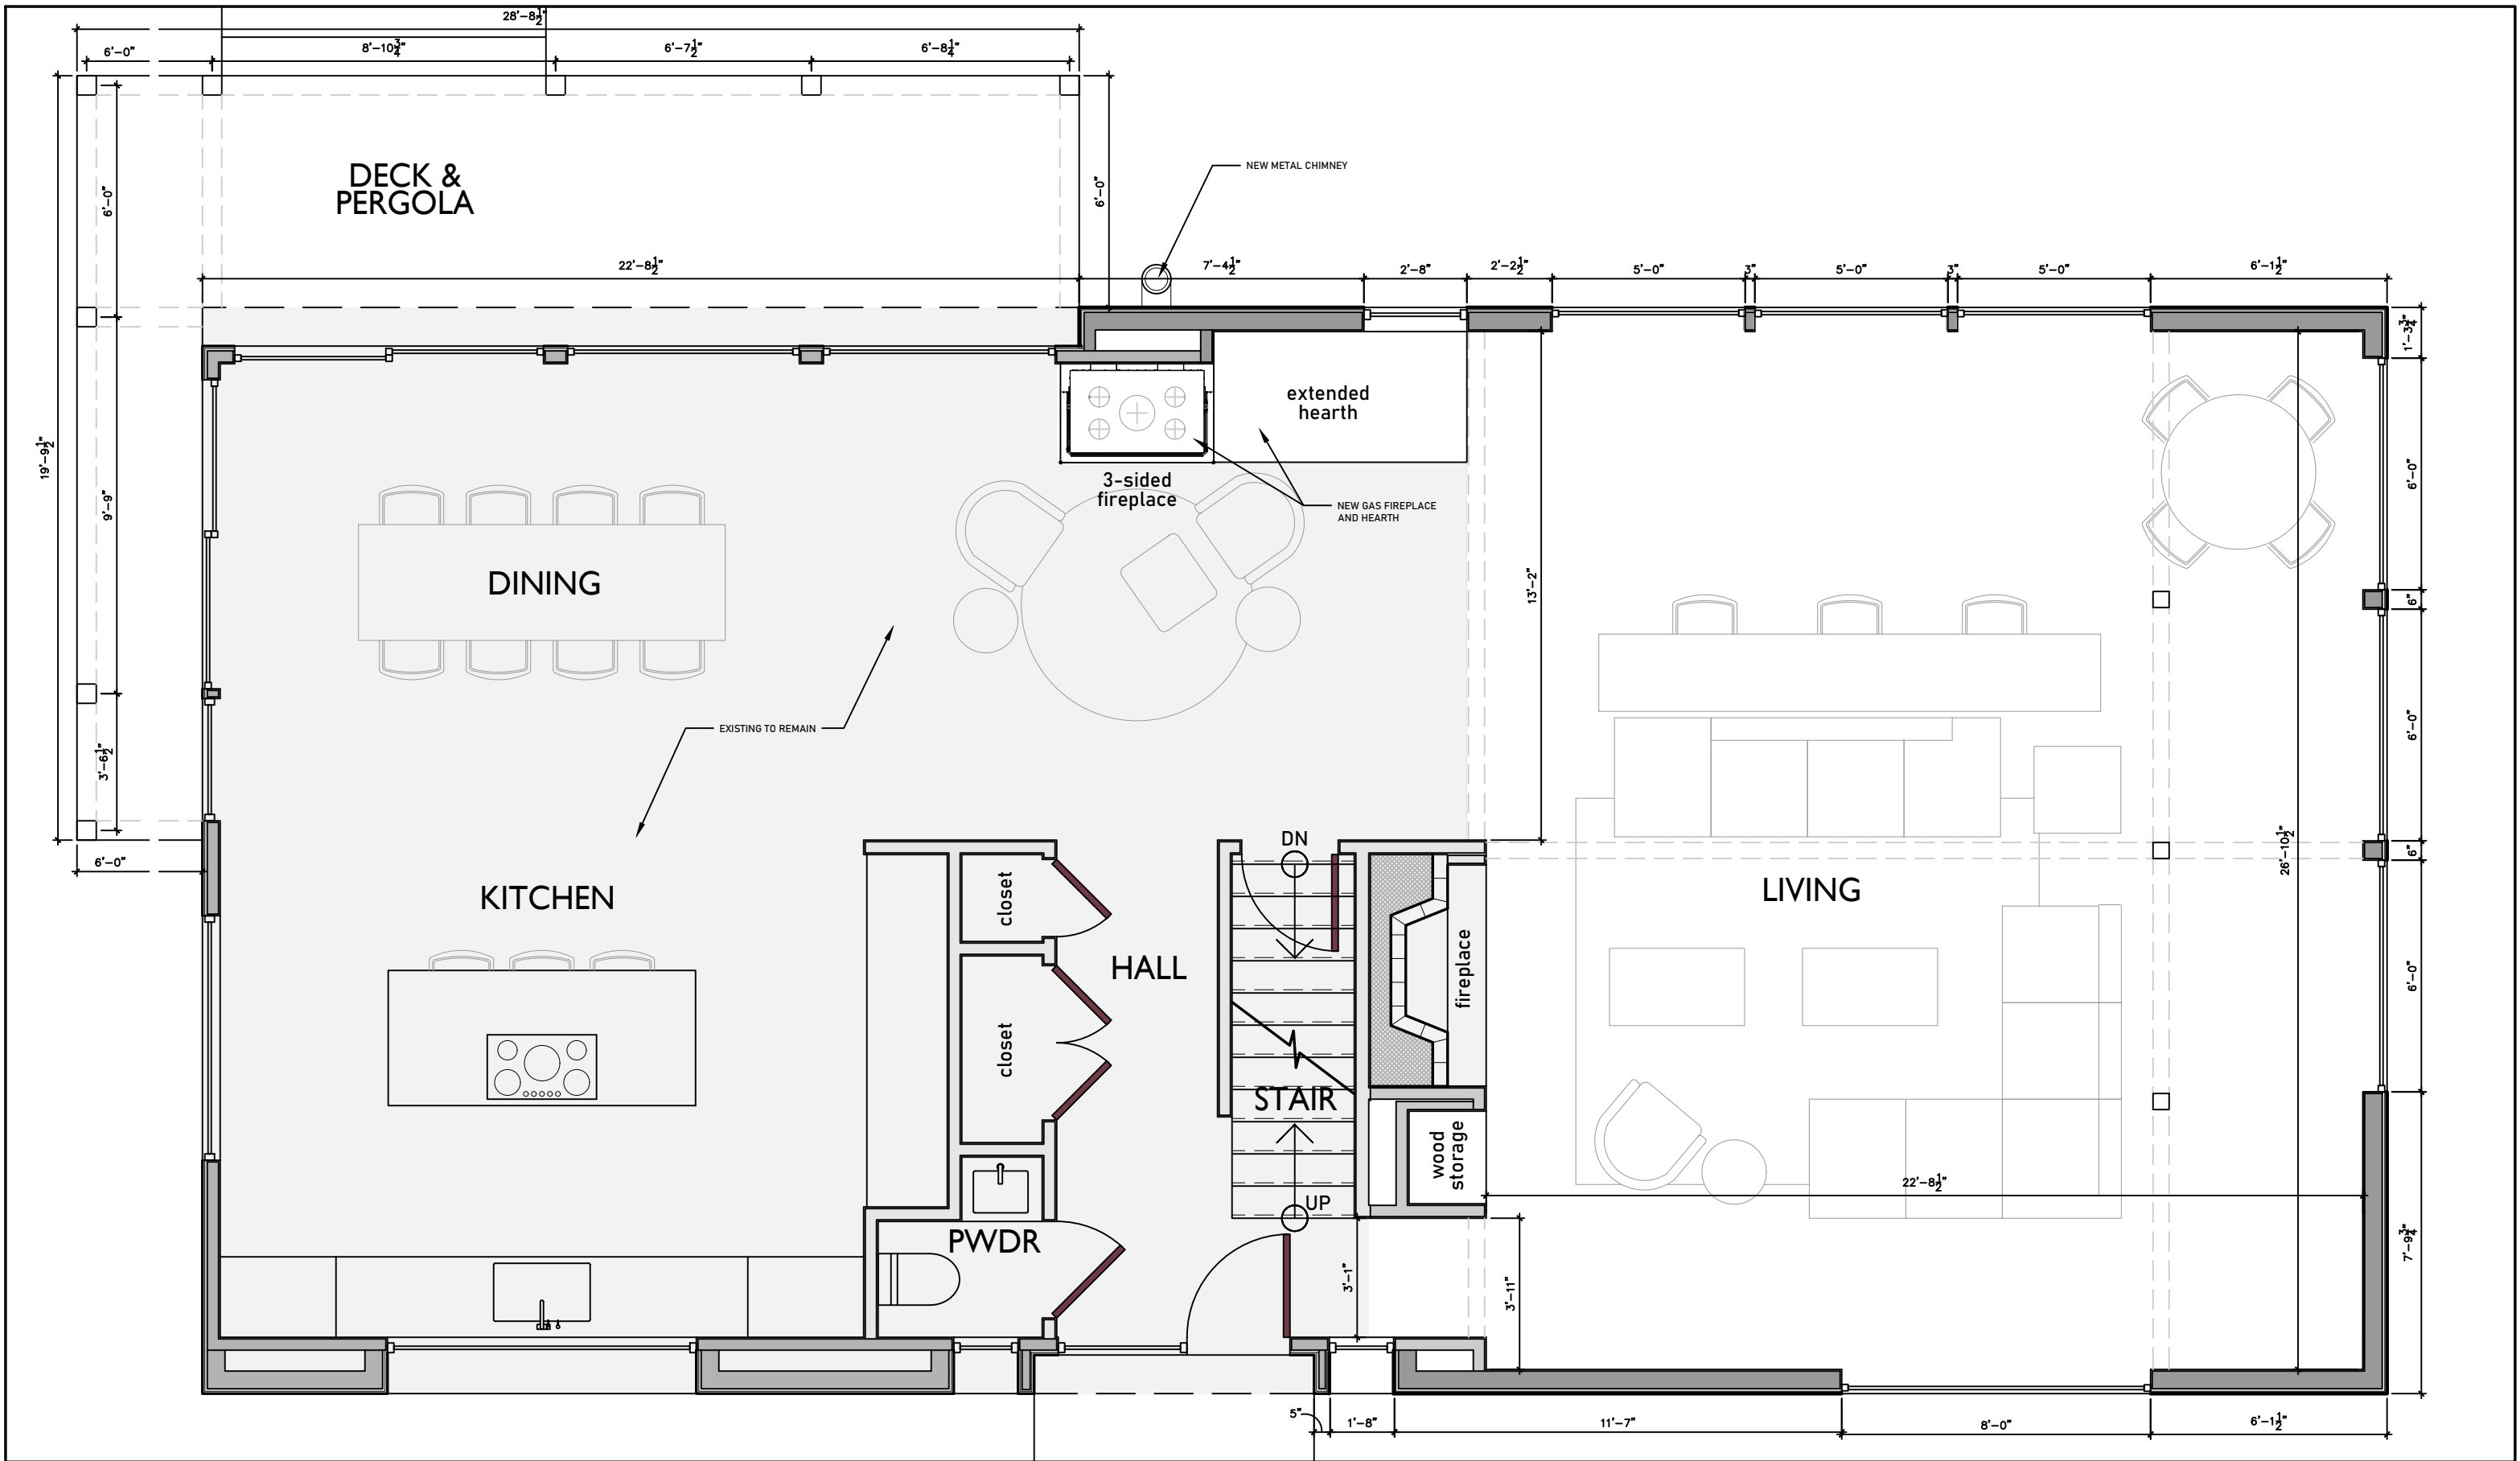


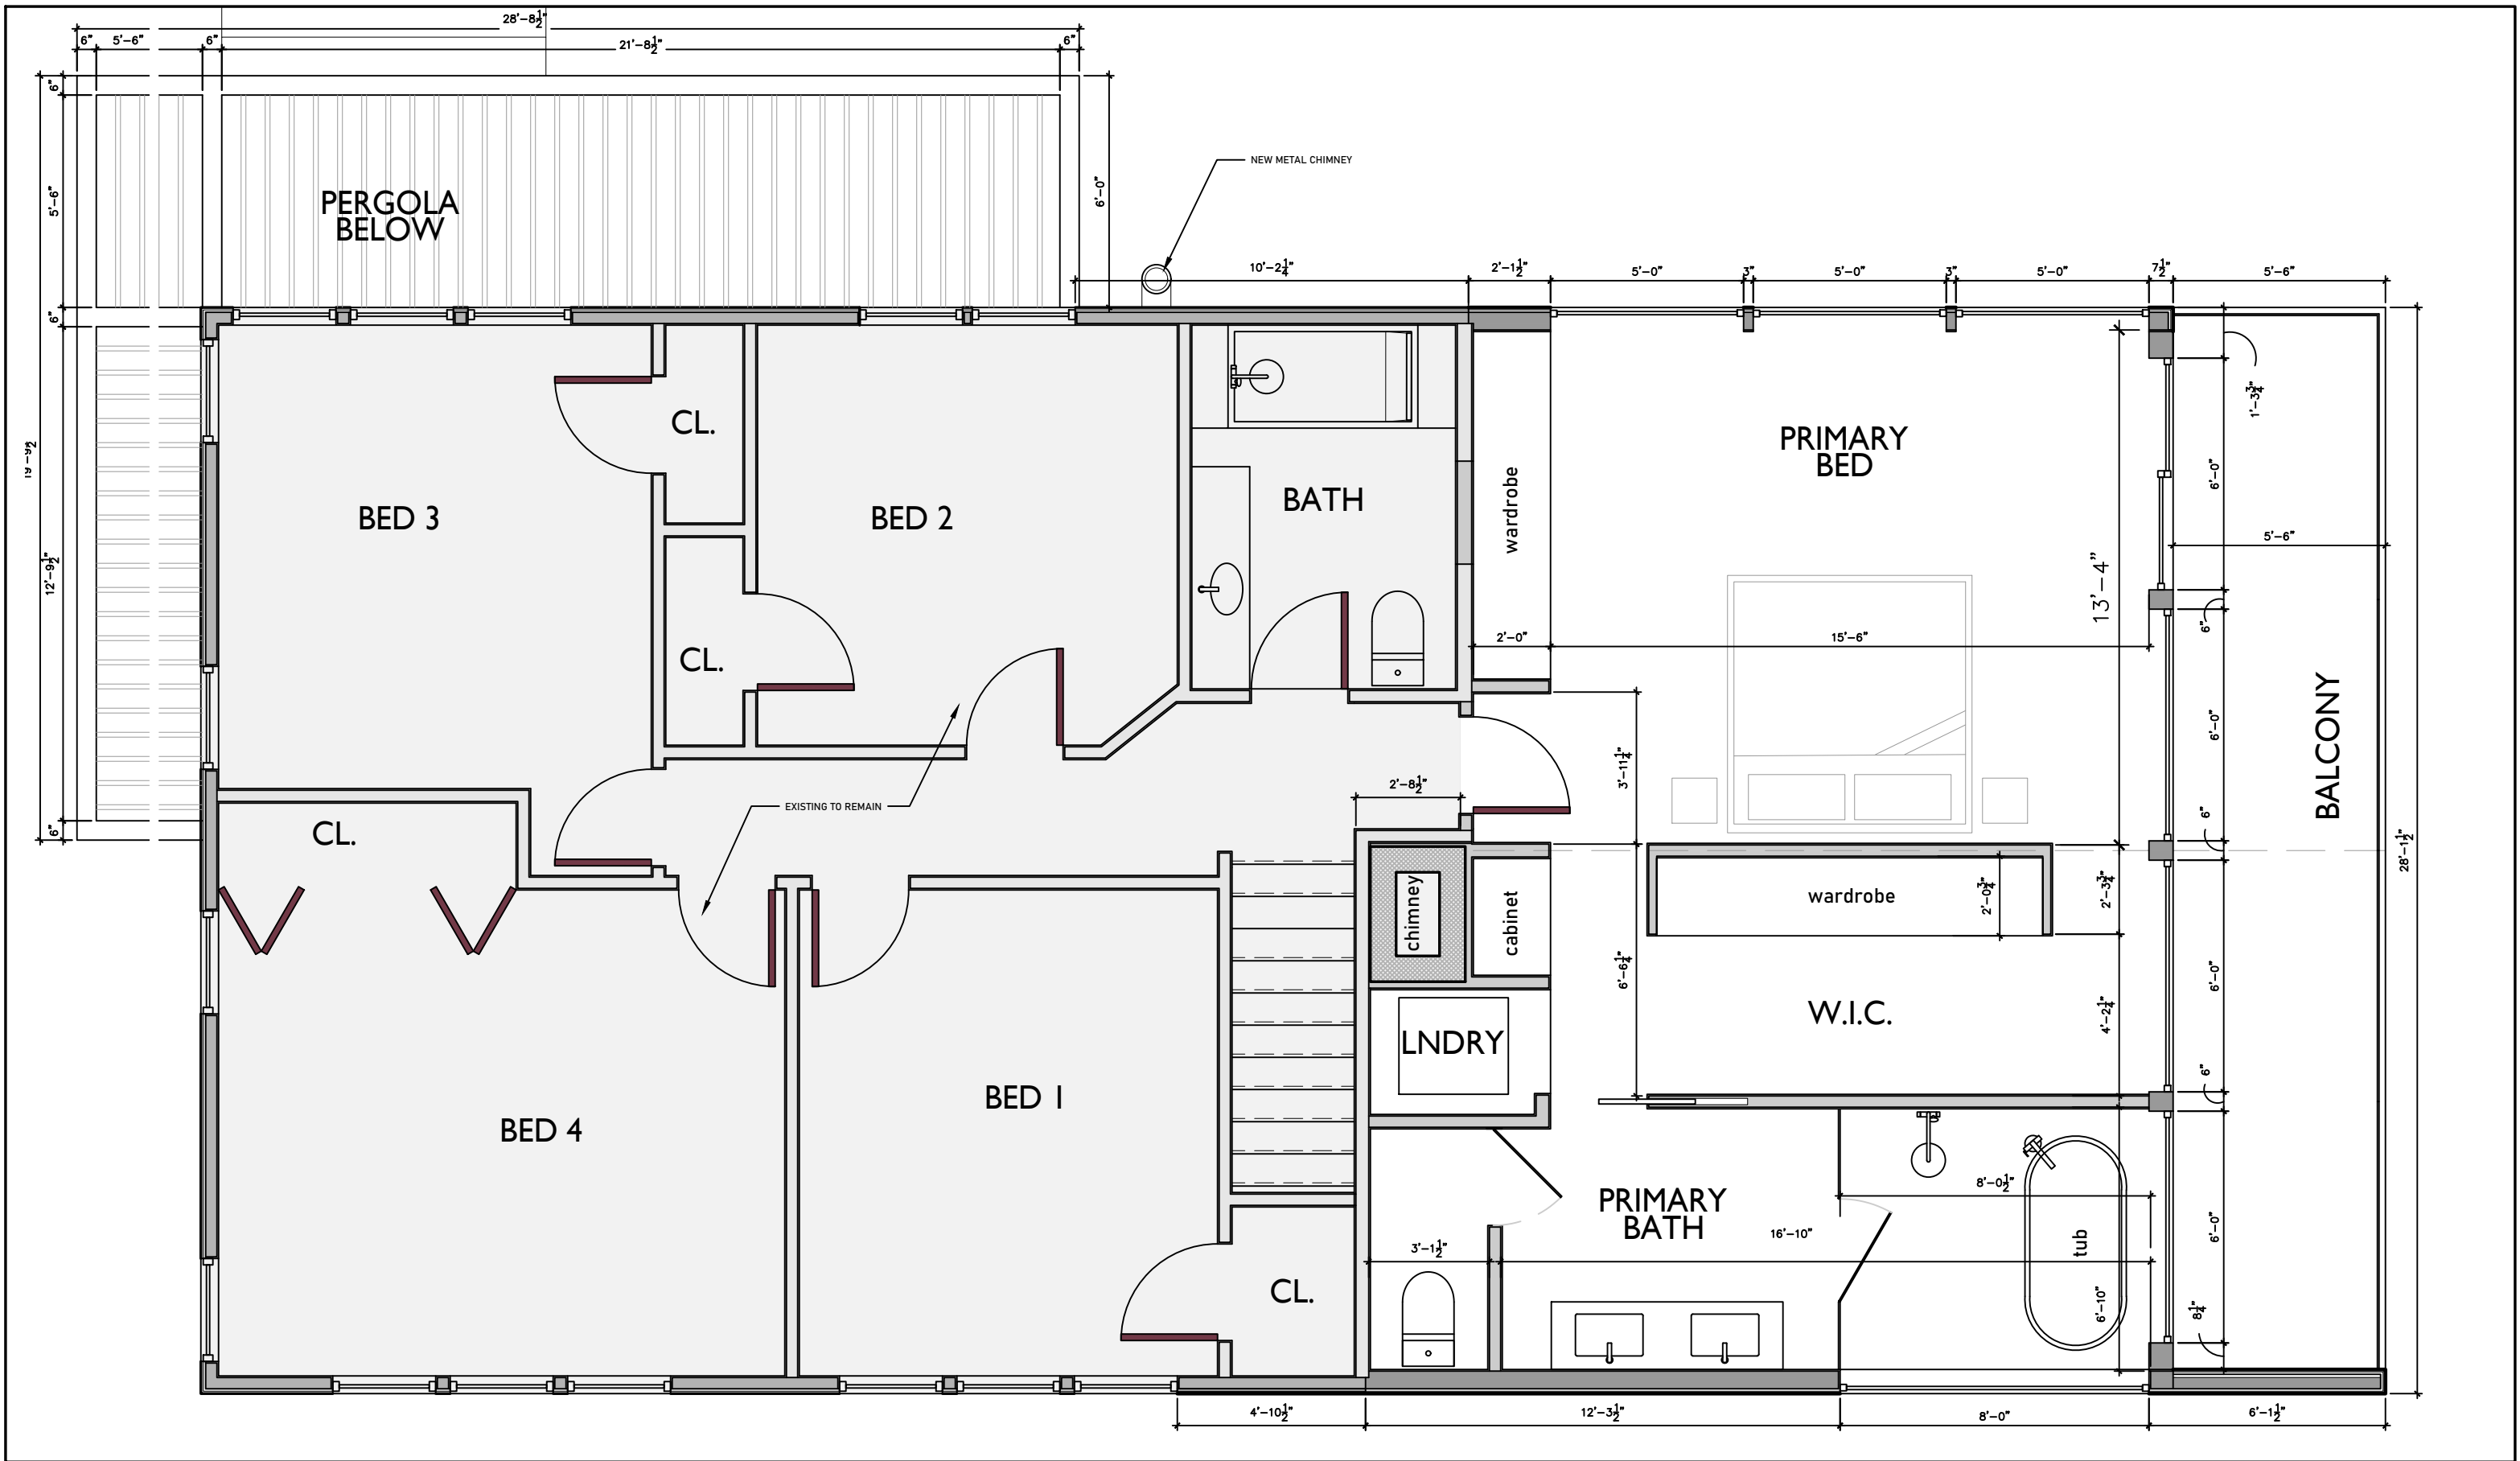

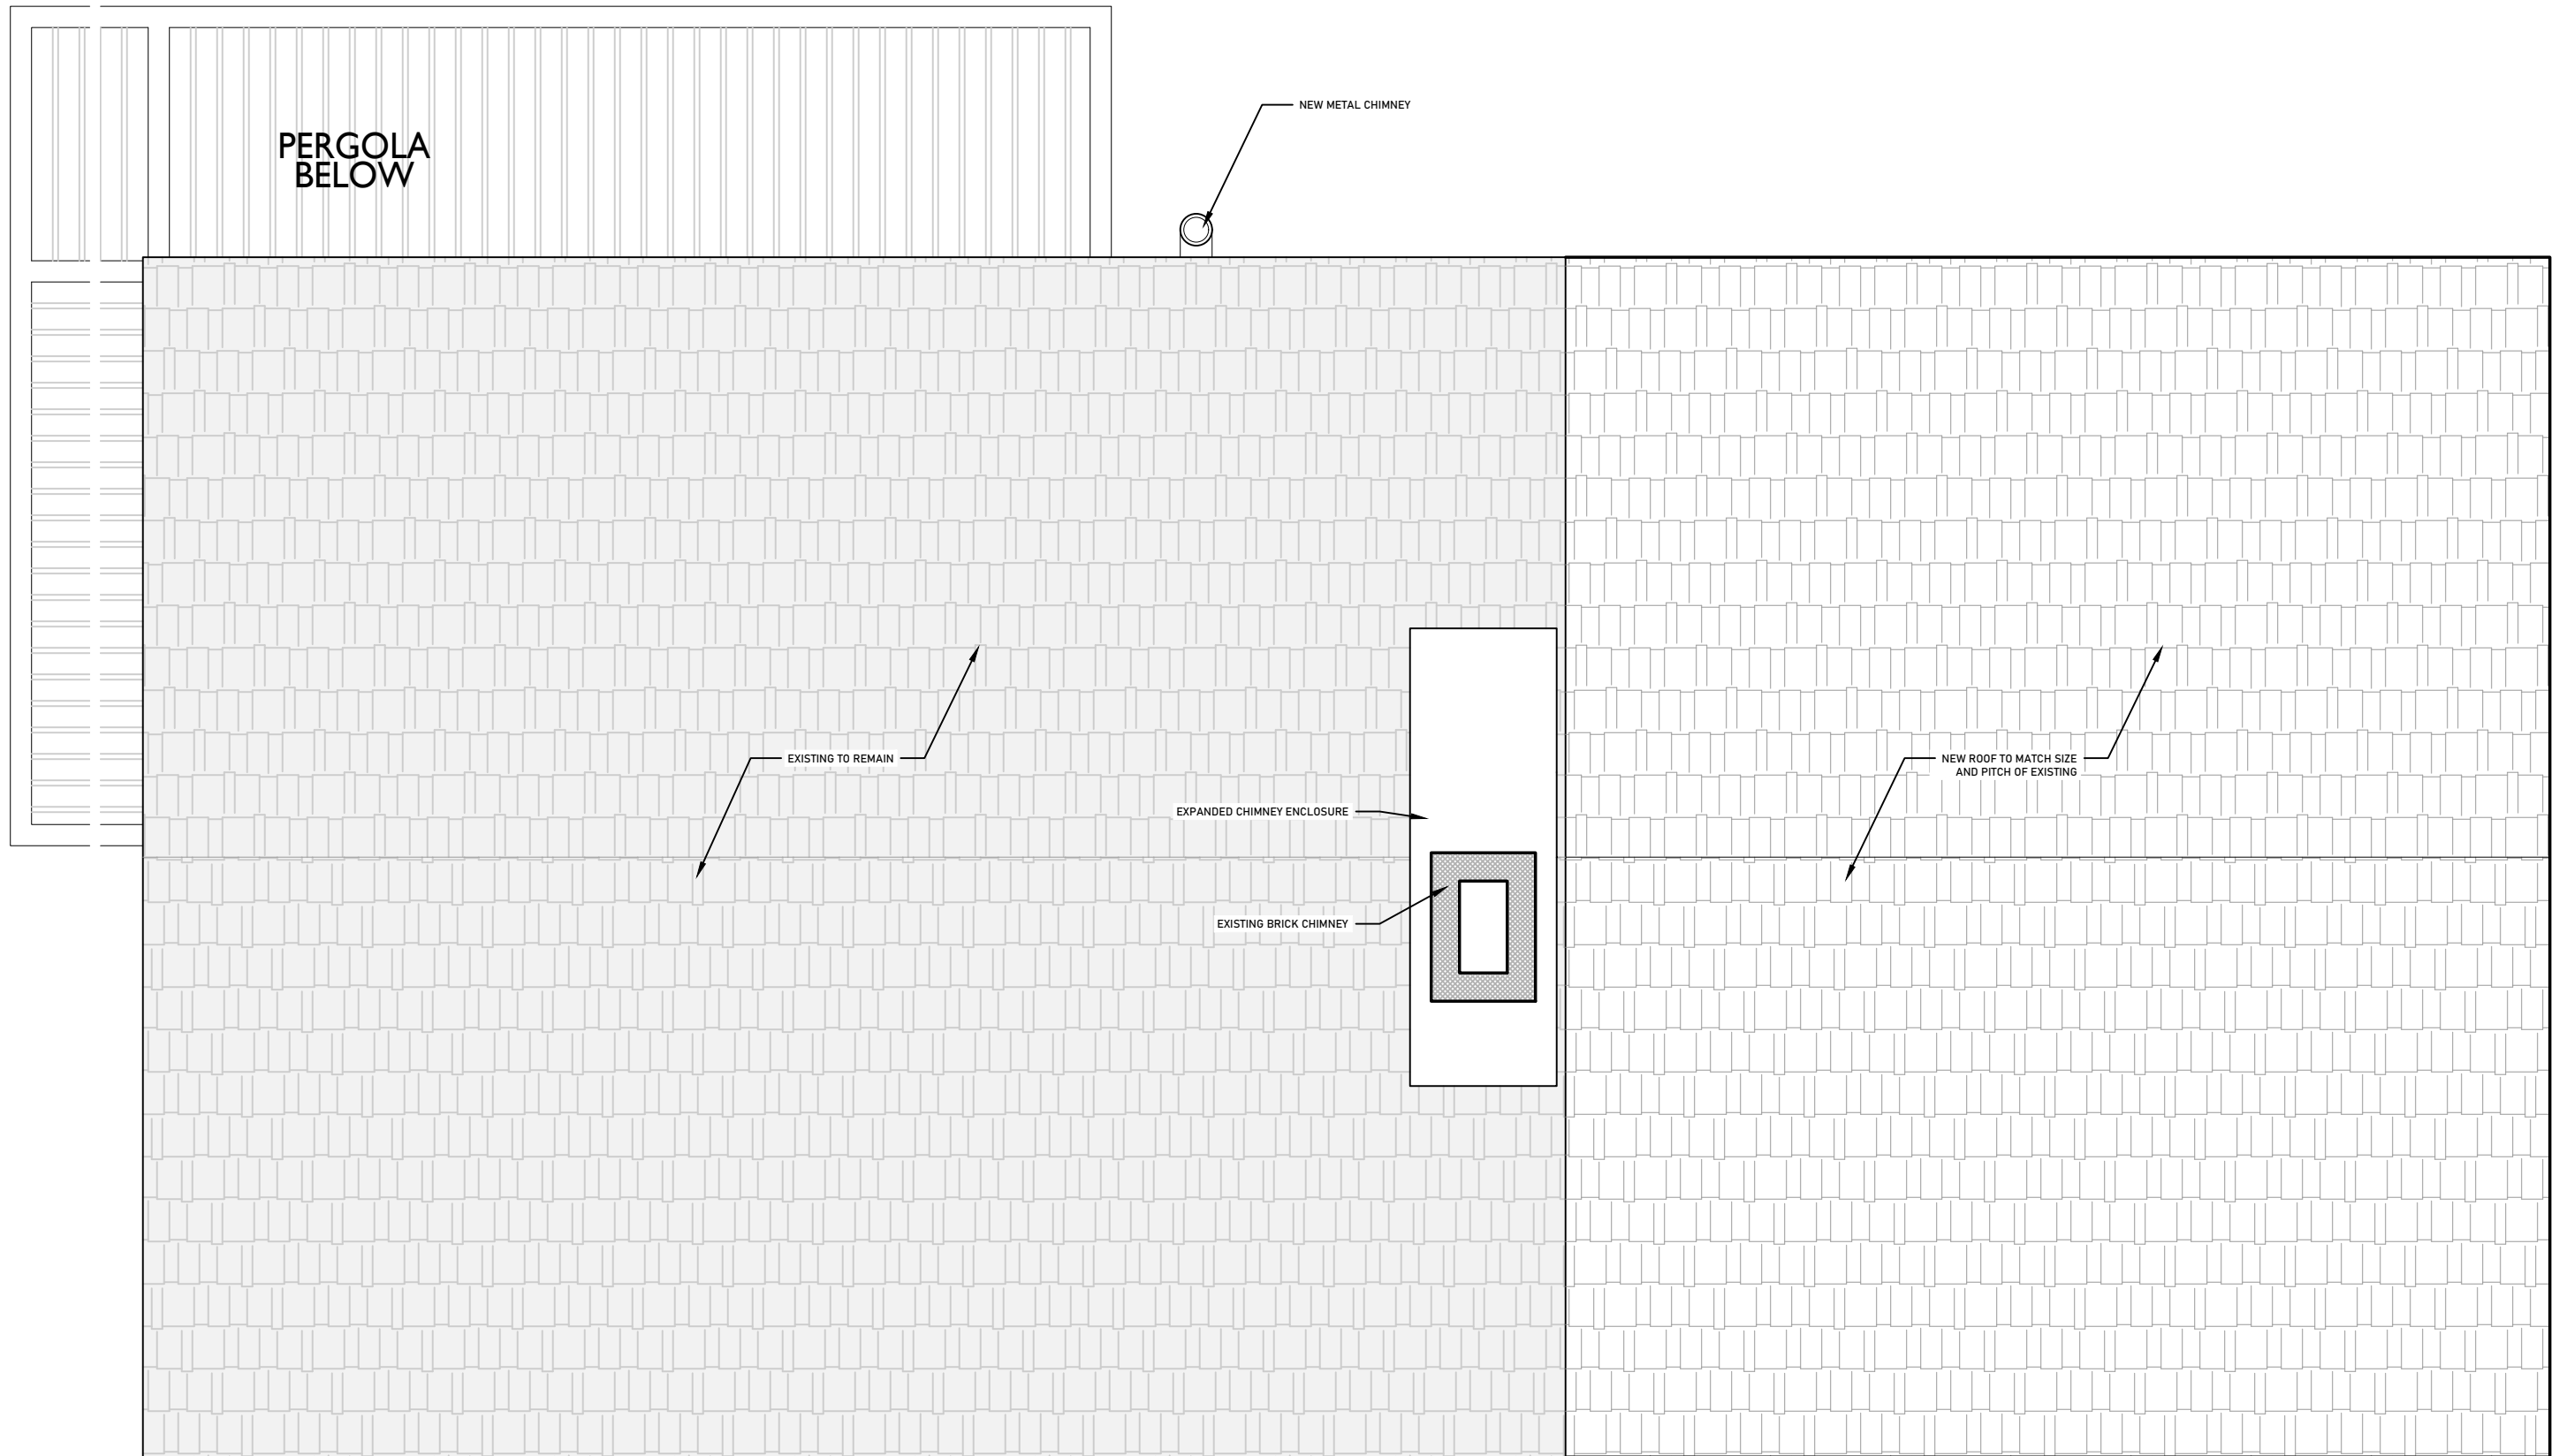


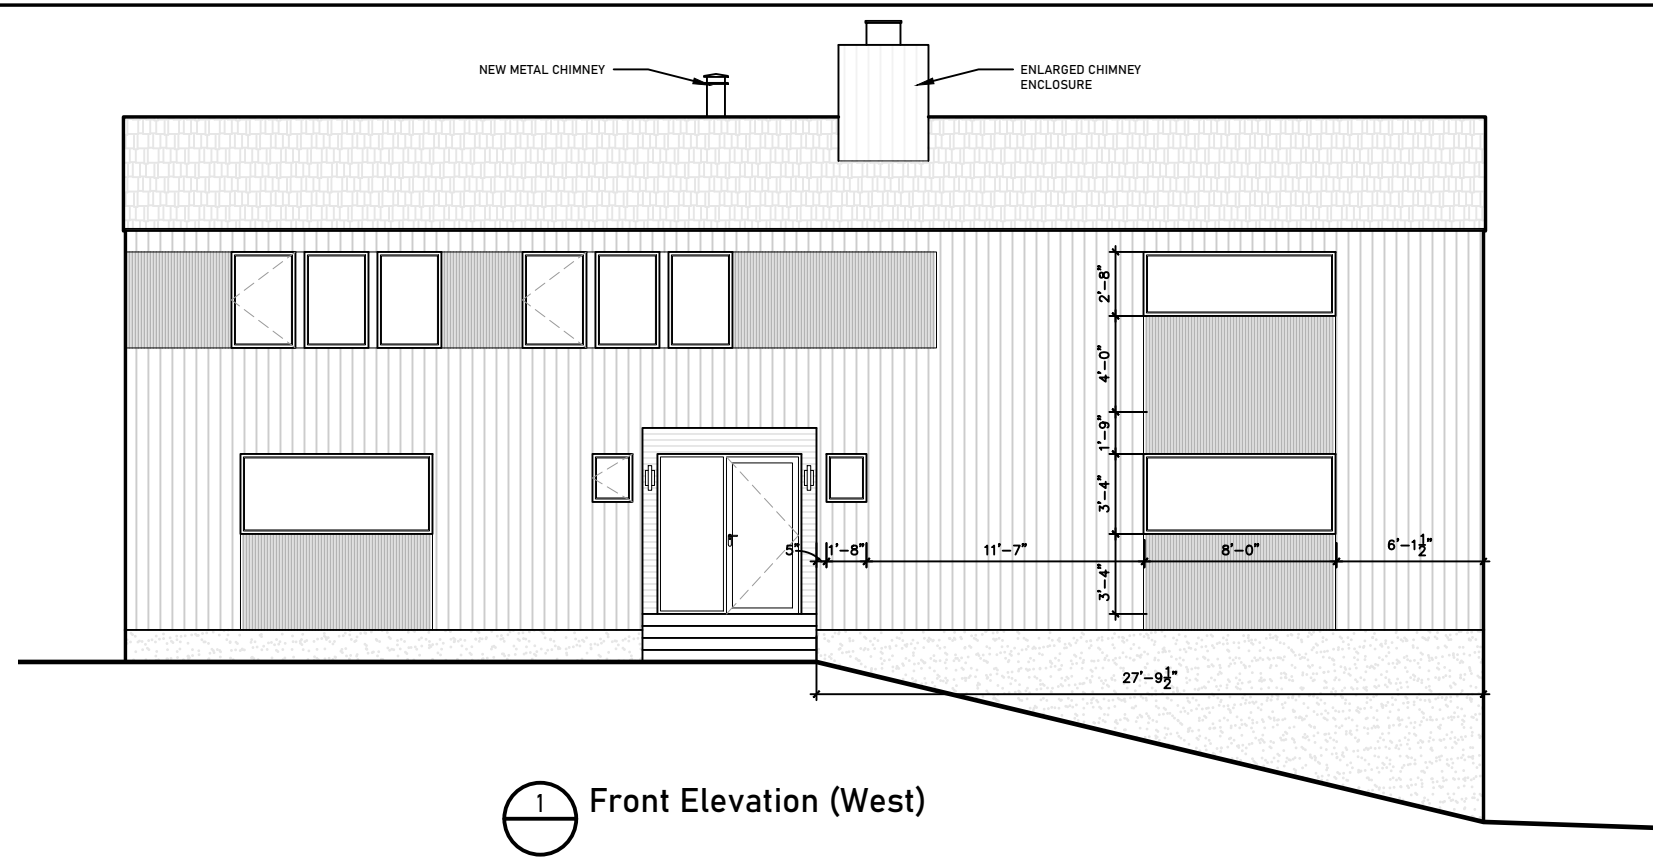


1 Front Elevation (West)

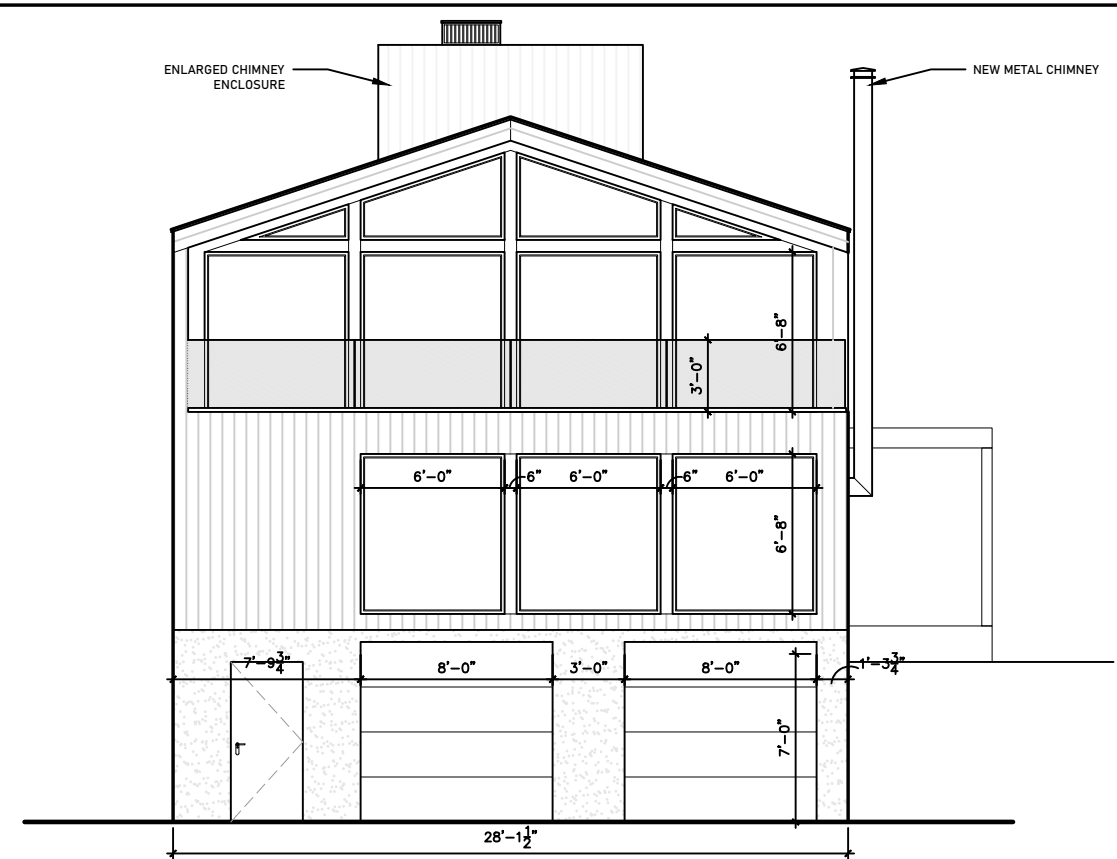

2 Side Elevation (South)

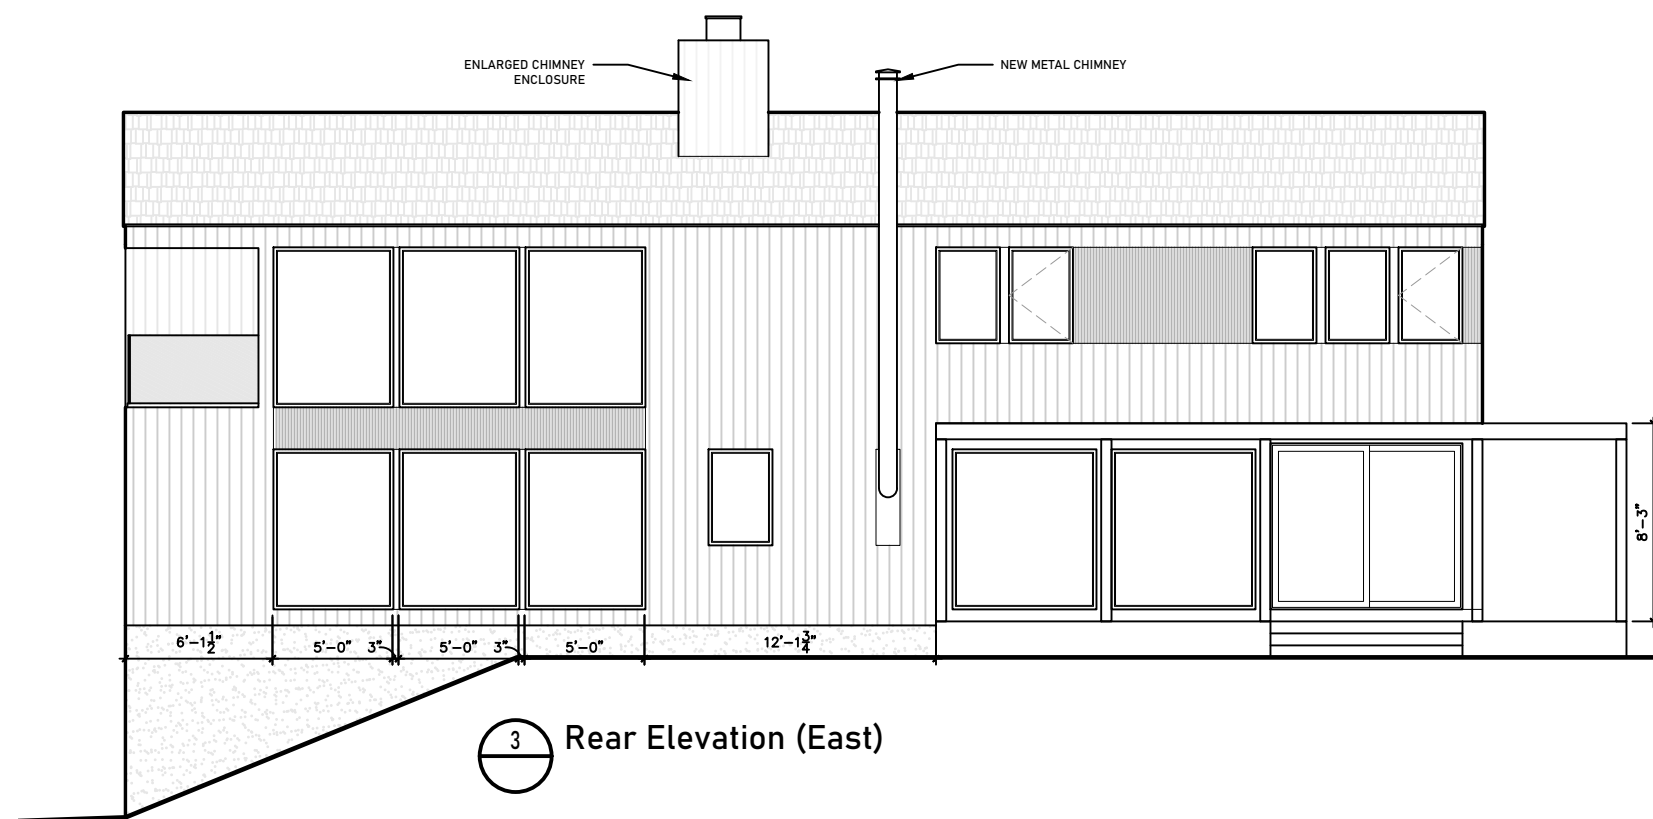

3 Rear Elevation (East)

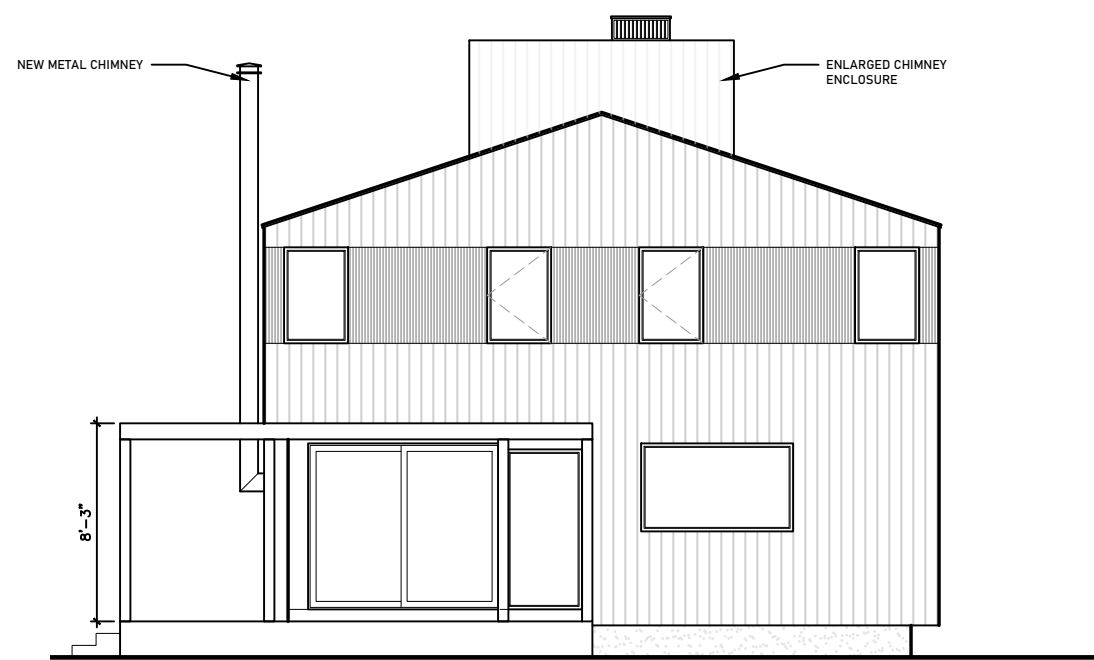

4 Side Elevation (North)