

CURTIS A. STREULI ARCHITECT

13 Honey Hill Rd, Norwalk, Ct. 203 849 1011

FLOOD RESIDENCE


613 RIDGEBURY RD
RIDGEFIELD, CT

LOT DIAGRAM

1"=40'-0"

DATE
JOB NO 21016

A1

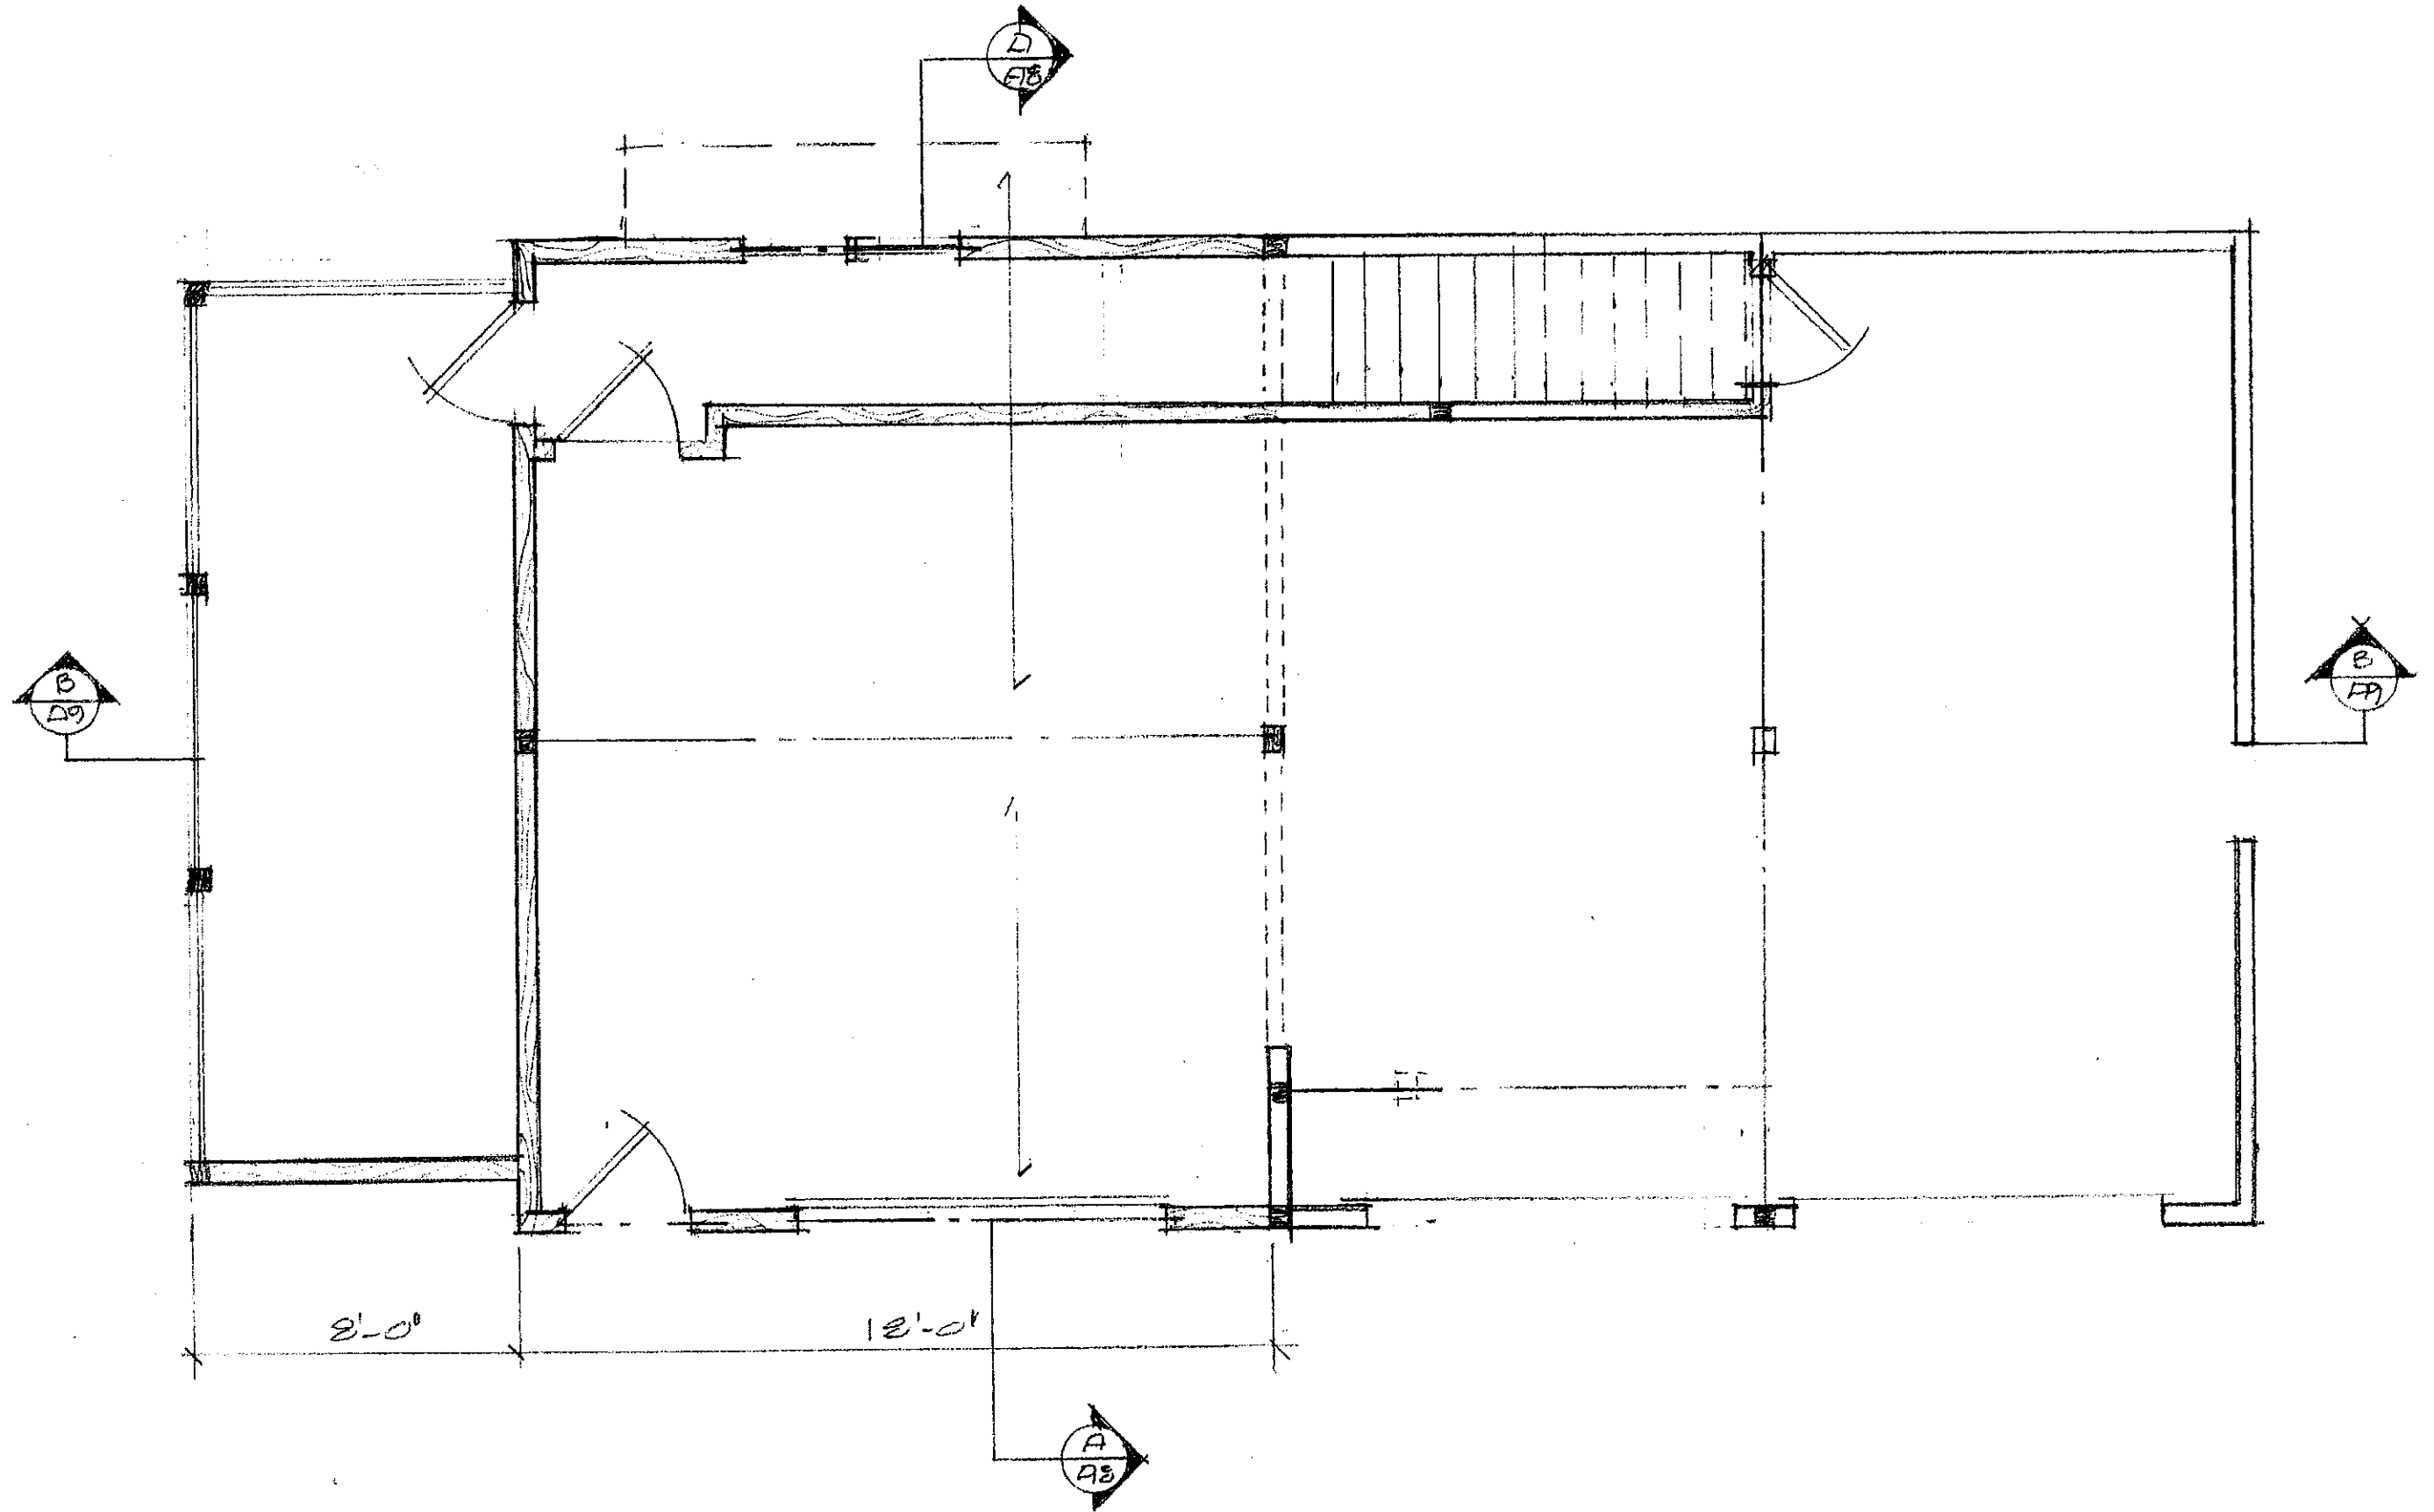

CURTIS A. STREULI ARCHITECT

13 Honey Hill Rd, Norwalk, Ct. 203 849 1011



FLOOD RESIDENCE

613 RIDGEBURY RD
RIDGE FIELD, CT

1ST FLOOR PLAN 1/4"=1'-0"

DATE
JOB No 210105

A2

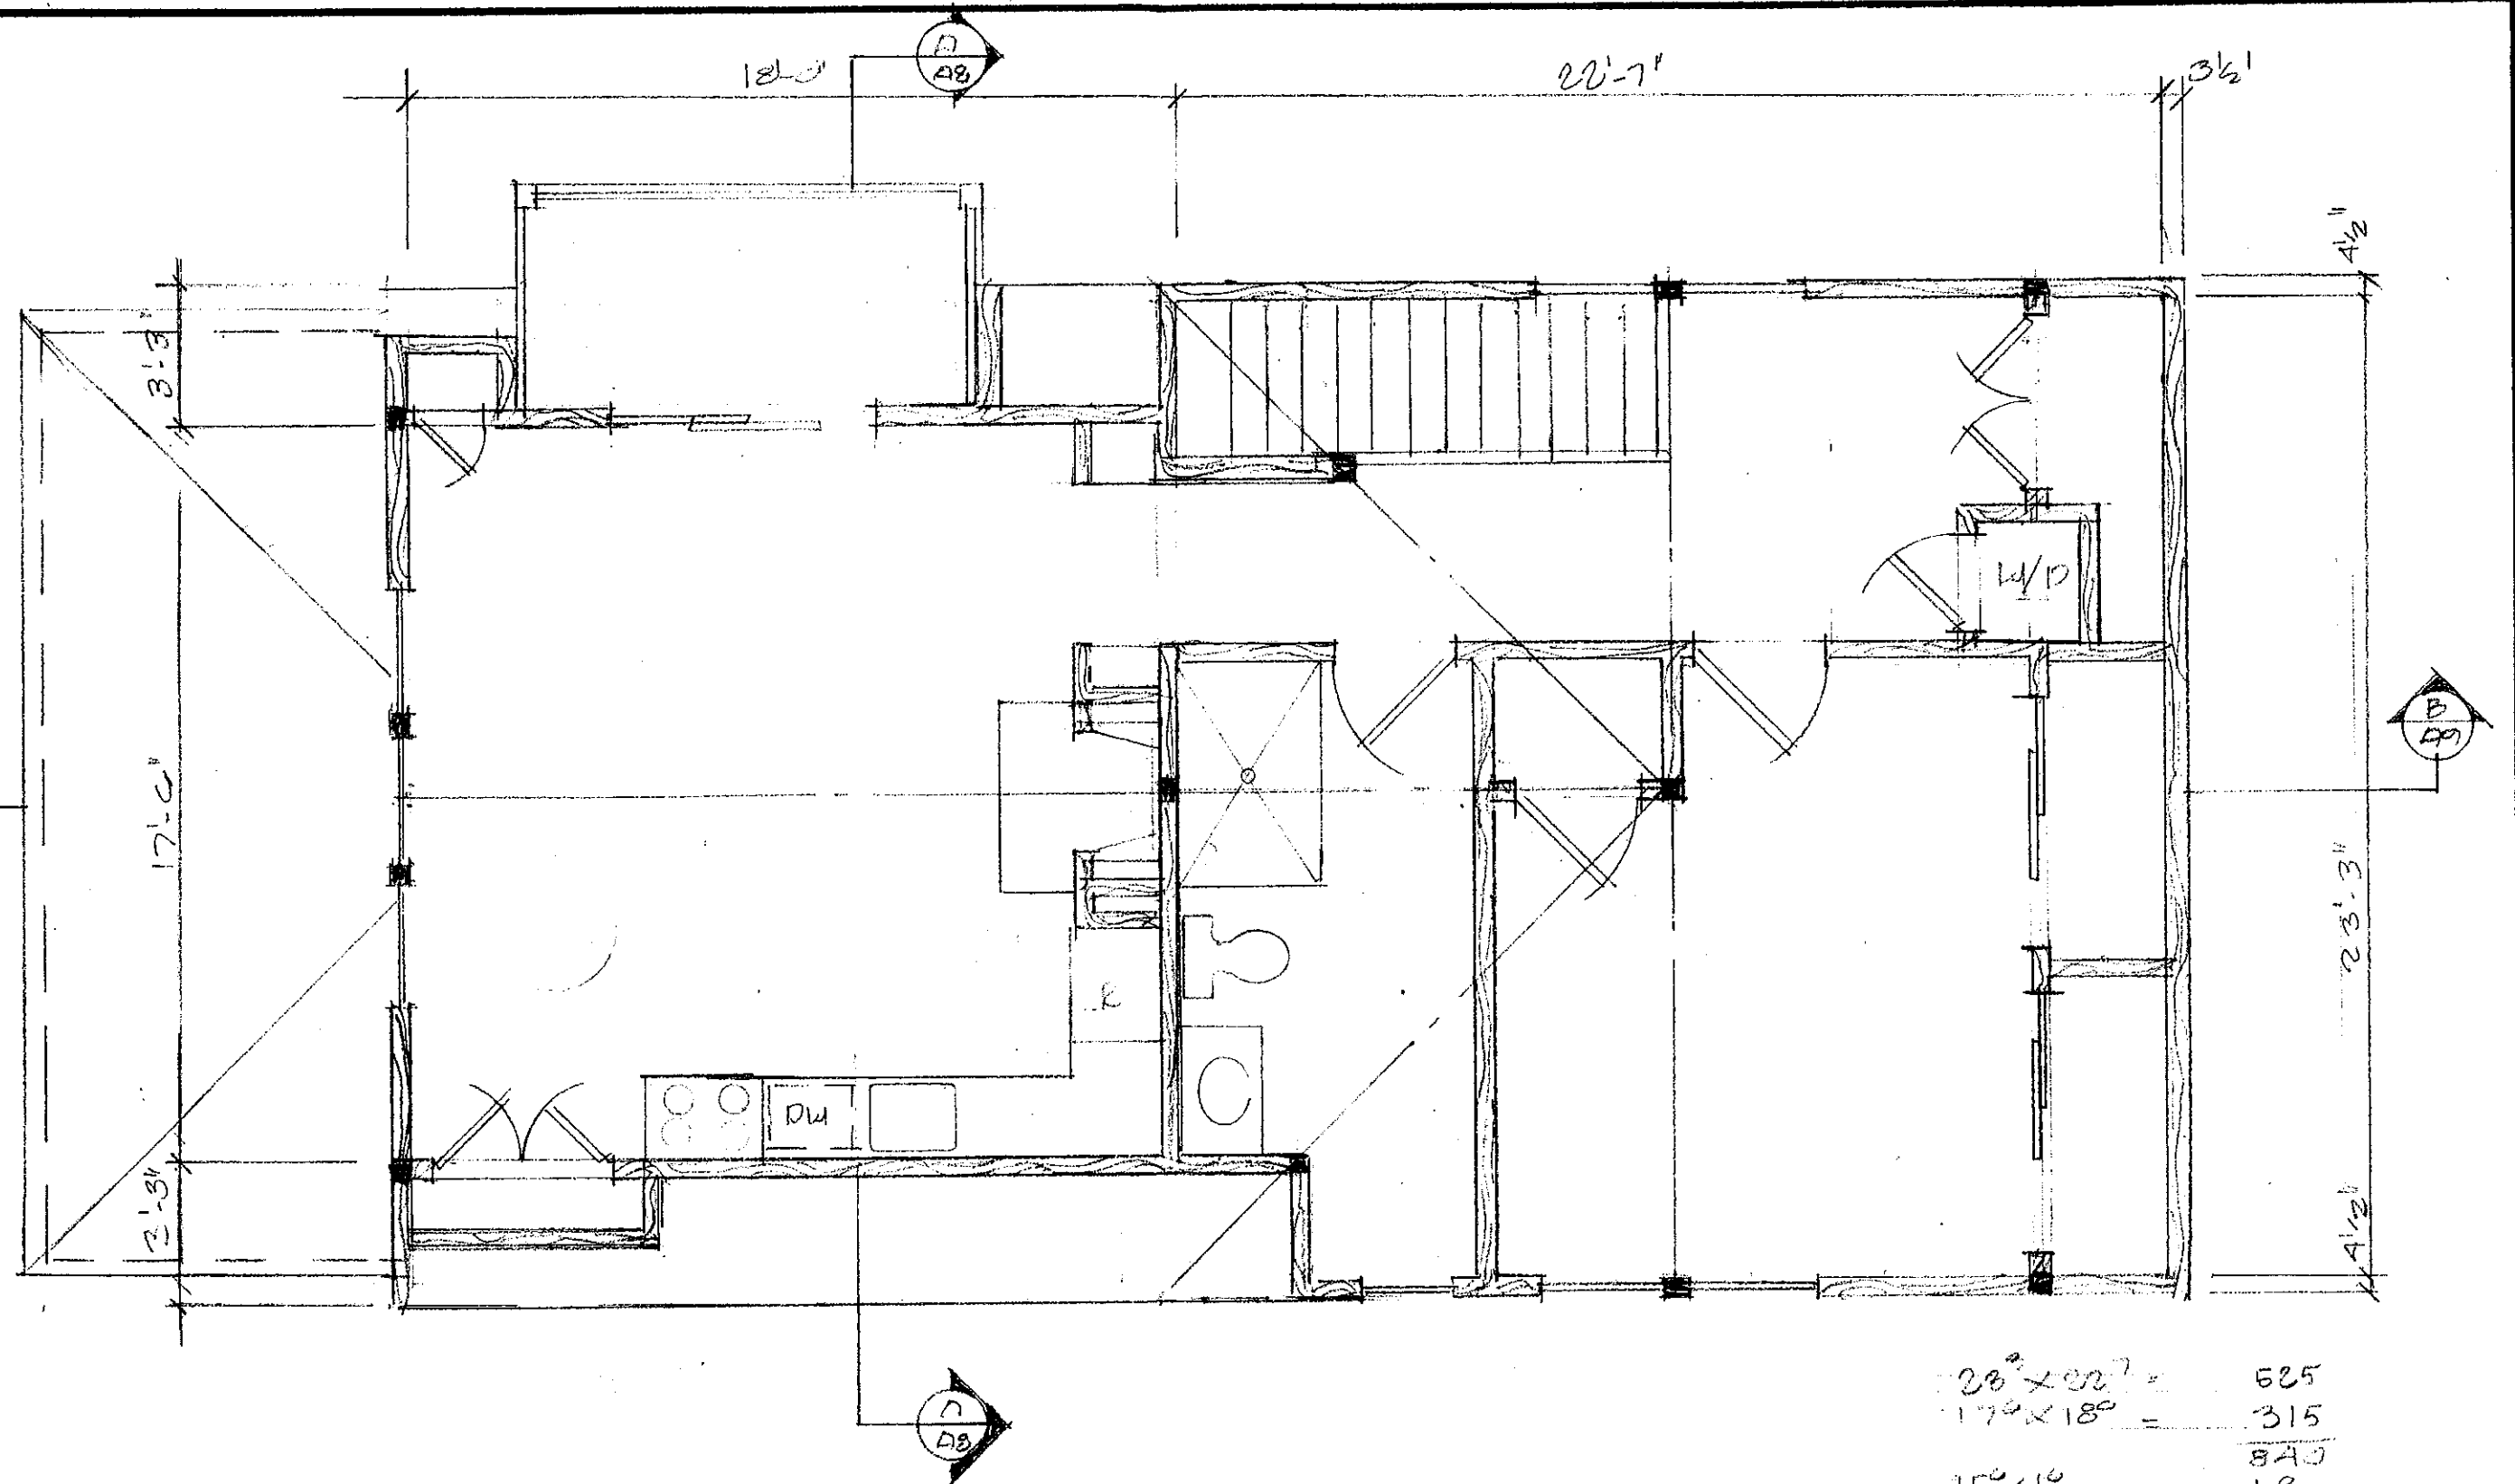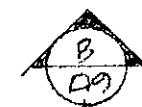

20' x 22' =	525
17' x 18' =	315
	840
+ 5' x 10' =	+ 50
+ 2' x 2' =	+ 4
- 3' x 3' =	- 9
	843

CURTIS A. STREULI ARCHITECT


13 Honey Hill Rd, Norwalk, Ct. 203 849 1011

FLOOD RESIDENCE
6013 RIDGEBURY RD
BRIDGEFIELD, CT

2ND FLOOR PLAN 1/4" = 1'-0"

DATE
JOB NO 210105

A3

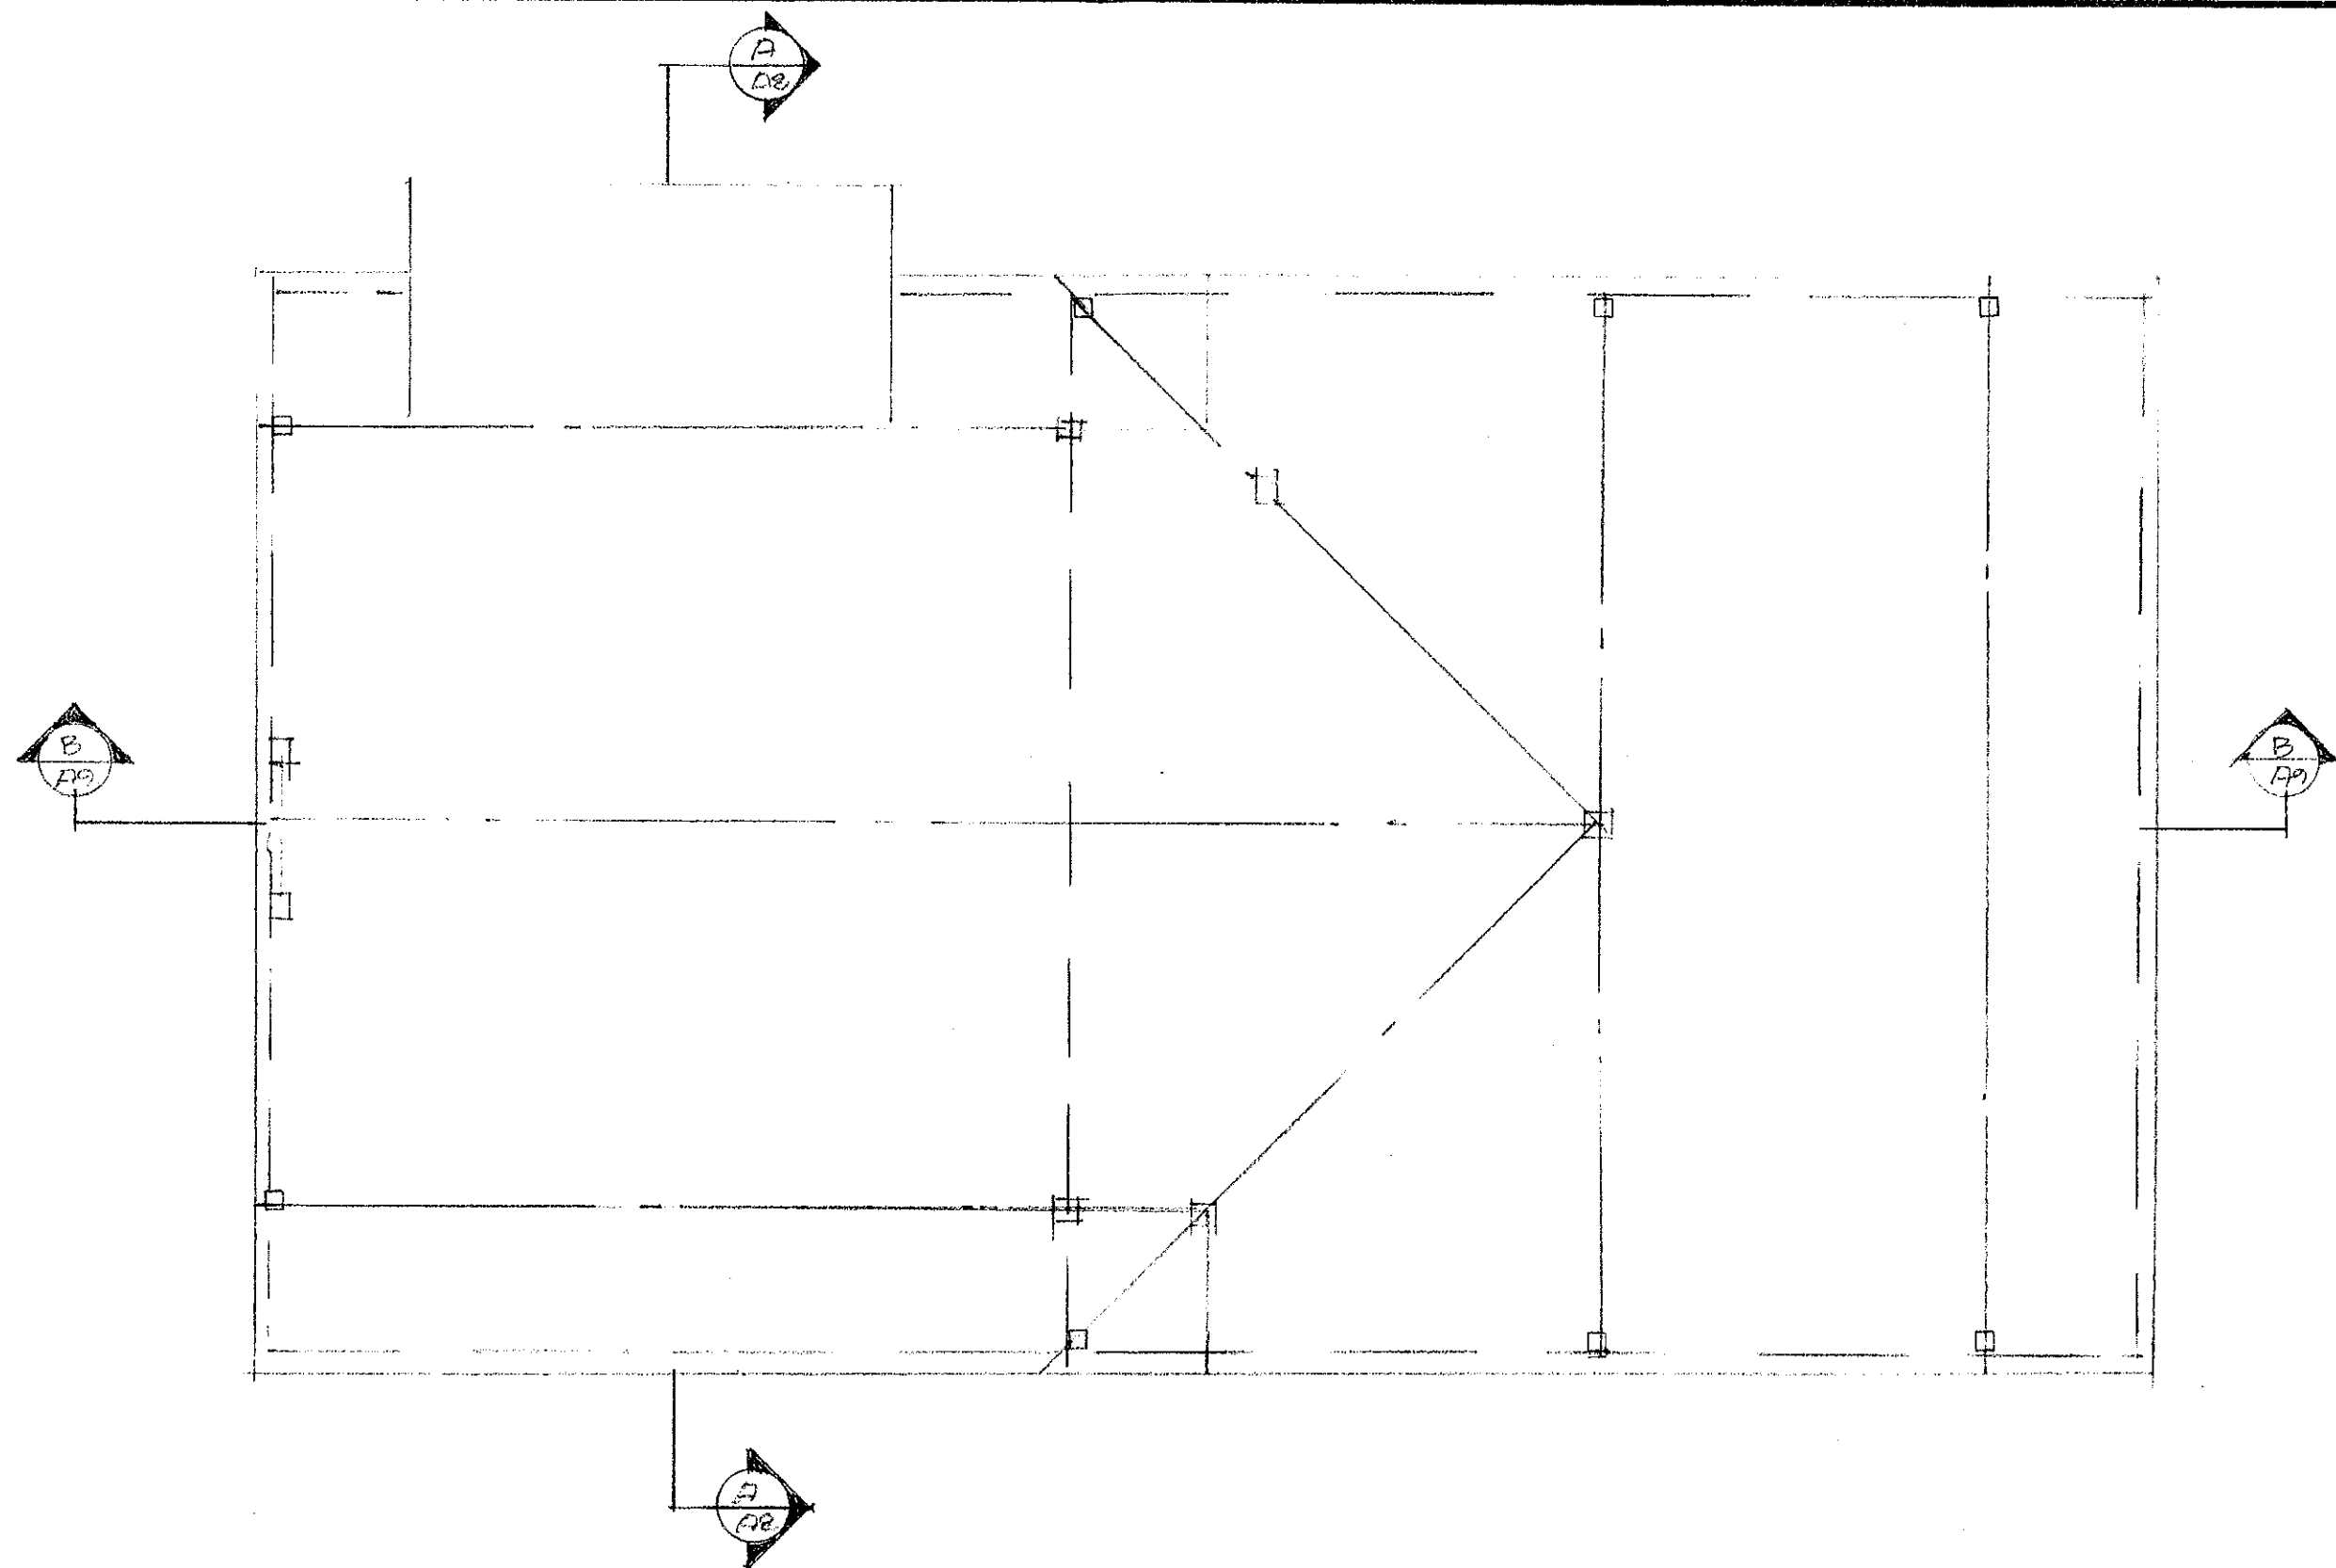

CURTIS A. STREULI ARCHITECT

13 Honey Hill Rd, Norwalk, Ct. 203 849 1011


FLOOD RESIDENCE

613 RIDGEVIEW RD
BRIDGEFIELD, CT

ROOF FRAMING PLAN 1/4" = 1'-0"

DATE
JAN 21 2010

A4

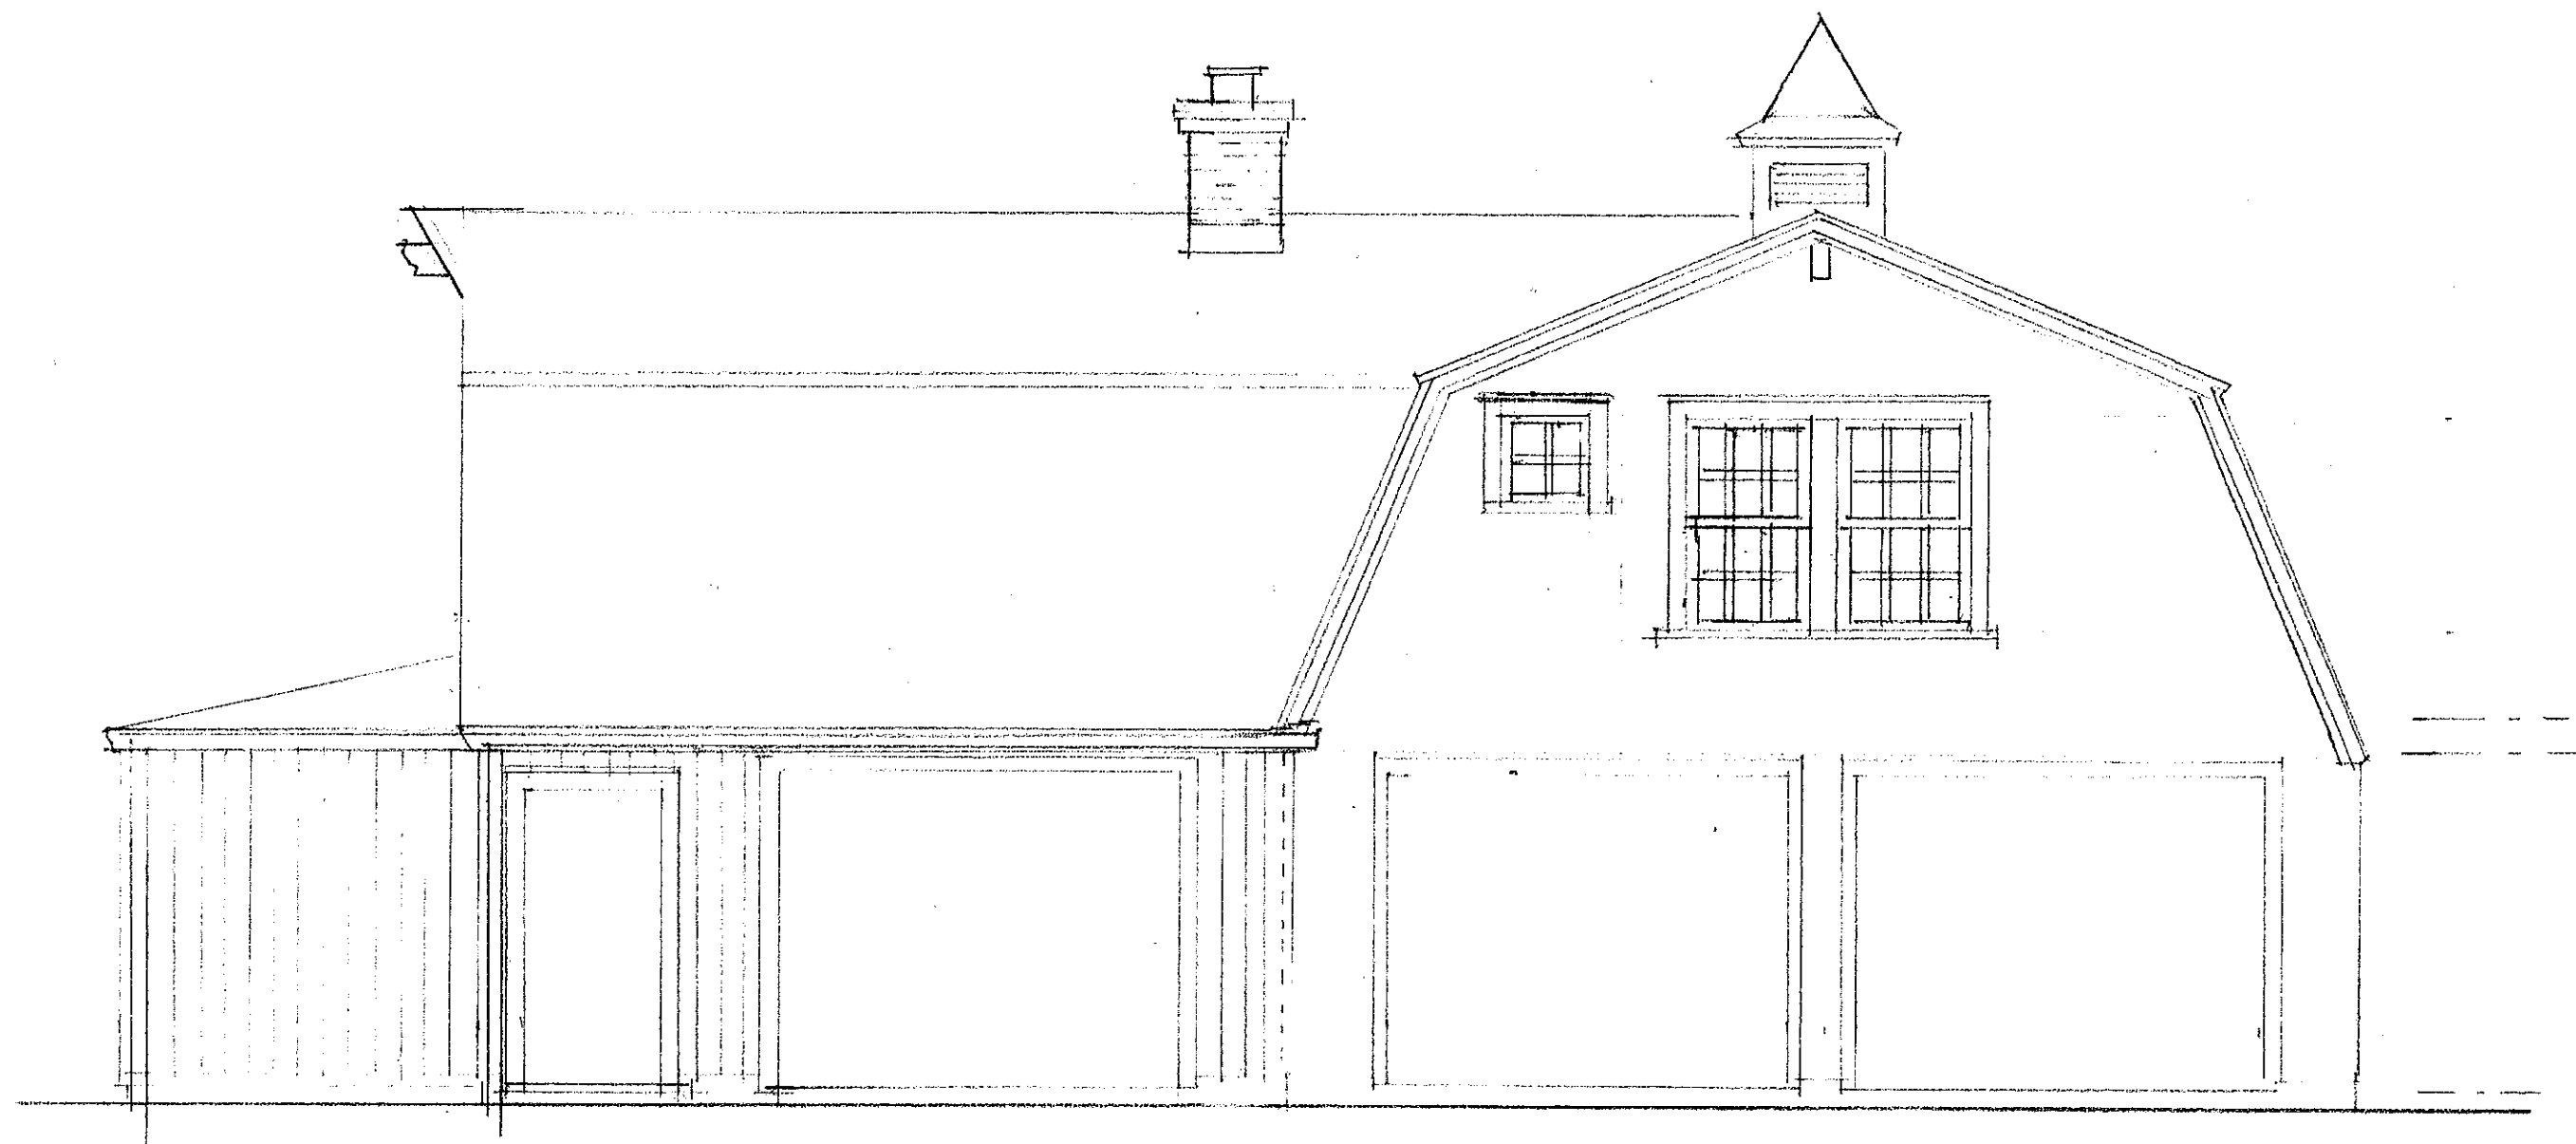

CURTIS A. STREULI ARCHITECT

13 Honey Hill Rd, Norwalk, Ct. 203 849 1011

FLOOD RESIDENCE


613 RIDGEFIELD RD.
RIDGEFIELD CT

FRONT ELEVATION

1/4"=1'-0"

DATE
JOB NO. 210105

A5

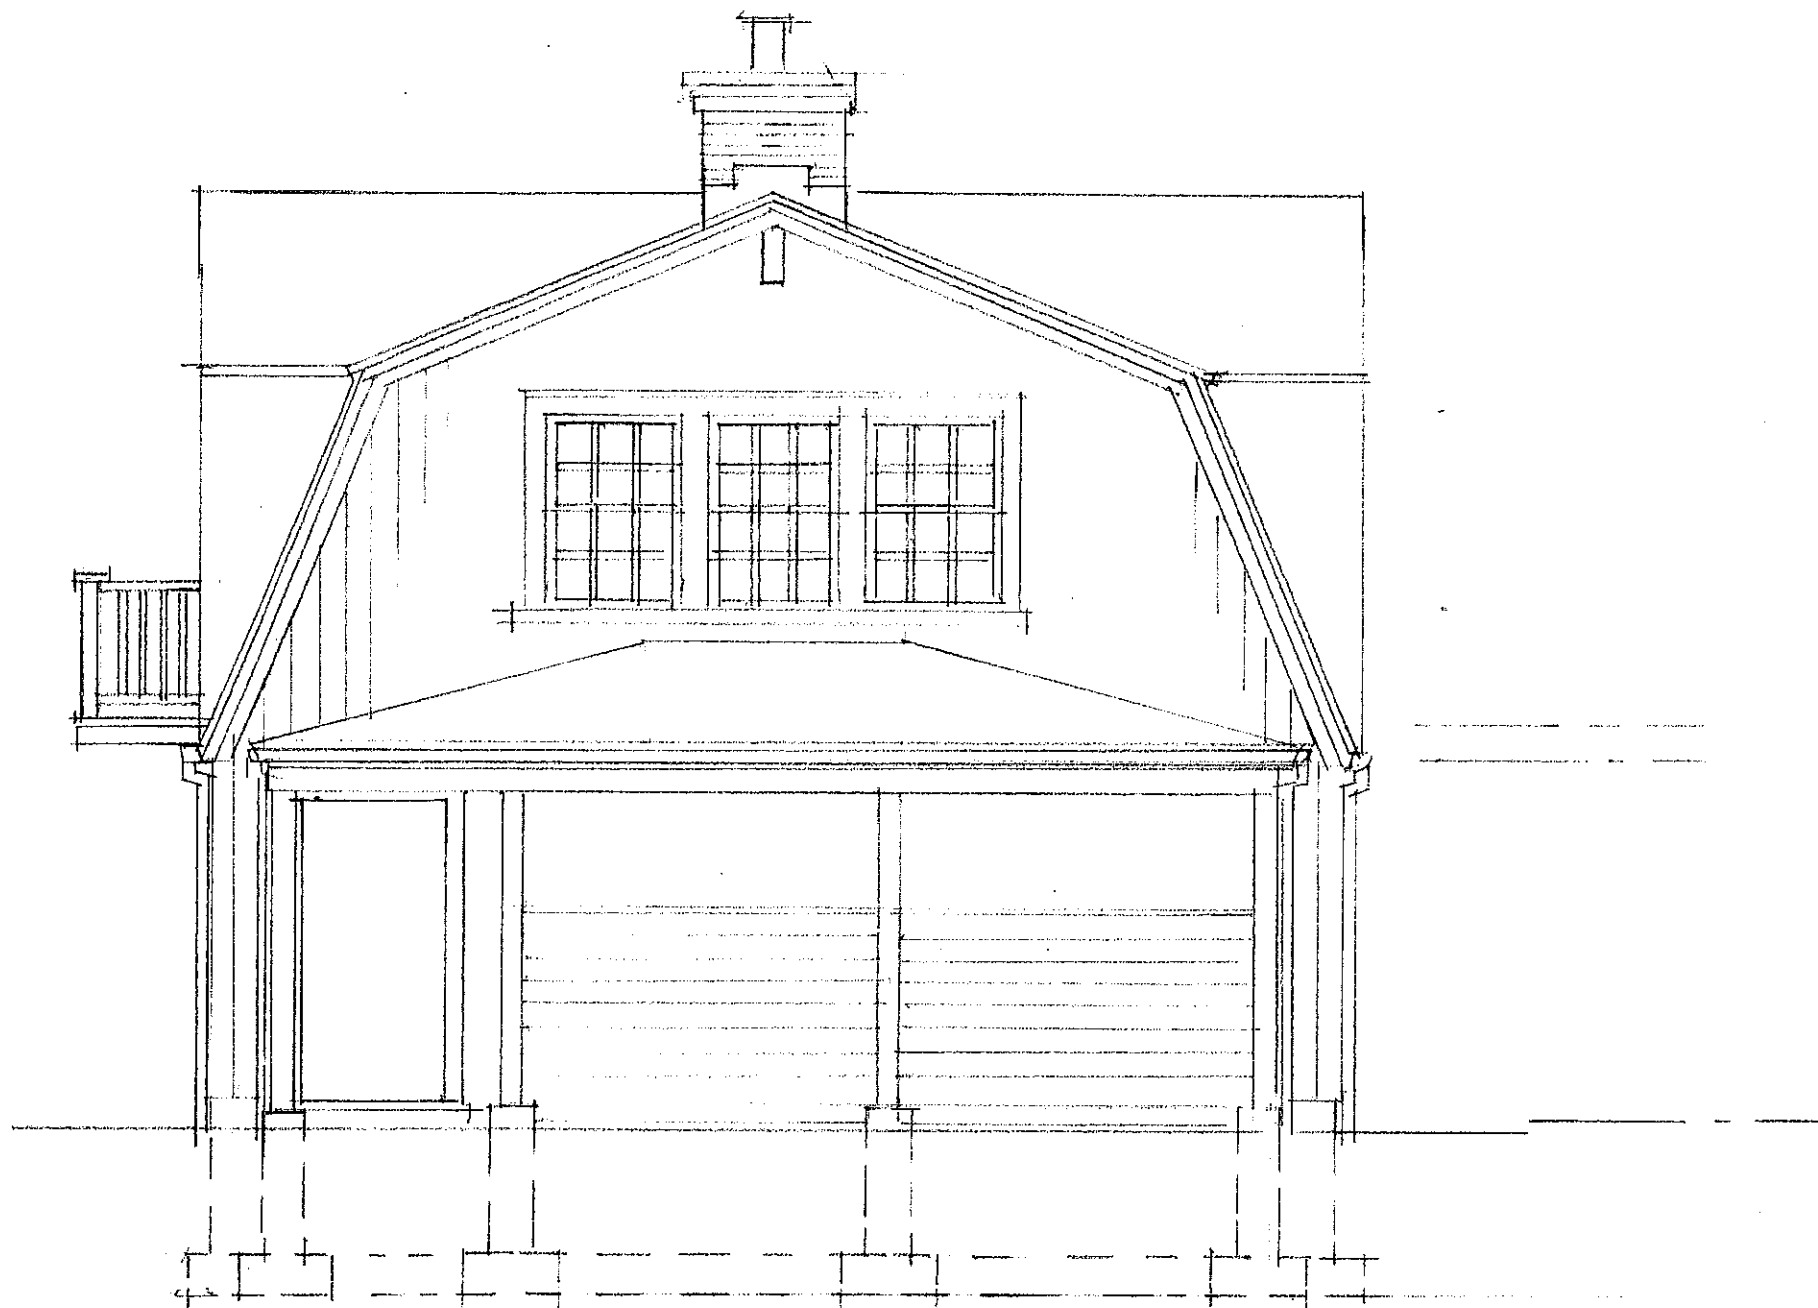

CURTIS A. STREULI ARCHITECT

13 Honey Hill Rd, Norwalk, Ct. 203 849 1011

FLOOD RESIDENCE

613 RIDGEBURY RD
RIDGEFIELD, CT

LEFT SIDE ELEVATION 1/4/10

DATE
JOB NO 210105

AC



CURTIS A. STREULI ARCHITECT

13 Honey Hill Rd, Norwalk, Ct. 203 849 1011


FLOOD RESIDENCE

613 RIDGBURY RD
RIDGEFIELD, CT

BEAR ELEVATION 1/4"=1'-0"

DATE
JOB NO 210105

A7

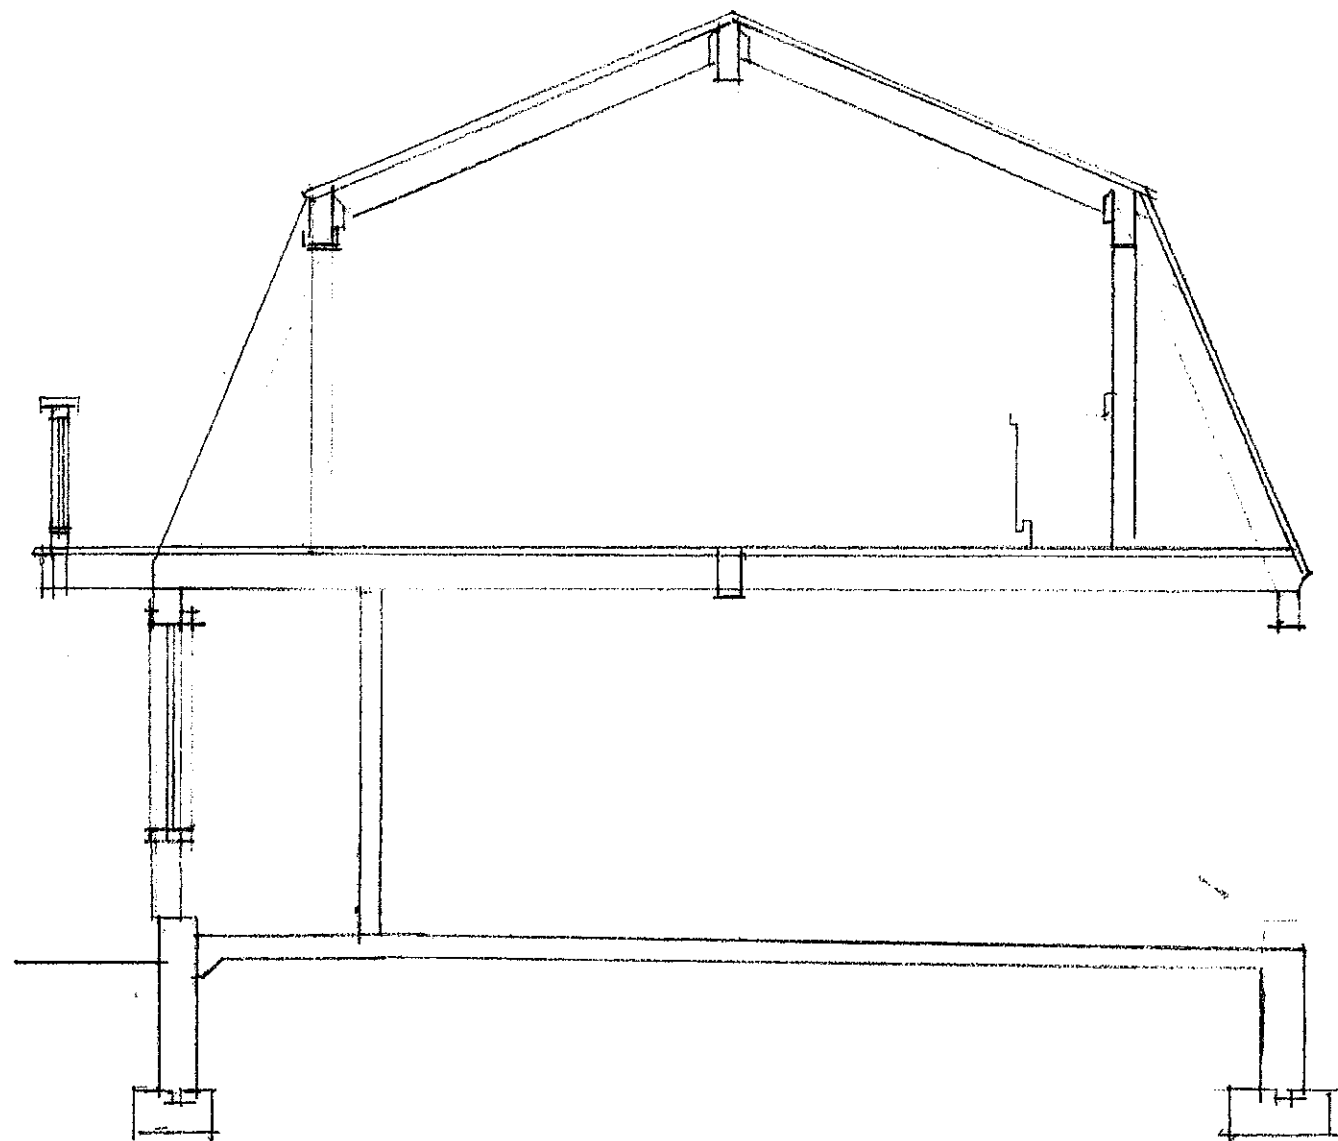

CURTIS A. STREULI ARCHITECT

13 Honey Hill Rd, Norwalk, Ct. 203 849 1011

FLOOD RESIDENCE


613 RIDGEBURY RD
RIDGEFIELD, CT

SECTION A-A

1/4"=1'-0"

DATE
JOB NO 210105

A8

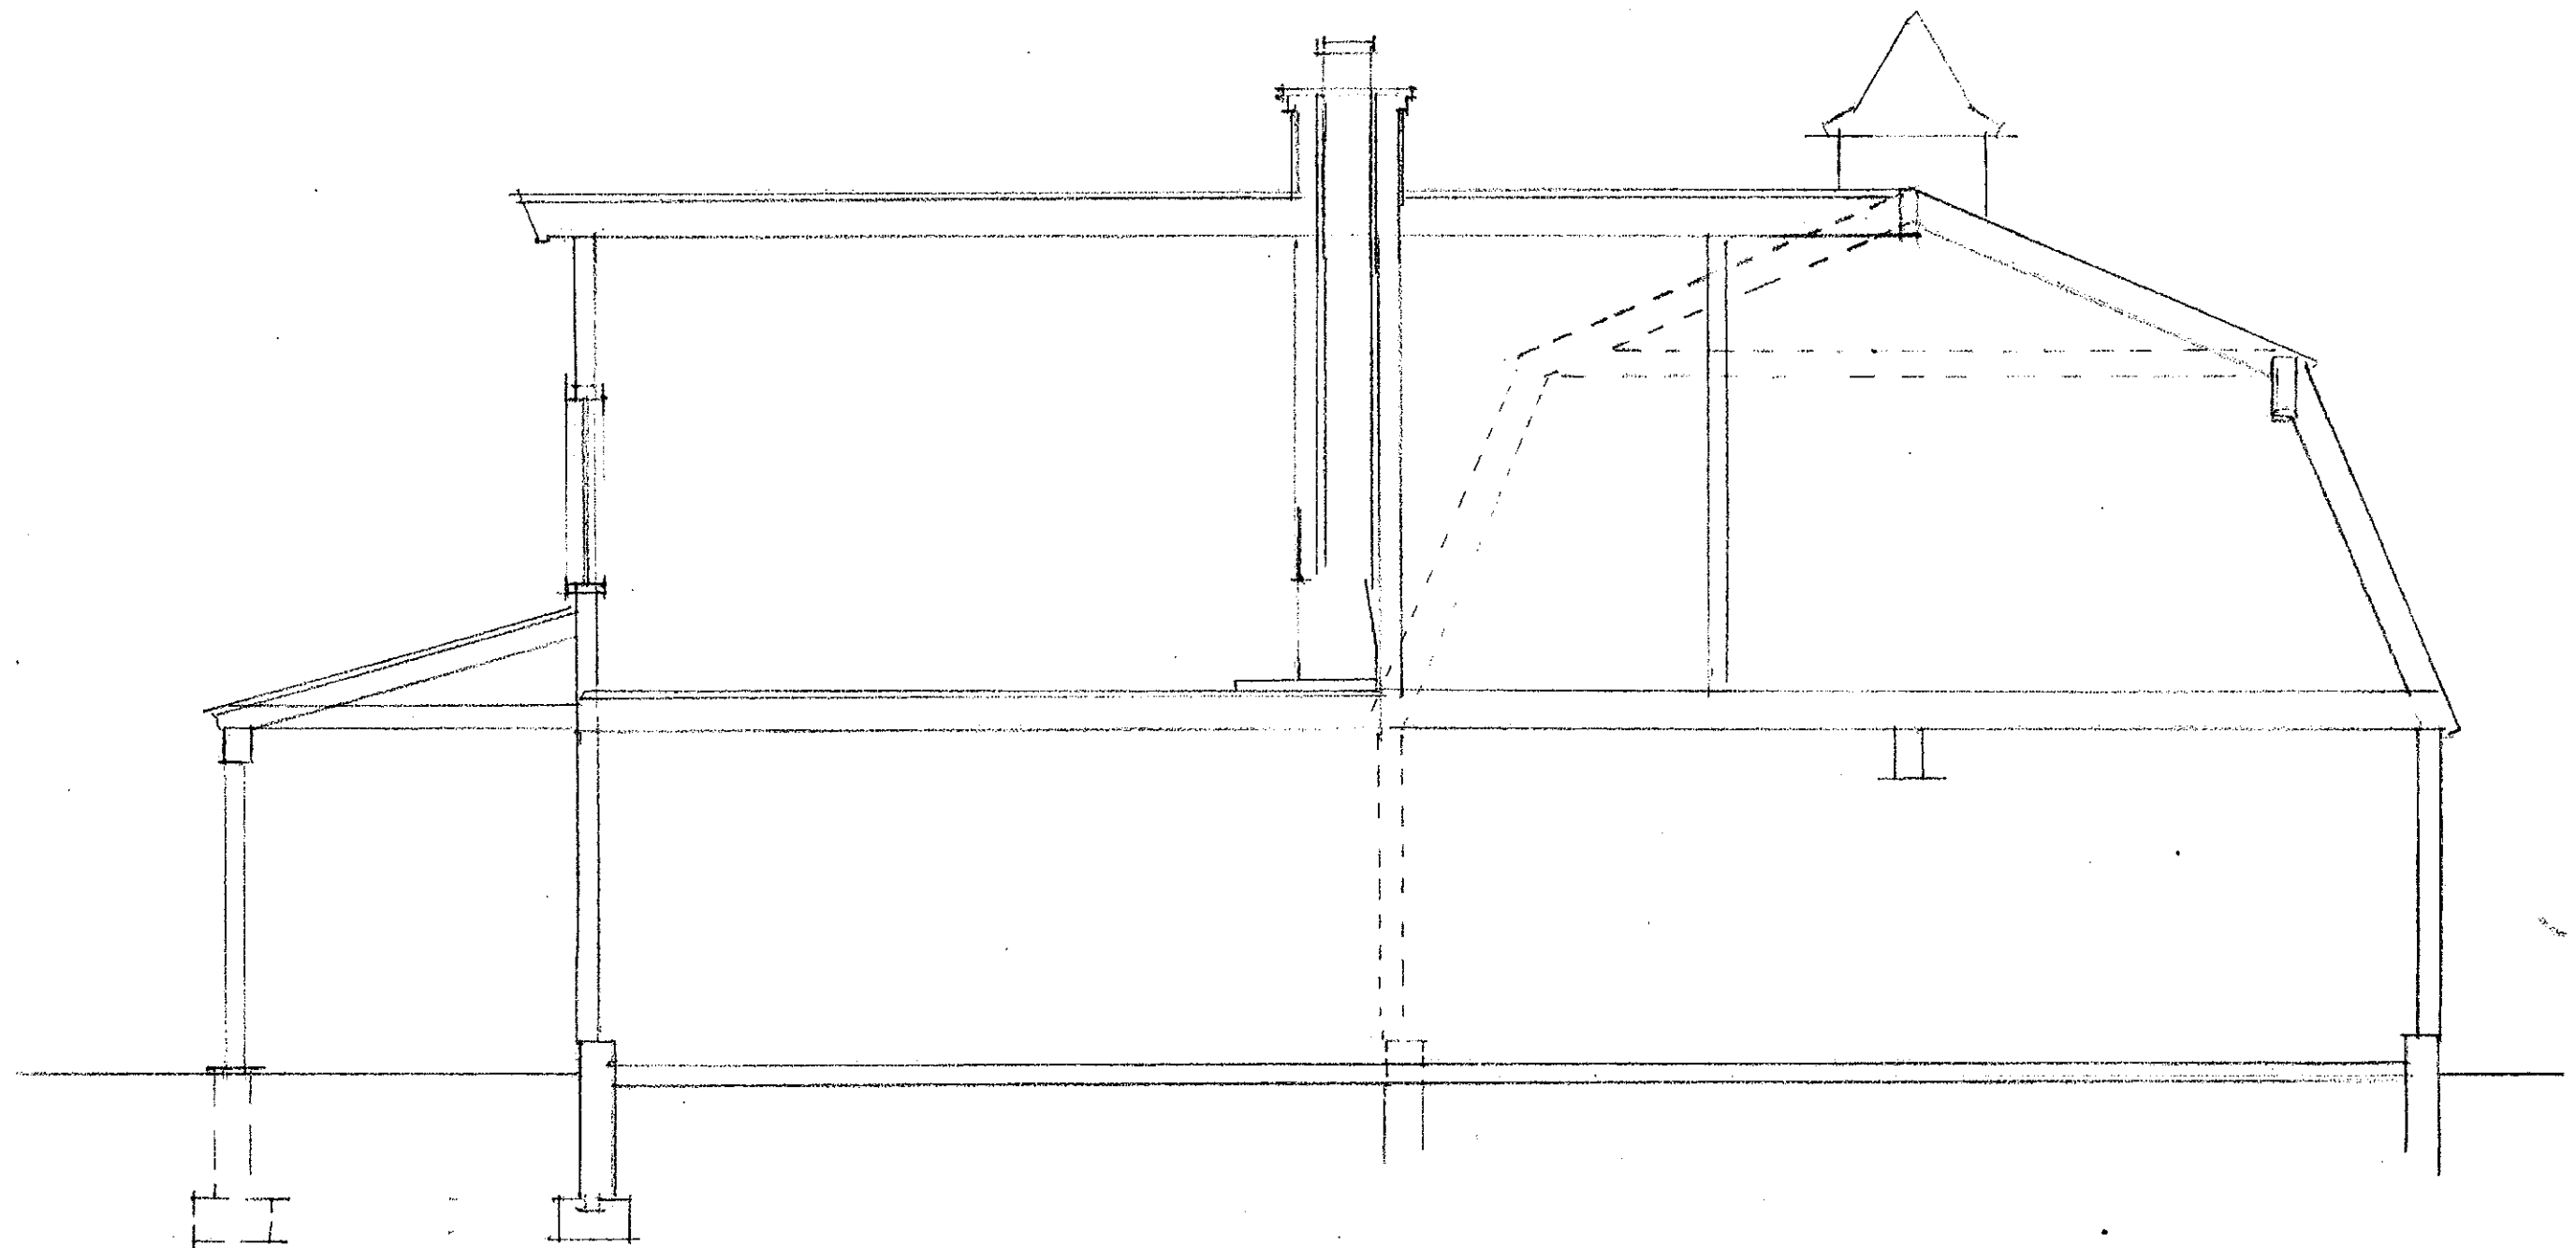

CURTIS A. STREULI ARCHITECT

13 Honey Hill Rd, Norwalk, Ct. 203 849 1011

FLOOD RESIDENCE

613 RIDGEBURY RD
RIDGEBURY, CT

SECTION B-B 1/4"=1'-0"

DATE
JOB No 210105

A9