


RE: MAP NO. 907 R.L.R.

- LEGEND**
- IRON PIPE
 - STONE WALL
 - - - SPLIT RAIL
 - - - UTILITY POLE AND WIRES

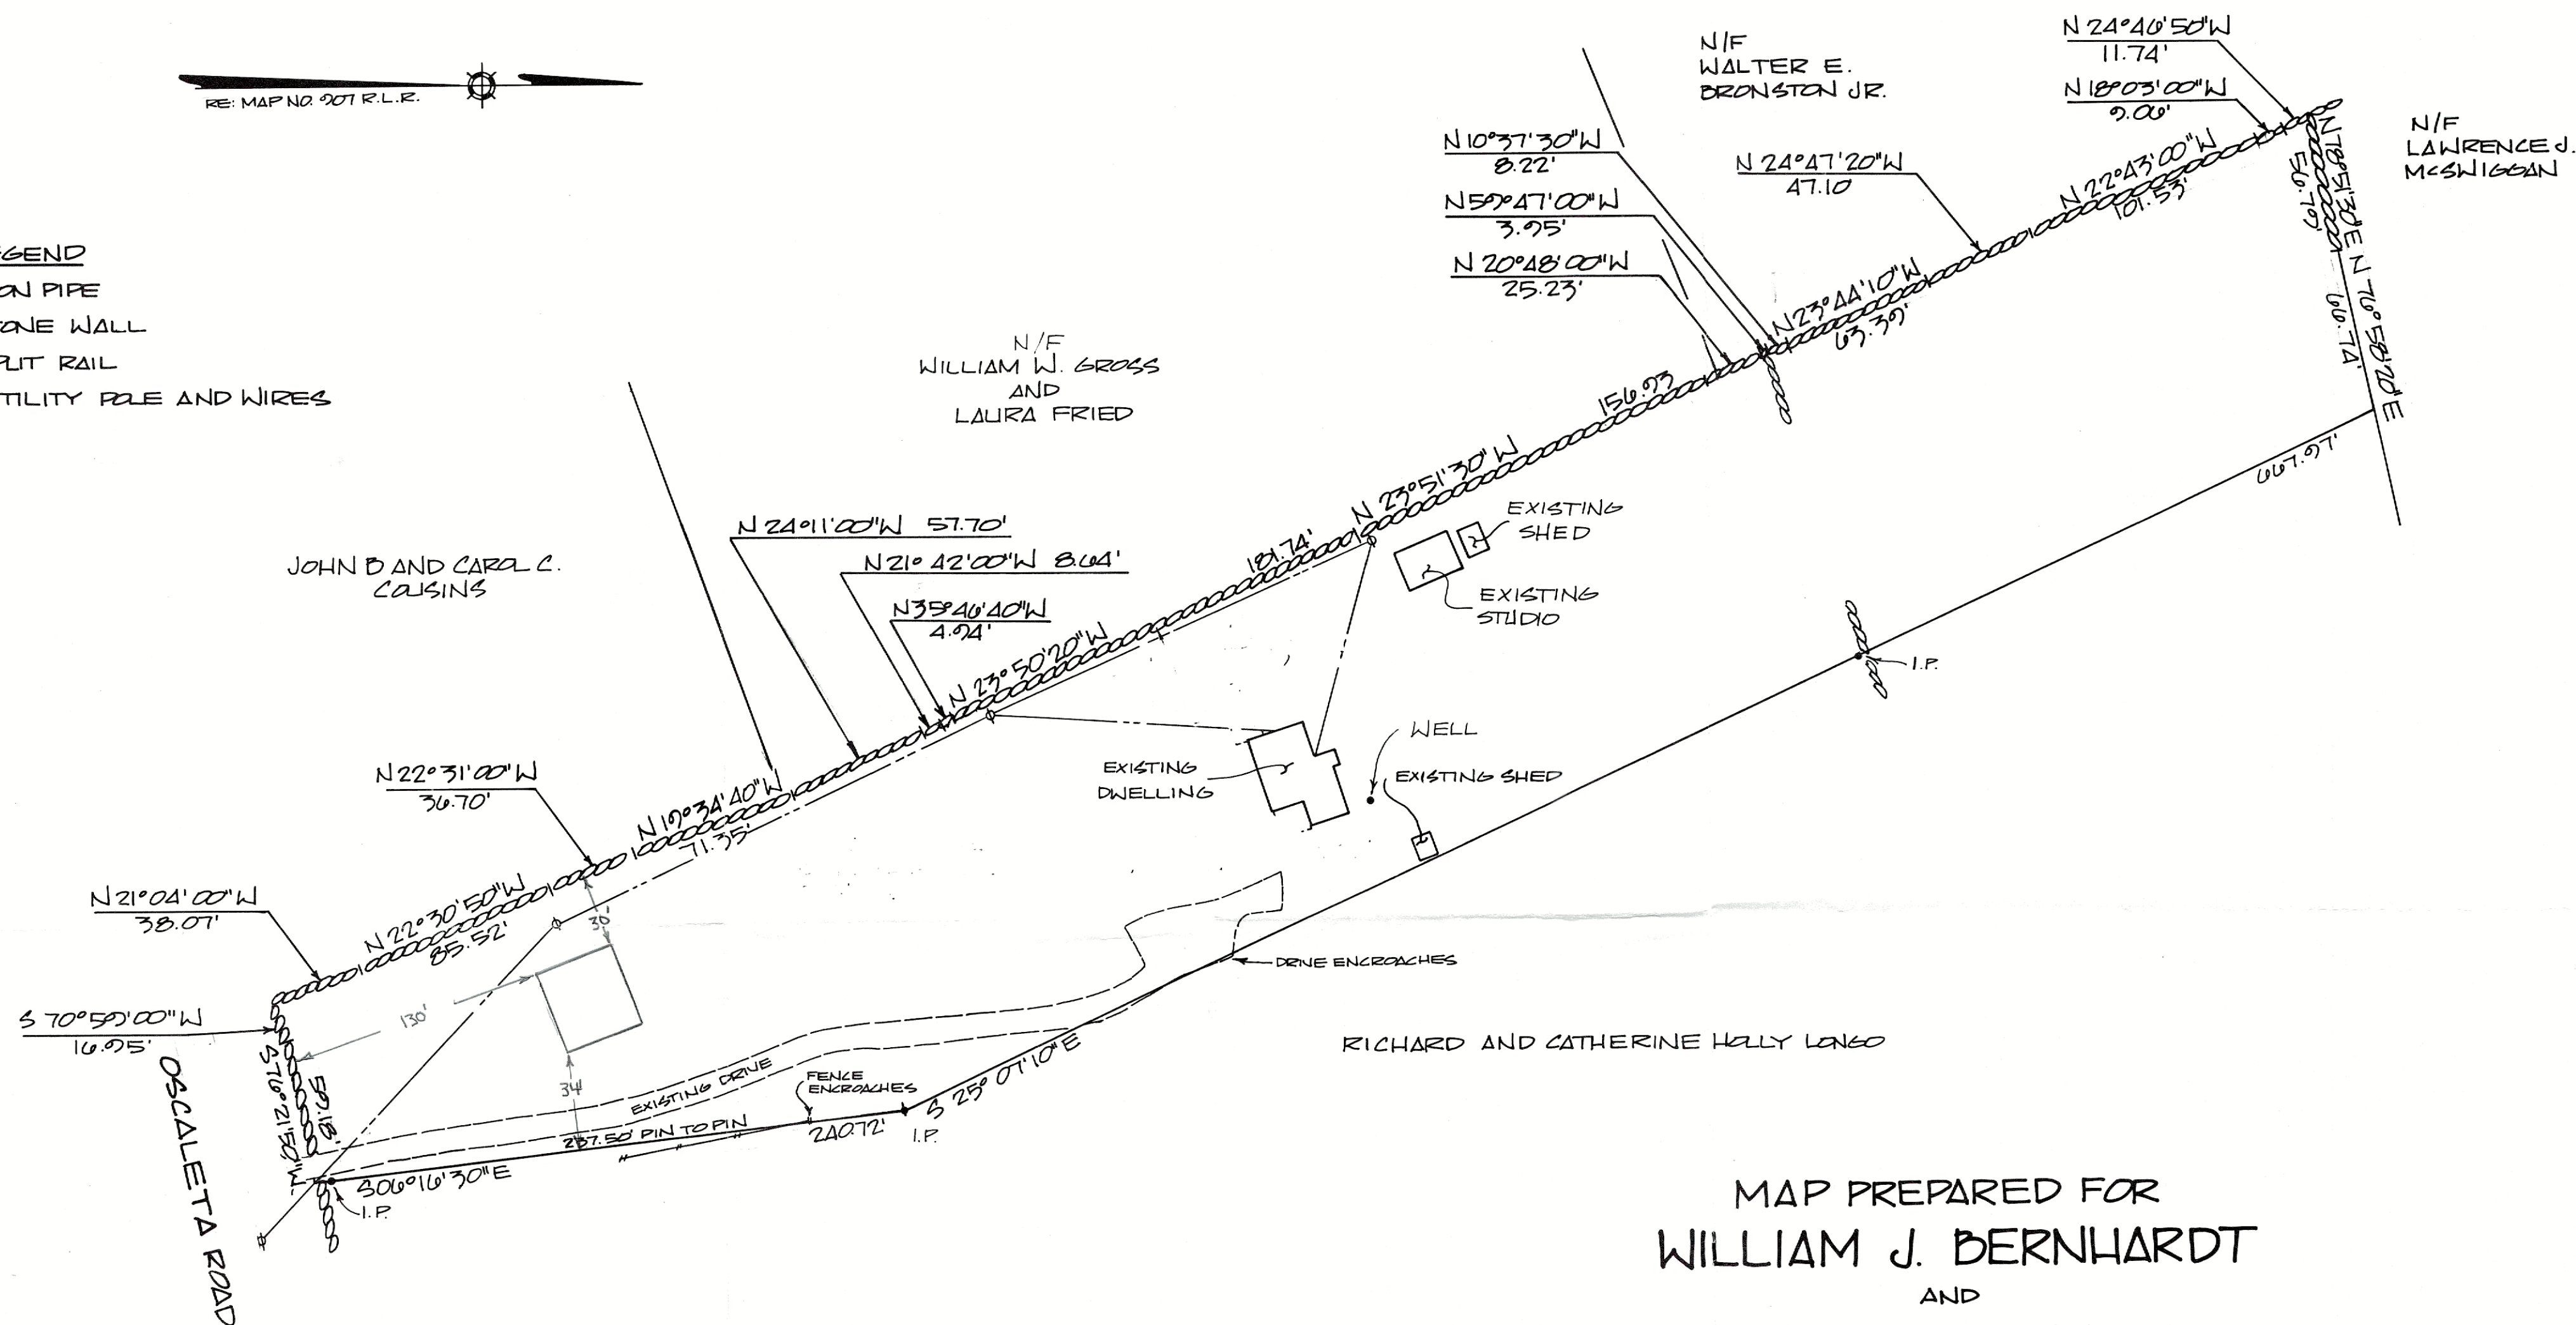


- NOTES:**
1. THIS SURVEY AND MAP HAS BEEN PREPARED IN ACCORDANCE WITH SECTION 20-300b-1 THRU 20-300b-20 OF THE REGULATIONS OF CONNECTICUT STATE AGENCIES - "MINIMUM STANDARDS FOR SURVEYS AND MAPS IN THE STATE OF CONNECTICUT" AS ENDORSED BY THE CONNECTICUT ASSOCIATION OF LAND SURVEYORS, INC. IT IS A PROPERTY SURVEY BASED ON A DEPENDENT RESURVEY CONFORMING TO HORIZONTAL CLASS A-2 STANDARDS.
 2. ZONE R-AAA.
 3. REFER TO MAP NO. 907 RIDGEFIELD LAND RECORDS.

MAP PREPARED FOR
WILLIAM J. BERNHARDT

AND
SARAH E. BERNHARDT

RIDGEFIELD CONNECTICUT
SCALE: 1" = 50' MAY 19, 1993 REV. AUG. 21, 1996

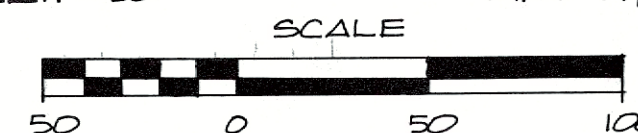

AREA = 2.597 ACRES

TO MY KNOWLEDGE AND BELIEF, THIS MAP IS SUBSTANTIALLY CORRECT AS NOTED HEREON.

KRISTOFFERSEN LAND SURVEYING
CLASS A-2 SURVEY MAP CERTIFIED BY
ERIC J. KRISTOFFERSEN, L.S., LICENSE NO. 15770
40 MADELINE DRIVE, RIDGEFIELD, CT 06877
PHONE 203-438-3201