


Second Floor, 162 Danbury Rd, Ridgefield, Ct

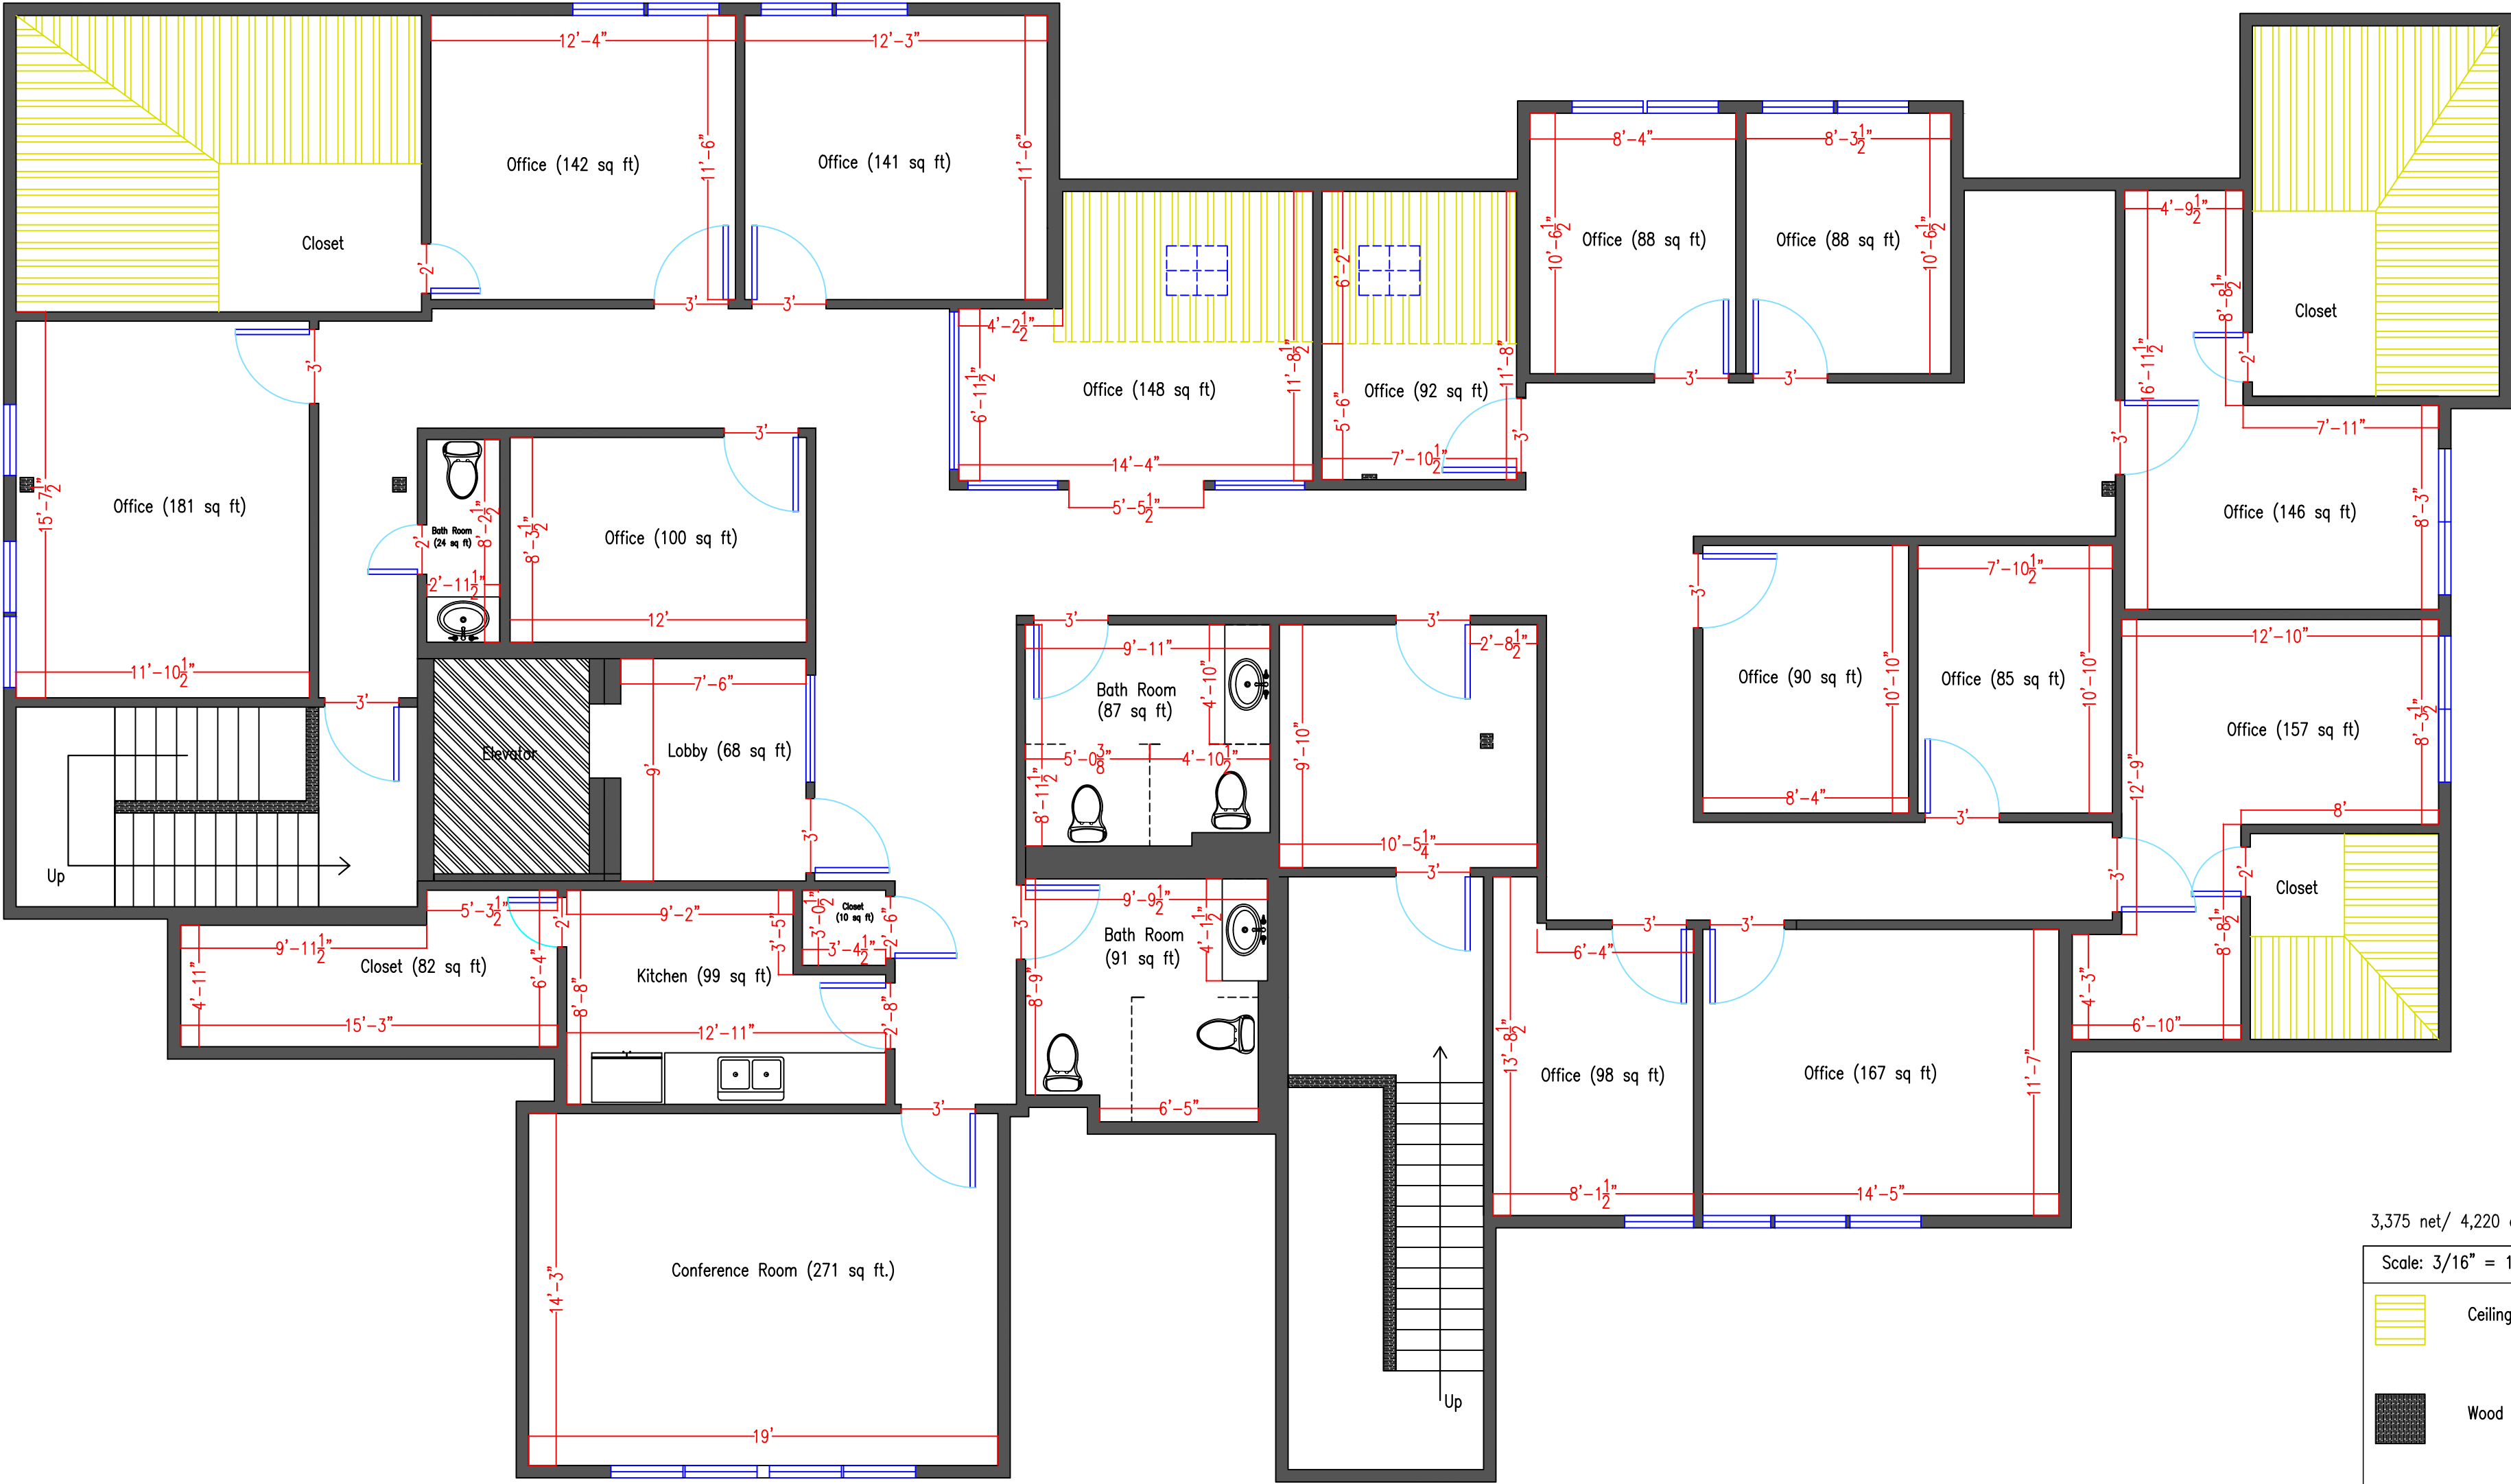

3,375 net/ 4,220 gross sq. ft. (excluding corner closets)

Scale: 3/16" = 1' —

Ceiling slopes downward toward outer walls

Wood support beam/ wood railing

Elevator shaft

Walls

Windows/ glass partitions

Door