

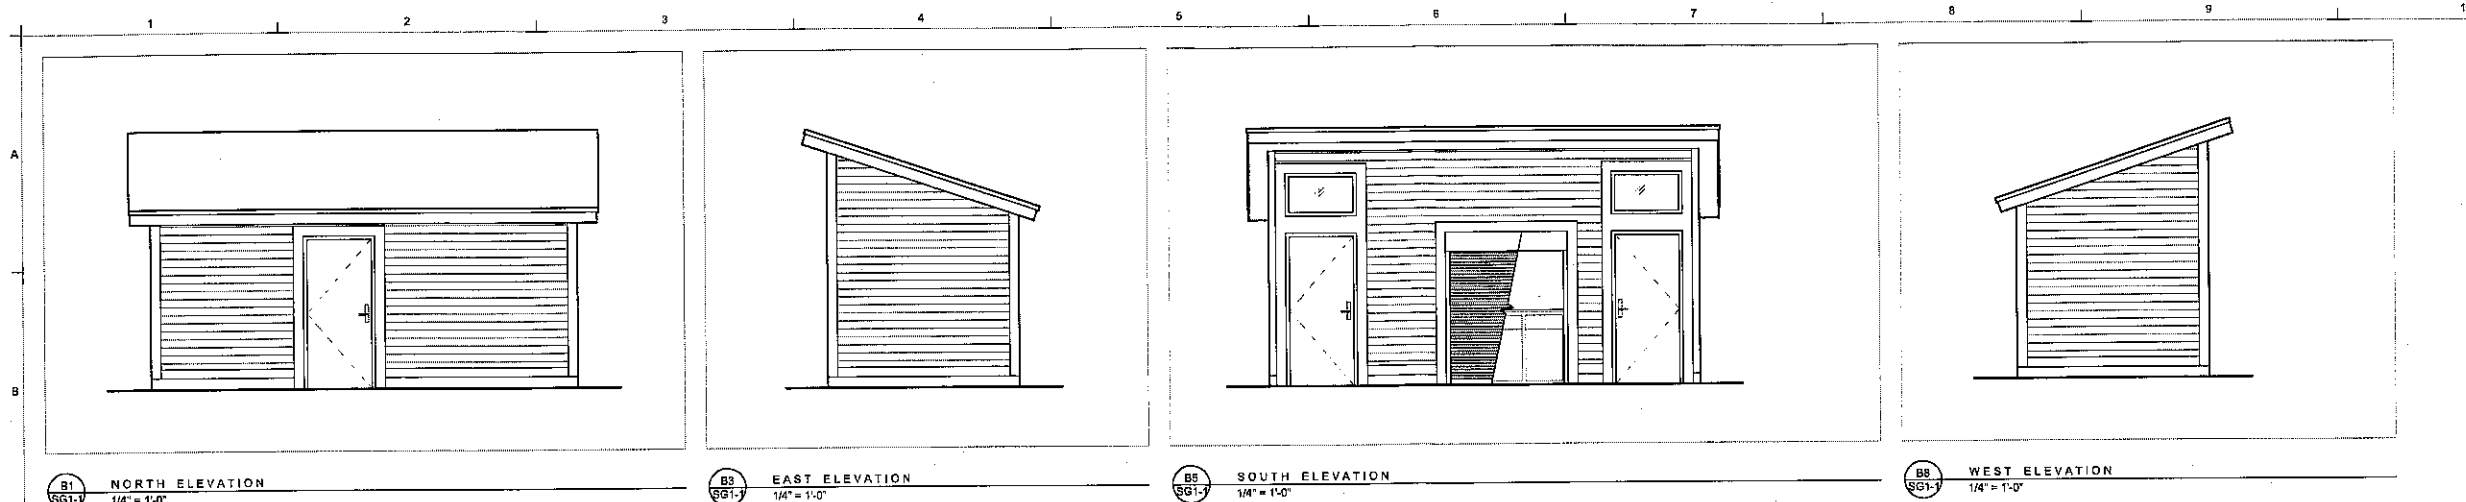
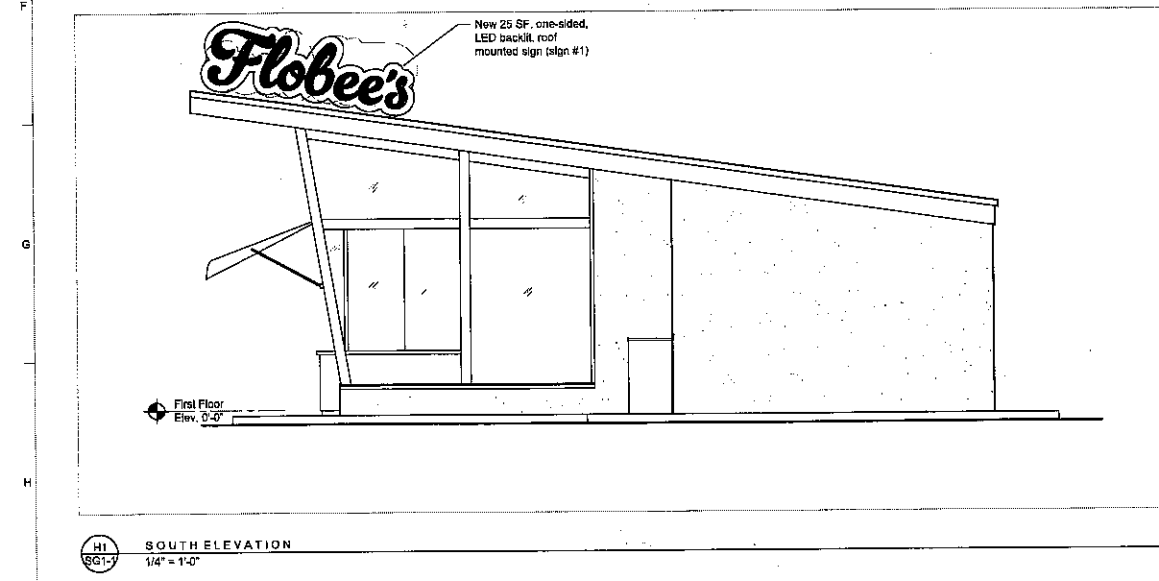


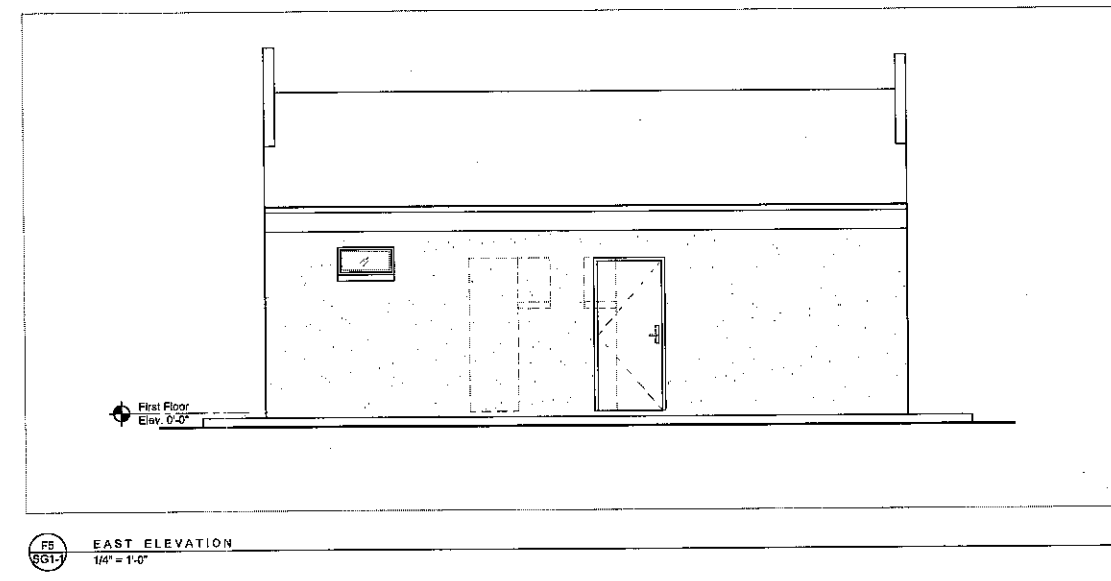

DOYLE|COFFIN
ARCHITECTURE

Doyle Coffin Architecture, LLC
156 Danbury Road
Ridgefield, Connecticut 06877
203 | 431 | 6001
203 | 431 | 9764 fax
info@doylecoffinarchitecture.com
doylecoffinarchitecture.com

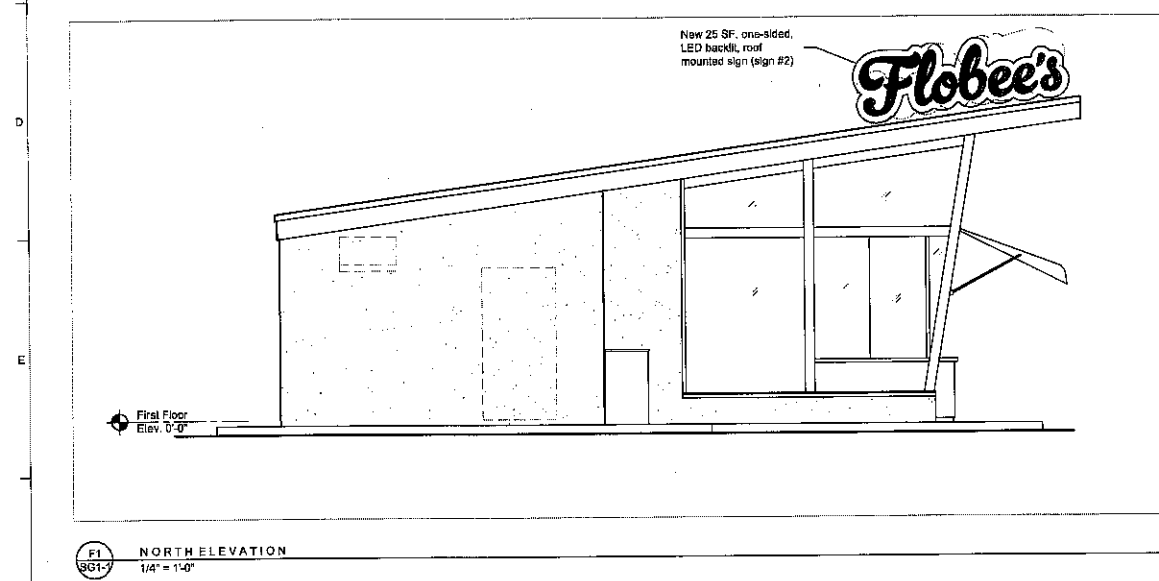

NOTES

ALTERATIONS &
ADDITIONS TO
FLOBEE'S ROADSIDE STAND
680 DANBURY RD
RIDGEFIELD, CT 06877

ISSUED	06/28/24
REVISIONS	

PRINCIPAL	PTC	P.A.	EEF
JOB NUMBER	1081	SCALE	AS NOTED

SIGNAGE
EXTERIOR
ELEVATIONS

© DOYLE COFFIN ARCHITECTURE, LLC 2024

SHEET
SG1-1