


D1
A-1
SUNROOM PLAN - PROPOSED
1/4" = 1'-0"



H1
A-1
TERRACE PLAN - EXISTING
1/4" = 1'-0"

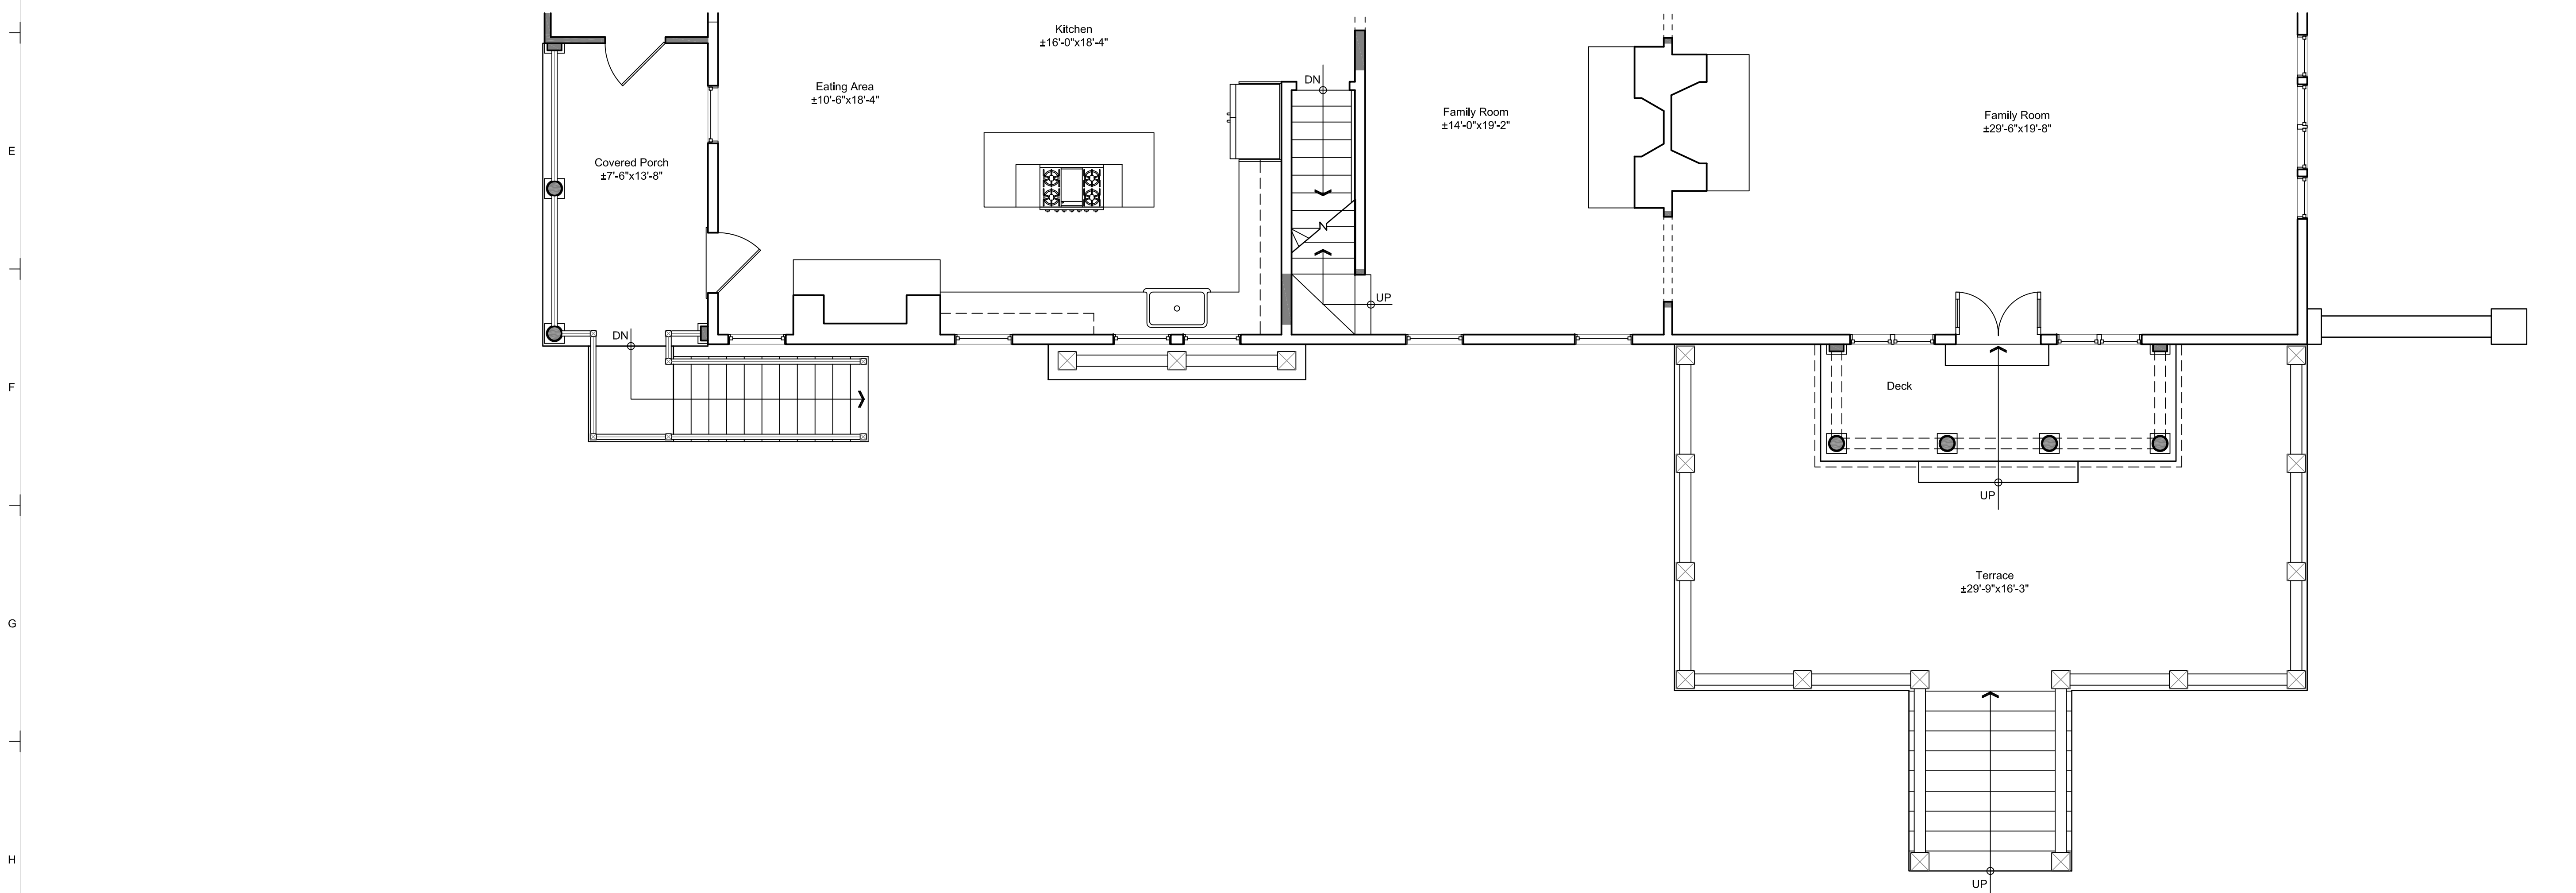

**DOYLE|COFFIN
ARCHITECTURE**

Doyle Coffin Architecture, LLC
158 Danbury Road
Ridgefield, Connecticut 06877
203|431|6001
203|431|9764 fax
info@doylecoffinarchitecture.com
doylecoffinarchitecture.com

NOTES

Smoke detectors are required: in each sleeping room; outside each separate sleeping area in the immediate vicinity of the bedrooms; at all stories of the dwelling, including the basement. All smoke detectors to be interconnected such that one detector will activate all building alarms. Smoke detectors shall be powered from the building wiring and a battery back-up.

Carbon Monoxide Detectors are required outside each separate sleeping area in the immediate vicinity of the bedrooms. All CO Detectors to be interconnected such that one detector will activate all building alarms. CO Detectors shall be powered from the building wiring and a battery back-up.

**ALTERATIONS &
ADDITIONS TO
THE RESIDENCE AT**

188 MAIN STREET
RIDGEFIELD, CT 06877

ISSUED REVISIONS	02/10/21
------------------	----------

PRINCIPAL PTC P.A. EEF

**CONSTRUCTION DOCUMENTS
FIRST FLOOR
PLAN**

© DOYLE COFFIN ARCHITECTURE, LLC 2021

SHEET	A-1
-------	------------



**DOYLE|COFFIN
ARCHITECTURE**

Doyle Coffin Architecture, LLC
158 Danbury Road
Ridgefield, Connecticut 06877
203|431|6001
203|431|9764 fax
info@doylecoffinarchitecture.com
doylecoffinarchitecture.com

NOTES

**ALTERATIONS &
ADDITIONS TO
THE RESIDENCE AT**

**188 MAIN STREET
RIDGEFIELD, CT 06877**

ISSUED REVISIONS 02/10/21

PRINCIPAL PTC P.A. ATB/EEF

CONSTRUCTION DOCUMENTS

ELEVATIONS

© DOYLE COFFIN ARCHITECTURE, LLC 2021

SHEET

A-2



C1 NORTH ELEVATION - PROPOSED
1/8" = 1'-0"



C6 EAST ELEVATION - PROPOSED
1/8" = 1'-0"



F1 SOUTH ELEVATION - EXISTING
1/8" = 1'-0"



F6 WEST ELEVATION - EXISTING
1/8" = 1'-0"