


Main Level

EXISTING  
PLAN


DINING ROOM  
15'-6" x 13'-5"

BEDROOM  
15'-6" x 13'-5"

2 CAR GARAGE  
27' x 21'

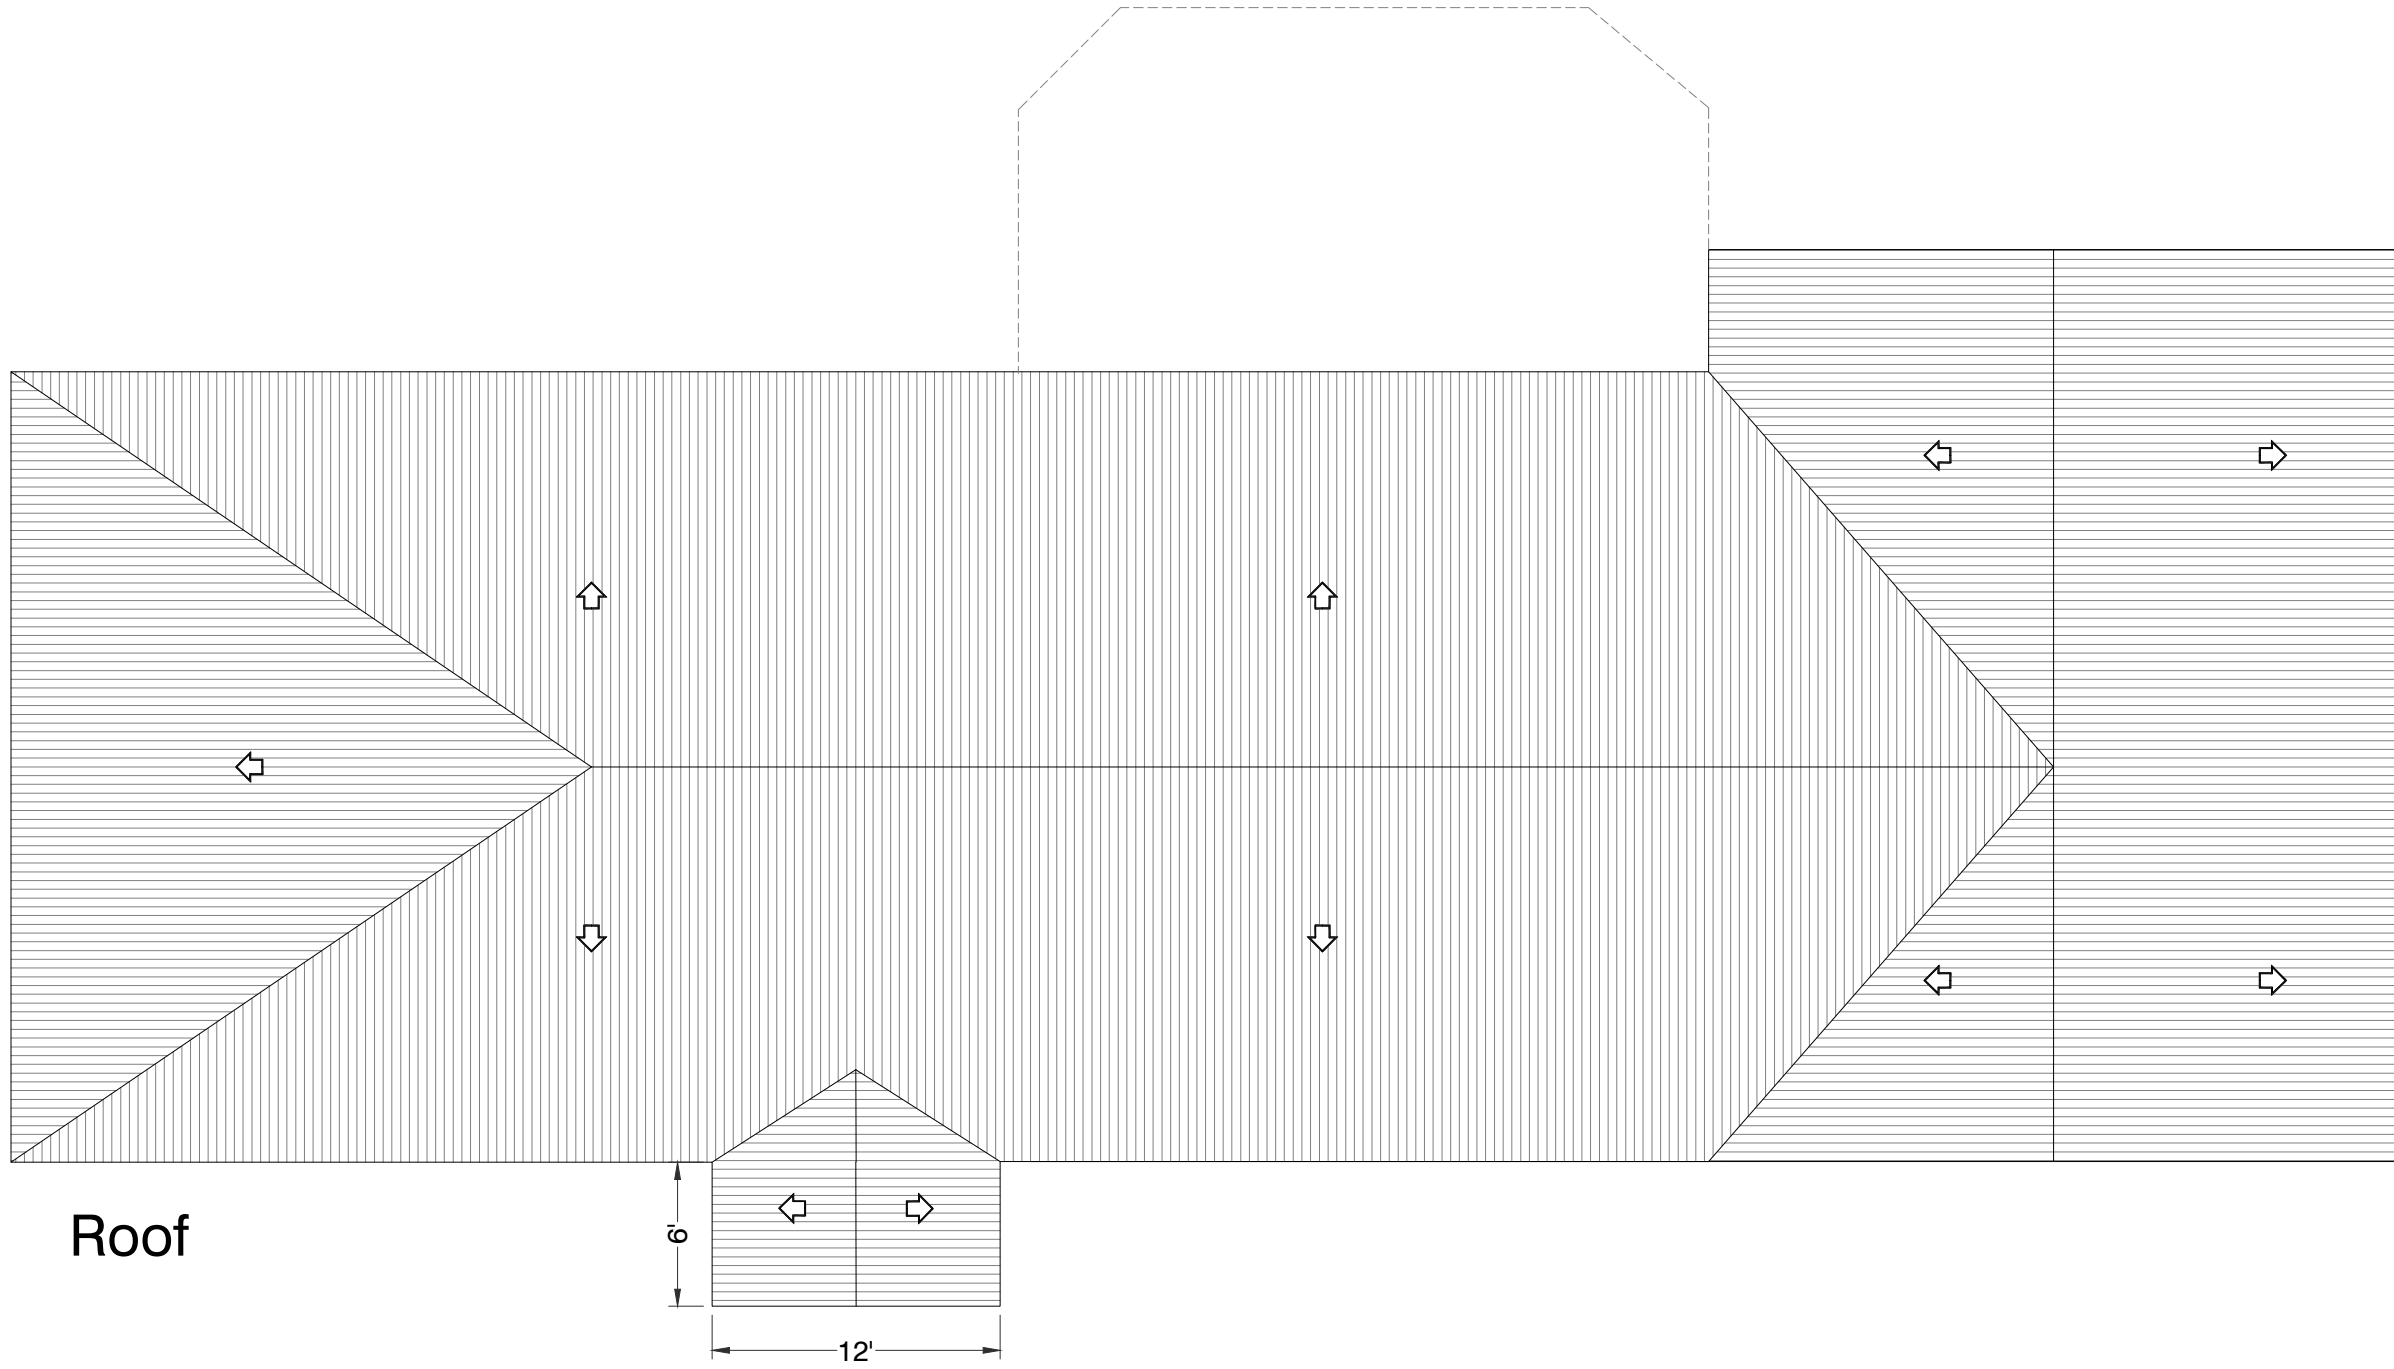


Roof

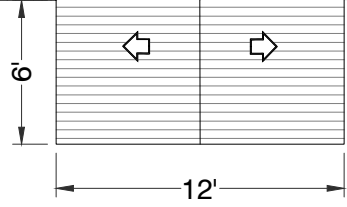




FRONT

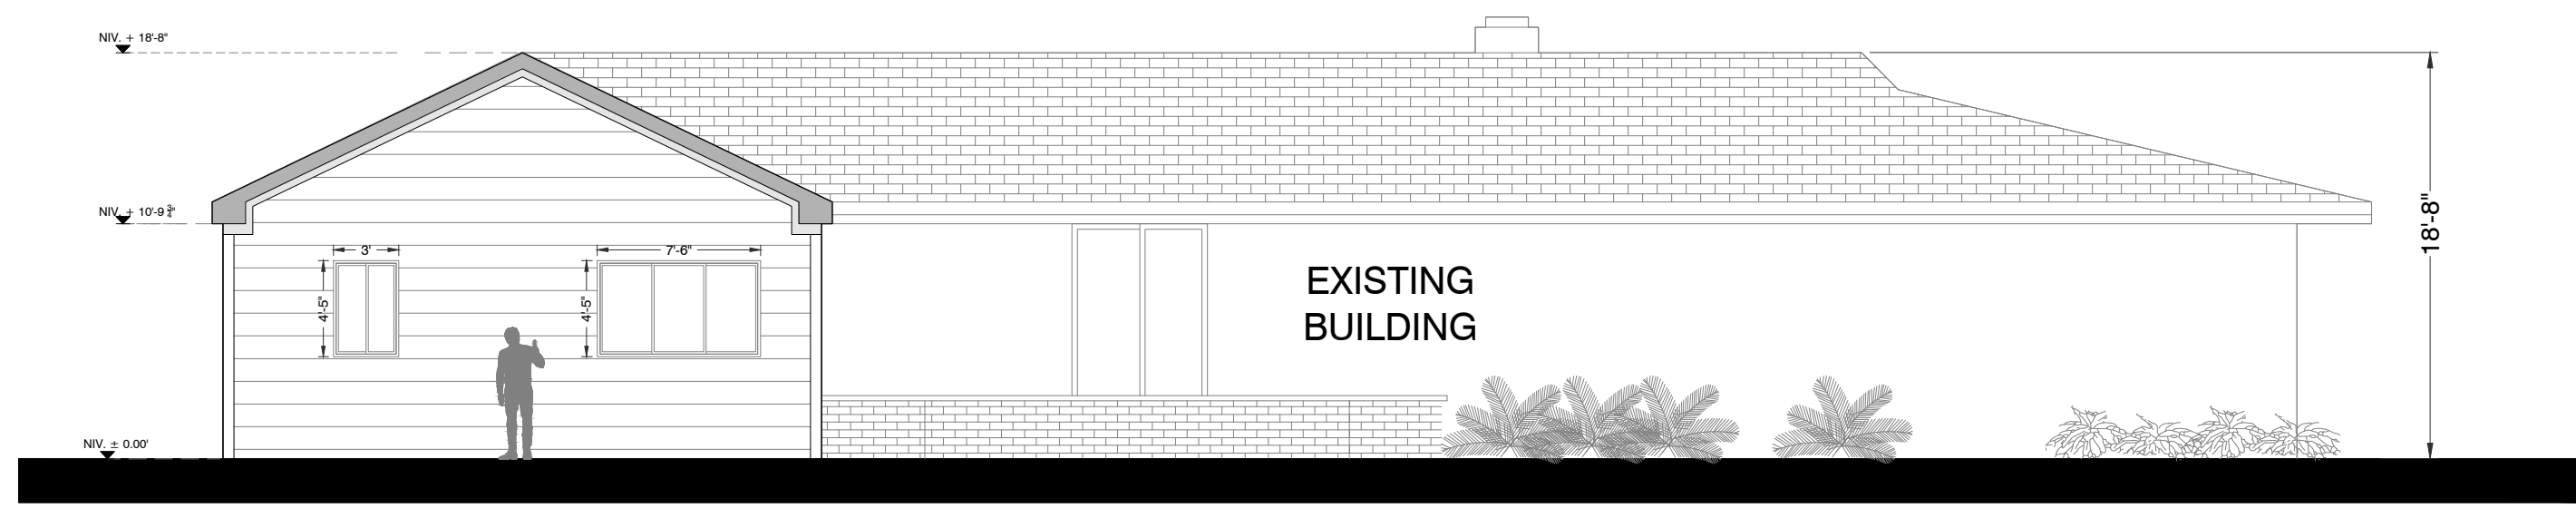

BACK

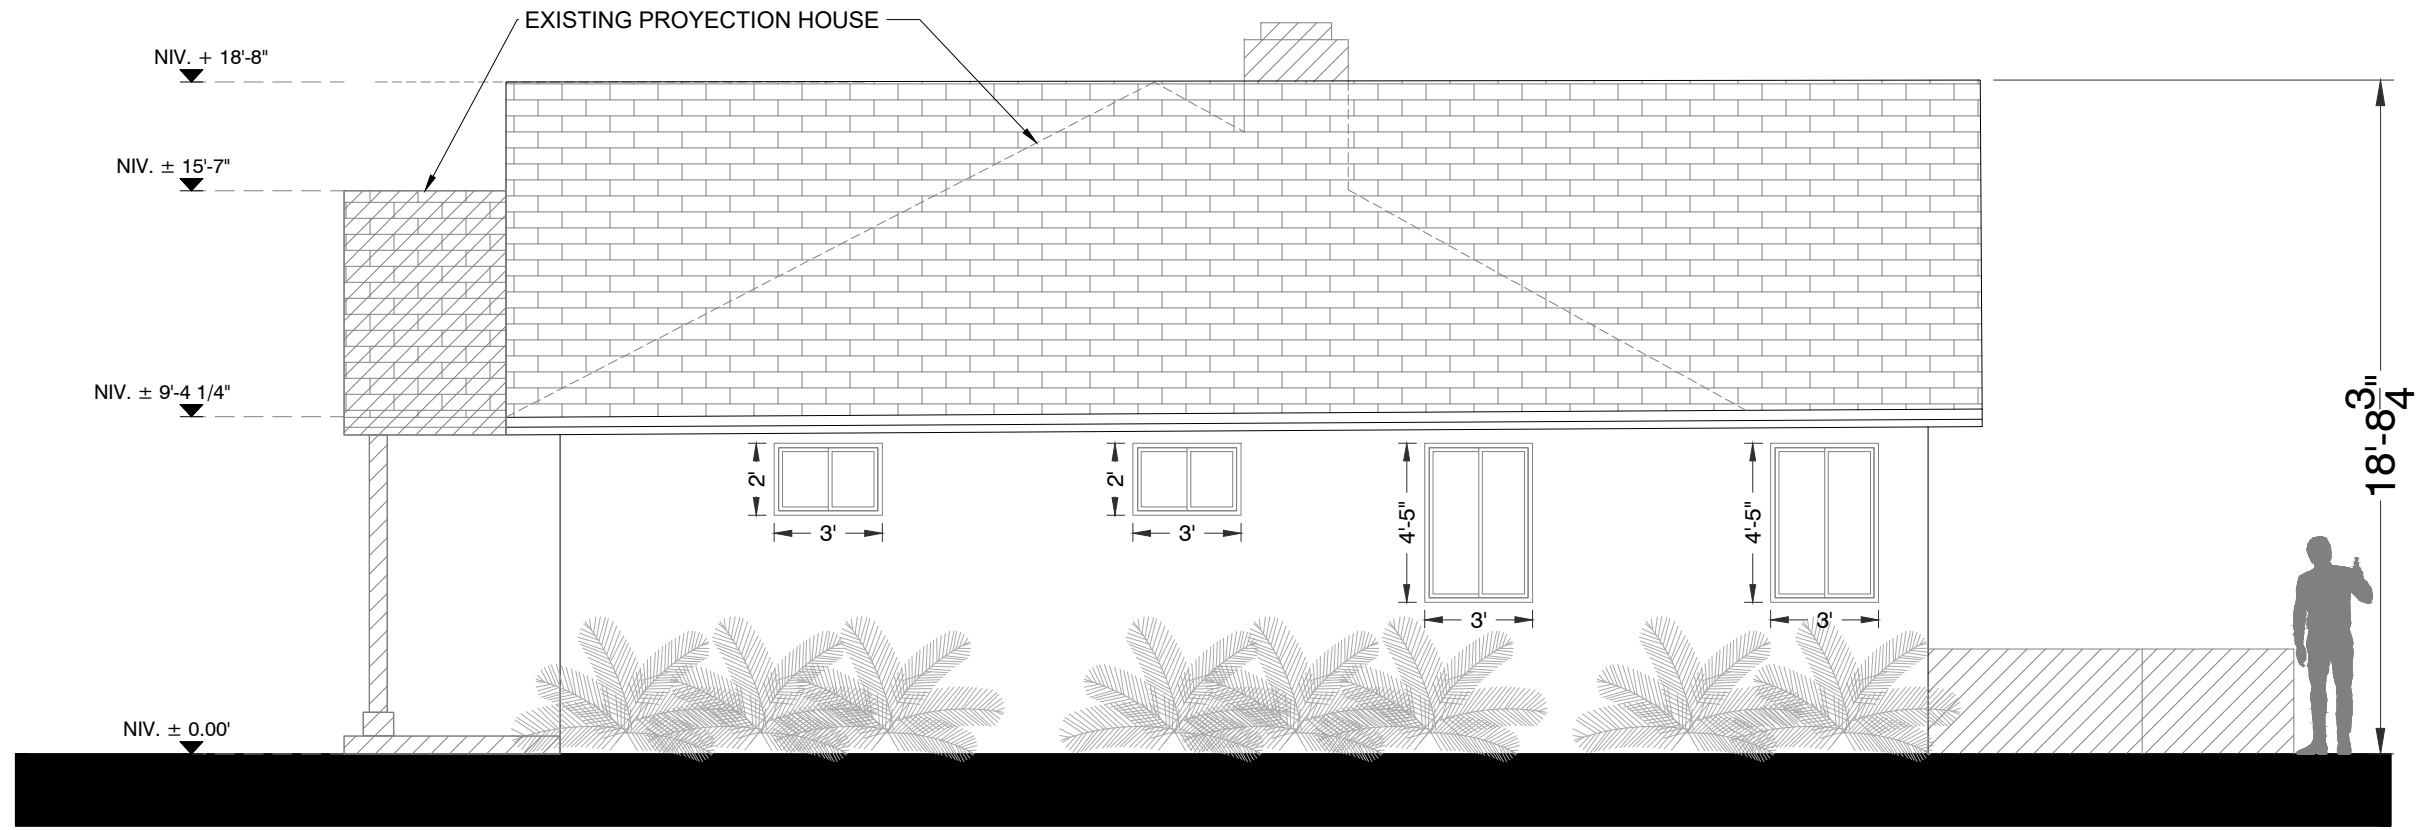

**RIGHT SIDE**