


**EXISTING GARAGE PLAN**

SCALE: 1/8"=1'-0"


**NO CHANGE TO FOOT PRINT**

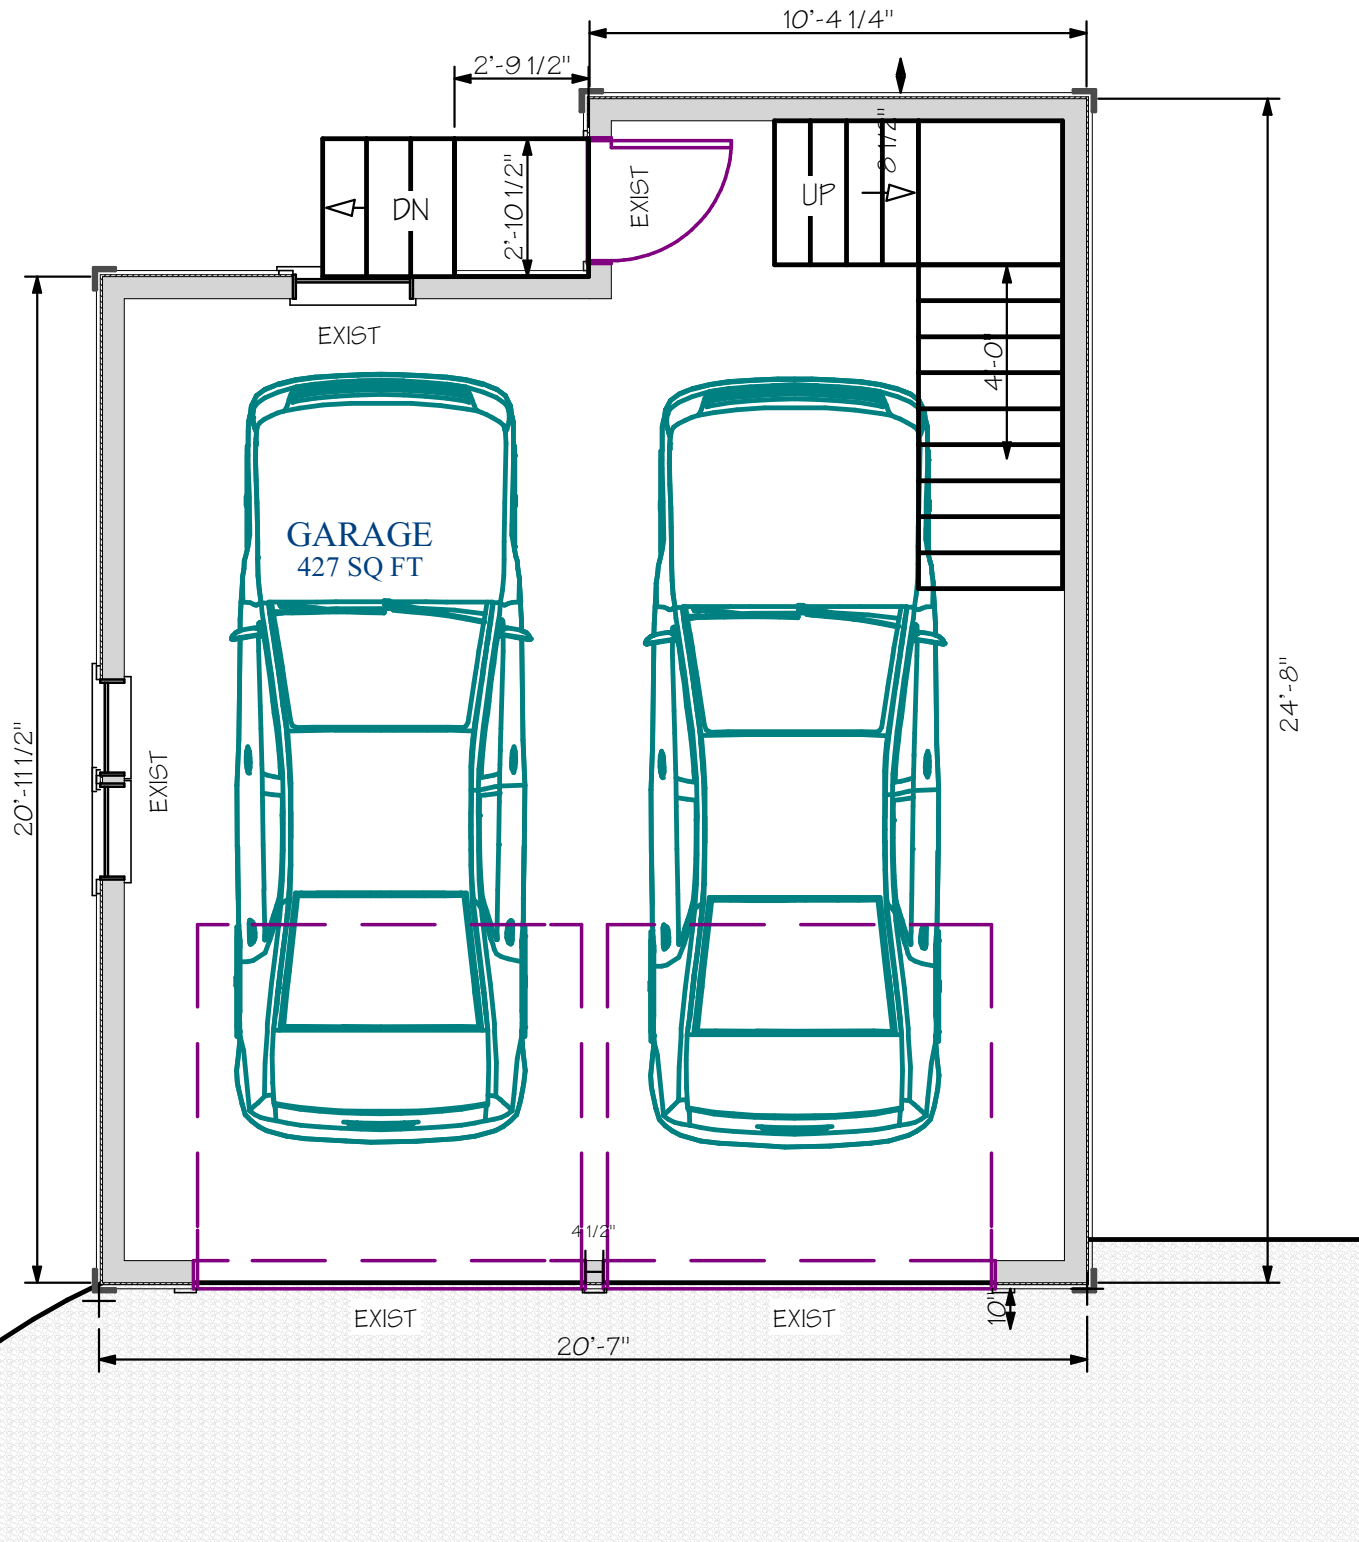


**PROPOSED GARAGE PLAN**

SCALE: 1/4"=1'-0"

PRELIMINARY CONCEPT DRAWING  
NOT FOR CONSTRUCTION

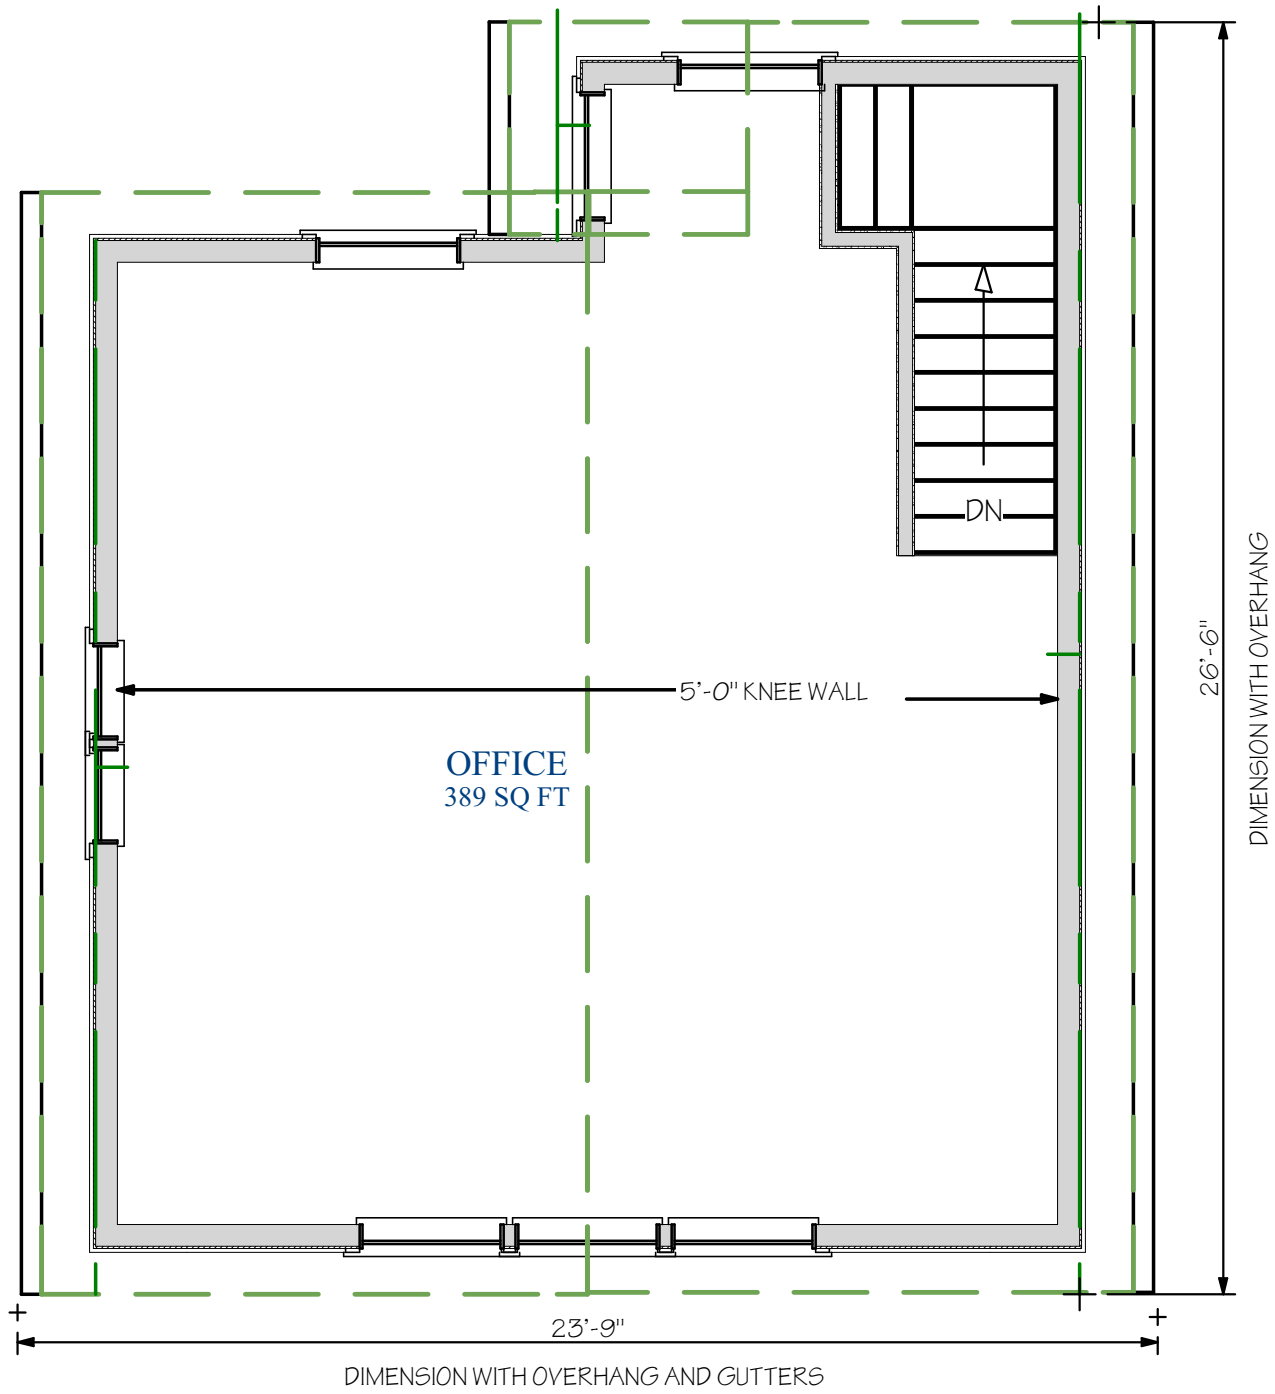

**PROPOSED OFFICE PLAN**  
SCALE: 1/4"=1'-0"

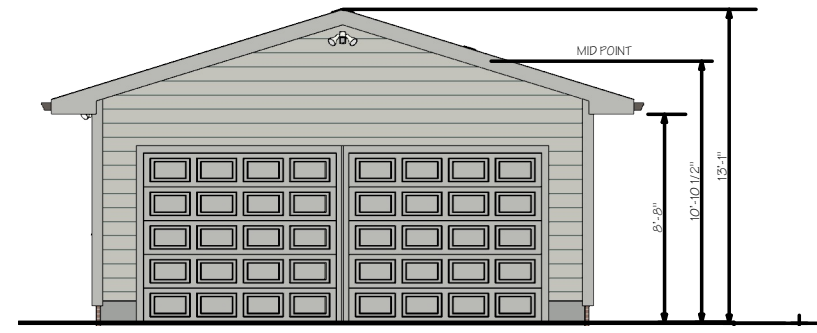

**EXIST. FRONT ELEVATION**  
SCALE: 1/8"=1'-0"



**PROPOSED FRONT ELEVATION**  
SCALE: 1/8"=1'-0"



**FRONT - LEFT VIEW**



**FRONT - RIGHT VIEW**




**REAR VIEW**

PRELIMINARY CONCEPT DRAWING  
NOT FOR CONSTRUCTION







**EXIST. LEFT ELEVATION**  
SCALE: 1/8"=1'-0"

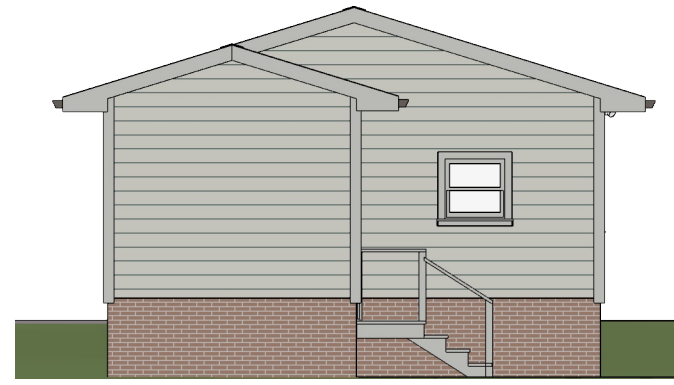


**EXIST. REAR ELEVATION**  
SCALE: 1/8"=1'-0"

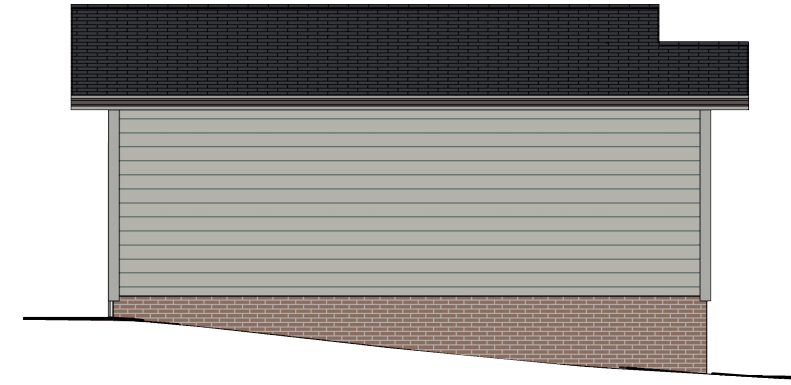


**EXIST. RIGHT ELEVATION**  
SCALE: 1/8"=1'-0"

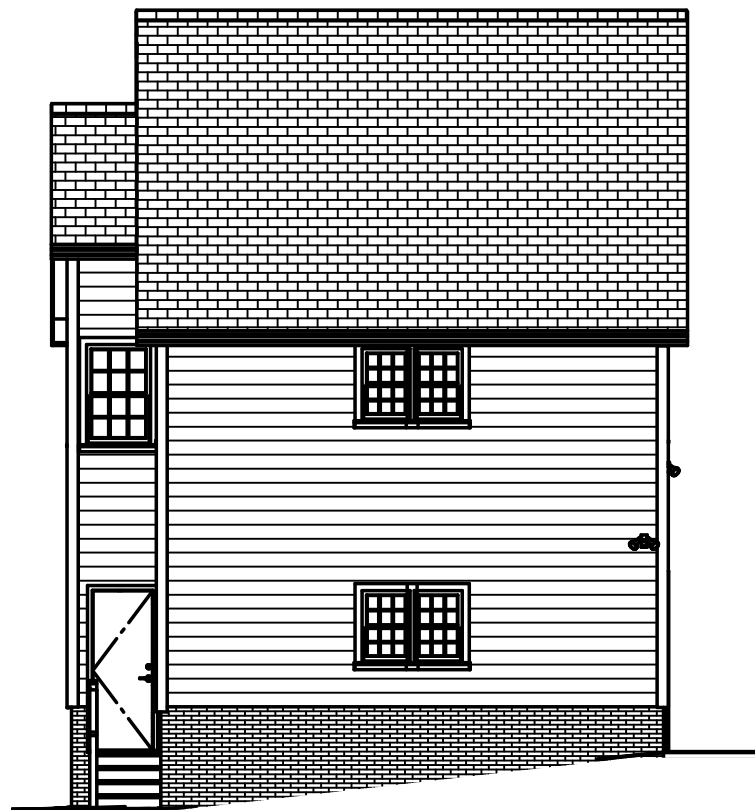

**PROPOSED LEFT ELEVATION**  
SCALE: 1/8"=1'-0"

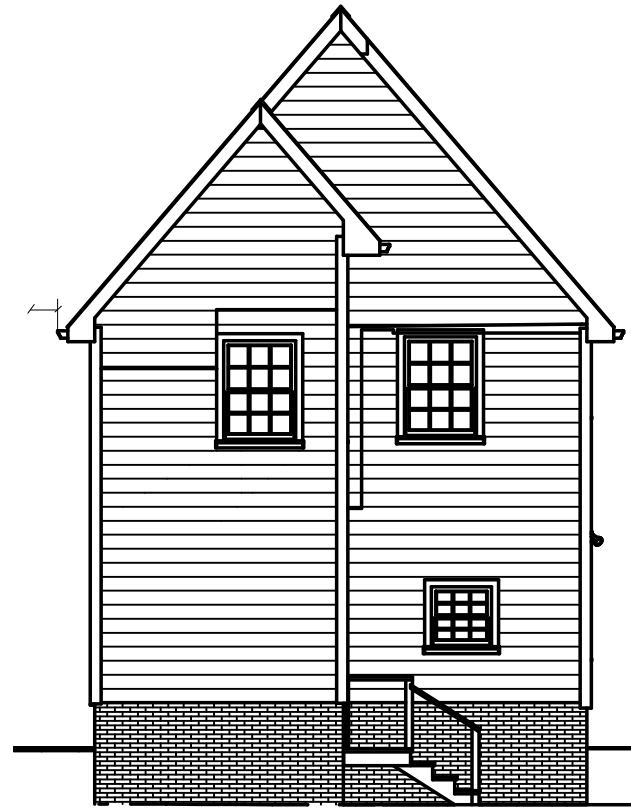

**PROPOSED REAR ELEVATION**  
SCALE: 1/8"=1'-0"

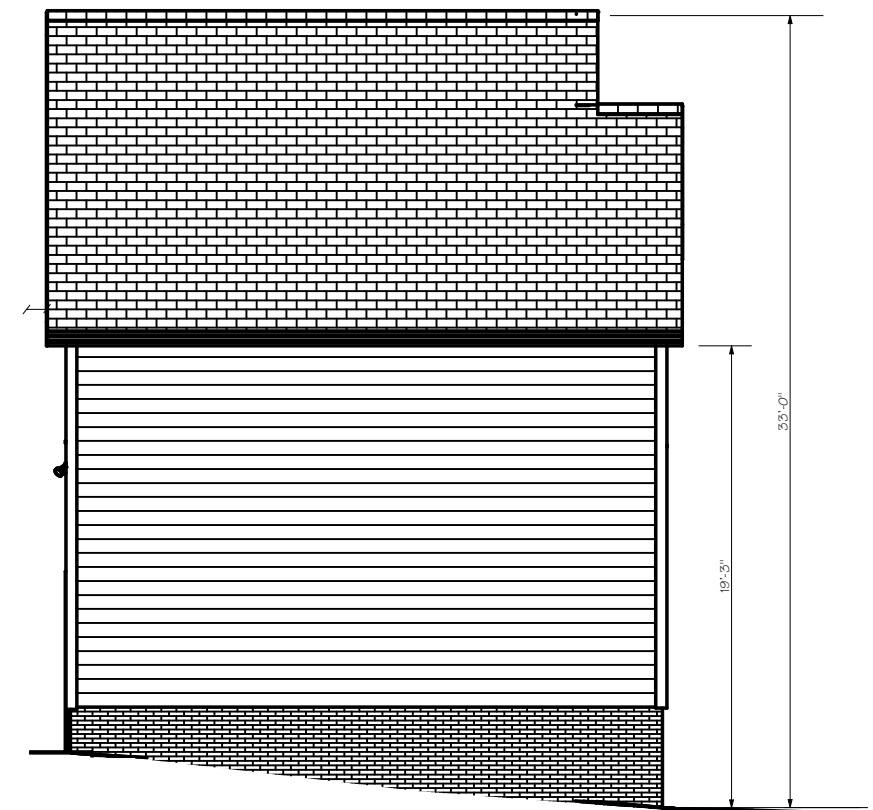

**PROPOSED RIGHT ELEVATION**  
SCALE: 1/8"=1'-0"

PRELIMINARY CONCEPT DRAWING  
NOT FOR CONSTRUCTION