



MACMILLAN ARCHITECTS
 18 BOULDER HILL ROAD
 RIDGEFIELD, CT 06877
 203-431-3329

Notes:
 1. All drawings and written material constitute original work of the architect and may not be duplicated, used or disclosed without the written consent of the architect.
 2. Do not scale drawings
 3. All dimensions given are to face of stud or other material unless otherwise noted.

ISSUES AND REVISIONS:

PROJECT NO: 2110


PROJECT:
 CARPORT
 341 WILTON ROAD EAST
 RIDGEFIELD, CT

SEAL:

TITLE:
 SITE SKETCH

DRAWING NO:
SK-1

ASSESSORS MAP E-17 LOT 157
 341 WILTON ROAD EAST

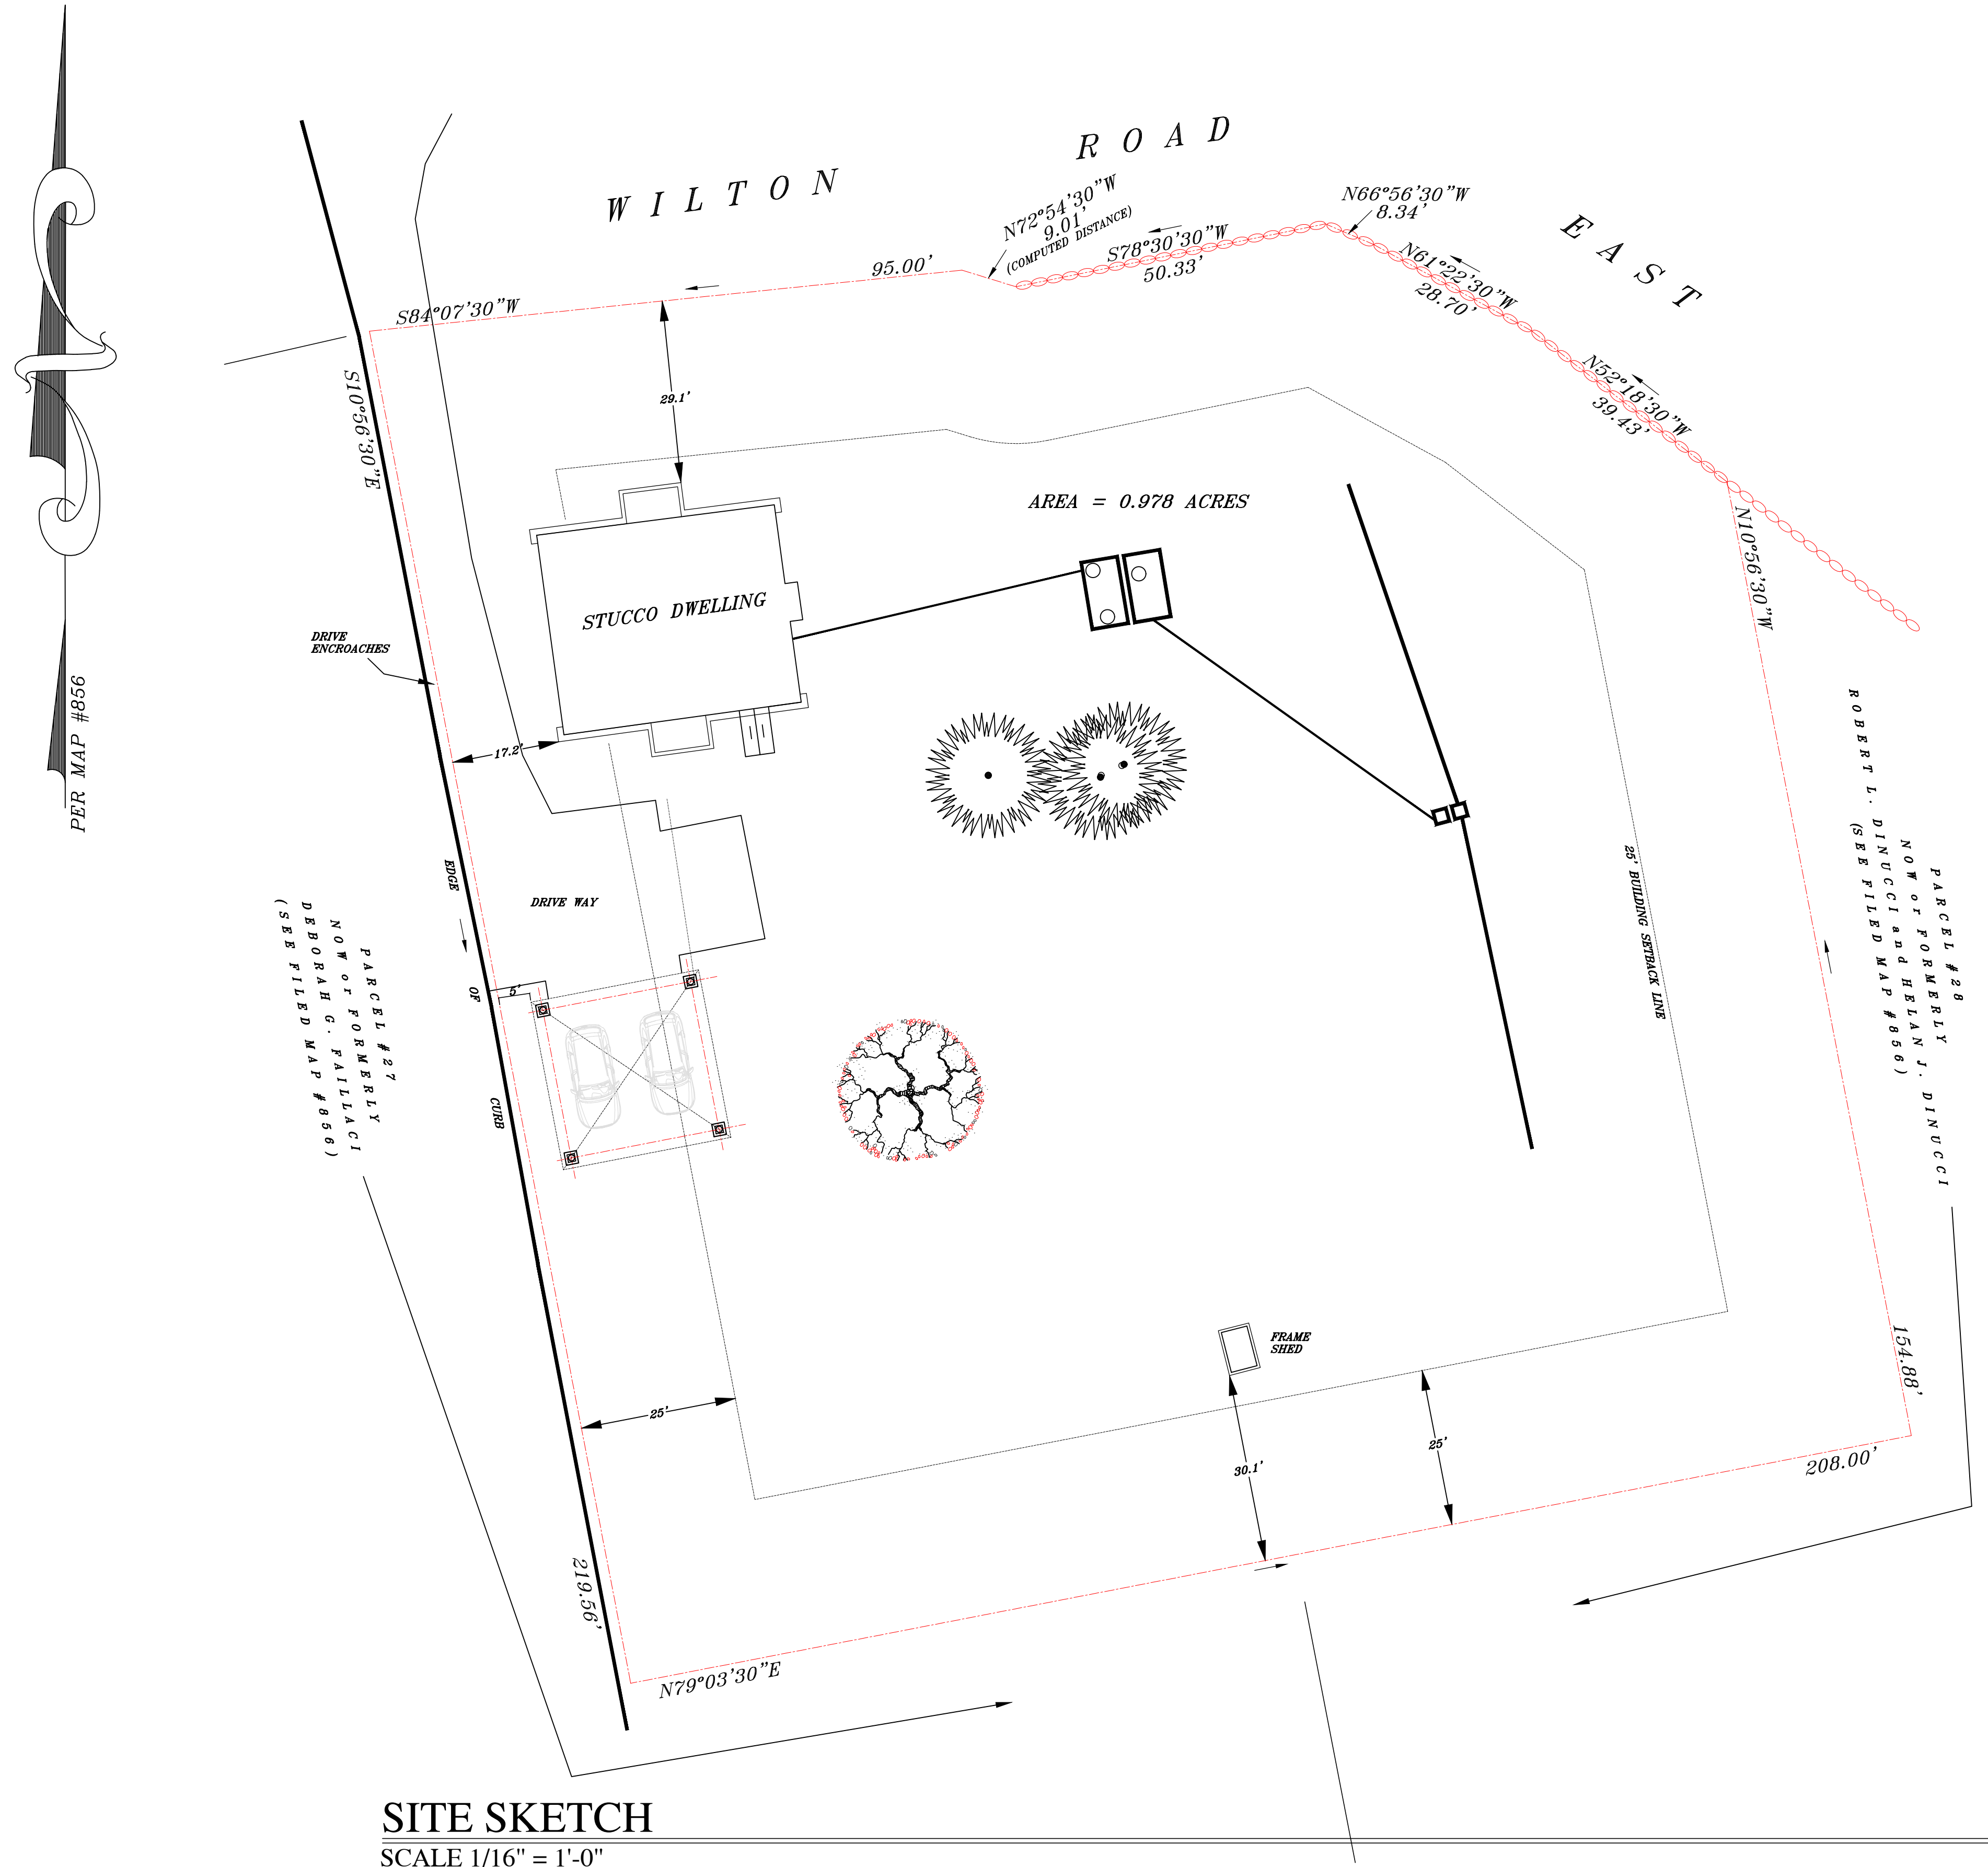

SITE SKETCH
 SCALE 1/16" = 1'-0"