


MARCH - MELENDEZ RESIDENCE
351 MAIN STREET RIDGEFIELD, CT
LANDSCAPE PLAN

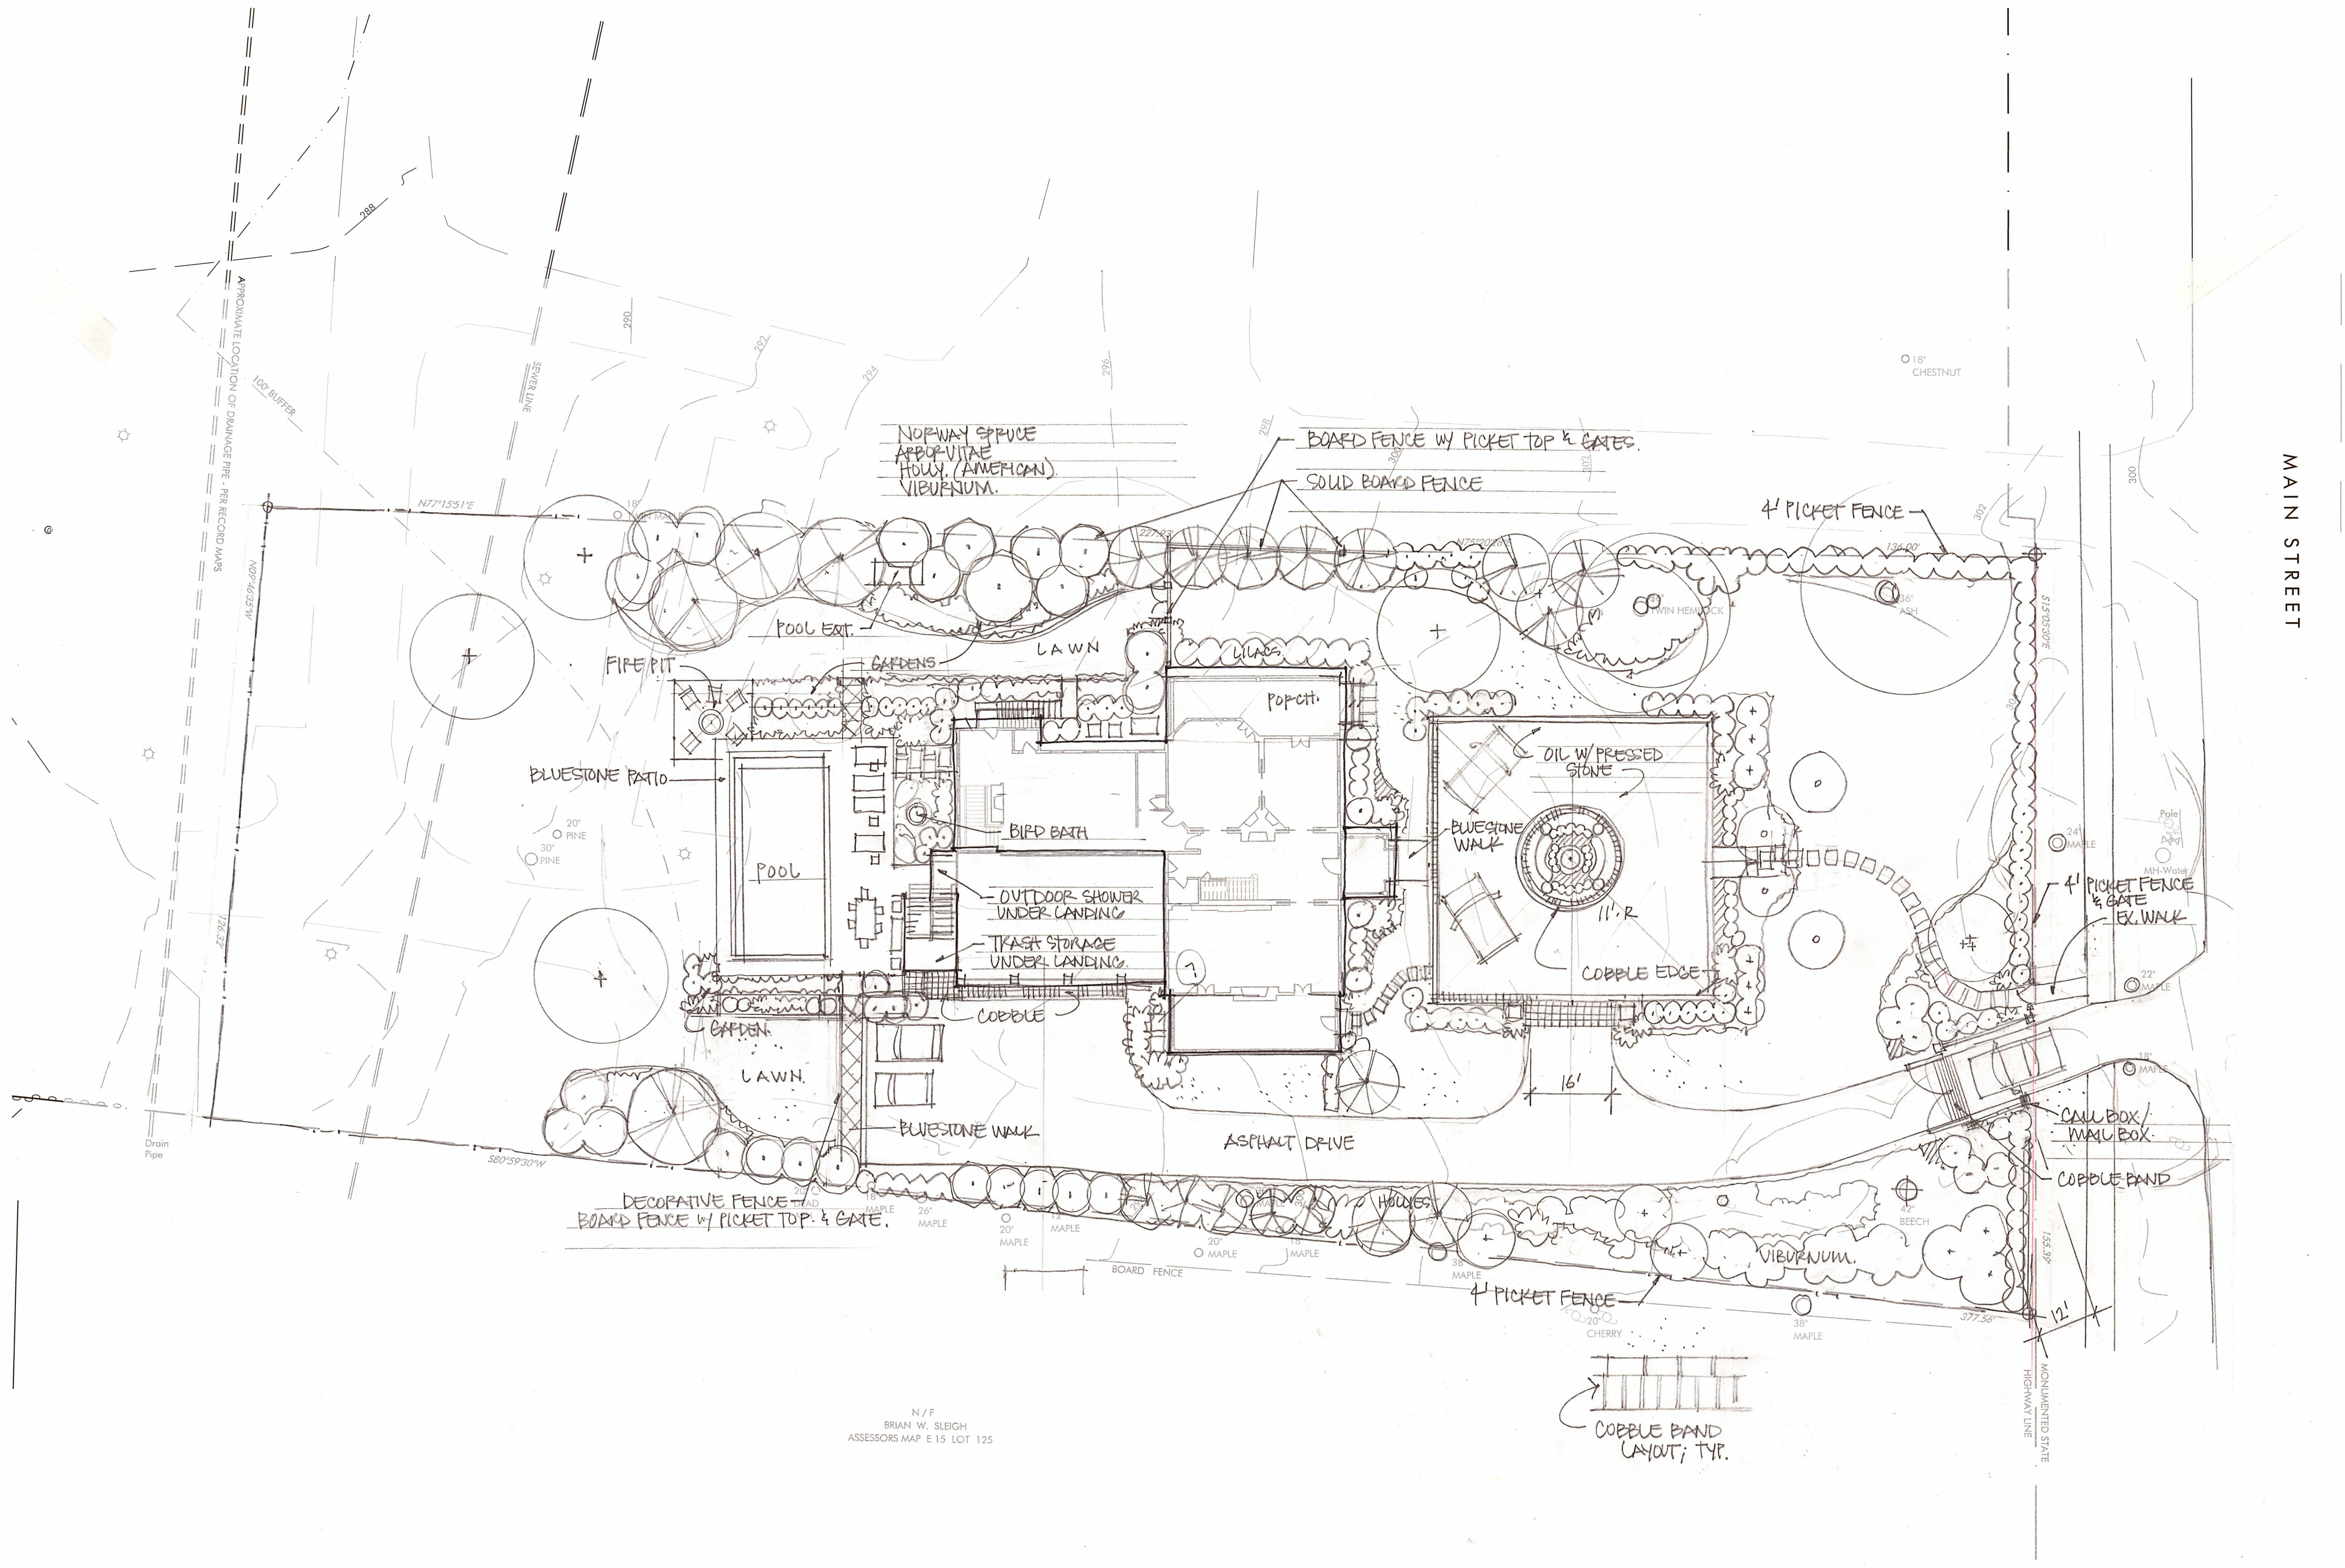

PROJ. NO.:
DATE: JULY 2021
SCALE: 1" = 16'-0"
DRAWN:
CHECKED: SO
REVISIONS

