



MACMILLAN ARCHITECTS
 18 BOULDER HILL ROAD
 RIDGEFIELD, CT 06877
 203-431-3329

- Notes:**
1. All drawings and written material constitute original work of the architect and may not be duplicated, used or disclosed without the written consent of the architect.
 2. Do not scale drawings
 3. All dimensions given are to face of stud or other material unless otherwise noted.

ISSUES AND REVISIONS:


PROJECT NO: 2130

PROJECT:
 MCGUIRE RESIDENCE
 19 MADELINE DRIVE
 RIDGEFIELD, CT

SEAL:

TITLE:
 DECK PLANS

DRAWING NO:
A-100

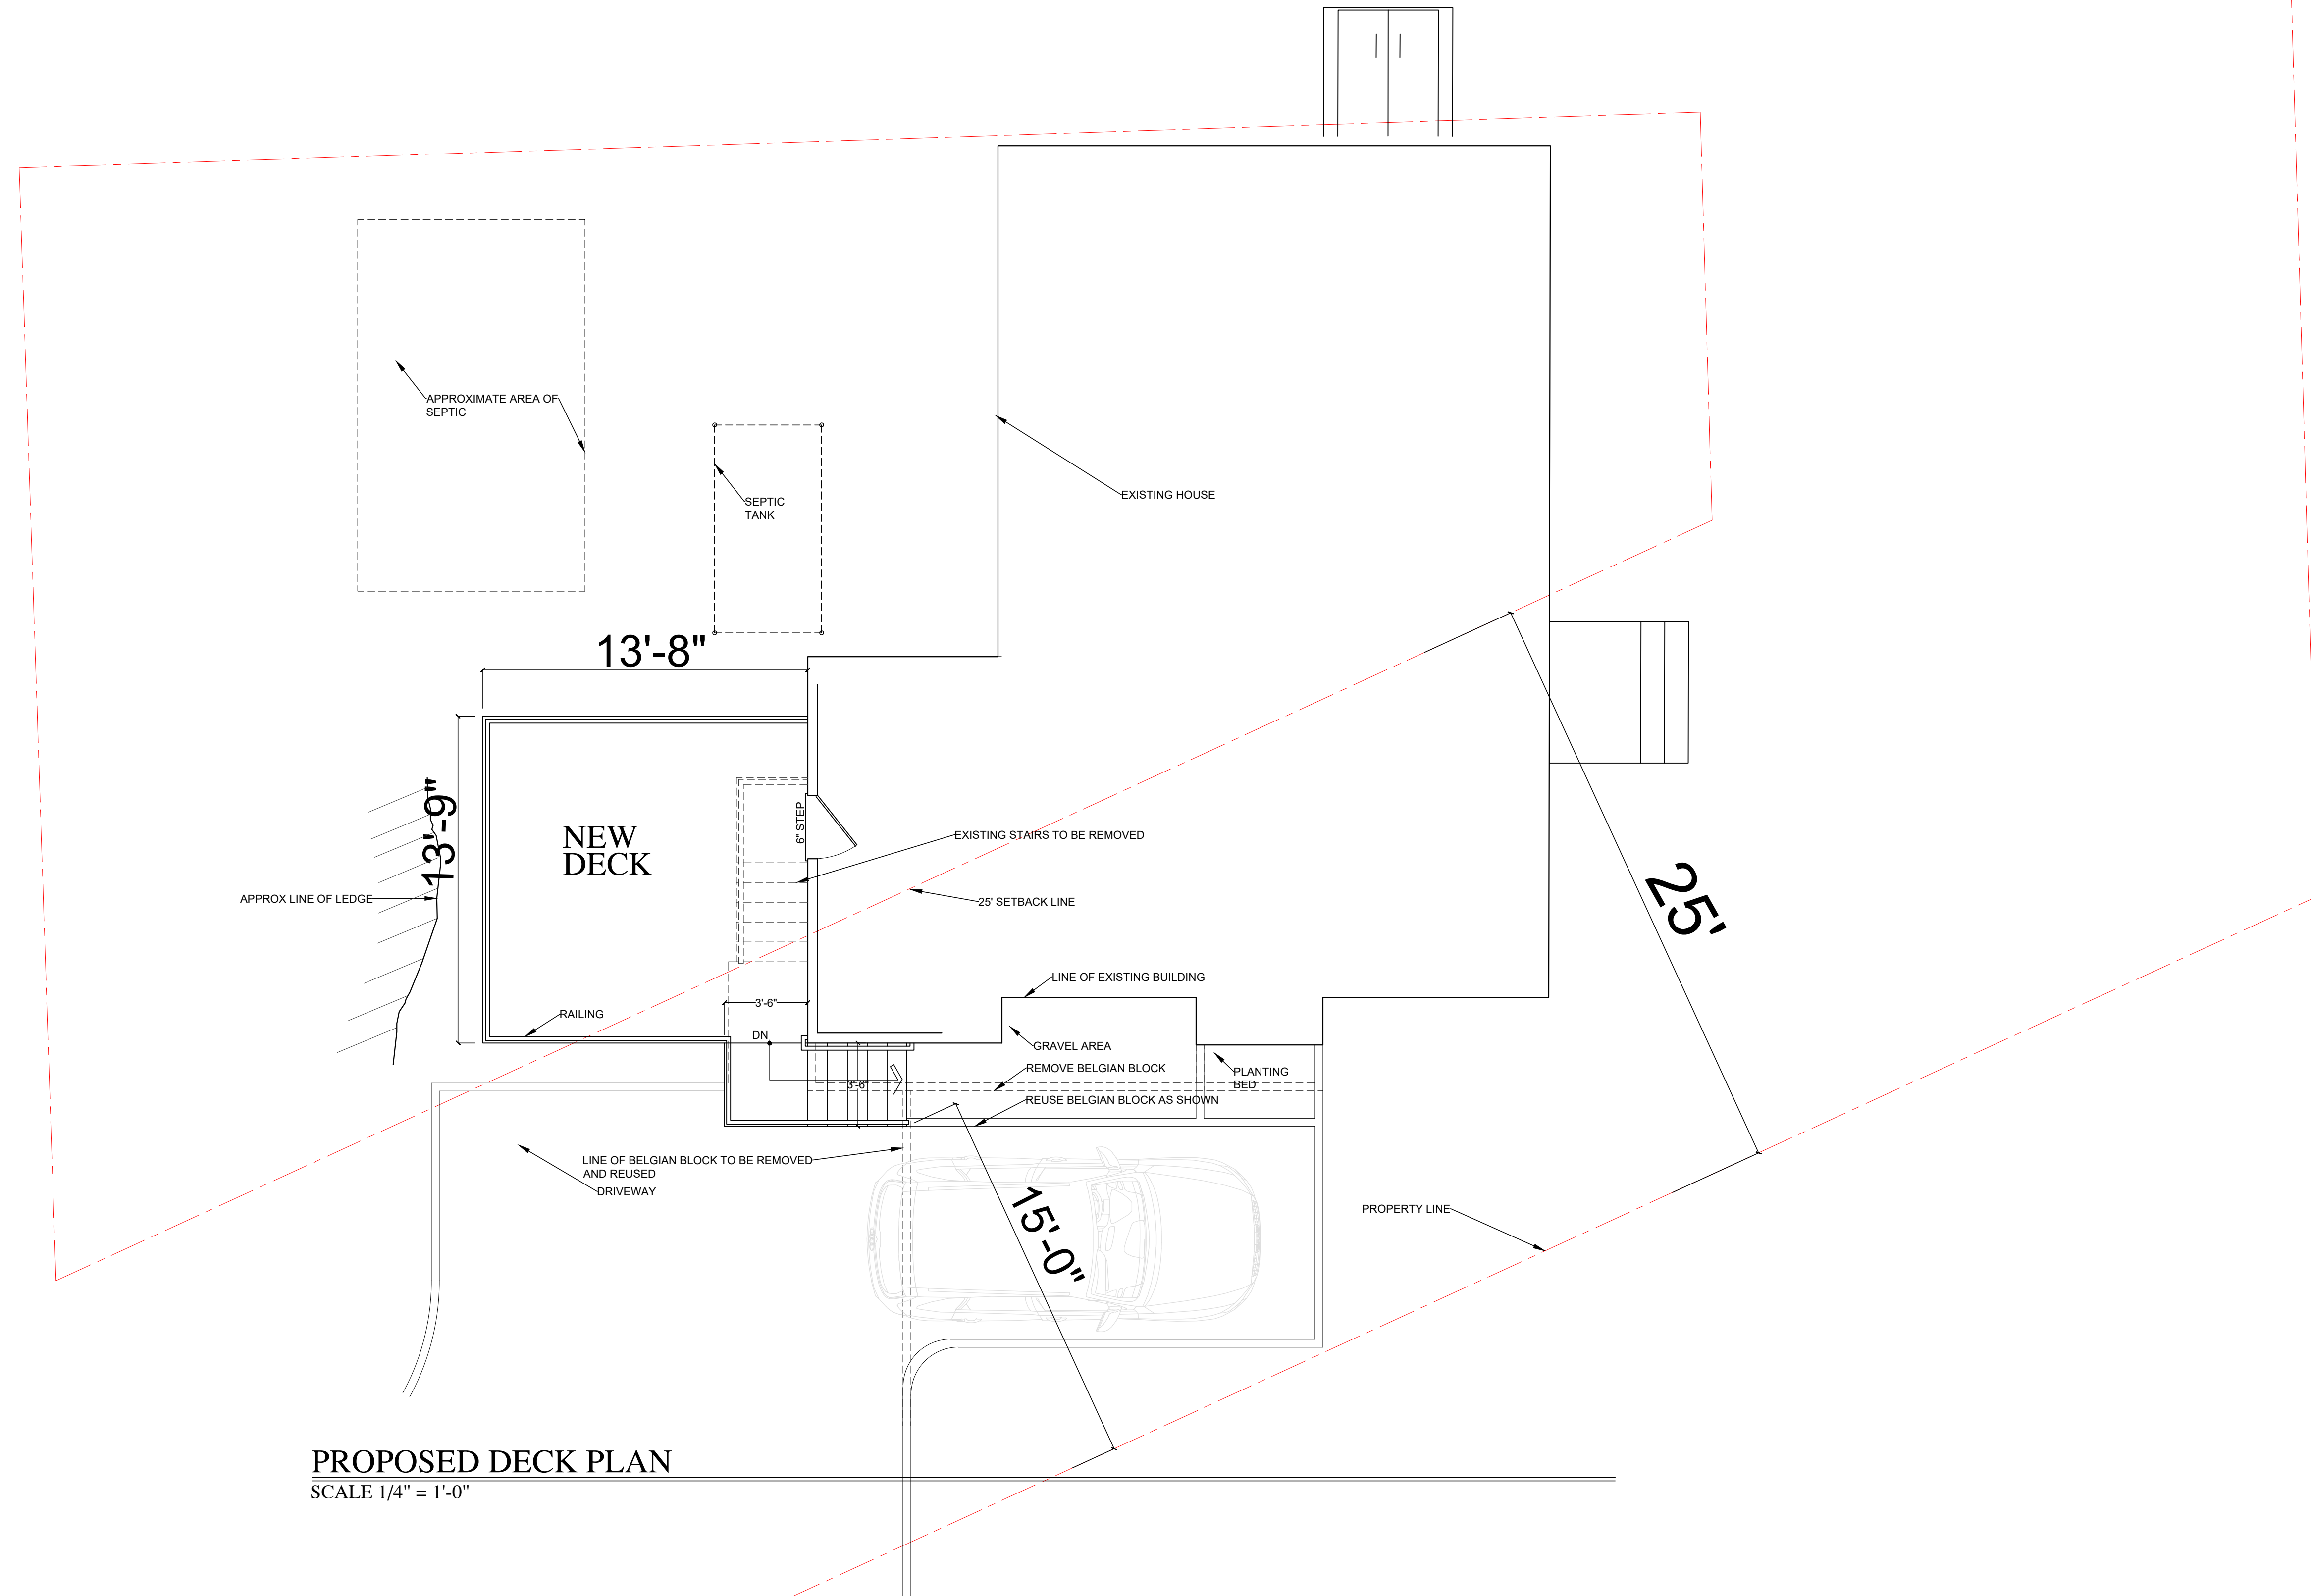

PROPOSED DECK PLAN
 SCALE 1/4" = 1'-0"