

NOW OR FORMERLY  
LISETTE VOORHEES


NOW OR FORMERLY  
STEPHEN MAYDAN  
and  
LISETTE VOORHEES

NOW OR FORMERLY  
POUND STREET LLC.

NOW OR FORMERLY  
STEPHANIE FAGAN

NOW OR FORMERLY  
THOMAS R. JONES  
and  
VIRGINIA M. JONES

NEW STREET

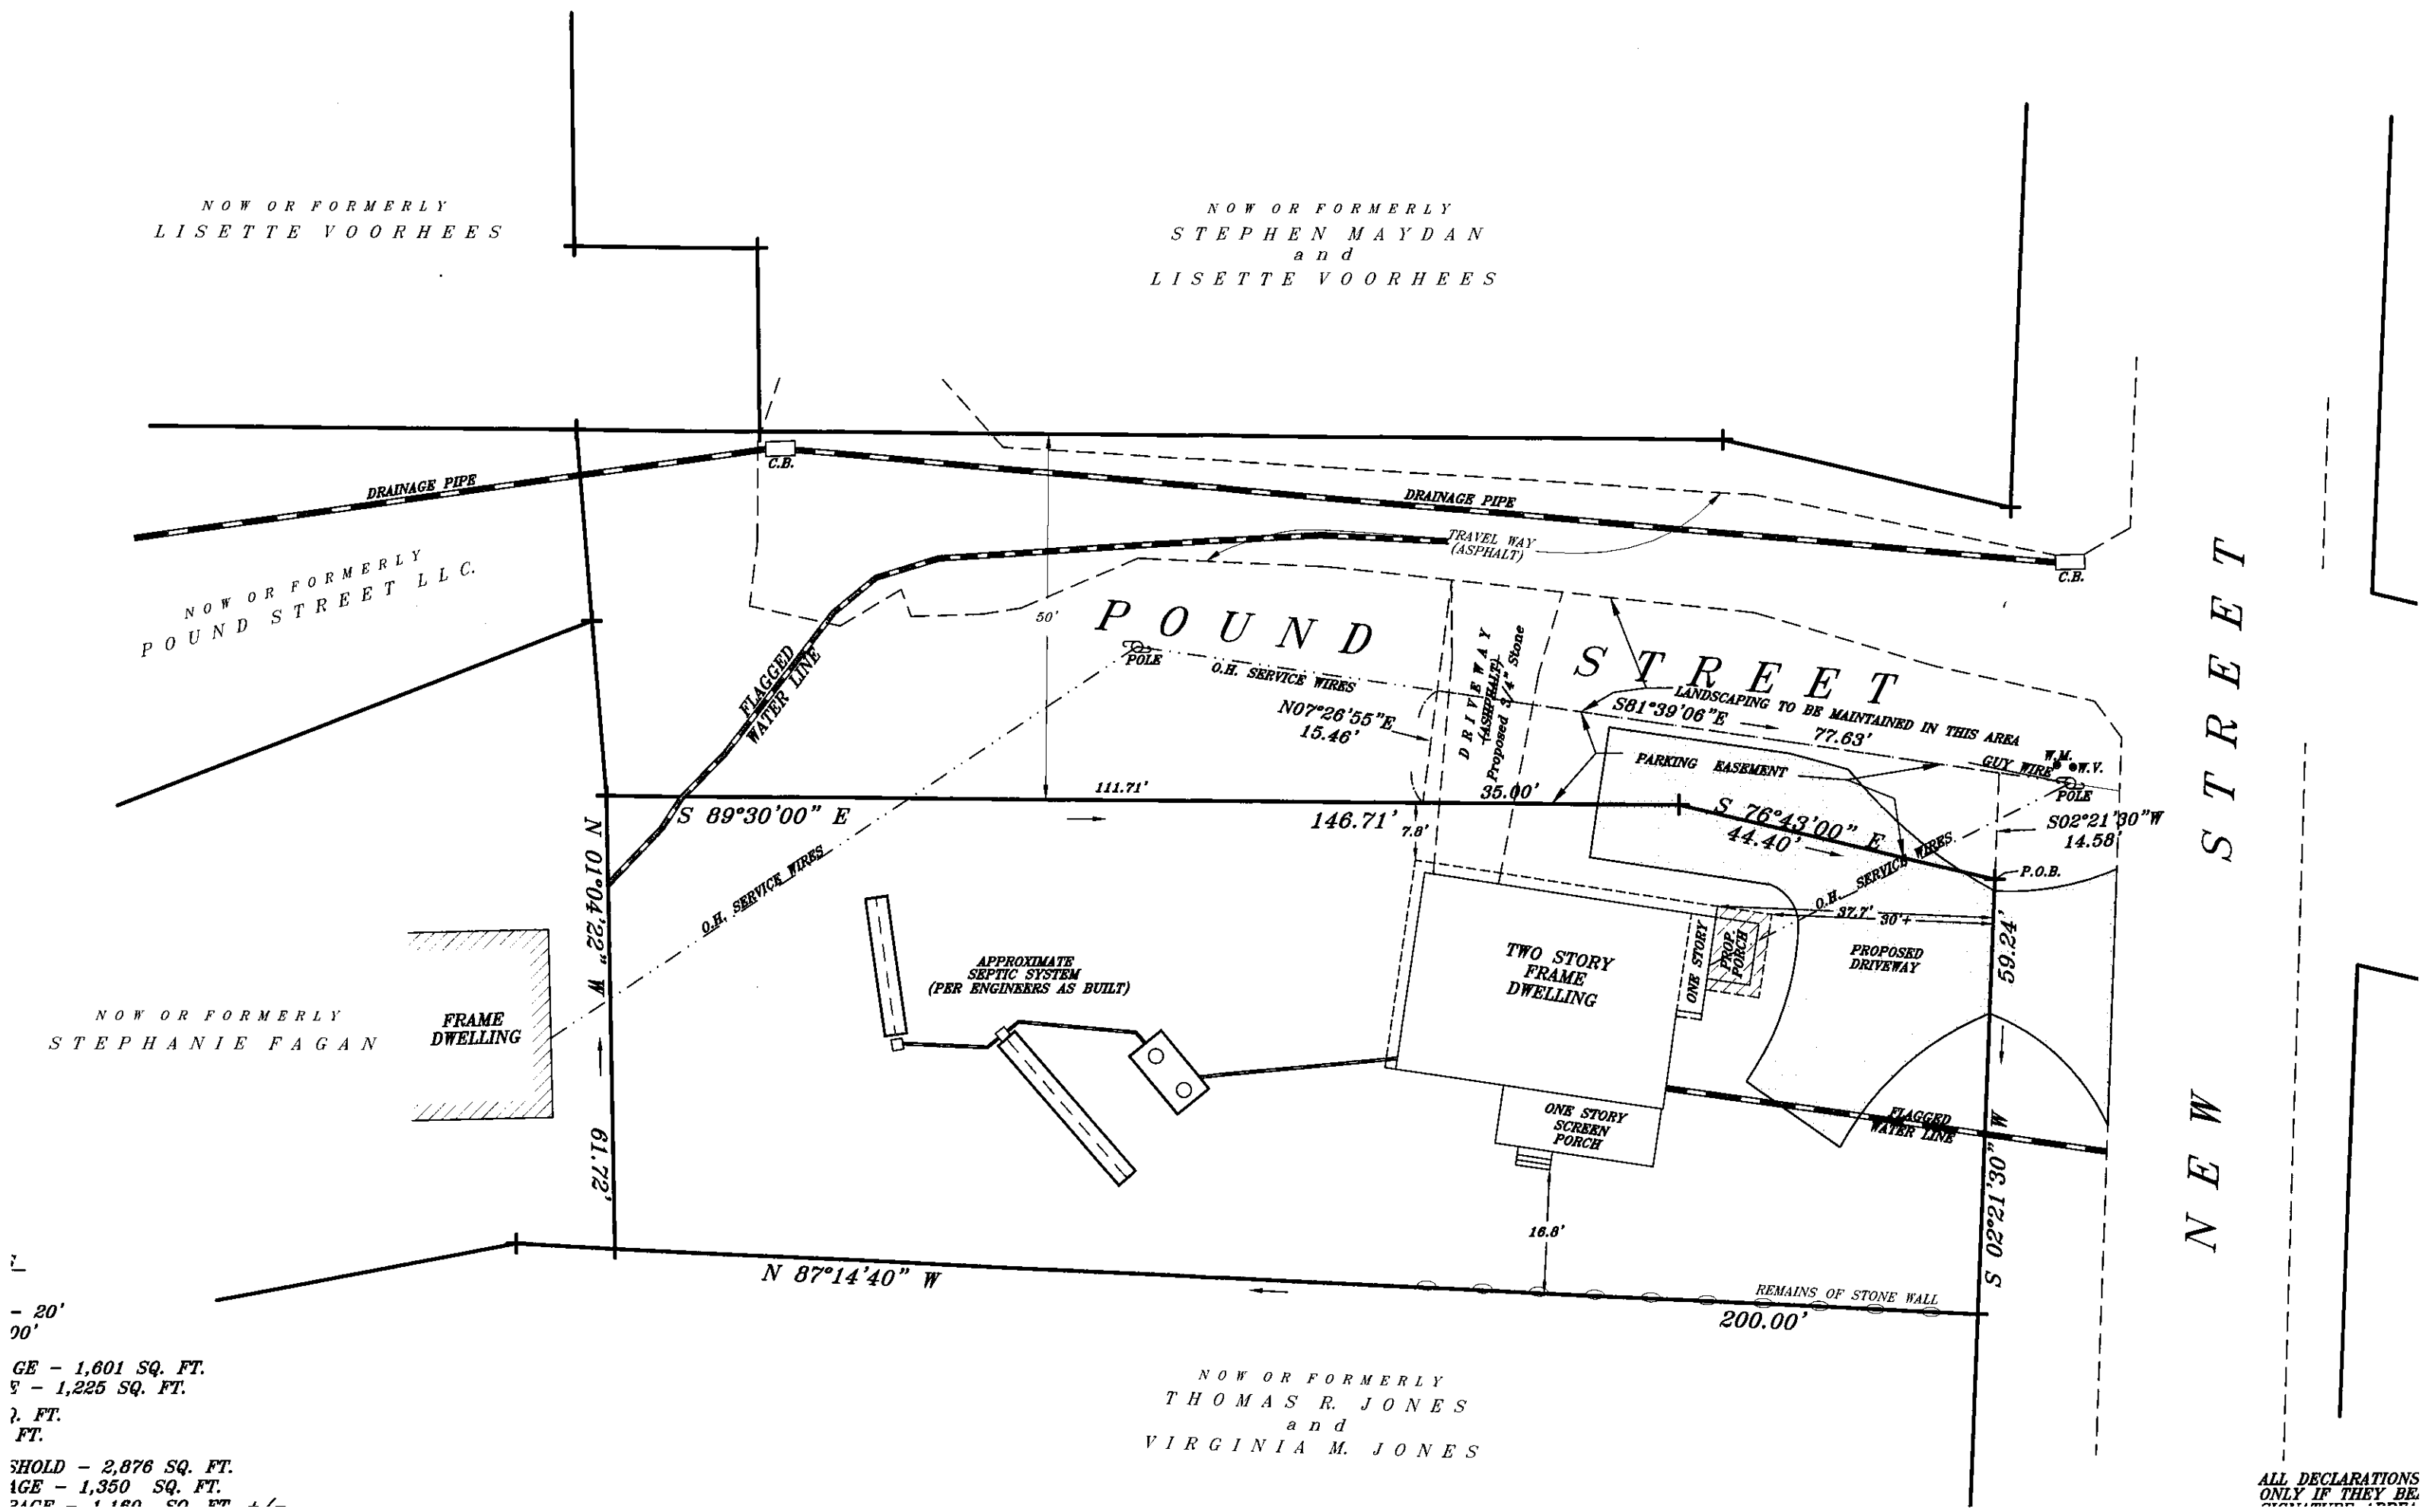

20'  
20'  
GE - 1,601 SQ. FT.  
V - 1,225 SQ. FT.  
2. FT.  
FT.  
SHOLD - 2,876 SQ. FT.  
1GE - 1,350 SQ. FT.  
21GE - 1,180 SQ. FT. 11

ALL DECLARATIONS  
ONLY IF THEY BE

NOW OR FORMERLY  
LISETTE VOORHEES

NOW OR FORMERLY  
STEPHEN MAYDAN  
and  
LISETTE VOORHEES

NOW OR FORMERLY  
POUND STREET LLC.

NOW OR FORMERLY  
STEPHANIE FAGAN

NOW OR FORMERLY  
THOMAS R. JONES  
and  
VIRGINIA M. JONES

NEW STREET

20'  
20'  
GE - 1,601 SQ. FT.  
V - 1,225 SQ. FT.  
2. FT.  
FT.  
SHOLD - 2,876 SQ. FT.  
1GE - 1,350 SQ. FT.  
2ICE - 1,180 SQ. FT. 11

ALL DECLARATIONS  
ONLY IF THEY BE

